



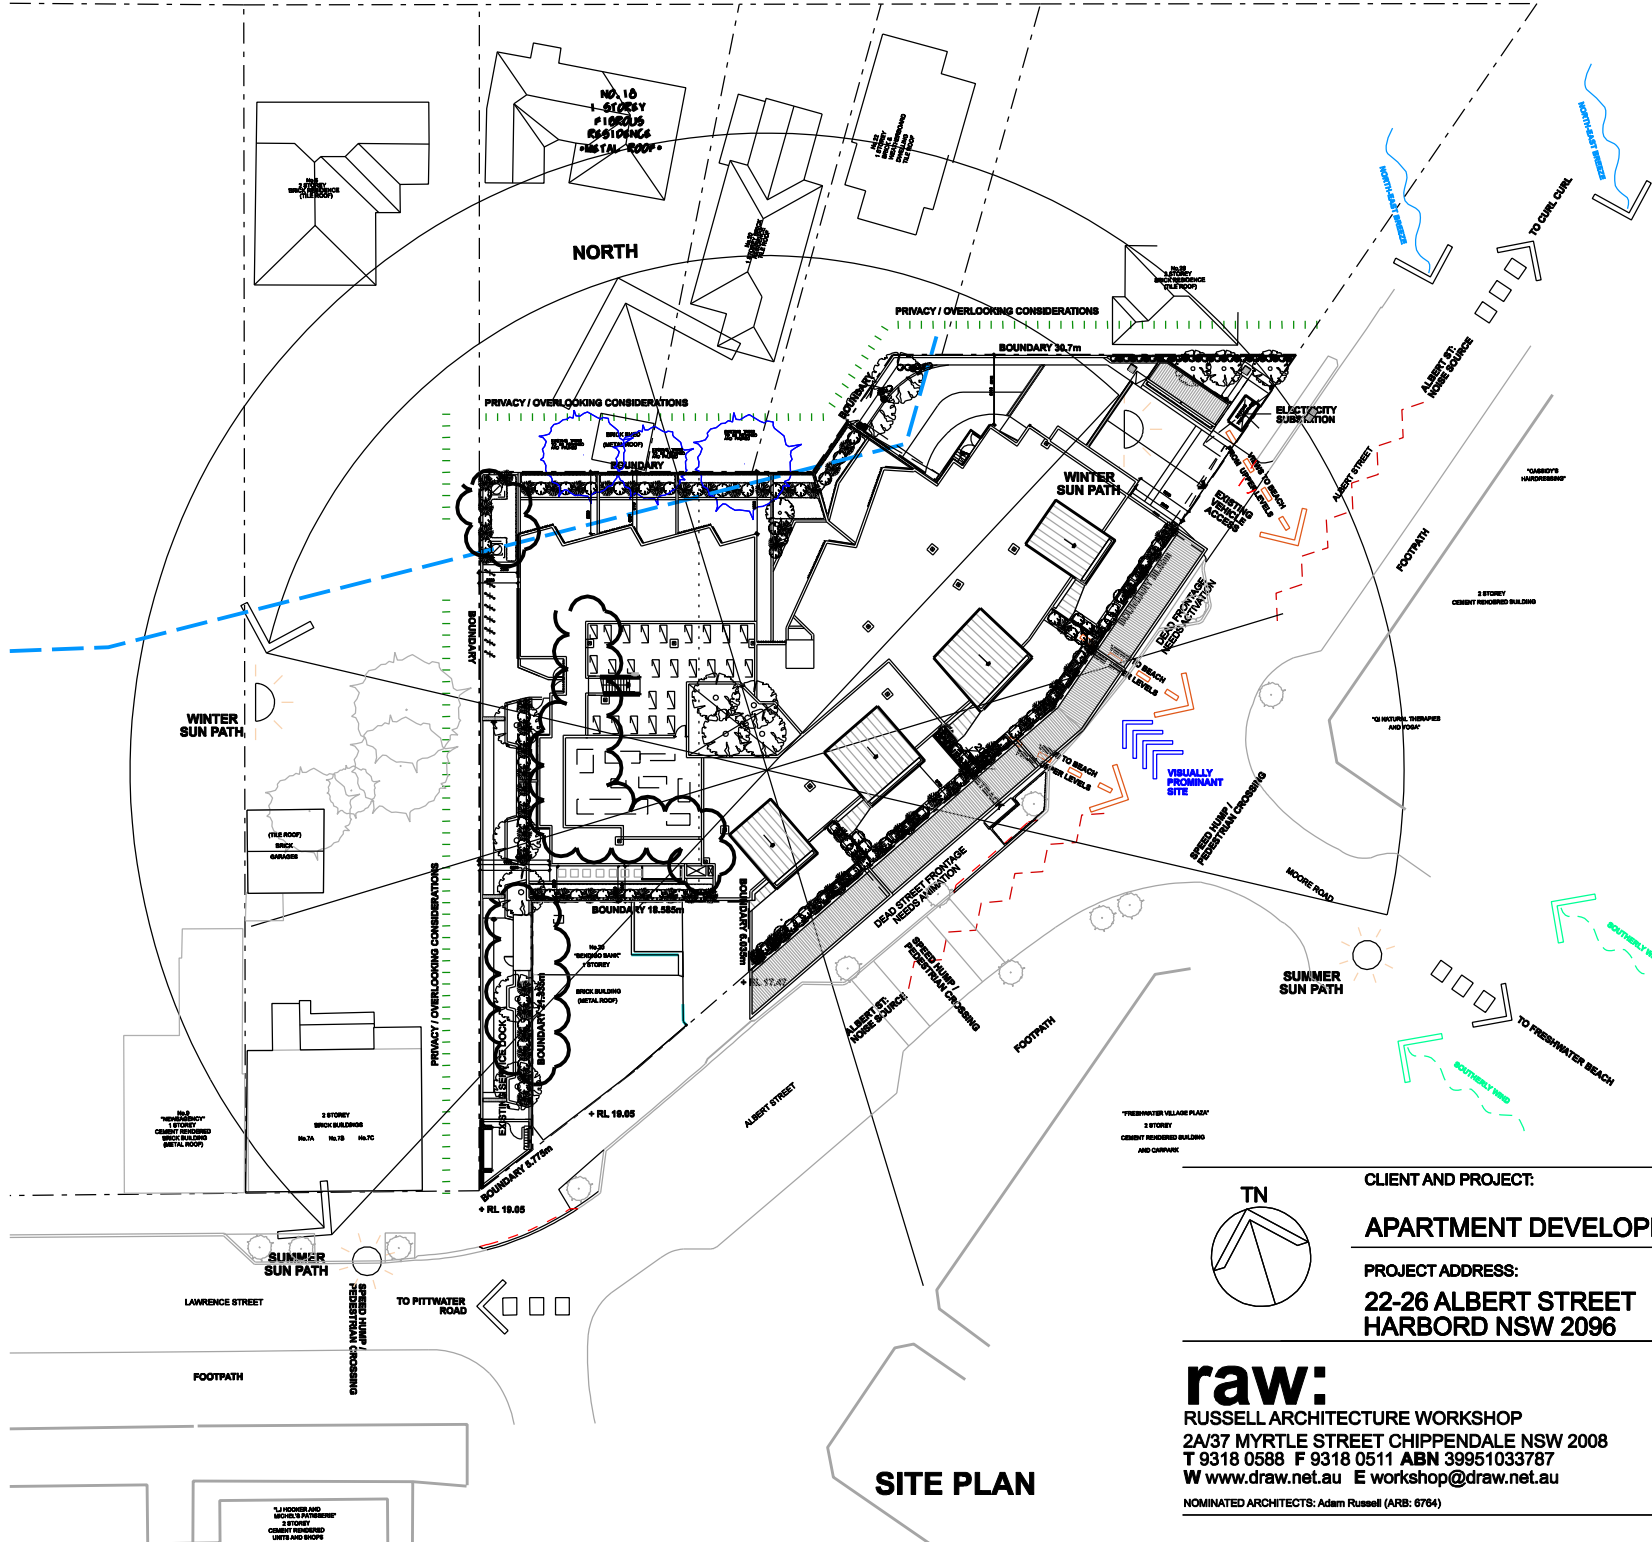

SITE PLAN

 

CLIENT AND PROJECT:

APARTMENT DEVELOPMENT

PROJECT ADDRESS:

**22-26 ALBERT STREET
HARBORD NSW 2096**

TITLE

NOTIFICATION 1

DWG NO.

NP.01

raw:
RUSSELL ARCHITECTURE WORKSHOP
2A/37 MYRTLE STREET CHIPPENDALE NSW 2008
T 9318 0588 F 9318 0511 ABN 39951033787
W www.draw.net.au E workshop@draw.net.au
NOMINATED ARCHITECTS: Adam Russell (ARB: 6764)

urban design
masterplanning
architecture



JACK TAYLOR ARCHITECTS Pty Ltd
ACN 076 674 489
NSW Architects Board Registration # 7042
Board of Architects Queensland Registration # 3571
10/281 Pacific Highway
North Sydney NSW 2060
AUSTRALIA
T +61 2 9866 8665
F +61 2 9866 7829
E jack@jta.com.au
drawing and content within are copyright to
JACK TAYLOR ARCHITECTS Pty Ltd