




1 SOUTH-EAST ELEVATION 1:200

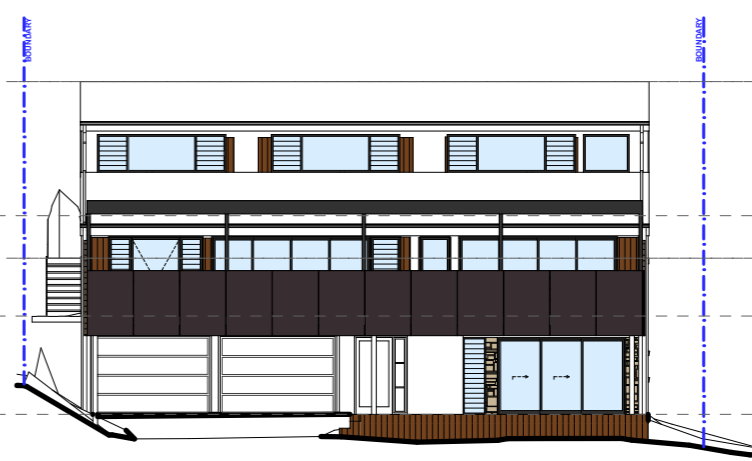


2 NORTH-EAST ELEVATION 1:200

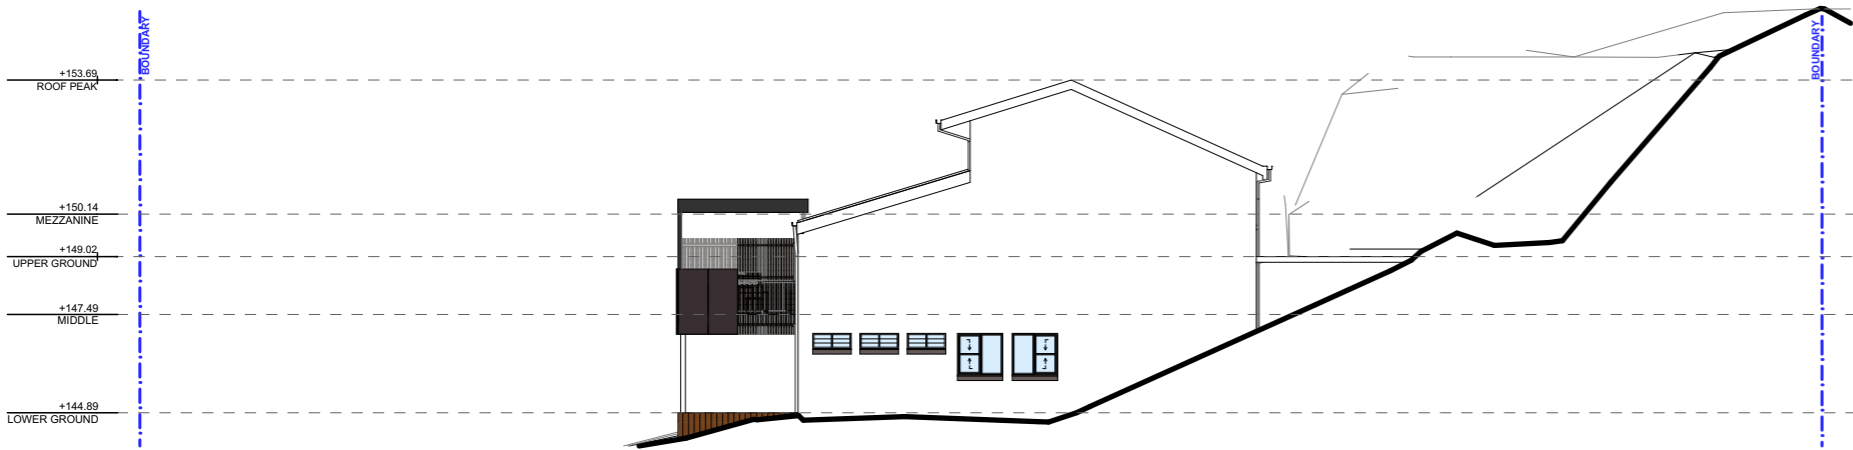

3 NORTH-WEST ELEVATION 1:200

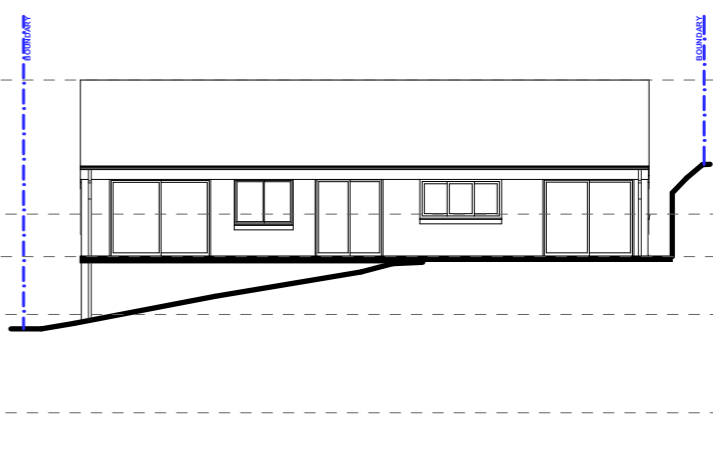

4 SOUTH-WEST ELEVATION 1:200

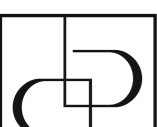 <div>PROGRESSIVE PLANS BUILDING DESIGN</div>	<div>CONTACT</div> <div>LEON &amp; HARMONY VARLEY DIRECTORS</div> <div>(02) 9997 3997 0400 699 850 2A/2C BUNGAN STREET MONA VALE, NSW, 2103 HELLO@PROGRESSIVEPLANS.COM.AU WWW.PROGRESSIVEPLANS.COM.AU</div>	<div>NOTES</div> <div>THE BUILDER SHALL CHECK AND VERIFY ALL DIMENSIONS AND VERIFY ALL ERRORS AND OMISSIONS TO THE DRAFTING OFFICE. DO NOT SCALE THE DRAWING. DRAWINGS SHALL NOT BE USED FOR CONSTRUCTION PURPOSES UNTIL ISSUED BY THE DRAFTING OFFICE FOR CONSTRUCTION AND NOTED ON THE TITLE BLOCK. THE WORK MUST BE VERIFIED BY STRUCTURAL ENGINEER BEFORE WORK COMMENCES.</div>	<table><thead><tr><th>REV.</th><th>NOTES.</th><th>INITIAL</th><th>DATE</th></tr></thead><tbody><tr><td>A</td><td>CONCEPT DESIGN</td><td>AF</td><td>07.06.21</td></tr><tr><td>B</td><td>DESIGN REVIEW</td><td>AF</td><td>25.06.21</td></tr><tr><td>C</td><td>FINAL DESIGN</td><td>AF</td><td>05.07.21</td></tr><tr><td>D</td><td>DA SUBMISSION</td><td>JB</td><td>D DATE</td></tr><tr><td></td><td></td><td></td><td></td></tr><tr><td></td><td></td><td></td><td></td></tr><tr><td></td><td></td><td></td><td></td></tr><tr><td></td><td></td><td></td><td></td></tr></tbody></table>	REV.	NOTES.	INITIAL	DATE	A	CONCEPT DESIGN	AF	07.06.21	B	DESIGN REVIEW	AF	25.06.21	C	FINAL DESIGN	AF	05.07.21	D	DA SUBMISSION	JB	D DATE																	<div>LEGEND</div> <div><div></div> EXISTING</div> <div><div></div> DEMOLISHED</div> <div><div></div> PROPOSED</div>	<div>ABBREVIATIONS</div> <div>CPD: CUPBOARD DP: DOWNPIPE DPS: DOWN PIPE SPITTER DPRH: DOWN PIPE RAIN HEAD FFL: FINISHED FLOOR LEVEL HWS: HOT WATER SYSTEM RL: REDUCED LEVEL</div>	<div>CLIENTS:</div> <div>TOM &amp; KYLIE DAVIDSON</div> <div>SITE ADDRESS:</div> <div>71 HAIGH AVENUE BELROSE, NSW, 2085</div>	<div>DRAWING TITLE:</div> <div>NOTIFICATION ELEVATIONS</div> <table><tr><td><div>SCALE:</div><div>1:200 @A3</div></td><td><div>DATE:</div><div>18/10/21</div></td></tr><tr><td><div>PROJECT NO:</div><div>1010</div></td><td><div>DRAWING NO:</div><div>NP02</div></td></tr></table>	<div>SCALE:</div> <div>1:200 @A3</div>	<div>DATE:</div> <div>18/10/21</div>	<div>PROJECT NO:</div> <div>1010</div>	<div>DRAWING NO:</div> <div>NP02</div>
	REV.	NOTES.	INITIAL	DATE	
	A	CONCEPT DESIGN	AF	07.06.21	
	B	DESIGN REVIEW	AF	25.06.21	
	C	FINAL DESIGN	AF	05.07.21	
	D	DA SUBMISSION	JB	D DATE	
<div>SCALE:</div> <div>1:200 @A3</div>	<div>DATE:</div> <div>18/10/21</div>	
<div>PROJECT NO:</div> <div>1010</div>	<div>DRAWING NO:</div> <div>NP02</div>	