

PRIMEWEST MANAGEMENT

WAREHOUSE ROLLER SHUTTER
L1, 120 OLD PITTWATER ROAD, BROOKVALE

ST20027



LOCATION PLAN
SCALE: NTS

Sheet List Table	
Sheet Number	Sheet Title
A000	Site and Location Plan
A001	Level 1 Plan
A901	South Elevation 1, Section AA & Photo Montage




SITE PLAN
SCALE: 1:500



Level 5
37 Pitt Street
Sydney NSW 2000

GPO BOX 5008
Sydney NSW 2001

Ph:(02) 9562 9700
E: iasdney@iagroup.com.au
W: www.iagroup.com.au

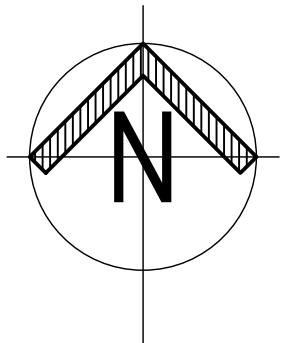

Revision	Dm	Auth
22.06.20_DA1 - DA Approval	AT	SB

Client:
PRIMEWEST MANAGEMENT

Project Name:
WAREHOUSE ROLLER SHUTTERS


Address:
**L1, 120 OLD PITTWATER ROAD
BROOKVALE, NSW**

Drawing:
**SITE PLAN
LOCATION PLAN**


NOTES: DO NOT SCALE DRAWINGS. CONTRACTOR SHALL VERIFY ALL DIMENSIONS ON SITE BEFORE COMMENCING WORK OR PREPARING SHOP DRAWINGS. A DESIGN IS TO BE NOTIFIED OF ANY DISCREPANCY PRIOR TO CONSTRUCTION CONTENTS OF THIS DRAWING ARE COPYRIGHT OF IA GROUP. ALL RIGHTS RESERVED ©.

Project Leader SB	Drawn By: AT
Project Number ST20027	Scale As shown
Sheet Number A000	Sheet Size A1
Status: DA APPROVAL	Revision

Print Date: 27/03/2023 3:49 PM

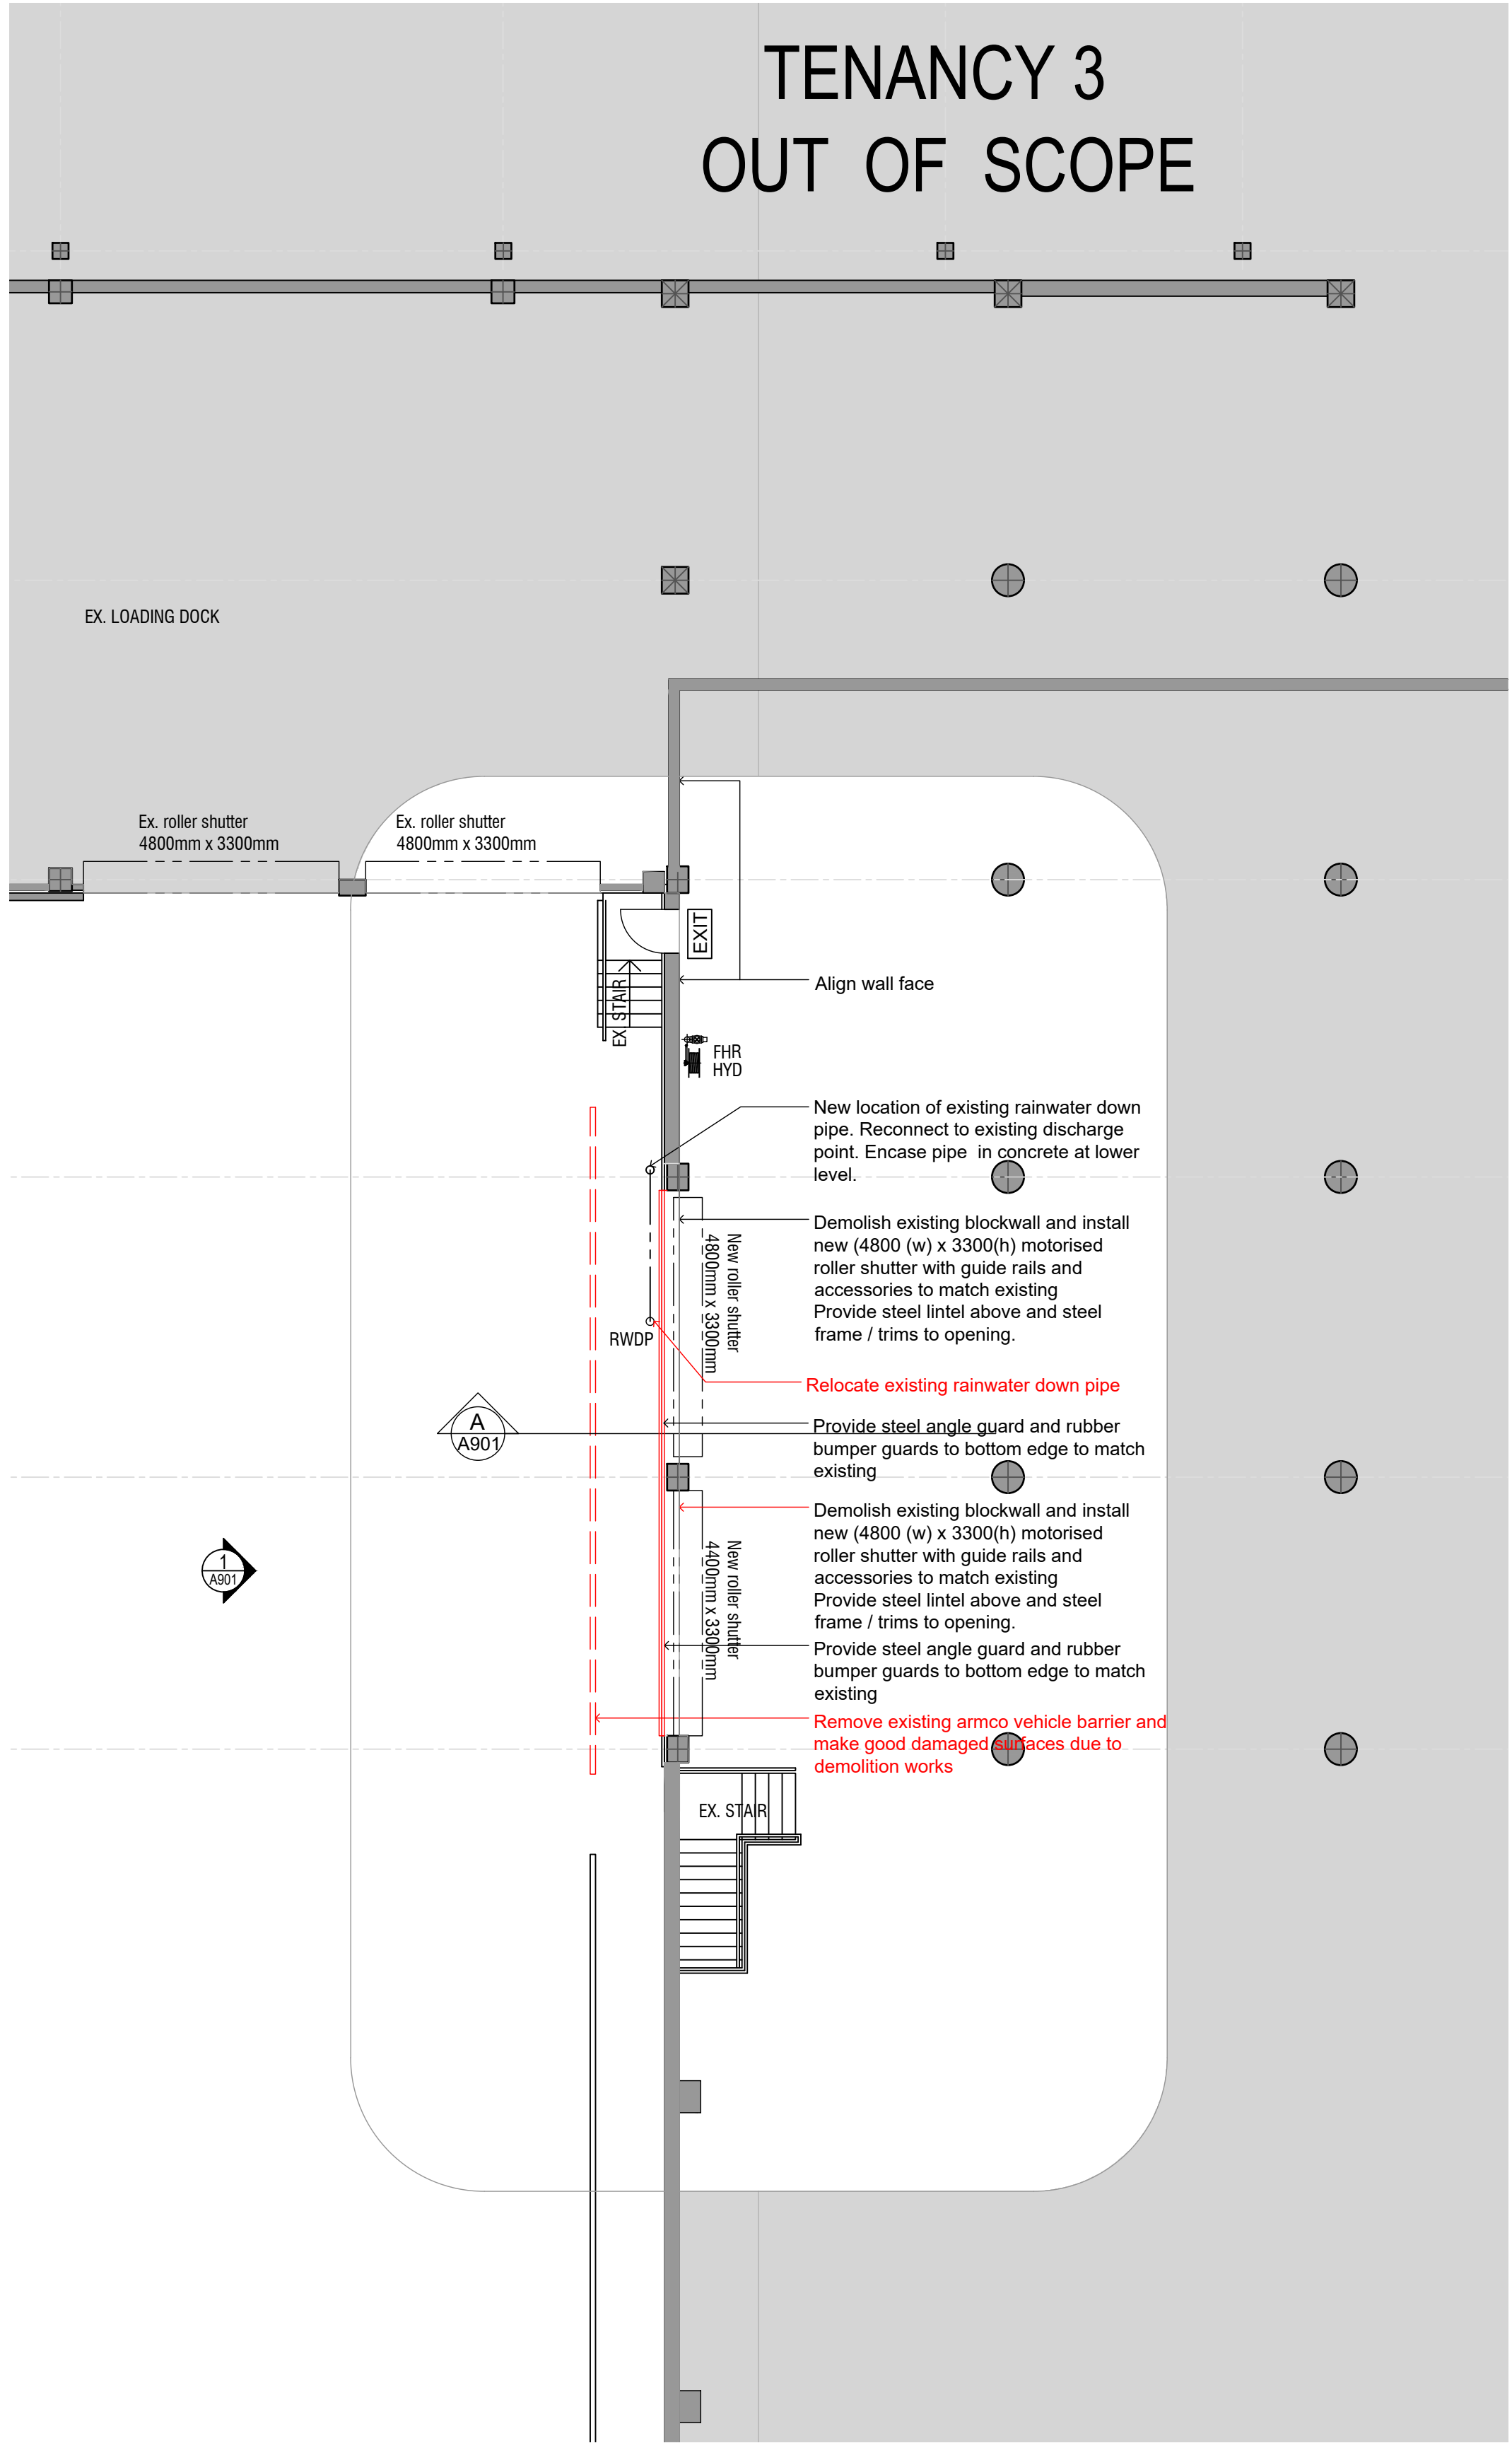

L1 PART LEVEL 1 CALLOUT PLAN
A001 SCALE : 1 : 100

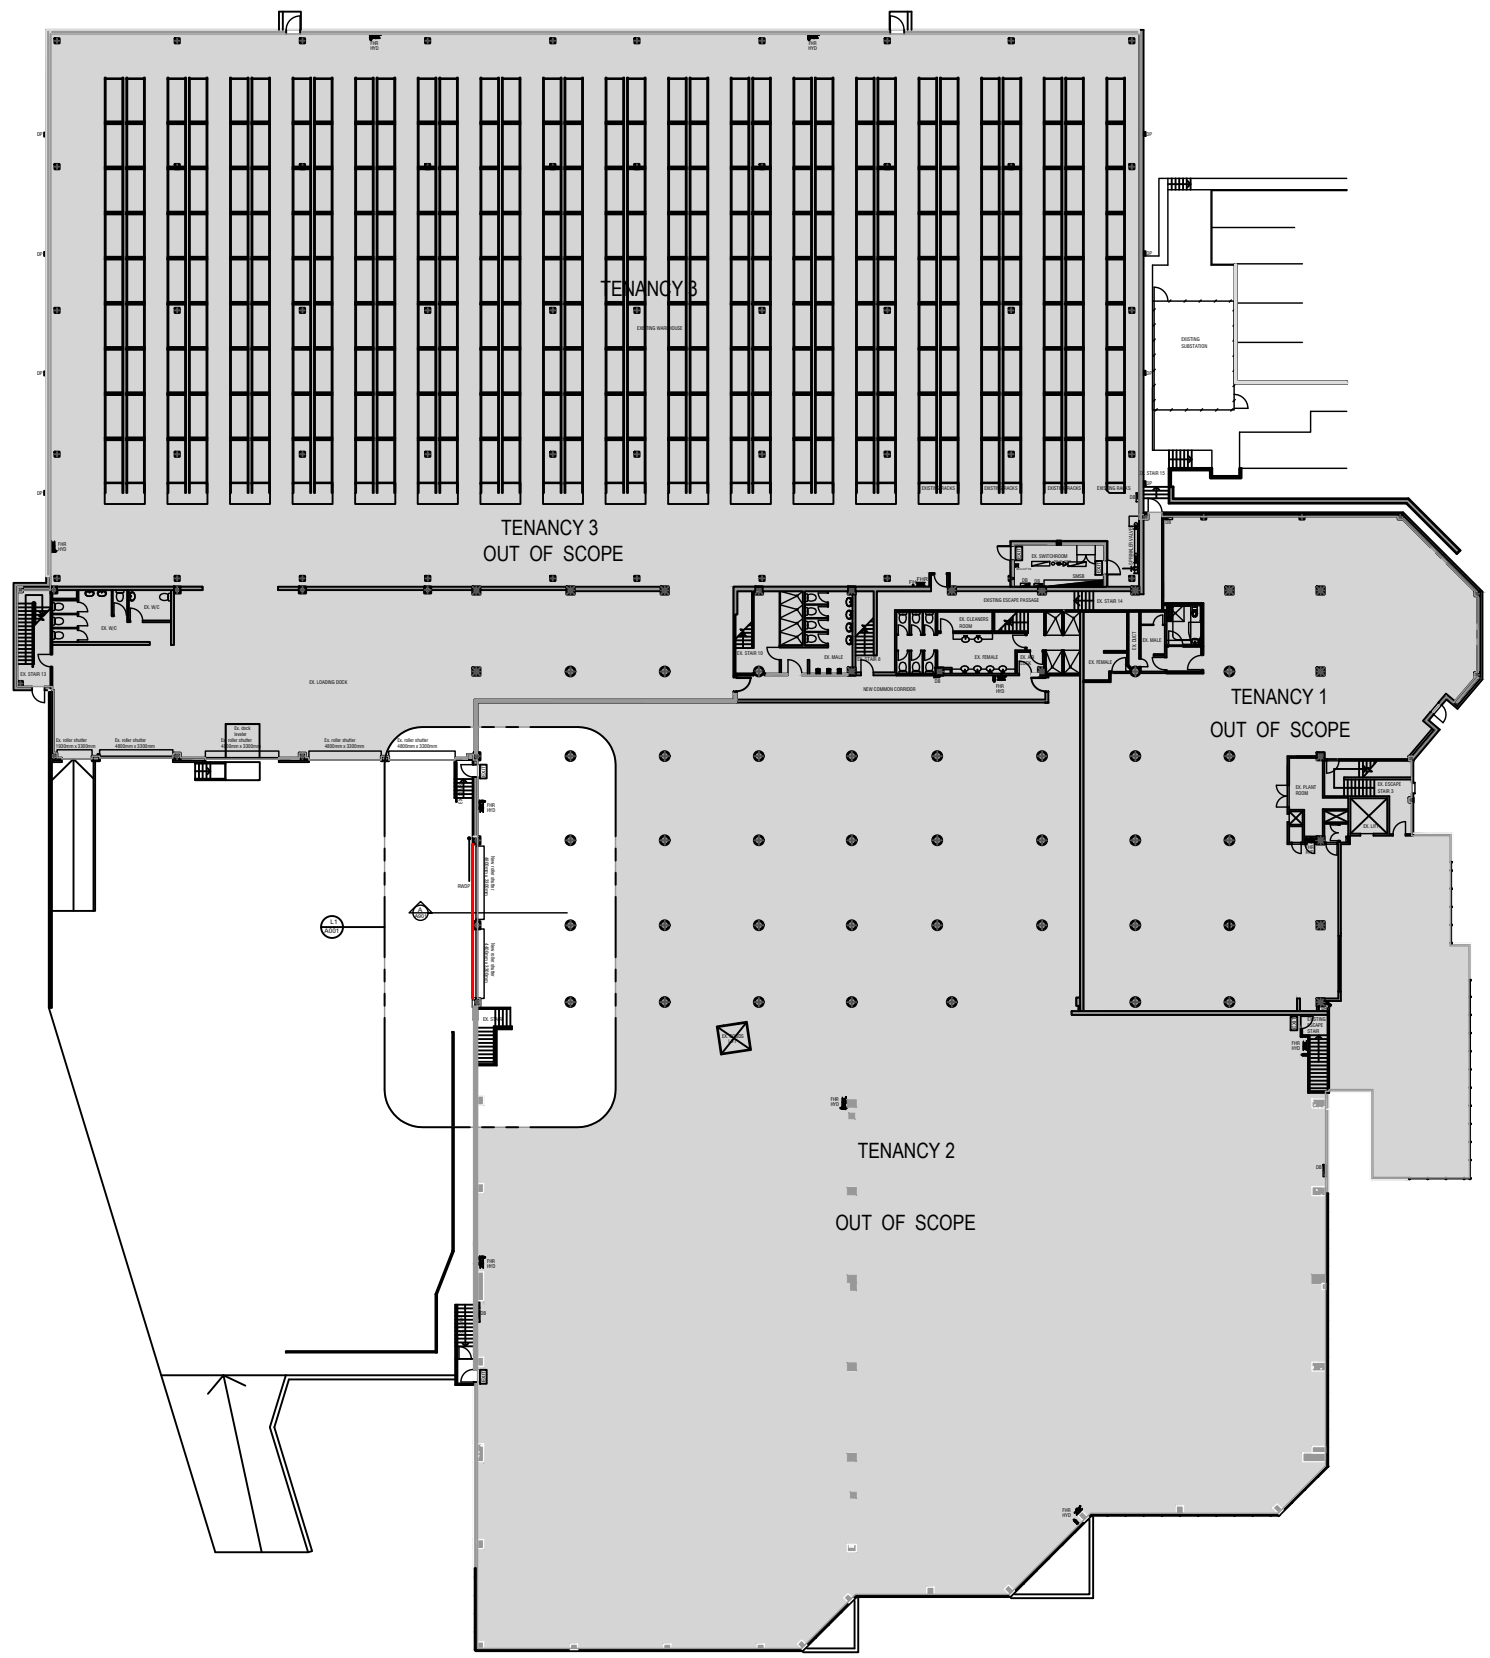

KEY PLAN
A001 SCALE : 1 : 500


GENERAL LEGEND:

- OUT OF SCOPE
- EXISTING WALL / VEHICLE BARRIER TO BE DEMOLISHED / REMOVED



Level 5
37 Pitt Street
Sydney NSW 2000
GPO BOX 5008
Sydney NSW 2001
Ph: (02) 9562 9700
E: iasdney@iagroup.com.au
W: www.iagroup.com.au

Consultants:

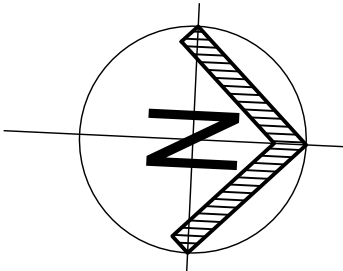

Revision	Dm	Auth
22.06.20_DA1 - DA Approval	AT	SB

Client:
PRIMEWEST MANAGEMENT

Project Name:
WAREHOUSE ROLLER SHUTTERS

Address:
**L1, 120 OLD PITTWATER ROAD
BROOKVALE, NSW**

Drawing
LEVEL 1 PLAN

NOTES: DO NOT SCALE DRAWINGS. CONTRACTOR SHALL VERIFY ALL DIMENSIONS ON SITE BEFORE COMMENCING WORK OR PREPARING SHOP DRAWINGS. IA DESIGN IS TO BE NOTIFIED OF ANY DISCREPANCY PRIOR TO CONSTRUCTION. CONTENTS OF THIS DRAWING ARE COPYRIGHT OF IA GROUP. ALL RIGHTS RESERVED ©.

Project Leader SB	Drawn By: AT
Project Number ST20027	Scale As shown
Sheet Number	Sheet Size A1
Revision DA1	
Status: DA APPROVAL	


File Path: C:\PCC\COMMON\NTS\050506-Projects\ST20027\120 Old Pittwater Road\120 Old Pittwater Road_D1_Plan.dwg

Plot Date: 27/05/2023 3:49 PM

GENERAL LEGEND

EXISTING BUILDING / PAINTED MASONRY WALL

NEW STEEL ROLLER SHUTTER (NATURAL STEEL FINISH)

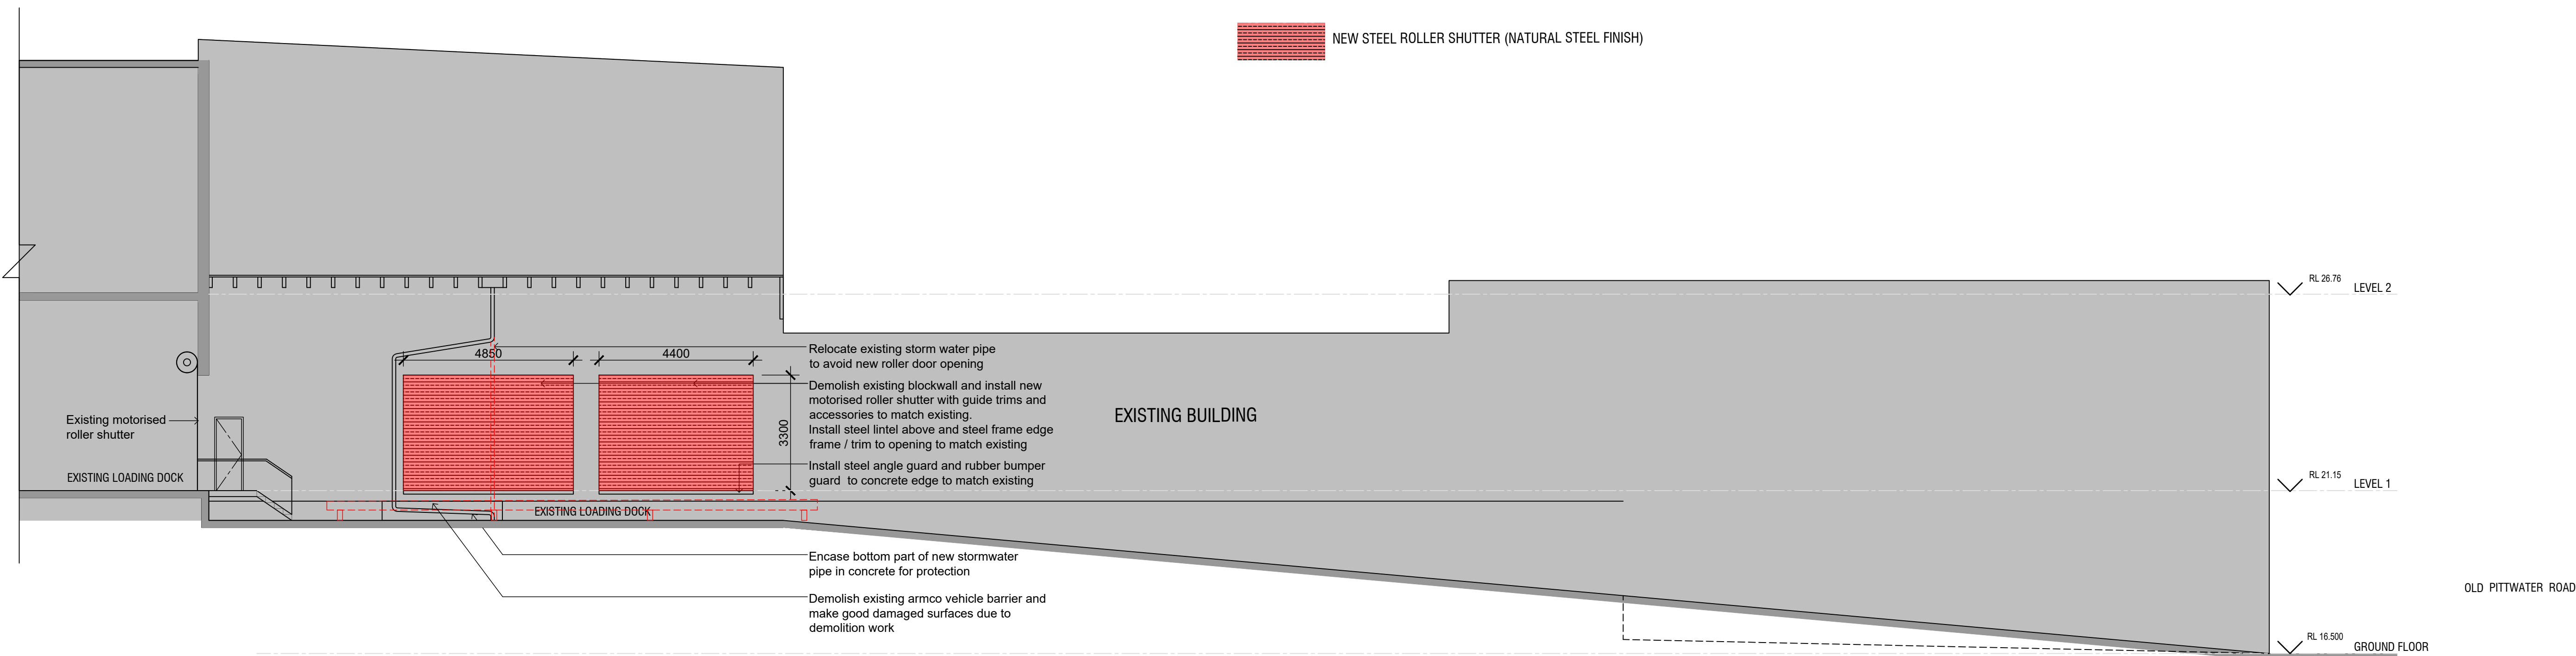


01 A901 PART SOUTH ELEVATION 1
SCALE : 1 : 100



GENERAL LEGEND

EXISTING BUILDING / PAINTED MASONRY WALL

NEW STEEL ROLLER SHUTTER (NATURAL STEEL FINISH)

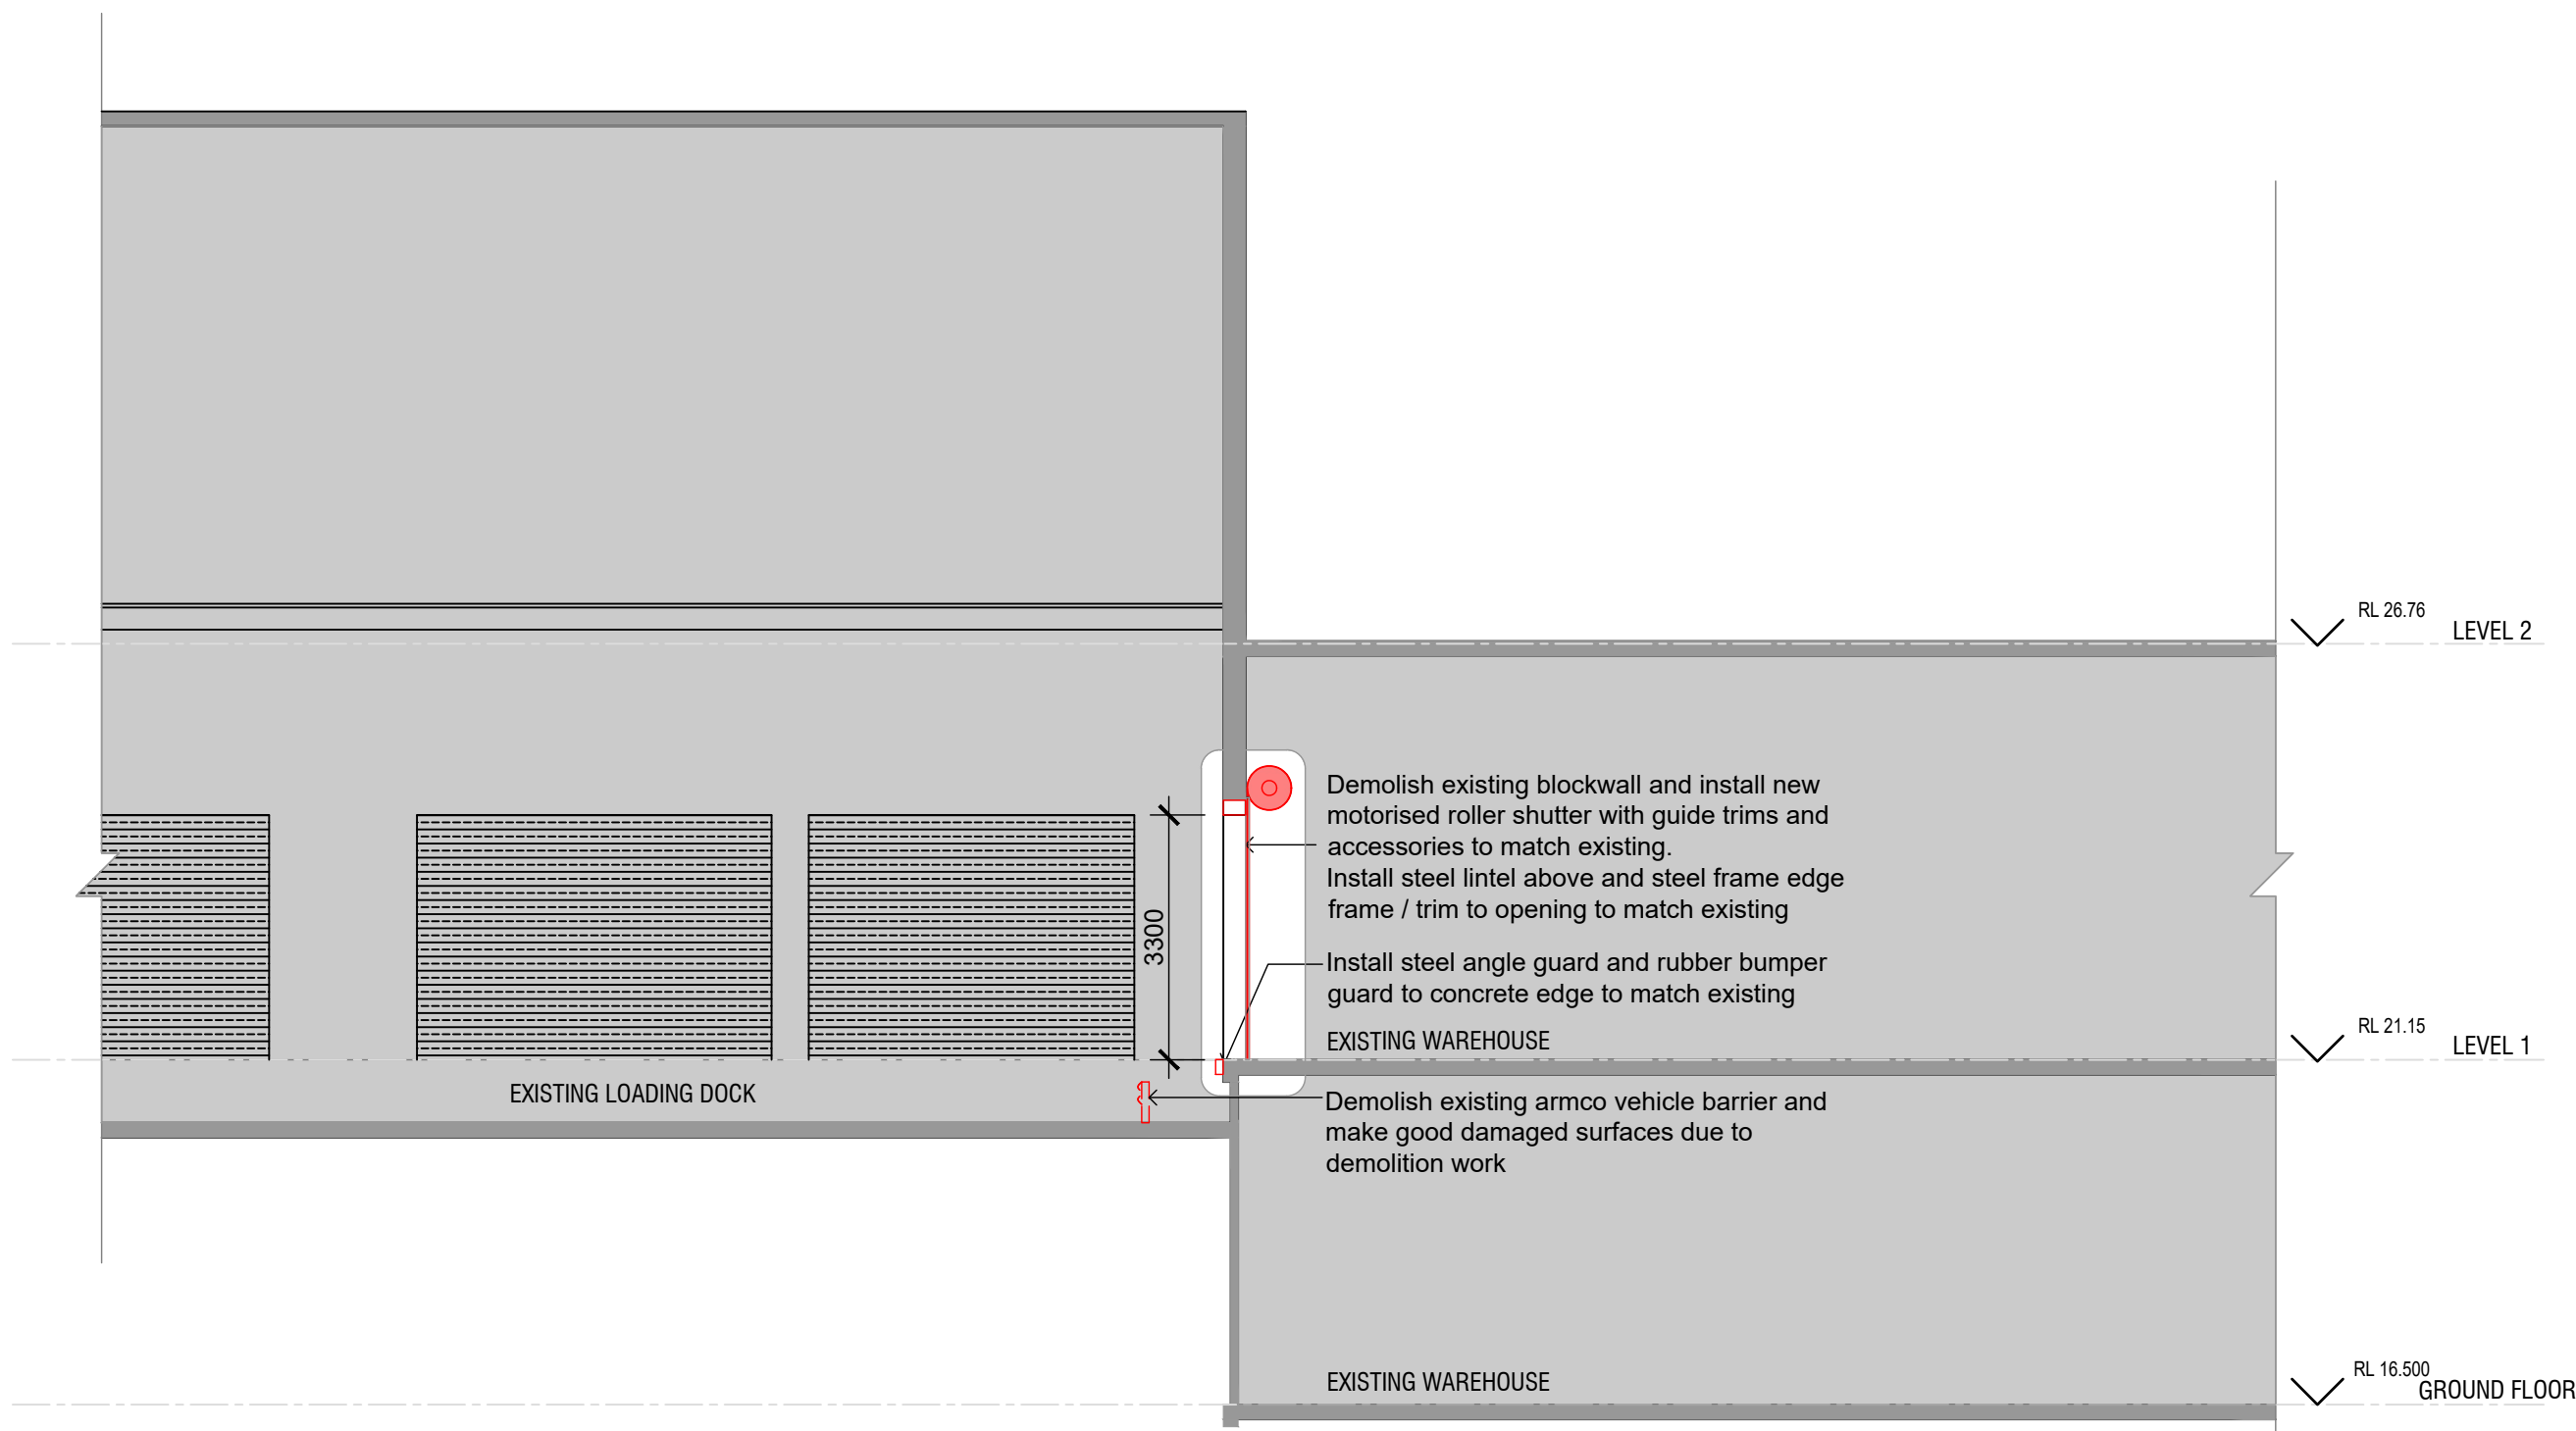

A A901 PART SECTION A - A
SCALE : 1 : 100

01 A901 PHOTO MONTAGE
APPROXIMATE SCALE : 1 : 100



Level 5
37 Pitt Street
Sydney NSW 2000

GPO BOX 5008
Sydney NSW 2001

Ph:(02) 9562 9700

E: iasdney@iagroup.com.au
W: www.iagroup.com.au

Consultants:

 northern
beaches
council

**THIS PLAN IS TO BE READ IN
CONJUNCTION WITH
THE CONDITIONS OF DEVELOPMENT
CONSENT**

DA2020/0935

Revision	Dm	Auth
22.06.20_DA1 - DA Approval	AT	SB

Client:
PRIMWEST MANAGEMENT

Project Name:
WAREHOUSE ROLLER SHUTTERS

Address:
**L1, 120 OLD PITTWATER ROAD
BROOKVALE, NSW**

Drawing:
**PART SOUTH ELEVATION 1
PART SECTION A-A
PHOTO MONTAGE**

NOTES: DO NOT SCALE DRAWINGS. CONTRACTOR SHALL VERIFY ALL DIMENSIONS ON SITE BEFORE COMMENCING WORK OR PREPARING SHOP DRAWINGS. IA DESIGN IS TO BE NOTIFIED OF ANY DISCREPANCY PRIOR TO CONSTRUCTION. CONTENTS OF THIS DRAWING ARE COPYRIGHT OF IA GROUP. ALL RIGHTS RESERVED ©.

Project Leader SB	Drawn By: AT	Sheet Size A1
Project Number ST20027	Scale 1:100	Revision
Sheet Number	A901	DA1
Status: DA APPROVAL		

File Path: C:\PCC\COMMON\NORTH\2020\0935\0935-01_South Elevation & Section A-A.dwg
Print Date: 27/05/2023 3:50 PM