


2 NORTH WEST ELEVATION
4001 SCALE 1:50 @ A3

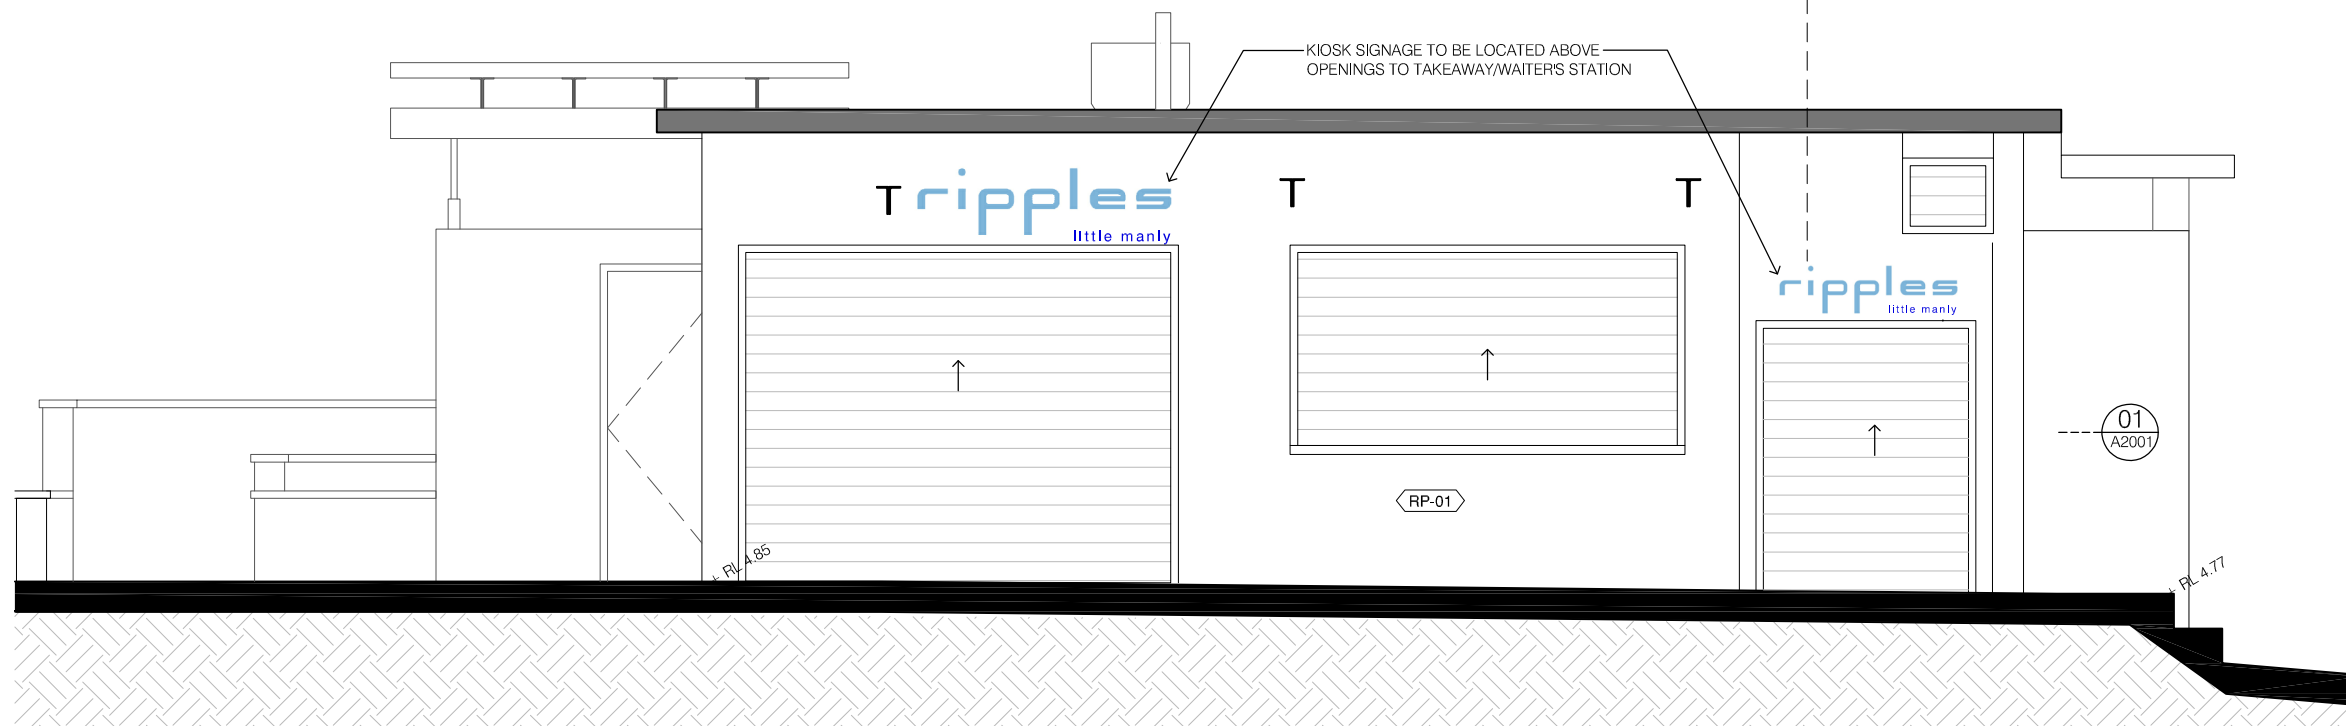

1 SOUTH WEST ELEVATION
4001 SCALE 1:50 @ A3

LEGEND:

	EXISTING STRUCTURE
	PROPOSED STRUCTURE
	EXISTING STRUCTURE TO BE REPLACE
	PROPOSED AREA OF WORKS
	LEASE BOUNDARY

EXTERNAL FINISHES LEGEND:

RP-01	RENDER AND PAINT, DULUX COLOUR
RP-02	RENDER AND PAINT, DULUX COLOUR
RC-01	PAINT, DULUX COLOUR
CL-01	COOL ROOM PANEL WHITE

ISSUE	AMENDMENT	DATE
A	Preliminary	14.01.2020
B	Preliminary	03.03.2020
C	Development Application	11.03.2020
D	Development Application	13.07.2020

PROJECT
**STUART STREET,
MANLY**
ALTERATIONS & ADDITIONS
SYDNEY RESTAURANT GROUP

SIGNAGE
SCALE: 1:50 @ A3 DATE: 13.07.2020
ISSUE: D - DEVELOPMENT APPLICATION
THIS DOCUMENT IS THE COPYRIGHT OF BJB ARCHITECTS. ALL INFORMATION ILLUSTRATED ON THIS DOCUMENT IS TO BE CHECKED AND VERIFIED ON SITE. IN THE EVENT OF DISCREPANCIES REFER TO BJB ARCHITECTS PRIOR TO COMMENCEMENT OF THE WORK. DO NOT SCALE DRAWINGS MANUALLY OR ELECTRONICALLY.

2019-028
A4001