



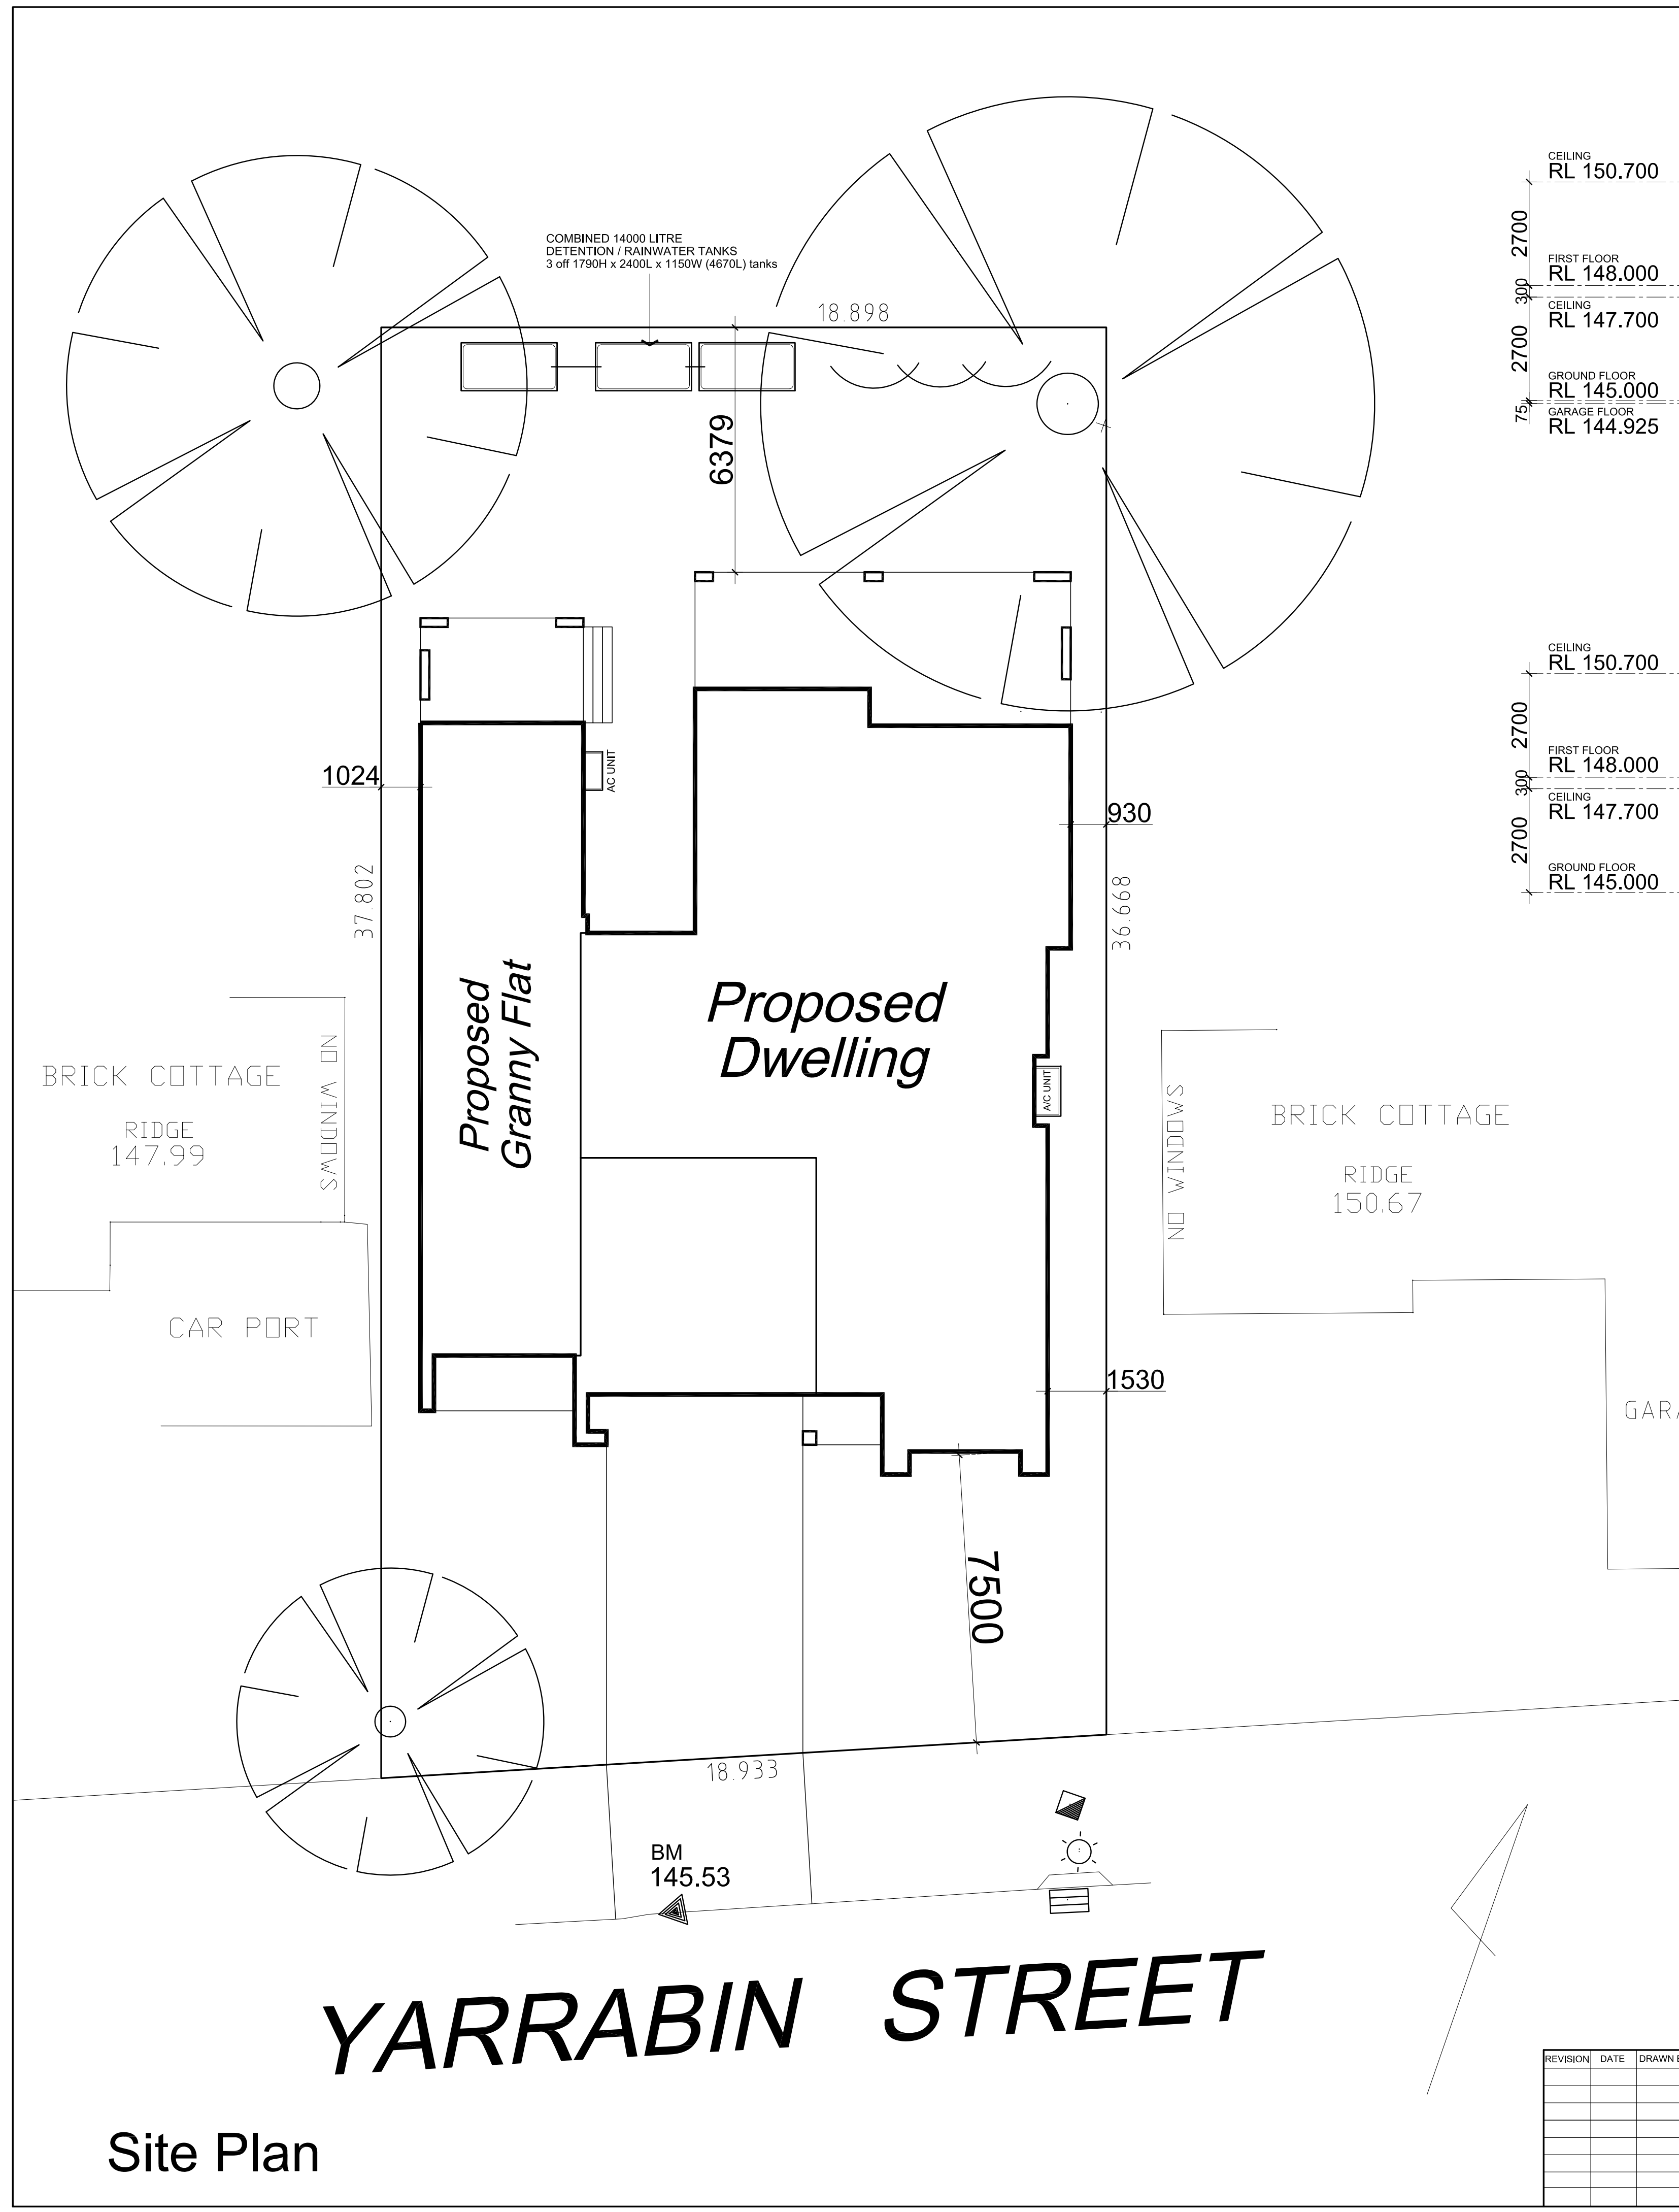

CEILING
RL 150.700
FIRST FLOOR
RL 148.000
CEILING
RL 147.700
GROUND FLOOR
RL 145.000
GARAGE FLOOR
RL 144.925

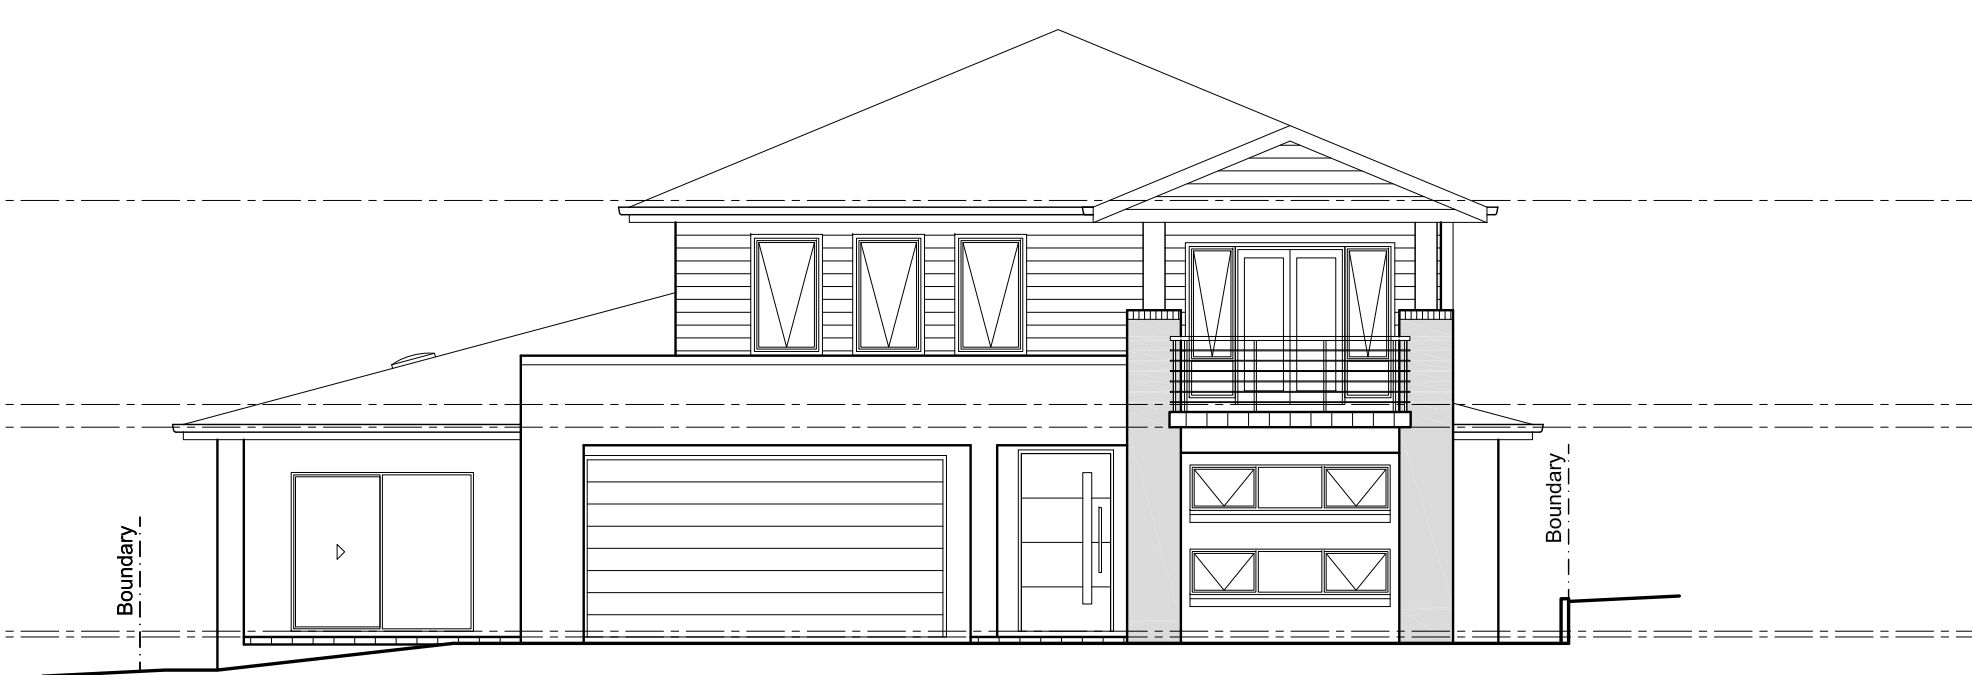


Yarrabin Street (Southern) Elevation

CEILING
RL 150.700
FIRST FLOOR
RL 148.000
CEILING
RL 147.700
GROUND FLOOR
RL 145.000



Right (Eastern) Elevation

CEILING
RL 150.700
FIRST FLOOR
RL 148.000
CEILING
RL 147.700
GROUND FLOOR
RL 145.000

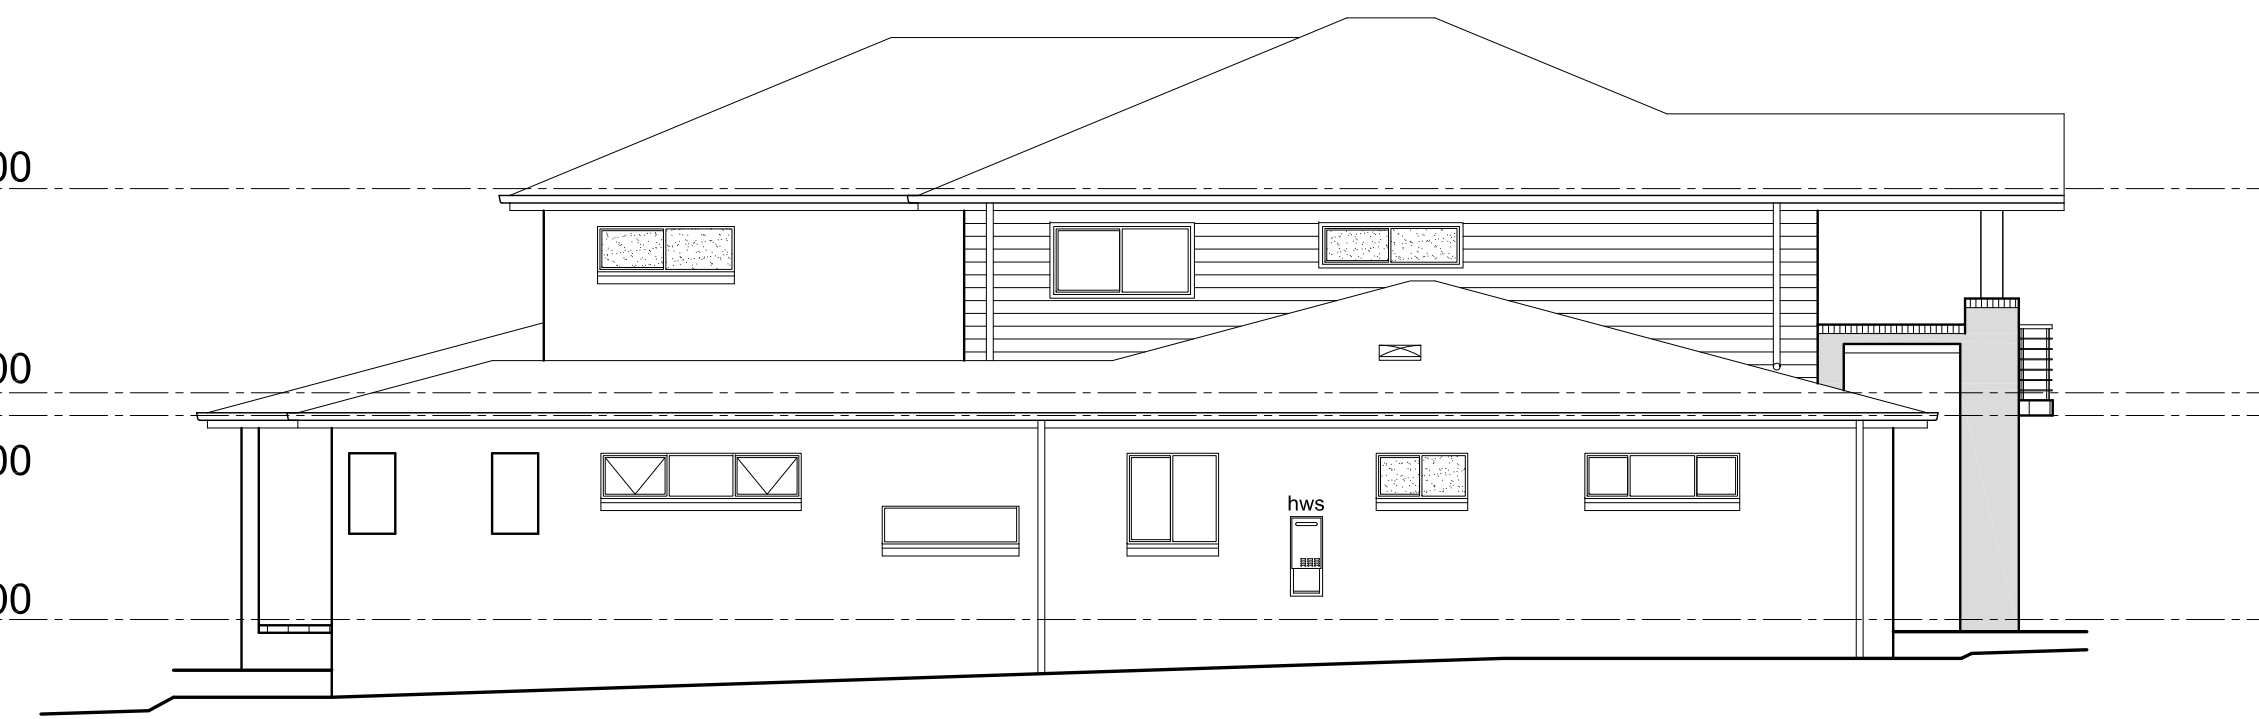

Left (Western) Elevation

CEILING
RL 150.700
FIRST FLOOR
RL 148.000
CEILING
RL 147.700
GROUND FLOOR
RL 145.000



Rear (Northern) Elevation

Site Plan

REVISION	DATE	DRAWN BY	COMMENTS

Copyright ©

Copyright in and to these plans remains at all times with Masterton Homes P/L and these plans shall not be used or be permitted to be used for any other purpose other than the erection of the home on the subject site.

www.masterton.com.au

HEAD OFFICE 02 9601 4000
SALES CENTRE 1300 4HOMES

MASTERTON HOMES PTY/LTD
CNR SAFFOLD RD & HUME HWY
WARWICK FARM NSW 2170
Lic. No.: 355586
ABN: 52 002 873 047

www.masterton.com.au

HEAD OFFICE 02 9601 4000
SALES CENTRE 1300 4HOMES

RESIDENTIAL LOGISTICS P/L

Suite 1, Level 1
208 -210 Northumberland St,
Liverpool NSW 2170

Email: mail@rl.net.au Phone: 9602 7700 Fax: 9734 6633

NOTIFICATION PLAN

CLIENT: Mr & Mrs Kasmar

SITE ADDRESS: No.54 (Lot 3 in DP 224801) Yarrabin Street,

SUBURB: Belrose SCALE: nts

COUNCIL: Northern Beaches JOB No.: RL 5493