



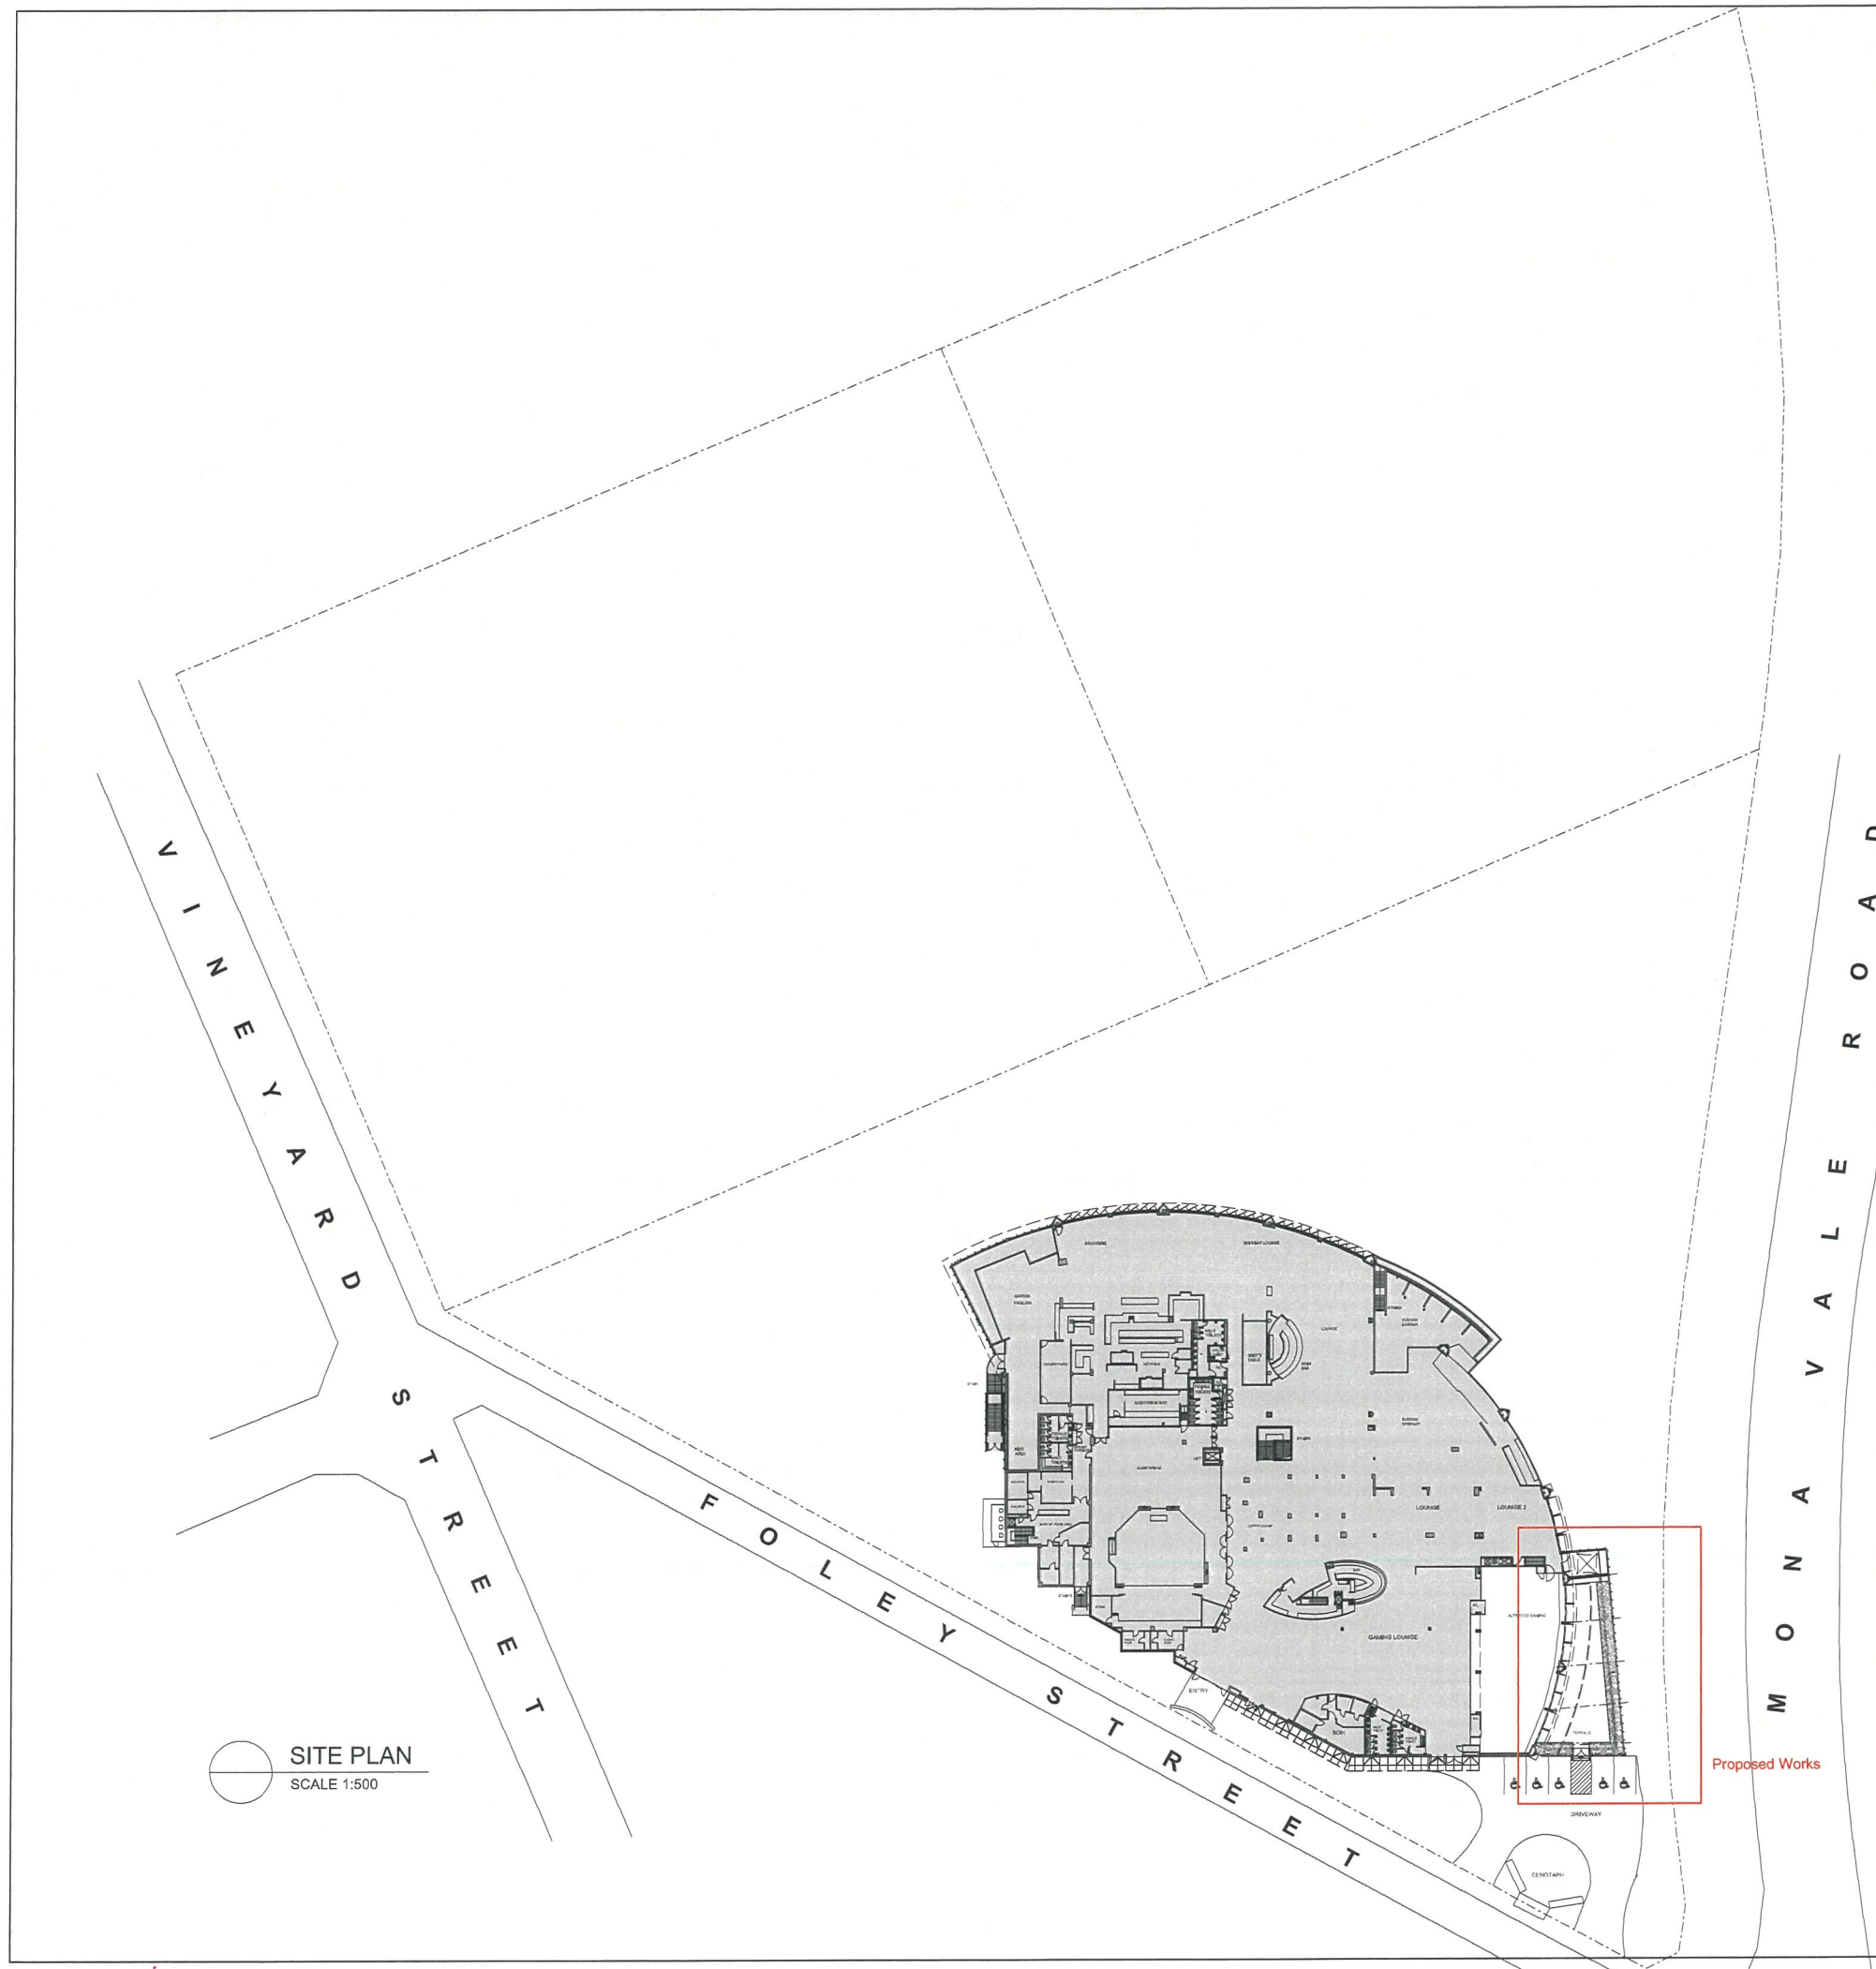

 **SITE PLAN**
SCALE 1:500

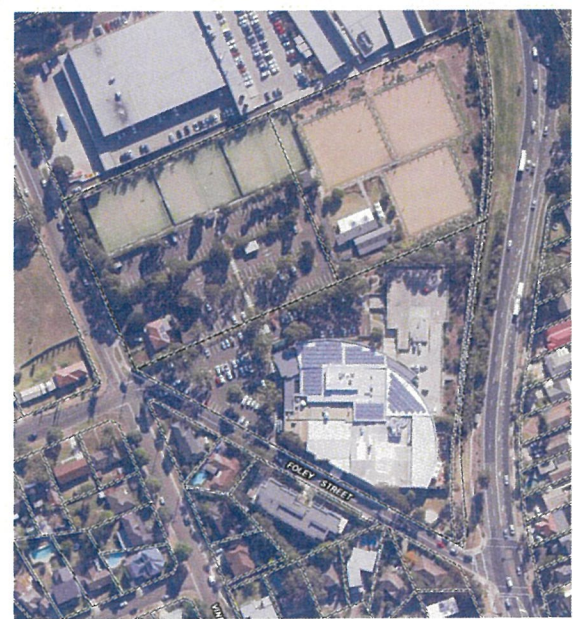

 **LOCATION PLAN**
SCALE 1:2000

10

20

30


40

50

100

THIS BAR REPRESENTS 100mm ON ORIGINAL

Curtin Architects accepts no responsibility for dimensions scaled off drawing. Check all copies and electronic drawings of any type for accuracy in scaling.

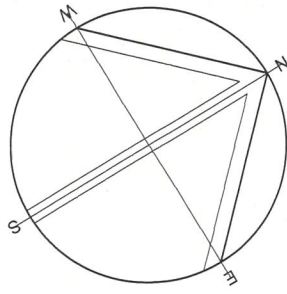

EXISTING CLUB PREMISES

No work to toned area

1. Figure dimensions to be taken in preference to scaling.

2. Builder to check all dimensions on site where relevant and notify of any discrepancies.

3. All dimensions are given in millimetres except levels and drawings to scale 1:500 and smaller which are in metres.

© INTELLECTUAL PROPERTY

CURTIN ARCHITECTS PTY LTD (C.A.) UNLESS OTHERWISE ADVISED IN WRITING, ALL RIGHTS TO USE THIS DOCUMENT ARE SUBJECT TO PAYMENT IN FULL OF ALL C.A. CHARGES. THIS DOCUMENT MAY ONLY BE USED FOR THE EXPRESS PURPOSE AND PROJECT FOR WHICH IT HAS BEEN CREATED AND DELIVERED. AS NOTIFIED IN WRITING BY C.A. AND THIS DOCUMENT MAY NOT BE OTHERWISE USED OR COPIED, AND UNAUTHORISED USE OF THIS DOCUMENT IS AT THE USER'S SOLE RISK AND WITHOUT LIMITING C.A.'S RIGHTS THE USER RELEASES AND INDEMNIFIES C.A. FROM AND AGAINST ALL LOSS TO ARISING.

P1	Preliminary Issue	16.08.19
Issue	Amendment Description	Date

AMENDMENTS

CLIENT

PAYNTER DIXON

CREATING SINCE 1914

Paynter Dixon Constructions Pty Limited
Level 2, 2 Richardson Place
Riverside Corporate Park
North Ryde SYDNEY NSW 2113
Tel (02) 9797 5555 Fax (02) 9797 5533
ABN 84 097 120 315



CURTIN ARCHITECTS

PTY. LIMITED

ABN 43 052 102 744
Reg. No. 4307
Level 2, 52 Arclison Street ST LEONARDS NSW 2065
mail@curtinarchitects.com.au Phone: (02) 9437 1111

PROJECT:

PITTWATER RSL CLUB

EXTENSION TO EXISTING GAMING AREA

PITTWATER RSL CLUB
82 Mona Vale Road
Mona Vale NSW 2103

DRAWING TITLE:

SITE PLAN & LOCATION PLAN

DRAWN BY:

PM

SCALE:

1:500 ; 1:2000 @ A1

PROJECT No:

6650

DATE STARTED:

AUGUST 2019

DRAWING No:

PRL 1/35

DRAWING No:

A-101

ISSUE:

P1


PLOT DATE:

\$DATES

PLOT TIME:


\$TIMES

A-101 Site Plan.dgn 16/08/2019 12:26:11 PM FILE NAME: \$FILES

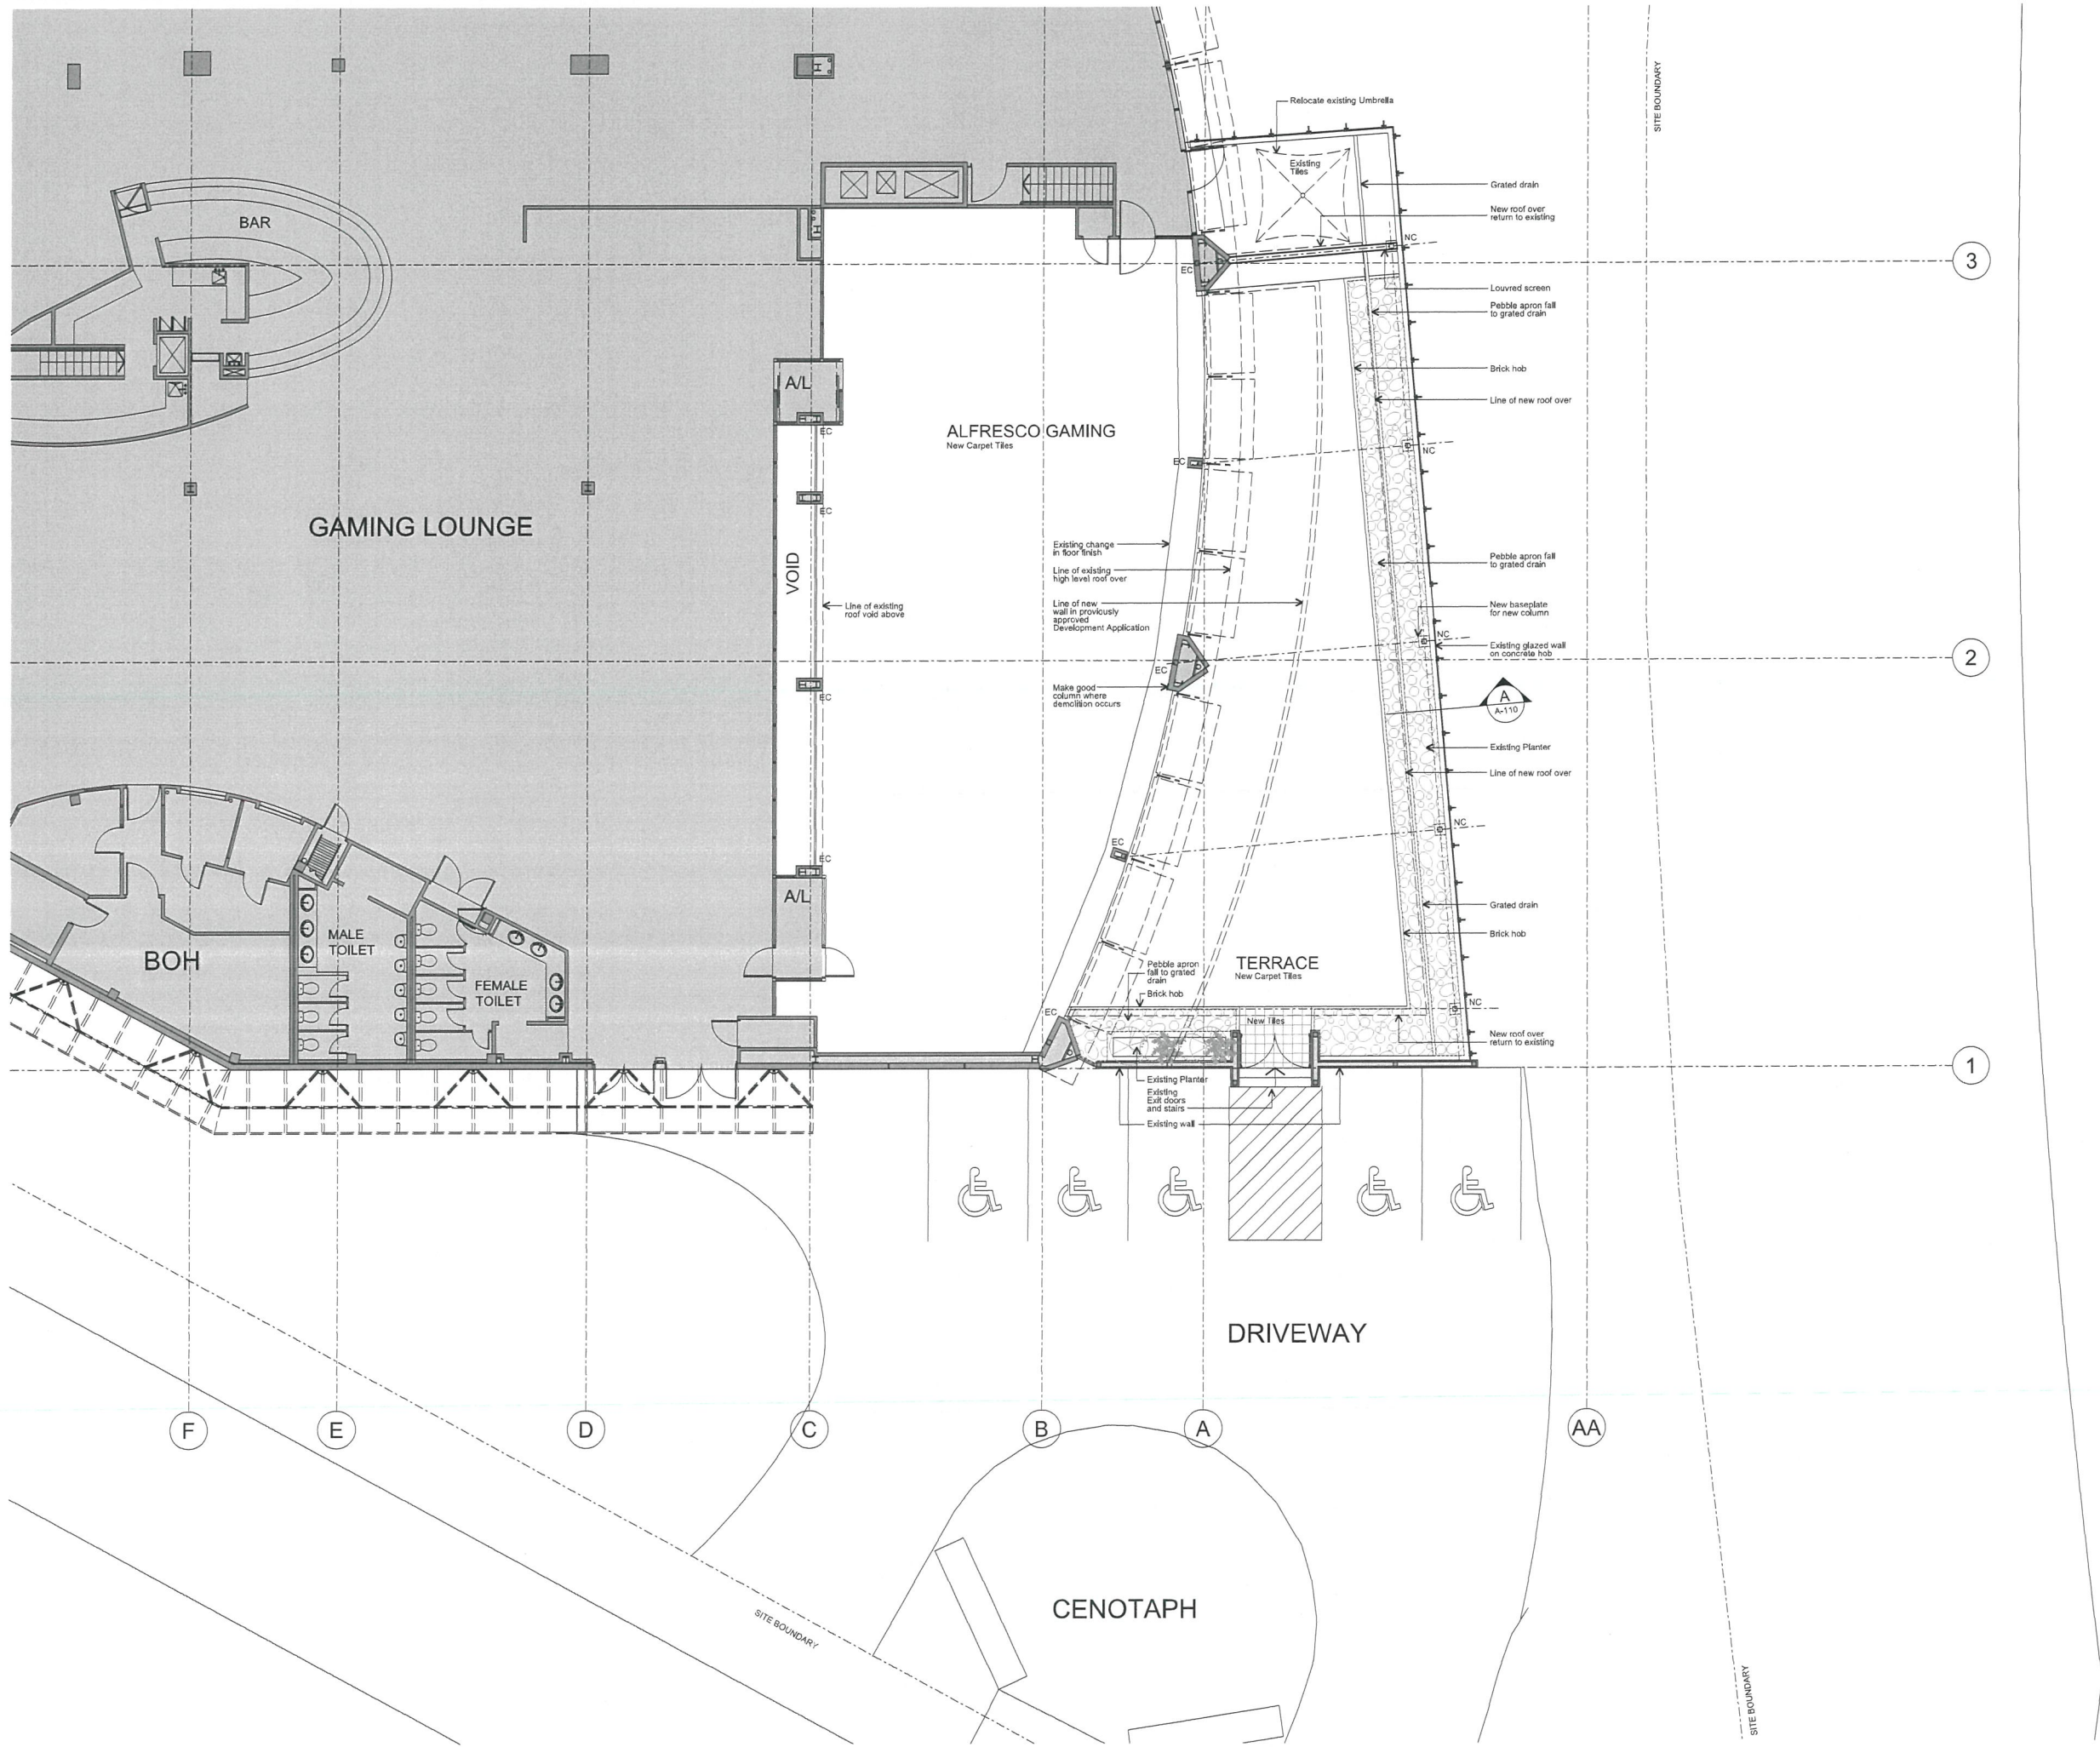

10 20 30 40 50 100

THIS BAR REPRESENTS 100mm ON ORIGINAL
Curtin Architects accepts no responsibility for dimensions scaled off drawing. Check all copies and electronic drawings of any type for accuracy in scaling.

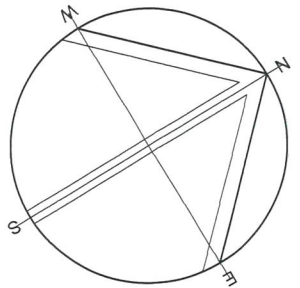

GENERAL LEGEND

EXISTING CLUB PREMISES
No work to toned area

P2	Columns repositioned, Planter deleted	21.08.19
P1	Preliminary Issue	16.08.19
Issue	Amendment Description	Date

AMENDMENTS

1. Figure dimensions to be taken in preference to scaling.
2. Builder to check all dimensions on site where relevant and notify of any discrepancies.
3. All dimensions are given in millimetres except levels and drawings in scale 1:500 and smaller which are in metres.
© INTELLECTUAL PROPERTY
COPYRIGHT CURTIN ARCHITECTS PTY LTD (C.A.). UNLESS OTHERWISE AGREED IN WRITING, ALL RIGHTS IN THIS DOCUMENT ARE RESERVED TO C.A. NO PART OF THIS DOCUMENT MAY BE REPRODUCED OR TRANSMITTED IN ANY FORM OR BY ANY MEANS, ELECTRONIC OR MECHANICAL, INCLUDING PHOTOCOPYING, RECORDING, OR BY ANY INFORMATION STORAGE AND RETRIEVAL SYSTEM, WITHOUT THE WRITTEN PERMISSION OF C.A. THIS DOCUMENT IS THE PROPERTY OF C.A. AND IS TO BE USED ONLY FOR THE PROJECT AND SITE SPECIFICALLY IDENTIFIED. IT IS NOT TO BE USED FOR ANY OTHER PROJECT OR SITE WITHOUT THE WRITTEN PERMISSION OF C.A. C.A. ACCEPTS NO LIABILITY FOR ANY LOSS OR DAMAGE, INCLUDING CONSEQUENTIAL LOSS OR DAMAGE, ARISING FROM THE USE OF THIS DOCUMENT.

CLIENT
PAYNTER DIXON
CREATING SINCE 1914
Paynter Dixon Constructions Pty Limited
Level 2, 2 Richardson Place
Riverside Corporate Park
North Ryde SYDNEY NSW 2113
Tel (02) 9797 5555 Fax (02) 9797 5533
ABN 84 097 120 315

CURTIN ARCHITECTS
PTY LIMITED
ABN 43 052 102 744
Reg. No. 4307
Level 2, 52 Atchison Street ST LEONARDS NSW 2065
mail@curtinarchitects.com.au Phone: (02) 9437 1111

PROJECT:
PITTWATER RSL CLUB
EXTENSION TO EXISTING GAMING AREA
PITTWATER RSL CLUB
82 Mona Vale Road
Mona Vale NSW 2103



DRAWING TITLE:
NORTHERN GROUND FLOOR PLAN

DRAWN BY: PM SCALE: 1:200 @ A1


PROJECT No: DATE STARTED: AUGUST 2019

6650 PRL 1/35
DRAWING No: **A-103** ISSUE: **P2**

PLOT DATE: \$DATE\$ PLOT TIME: \$TIME\$

 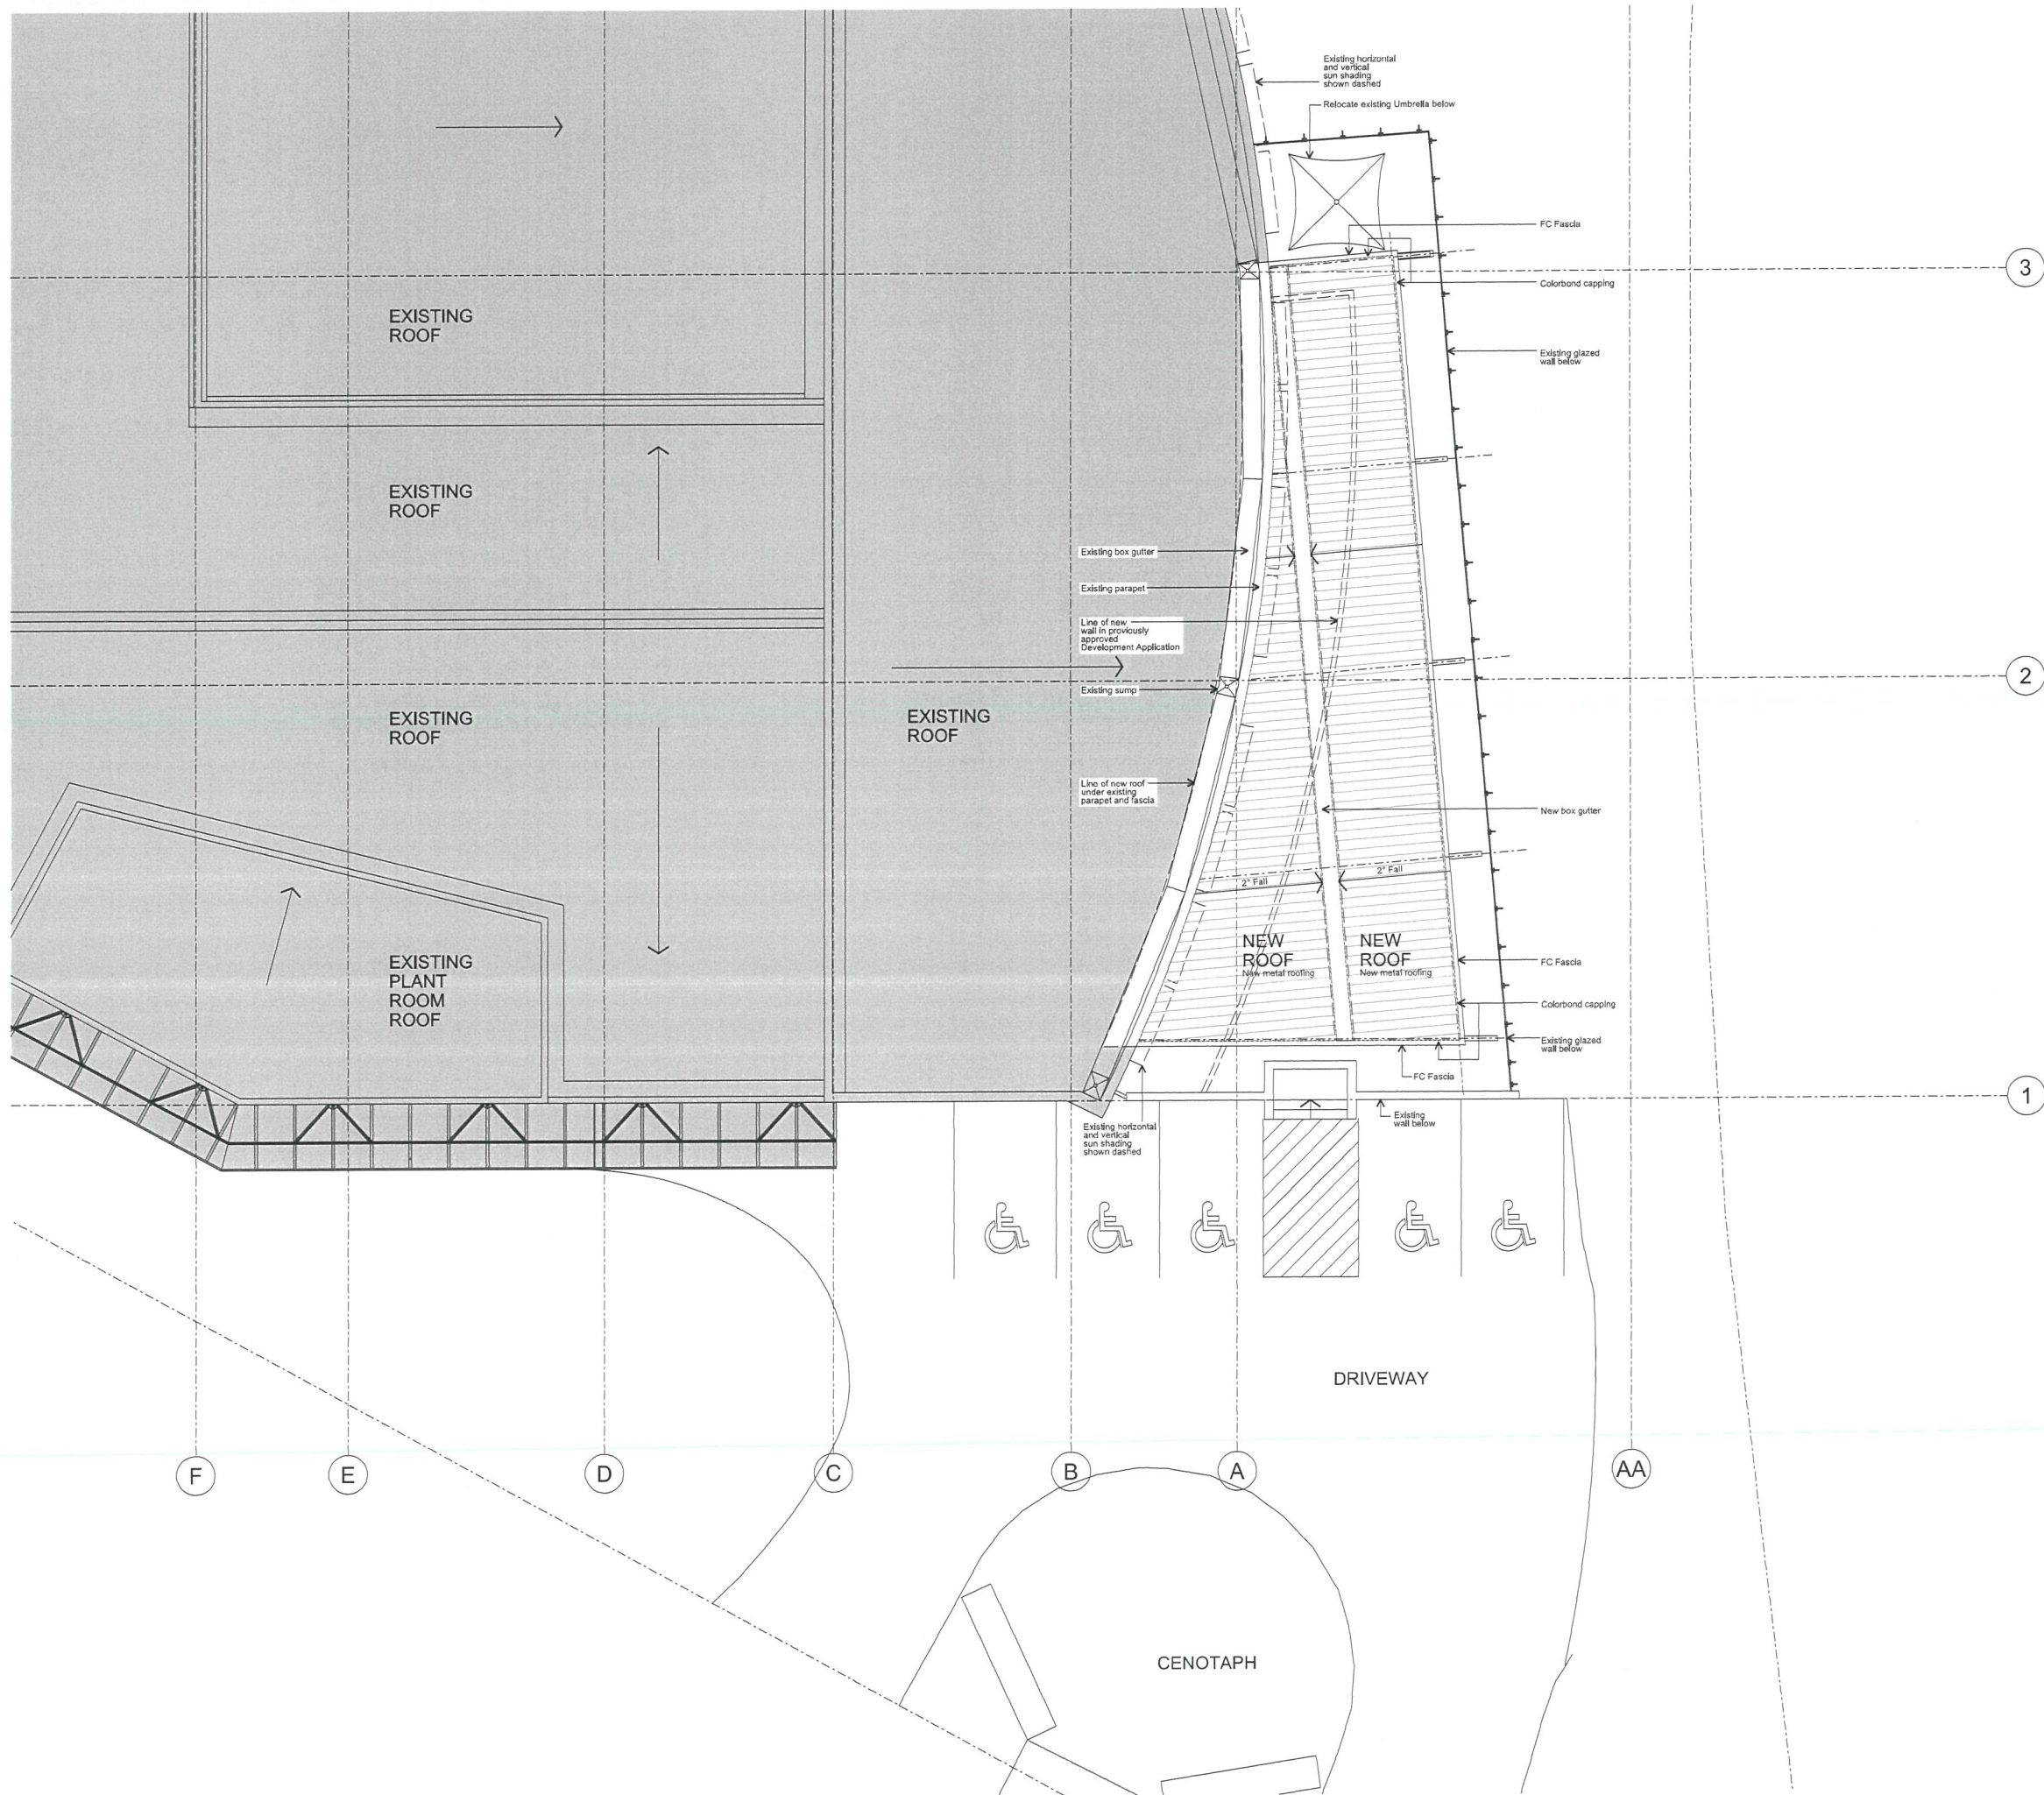

THIS BAR REPRESENTS 100mm ON ORIGINAL
Curtin Architects accepts no responsibility for dimensions scaled off drawing. Check all copies and electronic drawings of any type for accuracy in scaling.

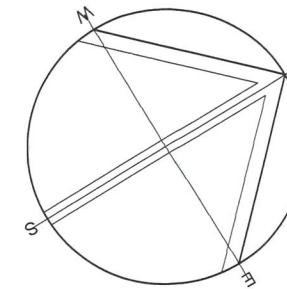

GENERAL LEGEND

EXISTING CLUB PREMISES
No work to toned area

P1	Preliminary Issue	21.08.19
Issue	Amendment Description	Date

AMENDMENTS

1. Figured dimensions to be taken in preference to scaling.
2. Builder to check all dimensions on site where relevant and notify of any discrepancies.
3. All dimensions are given in millimetres except levels and drawings to scale 1:500 and smaller which are in metres.
© INTELLECTUAL PROPERTY
COPYRIGHT CURTIN ARCHITECTS PTY LTD (C.A.). UNLESS OTHERWISE AGREED IN WRITING, ALL RIGHTS TO USE THIS DOCUMENT ARE SUBJECT TO PAYMENT IN FULL OF ALL C.A. CHARGES. THIS DOCUMENT MAY ONLY BE USED FOR THE EXPRESS PURPOSE AND PROJECT FOR WHICH IT HAS BEEN CREATED AND IS NOT TO BE REPRODUCED, COPIED, OR TRANSMITTED IN ANY FORM OR BY ANY MEANS, ELECTRONIC OR MECHANICAL, INCLUDING PHOTOCOPYING, RECORDING, OR BY ANY INFORMATION STORAGE AND RETRIEVAL SYSTEM, WITHOUT THE WRITTEN PERMISSION OF CURTIN ARCHITECTS PTY LTD. ANY UNAUTHORIZED USE OF THIS DOCUMENT IS AT THE USER'S SOLE RISK AND WITHOUT LIMITING C.A.'S RIGHTS, THE USER RELEASES AND INDEMNIFIES C.A. AGAINST ALL SUCH LOSSES AND DAMAGES.

CLIENT
PAYNTER DIXON
CREATING SINCE 1914
Paynter Dixon Constructions Pty Limited
Level 2, 2 Richardson Place
Riverside Corporate Park
North Ryde SYDNEY NSW 2113
Tel (02) 9797 5555 Fax (02) 9797 5533
ABN 84 097 120 315

CURTIN ARCHITECTS
PTY. LIMITED
ABN 43 052 102 744
Reg No. 43007
Level 2, 52 Archibon Street ST LEONARDS NSW 2065
mail@curtinarchitects.com.au Phone: (02) 9437 1111

PROJECT:
 PITTWATER RSL CLUB
EXTENSION TO EXISTING GAMING AREA
PITTWATER RSL CLUB
82 Mona Vale Road
Mona Vale NSW 2103

DRAWING TITLE:
NORTHERN ROOF PLAN

DRAWN BY: PM SCALE: 1:200 @ A1

PROJECT No: 6650 DATE STARTED: AUGUST 2019

DRAWING No: A-104 ISSUE: P1

PLOT DATE: \$DATES PLOT TIME: \$TIMES

1020304050100

THIS BAR REPRESENTS 100mm ON ORIGINAL

Curtin Architects accepts no responsibility for dimensions scaled off drawing. Check all copies and electronic drawings of any type for accuracy in scaling.

GENERAL LEGEND

EXISTING CLUB PREMISES
No work to toned area

P2	Columns repositioned	21.08.19
P1	Preliminary Issue	16.08.19
Issue	Amendment Description	Date

AMENDMENTS

1. Figure dimensions to be taken in preference to scaling.

2. Builder to check all dimensions on site where relevant and notify of any discrepancies.

3. All dimensions are given in millimetres except levels and drawings to scale 1:500 and smaller which are in metres.

4. INTELLECTUAL PROPERTY
COPYRIGHT CURTIN ARCHITECTS PTY LTD. (C.A.). UNLESS OTHERWISE AGREED IN WRITING, ALL RIGHTS IN THIS DOCUMENT ARE RESERVED TO C.A. AND THIS DOCUMENT MAY NOT BE REPRODUCED OR USED IN ANY MANNER WITHOUT THE WRITTEN PERMISSION OF C.A. ANY UNAUTHORIZED USE OF THIS DOCUMENT IS AT THE USER'S SOLE RISK AND WITHOUT LIMITING C.A.'S REMEDY, C.A. WILL SEEK DAMAGES AND INDEMNITY FROM THE USER AND ASSUMES ALL LOSS TO THE USER.

CLIENT

CREATING SINCE 1914

Paynter Dixon Constructions Pty Limited
Level 2, 2 Richardson Place
Riverside Corporate Park
North Ryde SYDNEY NSW 2113
Tel (02) 9797 5555 Fax (02) 9797 5533
ABN 84 097 120 315

CURTIN ARCHITECTS

PTY. LIMITED

ABN 43 052 102 744
Reg. No. 4307
Level 2, 52 Atchison Street ST LEONARDS NSW 2065
mail@curtinarchitects.com.au Phone: (02) 9437 1111

PROJECT:

PITTWATER RSL CLUB

EXTENSION TO EXISTING GAMING AREA

PITTWATER RSL CLUB
82 Mona Vale Road
Mona Vale NSW 2103

DRAWING TITLE:

ELEVATIONS & SECTION

DRAWN BY: PM	SCALE: 1:100 @ A1
PROJECT No: 6650 PRL 1/35	DATE STARTED: AUGUST 2019
	DRAWING No: A-110
	ISSUE: P2

PLOT DATE: \$DATES

PLOT TIME: \$TIMES

FILE NAME: \$FILES

01 NORTH-EAST ELEVATION
SCALE 1:100

02 SOUTH-EAST ELEVATION
SCALE 1:100

03 SECTION A
SCALE 1:100

A-110 Elevations and Section.dgn 21/08/2019 12:18:04 PM