



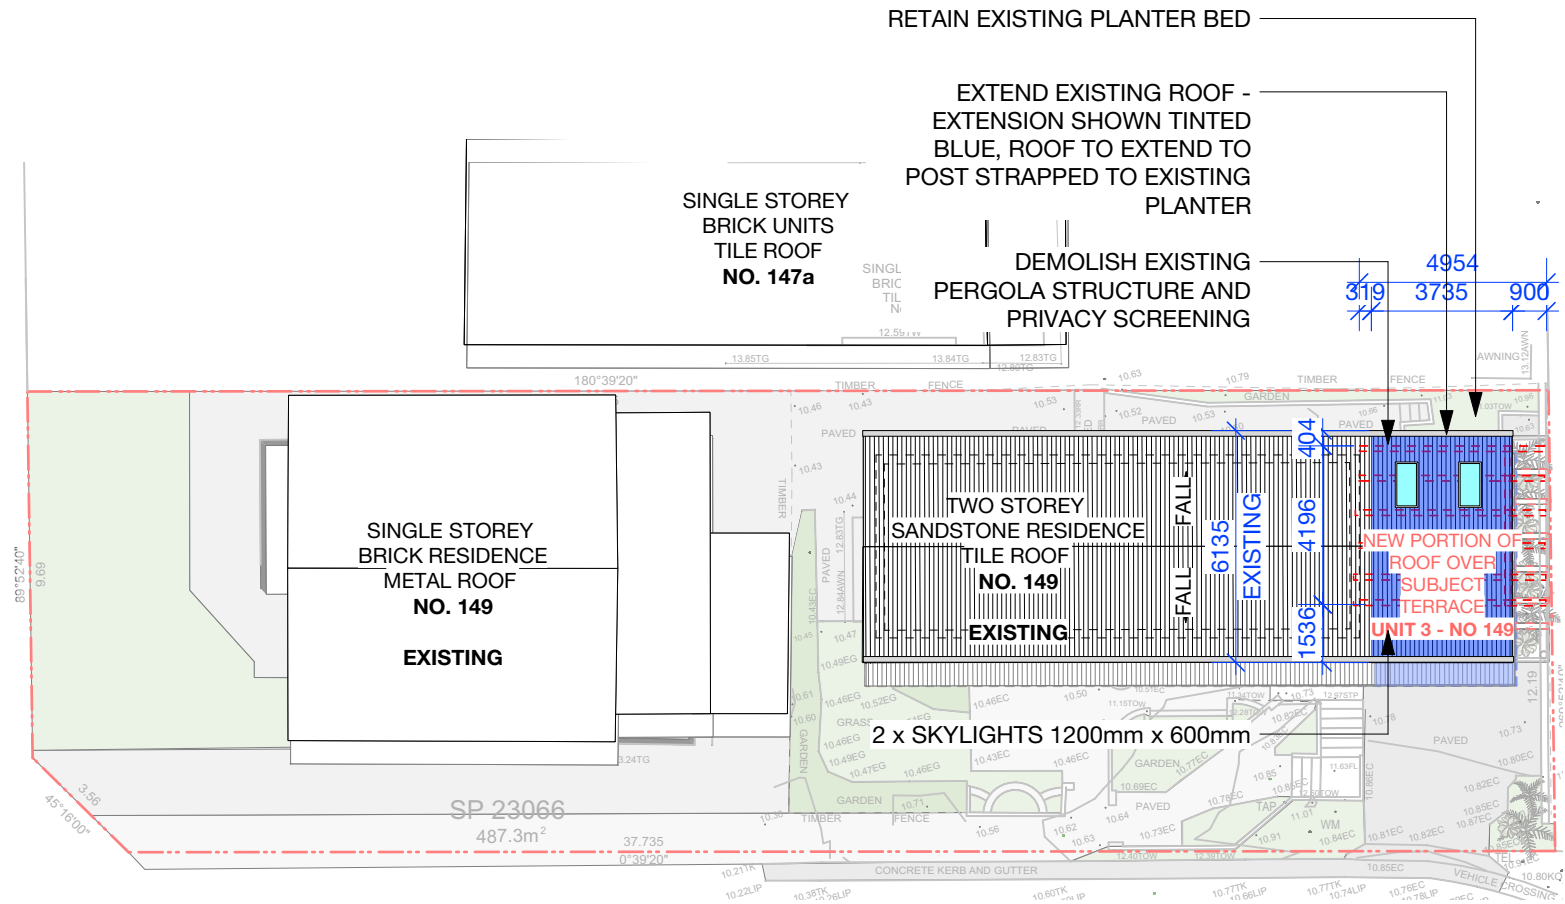

01

PROPOSED ROOF PLAN




Scale: 1:200

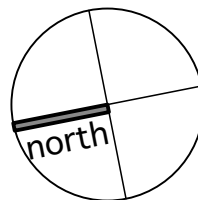

B 8/2/21 DEVELOPMENT APPLICATION
A 11/10/20 PRE-DA TO CONSULTANTS

ISSUE	DATE	REVISION	PROJECT	PROJECT #
			3/149, BALGOWLAH ROAD, BALGOWLAH	20
CLIENT	JON GEDDES	DATE # 02/12/19	SCALE @ A3 NTS	DWG #
DWG	NOTIFICATION PLAN	DRAWN AC	CHKD AC	REVISION

T: 612 424 561 309 E-mail - alice.e.cutcliffe@gmail.com

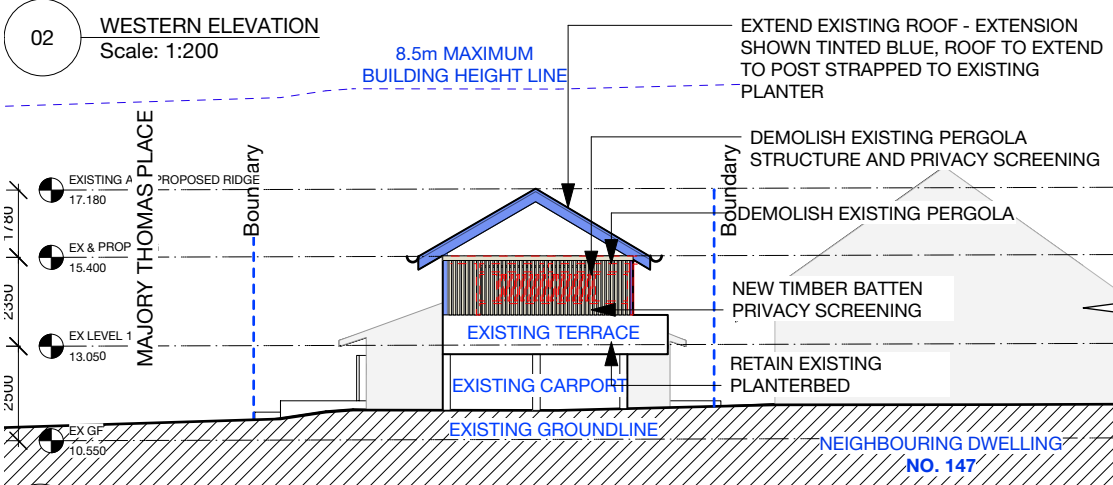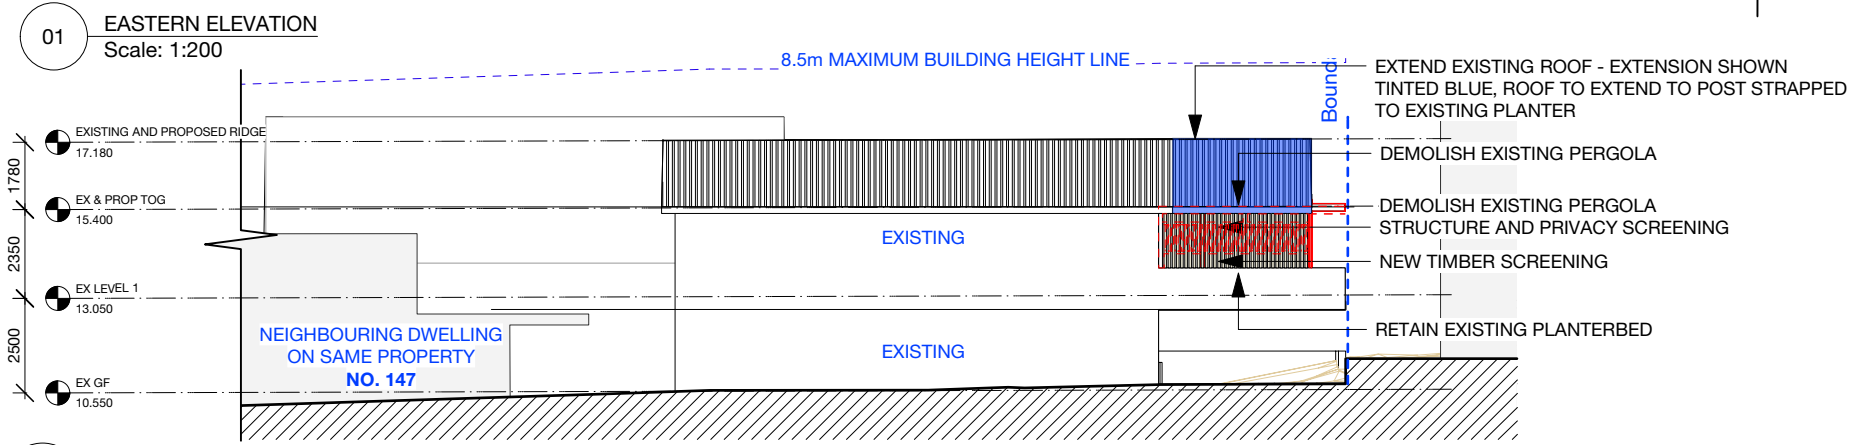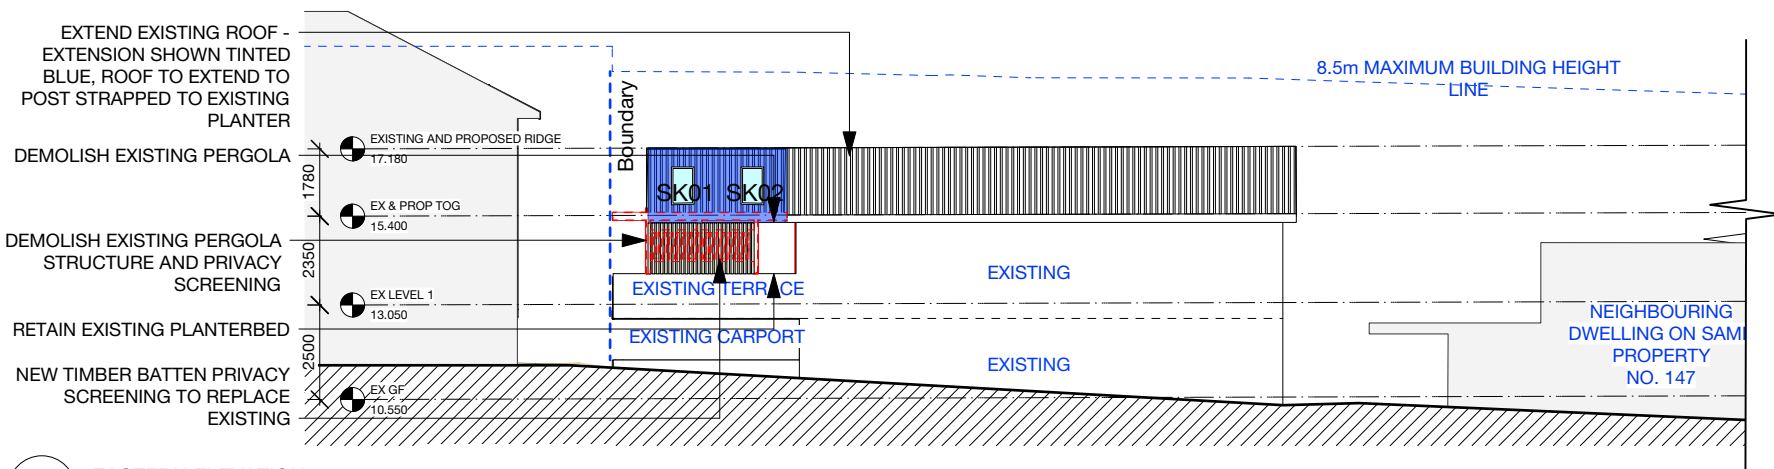

B 8/2/21 DEVELOPMENT APPLICATION
A 11/10/20 PRE-DA TO CONSULTANTS

ISSUE	DATE	REVISION	PROJECT #
PROJECT	3/149, BALGOWLAH ROAD, BALGOWLAH		20
CLIENT	JON GEDDES		DWG #
DWG	NOTIFICATION PLAN		NP
	DATE #	02/12/19	REVISION
	SCALE @ A3	NTS	
	DRAWN	AC	
	CHKD	AC	