


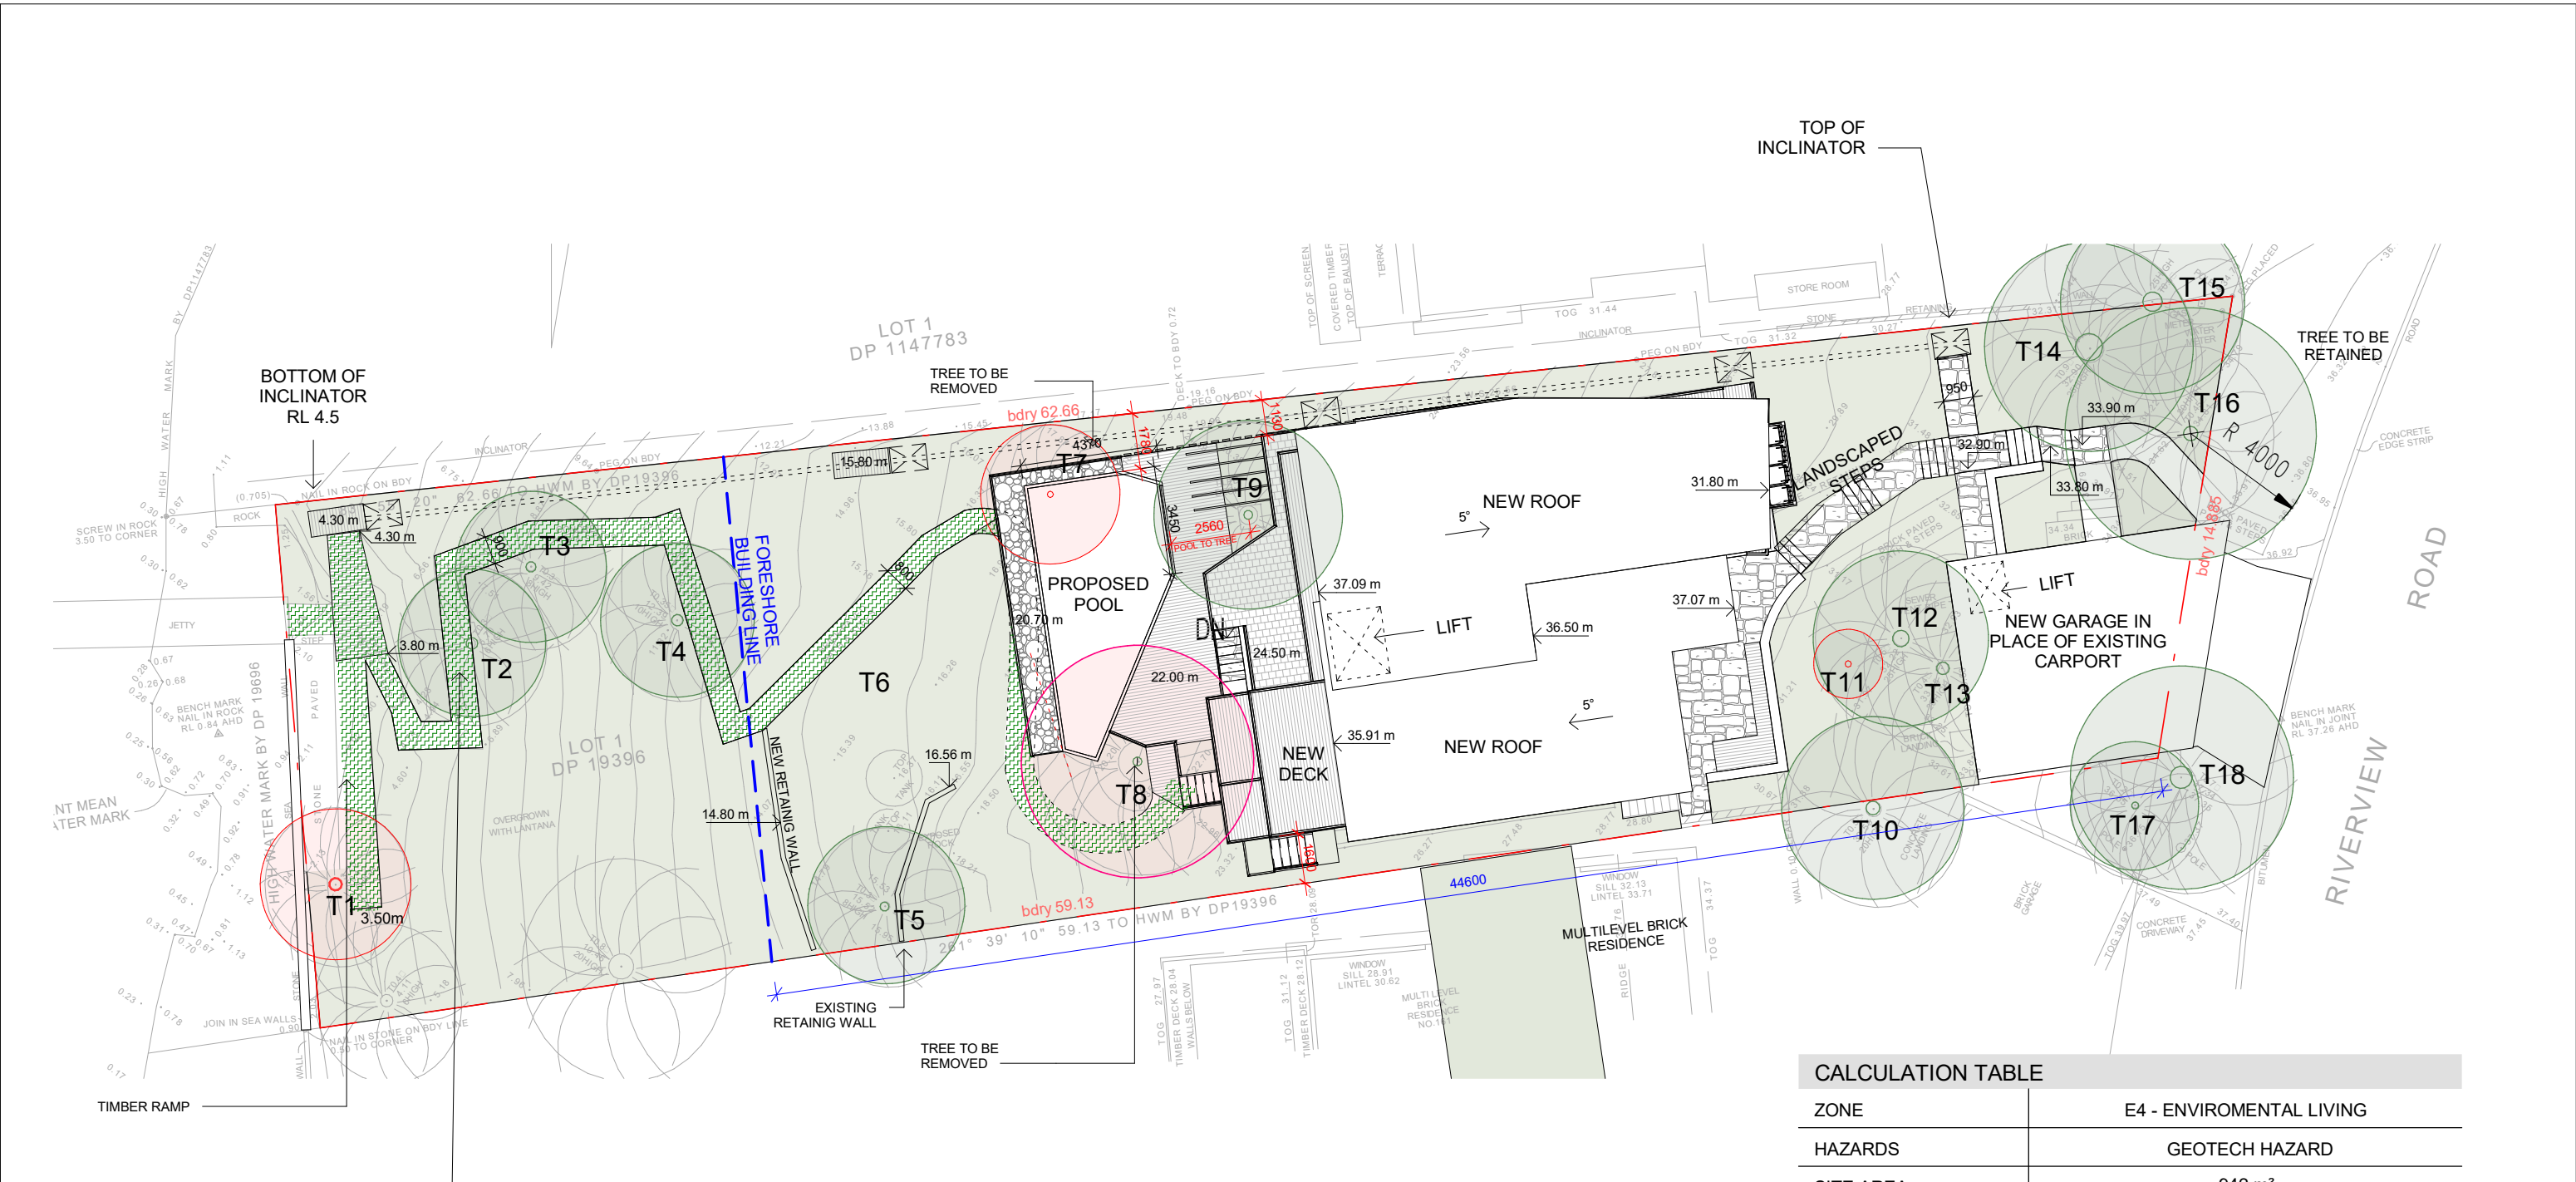

PATHS LESS THAN 1M WIDE
IN TOTAL APPROX. 50m² / 5%

1 | SITE PLAN
A101 | 1 : 200

CALCULATION TABLE		
ZONE	E4 - ENVIROMENTAL LIVING	
HAZARDS	GEOTECH HAZARD	
SITE AREA	942 m ²	
MAX. BUILDING HEIGHT	Hmax = 8.5 m / 10 m	
BUILDING ENVELOPE	3.5 m - SIDE BOUNDARY ENVELOPES	
	EXISTING	PROPOSED
TOTAL FLOOR AREA	1358 m ²	1503 m ²
SITE COVERAGE	255 m ² / 27 %	274 m ² / 29 %
HARD SURFACE		103 m ²
SOFT LANDSCAPING		515 m ² / 55%
SOFT LANDSCAPING + LANDSCAPED PATHS LESS THAN 1M WIDE		565 m ² / 60%


Do not scale from plans. All dimensions and levels shown on plan are subject to confirmation on site.


ISSUE	DATE	DESCRIPTION	DRWN	CHKD
-	10.04.2018	PRE-DA	KC	
	01-16-22.08.2018	PRE-DA 2-4	KC	MW
DA	15.11.2018	DA PLANS	MW	
DA	17.12.2018	REVIEW 1	MW	
DA	15.03.2019	REVIEW 2_tree 16 to retain	MW	
DA	21.03.2019	REVIEW 3	MW	

DESIGNED BY : YIN & GEOFFREY LEE
PREPARED BY : BLUE SKY BUILDING DESIGNS
Mobile: 0 414 310 171
E: info@bsbd.com.au

PROJECT TITLE: ALTERATION & ADDITION
PROJECT NO.: 2018017
AT: 163 Riverview Rd, Avalon
FOR: Yin & Geoffrey Lee

SHEET TITLE: SITEPLAN
SHEET NO: A101
SCALE A3: As indicated

 

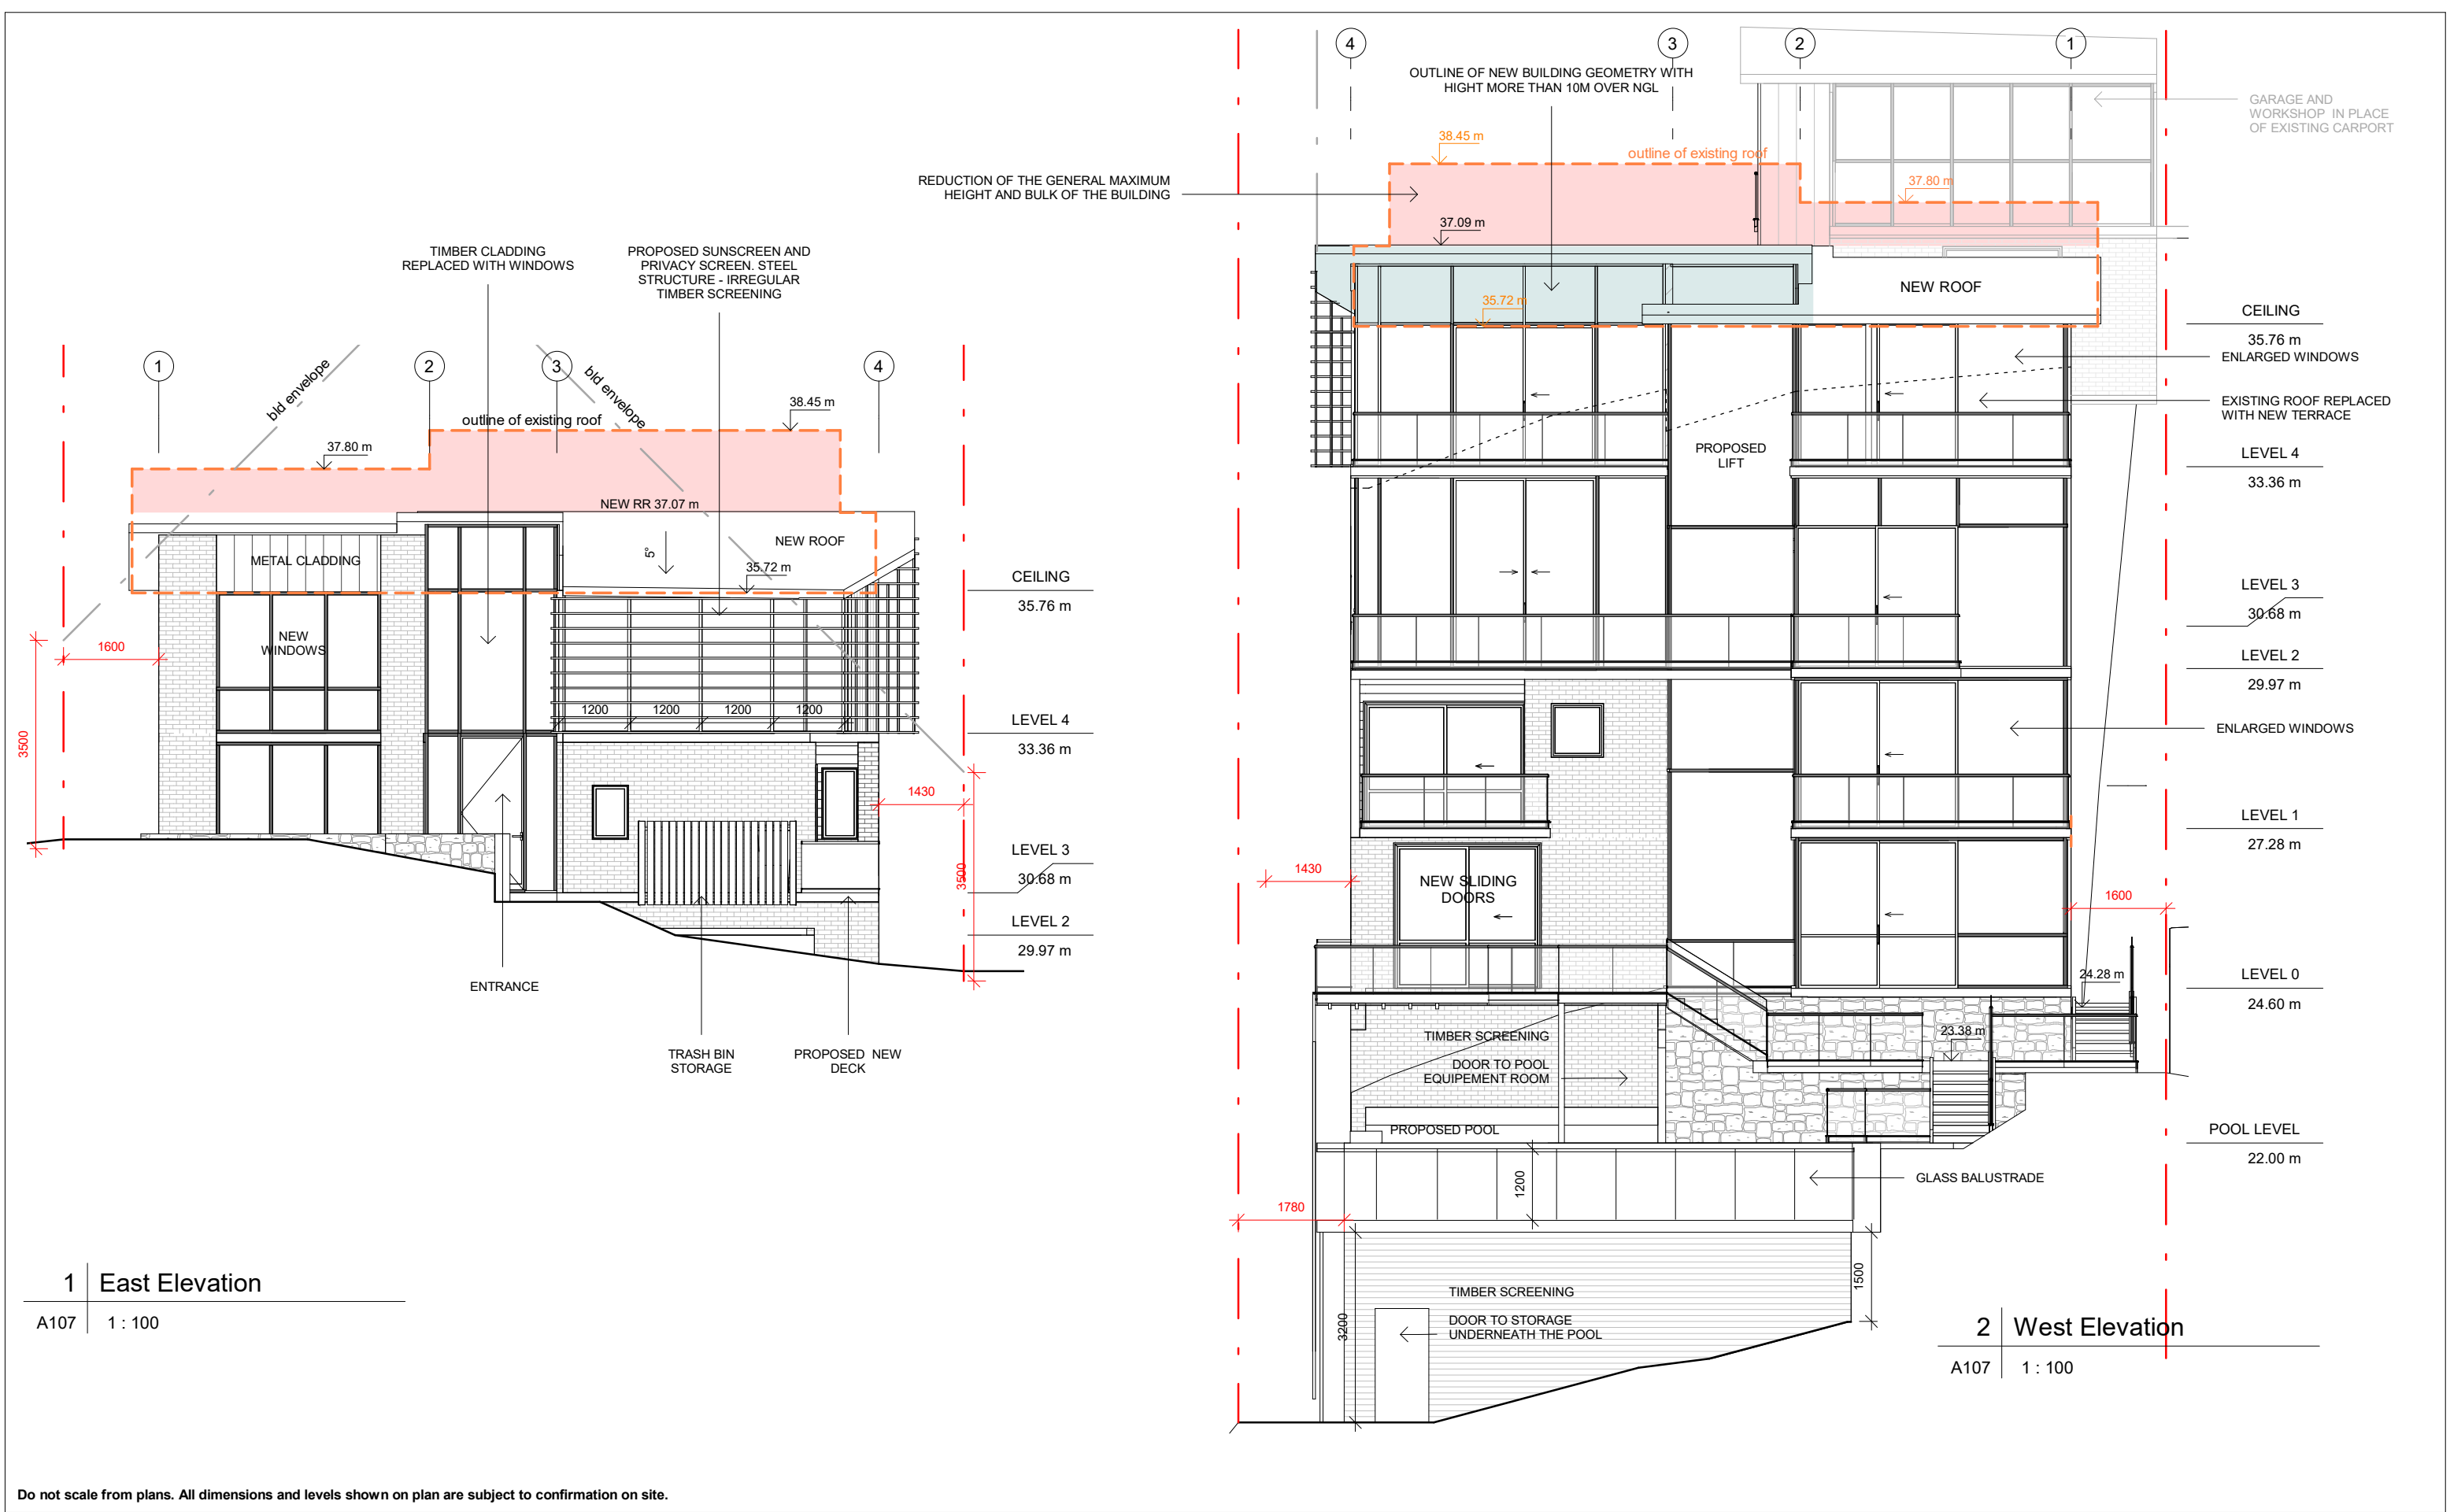

ISSUE	DATE	DESCRIPTION	DRWN	CHKD
-	10.04.2018	PRE-DA	KC	
	01-16-22.08.2018	PRE-DA 2-4	KC	MW
DA	15.11.2018	DA PLANS	MW	
DA	17.12.2018	REVIEW 1	MW	
DA	15.03.2019	REVIEW 2_tree 16 to retain	MW	
DA	21.03.2019	REVIEW 3	MW	

DESIGNED BY : YIN & GEOFFREY LEE

PREPARED BY : BLUE SKY BUILDING DESIGNS

Mobile: 0 414 310 171

E: info@bsbd.com.au

PROJECT TITLE: ALTERATION & ADDITION

PROJECT NO.: 2018017


AT: 163 Riverview Rd, Avalon

FOR: Yin & Geoffrey Lee

SHEET TITLE: ELEVATIONS

SHEET NO: A107

SCALE A3: 1 : 100

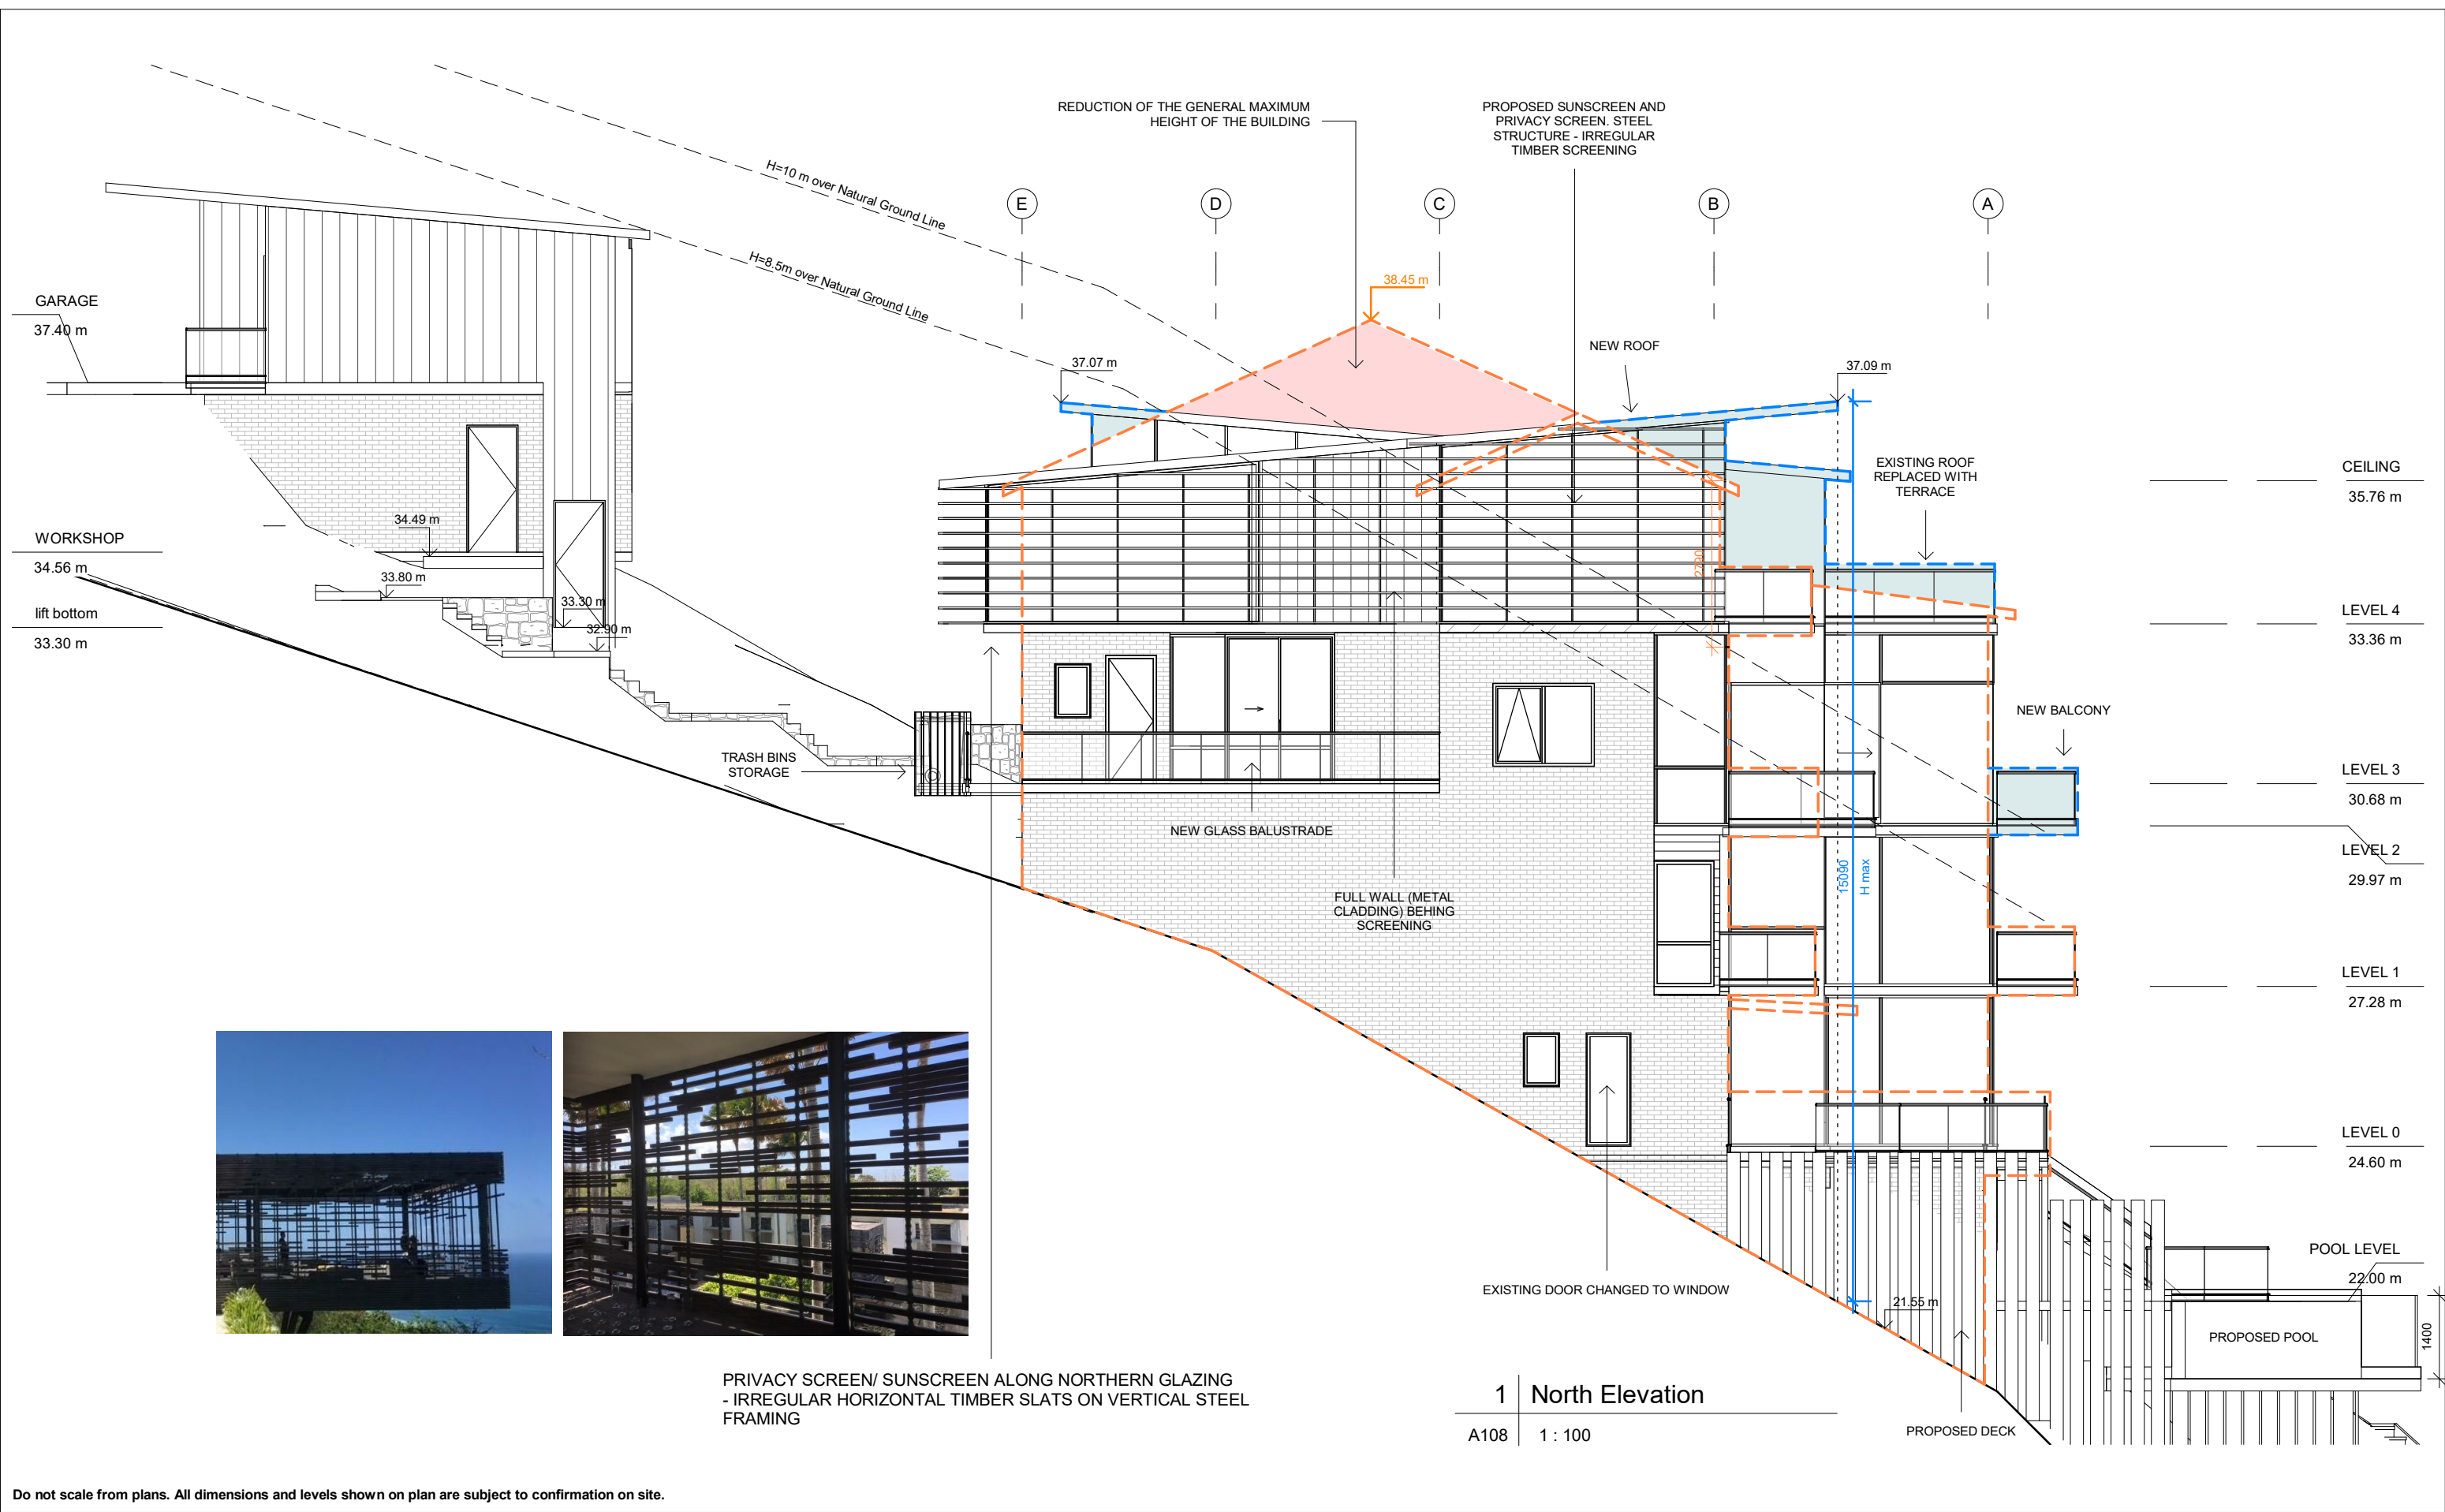

ISSUE	DATE	DESCRIPTION	DRWN	CHKD
-	10.04.2018	PRE-DA	KC	
	01-16-22.08.2018	PRE-DA 2-4	KC	MW
DA	15.11.2018	DA PLANS	MW	
DA	17.12.2018	REVIEW 1	MW	
DA	15.03.2019	REVIEW 2_tree 16 to retain	MW	
DA	21.03.2019	REVIEW 3	MW	

DESIGNED BY : YIN & GEOFFREY LEE

PREPARED BY : BLUE SKY BUILDING DESIGNS

Mobile: 0 414 310 171

E: info@bsbd.com.au

PROJECT TITLE: ALTERATION & ADDITION

PROJECT NO.: 2018017


AT: 163 Riverview Rd, Avalon

FOR: Yin & Geoffrey Lee

SHEET TITLE: ELEVATIONS

SHEET NO: A108

SCALE A3: 1:100

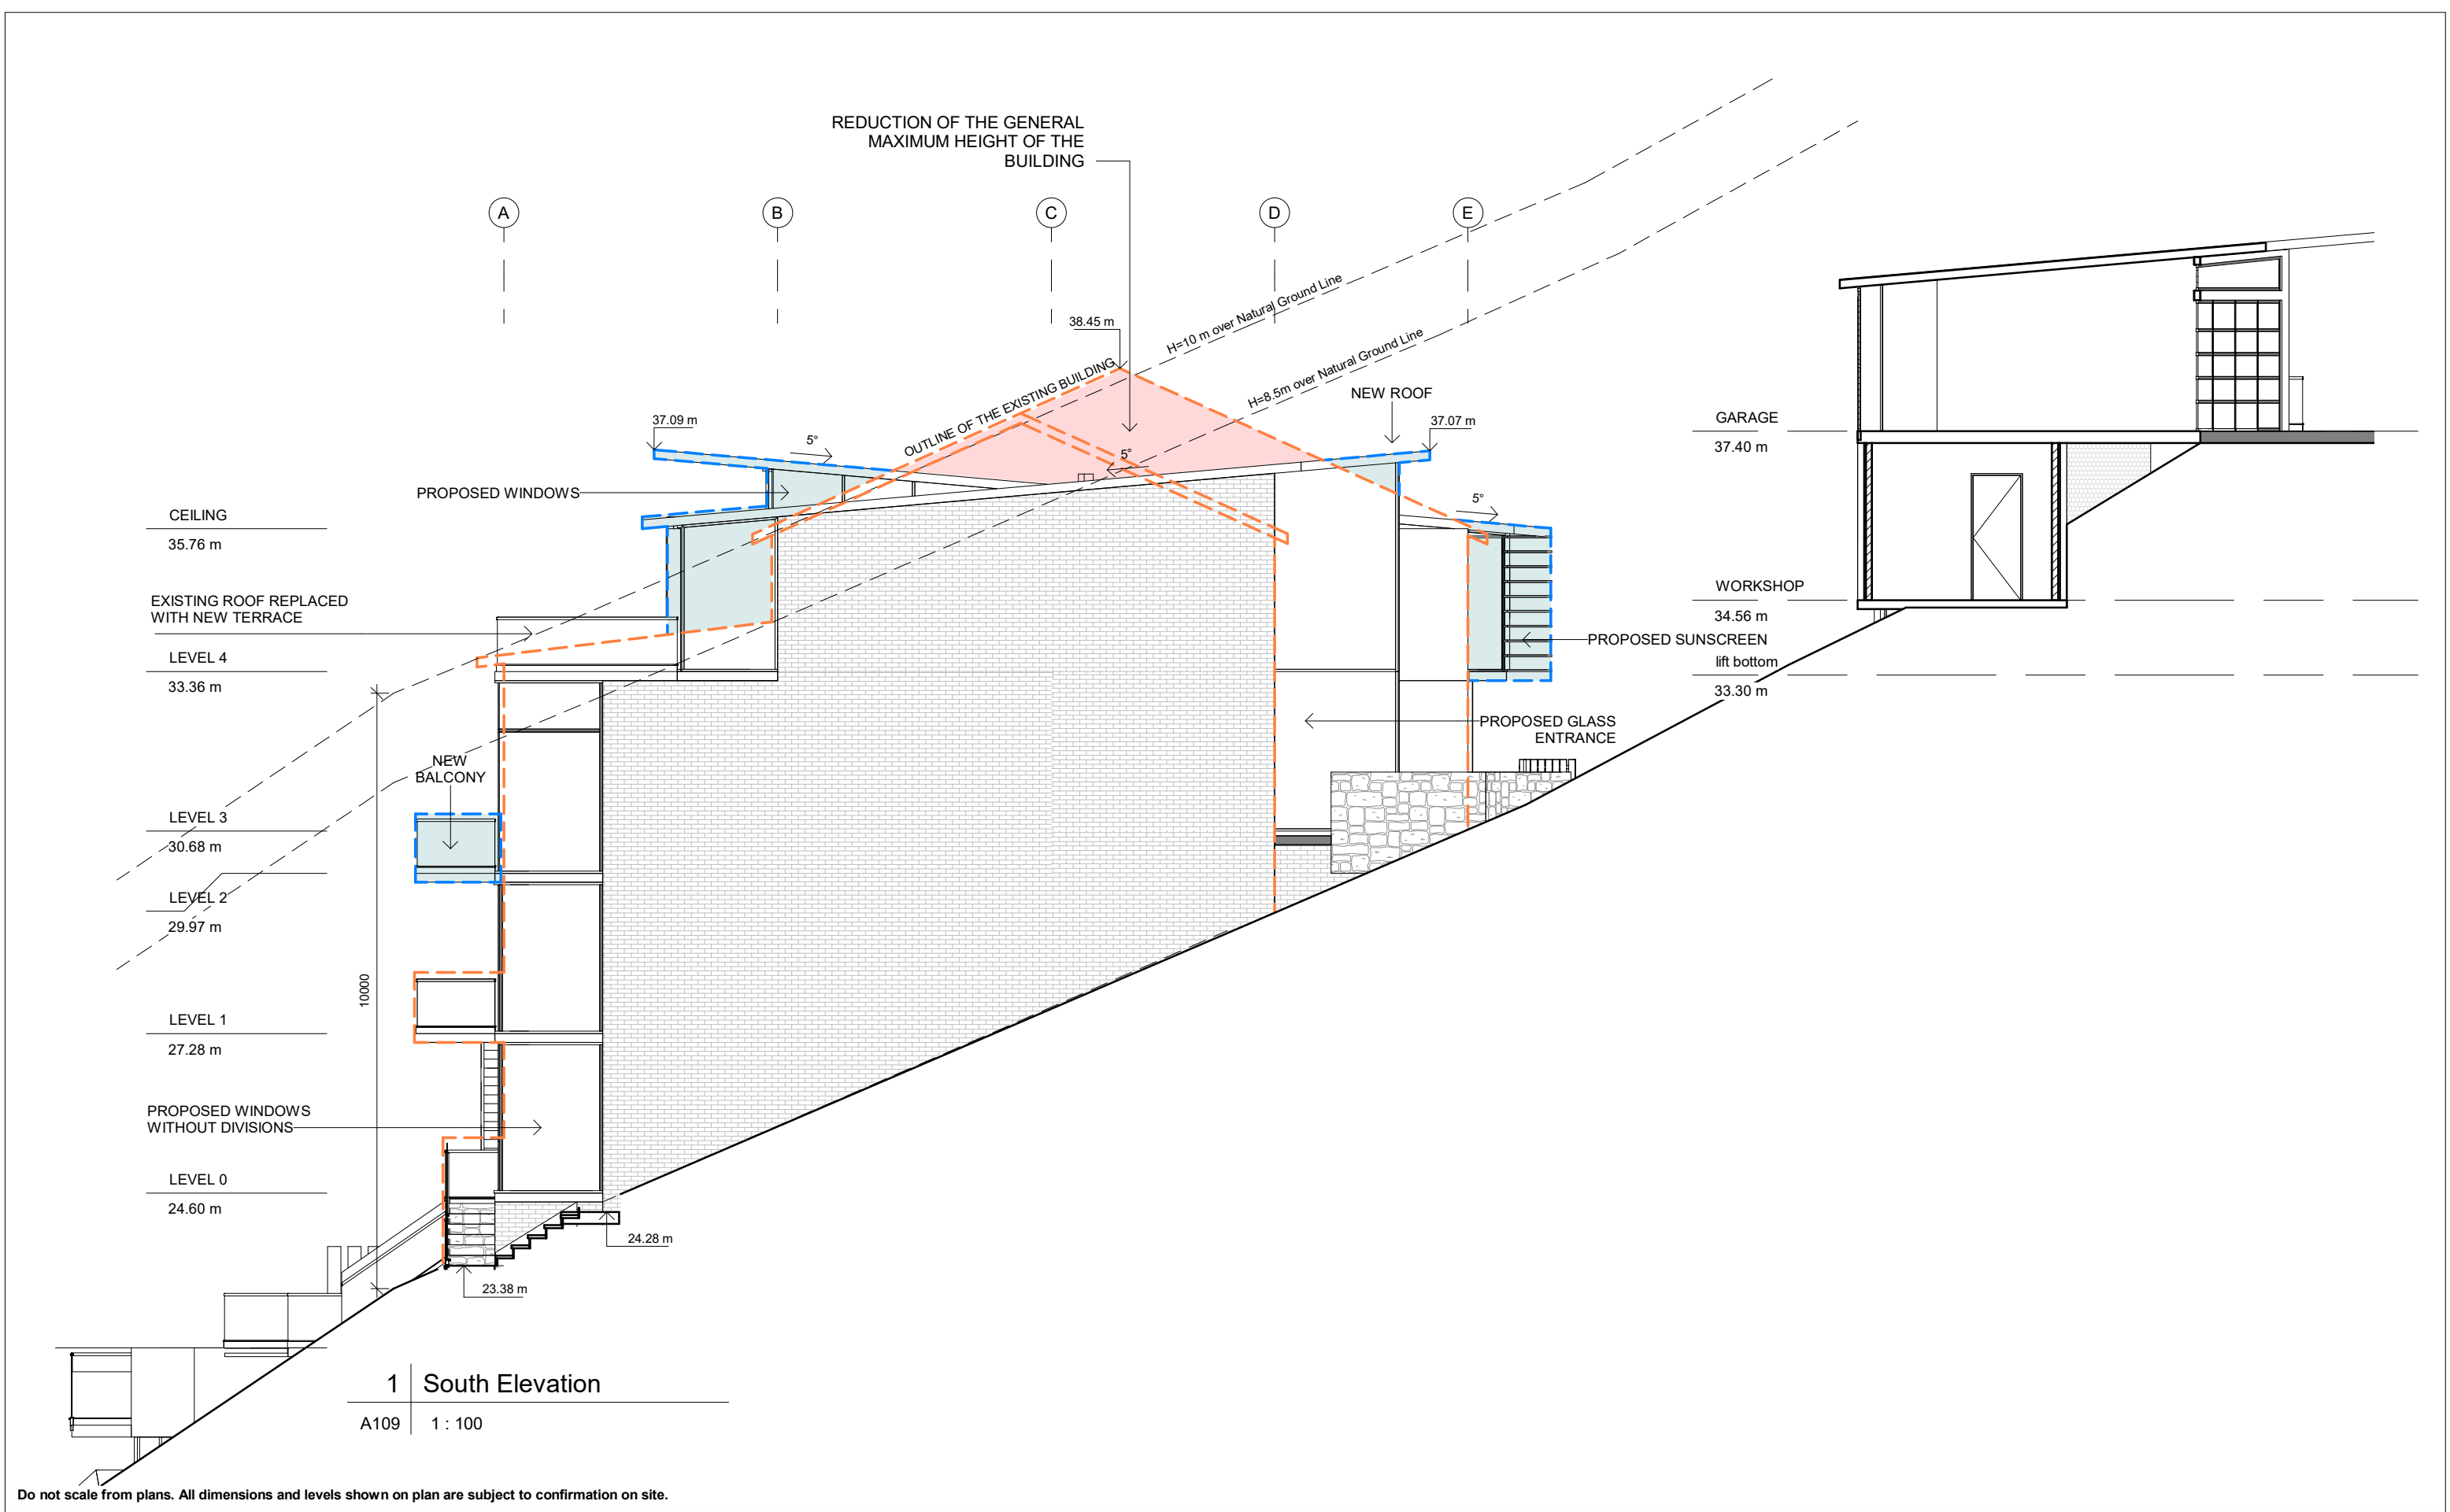

ISSUE	DATE	DESCRIPTION	DRWN	CHKD
-	10.04.2018	PRE-DA	KC	
	01-16-22.08.2018	PRE-DA 2-4	KC	MW
DA	15.11.2018	DA PLANS	MW	
DA	17.12.2018	REVIEW 1	MW	
DA	15.03.2019	REVIEW 2_tree 16 to retain	MW	
DA	21.03.2019	REVIEW 3	MW	

DESIGNED BY : YIN & GEOFFREY LEE

PREPARED BY : BLUE SKY BUILDING DESIGNS
Mobile: 0 414 310 171
E: info@bsbd.com.au

PROJECT TITLE: ALTERATION & ADDITION

PROJECT NO.: 2018017

AT: 163 Riverview Rd, Avalon

FOR: Yin & Geoffrey Lee

SHEET TITLE: ELEVATIONS

SHEET NO: A109

SCALE A3: 1 : 100


EXTERNAL FINISHES SCHEDULE



EXISTING BRICK WALLS



NEW METAL CLADDING
(PARTIALLY)

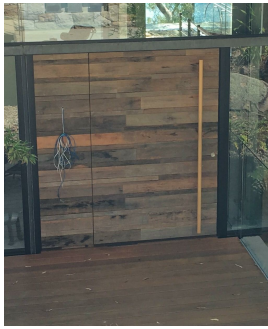

ENTRY DOOR



LANDSCAPING FINISHES:
- TIMBER FLOATING STEPS
- STONE STEPS
- STONE PATHH
-STONE RETAINING WALLS




DARK CHARCOAL JOINERY



TIMBER SCREENNING ON STEEL
STRUCTURE - NORTH ELEVATION



DARK/ BLACK FASCIAS, GUTTERS
AND DOWNPIPES

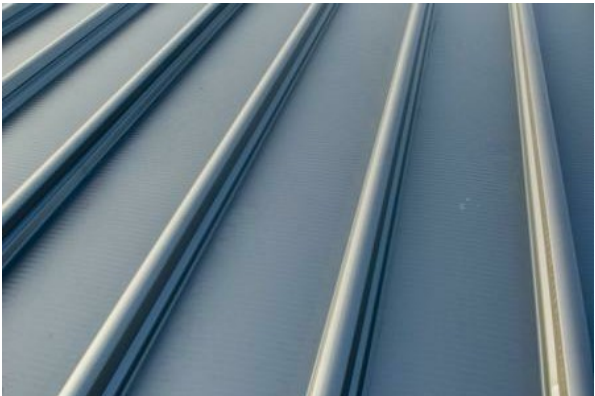

MEDIUM GREY METAL ROOF FINISH



GLASS BALUSTERS WITH TOP RAILING



TIMBER SCREENNING TO THE POOL
AND POOL DECK



POOL INFINITY EDGE

Do not scale from plans. All dimensions and levels shown on plan are subject to confirmation on site.

ISSUE	DATE	DESCRIPTION	DRWN	CHKD
-	10.04.2018	PRE-DA	KC	
	01-16-22.08.2018	PRE-DA 2-4	KC	MW
DA	15.11.2018	DA PLANS	MW	
DA	17.12.2018	REVIEW 1	MW	
DA	15.03.2019	REVIEW 2_tree 16 to retain	MW	
DA	21.03.2019	REVIEW 3	MW	

DESIGNED BY : YIN & GEOFFREY LEE

PREPARED BY : BLUE SKY BUILDING DESIGNS
Mobile: 0 414 310 171
E: info@bsbd.com.au

PROJECT TITLE: ALTERATION & ADDITION

PROJECT NO.: 2018017


AT: 163 Riverview Rd, Avalon

FOR: Yin & Geoffrey Lee

SHEET TITLE: MATERIALS & FINISHES SCHEDULE


SHEET NO: A113

SCALE A3:

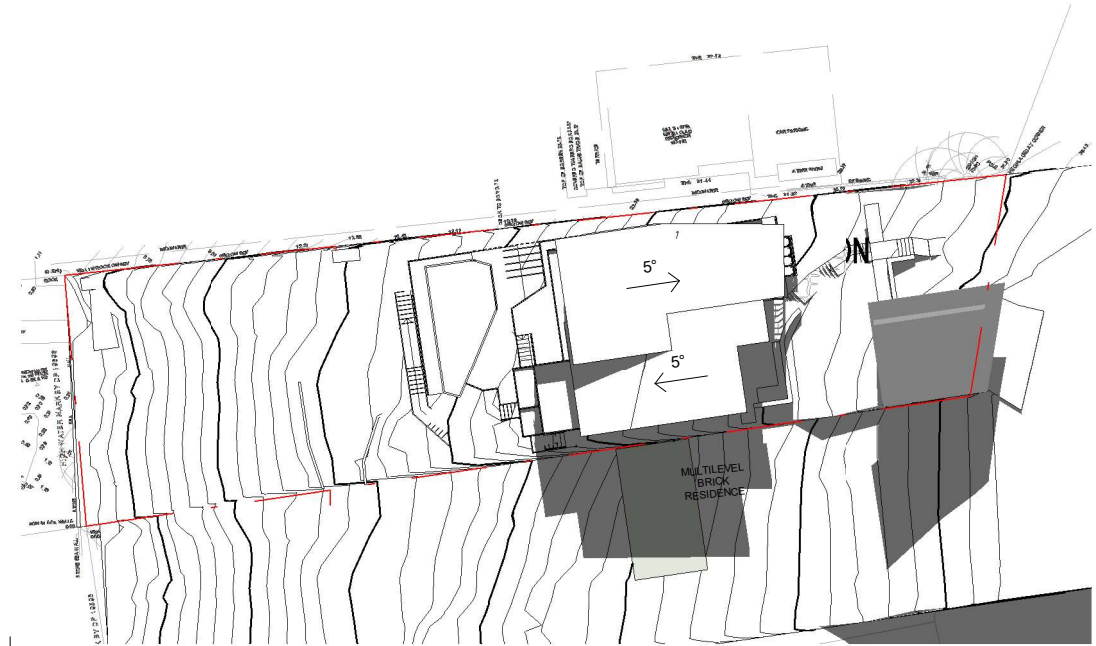

1 SITEPLAN SD 9 AM
A114 1 : 500

2 SITEPLAN SD 12 PM
A114 1 : 500

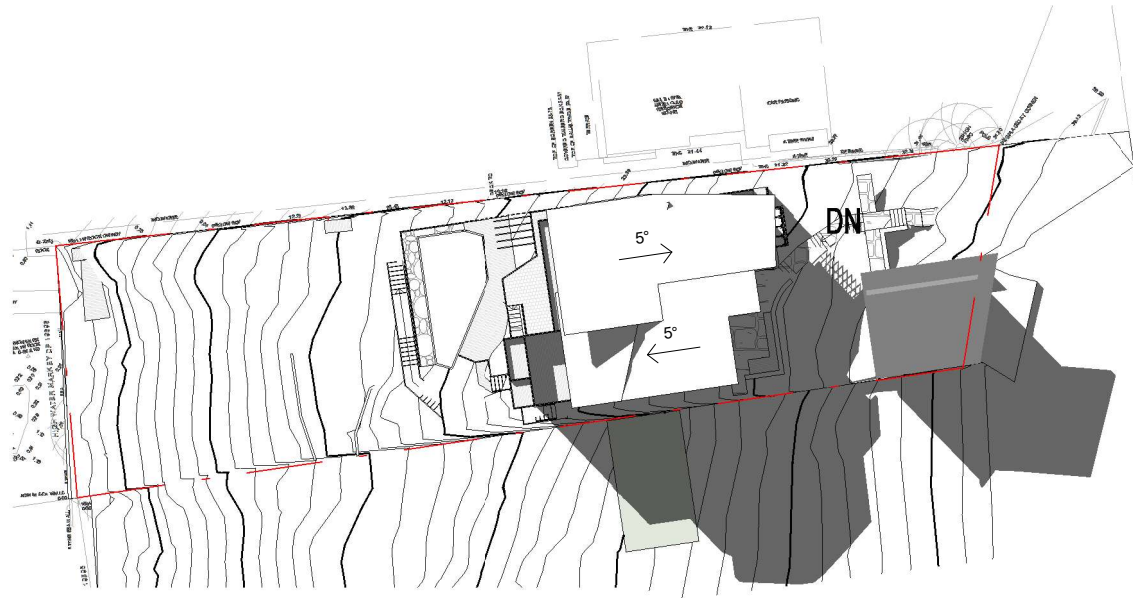

3 SITEPLAN SD 3 PM
A114 1 : 500

Do not scale from plans. All dimensions and levels shown on plan are subject to confirmation on site.

ISSUE	DATE	DESCRIPTION	DRWN	CHKD
-	10.04.2018	PRE-DA	KC	
	01-16-22.08.2018	PRE-DA 2-4	KC	MW
DA	15.11.2018	DA PLANS	MW	
DA	17.12.2018	REVIEW 1	MW	
DA	15.03.2019	REVIEW 2_tree 16 to retain	MW	
DA	21.03.2019	REVIEW 3	MW	

DESIGNED BY : YIN & GEOFFREY LEE
PREPARED BY : BLUE SKY BUILDING DESIGNS
Mobile: 0 414 310 171
E: info@bsbd.com.au

PROJECT TITLE: ALTERATION & ADDITION
PROJECT NO.: 2018017
AT: 163 Riverview Rd, Avalon
FOR: Yin & Geoffrey Lee

SHEET TITLE: SHADOW DIAGRAMS - PROPOSED
SHEET NO: A114
SCALE A3: 1 : 500