



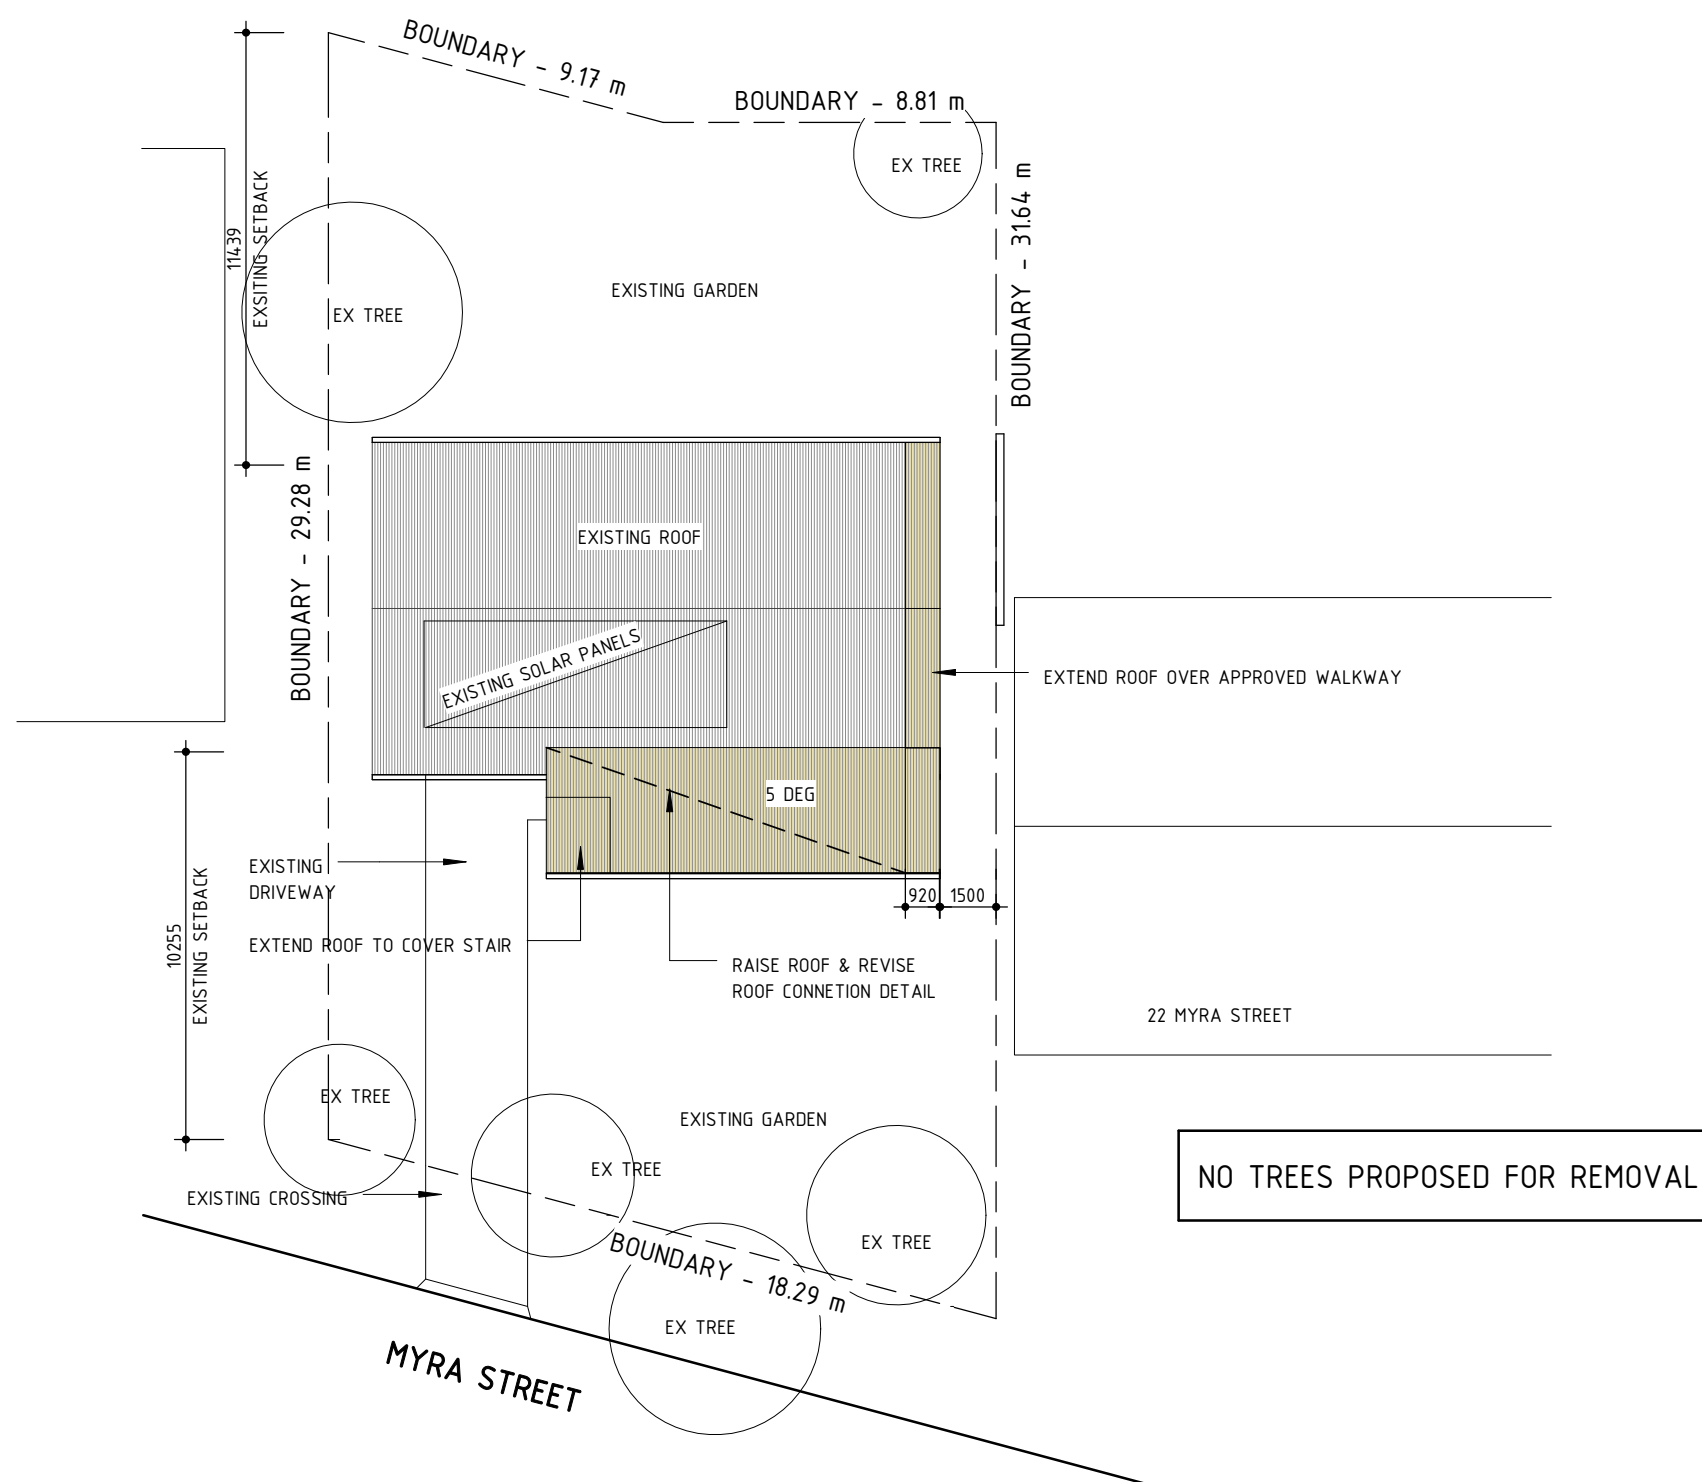


1	Development Application	18.12.2020
No	Revision Description	Date

	80 WEST ST BALGOWLAH NSW 2093 mail@scopearchitects.com.au ph: 9400 4554 www.scopearchitects.com.au	CLIENT DALE & ALEX HAYES	PROJECT HAYES RESIDENCE 20 MYRA STREET FRENCHS FOREST 2086 Lot: 31 DP: 31106 - Alterations & Additions	DRAWING TITLE PROPOSED SITE PLAN	TRUE NORTH 	DRAWN Xu	PROJECT NO. 01910	DRAWING NO DA01	REV NO 1
						SIZE A3	SCALE 1 : 200		

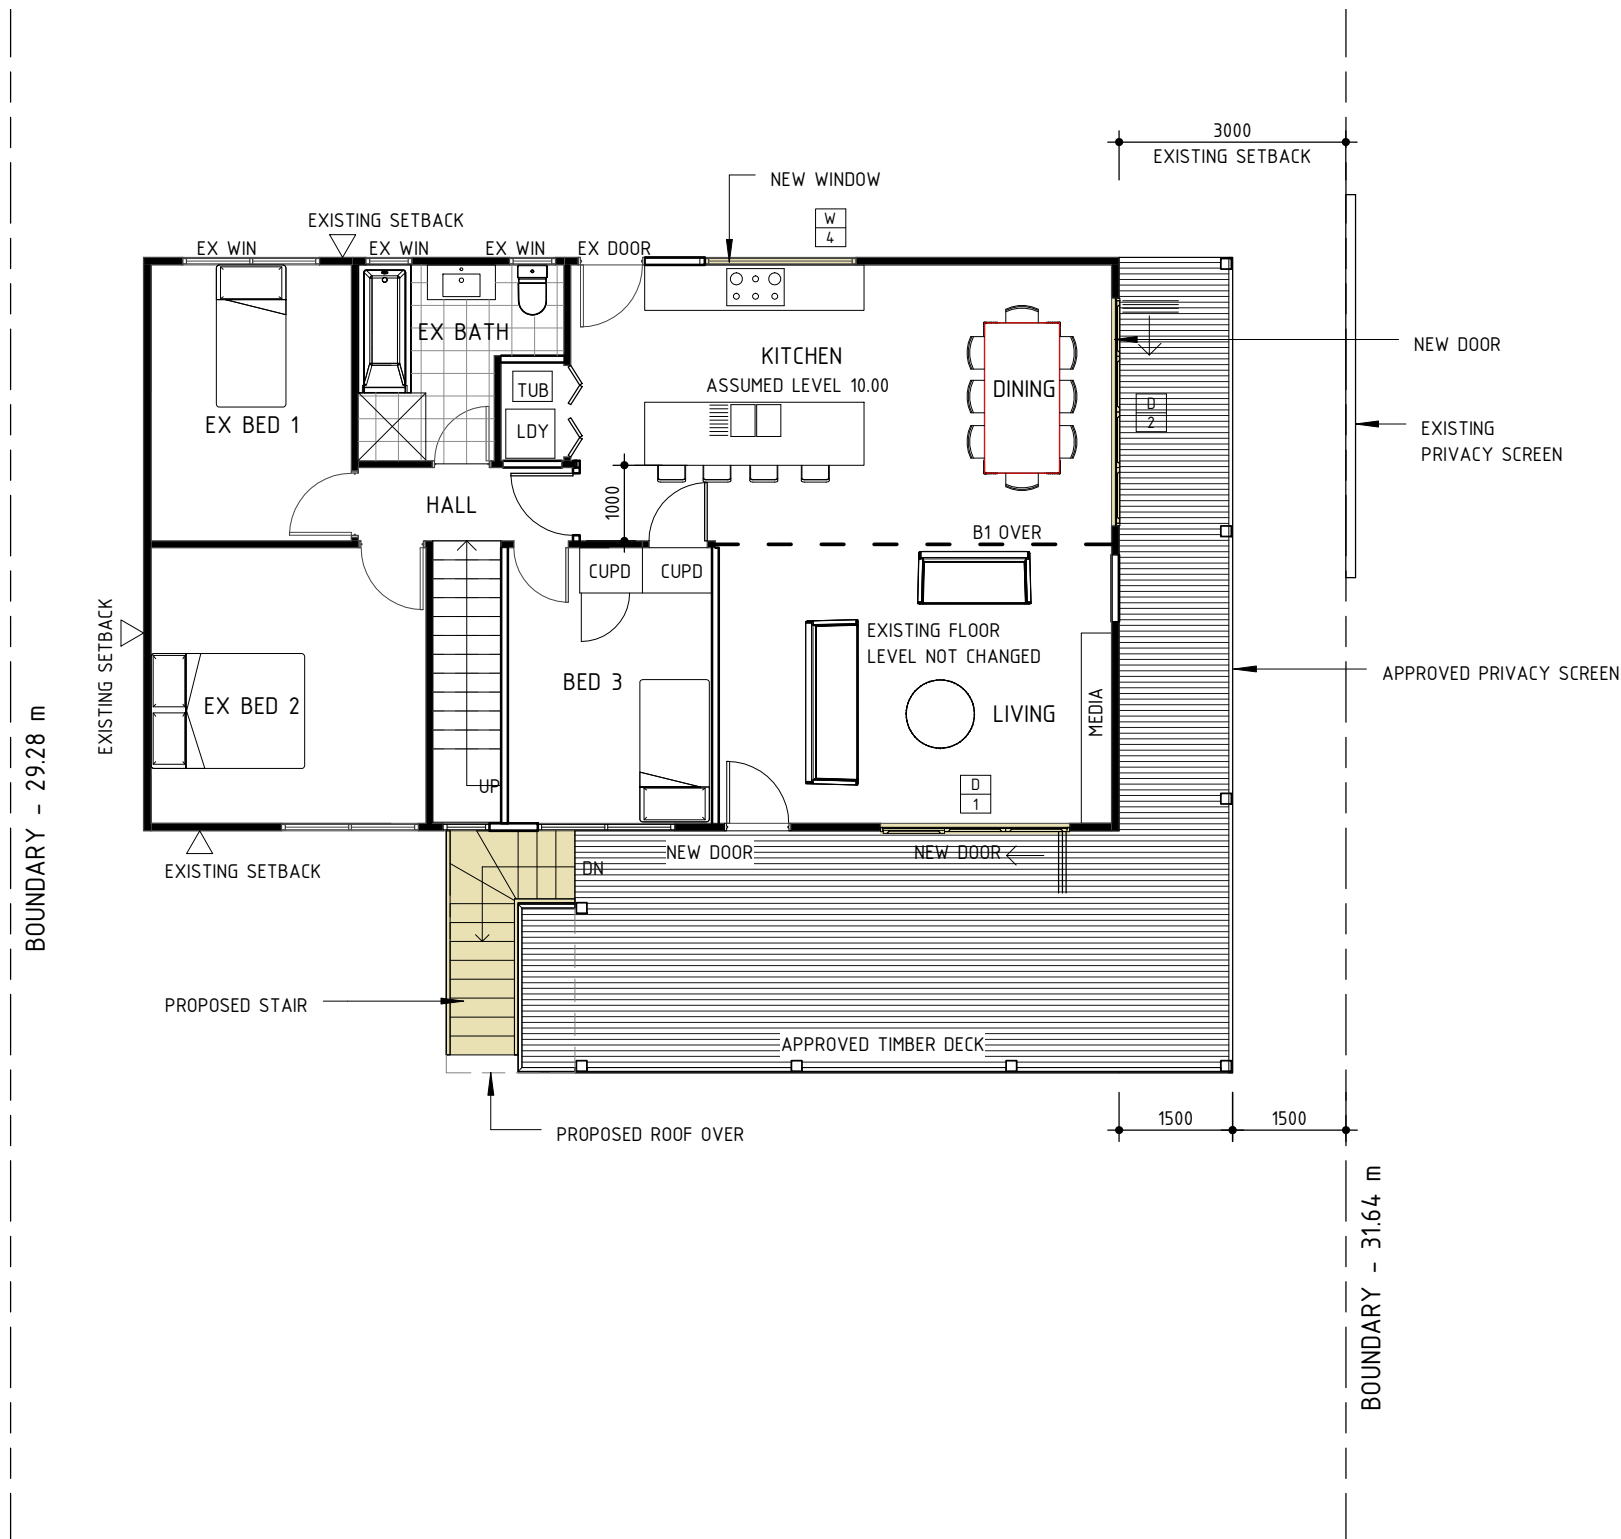

- LEGEND
- EXISTING WALL
 - DEMOLISH
 - NEW BRICK WALL
 - NEW TIMBER WALL (90mm)
 - PROPOSED AMENDMENTS

1	Development Application	18.12.2020
No	Revision Description	Date

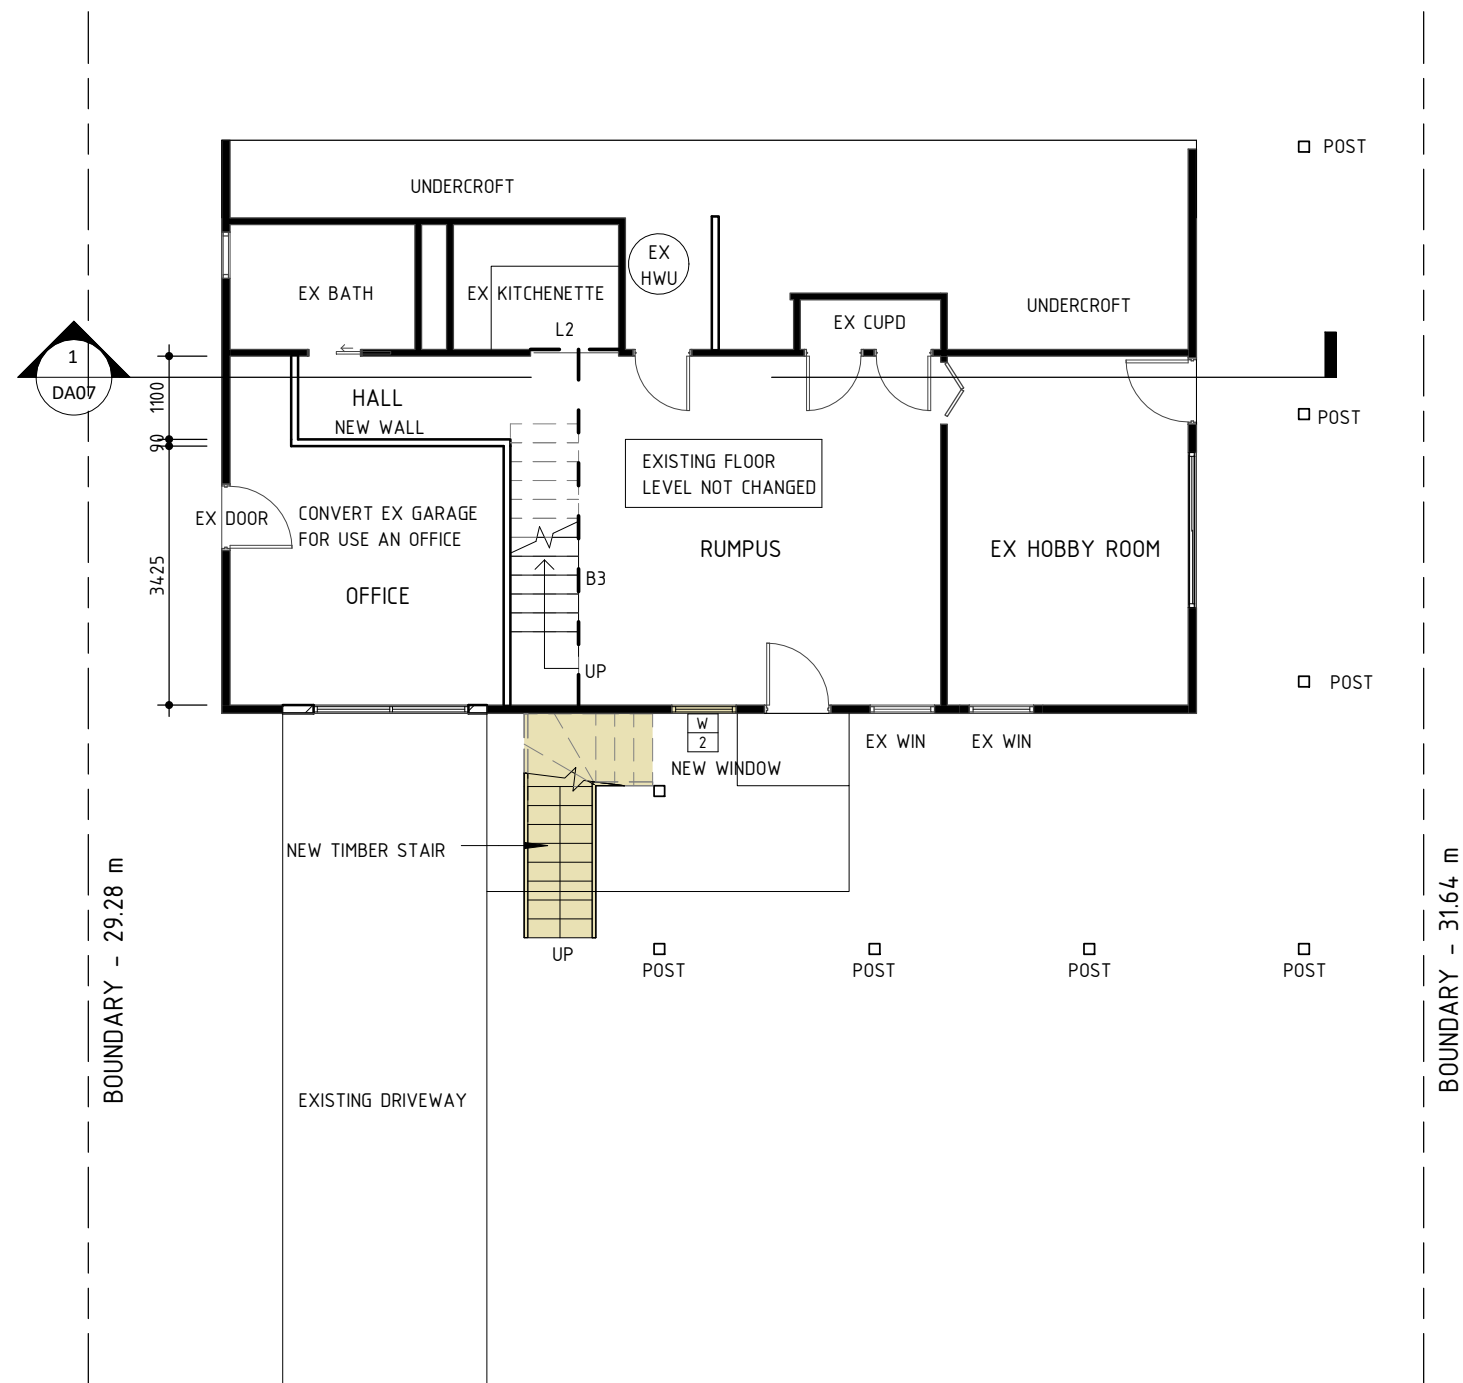

LEGEND

- EXISTING WALL
- DEMOLISH
- NEW BRICK WALL
- NEW TIMBER WALL (90mm)
- PROPOSED AMENDMENTS

1	Development Application	18.12.2020
No	Revision Description	Date




80 WEST ST BALGOWLAH NSW 2093
mail@scopearchitects.com.au ph: 9400 4554
www.scopearchitects.com.au

CLIENT
DALE & ALEX HAYES


PROJECT
HAYES RESIDENCE
20 MYRA STREET FRENCHS FOREST 2086
Lot: 31 DP: 31106 - Alterations & Additions

DRAWING TITLE
**PROPOSED LOWER
GROUND FLOOR**

 

DRAWN
Xu
SIZE
A3
PROJECT NO.
01910
SCALE
1 : 100

DRAWING NO
DA03
REV NO
1

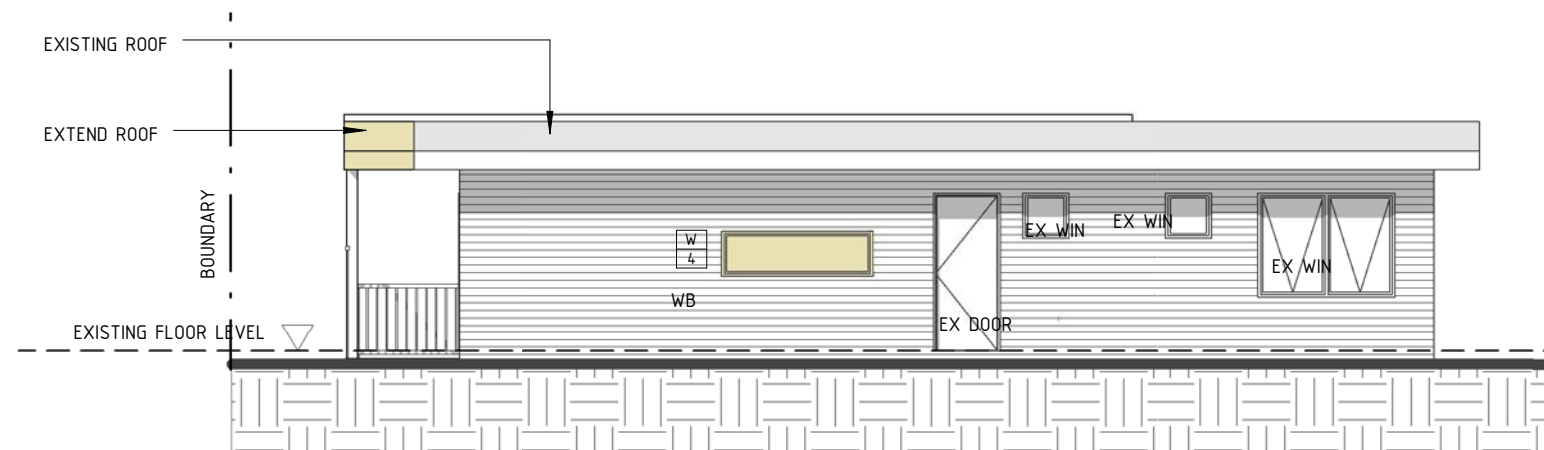

1 West Elevation
1 : 100




2 East Elevation
1 : 100


LEGEND

- EXISTING WALL
- DEMOLISH
- NEW BRICK WALL
- NEW TIMBER WALL (90mm)
- PROPOSED AMENDMENTS

1	Development Application	18.12.2020
No	Revision Description	Date

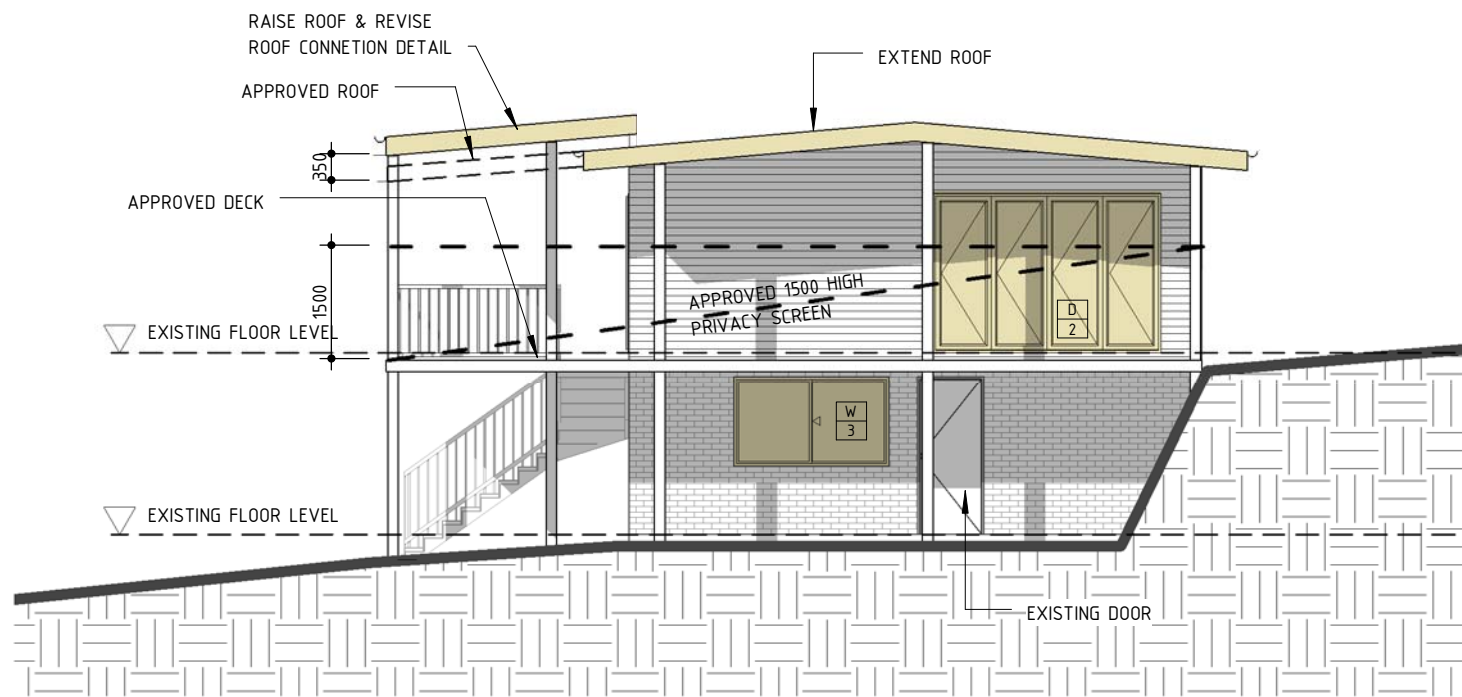

1 North Elevation
1 : 100

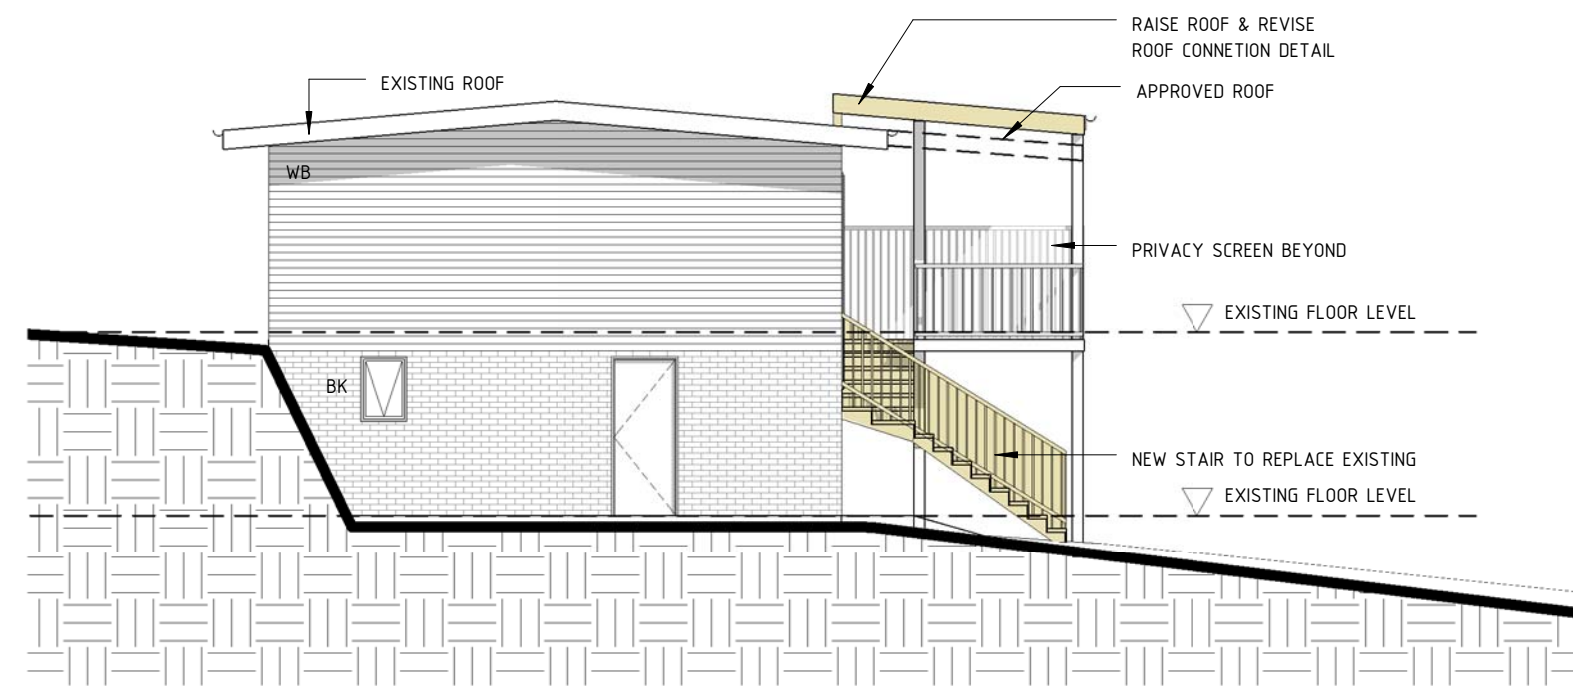

2 South Elevation
1 : 100

- LEGEND**
- EXISTING WALL
 - DEMOLISH
 - NEW BRICK WALL
 - NEW TIMBER WALL (90mm)
 - PROPOSED AMENDMENTS

1	Development Application	18.12.2020
No	Revision Description	Date



80 WEST ST BALGOWLAH NSW 2093
 mail@scopearchitects.com.au ph: 9400 4554
 www.scopearchitects.com.au

CLIENT

DALE & ALEX HAYES

PROJECT

HAYES RESIDENCE
 20 MYRA STREET FRENCHS FOREST 2086
 Lot: 31 DP: 31106 - Alterations & Additions

DRAWING TITLE

ELEVATIONS

TRUE NORTH

DRAWN Xu

PROJECT NO. 01910

SIZE A3


SCALE 1 : 100

DRAWING NO

DA06

REV NO

1

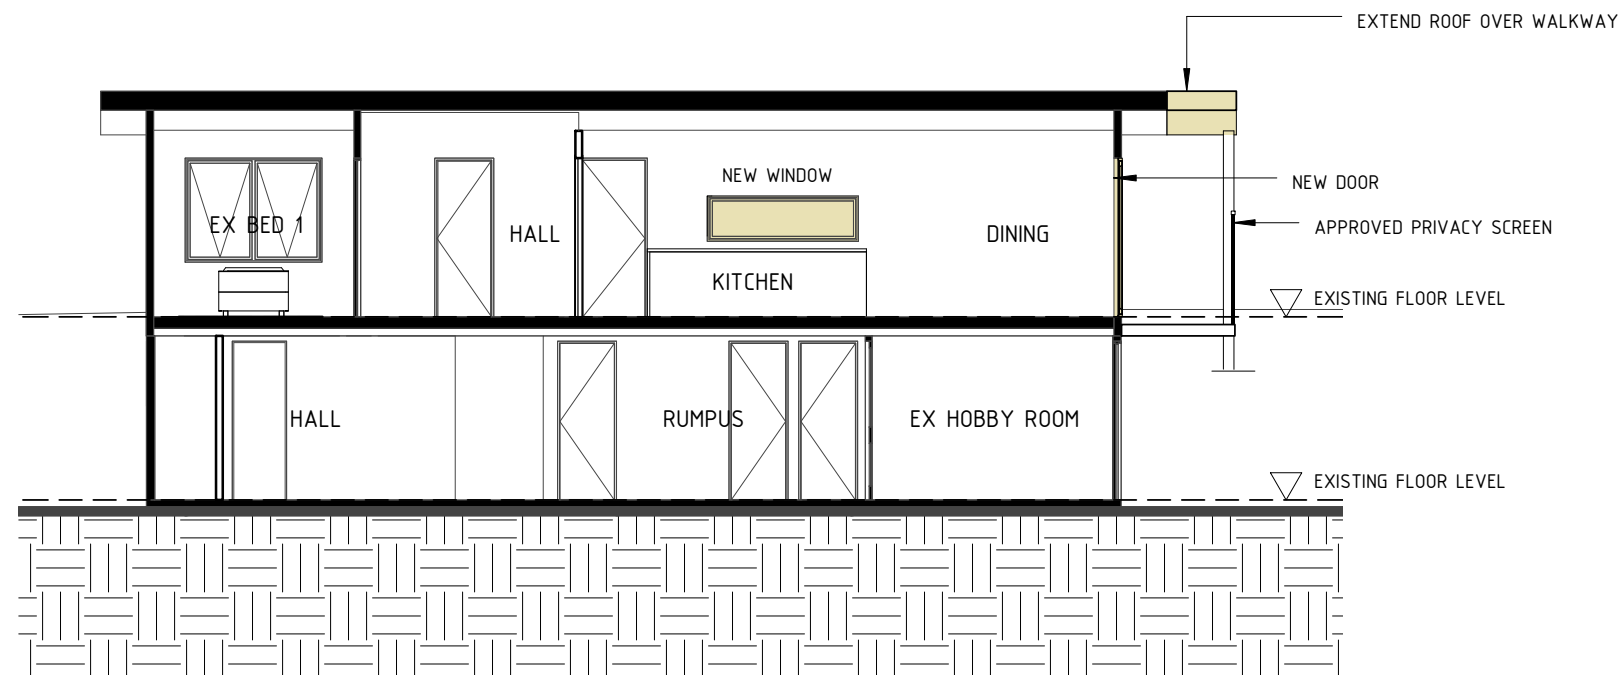

LEGEND

	EXISTING WALL
	DEMOLISH
	NEW BRICK WALL
	NEW TIMBER WALL (90mm)
	PROPOSED AMENDMENTS

1	Development Application	18.12.2020
No	Revision Description	Date



80 WEST ST BALGOWLAH NSW 2093
mail@scopearchitects.com.au ph: 9400 4554
www.scopearchitects.com.au

CLIENT
DALE & ALEX HAYES

PROJECT
HAYES RESIDENCE
20 MYRA STREET FRENCHS FOREST 2086
Lot: 31 DP: 31106 - Alterations & Additions


DRAWING TITLE
SECTION 1

TRUE NORTH


DRAWN
Xu
SIZE
A3

PROJECT NO.
01910
SCALE
1 : 100


DRAWING NO
DA07
REV NO
1

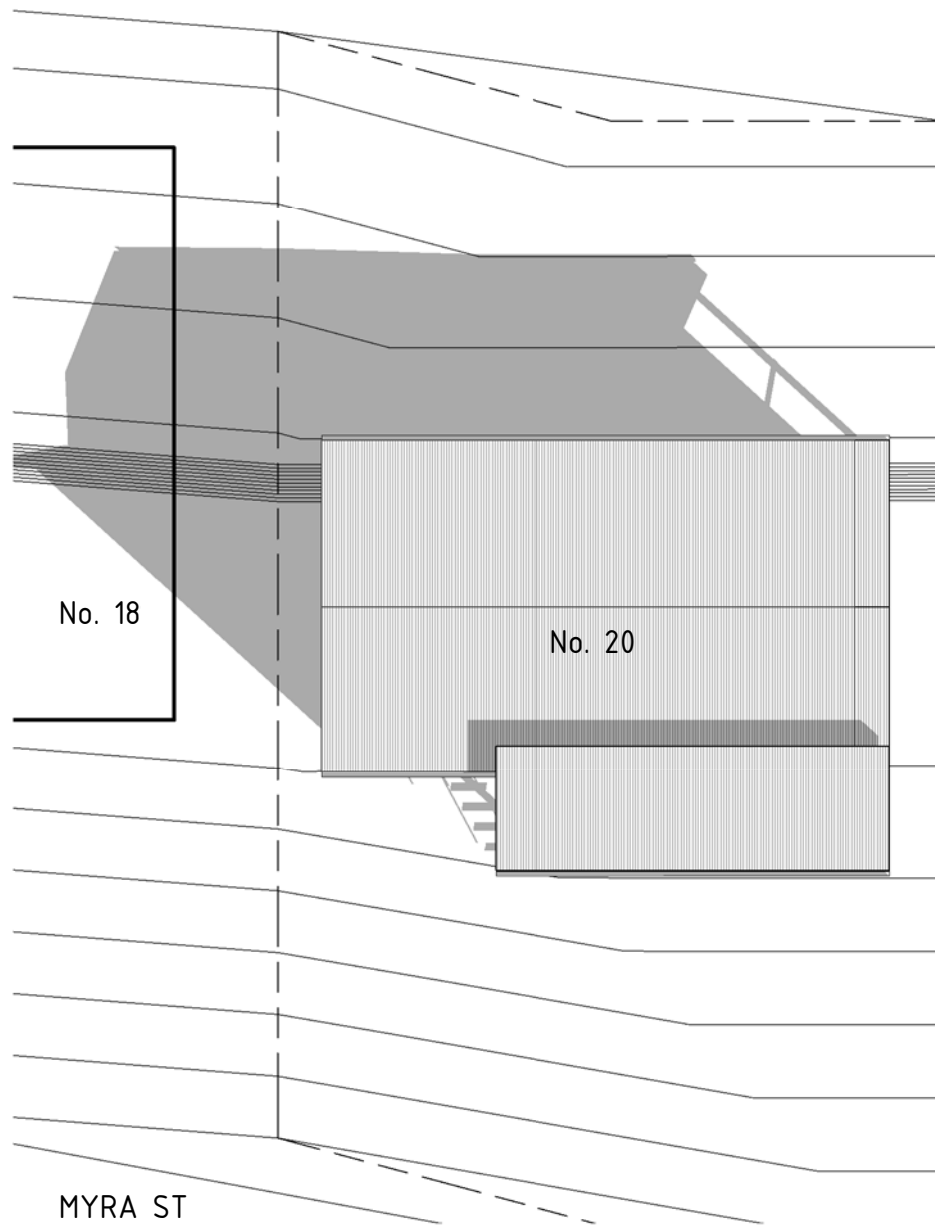

1 Shadow Diagram 9am Proposed
1 : 200

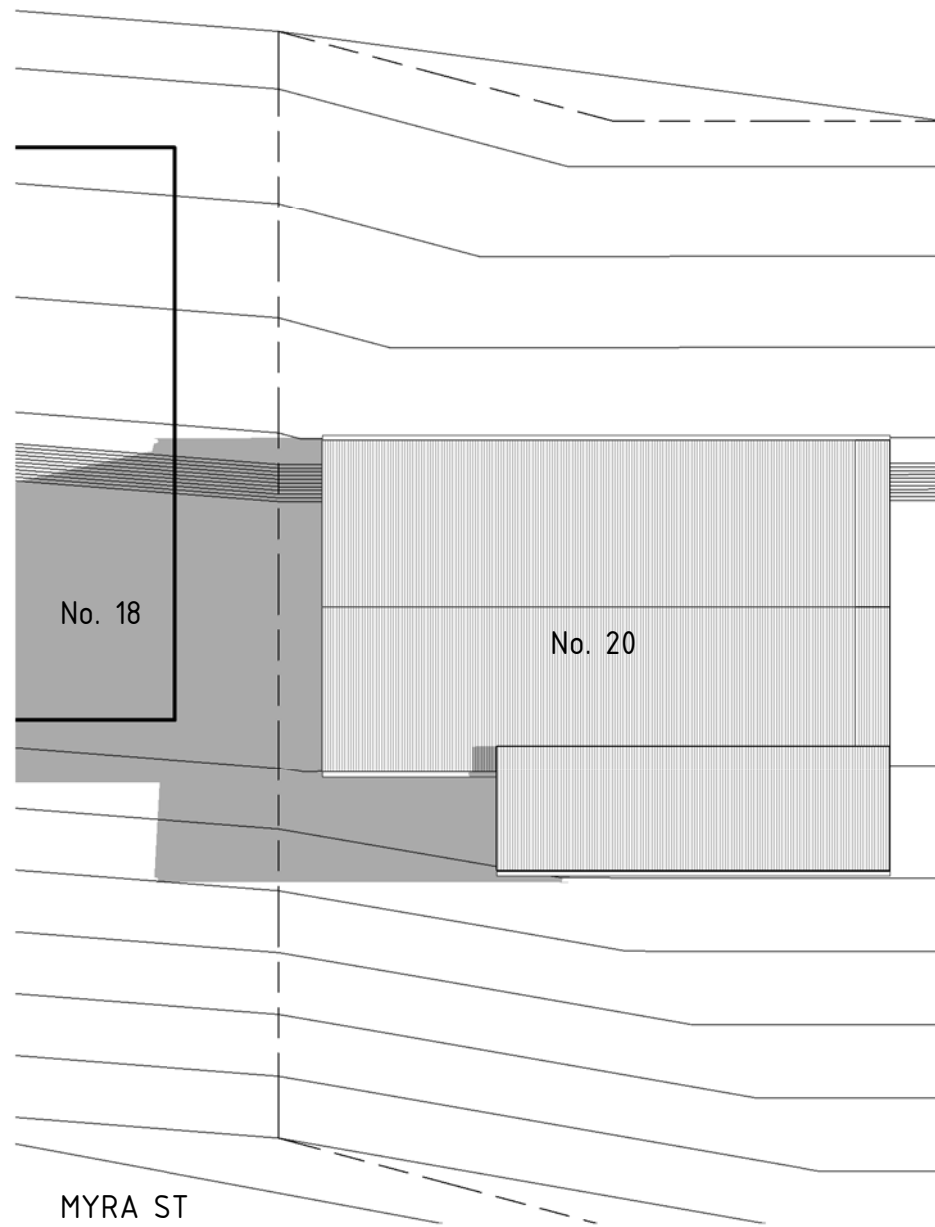

2 Shadow Diagram 12pm Proposed
1 : 200

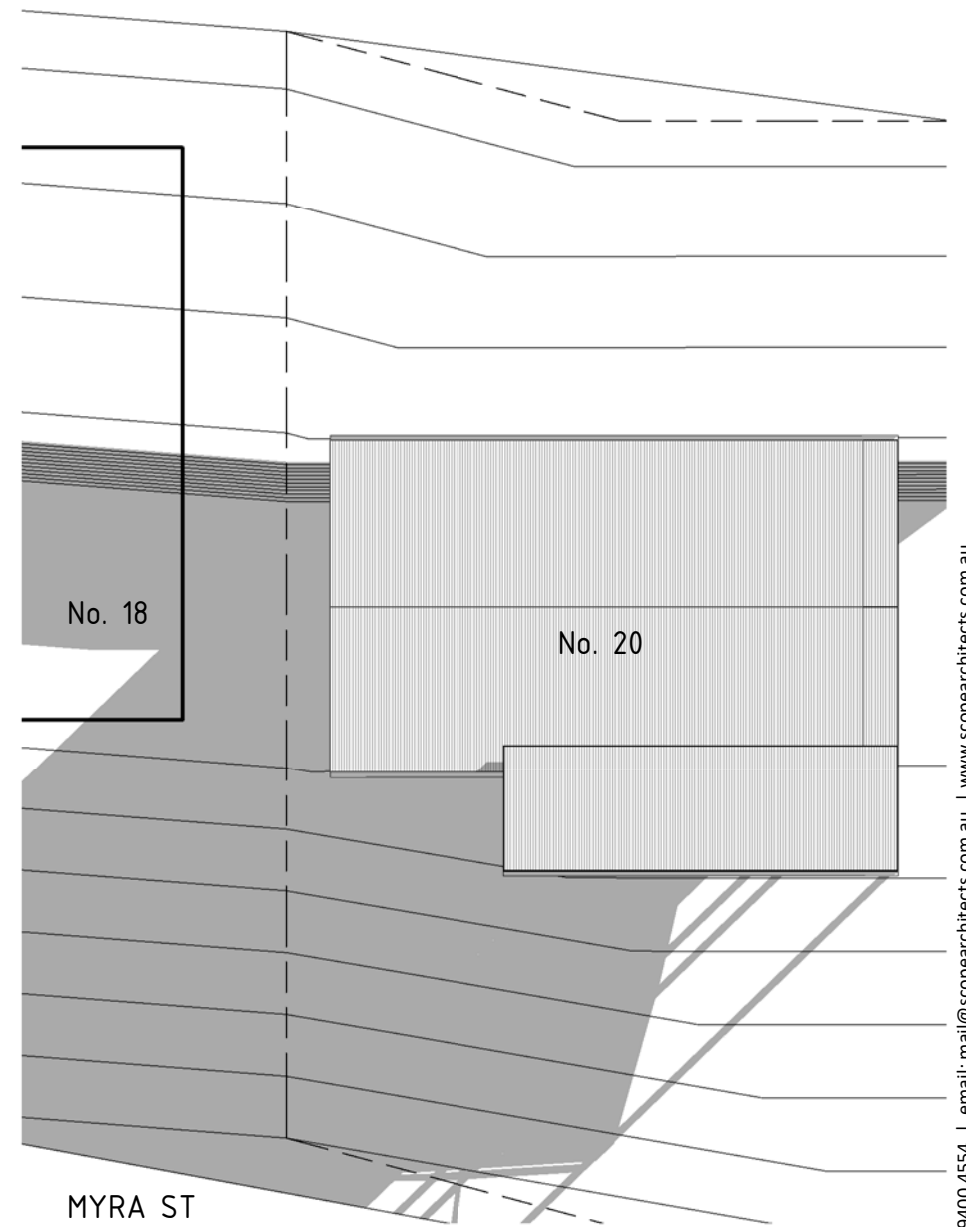

3 Shadow Diagram 3pm Proposed
1 : 200