


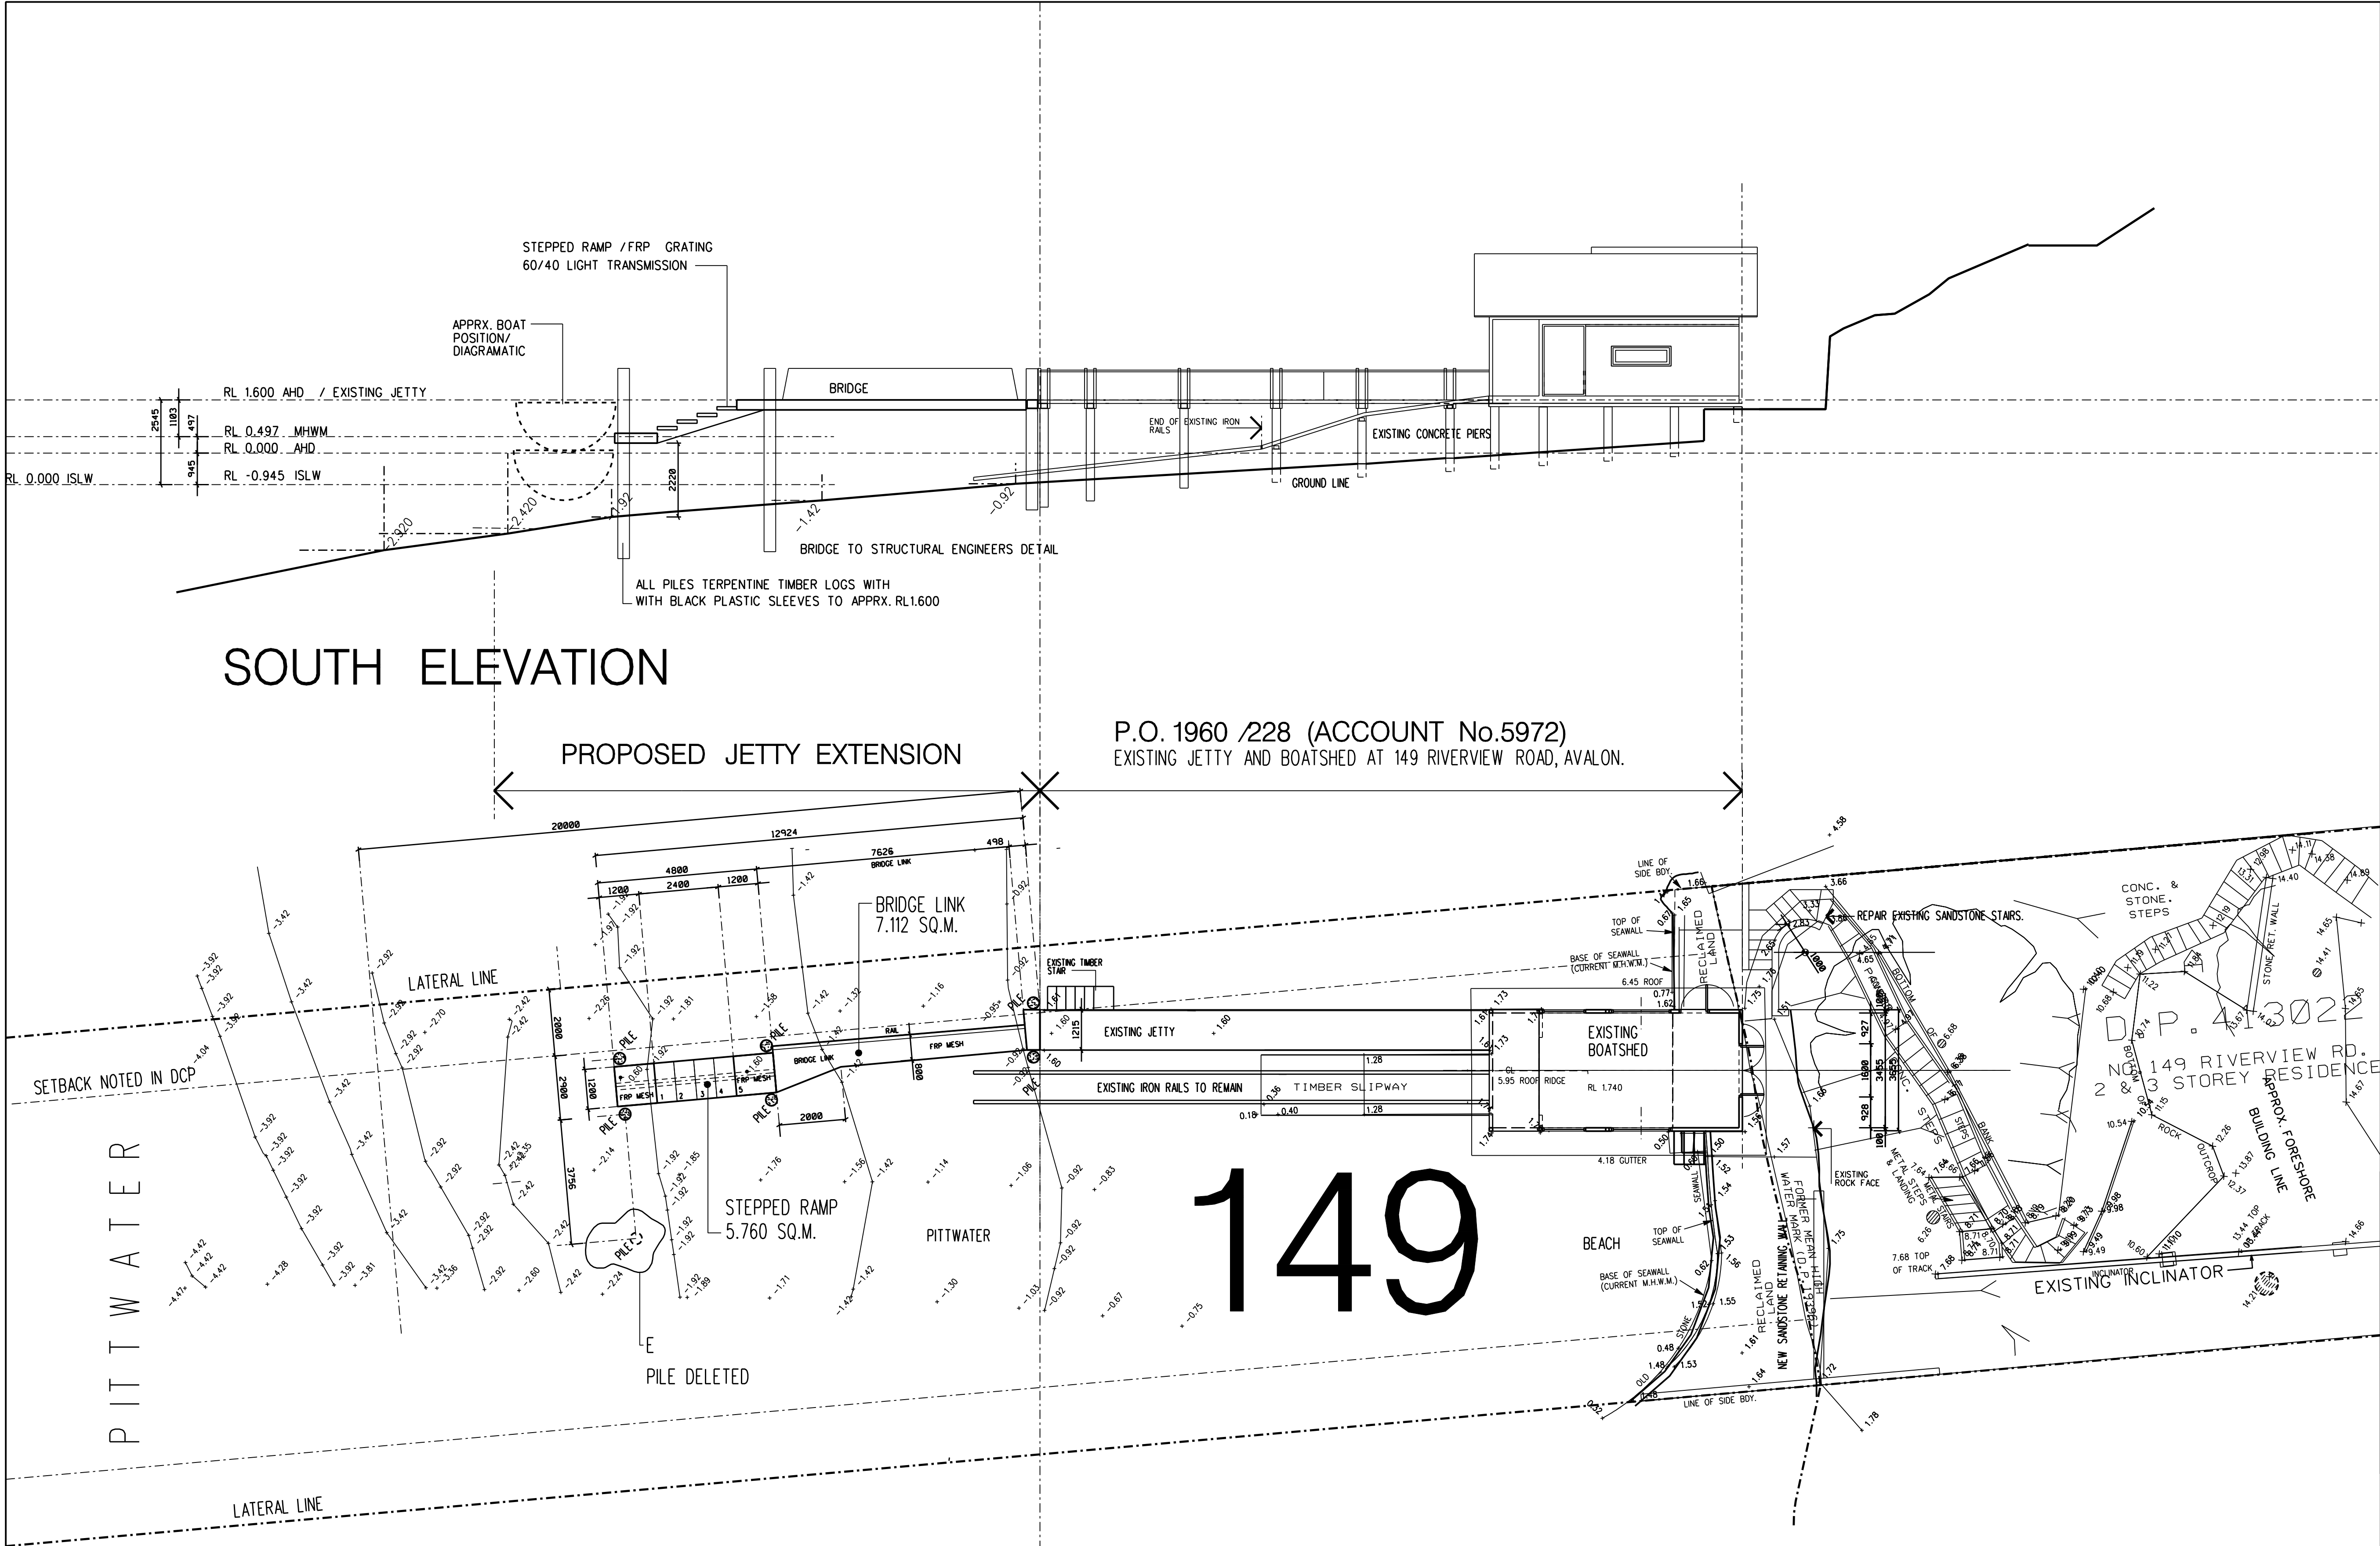

SITE PLAN

NOTE :
CONTOURS & SEA BED LEVELS OBTAINED FROM
HYDROGRAPHIC SURVEY 149 RIV. REV A BY
HARVEY HYDROGRAPHIC SURVEYS RECEIVED BY EMAIL 1/6/16.
THE DATUM 'ZERO TIDE GAUGE FORT DENISON'
HAS BEEN ADJUSTED BY -0.925 FOR AUSTRALIAN HEIGHT DATUM

SCHEDULE OF AREAS OF PROPOSED STRUCTURES - ABOVE MEAN HIGH WATER MARK
(NOTE PILES EXCLUDED)

BRIDGE LINK..... 7.112 SQ.M.

STEPPED RAMP..... 5.760 SQ.M.




E 28.03.19	PILE DELETED TO LANDS DIRECTION
D 19.03.18	REDESIGN PONTON DELETED.
C 18.01.17	PRELIMINARY REDESIGN WITH FISHERIES
B 22.08.17	DA ISSUE TO COUNCIL
A 27.09.16	GEN. ISSUE

No.	DATE	AMENDMENT
-----	------	-----------

NOTES	
1.	FIGURED DIMENSIONS TO BE TAKEN IN PREFERENCE TO SCALED READINGS.
2.	ALL DIMENSIONS TO BE CHECKED AND VERIFIED ON SITE BEFORE COMMENCING FABRICATION.
3.	ALL CONSTRUCTION TO COMPLY WITH THE BUILDING CODE OF AUSTRALIA RELEVANT SAA STANDARDS AND LOCAL AUTHORITY REQUIREMENTS.
4.	THIS DRAWING IS COPYRIGHT AND THE PROPERTY OF BENNETT ARCHITECTS & ASSOCIATES PTY.LTD. AND MUST NOT BE RETAINED, COPIED OR USED WITHOUT THE CONSENT OF THE AUTHOR.

MARK BENNETT NOMINATED
ARCHITECT
NSW REG. NO. 3993

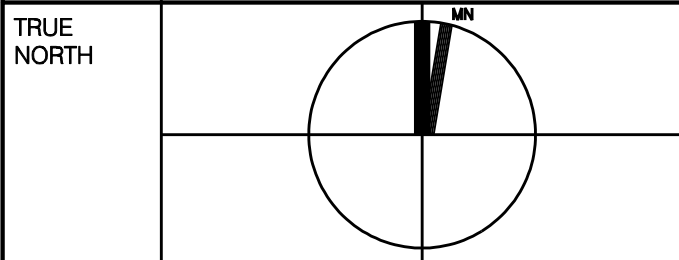

B E N N E T T
ARCHITECTS & ASSOCIATES Pty. Ltd.

PO BOX 485 AVALON BEACH, NSW 2107
PHONE (02) 9999 0247 FAX (02) 9999 2581
EMAIL bennettarchitects@ozemail.com.au

DRAWING TITLE
**PROPOSED JETTY
EXTENSION**

PROJECT
PROPOSED ALTERATIONS AT:
**LOT A - D.P. 413022
149 RIVERVIEW ROAD,
CLAREVILLE**

FOR:
MR M.R. BENNETT

JOB No.	0576	DWG No.
SCALE	1:100	
DATE	SEP 2016	
DRAWN	MRB	
CHECKED	MRB	

CC103^E