


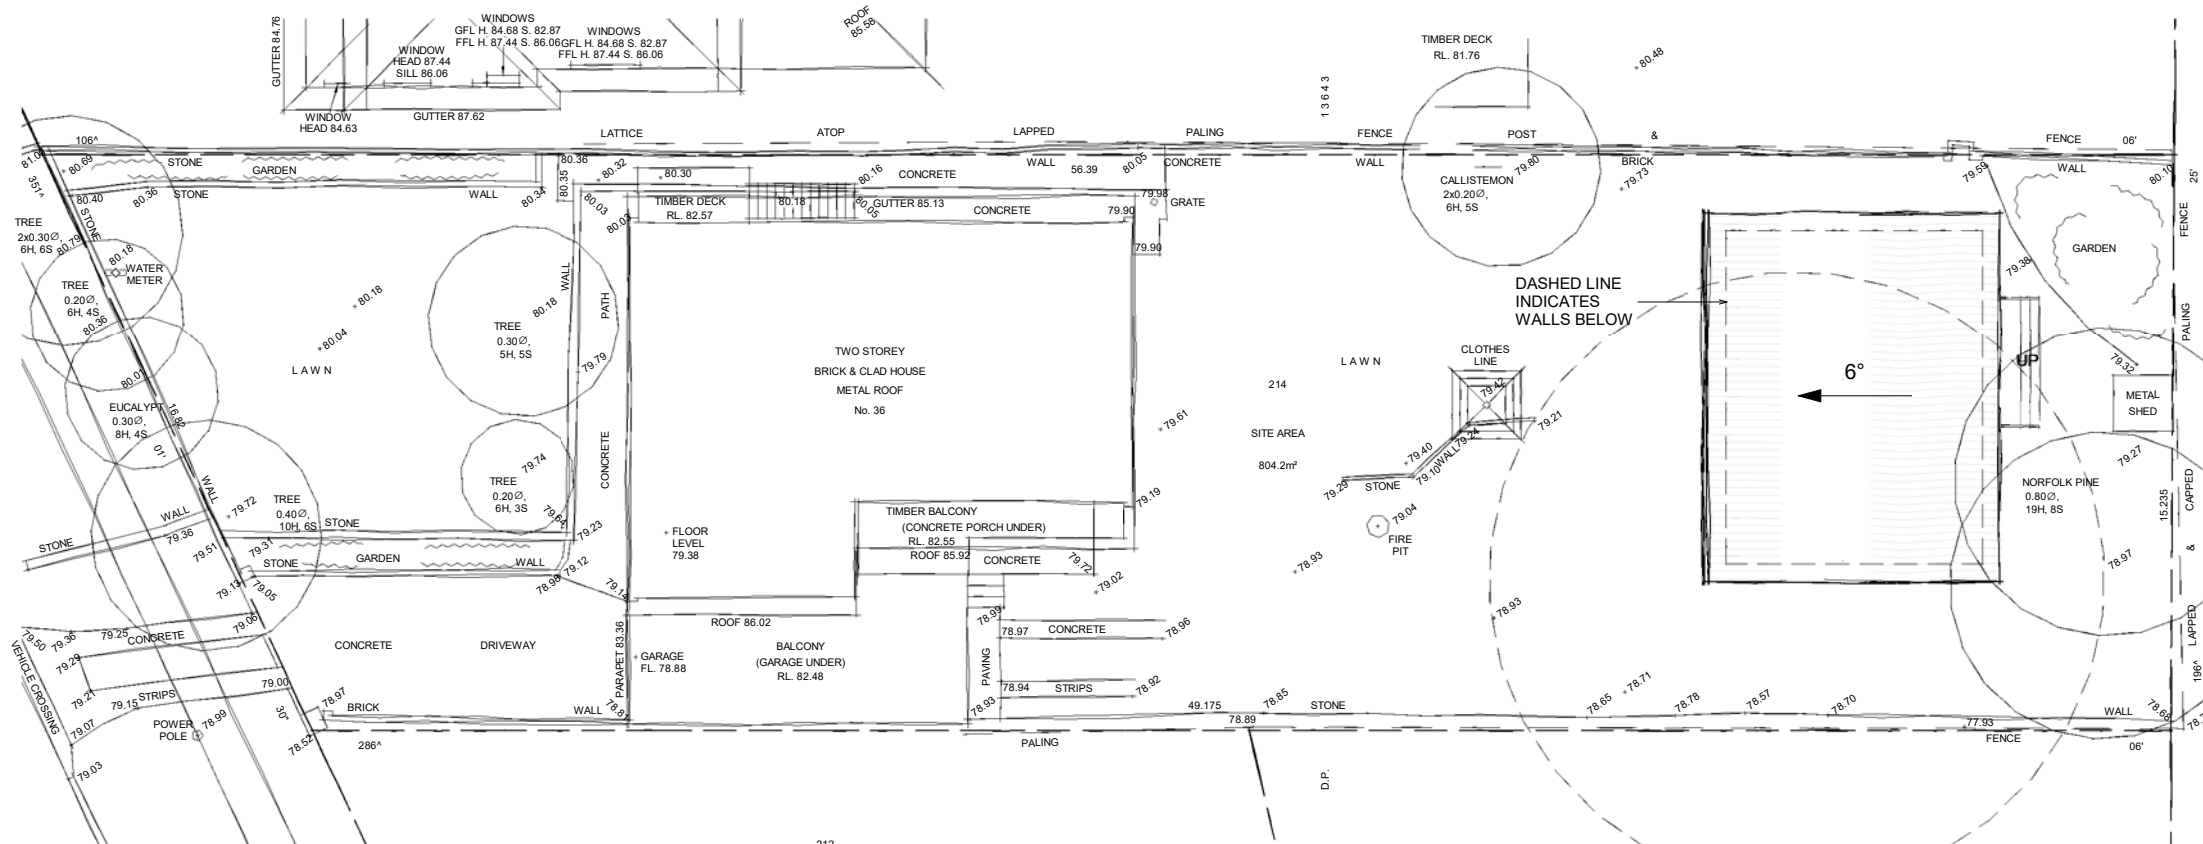

1

SITE AND ROOF PLAN.

1 : 200

project

**PROPOSED CONSTRUCTION OF A GRANNY FLAT AT 36
ALLAWAH AVENUE ELANORA HEIGHTS NSW 2101 LOT
214 DP 13643**

client

ALEX LONNEN



true north

drawing

NOTIFICATION PLAN

project no	date	sheet no.	scale @ A4	issue	drawn
19-68	20/08/19	5	1 : 200	A	RK




BUILDING DESIGNERS
ASSOCIATION OF AUSTRALIA

6/7 Parkes Street,
Parramatta NSW 2150
www.rkdesigns.com.au
admin@rkdesigns.com.au
02 9633 4797
abn. 393 300 330 53
spaces designed for life


**RK
DESIGNS**




1 NORTH EAST ELEVATION.
1 : 250

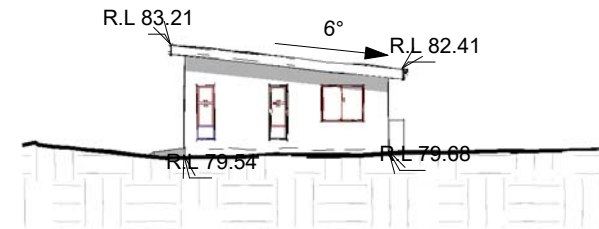

2 NORTH WEST ELEVATION.
1 : 250

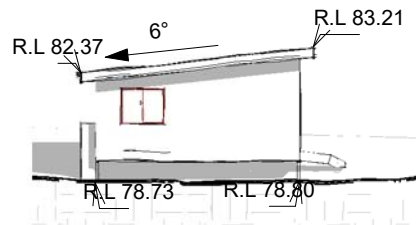

3 SOUTH EAST ELEVATION.
1 : 250

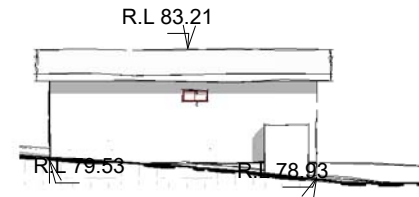

4 SOUTH WEST ELEVATION.
1 : 250

project
PROPOSED CONSTRUCTION OF A GRANNY FLAT AT 36
ALLAWAH AVENUE ELANORA HEIGHTS NSW 2101 LOT
214 DP 13643



6/7 Parkes Street,
Parramatta NSW 2150
www.rkdesigns.com.au
admin@rkdesigns.com.au
02 9633 4797
abn. 393 300 330 53
spaces designed for life

client
ALEX LONNEN

true north

drawing

NOTIFICATION PLAN

project no	date	sheet no.	scale @ A4	issue	drawn
19-68	20/08/19	6	1 : 250	A	RK

RK
DESIGNS