




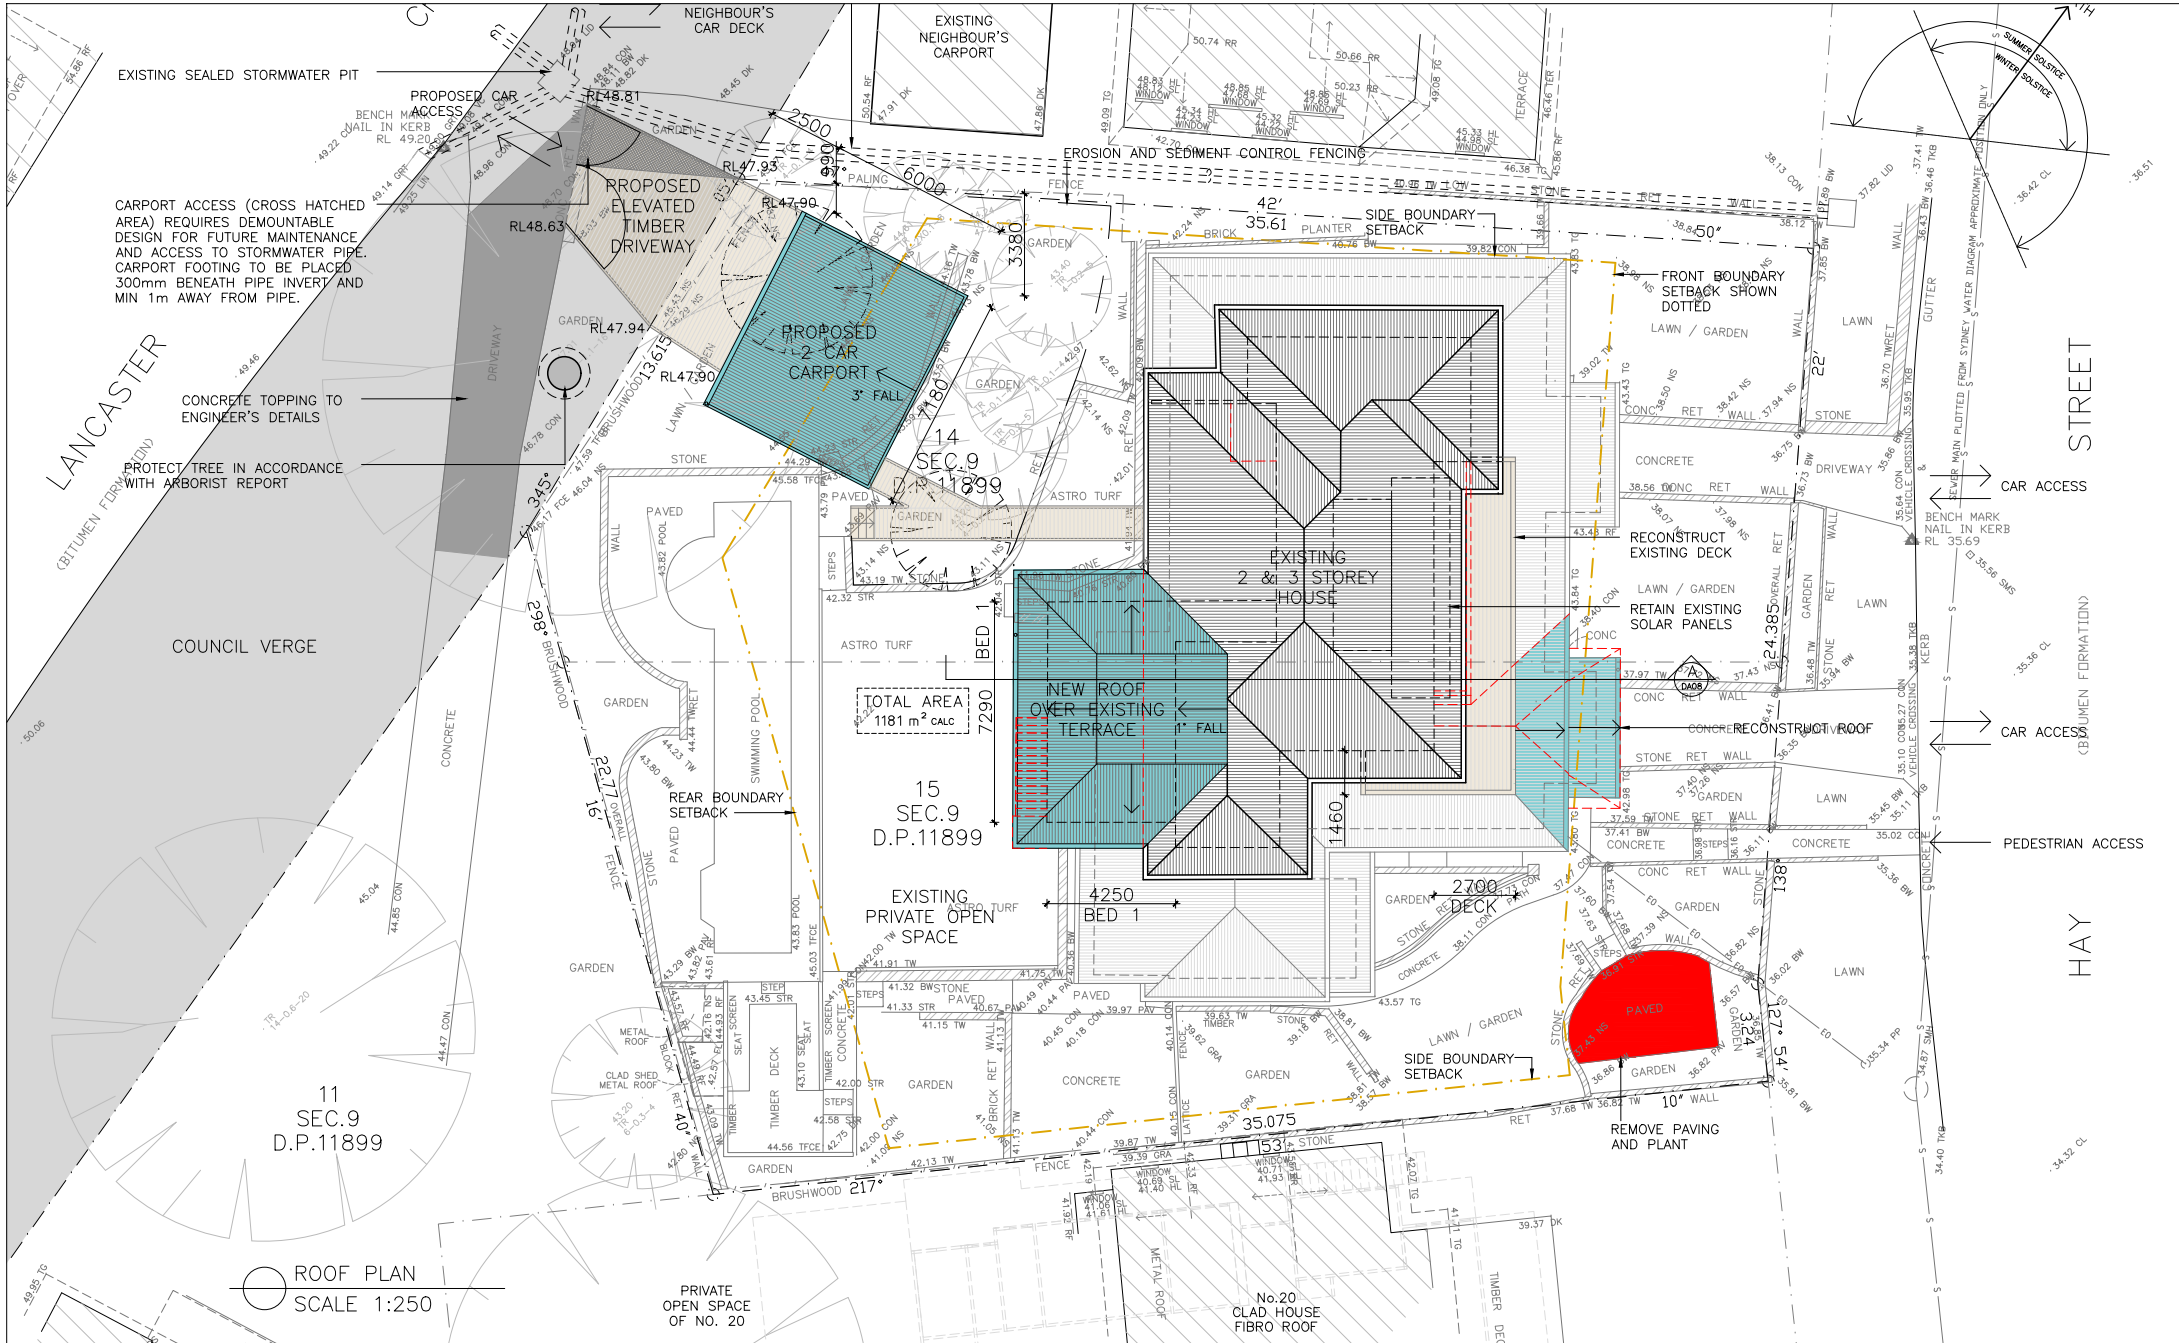


NOTE:	AMENDMENTS					
DO NOT SCALE OFF DRAWINGS. BUILDER TO CONFIRM ALL DIMENSIONS ON SITE PRIOR TO COMMENCEMENT OF WORKS AND ORDERING OF MATERIALS. BUILDER TO NOTIFY ARCHITECT OF ANY DISCREPANCIES, OMISSIONS OR ERRORS PRIOR TO COMMENCEMENT OF WORK		A	ISSUE	 TREES TO BE RETAINED  TREES TO BE REMOVED		22 HAY STREET, COLLAROY NSW 2097 NEIGHBOUR NOTIFICATION MARSTON ARCHITECTS 45 PITTWATER ROAD MANLY NSW 2095 PH 9977 2101 AUGUST 2019 1:250 DWG. NO. NN

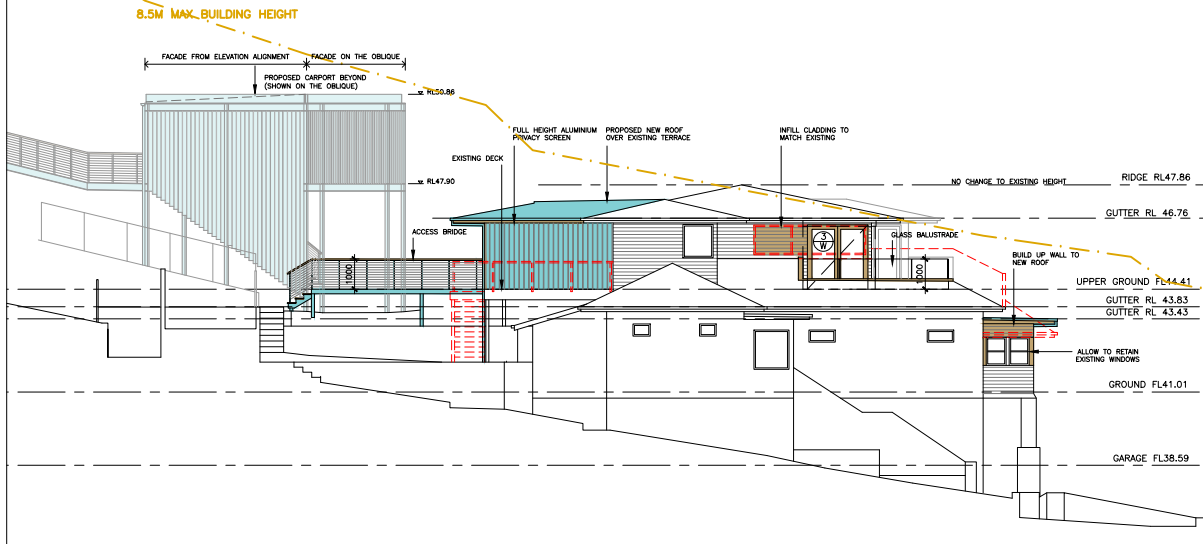


○ SOUTH-EAST ELEVATION
SCALE 1:250

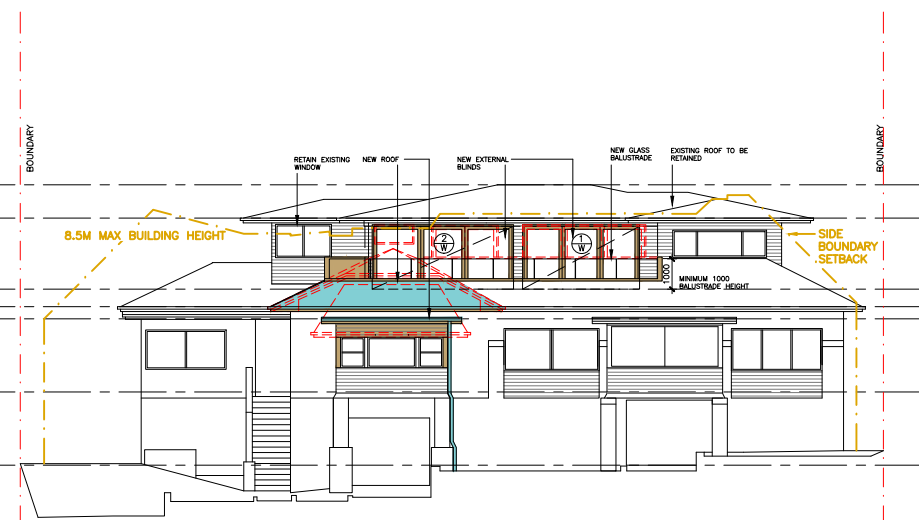

○ NORTH-EAST ELEVATION
SCALE 1:250

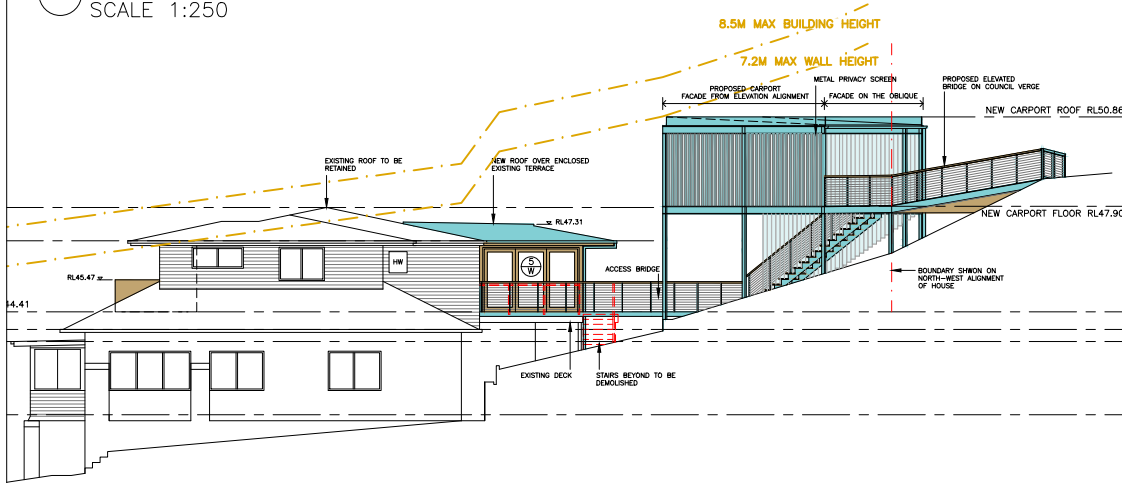

○ NORTH-WEST ELEVATION
SCALE 1:250

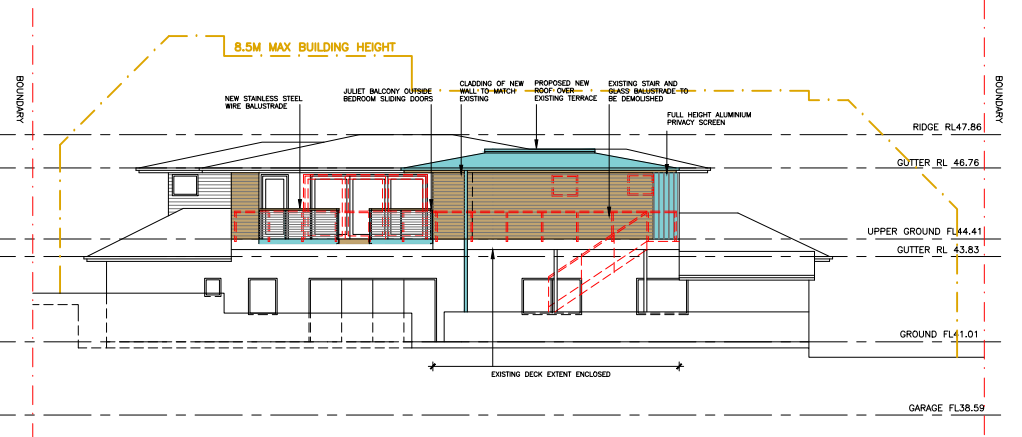

○ SOUTH-WEST ELEVATION
SCALE 1:250

NOTE:

DO NOT SCALE OFF DRAWINGS.
BUILDER TO CONFIRM ALL
DIMENSIONS ON SITE PRIOR TO
COMMENCEMENT OF WORKS AND
ORDERING OF MATERIALS. BUILDER
TO NOTIFY ARCHITECT OF ANY
DISCREPANCIES, OMISSIONS OR
ERRORS PRIOR TO COMMENCEMENT
OF WORK

AMENDMENTS

A ISSUE



TREES TO BE RETAINED



TREES TO BE REMOVED

22 HAY STREET, COLLAROY NSW 2097
NEIGHBOUR NOTIFICATION

MARSTON ARCHITECTS
45 PITTWATER ROAD MANLY NSW 2095 PH 9977 2101

AUGUST 2019
1:250

DWG. NO. NN