


RIALTO LANE

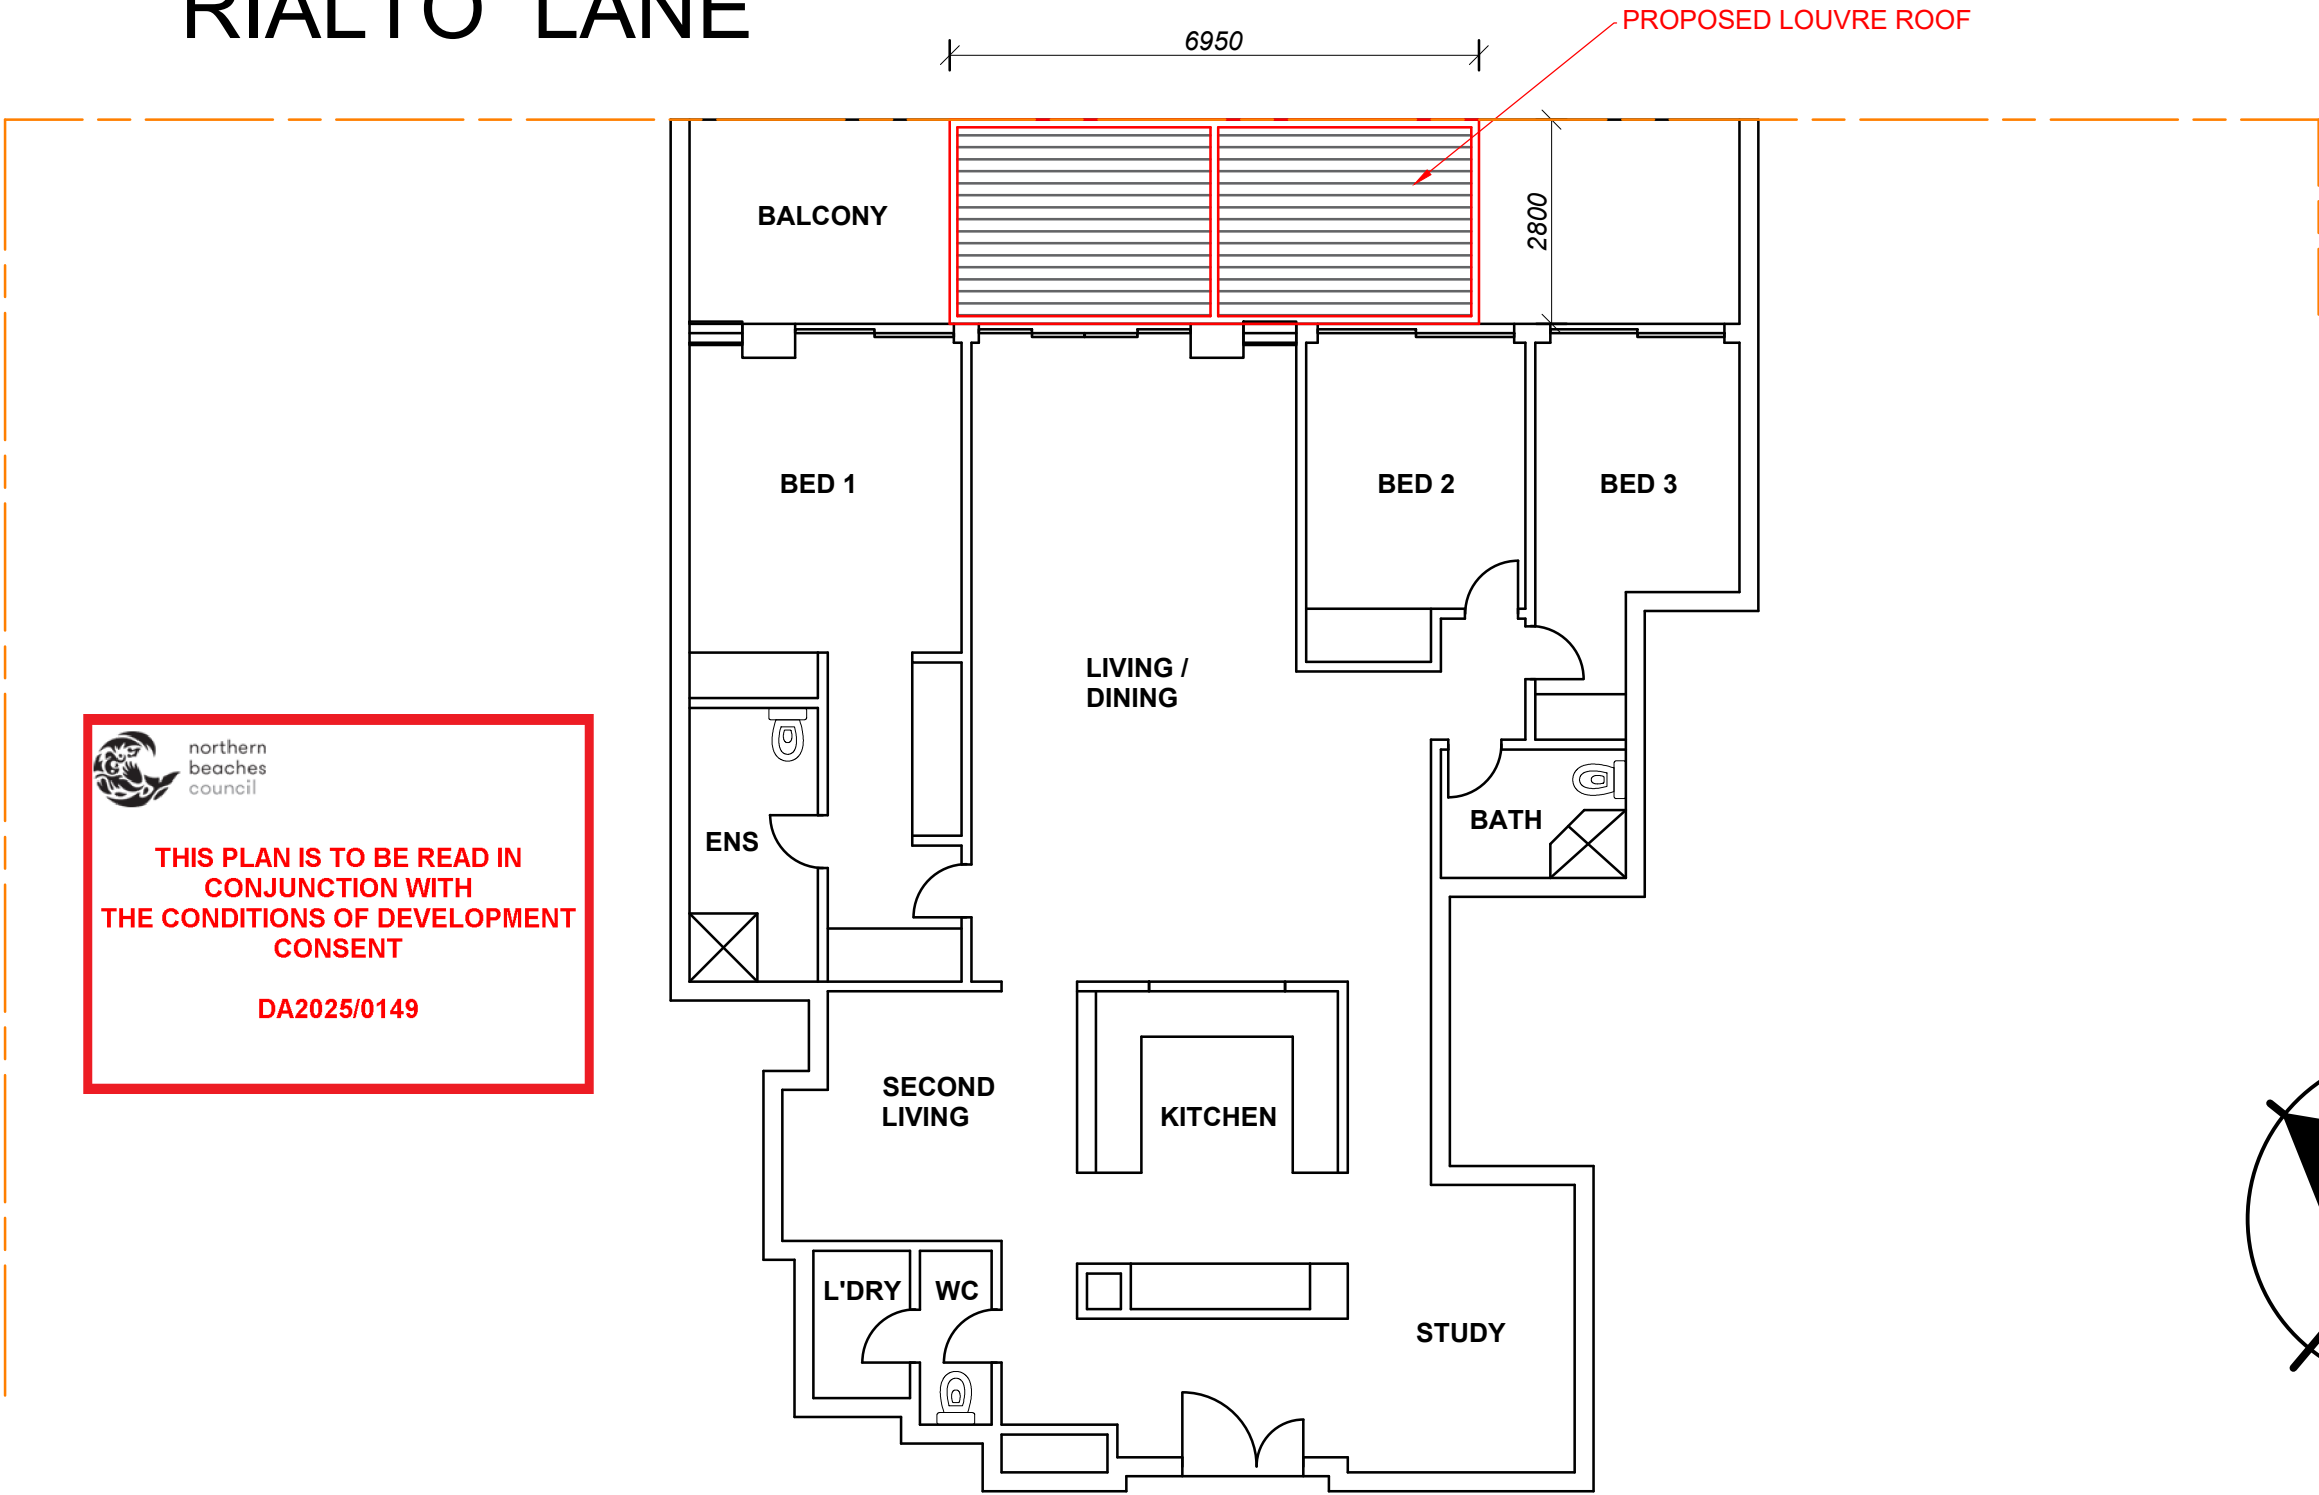

FLOOR PLAN

02/06/24

DA ISSUE

A

PROPOSED

LOUVRE ROOF

FOR

GEORGY McCULLAGH

AT SITE ADDRESS

832/25 Wentworth Street Manly 2095

DRAWING

FLOOR PLAN

LOT NO

157

DP

63767

DATE

02/06/24

SCALE

1:100

PROJECT NO

CD-077/24

DRAWING NO

CD-077/24-V1

SHEET NO

2 OF 5


NOTE : ALL MEASUREMENTS ARE TO BE CONFIRMED ON SITE PRIOR TO ORDERING/CONSTRUCTION  
ALL WORK TO BE CARRIED OUT IN ACCORDANCE WITH RELEVANT AUSTRALIAN STANDARDS AND BUILDING CODES DIAL BEFORE YOU DIG IS RECOMMENDED

CONNECT DRAFTING

ABN : 15 634 029 342 OFFICE : GLENHAVEN - Mob : 0416 931 237


connectdrafting@gmail.com

copyright © This Drawing remains the property of Connect Drafting until invoice for these plans are paid in full and may not be used or reproduced until invoice paid in full. DO NOT SCALE from Drawing. All dimensions are in millimeters and are to be verified onsite prior to construction.

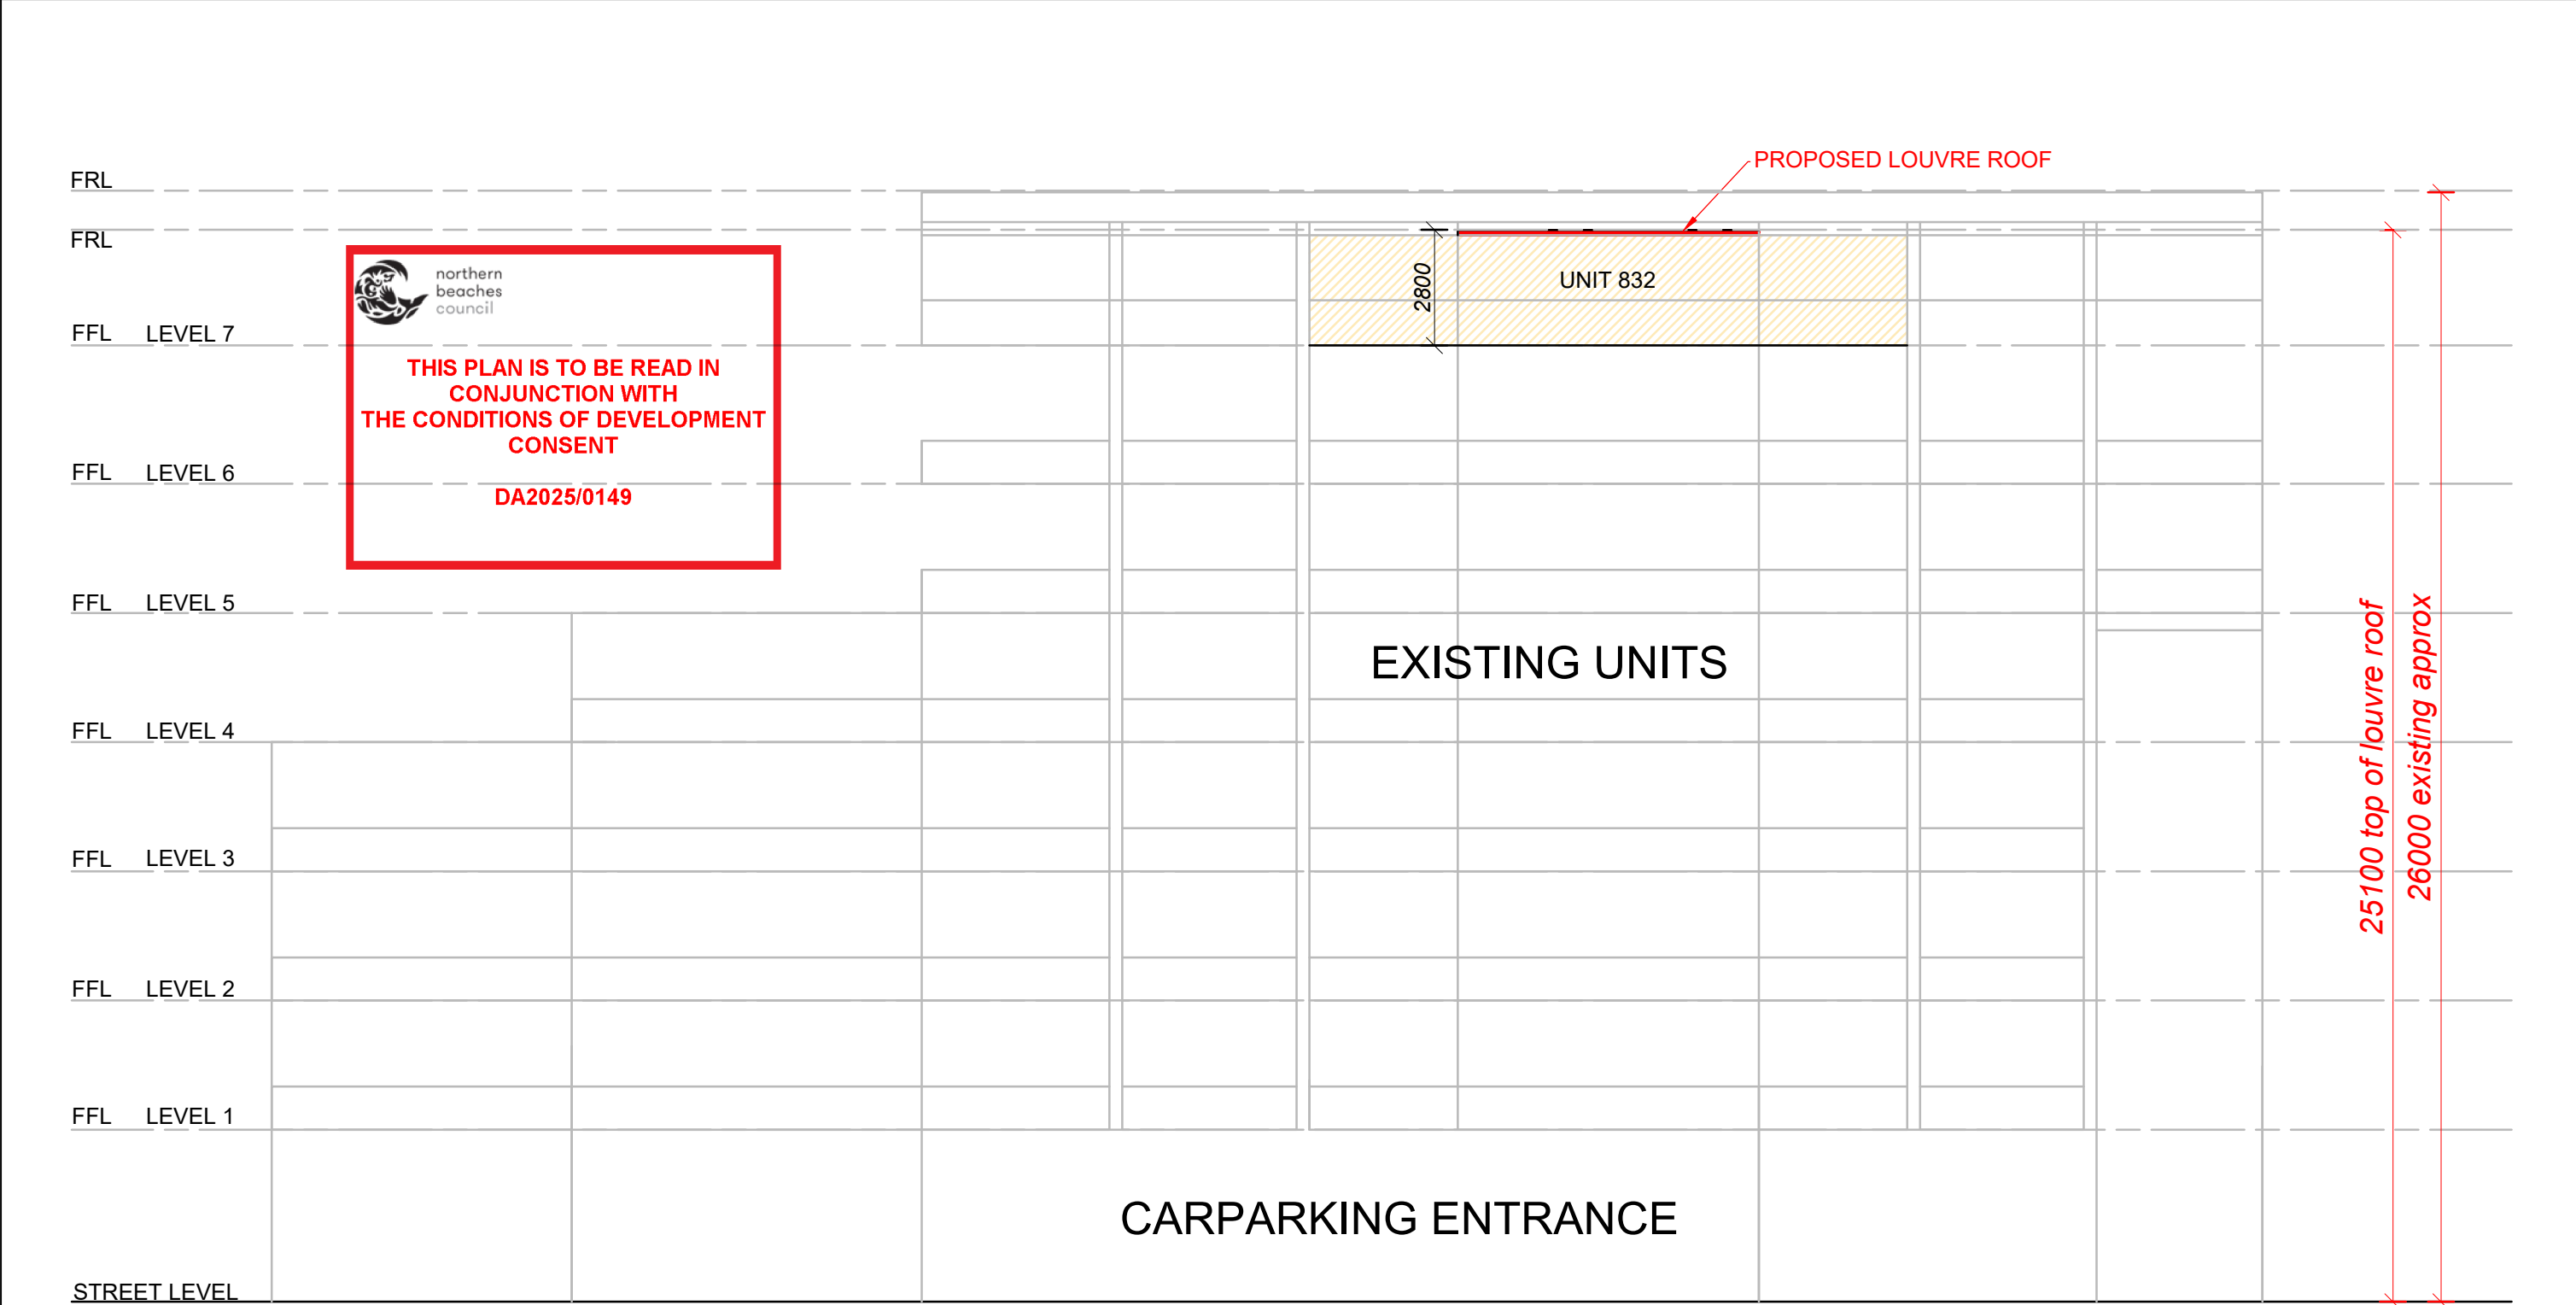

ELEVATION

Copyright © This Drawing remains the property of Connect Drafting until invoice for these plans are paid in full and may not be used or reproduced until invoice paid in full. DO NOT SCALE from Drawing. All dimensions are in millimeters and are to be verified onsite prior to construction.										
02/06/24	DA ISSUE		A	PROPOSED			FOR			
				LOUVRE ROOF			GEORGY McCULLAGH			
NOTE : ALL MEASUREMENTS ARE TO BE CONFIRMED ON SITE PRIOR TO ORDERING/CONSTRUCTION ALL WORK TO BE CARRIED OUT IN ACCORDANCE WITH RELEVANT AUSTRALIAN STANDARDS AND BUILDING CODES DIAL BEFORE YOU DIG IS RECOMMENDED				AT SITE ADDRESS						
				832/25 Wentworth Street Manly 2095						
				DRAWING			LOT NO		DP	
				ELEVATION			157		63767	
				DATE		SCALE	PROJECT NO		DRAWING NO	
02/06/24		1:150	CD-077/24		CD-077/24-V1		3 OF 4			
<div>CONNECT DRAFTING</div> <div>ABN : 15 634 029 342 OFFICE : GLENHAVEN - Mob : 0416 931 237 connectdrafting@gmail.com</div>										

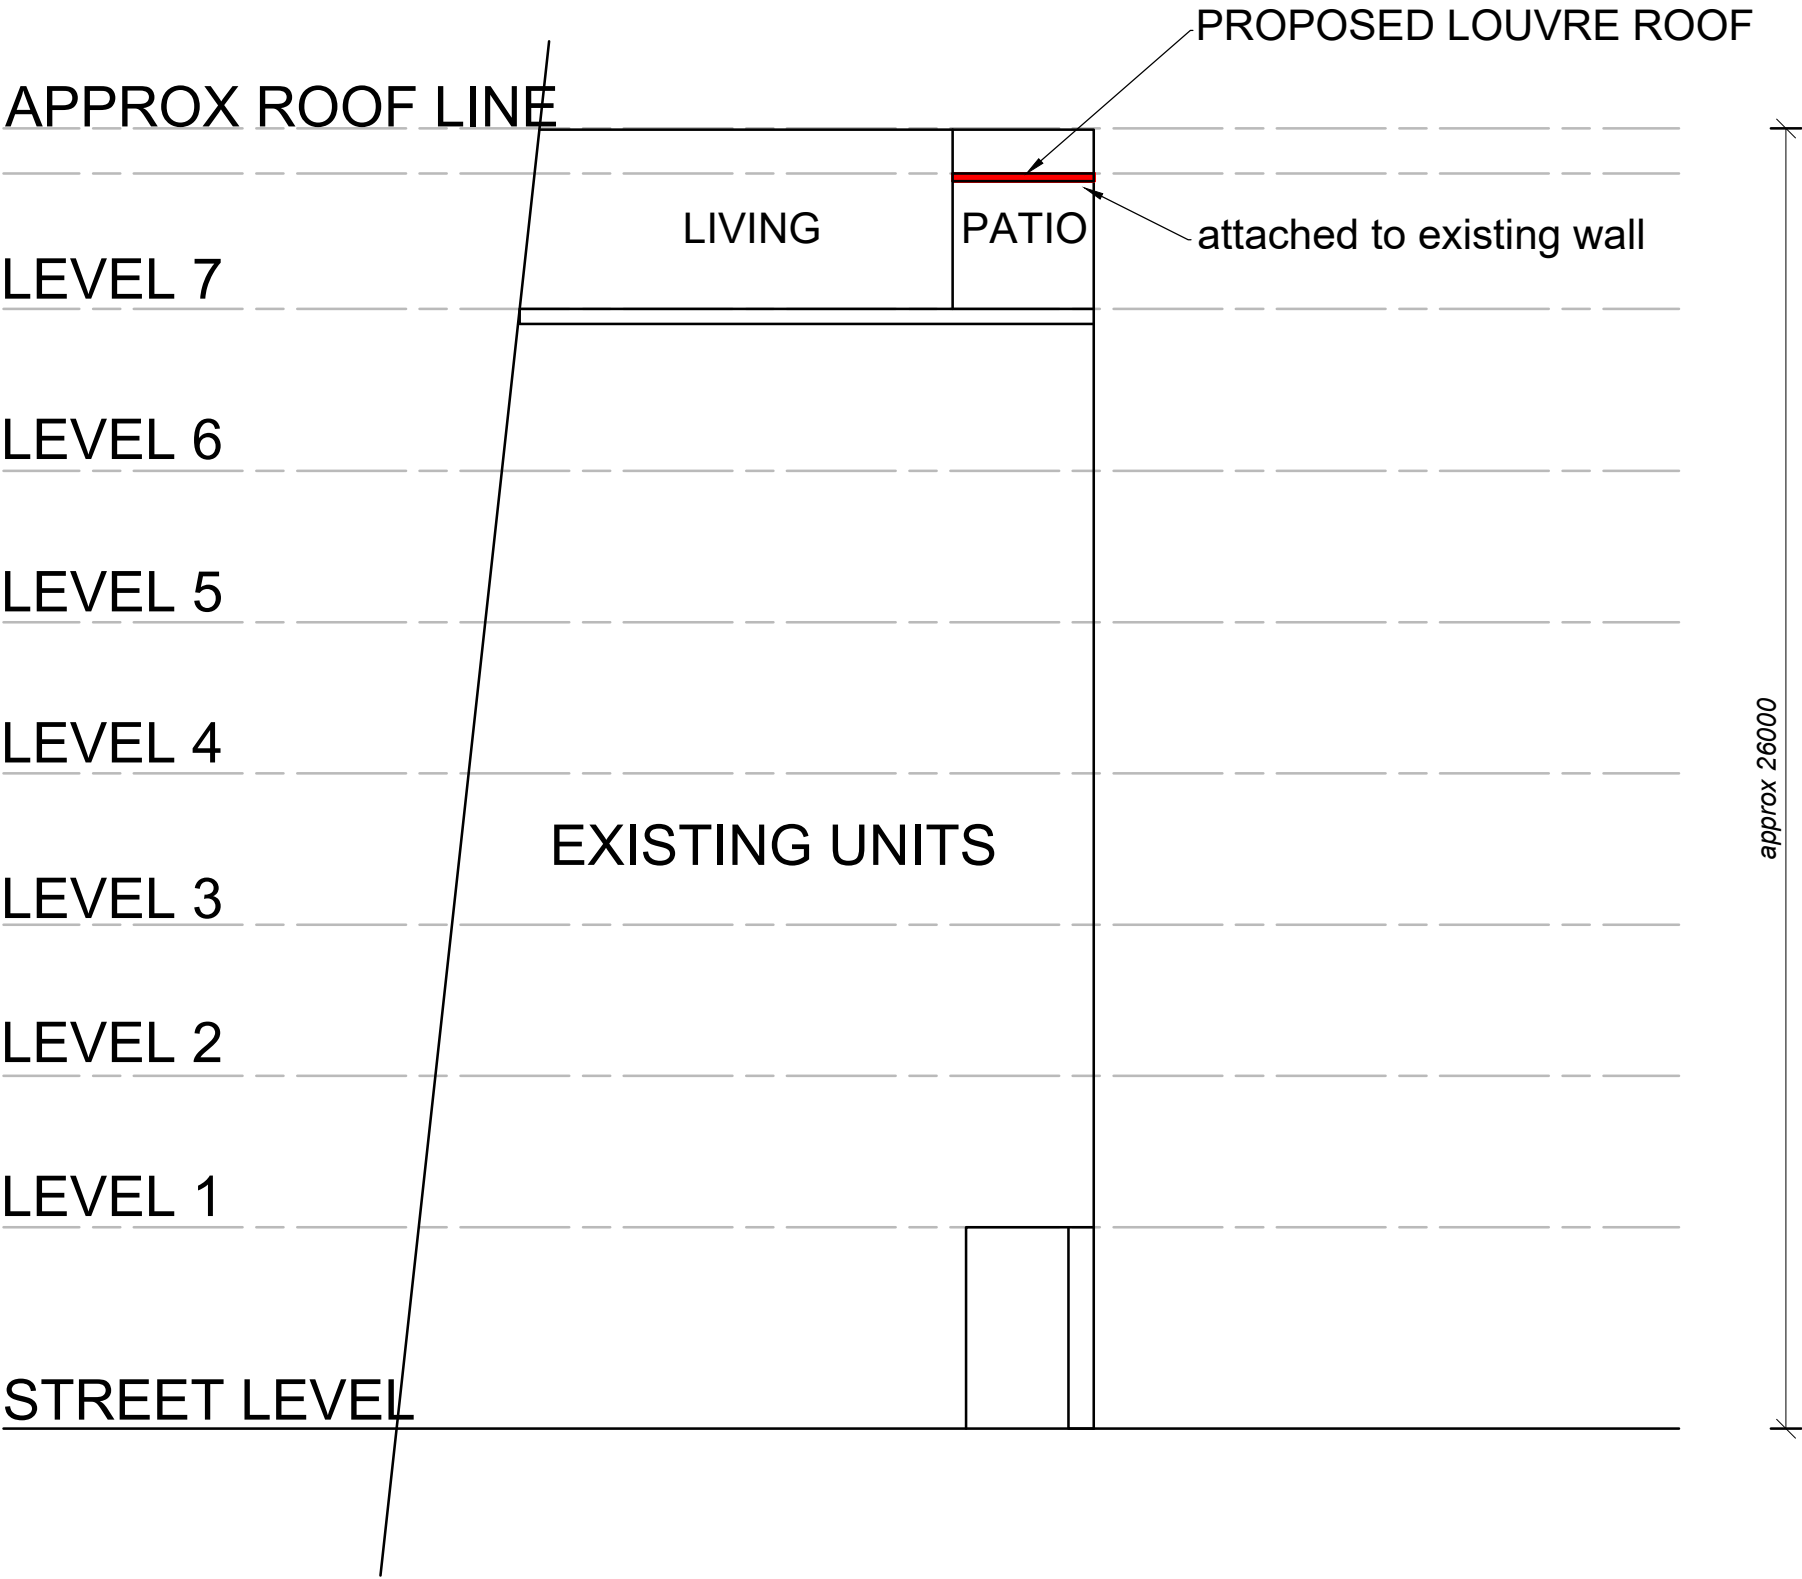

SECTION

Copyright © This Drawing remains the property of Connect Drafting until invoice for these plans are paid in full and may not be used or reproduced until invoice paid in full. DO NOT SCALE from Drawing. All dimensions are in millimeters and are to be verified onsite prior to construction.

02/06/24	DA ISSUE	A	PROPOSED		FOR		
			LOUVRE ROOF		GEORGY McCULLAGH		
NOTE : ALL MEASUREMENTS ARE TO BE CONFIRMED ON SITE PRIOR TO ORDERING/CONSTRUCTION ALL WORK TO BE CARRIED OUT IN ACCORDANCE WITH RELEVANT AUSTRALIAN STANDARDS AND BUILDING CODES DIAL BEFORE YOU DIG IS RECOMMENDED			AT SITE ADDRESS				
			832/25 Wentworth Street Manly 2095				
			DRAWING		LOT NO	DP	
			SECTION		157	63767	
DATE		SCALE	PROJECT NO	DRAWING NO	SHEET NO		
02/06/24		1:150	CD-077/24	CD-077/24-V1	4 OF 4		

CONNECT DRAFTING

ABN : 15 634 029 342 OFFICE : GLENHAVEN - Mob : 0416 931 237  
connectdrafting@gmail.com