

DRAFT
MMMC

MOB: 0424507706
Email: macamartinezcasas@gmail.com

Client
CARLOS LOPES

Proyect
92 ALAMEDA WAY, WARRIEWOOD 2102
LOT: 9 DP:237425


Title
PROPOSED INGROUND CONCRETE
SWIMMING POOL & DECK

Plan
SWIMMING POOL
SITE PLAN AMENDED

Drawing Number
0403/06a

LEGEND

- FINISH LEVELS
- EXISTING LEVELS
- CONTOURS

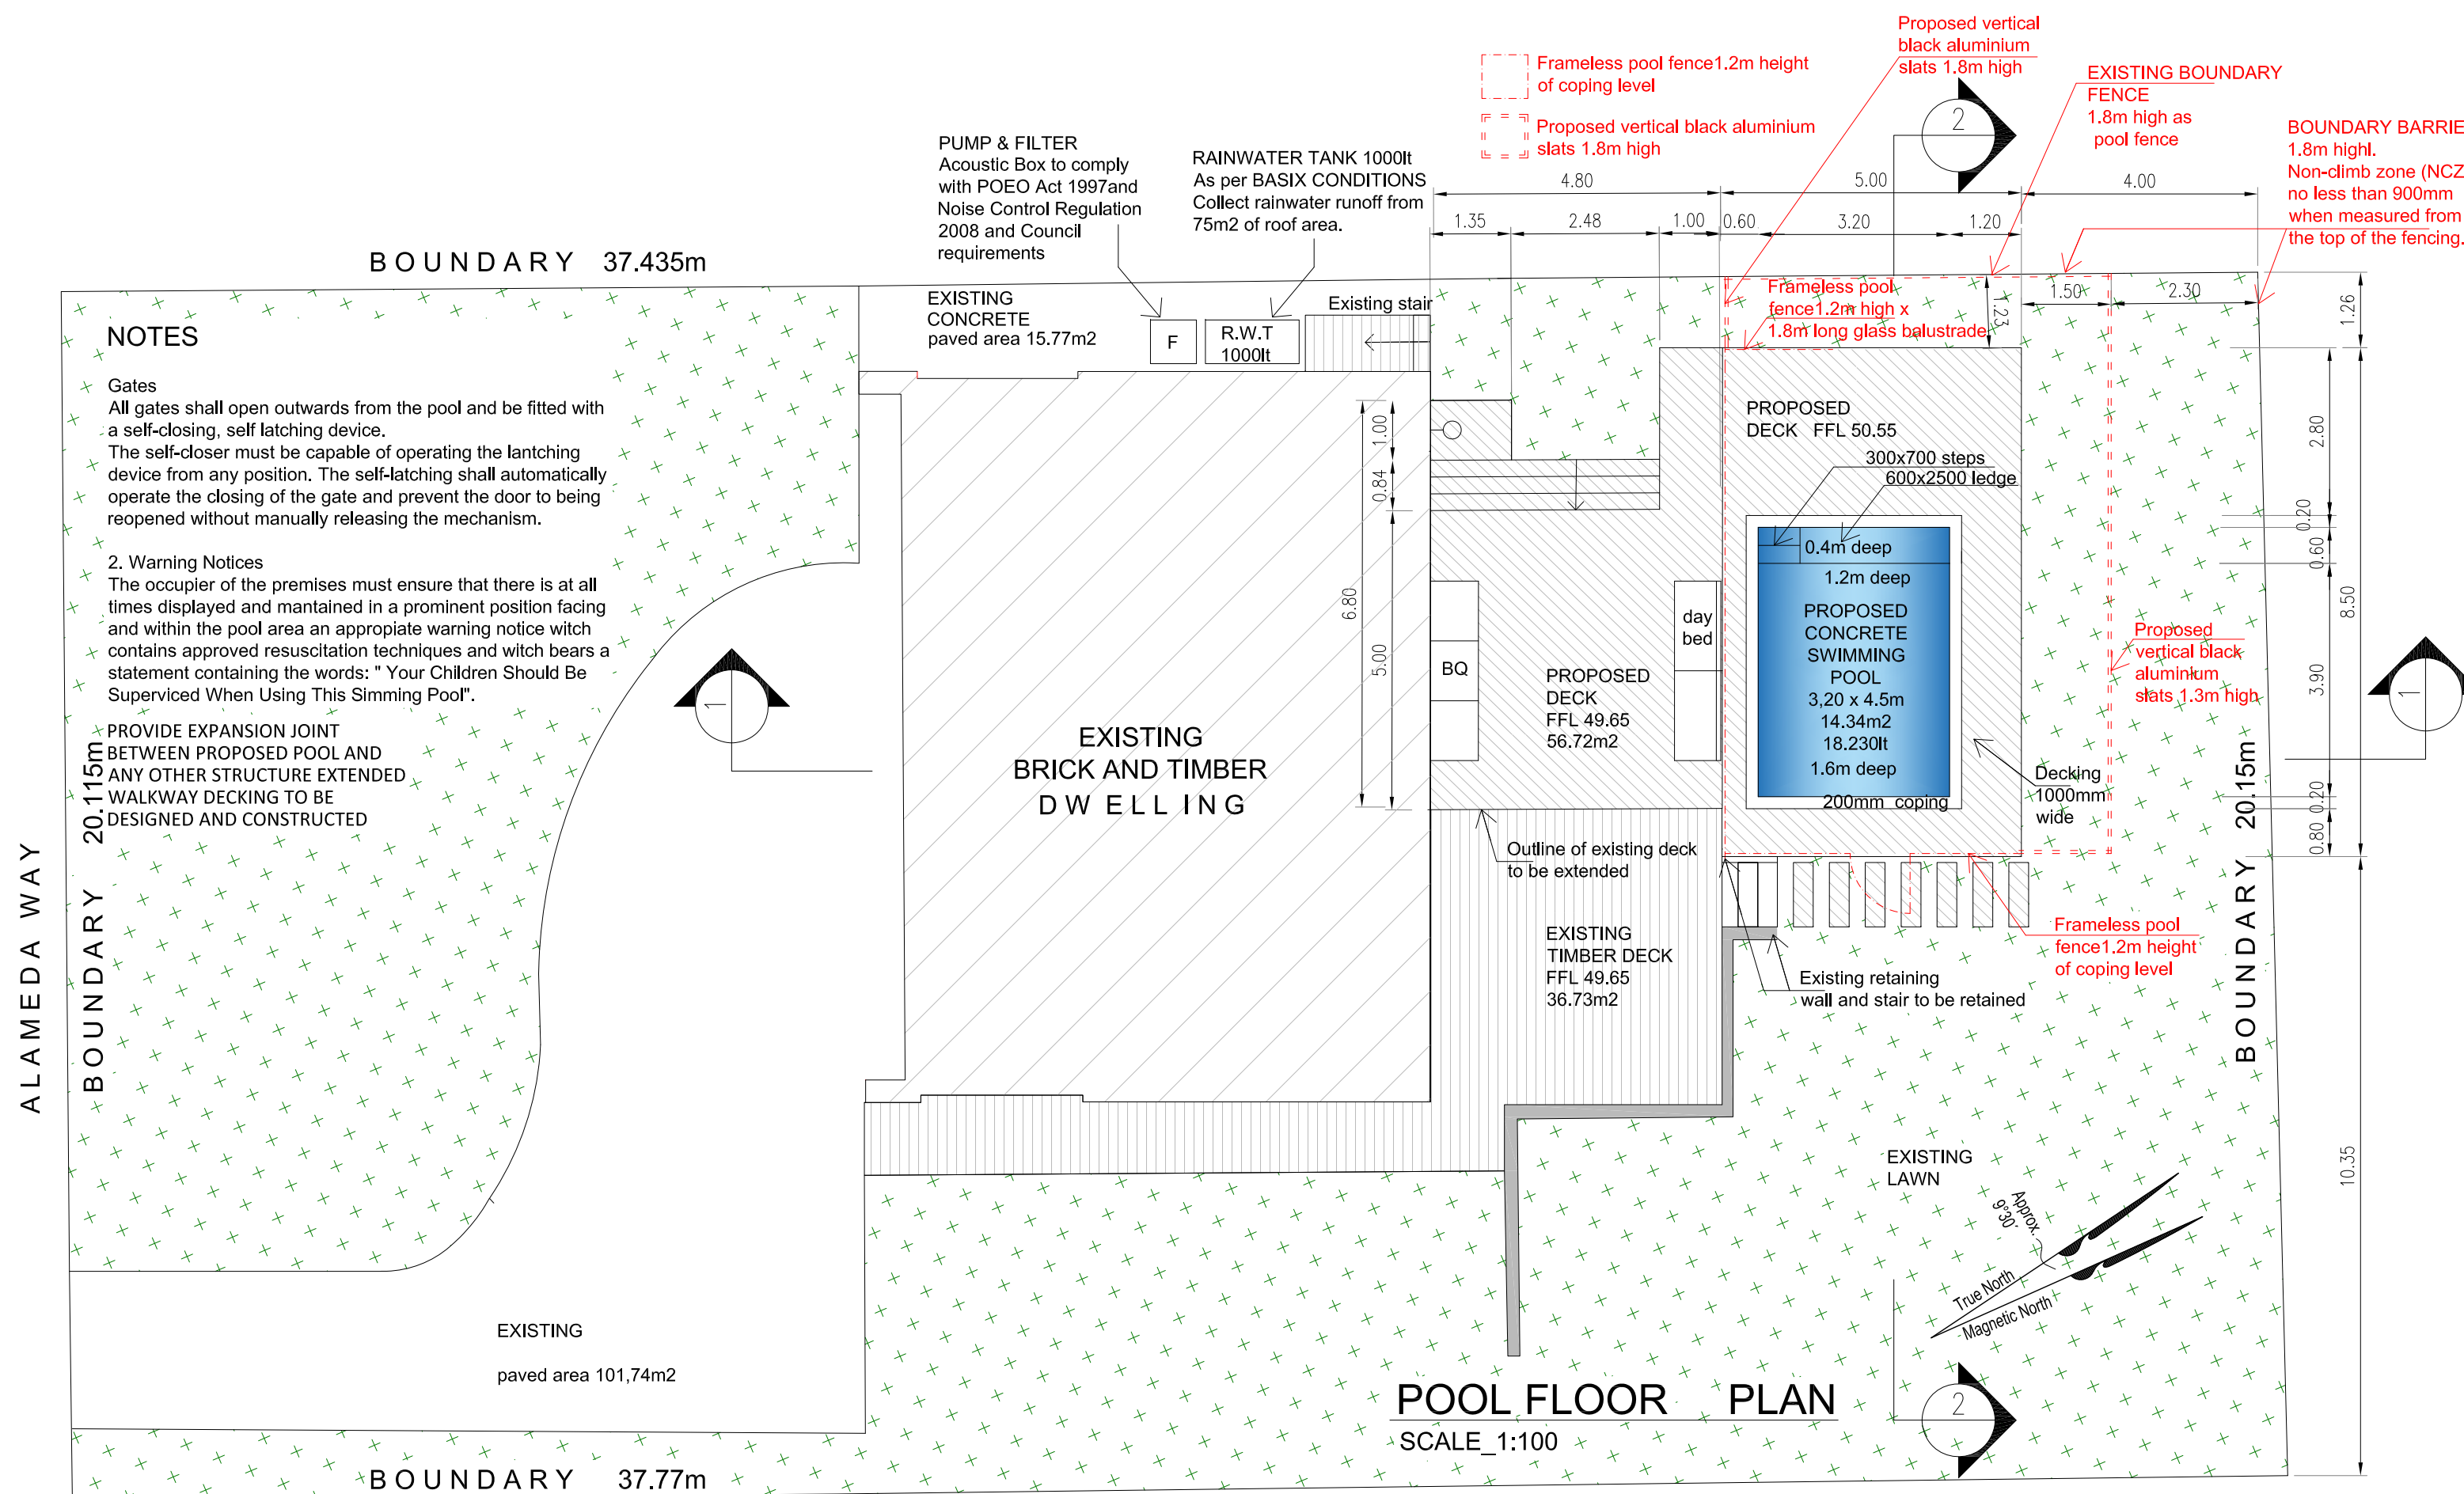

DRAFT
MMMC
MOB: 0424507706
Email: macamartinezcasas@gmail.com

Client

CARLOS LOPES

Proyect

92 ALAMEDA WAY, WARRIEWOOD 2102
LOT: 9 DP:237425

Title

PROPOSED INGROUND CONCRETE SWIMMING POOL & DECK

Plan


SWIMMING POOL SITE PLAN AMENDED

Drawing Number

0403/06B

LEGEND

- FINISH LEVELS
- EXISTING LEVELS
- CONTOURS

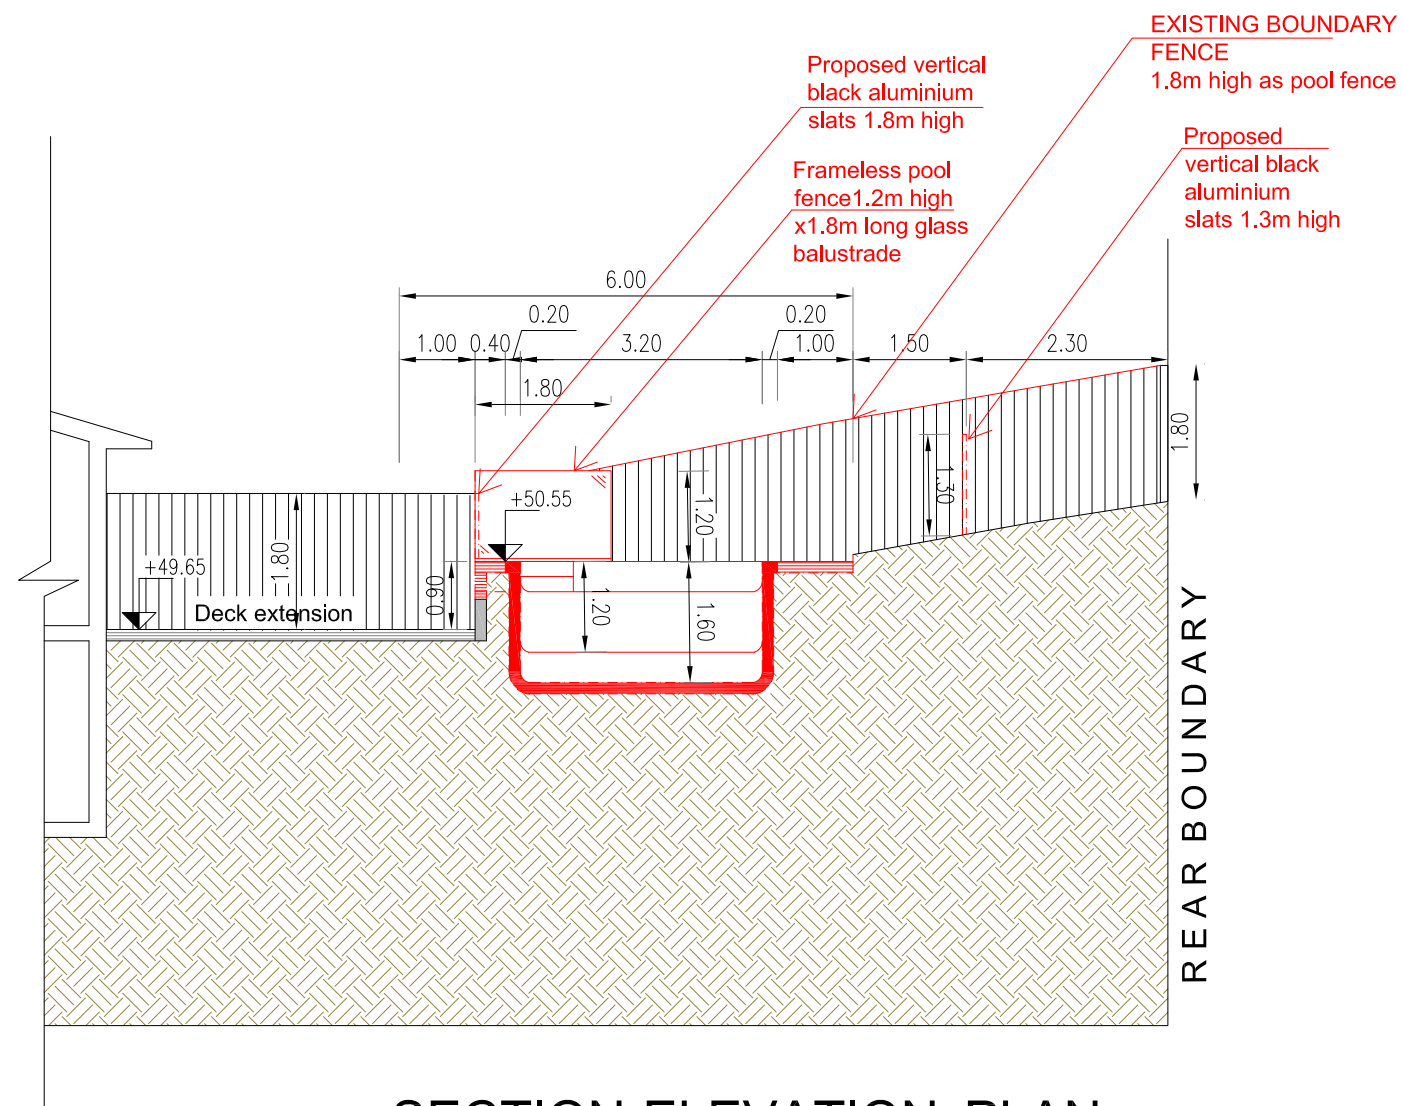

SECTION ELEVATION PLAN
SCALE_1:100

Client CARLOS LOPES		Title OUTDOOR DECK DETAILS	
Proyect 92 ALAMEDA WAY, WARRIEWOOD 2102 LOT: 9 DP:237425		Plan ELEVATION AMENDED	Job Number 0403/06C