


SECTION A
SCALE 1:100 (A3)

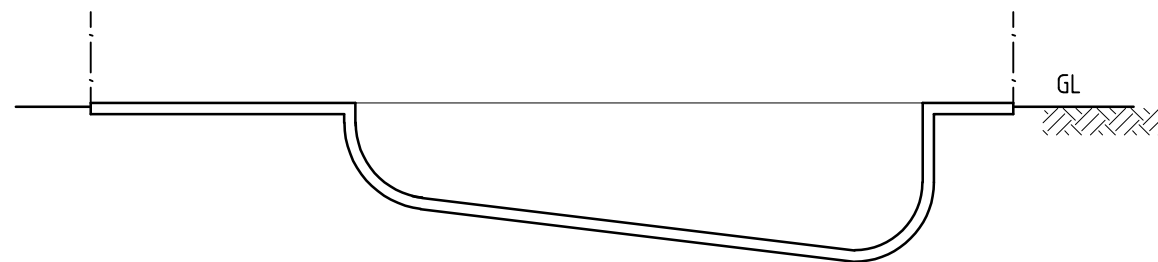


SECTION B
SCALE 1:100 (A3)



northern
beaches
council

THIS PLAN IS TO BE READ IN CONJUNCTION WITH
THE CONDITIONS OF DEVELOPMENT CONSENT

DA2021/0224

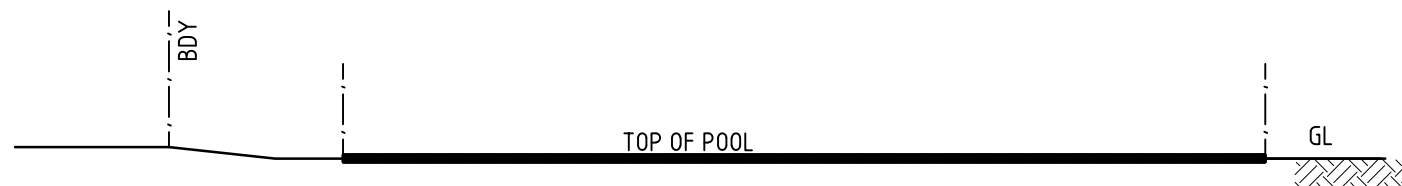

NORTH ELEVATION
SCALE 1:100 (A3)



WEST ELEVATION
SCALE 1:100 (A3)



SOUTH ELEVATION
SCALE 1:100 (A3)



EAST ELEVATION
SCALE 1:100 (A3)



info@outlinedesign.net.au
Ph. 0409603043
ABN: 45632119987

Outline Design and Drafting 2015
Unless expressly stated otherwise in writing, these drawings have not been design checked or certified and are not approved for construction.
Outline Design and Drafting is not responsible for the accuracy, completeness or any contamination of electronically transmitted data and is not responsible for the accuracy of dimensions or scale to size.
These drawings have been prepared based solely on information provided to Outline Design and Drafting by its client or by third parties authorised by its client. Outline Design and Drafting will not be liable to any party for: (a) any error or inaccuracy in any information provided to it or any error or inaccuracy in these drawings to the extent Outline Design and Drafting has relied on such third party information; (b) any reliance on, or use of, the information contained herein by any third party for any purpose; or (c) any use of the information contained herein by Outline Design and Drafting's client other than for the express purpose for which these drawings have been prepared by Outline Design and Drafting.

C	11.05.21	ELEVATIONS ADDED	
B	07.03.21	POOL MODIFICATION	
A	01.03.21	INITIAL ISSUE	
ISSUE	DATE	ISSUED FOR	COMMENT

D. REYNOLDS
PROPOSED CONCRETE POOL
LOT 2 DP 226698
1 NIANBILLA PLACE, FRENCHS FORREST 2086

SECTIONS AND
ELEVATIONS

SCALE:	AS SHOWN
DRAWN:	TMM

P02