

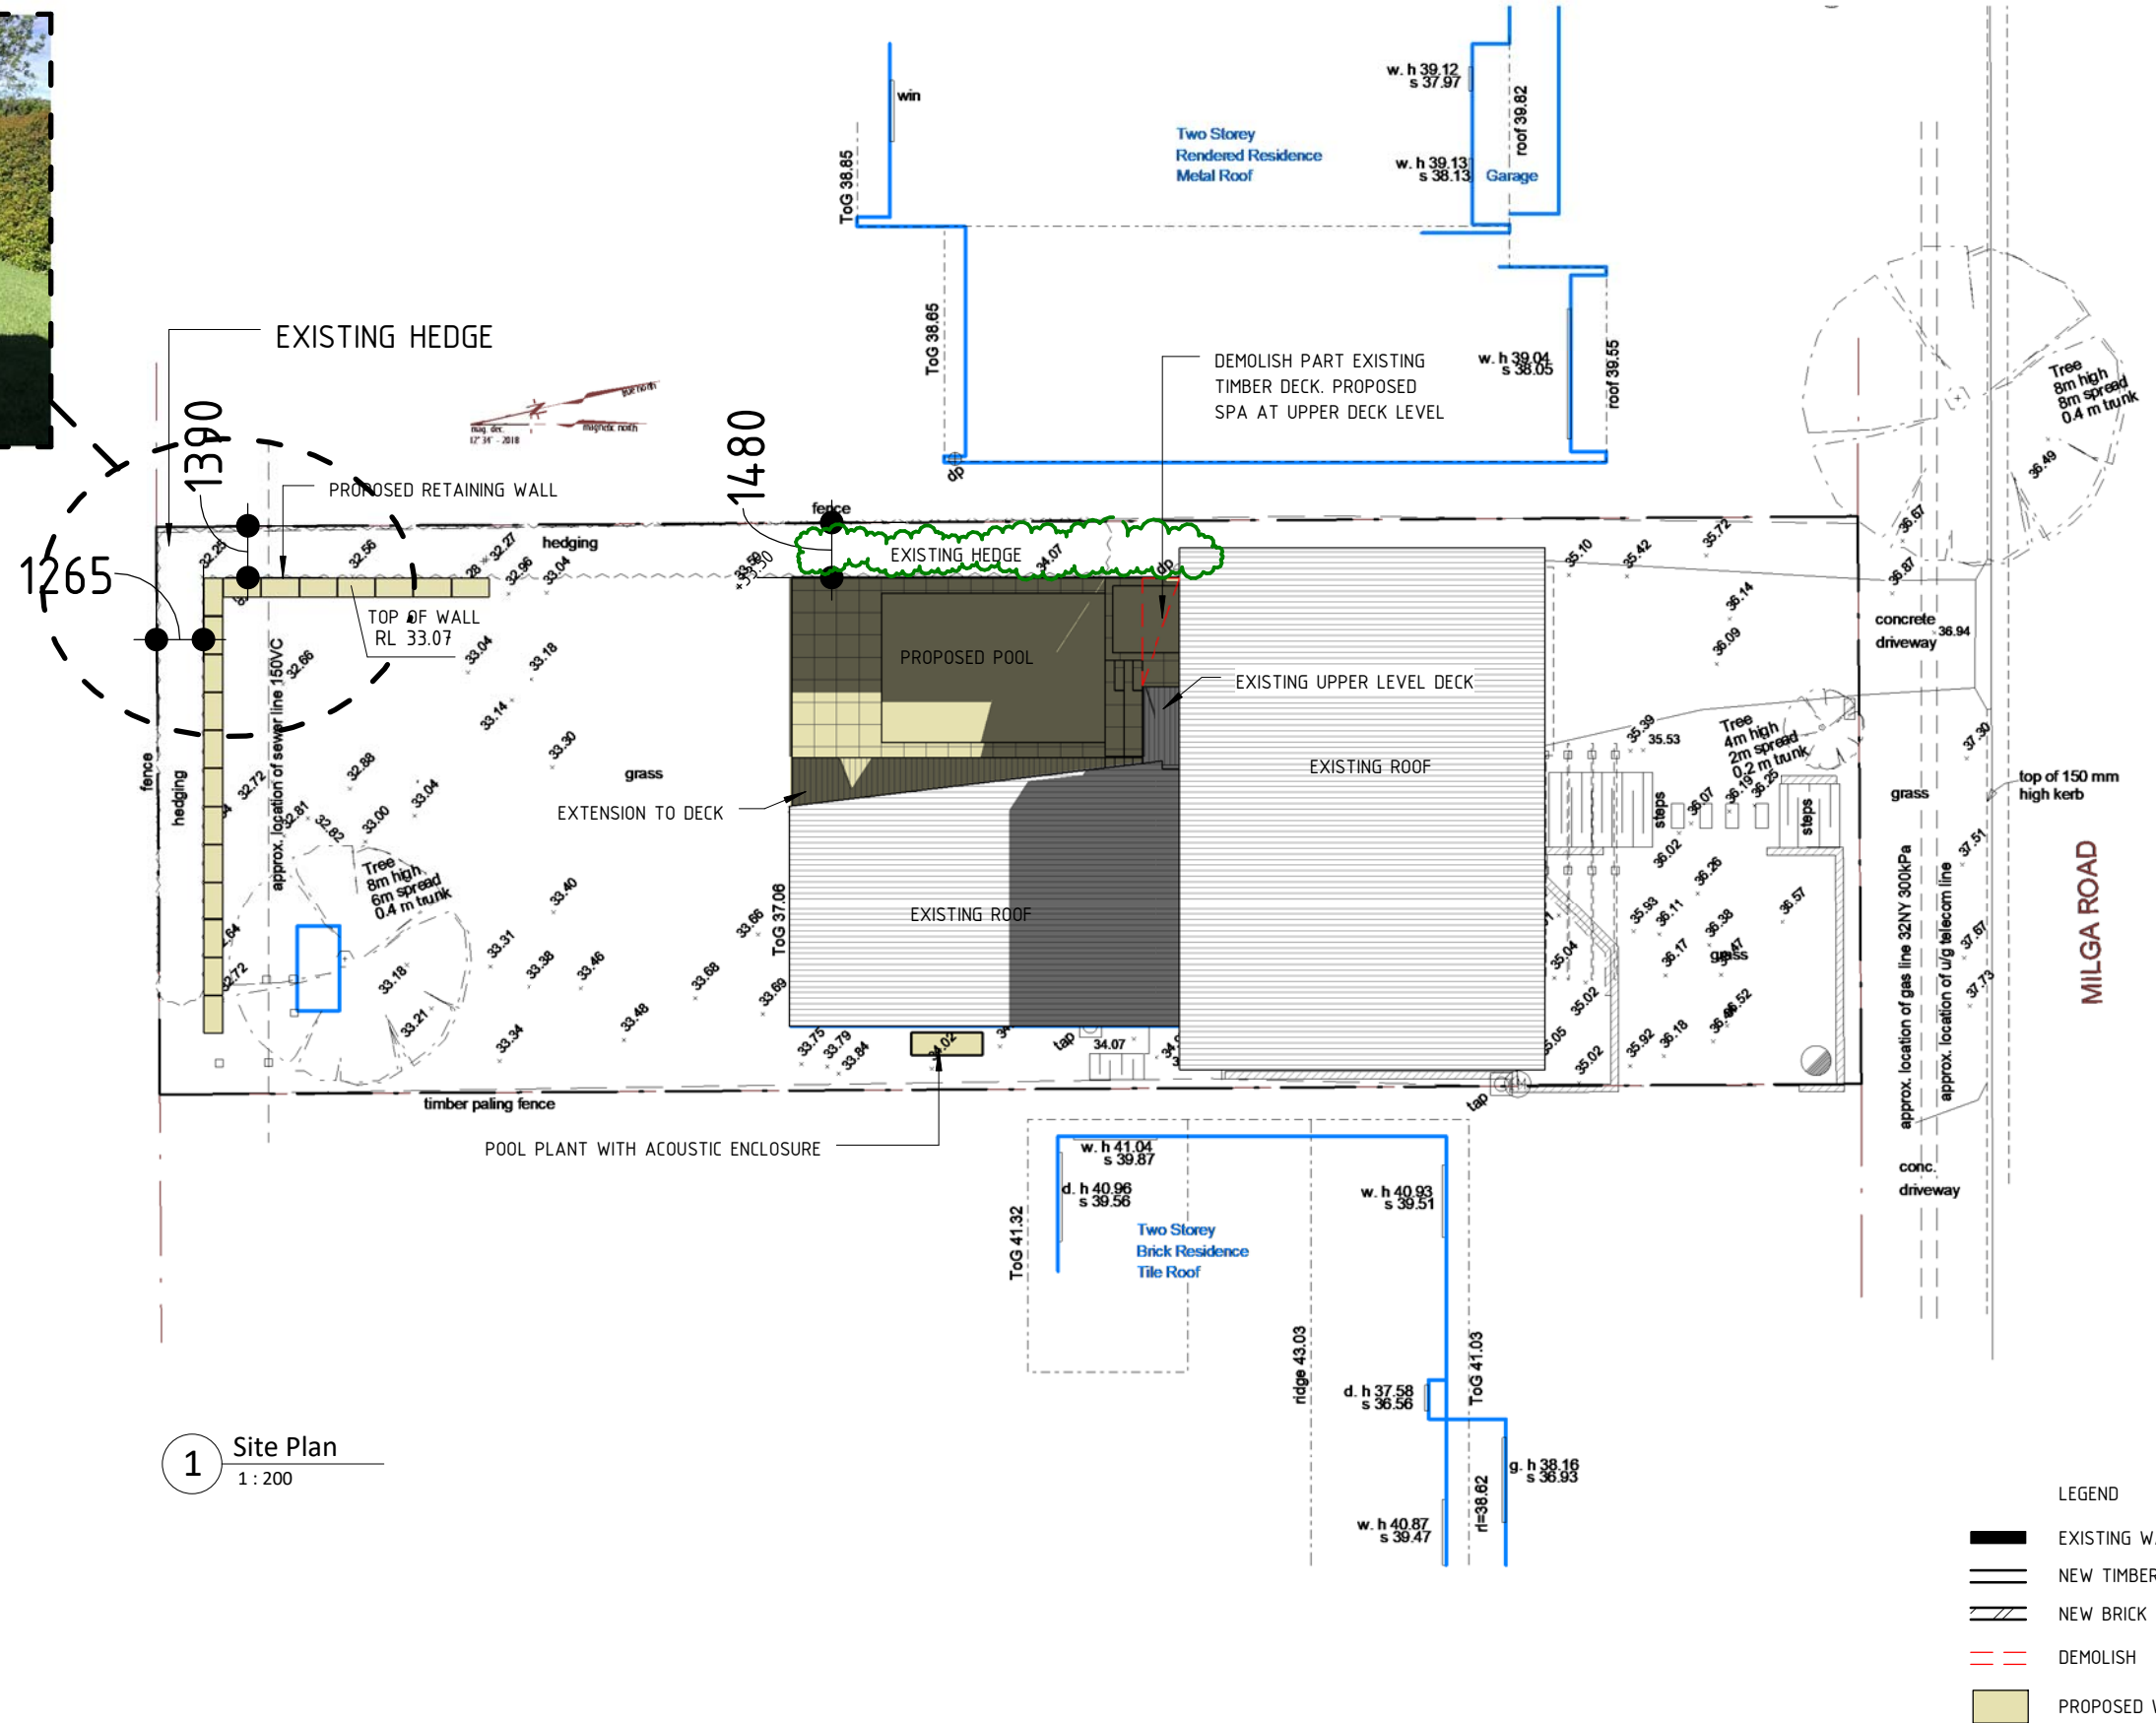


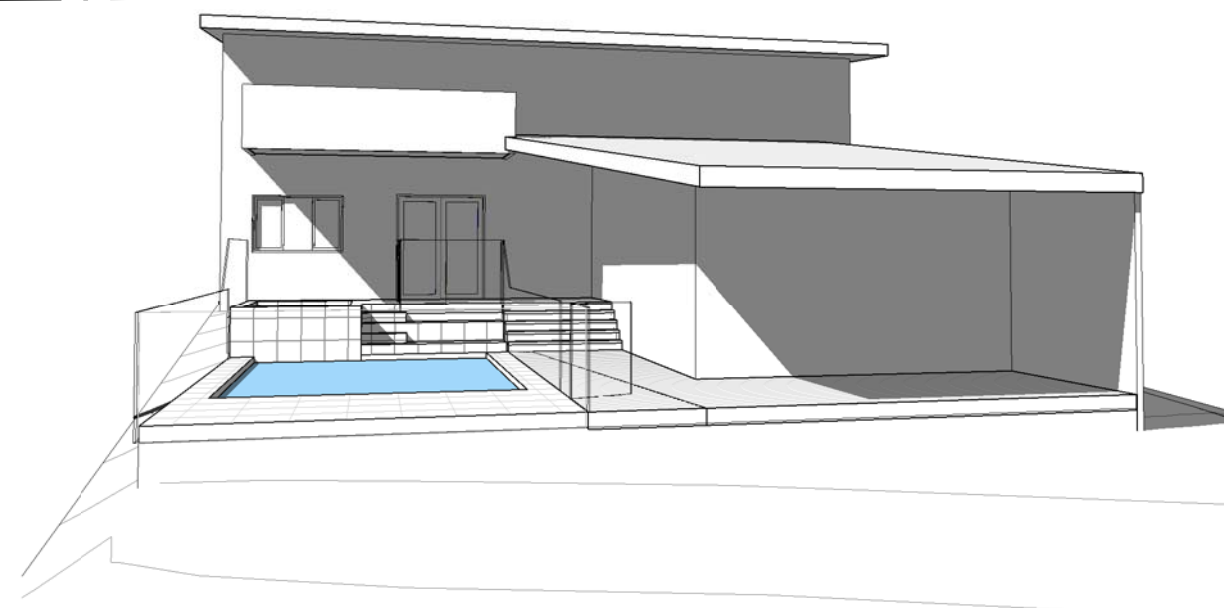

1 Site Plan
1 : 200

1	Development Application	01.12.2020
No	Revision Description	Date

 SCOPE ARCHITECTS 80 WEST ST BALGOWLAH NSW 2093 mail@scopearchitects.com.au ph: 9400 4554 www.scopearchitects.com.au	CLIENT TARYN & WAYNE DICKENSON	PROJECT NEW SWIMMING POOL 9 MILGA RD AVALON BEACH 2107 LOT: 6 DP: 21756	DRAWING TITLE SITE PLAN	TRUE NORTH 	DRAWN Xu	PROJECT NO. 02009	DRAWING NO A01	REV NO 1
					SIZE A3	SCALE As indicated		

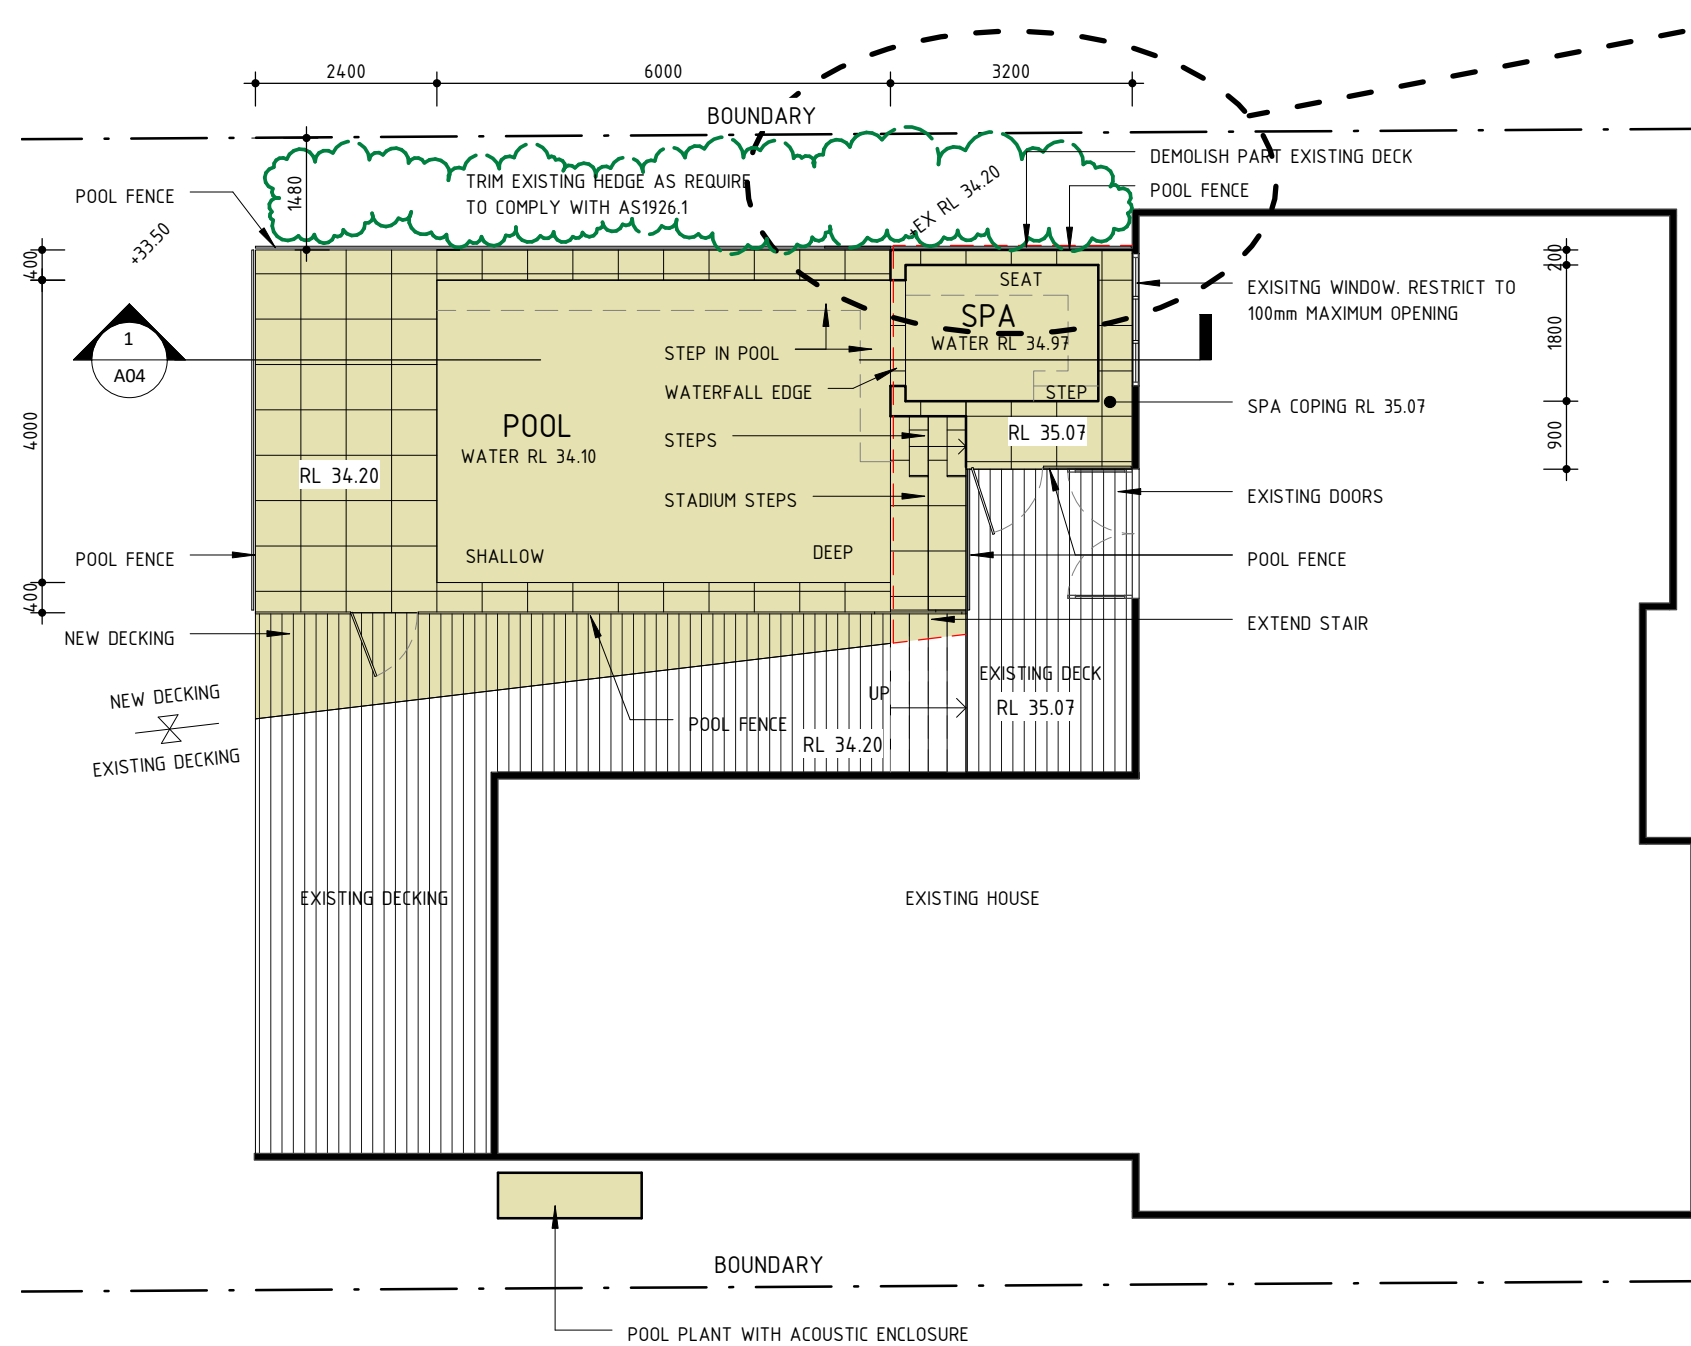

1 Swimming Pool Plan

1	Development Application	01.12.2020
No	Revision Description	Date

 **SCOPE**
ARCHITECTS

80 WEST ST BALGOWLAH NSW 2093
mail@scopearchitects.com.au ph: 9400 4554
www.scopearchitects.com.au

CLIENT
TARYN & WAYNE DICKENSON

PROJECT
NEW SWIMMING POOL
9 MILGA RD AVALON BEACH 2107
LOT: 6 DP: 21756

DRAWING TITLE

FLOOR PLAN




DRAWN	PROJECT NO
Xu	02009
SIZE	SCALE
A3	1 : 100

DRAWING NO	REV NO
A02	1


- LEGEND
- EXISTING WALL
 - NEW TIMBER WALL
 - NEW BRICK WALL
 - DEMOLISH
 - PROPOSED WORKS

POOL FENCE TO COMPLY WITH A 1926.1

1 South Elevation
1 : 100

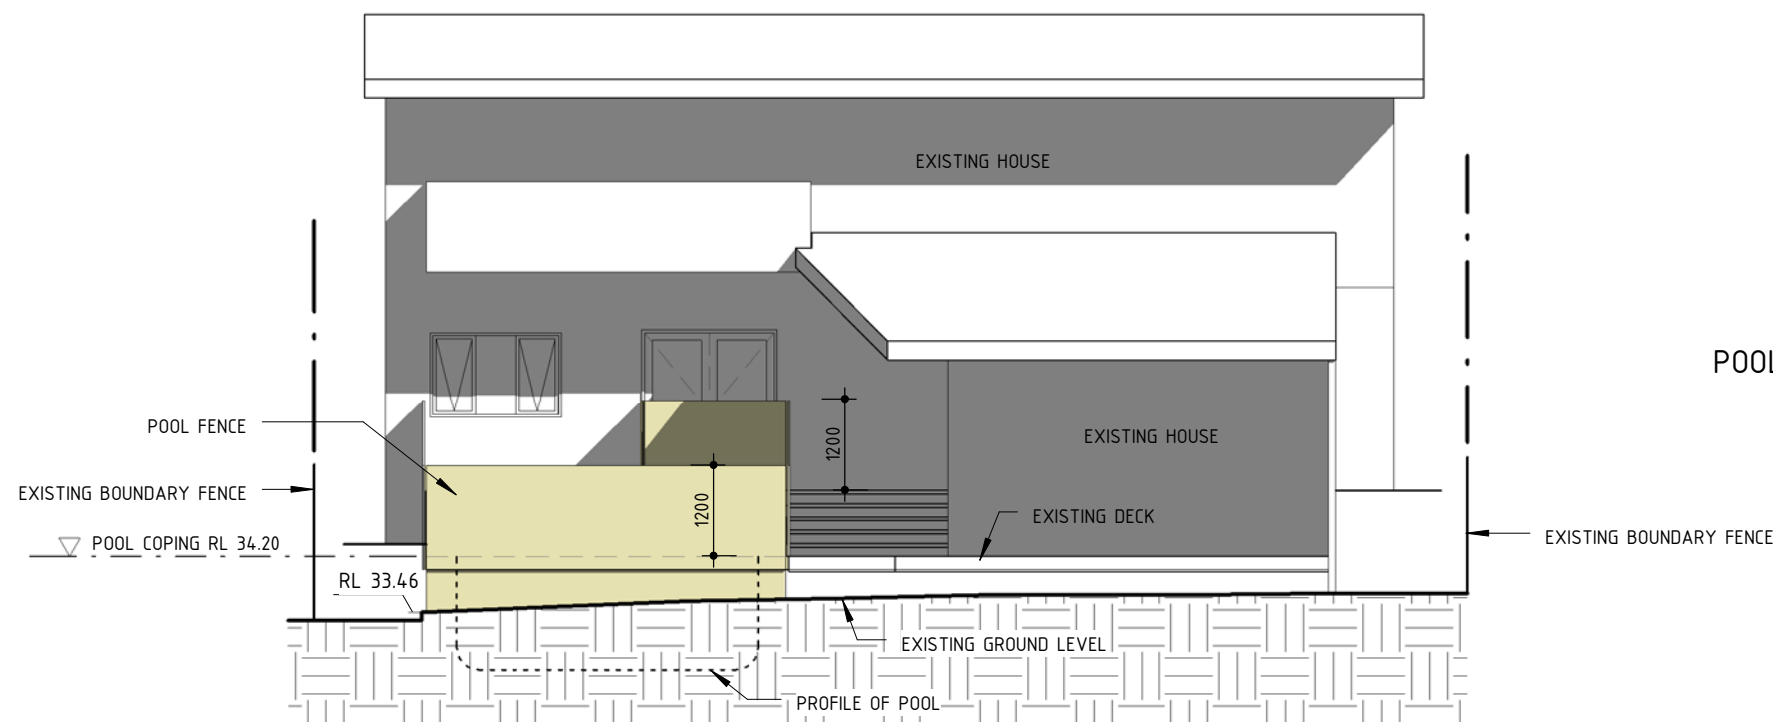

2 West Elevation
1 : 100

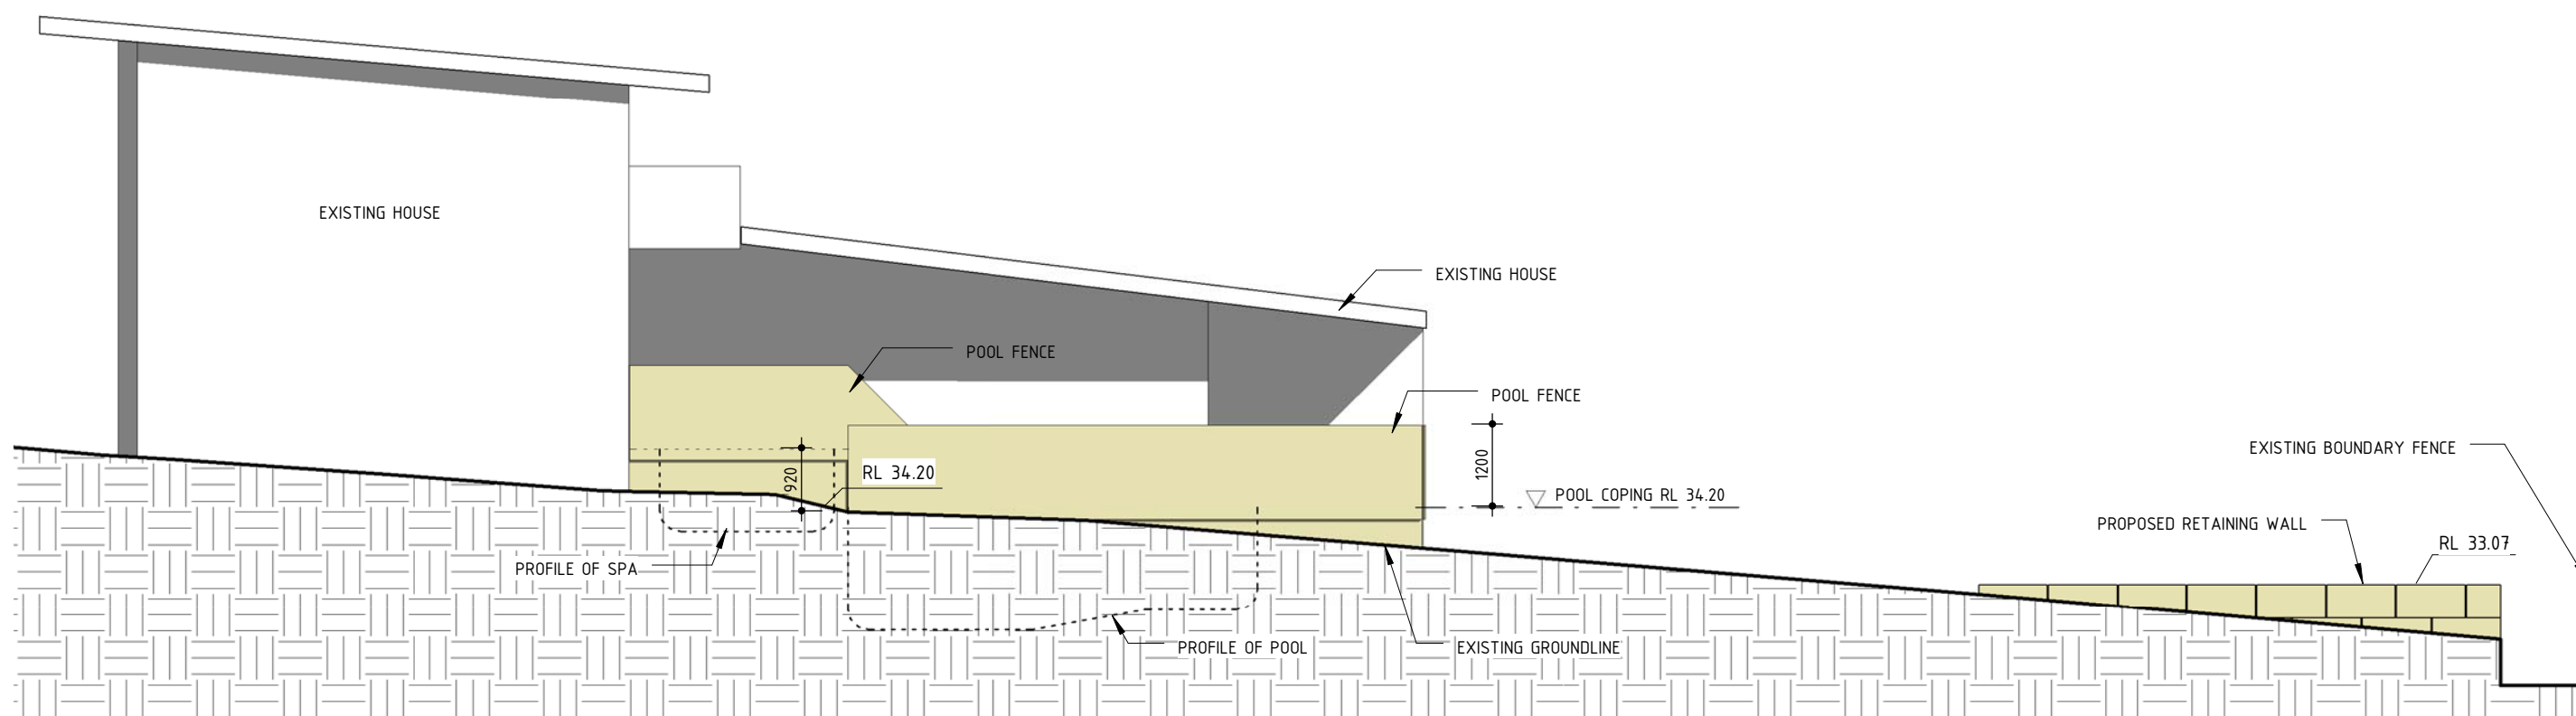

1	Development Application	01.12.2020
No	Revision Description	Date



80 WEST ST BALGOWLAH NSW 2093
mail@scopearchitects.com.au ph: 9400 4554
www.scopearchitects.com.au

CLIENT
TARYN & WAYNE DICKENSON

PROJECT
NEW SWIMMING POOL
9 MILGA RD AVALON BEACH 2107
LOT: 6 DP: 21756


DRAWING TITLE
ELEVATIONS

TRUE NORTH

DRAWN
Xu
SIZE
A3

PROJECT NO.
02009
SCALE
1 : 100

DRAWING NO
A03
REV NO
1

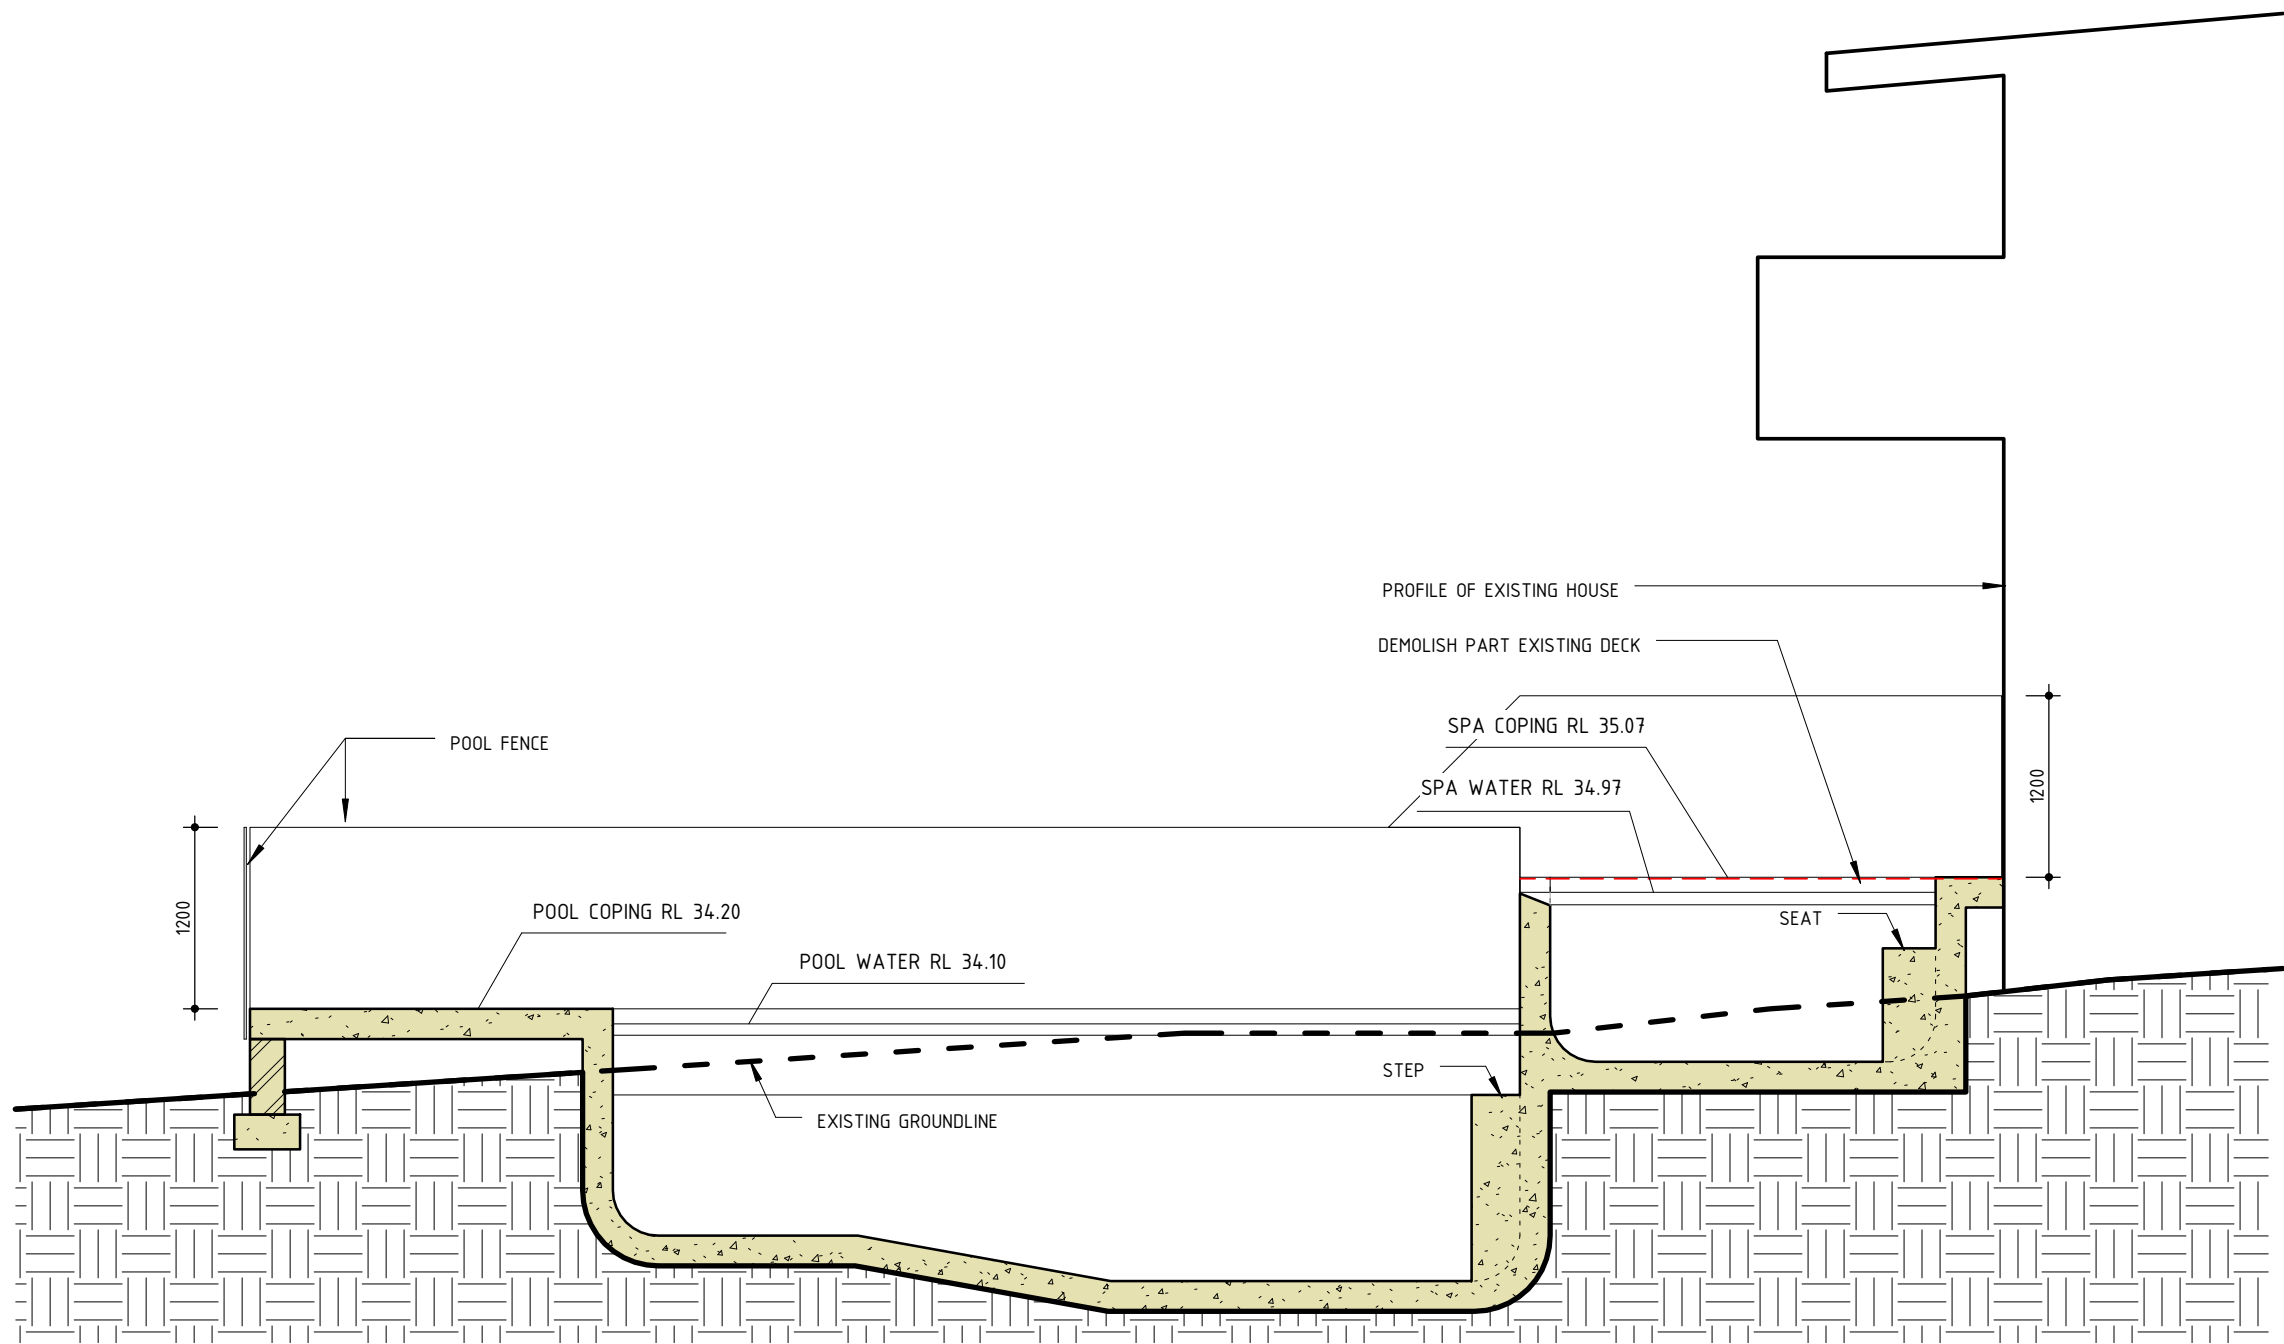

- LEGEND
- EXISTING WALL
 - NEW TIMBER WALL
 - NEW BRICK WALL
 - DEMOLISH
 - PROPOSED WORKS

POOL FENCE TO COMPLY WITH A 1926.1

1	Development Application	01.12.2020
No	Revision Description	Date

 80 WEST ST BALGOWLAH NSW 2093 mail@scopearchitects.com.au ph: 9400 4554 www.scopearchitects.com.au	CLIENT TARYN & WAYNE DICKENSON	PROJECT NEW SWIMMING POOL 9 MILGA RD AVALON BEACH 2107 LOT: 6 DP: 21756	DRAWING TITLE SECTION	TRUE NORTH	DRAWN XK	PROJECT NO. 02009	DRAWING NO A04	REV NO 1
					SIZE A3	SCALE As indicated		