



STAGE 3

EXISTING STAGE 1 & 2

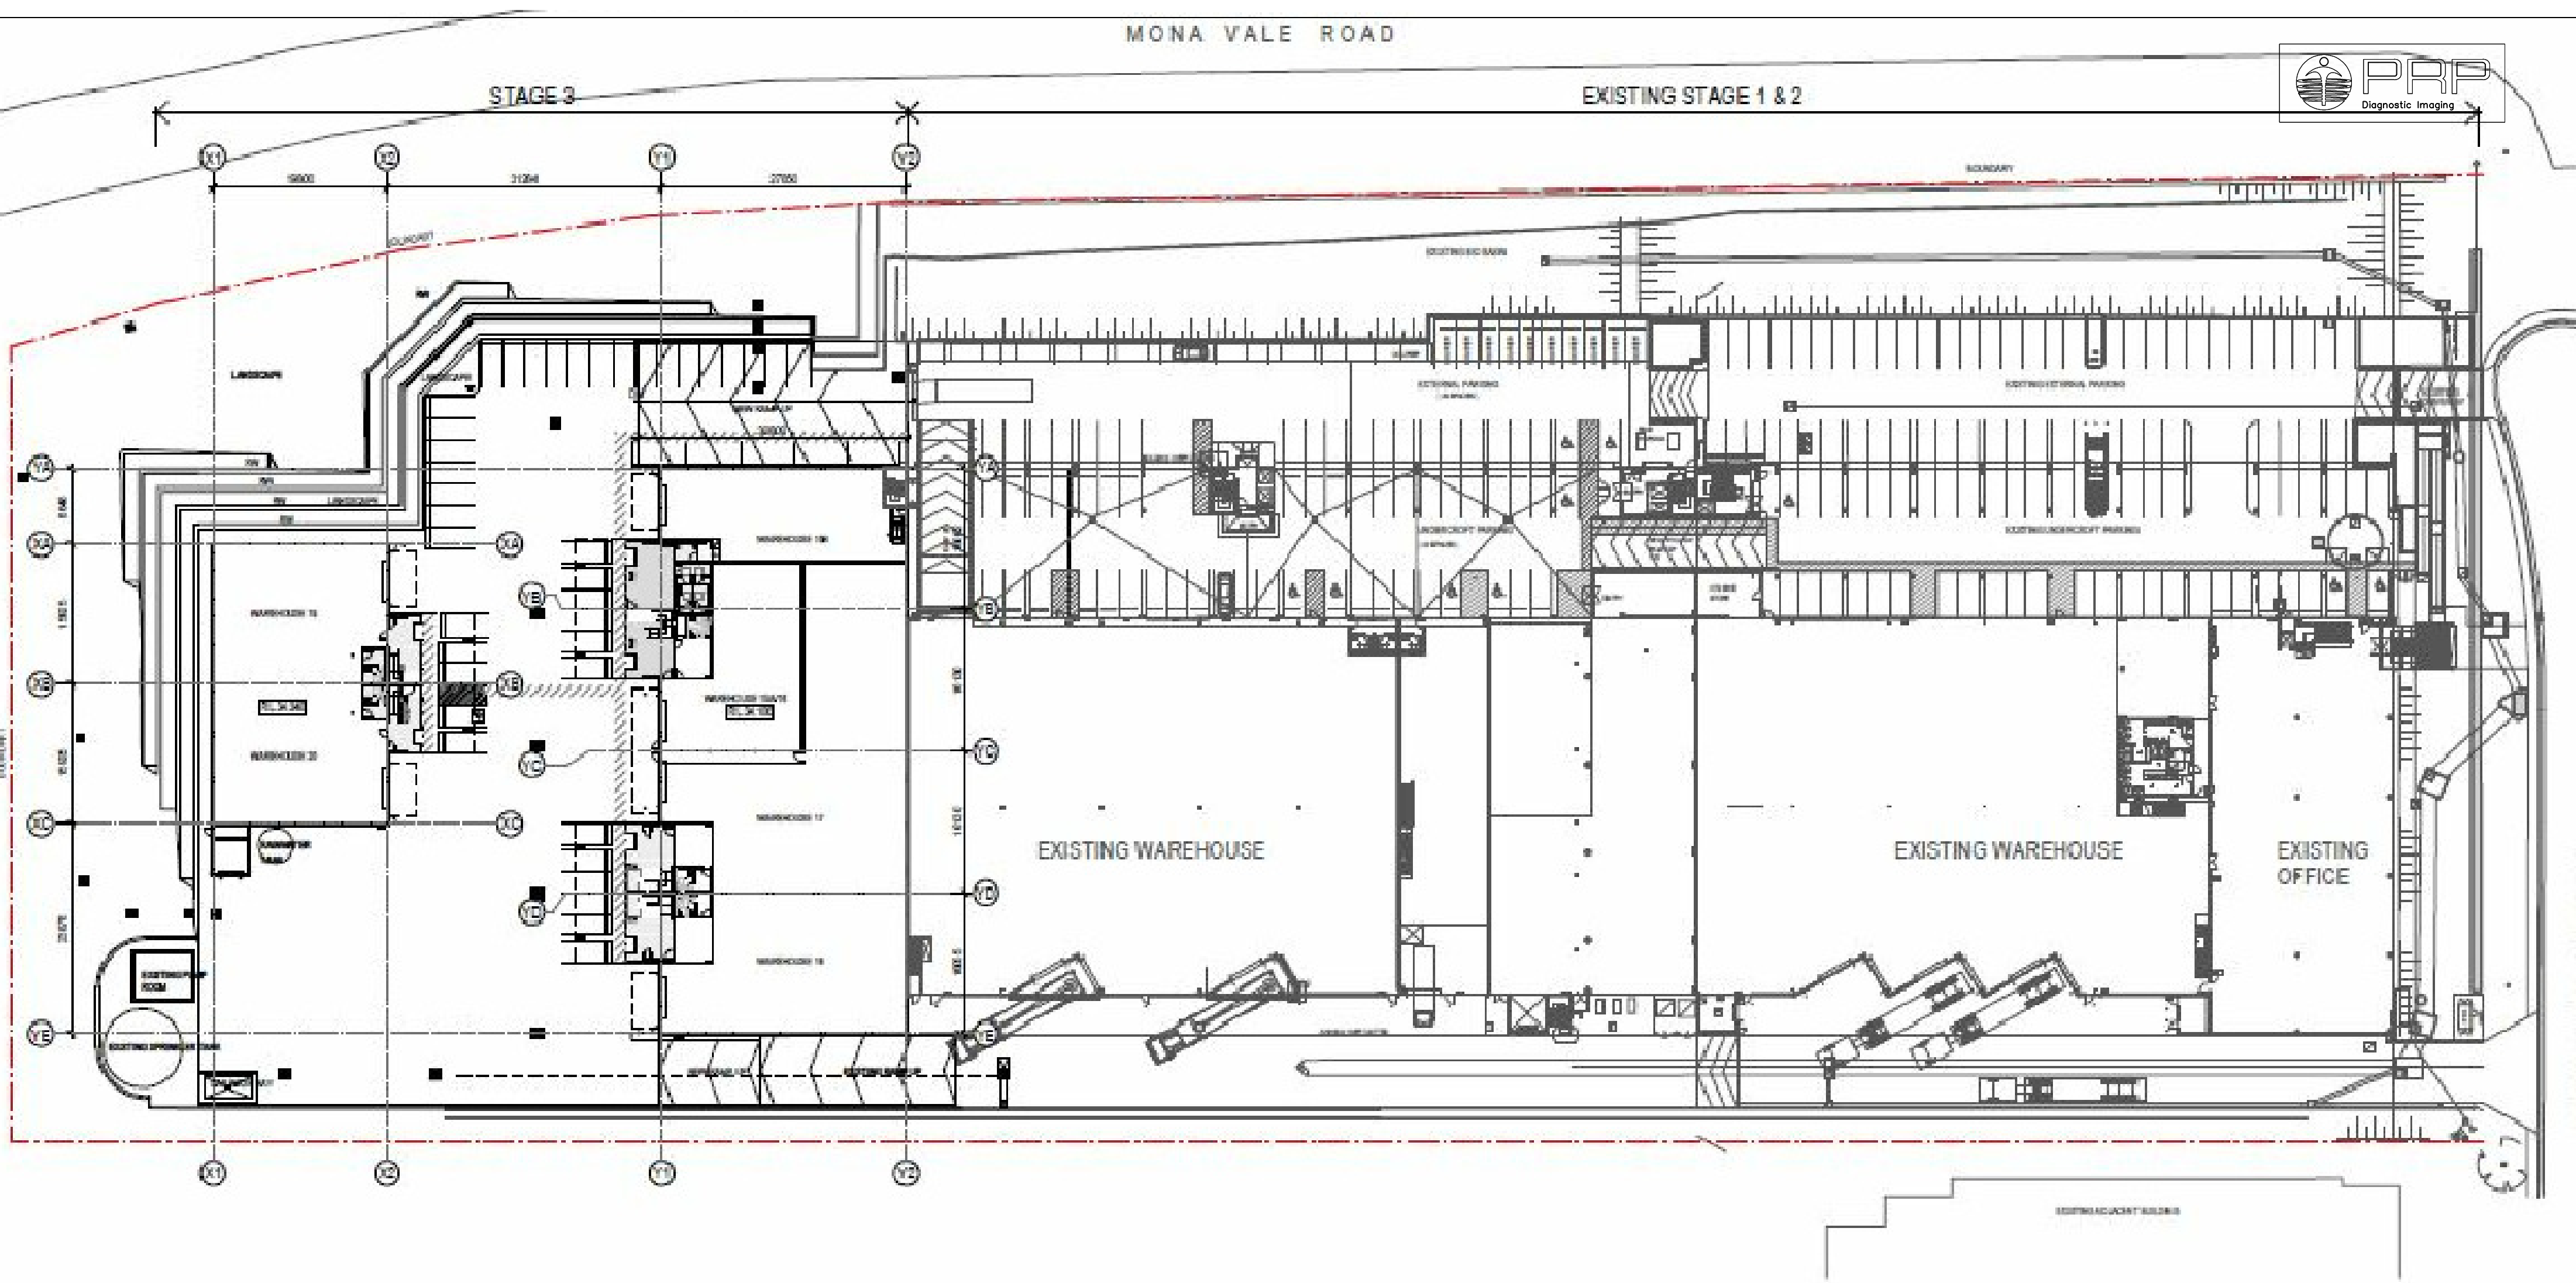


1 SITE PLAN
Scale: 1:500 @ A1

PROPOSED NEW SIGNAGE TO
2 DAYDREAM ST ,WARRIEWOOD

 


DA 1	DATE: 05-12-23	AMENDMENTS: PROPOSED SIGNAGE	CONSULTANTS: — — Signite Group	DEE WHY DRAFTING 1/1403 PITTWATER RD NORTH NARRABEEN 2104 PH : 9913 1805 MOB : 0430 343 122 EMAIL : deewhydrafting@hotmail.com	WORK-TYPE: PRP PREMISES SIGNAGE ADDRESS: PENINSULA BUSINESS ESTATE - 2 DAYDREAM ST WARRIEWOOD LOT40P: CLIENT: PRP	DRAWING: SITE PLAN SCALE: 1:500 @ A1 DATE: 05-12-23 DRAWN-BY: James	JOB-NO: 1523 DRAWING-NO: 1 ISSUE: DA 1
------	-------------------	---------------------------------	---	---	--	--	---

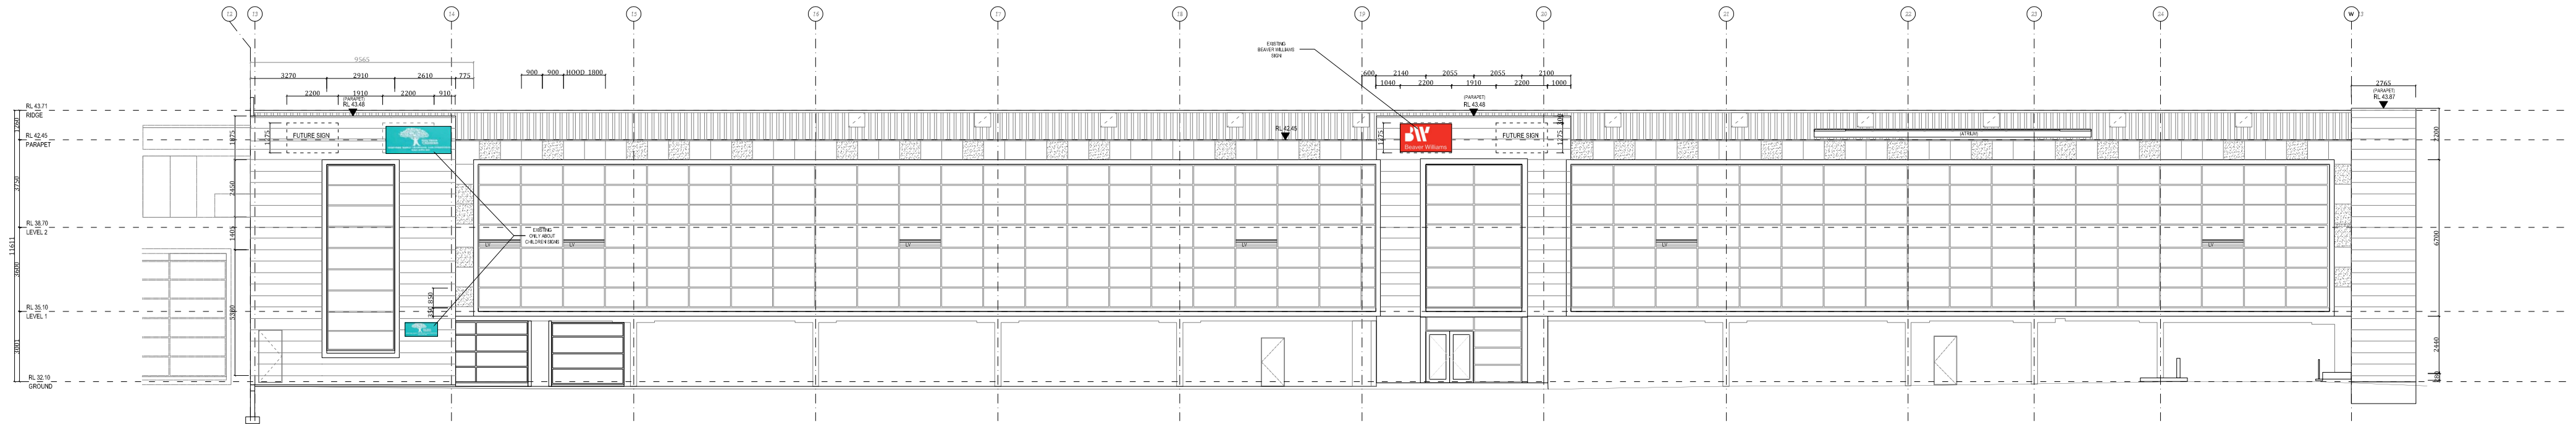


2 EXISTING SIGNAGE- NORTH ELEVATION
Scale: 1:200 @ A2

PROPOSED NEW SIGNAGE TO 2 DAYDREAM ST ,WARRIEWOOD

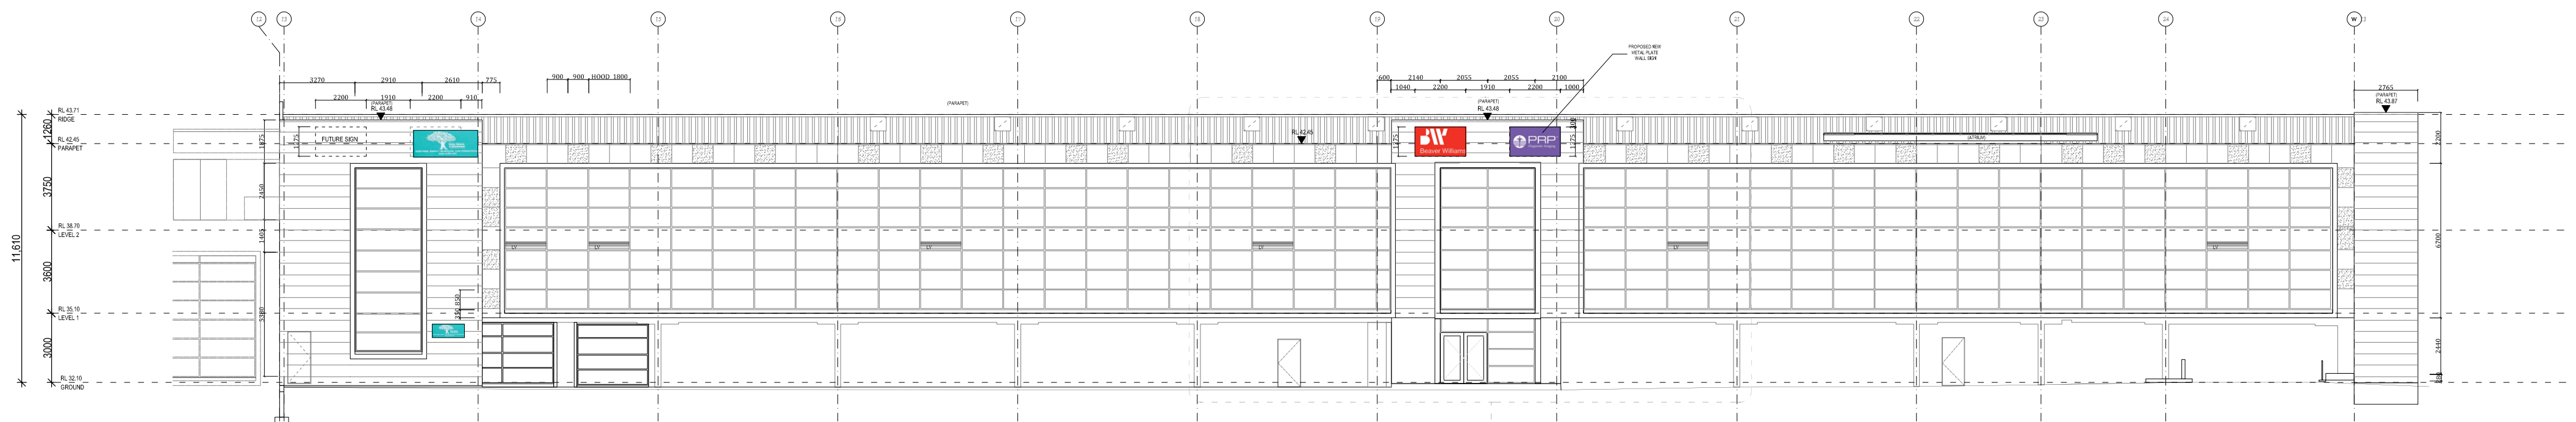

3 PROPOSED WALL SIGN - NORTH ELEVATION
Scale: 1:200 @ A2

 

ISSUE:	DATE:	AMMENDMENTS:	NOTE:	CONSULTANTS:	DEE WHY DRAFTING	WORK-TYPE: PRP PREMISES	DRAWING: ELEVATIONS PLAN	JOB-NO:
PROPOSED SIGNAGE	05-12-23	PROPOSED SIGNAGE	THIS DRAWING IS THE EXCLUSIVE PROPERTY OF AND COPYRIGHT TO DEE WHY DRAFTING SERVICES AND THE REPRODUCTION OF ANY PART WITHOUT THE PRIOR WRITTEN PERMISSION OF DEE WHY DRAFTING SERVICES IS A VIOLATION OF APPLICABLE LAWS. IN NO EVENT SHALL DEE WHY DRAFTING BE HELD LIABLE FOR SPECIAL, INCIDENTAL OR CONSEQUENTIAL LIABILITY IN CONNECTION WITH THE USE OF THE DATA. THIS DRAWING IS TO BE READ AND UNDERSTOOD IN CONJUNCTION WITH ANY STRUCTURAL, MECHANICAL, ELECTRICAL AND/OR ANY OTHER CONSULTANTS DOCUMENTATION AS MAY BE APPLICABLE TO THE PROJECT PRIOR TO THE START OF ANY COMMENCEMENT AND DURATION OF ANY WORKS.	---	1/1493 PITTSWATER RD NORTH NARRABEEN 2101 PH : 9913 1805 MOB : 0430 343 122 EMAIL : deewhydrafting@hotmail.com	ADDRESS: 2 DAYDREAM ST WARRIEWOOD	SCALE: 1:200 @ A2	1523
				Significa Group		LOT/ADP:	DATE: 05-12-23	02
						CLIENT: PRP	DRAWN BY: Jansen	DA 1

18



WALL SIGN
APPROX 2.8 m²

19

PROPOSED NEW PRP WALL SIGN
TO EXTERIOR OF 2 DAYDREAM ST
WARRIEWOOD

20

Description
Wall Sign
Materials
3mm Alumium Plate Panel
Polymeric Digital Media
Polymeric Gloss Laminat
Colours
White
PMS 2665C (Purple)

Wall Sign - Digitally printed and gloss laminated
graphics applied to 3mm aluminium panel and
trimmed to edges,for installation to building fascia.

21



5 PROPOSED WALL SIGNAGE - NORTH ELEVATION
Scale: 1:50 @ A2

ISSUE:	DATE:	AMMENDMENTS:	CONSULTANTS:	DEE WHY DRAFTING	WORK-TYPE: PRP PREMISES	DRAWING: ELEVATIONS PLAN	JOB-NO:
PROPOSED SIGNAGE	05-12-23	PROPOSED SIGNAGE	---	1/1493 PITTWATER RD NORTH HARRABEEN 2101 PH : 9913 1805 MOB : 0430 343 122 EMAIL : deewhydrafting@hotmail.com	ADDRESS: 2 DAYDREAM ST WARRIEWOOD	SCALE: 1:50 @ A2	1523
			SignBn Group		LOT40P:	DATE: 05-12-23	DRAWING-NO: 03
					CLIENT: PRP	DRAWNBY: James	ISSUE: DA 1