

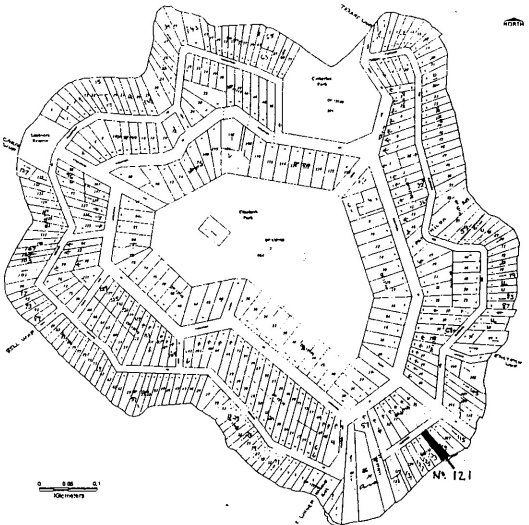
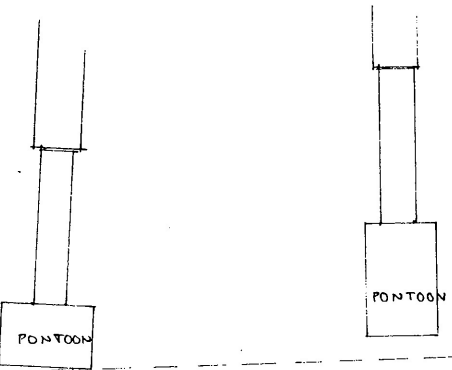


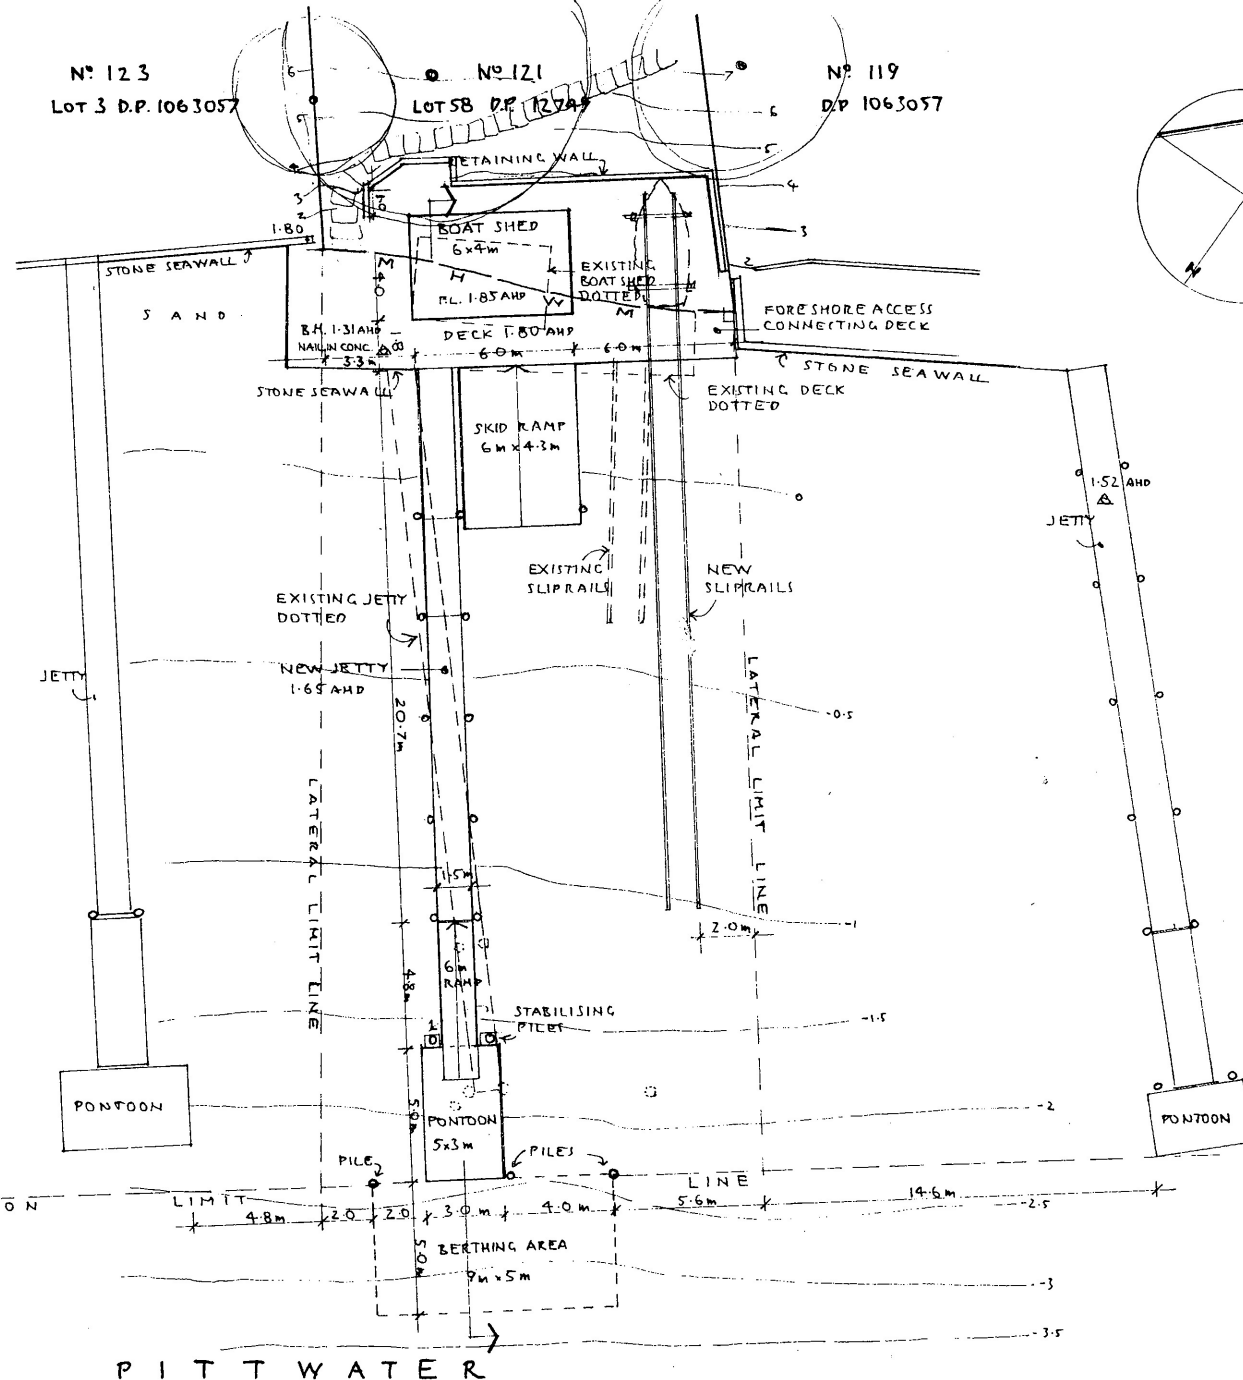

Nº 123
LOT 3 D.P. 1063057

Nº 121
LOT 58 D.P. 12749

Nº 119
D.P. 1063057

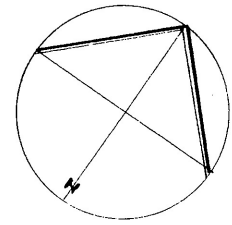


0 1 2 4 6 8 10 m
SCALE: 1:200 AT A3

Stephen Crosby & Assoc.
Pty. Ltd.
SCOTLAND ISLAND
PO Box 204 Church Pt. NSW 2105
M. 0409 047 513 E. scrosby@internode.on.net

**BOAT SHED
& JETTY**
121 FLORENCE TCE
SCOTLAND ISLAND
Lot 58 DP 12749

For S & C TOWERS
Drawing
SITE PLAN
Scale: 1:200 AT A3
Date: JUNE 2018
Drawn: S.C.
Drawing Number

2128 - DA 01

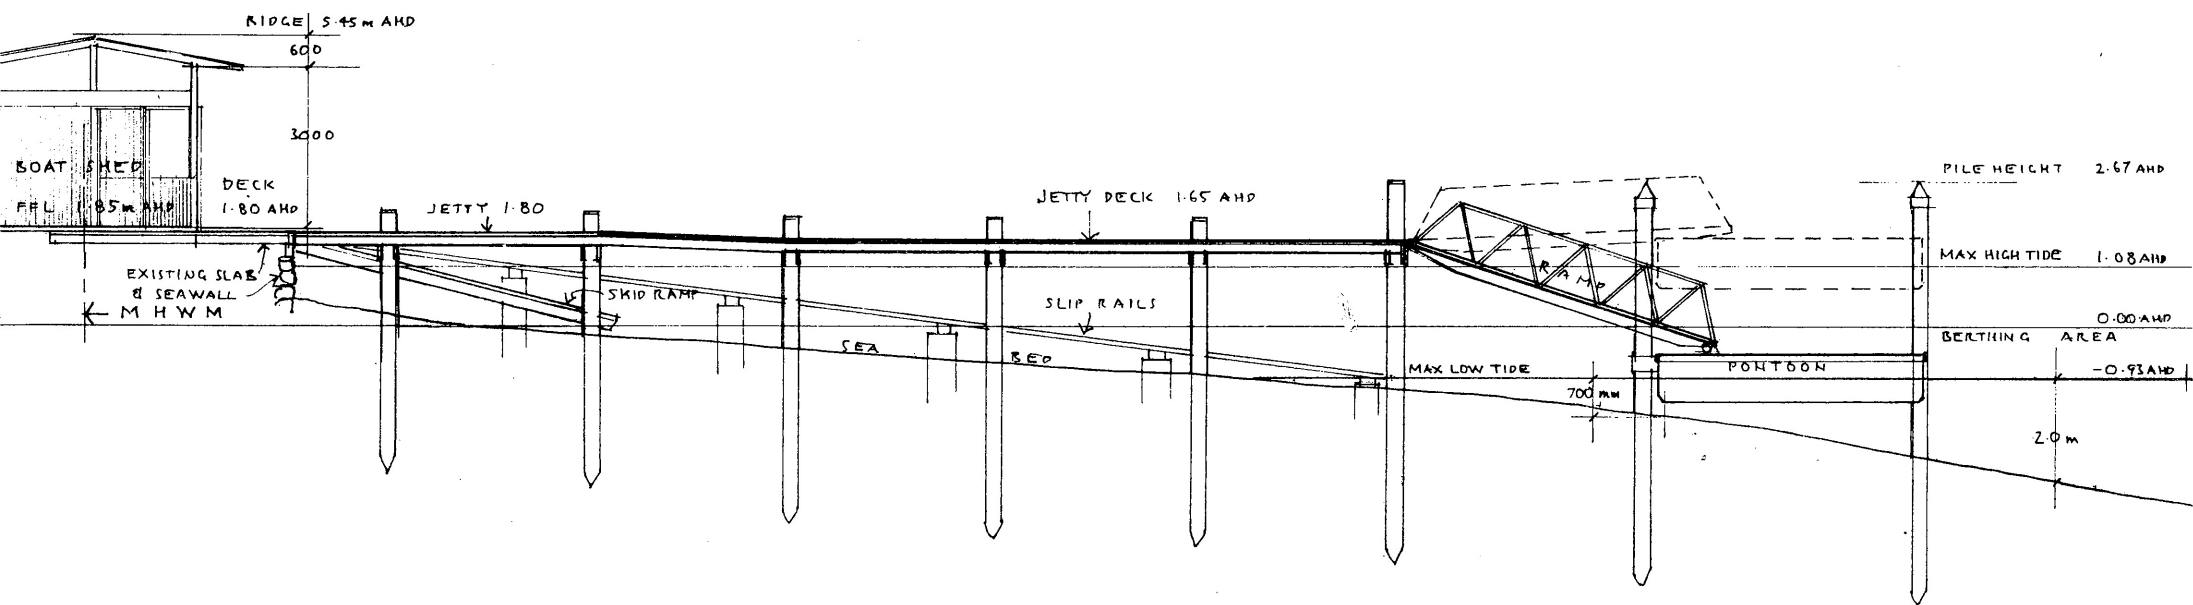

Revision: _____ Date: _____
**Stephen Crosby & Assoc.
 Pty. Ltd.**

SCOTLAND ISLAND
 PO Box 204 Church Pt. NSW 2105
 M 0409 047 513 E: scrosby@ntermede.on.net
 Job

**BOAT SHED
 & JETTY**
 121 FLORENCE TCE
 SCOTLAND ISLAND
 Lot 58 DP 12749

For **S & C TOWERS**

Drawing
SECTION


Scale 1:100 AT A3

Date JUNE 2018


Drawn S.C.

Drawing Number


2128 - DA 02

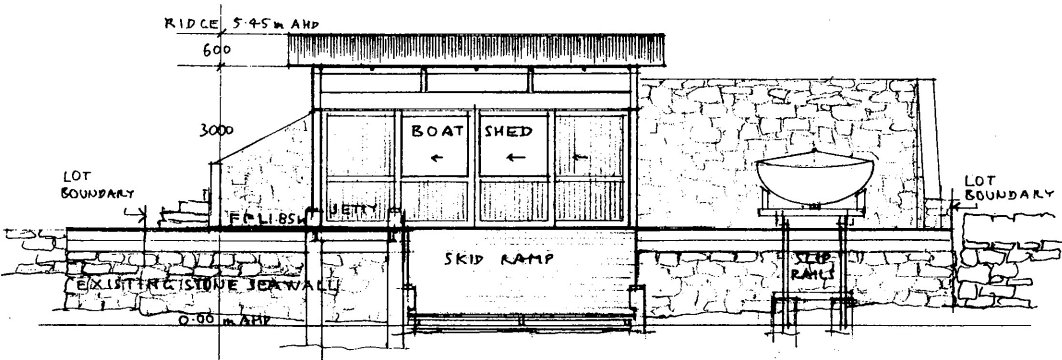

SOUTH-EAST ELEVATION 1:100

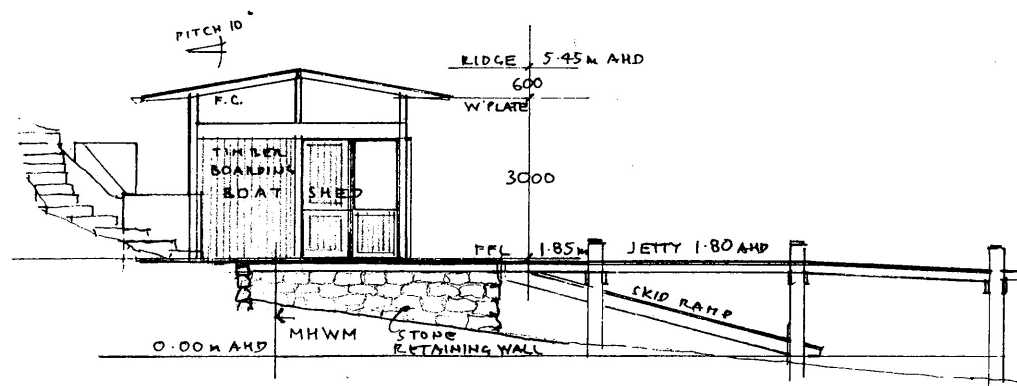


SOUTH-WEST

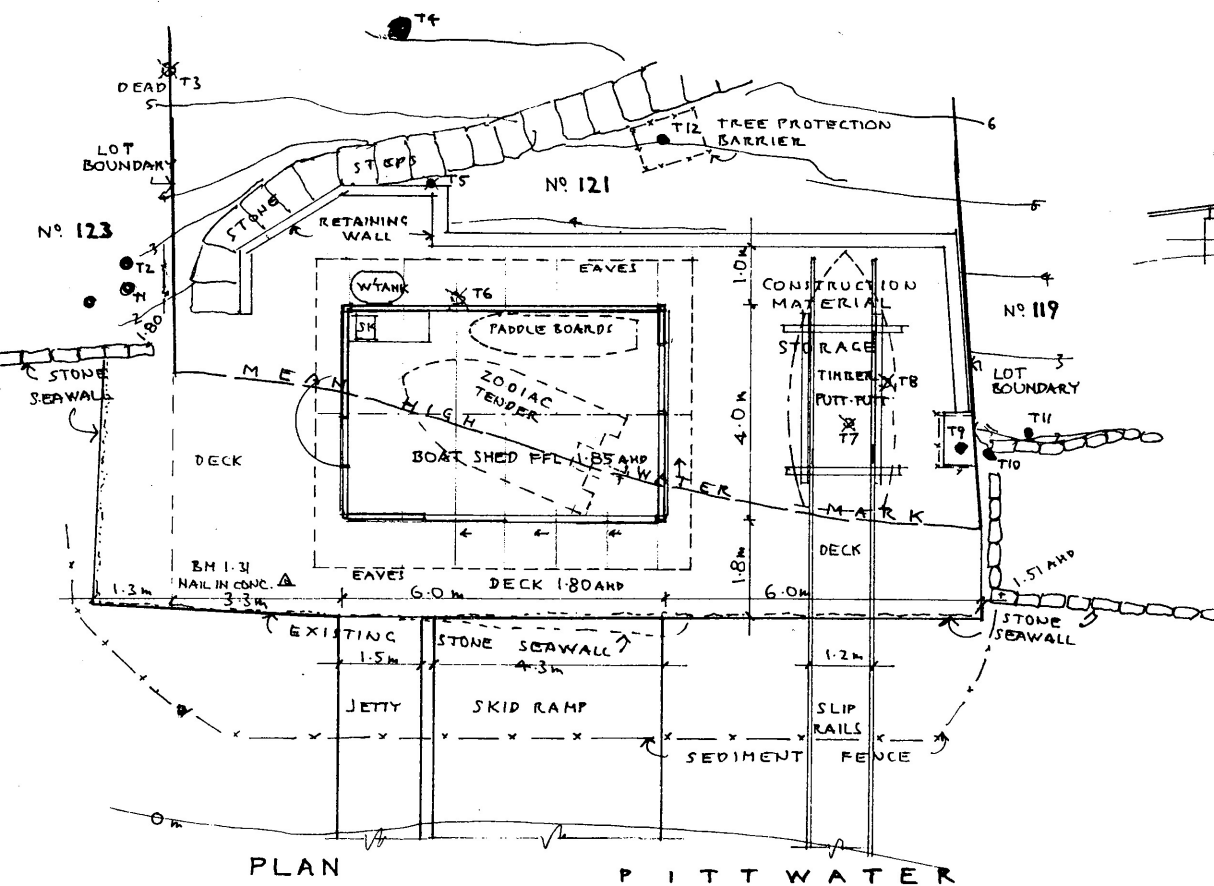


PLAN

PIT T WATER

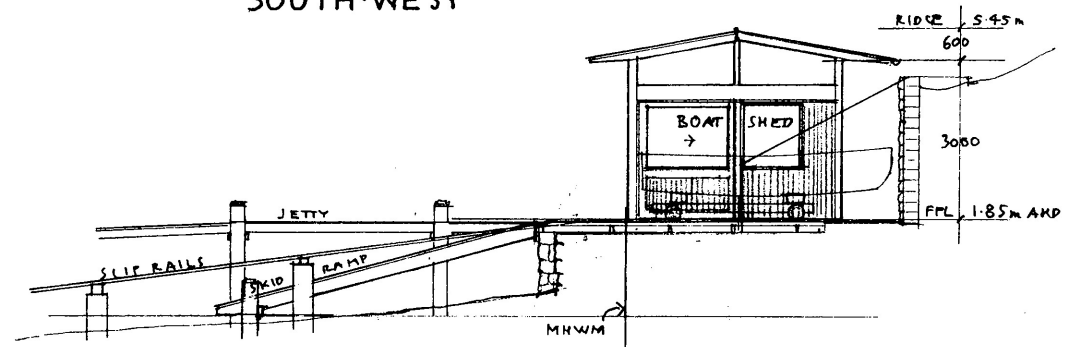

NORTH-EAST

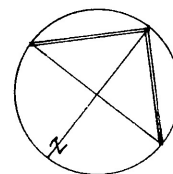

Stephen Crosby & Assoc.
Pty. Ltd.

SCOTLAND ISLAND
PO Box 204 Church Pt. NSW 2105
M. 0409 047 513 E. scrosby@internode.on.net




**BOAT SHED
& JETTY**
121 FLORENCE TCE
SCOTLAND ISLAND
Lot 158 DP 12749

For S & C TOWERS
Drawing

**BOAT SHED
PLAN &
ELEVATIONS**

Scale 1:100 AT A3
Date SEPTEMBER 2018
Drawn S.C.
Drawing Number

2128 - DA 03

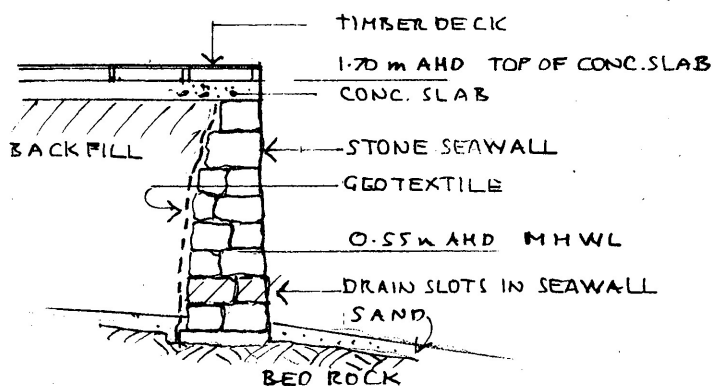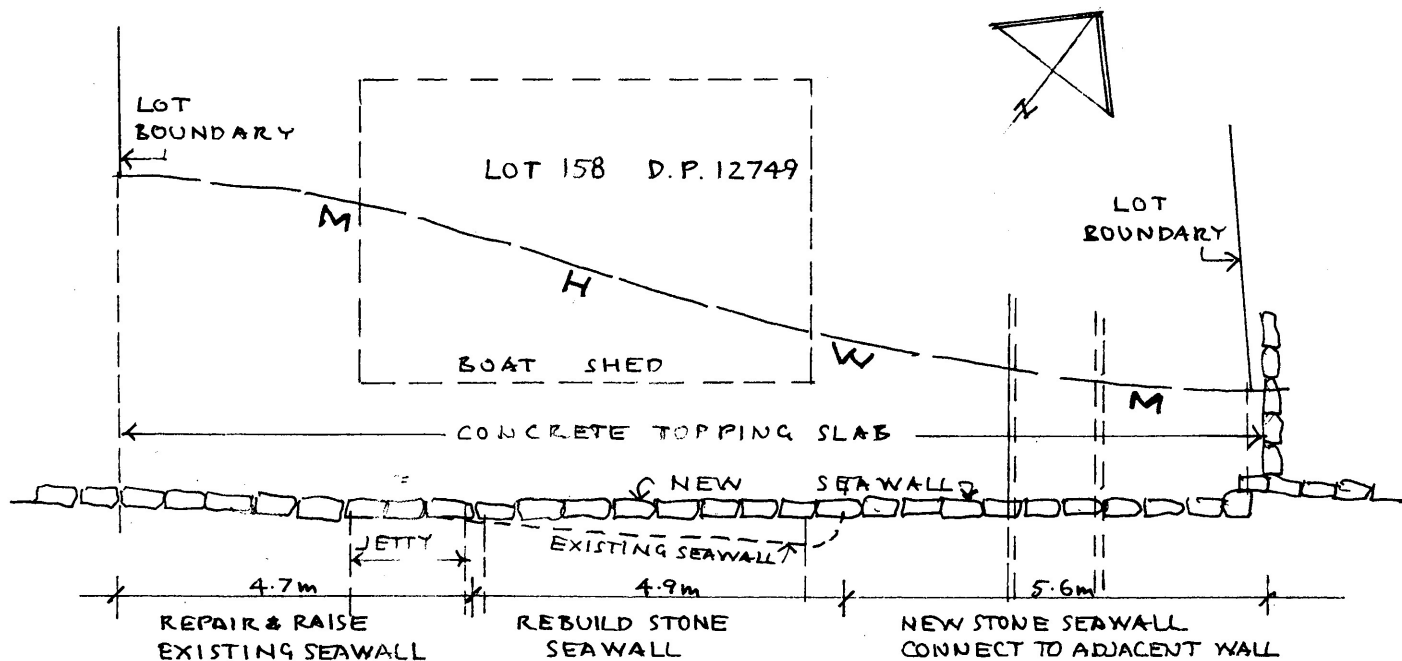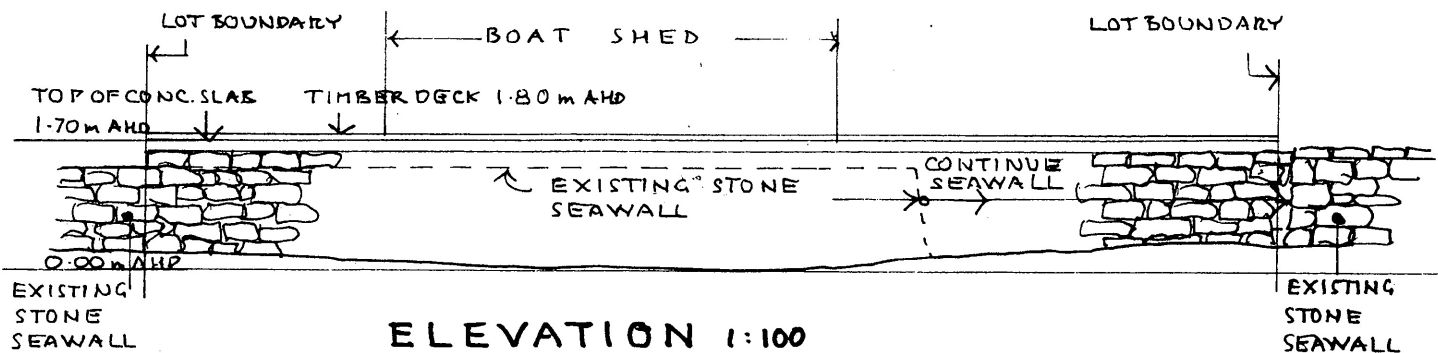

Revision: _____ Date: _____
 Stephen Crosby & Assoc.
 Pty. Ltd.

SCOTLAND ISLAND
 PO Box 204 Church Pt. NSW 2105
 M: 0409 047 513 E: scrosby@internode.on.net

BOAT SHED & JETTY

121 FLORENCE TCE
 SCOTLAND ISLAND
 Lot 158 DP 12749

For S & C TOWERS
 Drawing

SEAWALL DETAILS

Scale 1:50 1:100 AT A4
 Date MARCH 2020
 Drawn S.C.
 Drawing Number

2128 - DA 05

SCHEDULE OF EXTERIOR FINISHES

Date: 16th December 2019

Address: No.121 FLORENCE TCE. SCOTLAND ISLAND
(Lot 58 DP 12749)

NEW BOATSHED, JETTY & ASSOCIATED STRUCTURES

For: S & C TOWERS

