


SOUTH ELEVATION

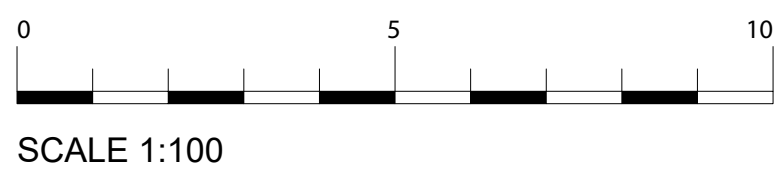

A	ISSUED FOR DESIGN APPROVAL	02/09/2016
B	RE-ISSUED FOR DESIGN APPROVAL	21/11/2016

C.McGEACHIE
PROPOSED GRANNY FLAT
STRUCTURE AT 179 PLATEAU
ROAD, BILGOLA PLATEAU 2107
SYDNEY

PLAN - ELEVATION SOUTH	
DATE: 21/11/2016	A - 009
DRAWN BY: MO	
	SCALE: 1:100