


THIS PLAN IS TO BE READ IN
CONJUNCTION WITH
THE CONDITIONS OF DEVELOPMENT
CONSENT

DA2020/0256

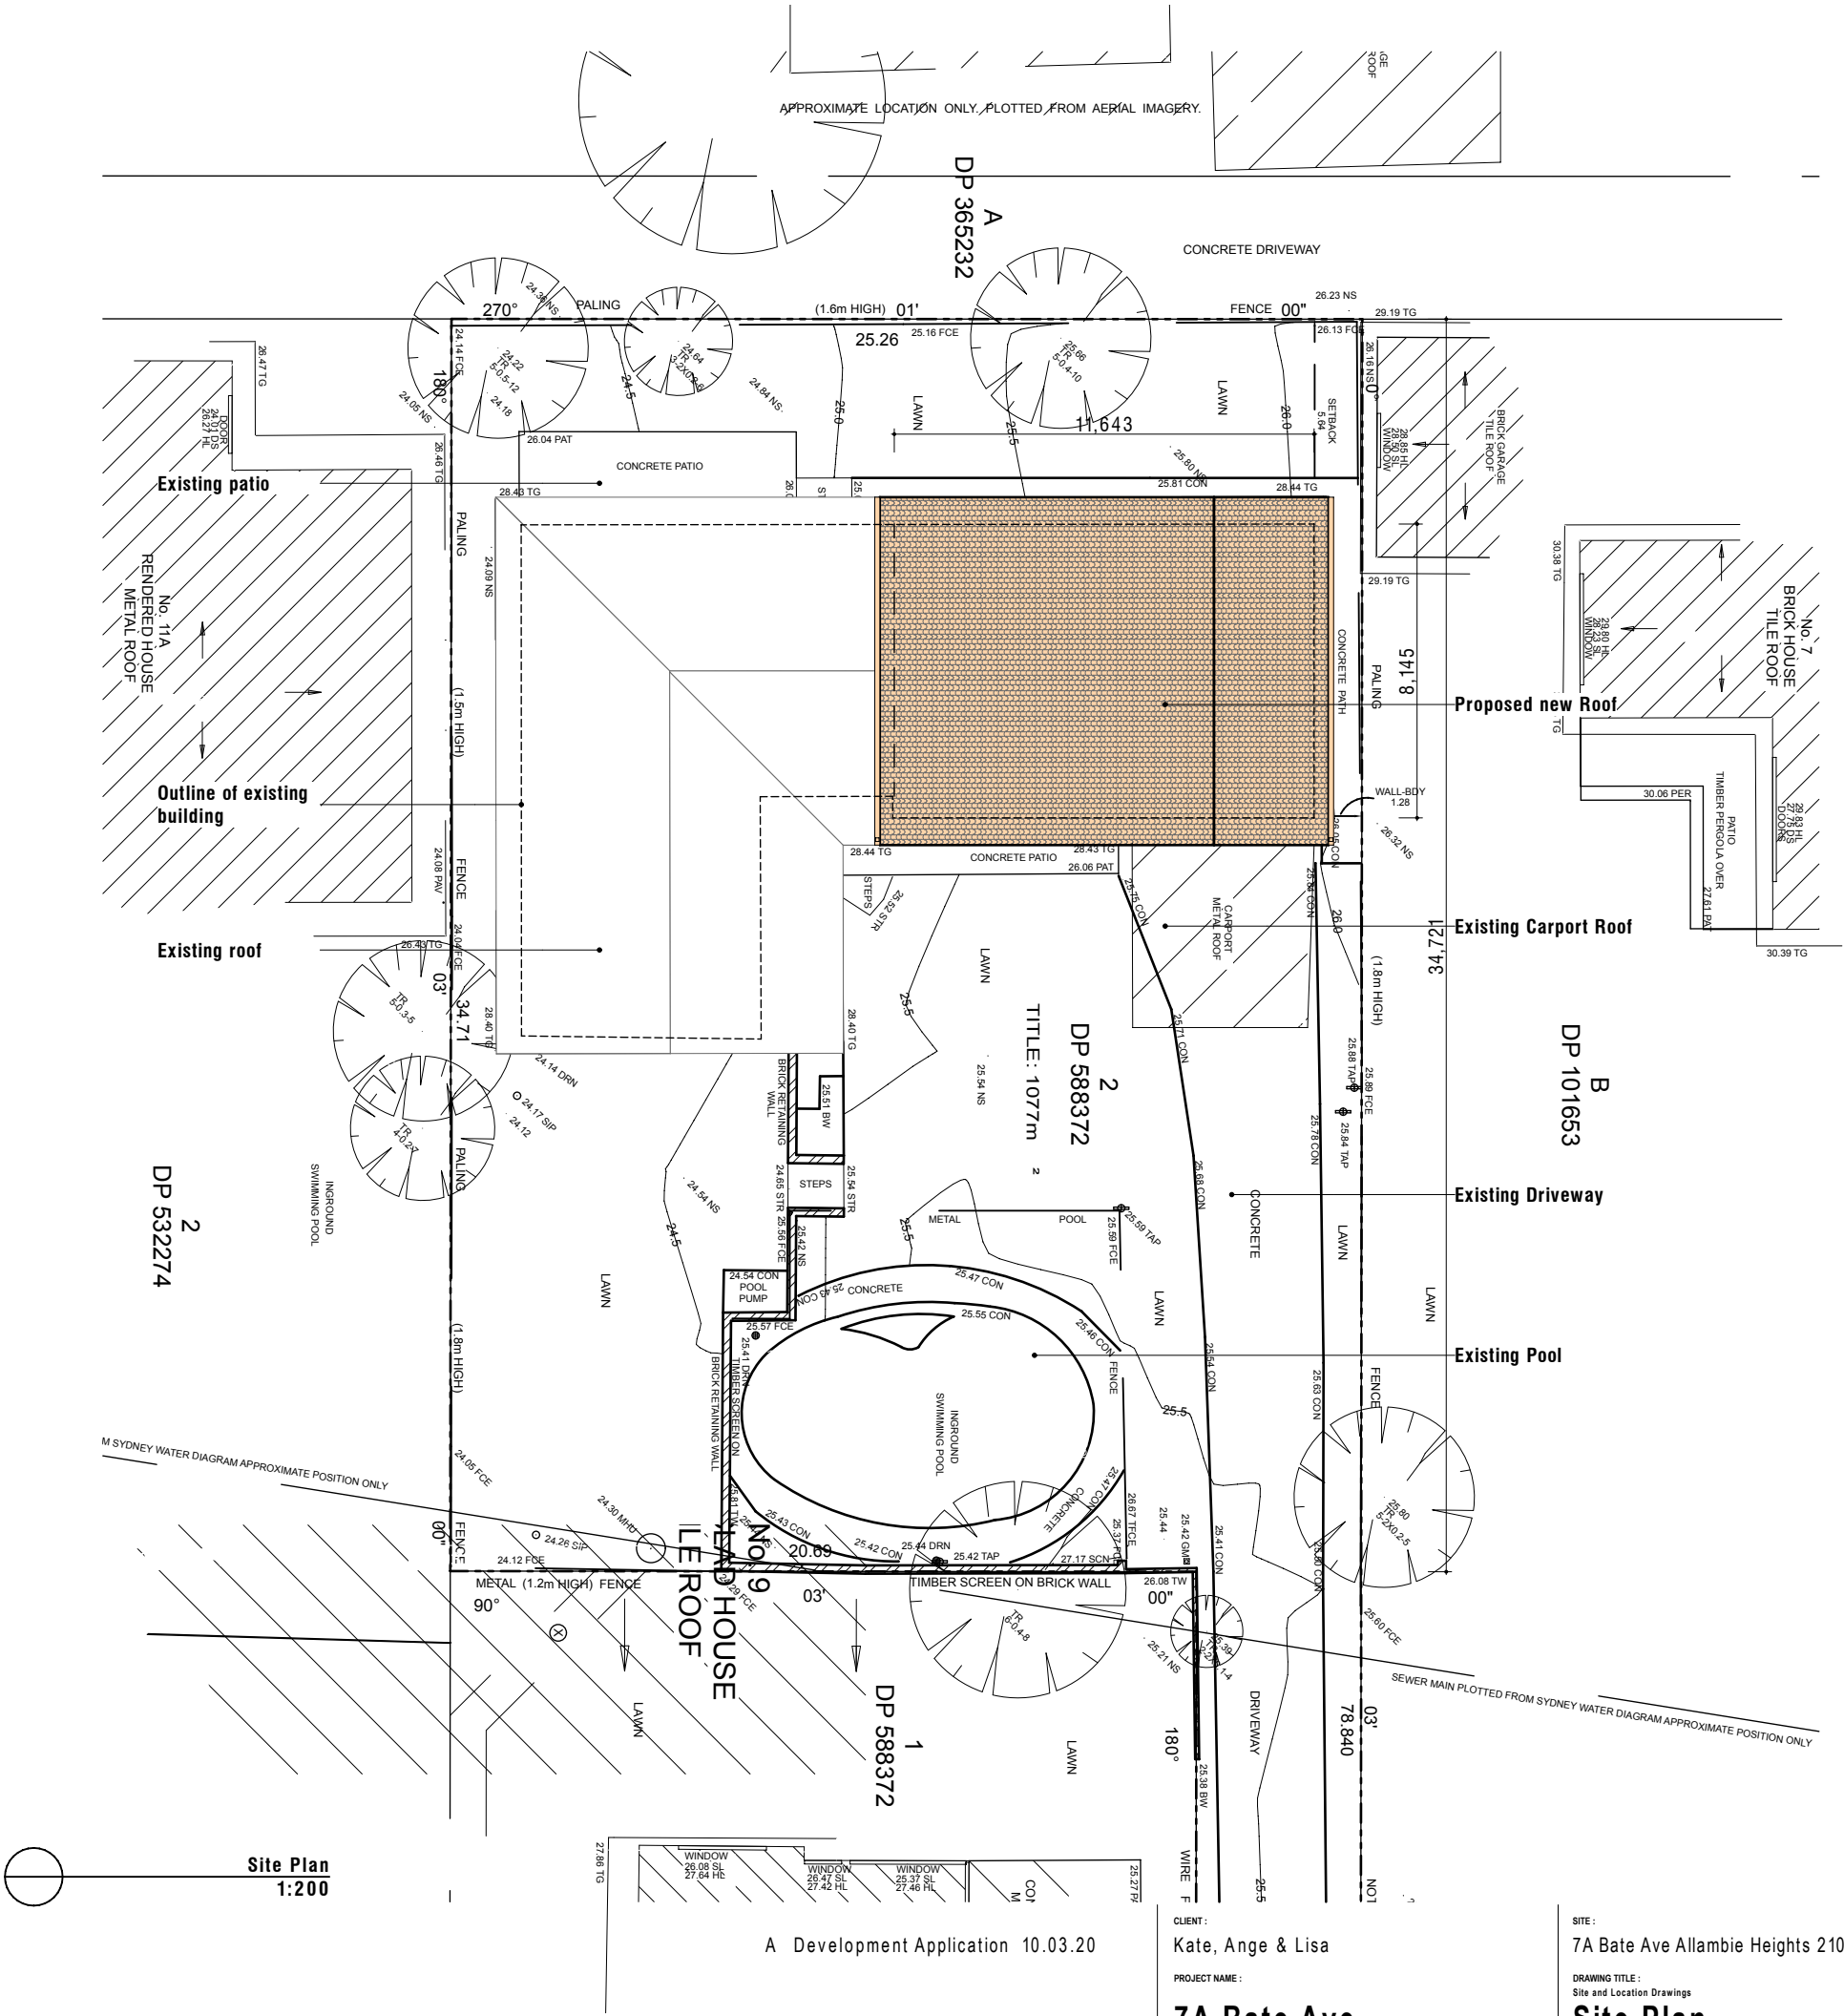

General Notes
The Builder shall check all dimensions and levels on site prior to construction. Notify any errors, discrepancies or omissions to C2 DESIGN. Drawings shall not be used for construction purposes until issued for construction. Do not scale drawings. All boundaries and contours subject to survey.

C2 DESIGN
BUILDINGS & INTERIORS
ABN 93 391 977 662
L2 37-39 THE CORSO MANLY 2095
P +0404 897 119 | E matt@c2design.com.au |
W www.c2design.com.au

A Development Application 10.03.20

CLIENT:
Kate, Ange & Lisa

PROJECT NAME:

7A Bate Ave

SITE:
7A Bate Ave Allambie Heights 2100

DRAWING TITLE:
Site and Location Drawings

Site Plan

PLOT DATE:
13/3/20

PROJECT NO.
#PIn

DRAWN BY:
#Drawn By

CHECKED BY:
M.C.


DRAWING NO.

A03

\\humes\W02\proj\W02 13m7171_7A Bate Ave\01 Cadd\DA202012 DA 7 Bate Ave.dgn

THIS PLAN IS TO BE READ IN
CONJUNCTION WITH
THE CONDITIONS OF DEVELOPMENT
CONSENT

DA2020/0256

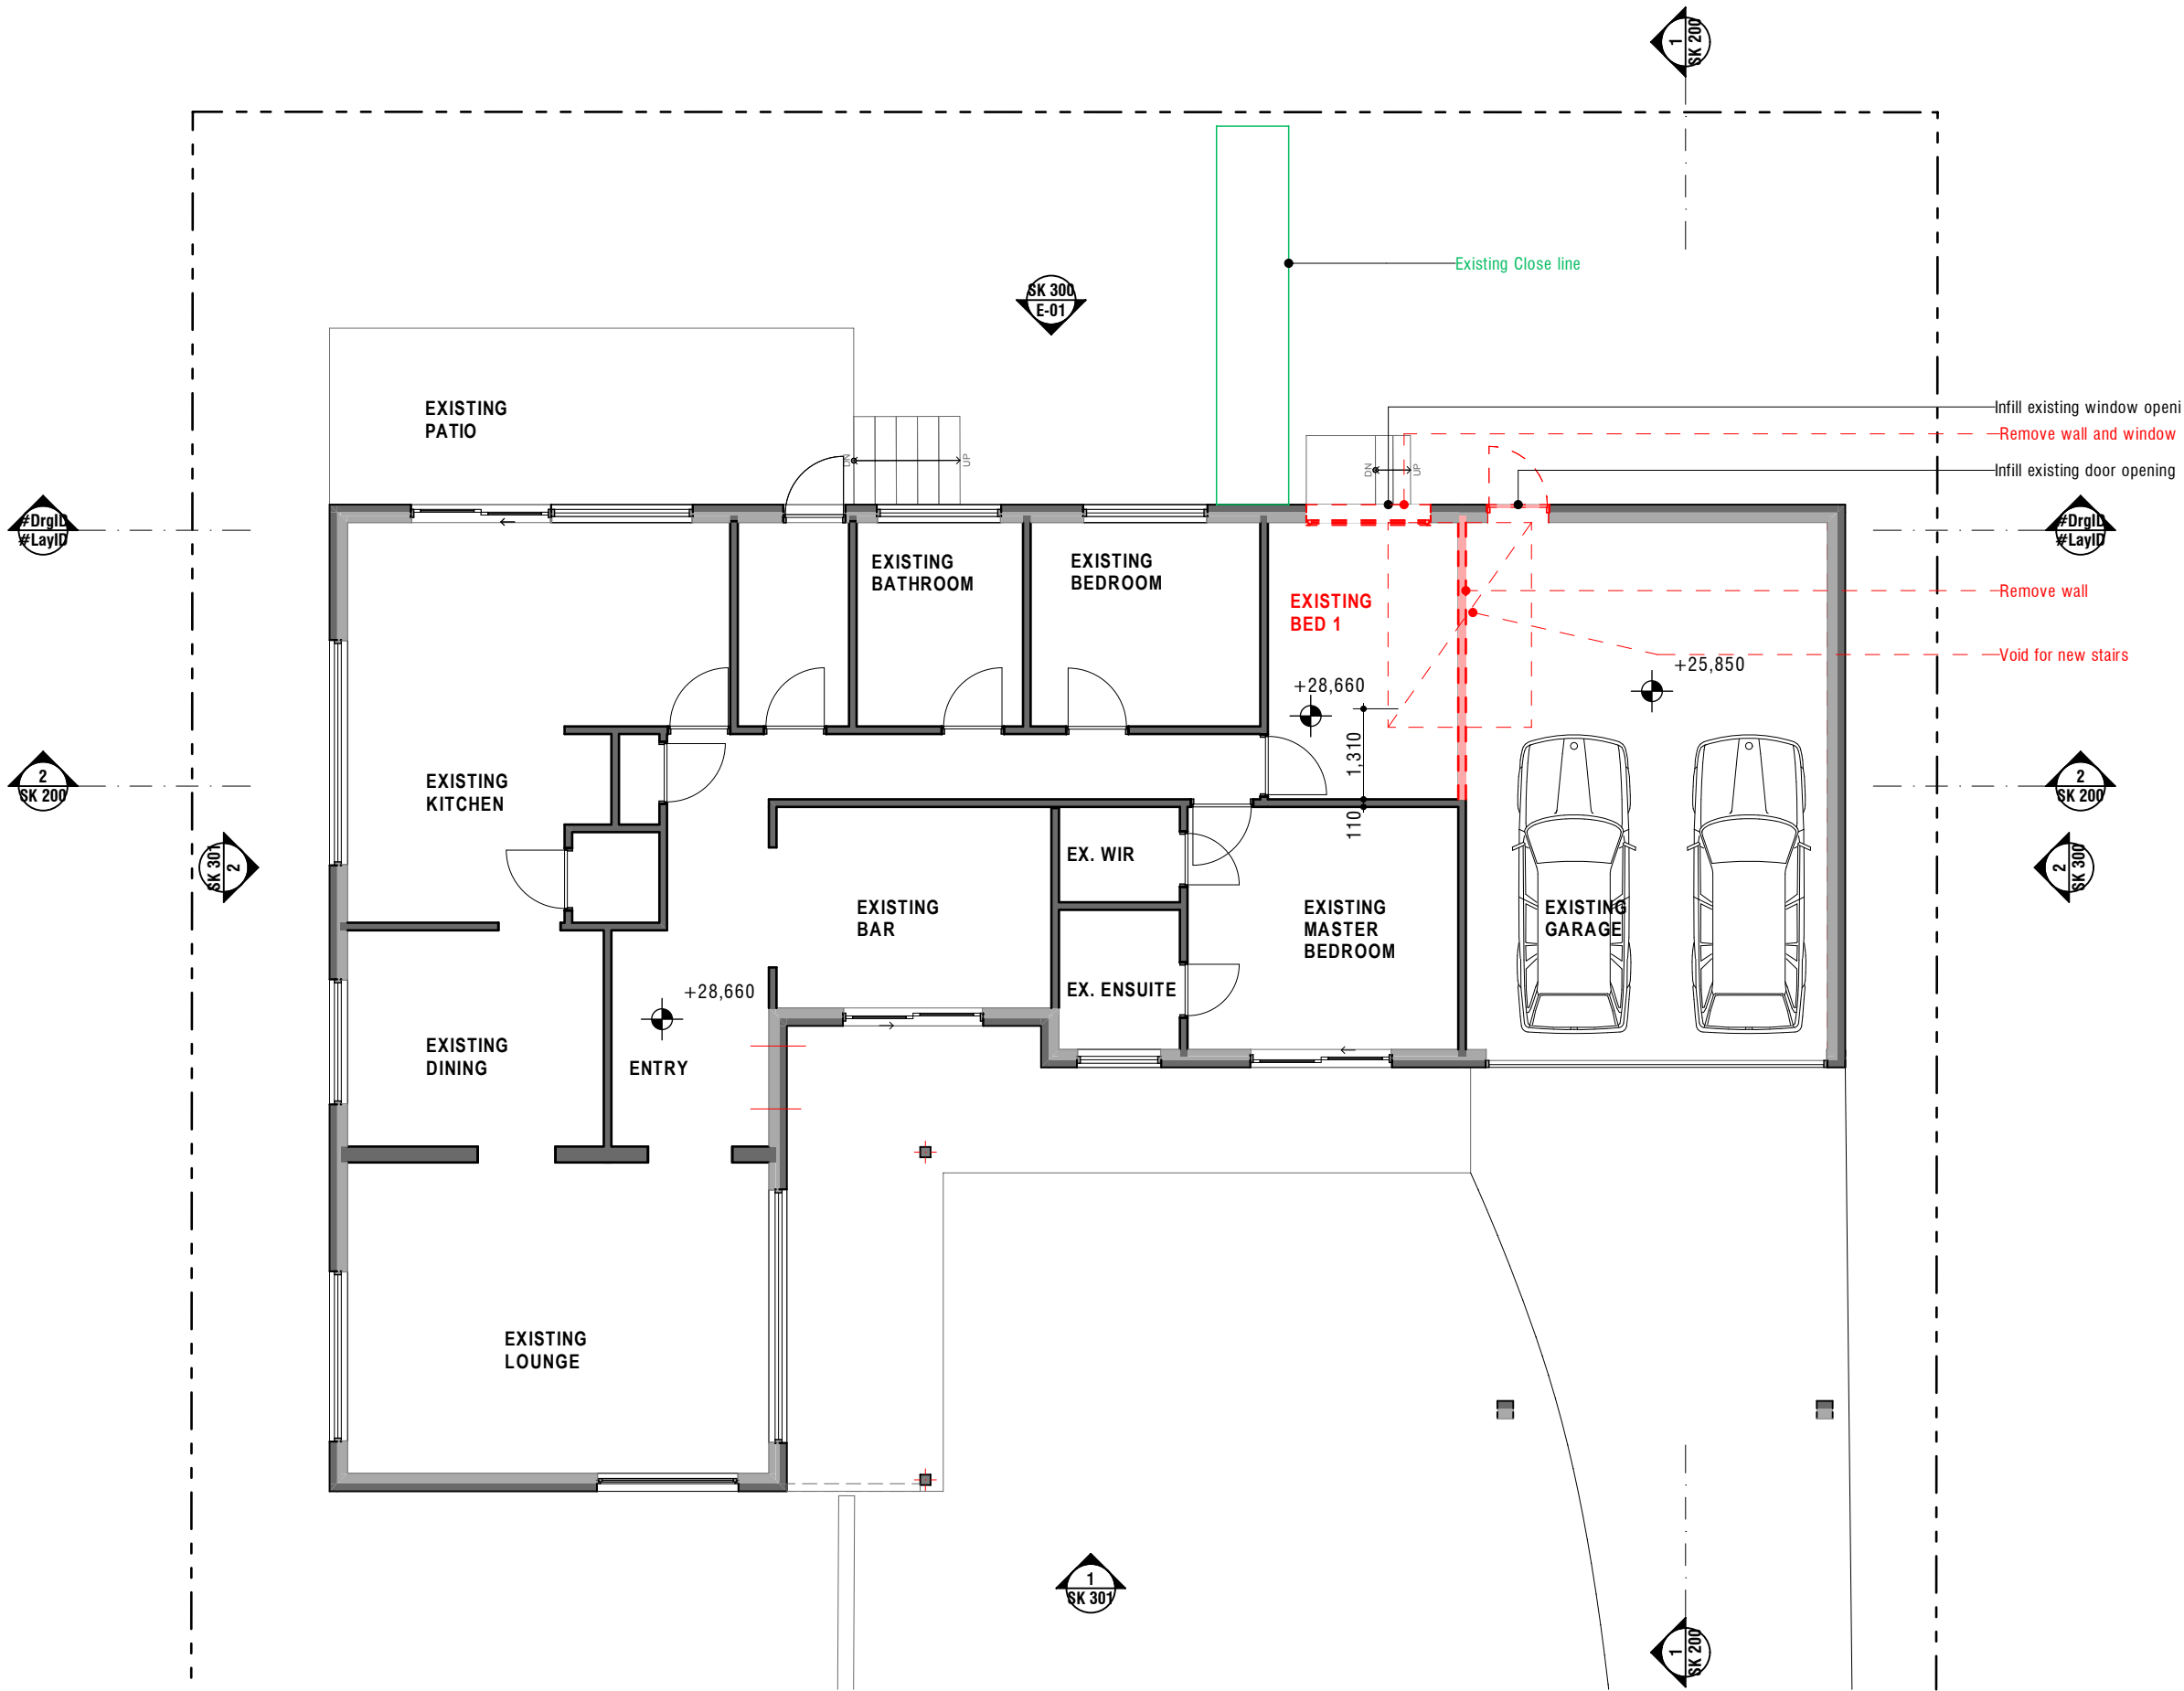

1
Ground
1:100

General Notes
The Builder shall check all dimensions
and levels on site prior to construction.
Notify any errors, discrepancies or
omissions to C2 DESIGN
Drawings shall not be used for
construction purposes until issued for
construction.
Do not scale drawings.
All boundaries and contours subject to
survey.



C2 DESIGN
BUILDINGS & INTERIORS

ABN 93 391 977 662
L2 37-39 THE CORSO MANLY 2095
P +0404 897 119 | E matt@c2design.com.au |
W www.c2design.com.au

A Development Application 10.03.20

CLIENT:
Kate, Ange & Lisa

PROJECT NAME:

7A Bate Ave

SITE:
7A Bate Ave Allambie Heights 2100

DRAWING TITLE:

Plans

Existing & Demo Ground

PLOT DATE:
13/3/20

PROJECT NO.
#PIn

DRAWING NO.

A 100

DRAWN BY:
#Drawn By


CHECKED BY:

REVISION NO.

M/C

DA

\\horus\WDG\p\100\100_7A Bate Ave\100_7A Bate Ave\100_7A Bate Ave.dwg

 


 **C2 DESIGN**
BUILDINGS & INTERIORS
ABN 93 391 977 662
L2 37-39 THE CORSO MANLY 2095
P +0404 897 119 | E matt@c2design.com.au |
W www.c2design.com.au

A 10 1

DA

THIS PLAN IS TO BE READ IN
CONJUNCTION WITH
THE CONDITIONS OF DEVELOPMENT
CONSENT

DA2020/0256

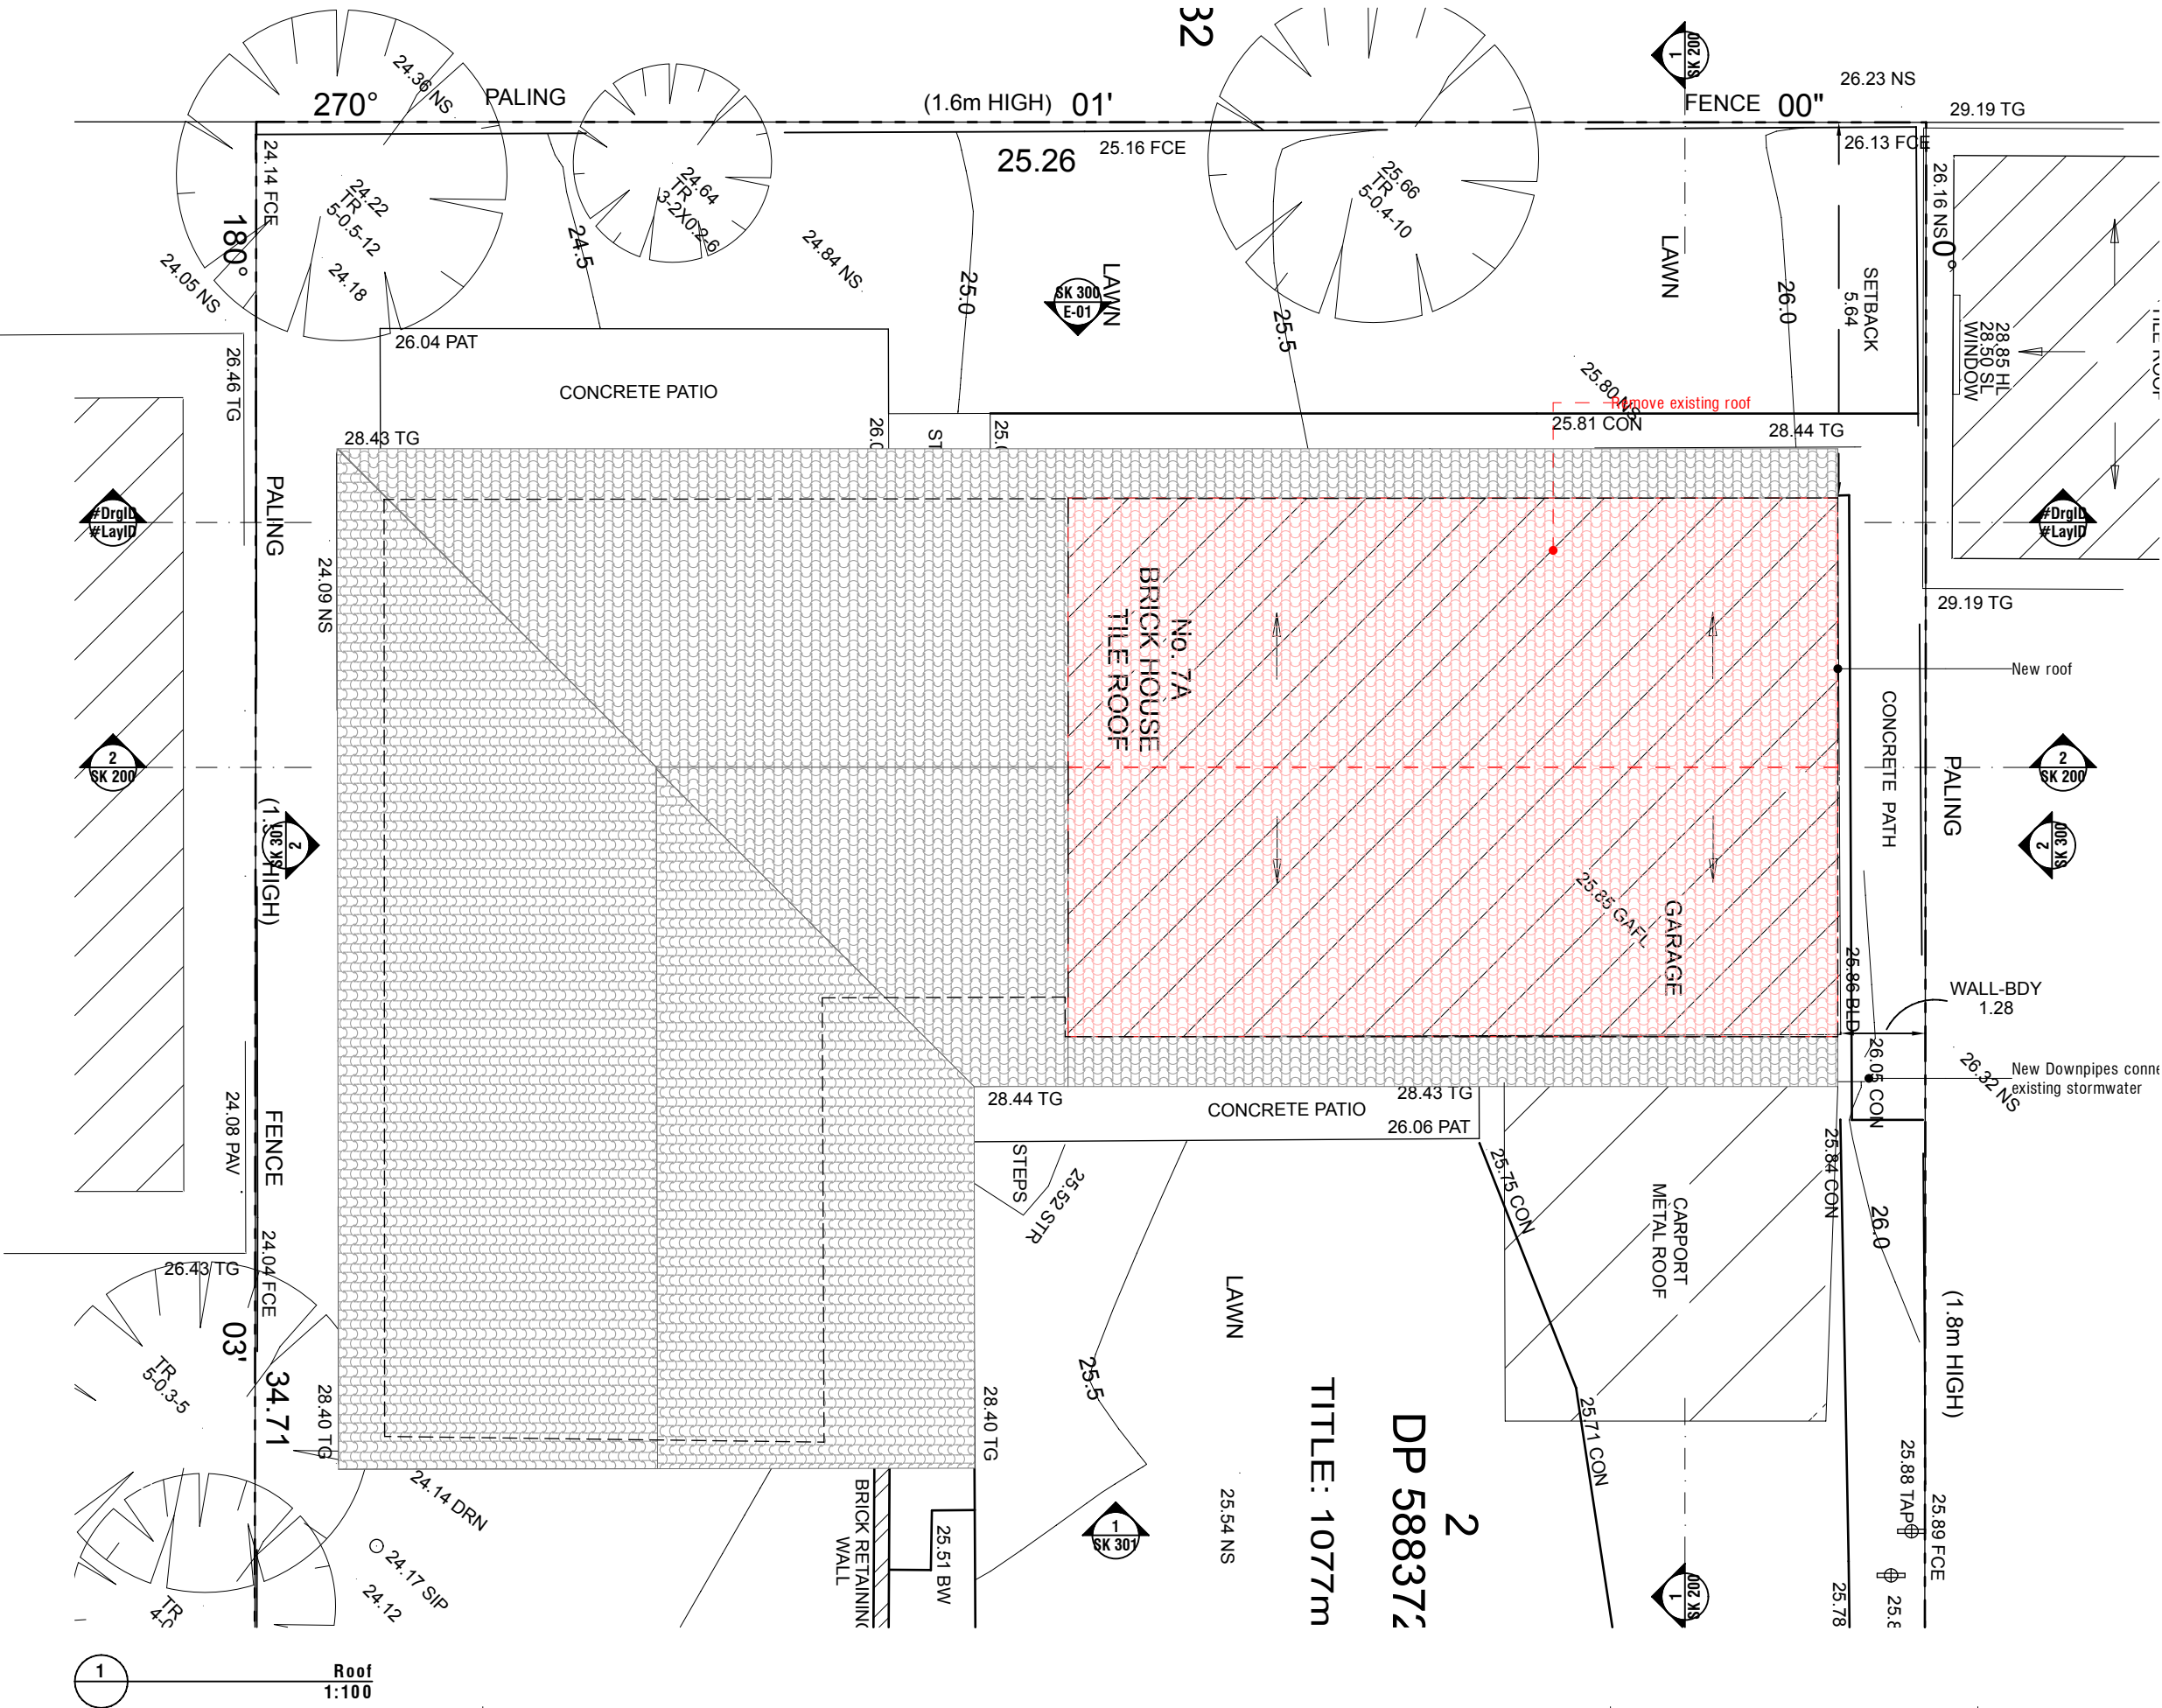

General Notes
The Builder shall check all dimensions
and levels on site prior to construction.
Notify any errors, discrepancies or
omissions to C2 DESIGN
Drawings shall not be used for
construction purposes until issued for
construction.
Do not scale drawings.
All boundaries and contours subject to
survey.

C2 DESIGN
BUILDINGS & INTERIORS
ABN 93 391 977 662
L2 37-39 THE CORSO MANLY 2095
P +0404 897 119 | E matt@c2design.com.au |
W www.c2design.com.au

A Development Application 10.03.20

CLIENT:
Kate, Ange & Lisa

PROJECT NAME:

7A Bate Ave

SITE:
7A Bate Ave Allambie Heights 2100

DRAWING TITLE:

Existing Roof Plan

PLOT DATE:

13/3/20

PROJECT NO.


#PIn

Plans

REVISION NO.

A 102


\\horus\W02\p\W02 1077\7A Bate Ave\11 CAD\DA2020\10 7A Bate Ave.dwg

 

 **C2 DESIGN**
BUILDINGS & INTERIORS
ABN 93 391 977 662
L2 37-39 THE CORSO MANLY 2095
P +0404 897 119 | E matt@c2design.com.au |
W www.c2design.com.au

PLOT DATE: 13/3/20	PROJECT NO. #PIn	DRAWN BY: #Drawn By
		CHECKED BY: M C
	DRAWING NO. A 103	REVISION NO.

DA

 

General Notes

The Builder shall check all dimensions and levels on site prior to construction. Notify any errors, discrepancies or omissions to C2 DESIGN

Drawings shall not be used for construction purposes until issued for construction.

Do not scale drawings.

All boundaries and contours subject to survey.




7A Bate Ave

Plans

First Floor

PLOT DATE: 13/3/20	PROJECT NO. #PIn	DRAWN BY: #Drawn By
		CHECKED BY: M C
	DRAWING NO. A104	REVISION NO.

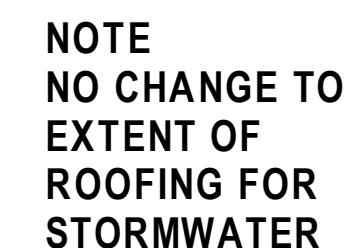


DA

 northern
beaches
council

**THIS PLAN IS TO BE READ IN
CONJUNCTION WITH
THE CONDITIONS OF DEVELOPMENT
CONSENT**

DA2020/0256

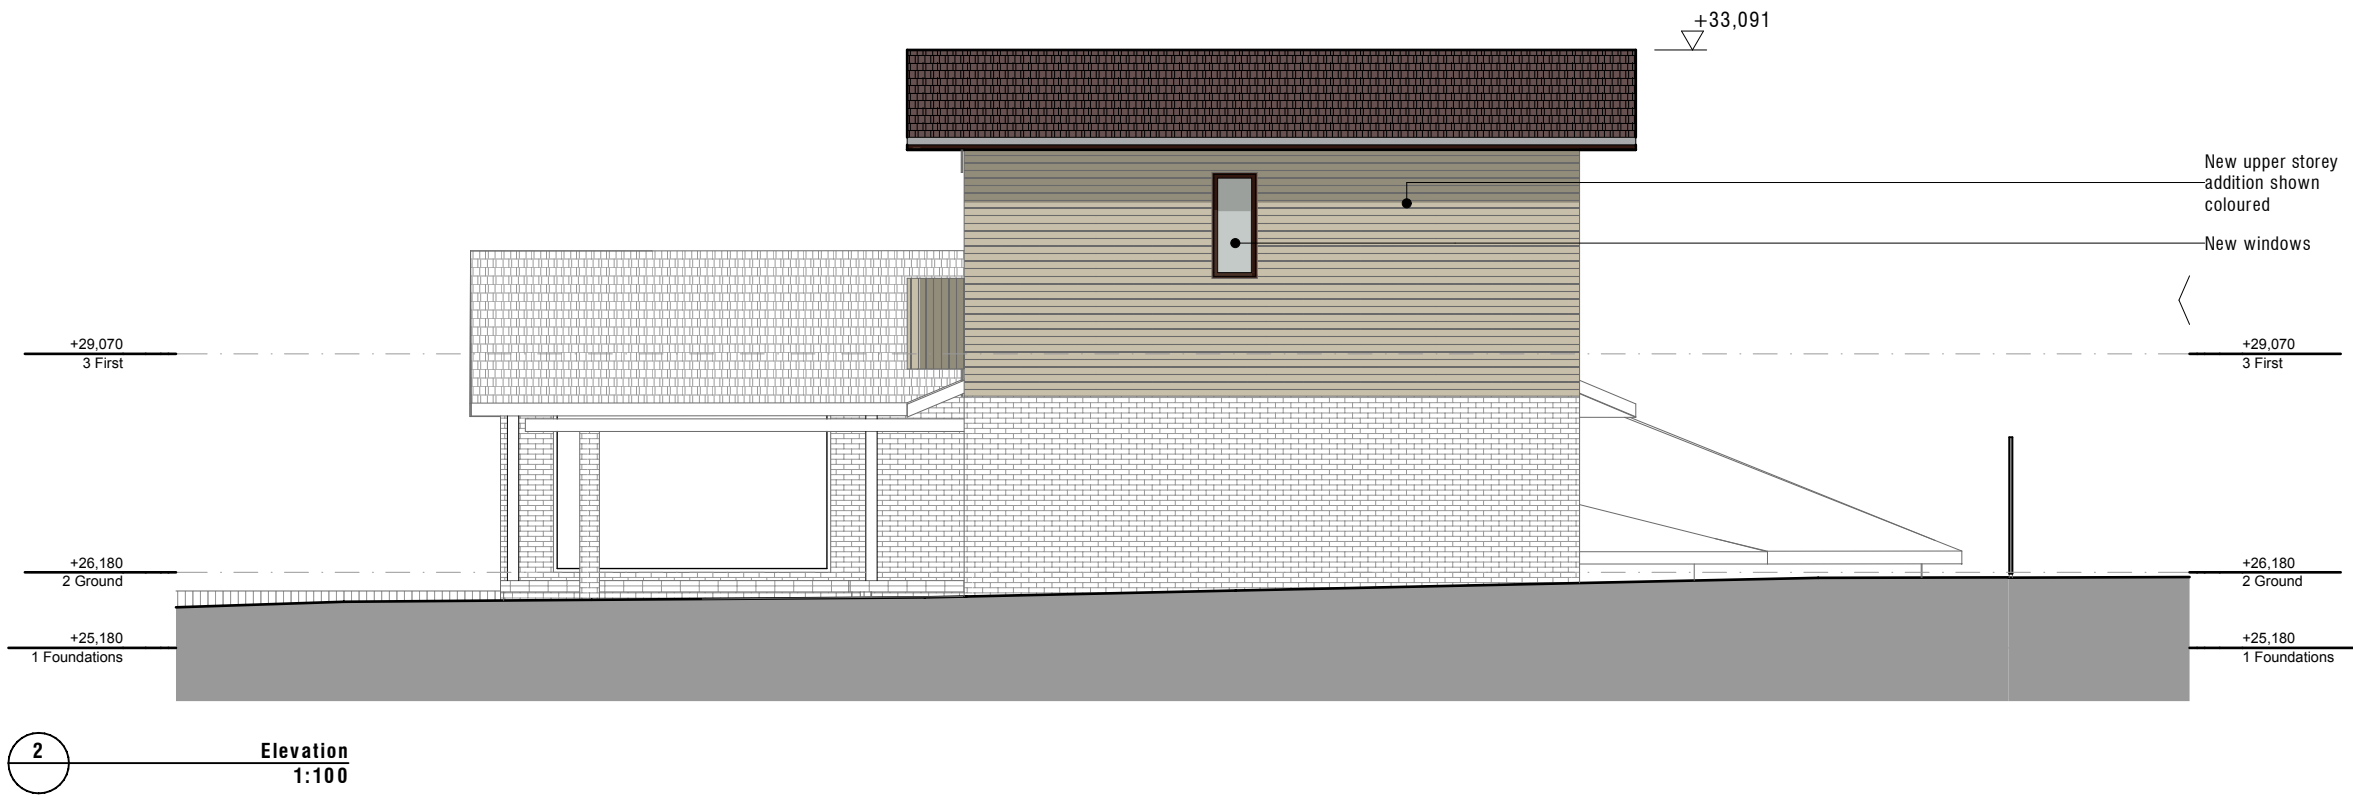

General Notes
The Builder shall check all dimensions and levels on site prior to construction. Notify any errors, discrepancies or omissions to C2 DESIGN. Drawings shall not be used for construction purposes until issued for construction. Do not scale drawings. All boundaries and contours subject to survey.

C2 DESIGN
BUILDINGS & INTERIORS
ABN 93 391 977 662
L2 37-39 THE CORSO MANLY 2095
P +0404 897 119 | E matt@c2design.com.au |
W www.c2design.com.au

A Development Application 10.03.20

CLIENT:
Kate, Ange & Lisa
PROJECT NAME:
7A Bate Ave

SITE:
7A Bate Ave Allambie Heights 2100
DRAWING TITLE:
Elevations
E-01 E-02

PLOT DATE: 13/3/20 PROJECT NO. **#PIn**
DRAWN BY: #Drawn By: CHECKED BY: M/C
DRAWING NO. **A 300**
REVISION NO.



\\sistemas\ND\p\m\ND 19m\711_7A Bate Ave\01_Cad\04-DA202012-DA 7 Bate Ave.dwg



northern
beaches
council

THIS PLAN IS TO BE READ IN
CONJUNCTION WITH
THE CONDITIONS OF DEVELOPMENT
CONSENT

DA2020/0256

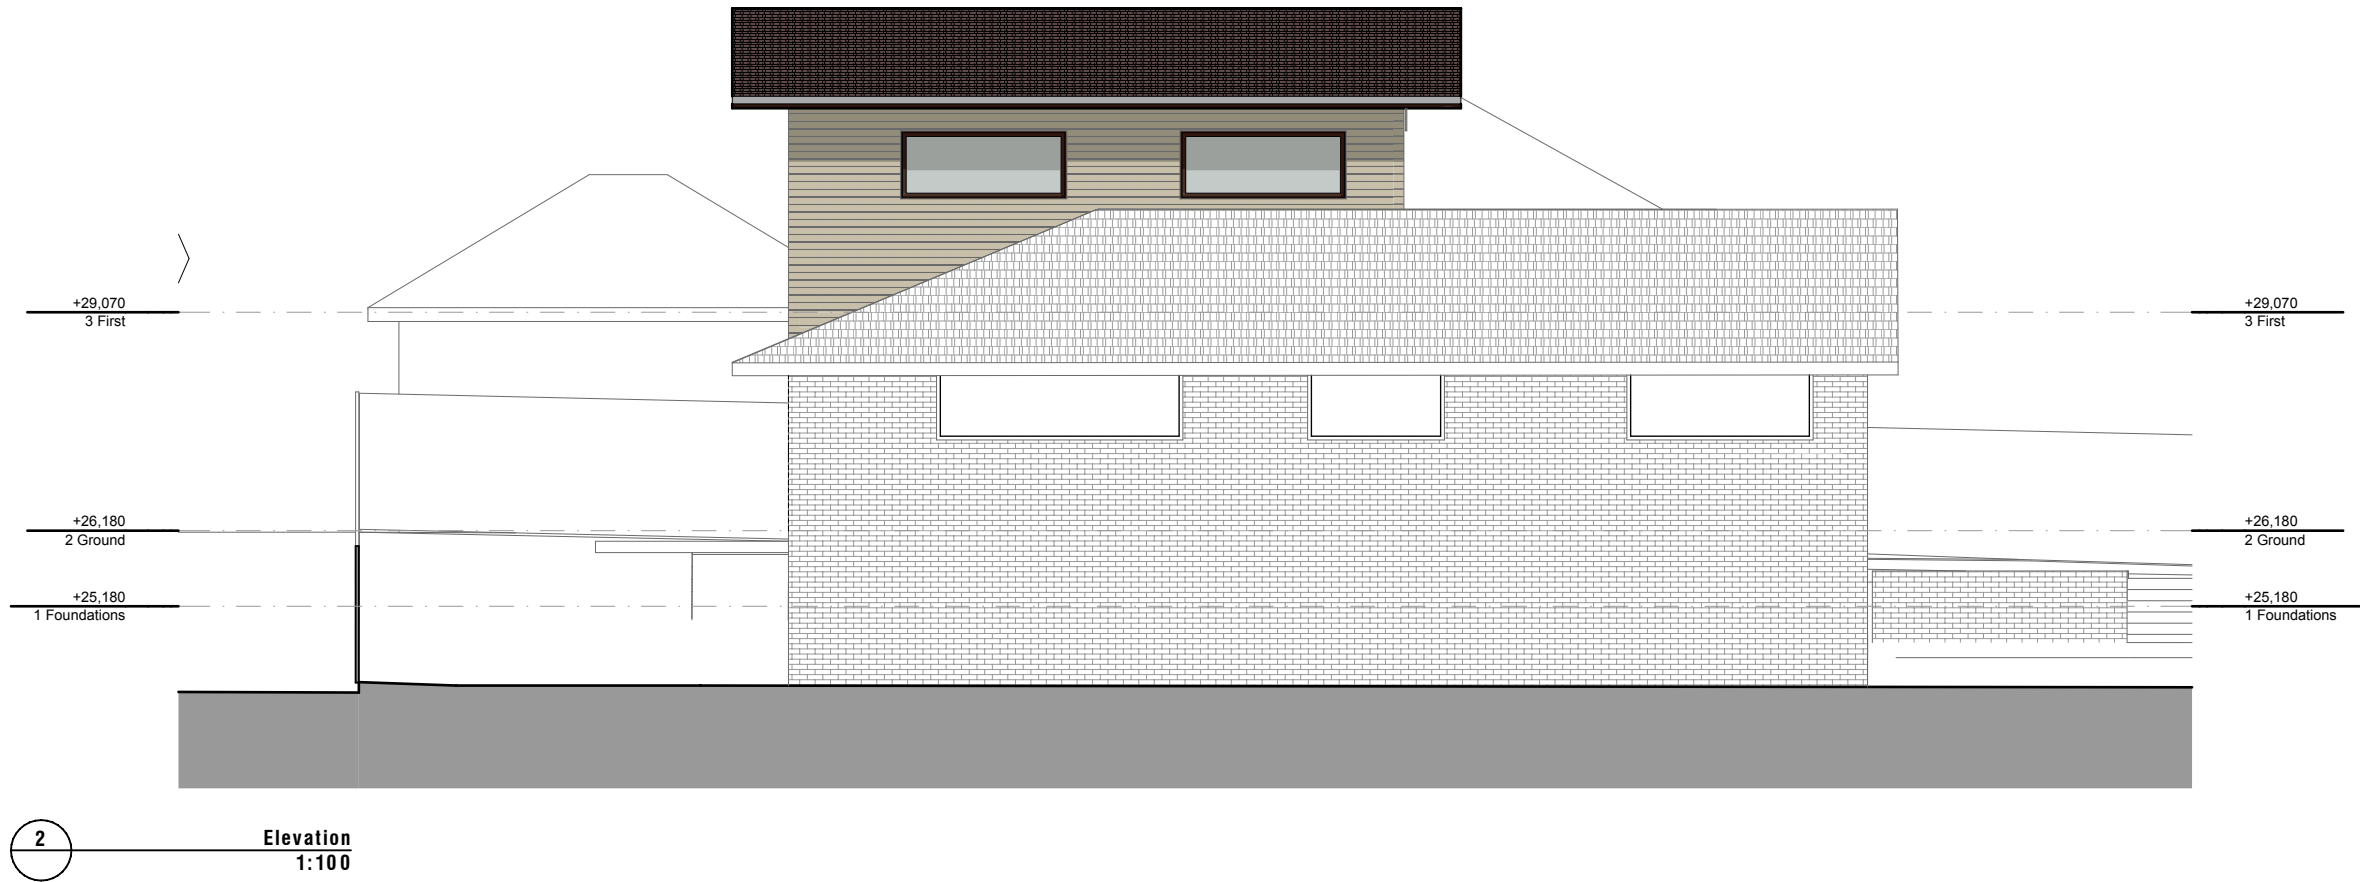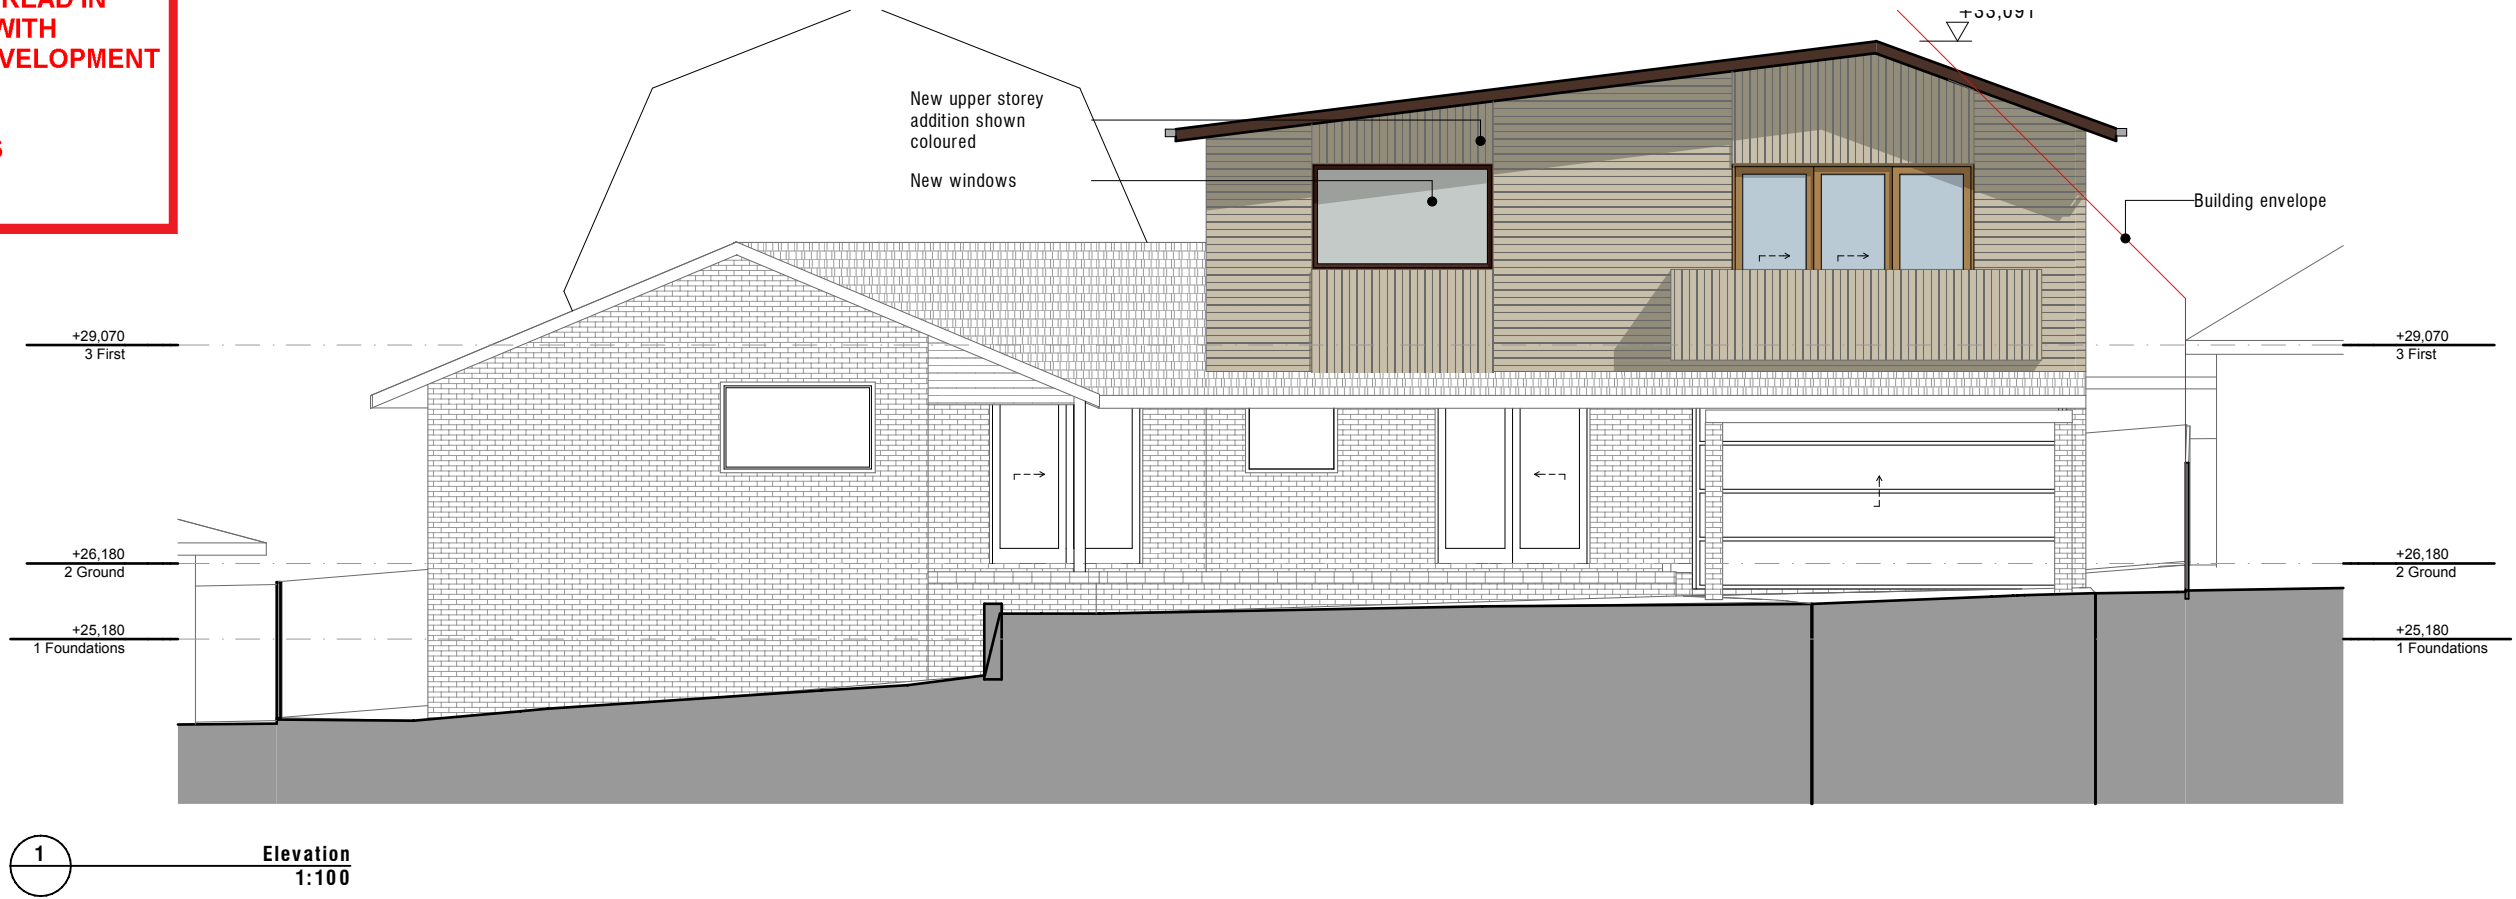

General Notes
The Builder shall check all dimensions and levels on site prior to construction. Notify any errors, discrepancies or omissions to C2 DESIGN. Drawings shall not be used for construction purposes until issued for construction. Do not scale drawings. All boundaries and contours subject to survey.



C2 DESIGN

BUILDINGS & INTERIORS

ABN 93 391 977 662

L2 37-39 THE CORSO MANLY 2095

P +0404 897 119 | E matt@c2design.com.au |

W www.c2design.com.au

A Development Application 10.03.20

CLIENT:
Kate, Ange & Lisa

PROJECT NAME:
7A Bate Ave

SITE:
7A Bate Ave Allambie Heights 2100

DRAWING TITLE:
Elevations
E-03 E-04


PLOT DATE: 13/3/20	PROJECT NO. #PIn	DRAWN BY: #Drawn By
	DRAWING NO. A301	CHECKED BY: M/C
		REVISION NO.

\\sistemas\W02\p\1003\1003_7A Bate Ave\01 CAD\04 DA202012 DA 7 Bate Ave.dwg


DA

THIS PLAN IS TO BE READ IN
CONJUNCTION WITH
THE CONDITIONS OF DEVELOPMENT
CONSENT

DA2020/0256

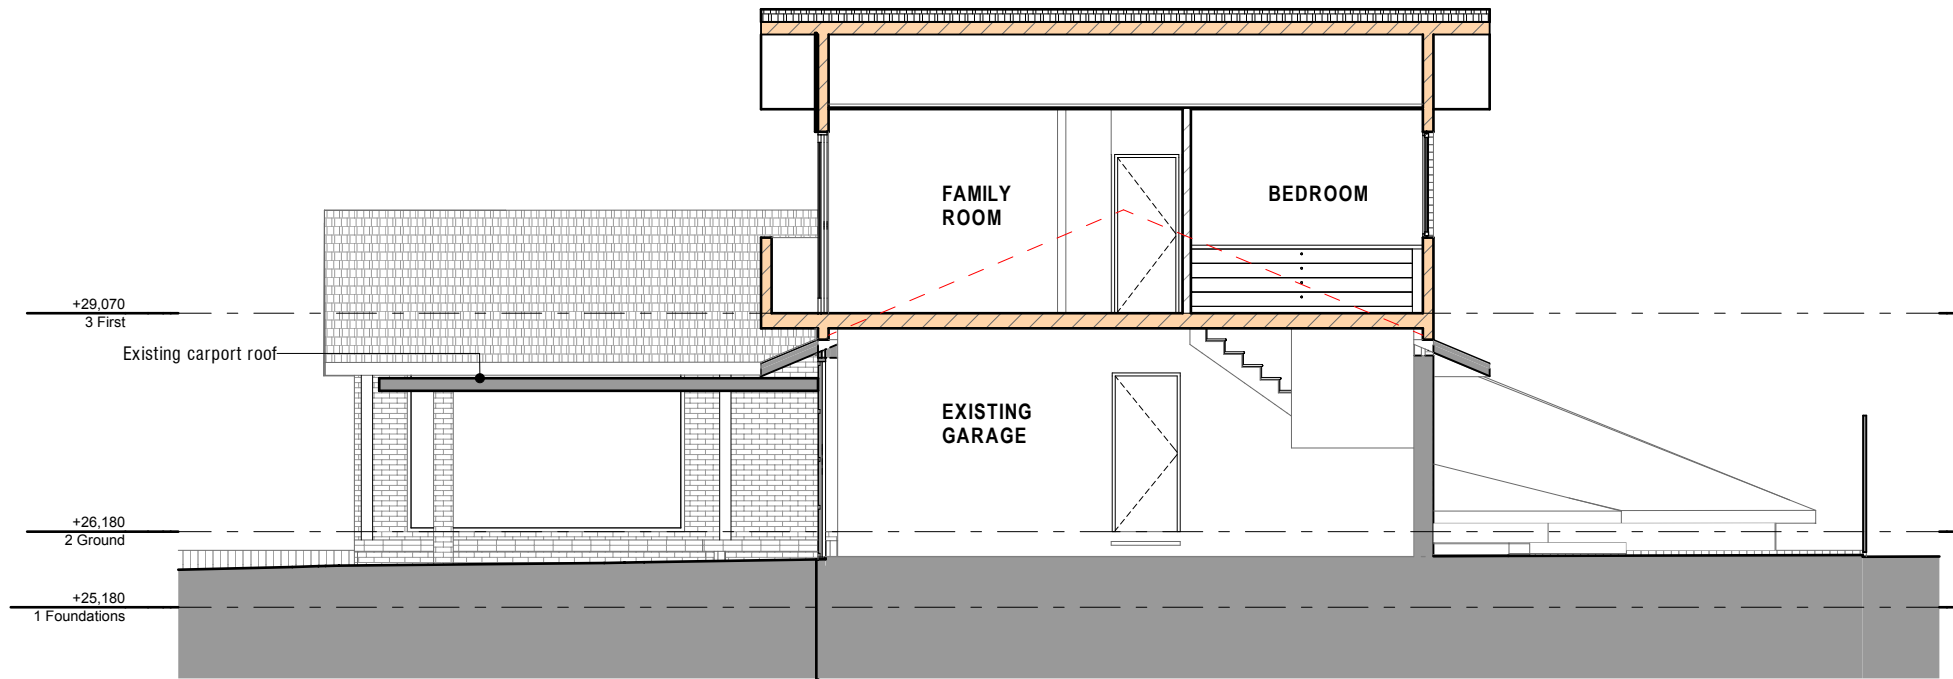

1 Section
1:100

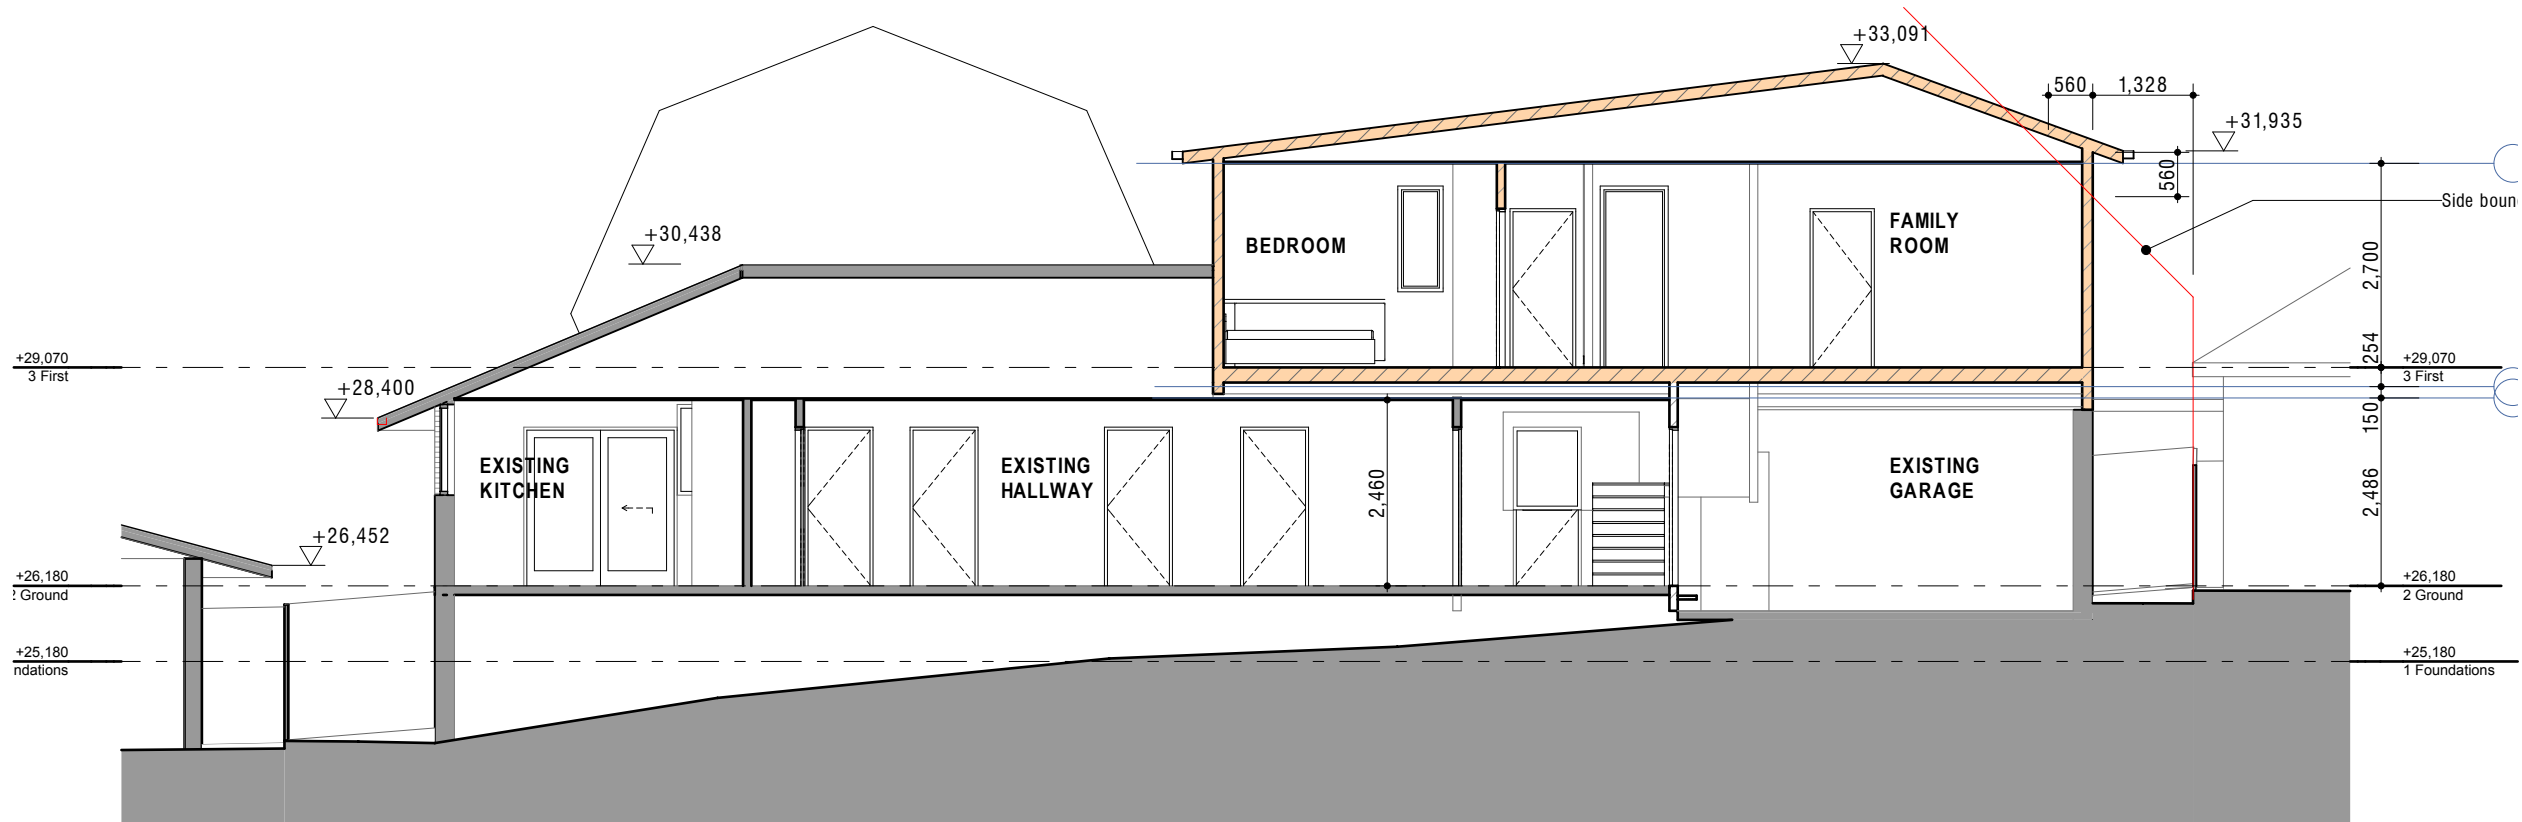

2 Section
1:100

General Notes
The Builder shall check all dimensions
and levels on site prior to construction.
Notify any errors, discrepancies or
omissions to C2 DESIGN
Drawings shall not be used for
construction purposes until issued for
construction.
Do not scale drawings.
All boundaries and contours subject to
survey.

C2 DESIGN
BUILDINGS & INTERIORS
ABN 93 391 977 662
L2 37-39 THE CORSO MANLY 2095
P +0404 897 119 | E matt@c2design.com.au |
W www.c2design.com.au

A Development Application 10.03.20

CLIENT:
Kate, Ange & Lisa

PROJECT NAME:

7A Bate Ave

SITE:
7A Bate Ave Allambie Heights 2100

DRAWING TITLE:

S-01 S-02

PLOT DATE: 13/3/20	PROJECT NO. #PIn	DRAWN BY: #Drawn By
	DRAWING NO. A400	CHECKED BY: M/C
		REVISION NO.

\\sistemas\ND\p\m\ND 19\m7171_7A Bate Ave\01 Cad\04 DA202012 DA 7 Bate Ave.dgn

DA