



THIS PLAN IS TO BE READ IN  
CONJUNCTION WITH  
THE CONDITIONS OF DEVELOPMENT  
CONSENT

DA2021/0178

41 FORESTWAY

block wall on brick wall

45.72m

Tree

Pine tree

Carport

Garden

Ston Paving

Garden

Timber Deck

Garden

47 WAREHAM CRESCENT

Set Back 18.44

Concrete Path

Paved Path

Tree 21.335m

Garden

Garden

Tree

Tree

2905

LAWN

Concrete

Driveway

Paved Path

3880

Tree

45 WAREHAM CRESCENT


37 FORESTWAY


CARPORT

SITE PLAN 1:100

NO PHYSICAL WORKS PROPOSED

Property: 39 FORESTWAY, FRENCHES FOREST  
Title: SITE PLAN  
Dwg No. 001/A  
Date: MARCH 2021  
Scale: 1:100@A2

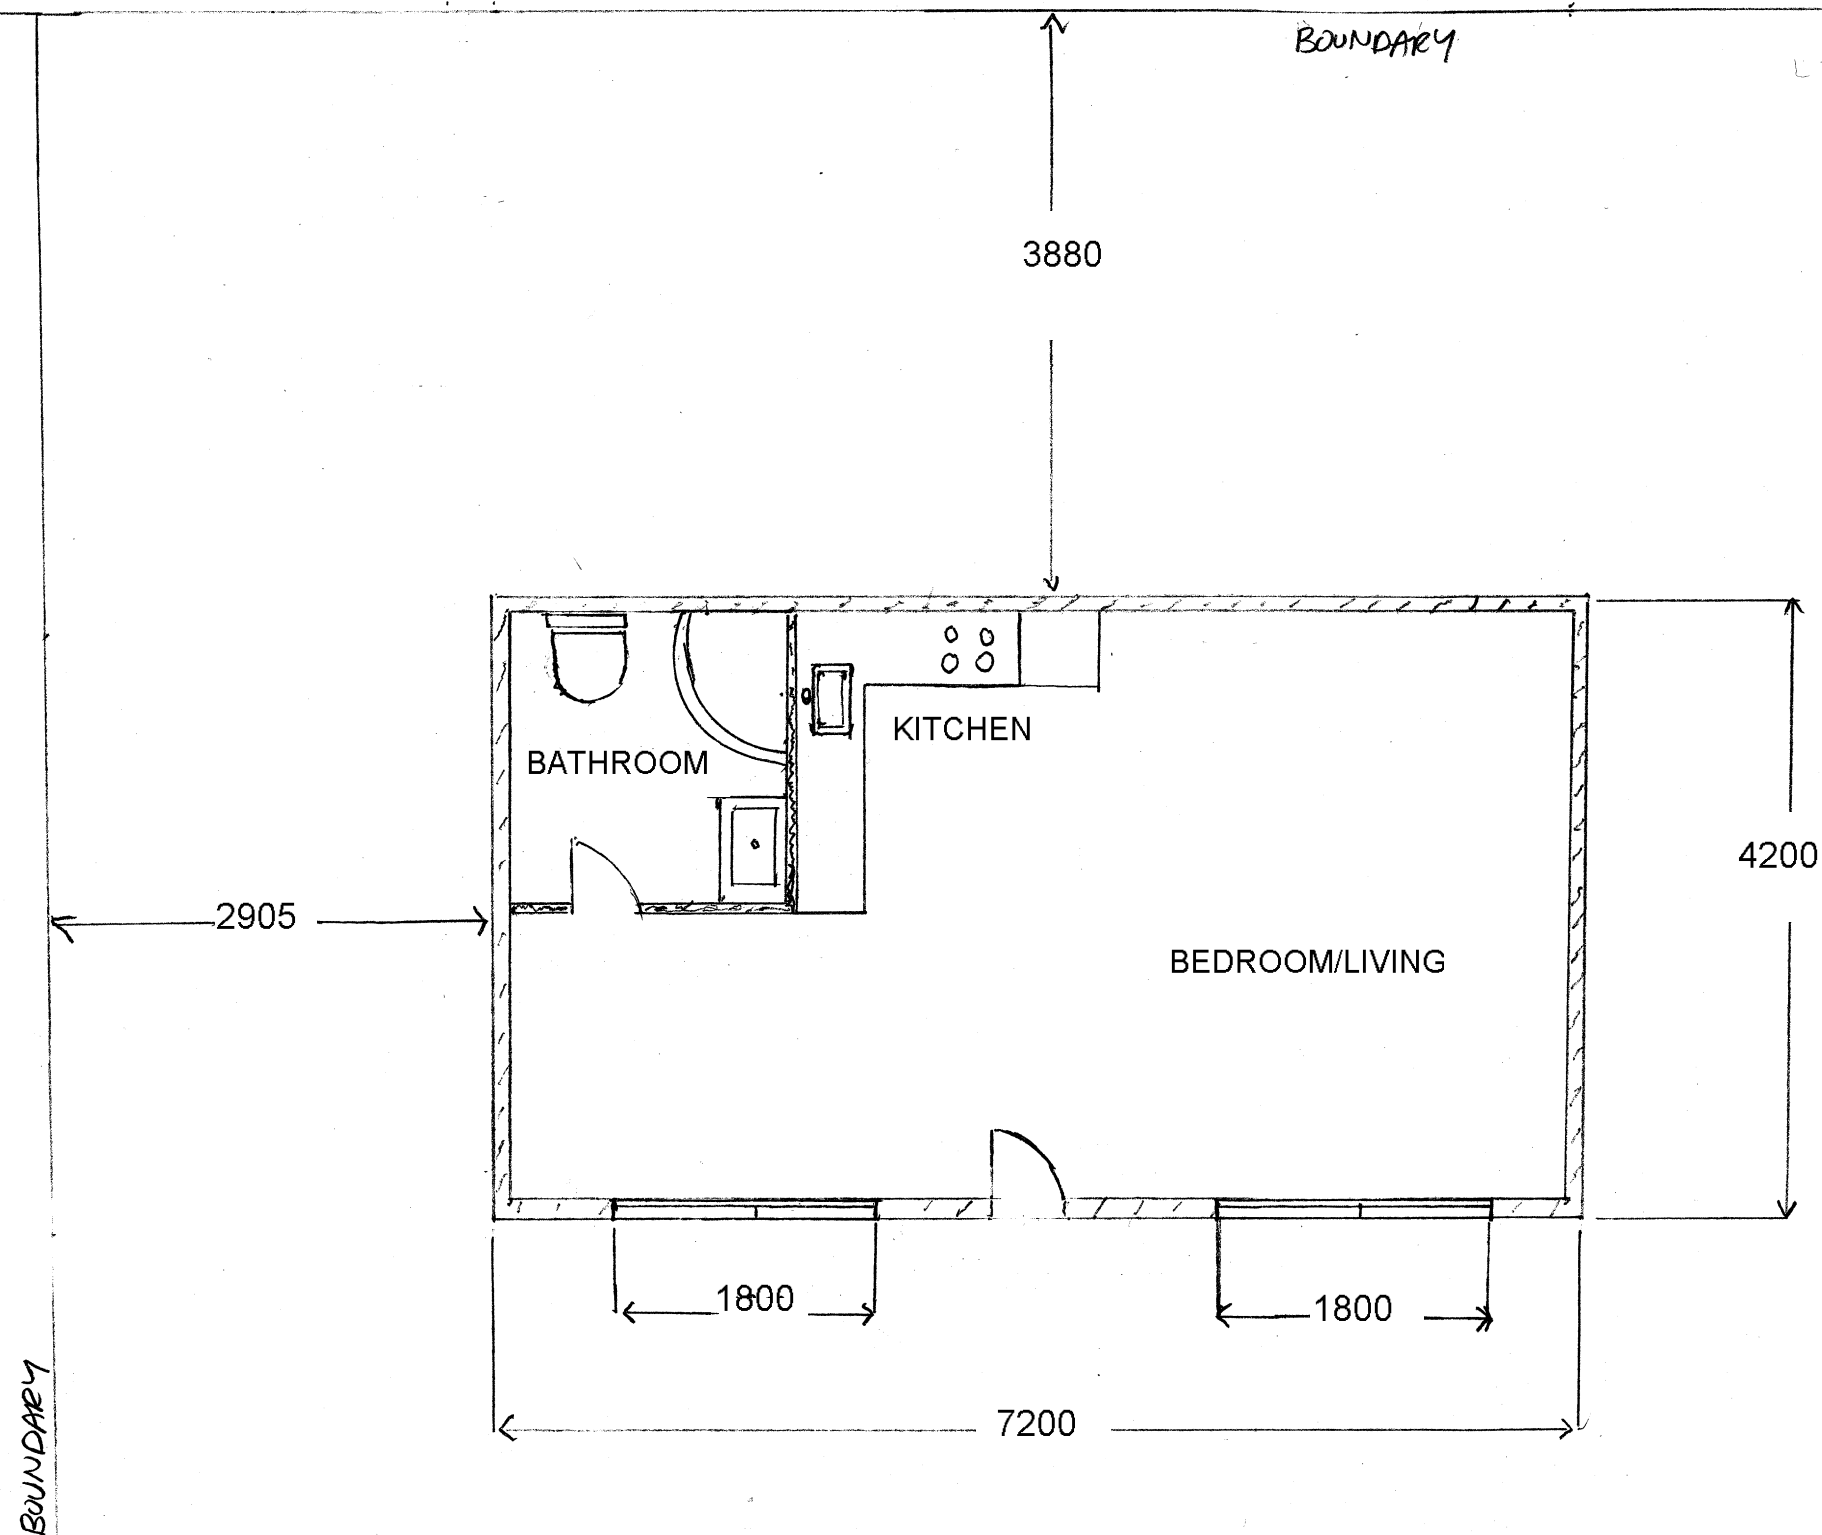

 northern  
beaches  
council


**THIS PLAN IS TO BE READ IN  
CONJUNCTION WITH  
THE CONDITIONS OF DEVELOPMENT  
CONSENT**

**DA2021/0178**

**EXISTING FLOOR PLAN 1:200**

*NO PHYSICAL WORKS PROPOSED*


Property: 39 FORESTWAY, FRENCHES FOREST  
Title: EXISTING FLOOR ELEVATION  
Dwg No. 002/A  
Date: MARCH 2021  
Scale: 1:200 @ A3

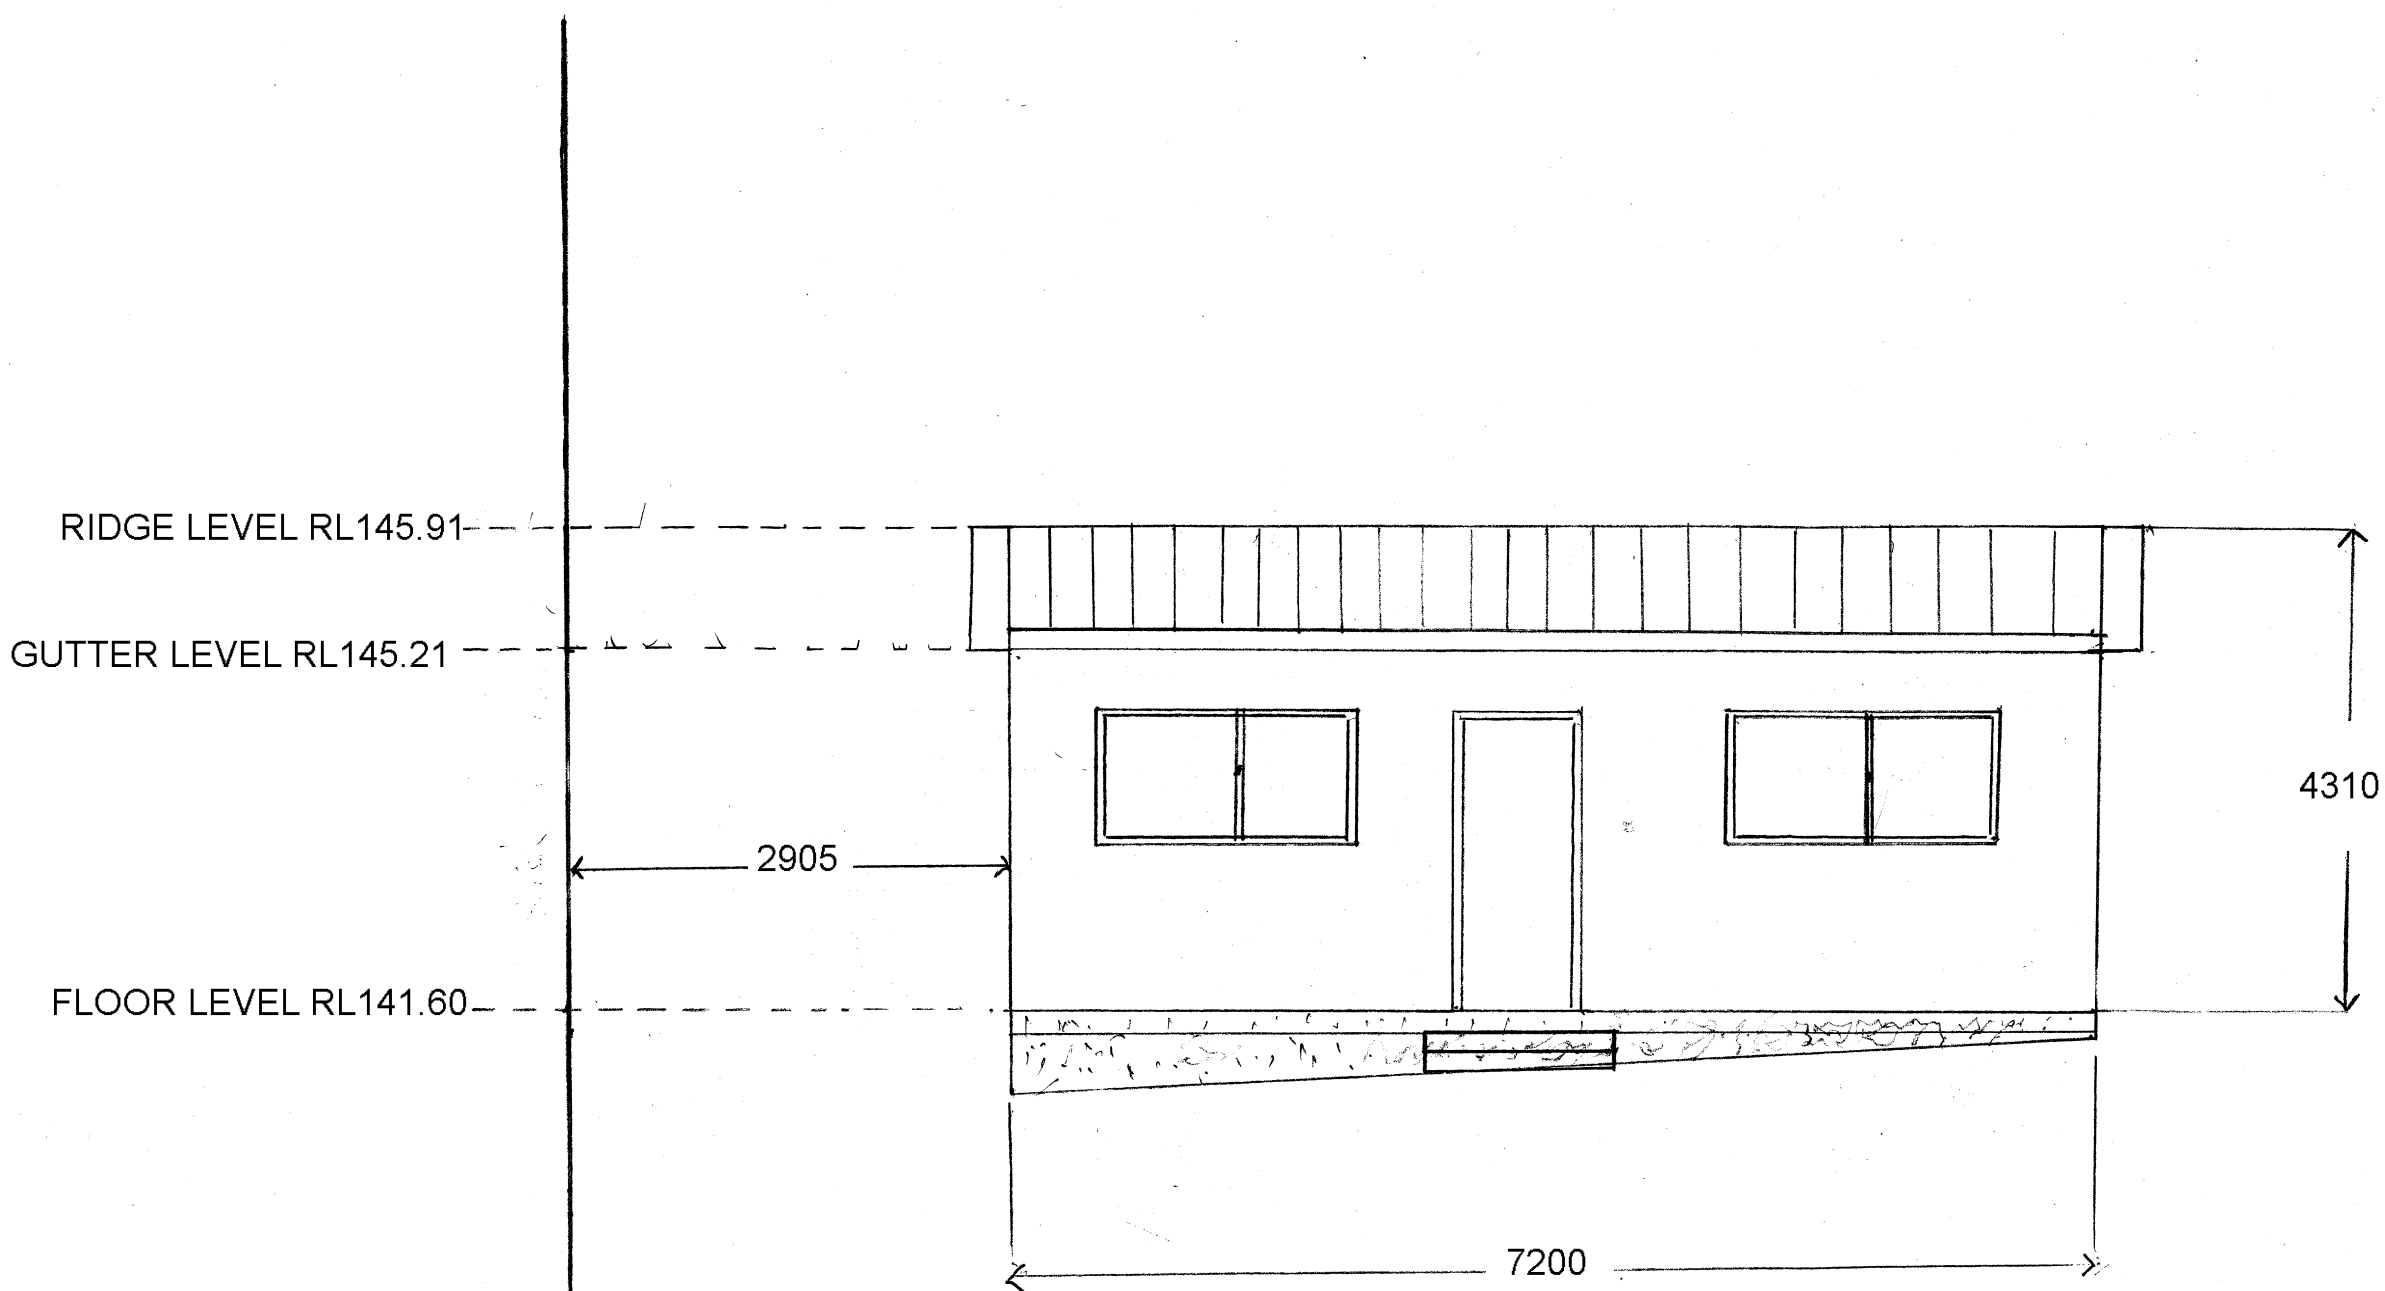

EXISTING NORTH ELEVATION 1:200

NO PHYSICAL WORKS PROPOSED


Property: 39 FORESTWAY, FRENCHES FOREST  
Title: EXISTING NORTH ELEVATION  
Dwg No. 004/A  
Date: MARCH 2021  
Scale: 1:200 @ A3

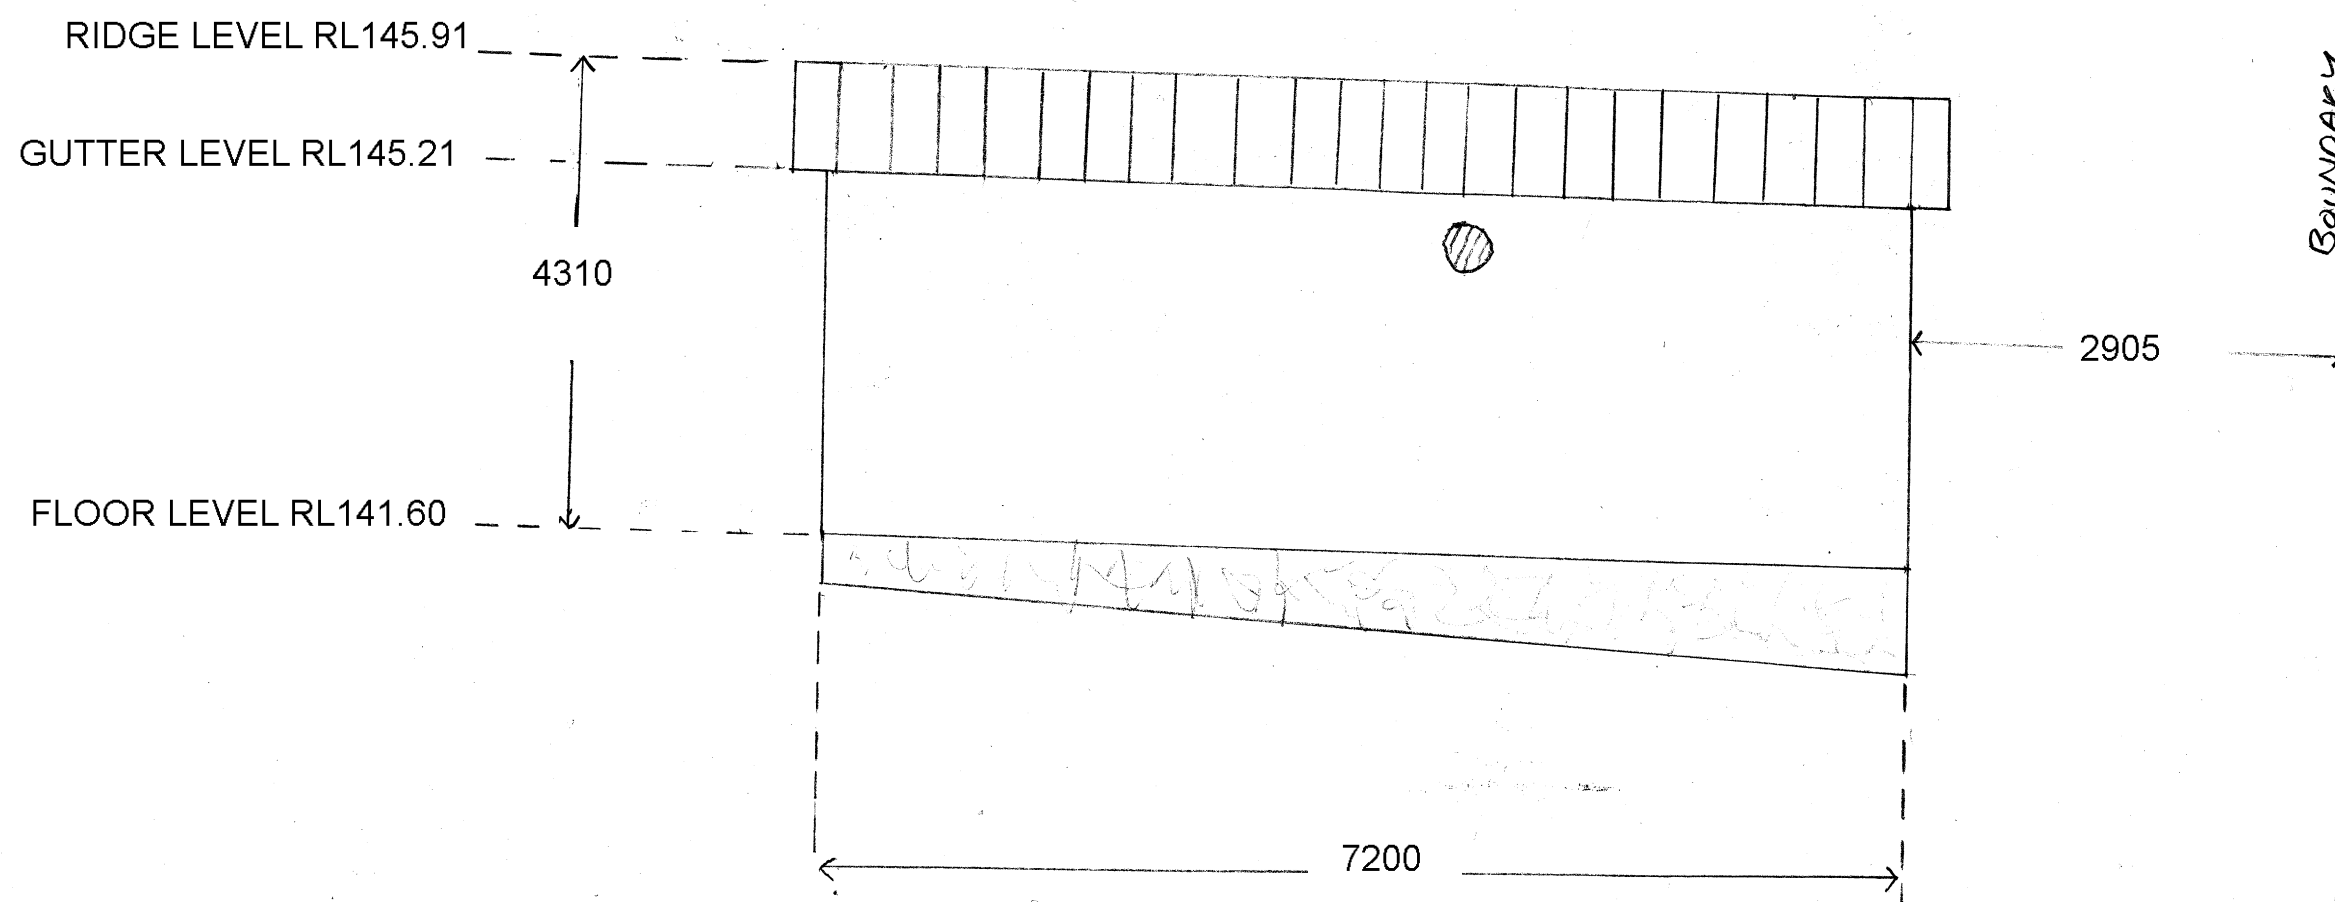

EXISTING SOUTH ELEVATION 1:200

NO PHYSICAL WORKS PROPOSED

Property: 39 FORESTWAY, FRENCHES FOREST  
Title: EXISTING SOUTH ELEVATION  
Dwg No. 005/A  
Date: MARCH 2021  
Scale: 1:200 @ A3

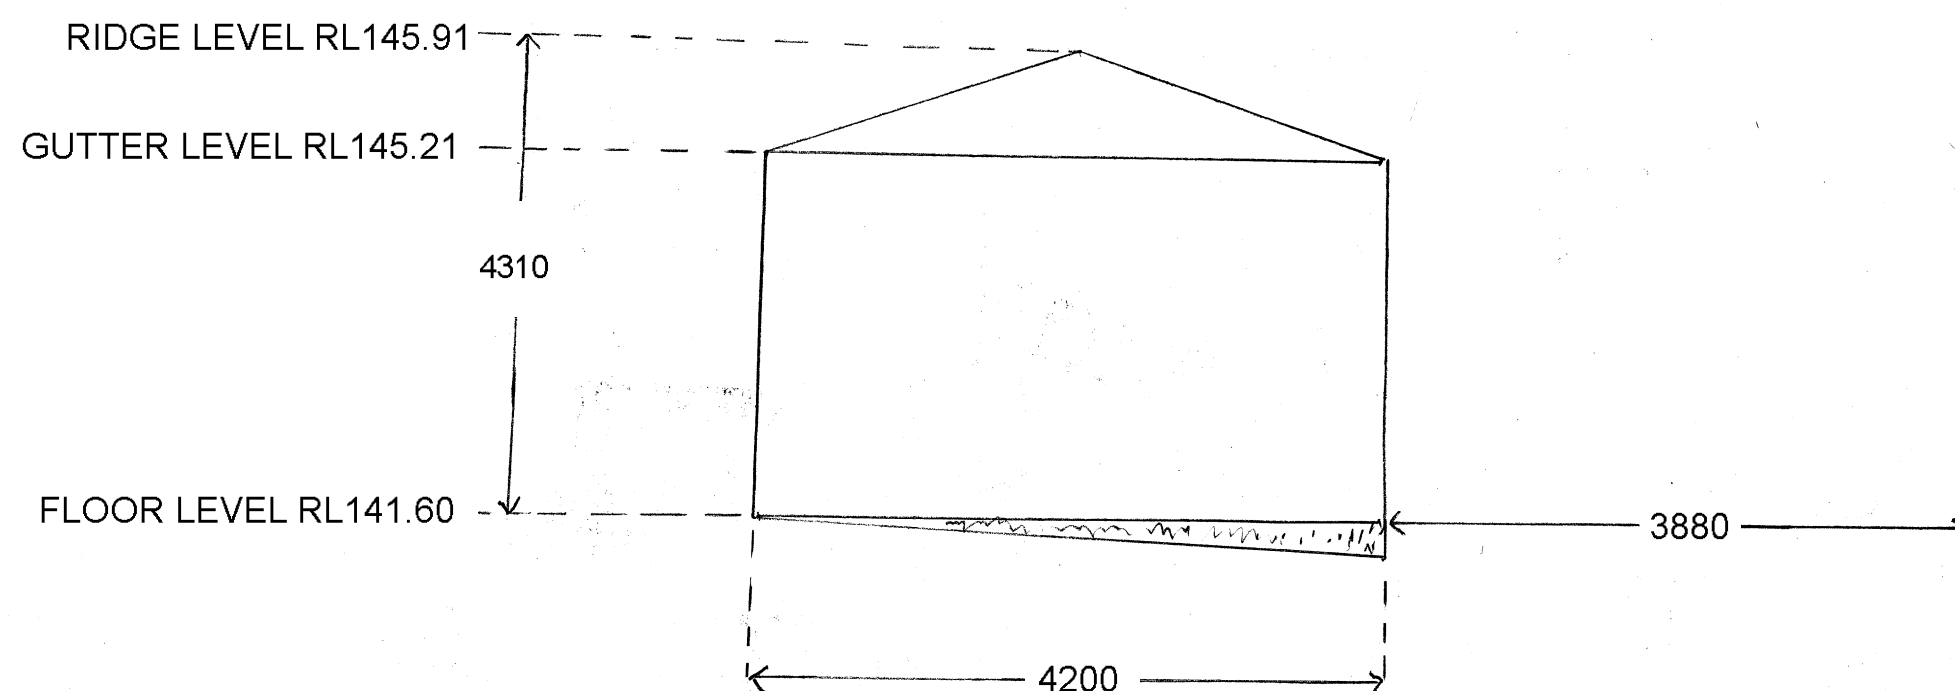

EXISTING WEST ELEVATION 1:200

NO PHYSICAL WORKS PROPOSED