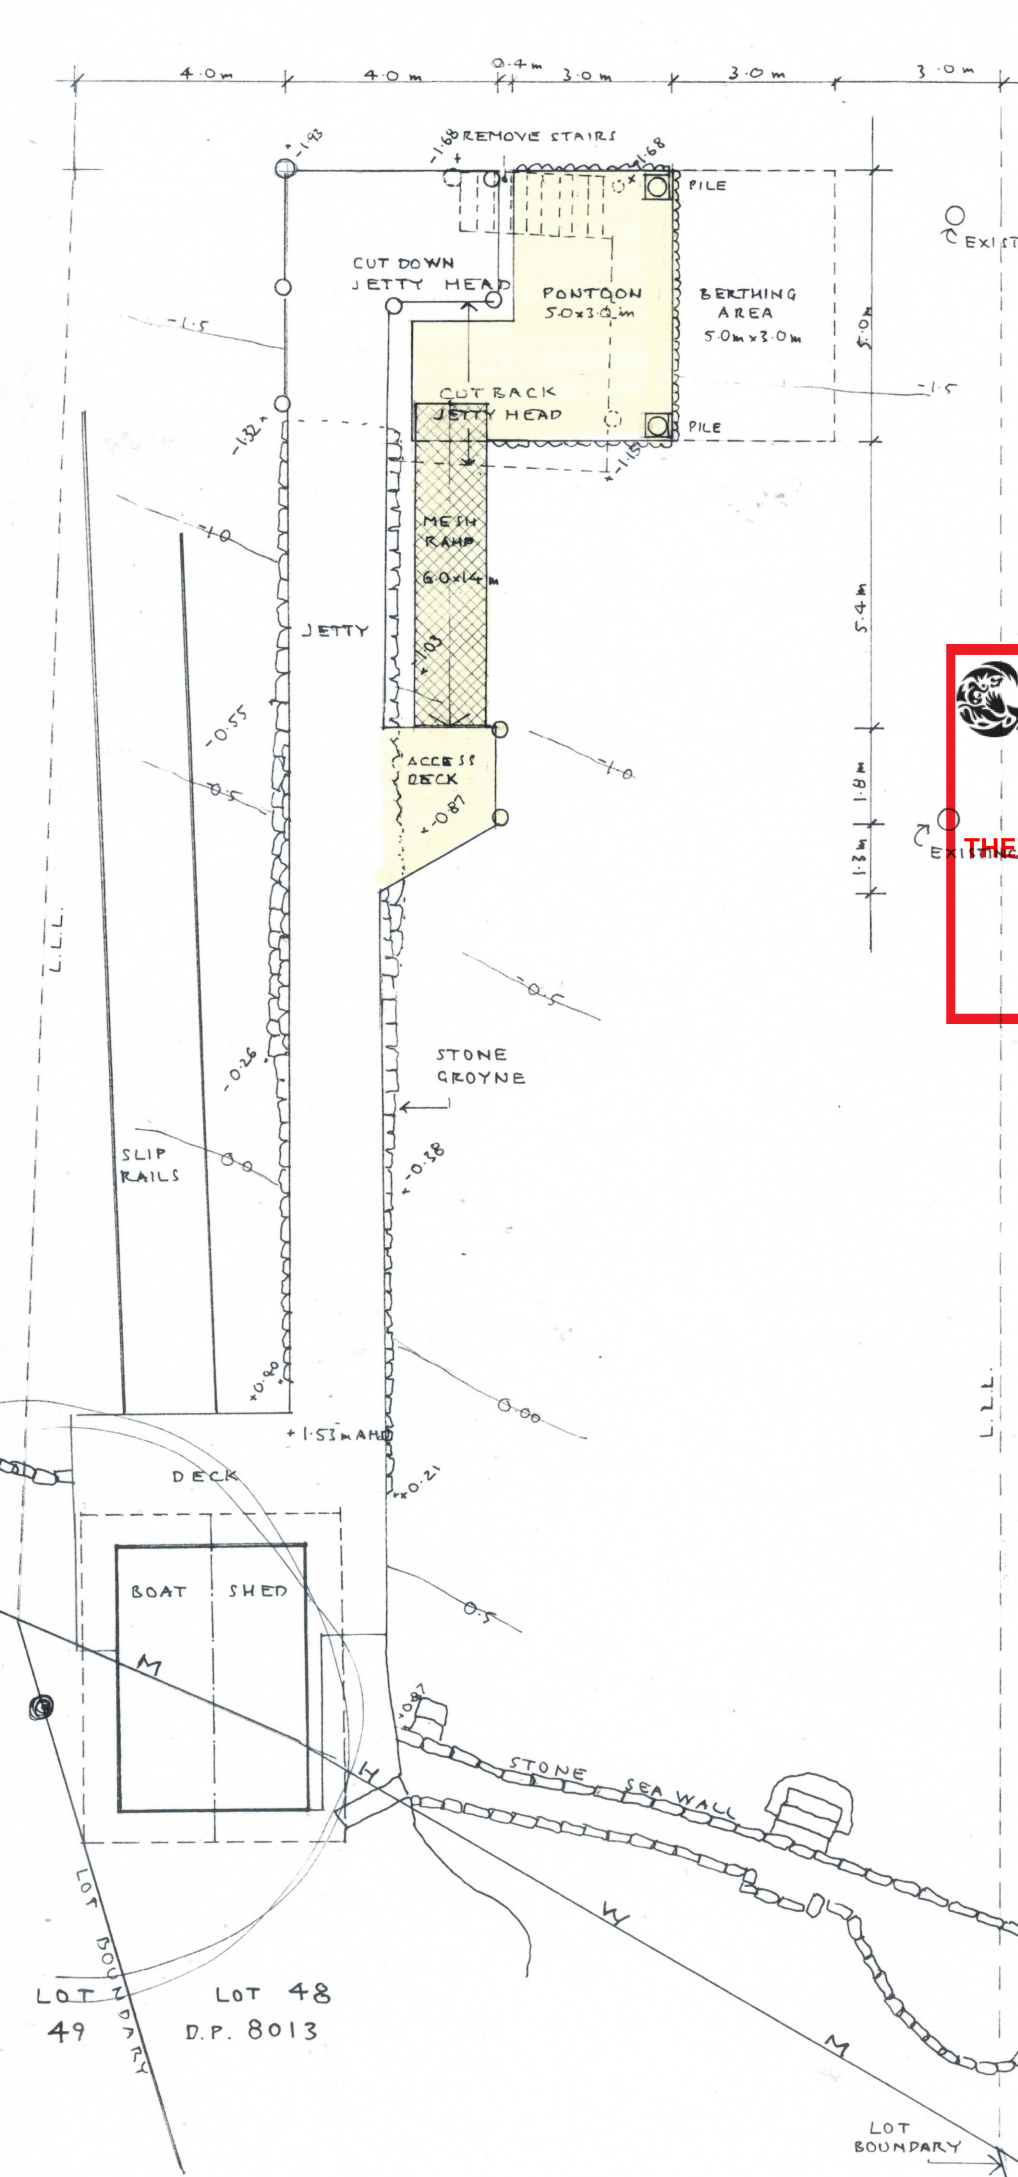


JETTY HEAD
+1.22m AHP

 northern beaches council

THIS PLAN IS TO BE READ IN CONJUNCTION WITH THE CONDITIONS OF DEVELOPMENT CONSENT

DA2021/1830

Stephen Crosby & Assoc.
Pty. Ltd.

SCOTLAND ISLAND
PO Box 204 Church Pt. NSW 2105
M: 0409 047 513 E: scrosby@ntemade.on.net

JETTY, RAMP & PONTON

52 STURDEE LN.
LOVETT BAY
Lot 48 DP 8013


For D. NICOL

SITE PLAN

Scale 1:100 at A3
Date MAY 2020
Drawn S.C.
Drawing Number

2050 - DA 01

RAMP
+1.24m AHP

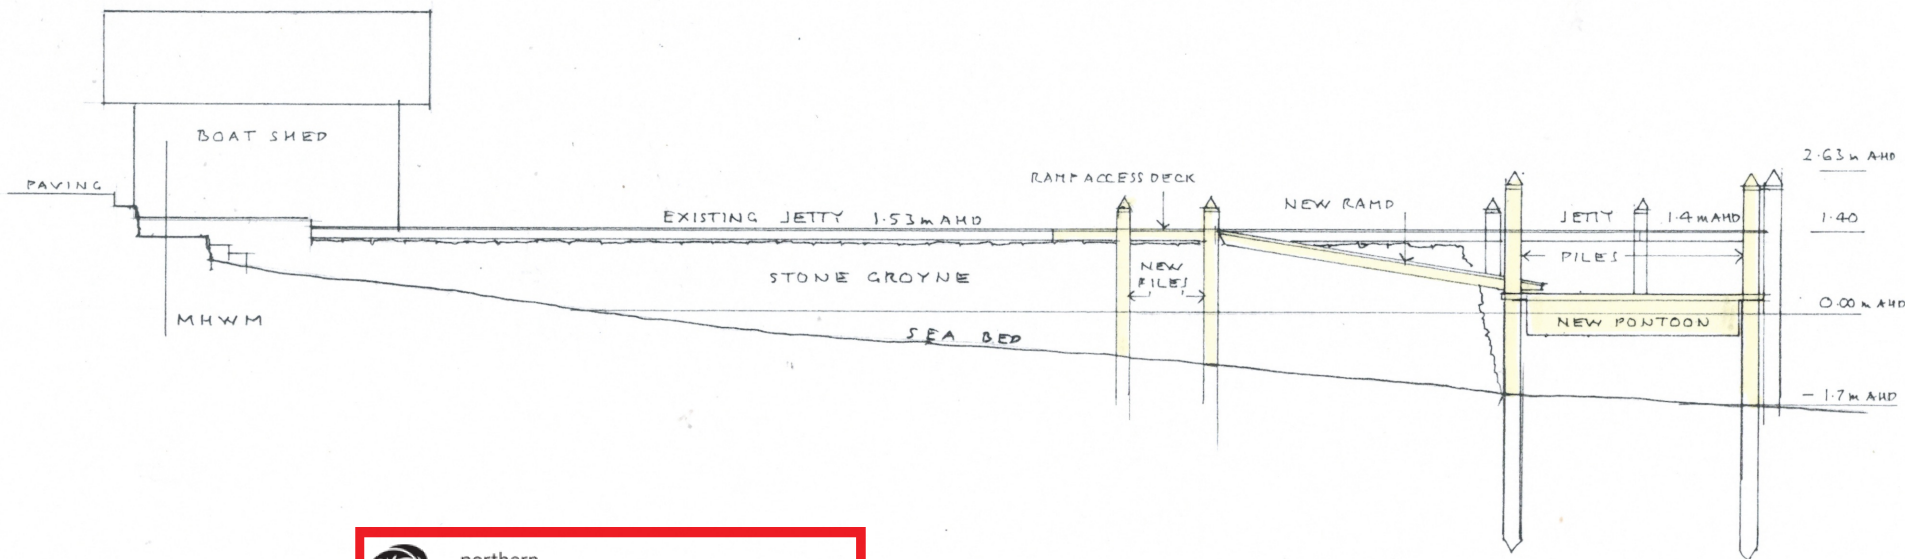

northern
beaches
council

**THIS PLAN IS TO BE READ IN
CONJUNCTION WITH
THE CONDITIONS OF DEVELOPMENT
CONSENT**

DA2021/1830

Prepared: Stephen Crosby & Assoc.
Pty. Ltd.

SCOTLAND ISLAND
PO Box 204 Church Pt. NSW 2105
M: 0409 047 513 E: scrosby@internode.on.net

JETTY, RAMP & PONTOON

52 STURDEE LN.
LOVETT BAY
Lot 48 DP 8013

For D. NICOL

Drawing

SECTION

Scale 1:100 at A3

Date OCTOBER 2020

Drawn S.C.

Drawing Number

2050 - DA 02