

Legend

Boundary

Sewer

Existing contours

Existing concrete

Existing turf

Proposed turf

Proposed concrete

Galv. garden edge

Masonry retaining wall

Existing tree/palm to be retained.

Existing tree to be removed


northern beaches council

THIS PLAN IS TO BE READ IN CONJUNCTION WITH THE CONDITIONS OF DEVELOPMENT CONSENT

DA2020/0124

Site Analysis Legend


	Site vehicle entry		Prevailing wind
	Waste storage area during construction phase		Materials storage area during construction phase
	Sediment control device during construction phase		Proposed 'hard' works shown blue
	Existing tree to be retained		Tree to be removed

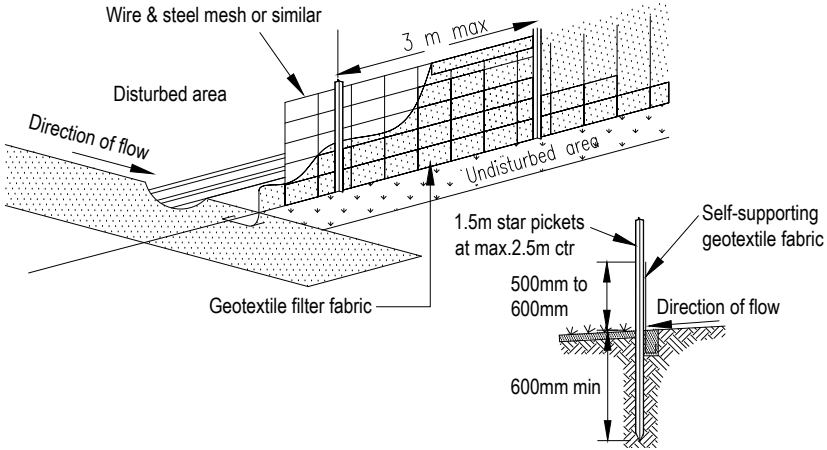

Sediment fence detail
N.T.S

Sediment & erosion control notes

- During earthworks the following procedures shall be followed:
1. Install silt barriers where shown on plan prior to commencement of works.
 2. Silt barriers to be maintained regularly & after heavy rain by removal of built up silt & spreading silt on existing site when 50% capacity.
 3. Repair any damages to fence immediately.
 4. Clean up spillages outside silt fence immediately.
 5. Sediment control measures to be left in place until works completed.
 6. Topsoil from the work's area will be stockpiled for later use in landscaping if necessary.
 7. Approved bins for building waste, concrete and mortar slurries, paints and acid washings will be provided by contractor.

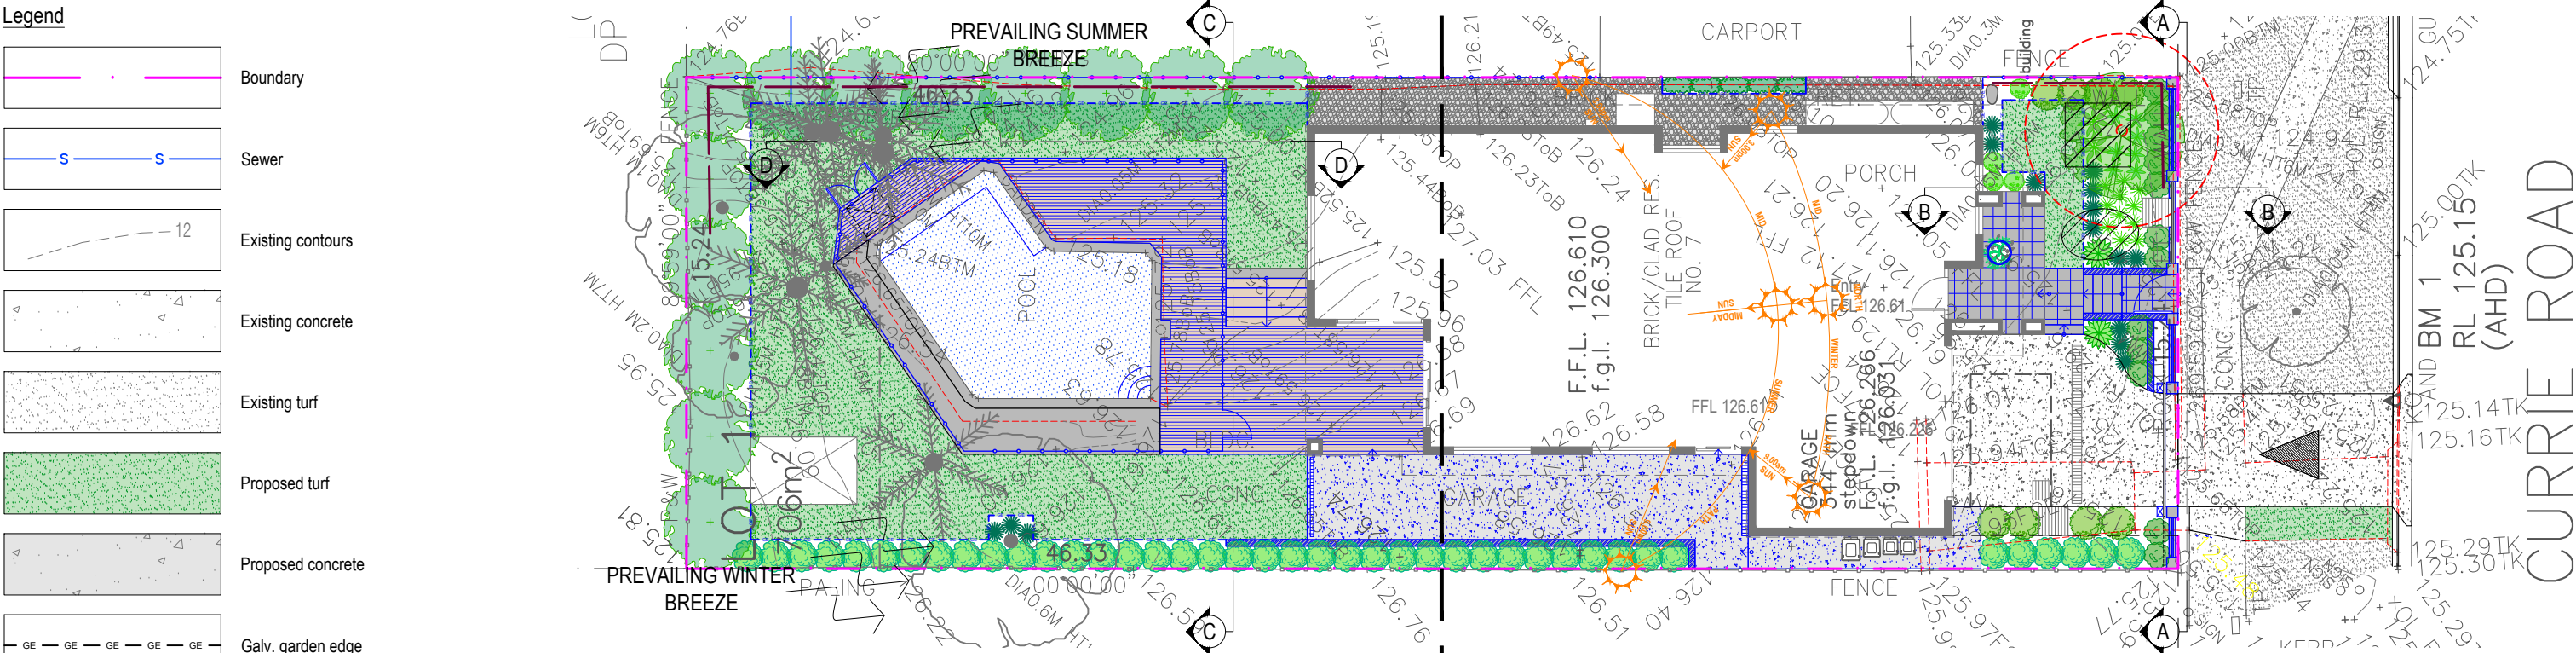


Zone B. Refer to L-03 for details. | Zone A. Refer to L-02 for details.

Landscape Open Space Calculations

Site area:	706.07m ²
Required Landscape Open Space:	282.43m ² (40%)
Existing Landscape Open Space:	315.68m ² (44.71%)
Proposed Landscape Open Space:	246.47m ² (34.90%)
Rear boundary setback area:	91.47m ²
Structures within rear boundary setback area:	11.29m ² (12.34%)

Landscape Open Space Calculations Legend

	Landscape Area
	Excluded From Landscape Area

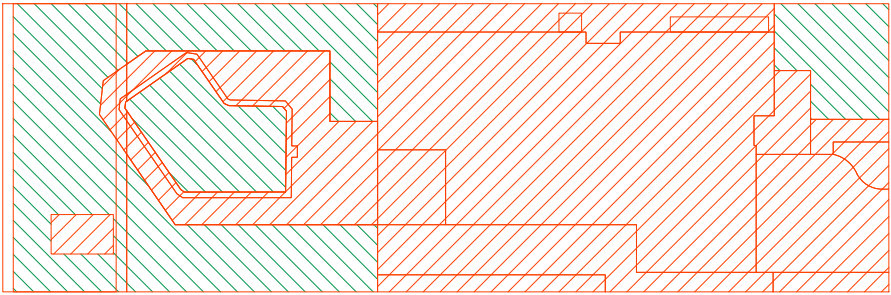

Landscape Open Space Calculation
Scale 1:400

Note:
- Contractors to check and verify all dimensions and all levels on site prior to any works.
- Any discrepancies should be immediately referred to Serenescapes Landscape Designs.
- All work to comply with B.C.A. Statutory Authorities and relevant Australian Standards.
- Dimensions recognised over scaling. All measurements are in millimetres.
- Copyright Serenescapes Landscape Designs 2019.



Serenescapes Landscape Designs
ABN 71 611 726 222


Suite 54, 14 Narabang Way
Belrose NSW 2085
Tel: 02 9986 2157
info@serenescapes.com.au
www.serenescapes.com.au

Client:
Ed & Natalie Emirzian
Site Address:
**7 Currie Road
Forestville**

Drawing Title:
**Site Plan / Site Analysis /
Sedimentation Control Plan**
Drawn by:
Ben Farrar
Project Number:
19586
Scale:
1:200 @ A3
Sheet Number:
L-01 of 8

Rev:	Date:	Issue:	Checked:
A	24/10/19	Preliminary Issue	EC
B	04/11/19	DA Issue	EC



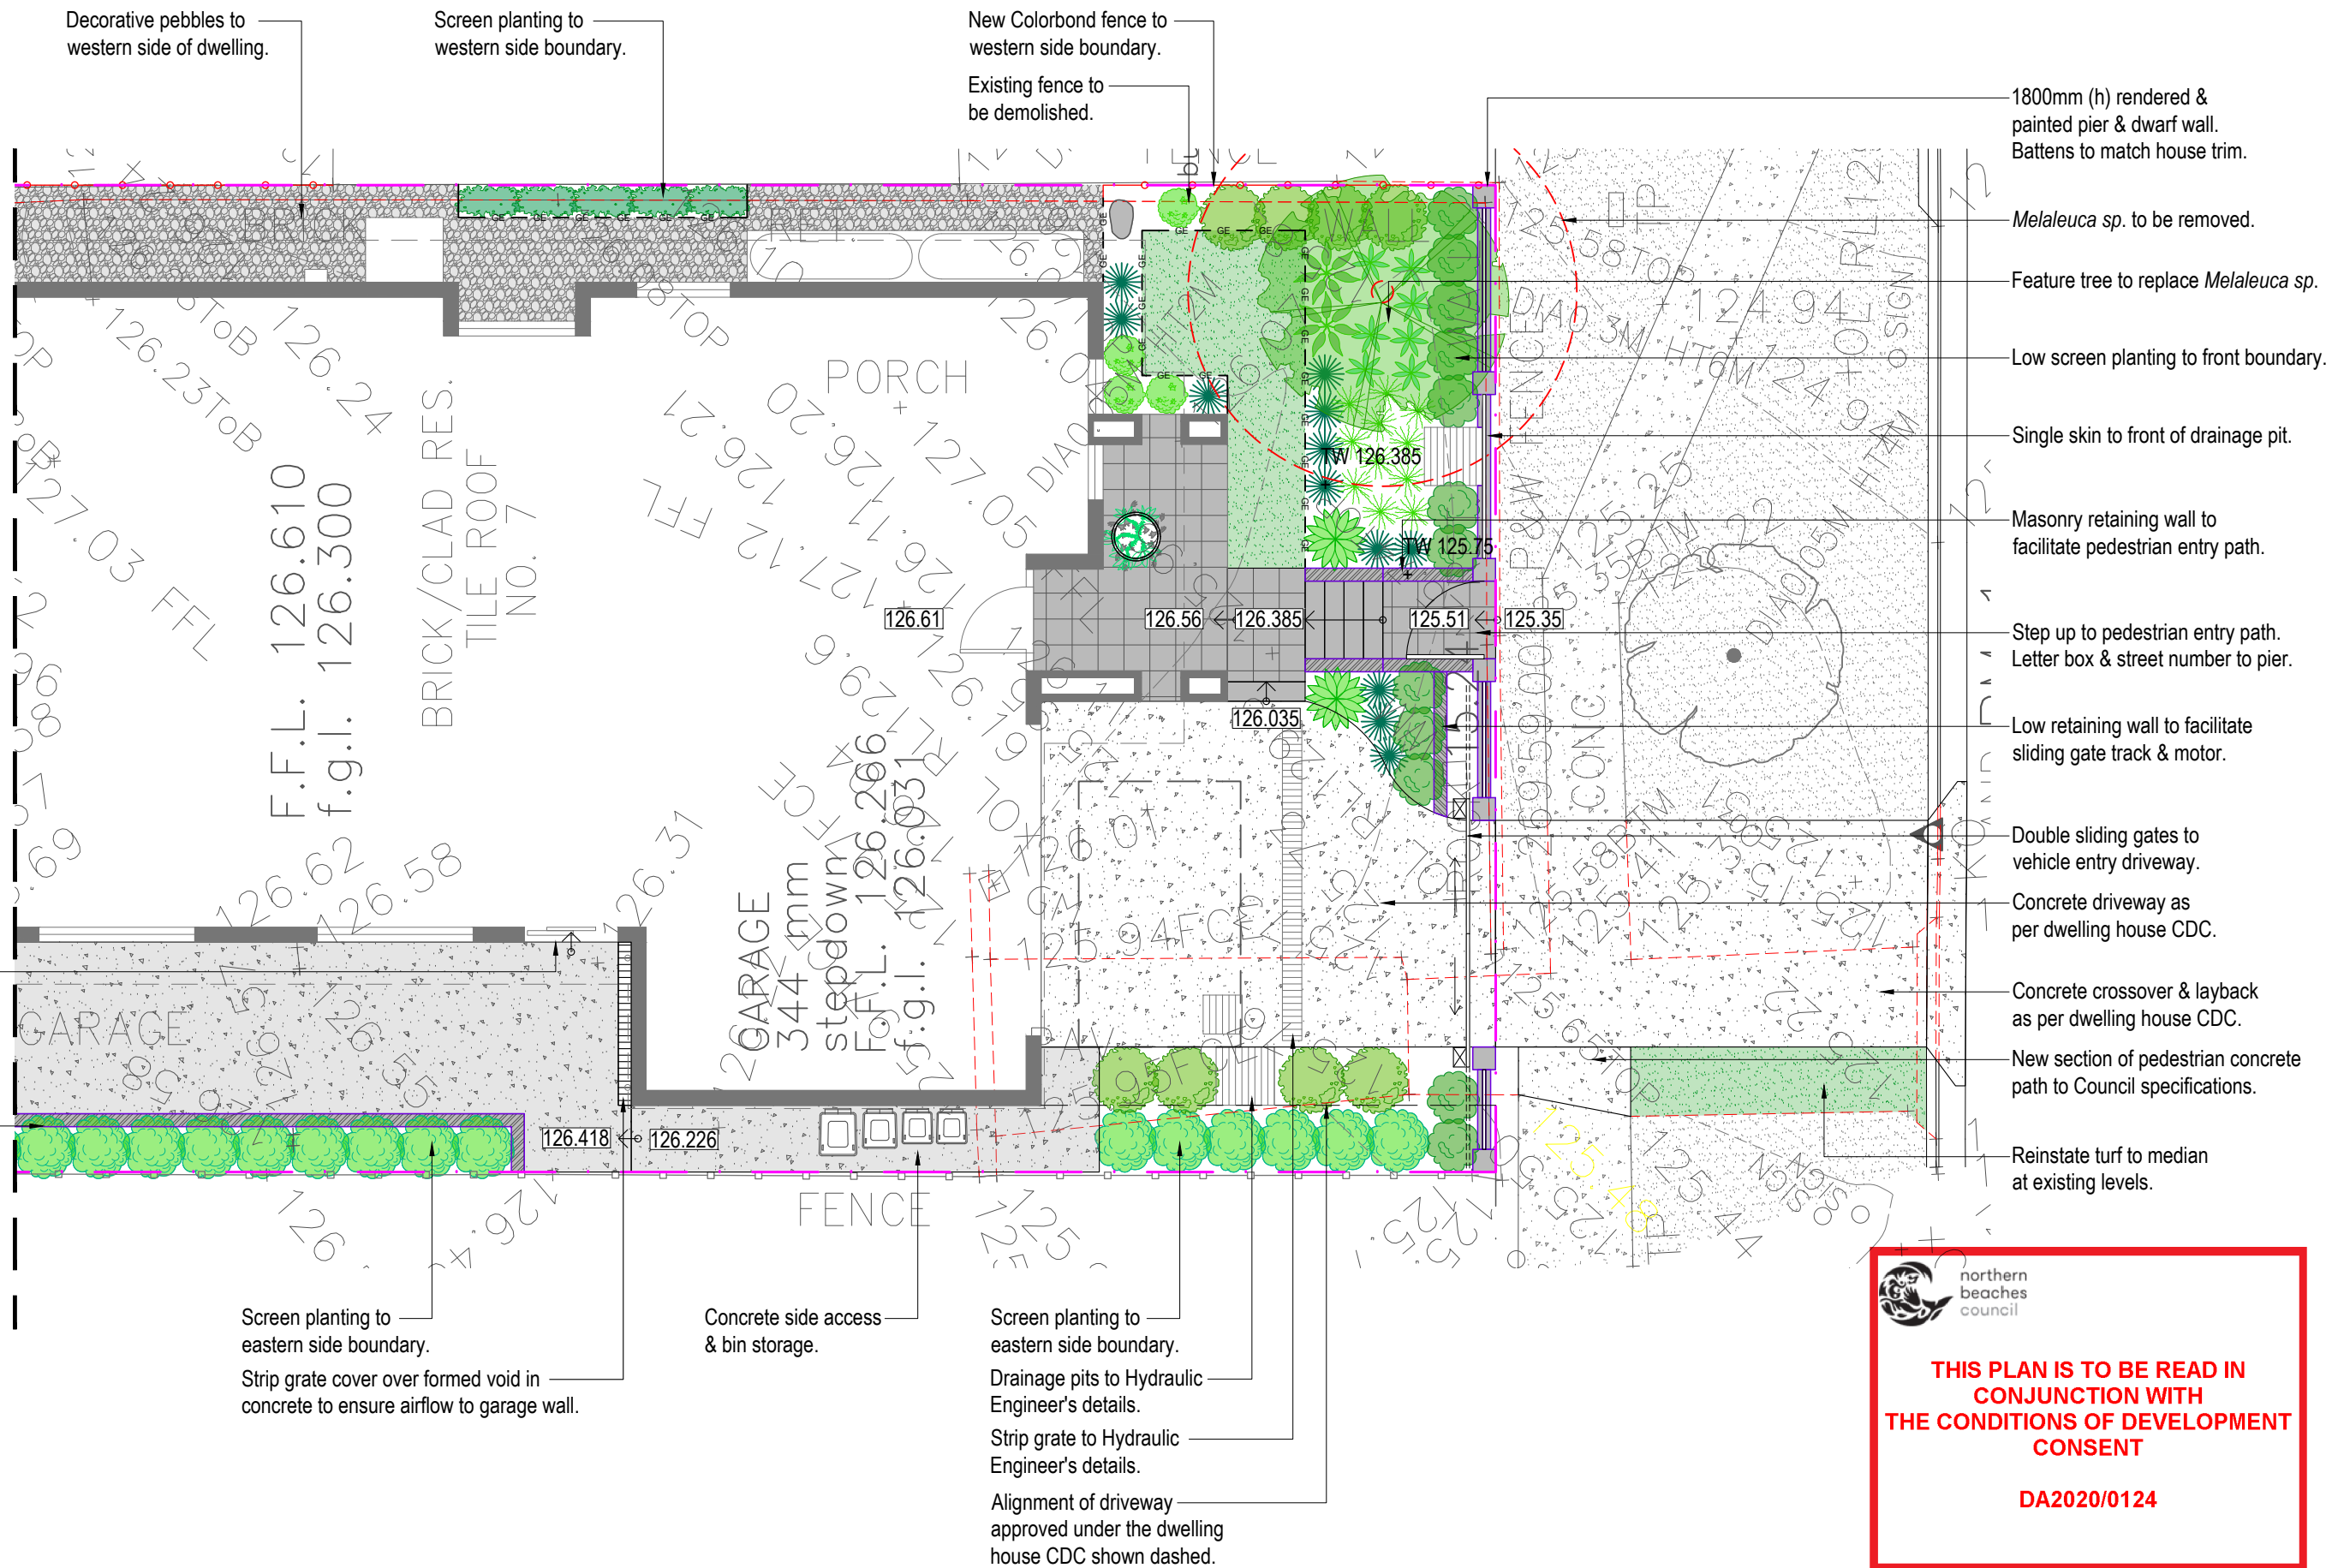




**northern
beaches
council**

**THIS PLAN IS TO BE READ IN
CONJUNCTION WITH
THE CONDITIONS OF DEVELOPMENT
CONSENT**

DA2020/0124

Note:
- Contractors to check and verify all dimensions and all levels on site prior to any works.
- Any discrepancies should be immediately referred to Serenescapes Landscape Designs.
- All work to comply with B.C.A. Statutory Authorities and relevant Australian Standards.
- Dimensions recognised over scaling. All measurements are in millimetres.
- Copyright Serenescapes Landscape Designs 2019.



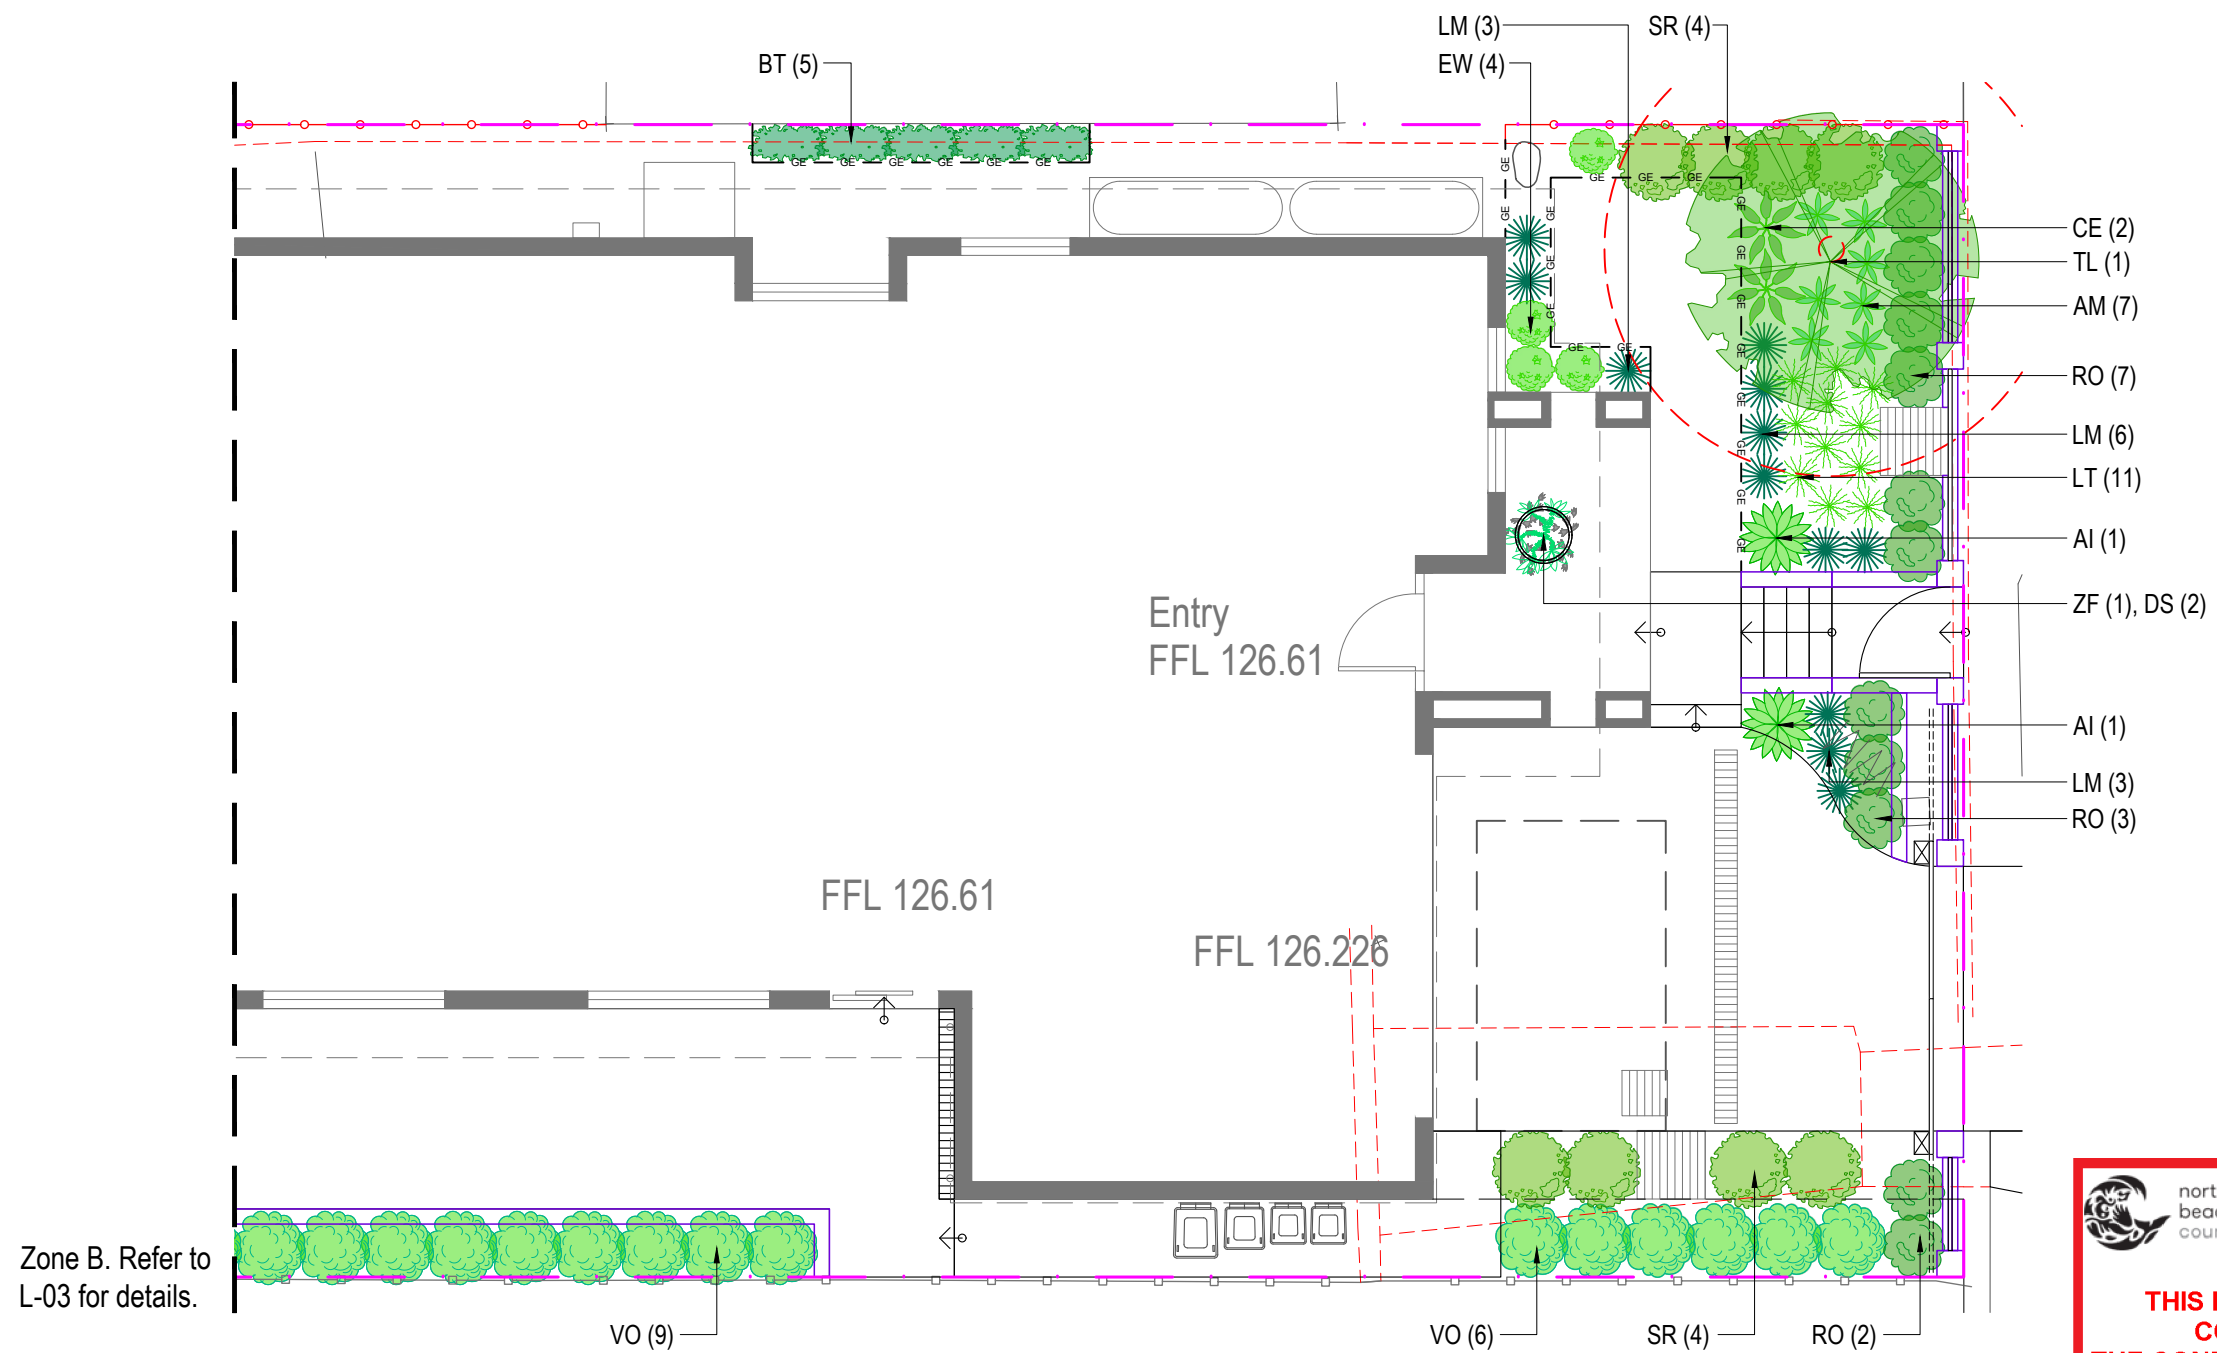

ZONE A PROPOSED PLANT SCHEDULE

KEY	BOTANICAL NAME	COMMON NAME	QTY	MATURE HEIGHT	POT SIZE
TREES					
TL	TRISTANIOPSIS LAURINA 'LUSCIOUS'	LUSCIOUS WATER GUM	1	8m	45Ltr
BT	BAMBUSA TEXTILIS GRACILIS	SLENDER WEAVERS BAMBOO	5	6m	200mm
SHRUBS					
CE	COLOCASIA ESCULENTA 'FONTANESII'	ELEPHANTS EARS	2	1m	200mm
EW	EUPHORBIA WULFENII	MILKWEED SPURGE	4	1m	200mm
SR	SYZYGIIUM AUSTRALE 'RESILIENCE'	RESILIENCE	8	5m	300mm
VO	VIBURNUM ODORATISSIMUM	SWEET VIBURNUM	15	4m	300mm
ZF	ZAMIA FURFURACEA	CARDBOARD PLANT	1	1m	200mm
GRASSES / GROUND COVERS					
AI	ALCANTAREA IMPERIALIS	GIANT BROMELIAD	2	1.5m	300mm
AM	ARTHROPODIUM 'MATAPOURI BAY'	RENGA RENG LILY	7	0.9m	200mm
DS	DICHONDRA ARGENTEA 'SILVER FALLS'	SILVER FALLS	2	0.3m	140mm
LM	LIRIOPE 'JUST RIGHT'	LILY TURF	12	0.5m	140mm
LT	LOMANDRA LONGIFOLIA 'TANIKA'	TANIKA	11	0.6m	140mm



THIS PLAN IS TO BE READ IN CONJUNCTION WITH THE CONDITIONS OF DEVELOPMENT CONSENT

DA2020/0124

Note:
 - Contractors to check and verify all dimensions and all levels on site prior to any works.
 - Any discrepancies should be immediately referred to Serenescapes Landscape Designs.
 - All work to comply with B.C.A. Statutory Authorities and relevant Australian Standards.
 - Dimensions recognised over scaling. All measurements are in millimetres.
 - Copyright Serenescapes Landscape Designs 2019.


serenescapes

Serenescapes Landscape Designs
 ABN 71 611 726 222

Suite 54, 14 Narabang Way
 Belrose NSW 2085
 Tel: 02 9986 2157
 info@serenescapes.com.au
 www.serenescapes.com.au

Client: Ed & Natalie Emirzian		Drawing Title: Zone A Planting Plan				Rev: A	Date: 24/10/19	Issue: Preliminary Issue	Checked: EC
Site Address: 7 Currie Road Forestville		Drawn by: Ben Farrar TLA Member	Project Number: 19586	Scale: 1:100 @ A3	Sheet Number: L-03 of 8	B	04/11/19	DA Issue	EC



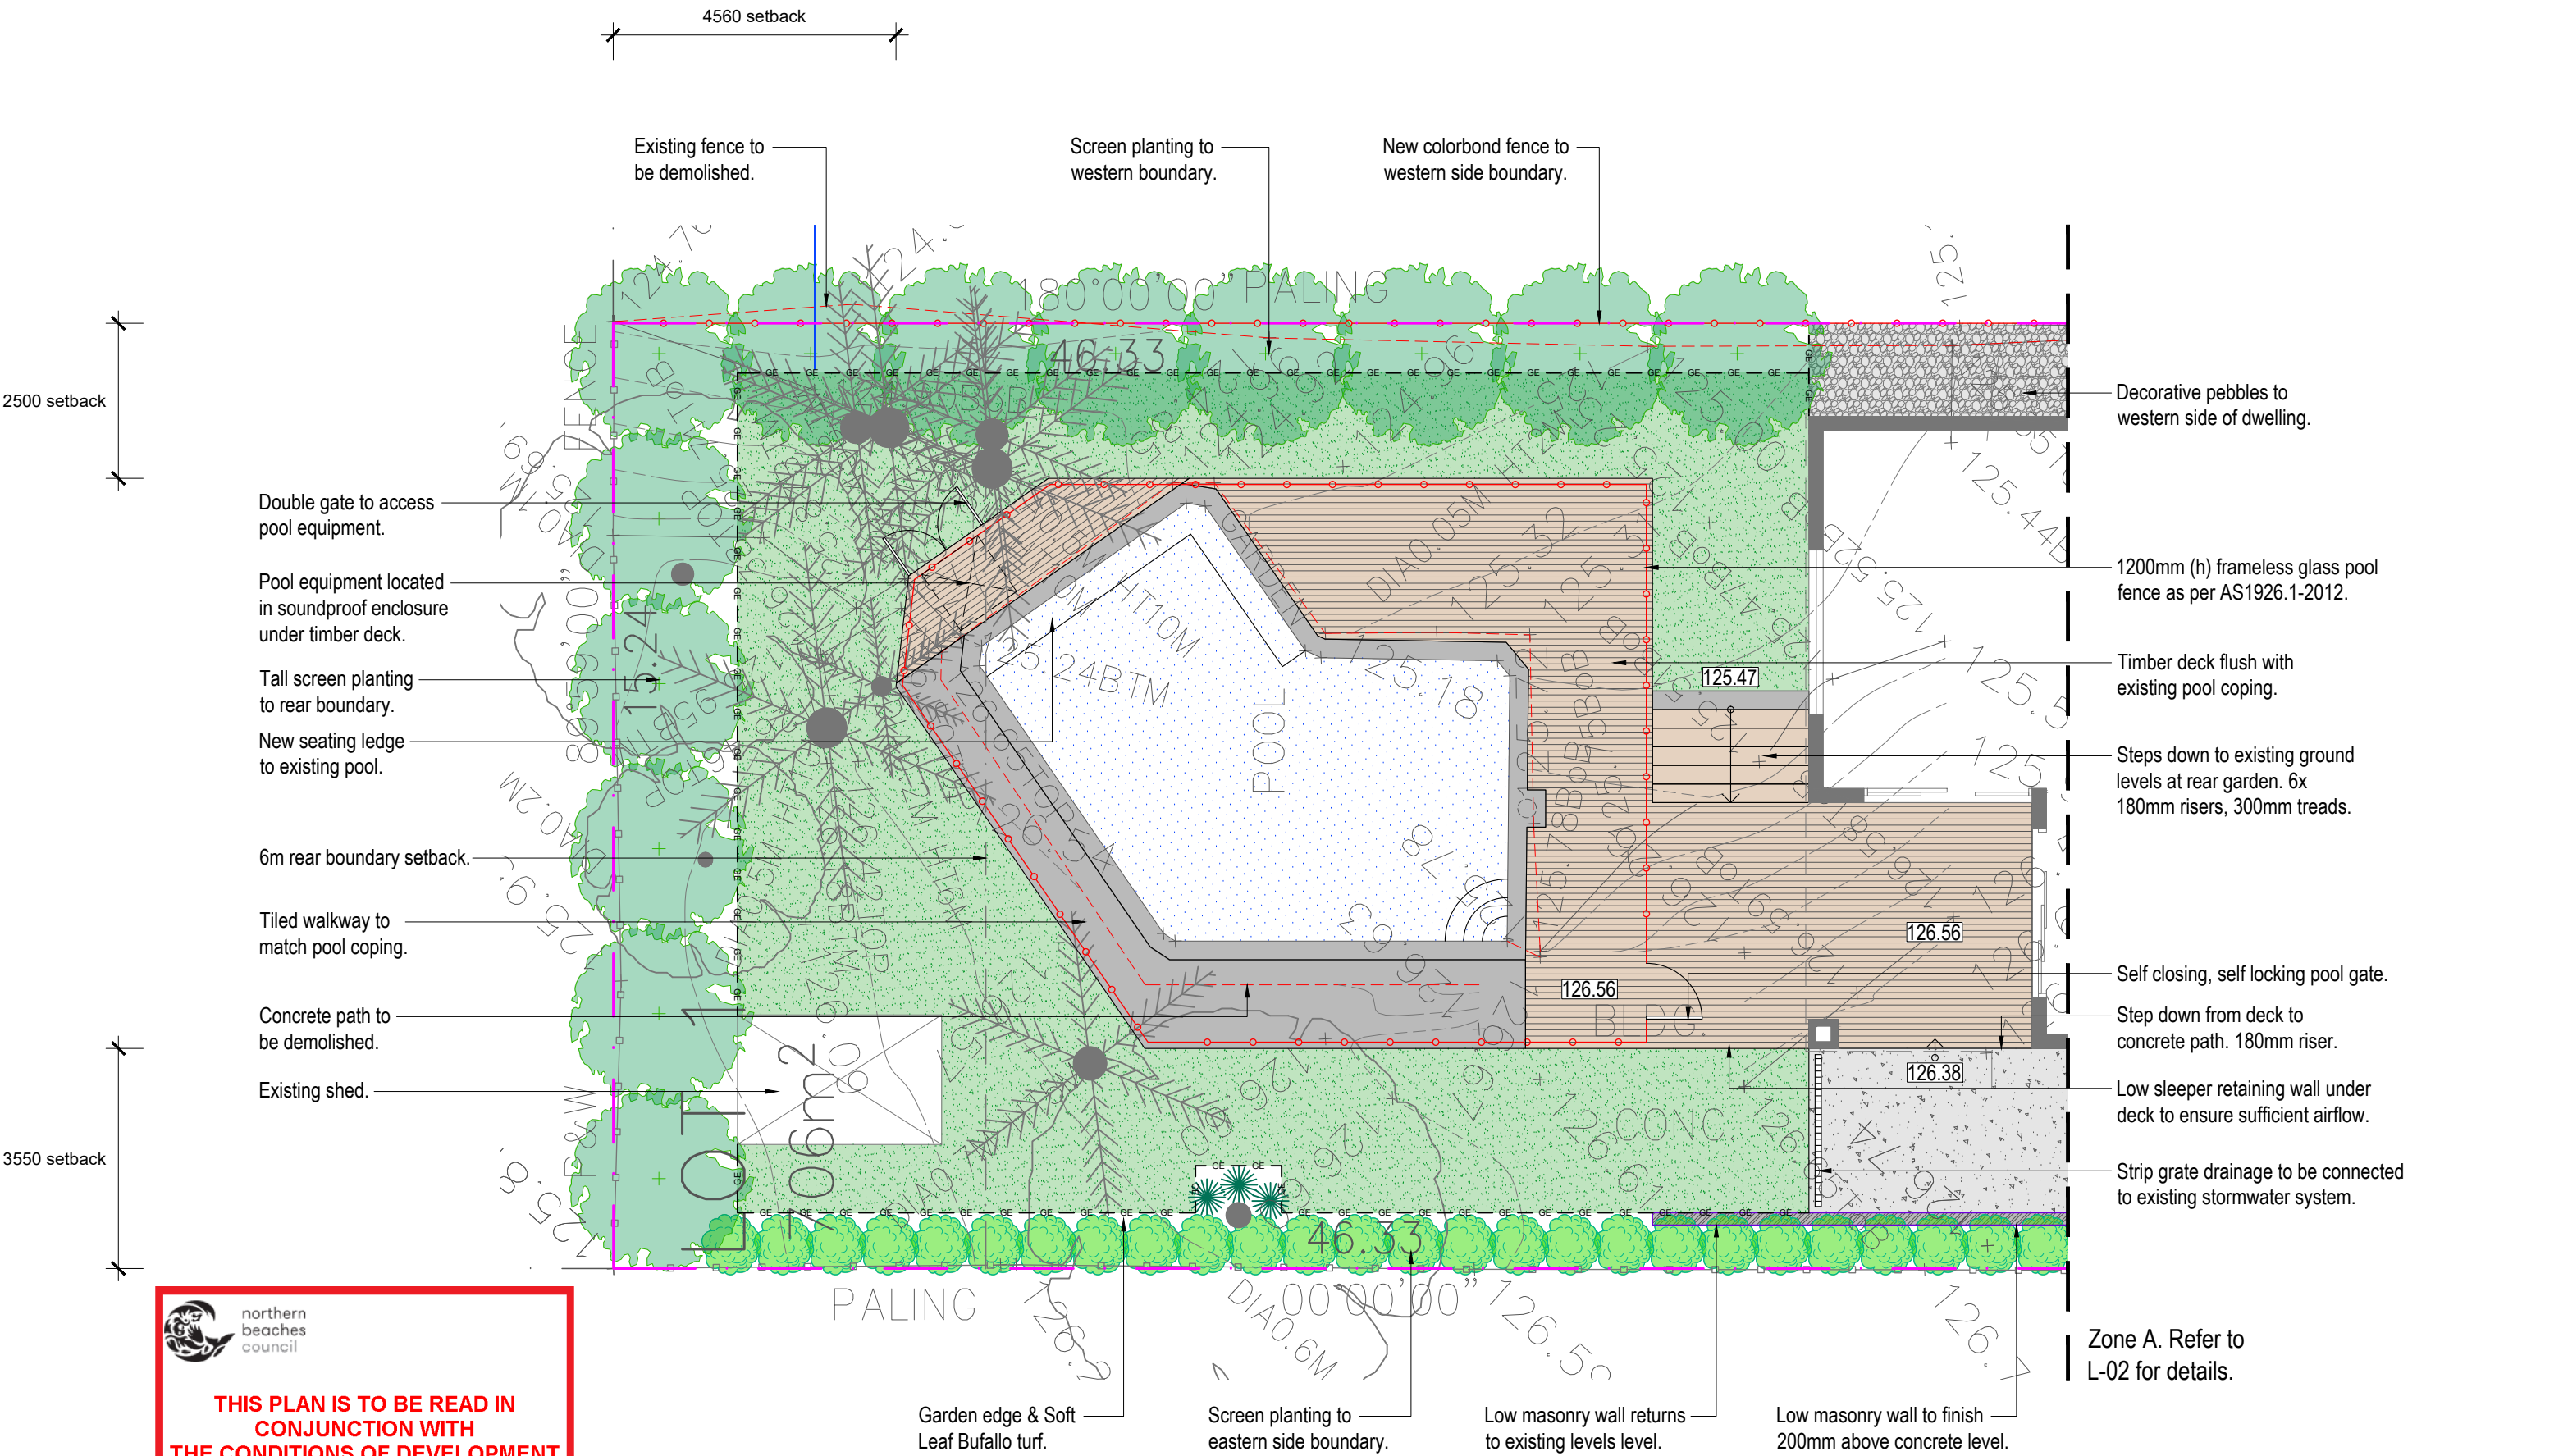

 northern beaches council

THIS PLAN IS TO BE READ IN CONJUNCTION WITH THE CONDITIONS OF DEVELOPMENT CONSENT

DA2020/0124

Note:
- Contractors to check and verify all dimensions and all levels on site prior to any works.
- Any discrepancies should be immediately referred to Serenescapes Landscape Designs.
- All work to comply with B.C.A. Statutory Authorities and relevant Australian Standards.
- Dimensions recognised over scaling. All measurements are in millimetres.
- Copyright Serenescapes Landscape Designs 2019.



Serenescapes Landscape Designs
ABN 71 611 726 222

Suite 54, 14 Narabang Way
Belrose NSW 2085
Tel: 02 9986 2157
info@serenescapes.com.au
www.serenescapes.com.au

Client:
Ed & Natalie Emirzian

Site Address:
**7 Currie Road
Forestville**

Drawing Title:
Zone B Landscape Plan

Drawn by:
Ben Farrar
TLA Member


Project Number:
19586

Scale:
1:100 @ A3


Sheet Number:
L-04 of 8

Rev:	Date:	Issue:	Checked:
A	24/10/19	Preliminary Issue	EC
B	04/11/19	DA Issue	EC



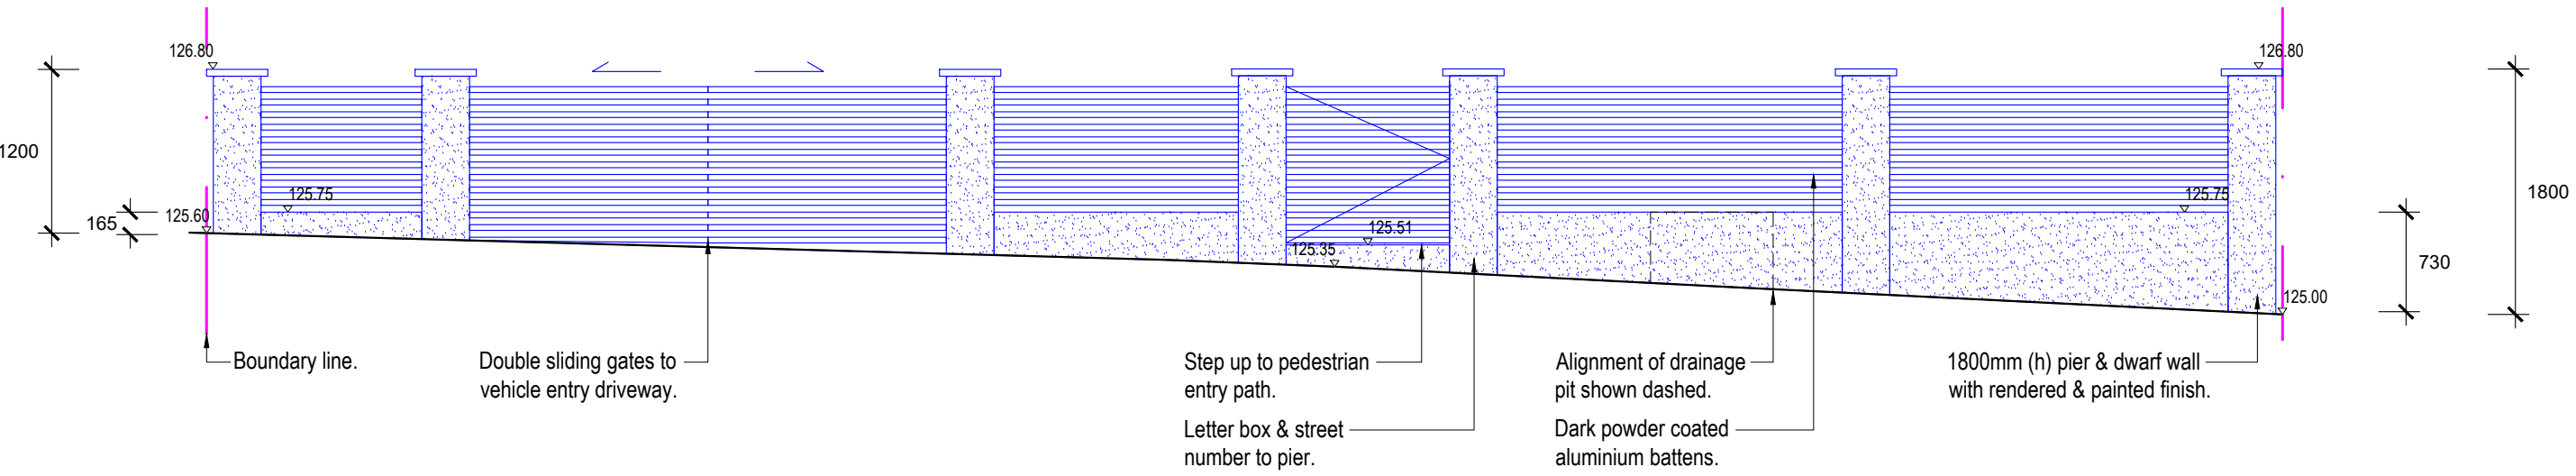

Sectional Elevation AA
Scale 1:50

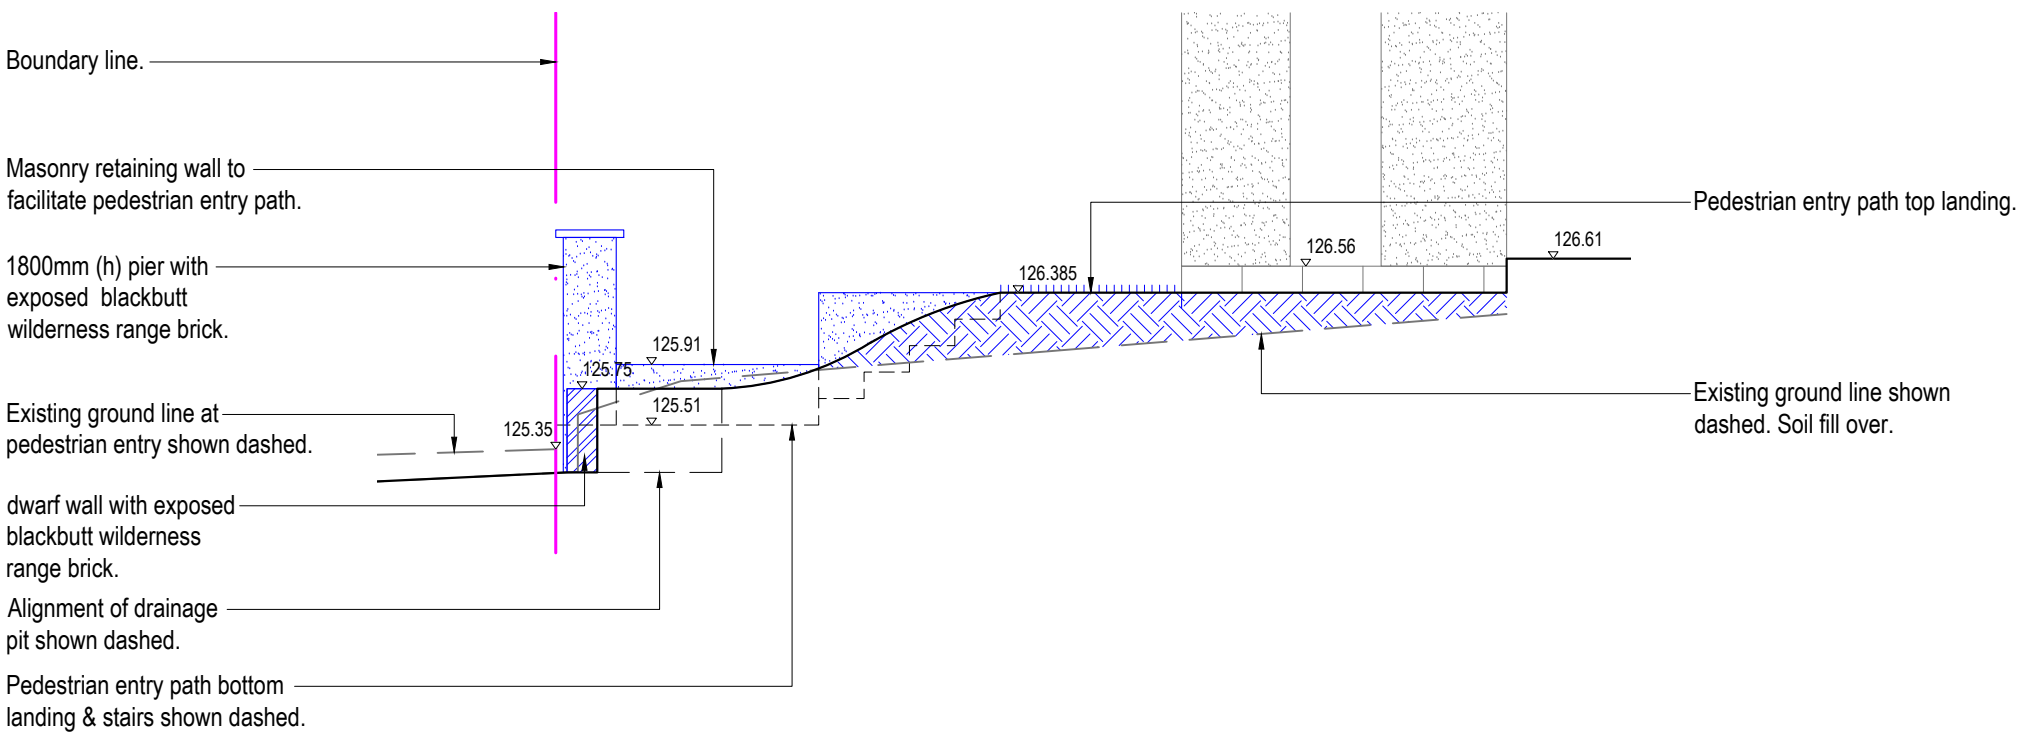

Sectional Elevation BB
Scale 1:50



northern
beaches
council

THIS PLAN IS TO BE READ IN
CONJUNCTION WITH
THE CONDITIONS OF DEVELOPMENT
CONSENT

DA2020/0124

Note:
- Contractors to check and verify all dimensions and all levels on site prior to any works.
- Any discrepancies should be immediately referred to Serenescapes Landscape Designs.
- All work to comply with B.C.A. Statutory Authorities and relevant Australian Standards.
- Dimensions recognised over scaling. All measurements are in millimetres.
- Copyright Serenescapes Landscape Designs 2019.



Serenescapes Landscape Designs
ABN 71 611 726 222

Suite 54, 14 Narabang Way
Belrose NSW 2085
Tel: 02 9986 2157
info@serenescapes.com.au
www.serenescapes.com.au

Client:
Ed & Natalie Emirzian

Site Address:
7 Currie Road
Forestville

Drawing Title:
Sectional Elevation

Drawn by:
Ben Farrar
TLA Member

Project Number:
19586

Scale:
1:50 @ A3

Sheet Number:
L-06 of 8

Rev:	Date:	Issue:	Checked:
A	24/10/19	Preliminary Issue	EC
B	04/11/19	DA Issue	EC



LANDSCAPE SPECIFICATION NOTES
SITE PREPARATION

Locate any underground and overground services & ensure no damage occurs. Levels on plan are nominal only & all dimensions to be checked on site prior to commencement. Final structural integrity of all items shall be the sole responsibility of landscape contractor.

PROTECTION OF EXISTING TREES:

Prior to construction, the builder shall erect tree protection fencing to the drip line of existing trees to be retained.

The fence shall be constructed of star pickets at 2.4m spacings and connected by three strands of 2mm wire at 300mm spacings to a minimum height of 1500mm.

Protect all trees affected by demolition & construction. Take necessary precautions to protect the Critical Root Zone(CRZ) which is the area normally within 3m radius from each tree trunk.

Tree protection measures shall remain intact until the completion of all construction works.

Prohibited Works within the CRZ:

- entry of machinery or storage of building materials
- parking of any kind of vehicle
- erection or placement of site facilities
- removal or stockpiling of soil or site debris
- disposal of liquid waste including paint & concrete wash
- excavation or trenching of any kind (including irrigation or electrical connections).
- attaching any signs or any other objects to the tree
- placement of waste disposal or skip bins
- pruning and removal of branches, other than those by a qualified Arborist

Compacted Ground/Coring: Avoid compaction of the ground under trees. If compaction nevertheless occurs loosen the soil by Coring. Coring to be carried out by a qualified Arborist.

REMOVAL OF EXISTING TREES

All trees to be removed shall be carried out by a qualified arborist and work shall conform to the provisions of AS4373-2007 Australian Standards for The Pruning of Amenity Trees.

ELIMINATE WEEDS

Remove all existing weeds by hand, wiping or spraying with a glyphosate based herbicide. Weed control shall never be performed by mechanical cultivation or by scraping. Herbicide spraying is to be used to eliminate all existing weeds 30 days prior to planting.

EXCAVATION & SUB SOIL PREPARATION

Excavate garden beds to the depth required and rip or scarify base & sides of pit to a minimum depth of 150mm.

SUB SOIL DRAINAGE

Install drainage layer where there is surface water runoff draining into garden bed areas & where the existing sub-soil has more than 50% clay composition & there is a risk of subsurface water ponding. Install perforated corrugated ag. line 75-100mm Dia. with geotextile filter sock & backfill to a minimum 200mm using free draining material, reclaimed/recycled where available. Direct flows at a minimum 0.5% fall to sw system. In areas isolated from stormwater system excavate & backfill an appropriate water dispersion pit.

REUSE EXISTING TOPSOIL

Existing site topsoil should be salvaged & appropriately stockpiled where possible.

IMPORTED TOPSOIL

Quality System: AS 4419 or as specified below.

Turf Areas: 'Turf Underlay' as supplied by, ANL p: 02 9450 1444 or approved alternative.

Tree Pit and Shrub Planting: 'Premium Garden Mix' as supplied by, ANL p: 02 9450 1444 or approved alternative.

PLANTING

Health & Vigour: Supply plants with foliage size, texture & colour consistent with that shown in healthy specimens of the species.

Balance of Crown: Supply plants with max. variation in crown bulk on opposite sides of stem axis, +/- 20%.

Stock selection should be based on NATSPEC Guide *Specifying Trees: a Guide to Assessment of Tree Quality*.

STAKING

Install 2 x 1800mm 40x40 hardwood timber stakes with hessian ties to all trees. Provide appropriate support considering exposure to prevailing winds. Stakes and hessian ties to be removed as soon as the tree is self supporting.

IRRIGATION SYSTEM

New dripline irrigation system to be installed with backflow preventer and with timers. Irrigation system to be designed and installed to local codes.

The entire irrigation system shall be fully automated and provide drip irrigation to all tree, shrub and ground cover zones. It is the Contractor's responsibility to verify water pressure available and determine all design-built parameters prior to any installation and sizing of irrigation components. Irrigation system to be connected to water tank to supplement water from mains.

TIMBER DECK & STAIRS

Supply and install timber deck and stairs to BCA requirements and to Australian Standards. All framing timber posts to be treated pine. All decking, steps and bench seats to be hardwood. Decking to be fixed using stainless steel countersink nails or screws. Decking boards up to 86mm space with 3mm gaps, boards over 86mm space with 5mm gaps. Stagger joints and ensure all joins in decking boards sit over a joist. Pre drill nail holes into decking boards to avoid splitting. Nail to be 12mm from edges and ends of boards. Nails driven flush with surface (not punched). Each decking board should be nailed to each joist with two nails as per AS1684 or in accordance with manufacturers instructions.

Supply and install 2 coats of oil. Ensure minimum 300mm clearance between bearer & ground level to provide adequate airflow around structure.

MULCHING

Quality system: AS 4454

All planting area impacted by building works to receive 50-75mm of garden Mulch, Hort-Bark, ANL p: 02 9450 1444 or approved alternative. Keep mulch 100mm away from plant stem & form a well to stop excessive water runoff. Finish flush with adjacent surfaces.

TURFING

New turf- Sir Walter Soft Leafed Buffalo.





Excavate / grade all areas to be turfed to 120mm below finished levels. Ensure that all surface runoff is directed away from buildings. Ensure that no pooling or ponding will occur. Further rip the sub-grade to 150mm. Install 100mm of imported turf underlay. Rolls to be closely butted and laid in a brickwork pattern. Fill any small gaps with topsoil and water thoroughly.

WATERING

Water in immediately after plant installation & allow for soil settlement. For the first 2 to 4 weeks after planting, the root zone & immediate surrounds must be kept moist. Continue watering until plants have established.

RETAINING WALLS & PLANTER BOXES

All retaining walls & planter boxes to be constructed to Engineer's details. Ensure all internal surfaces are waterproofed. Geotextile wrapped ag. drainage line backfilled with aggregate is to be installed behind all retaining walls & connected to stormwater in accordance with Sydney Water regulations. All planter boxes are to have Atlantis drainage cell (or approved alternative) installed & connected to stormwater in accordance with Sydney Water regulations.

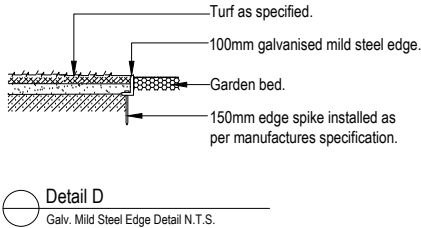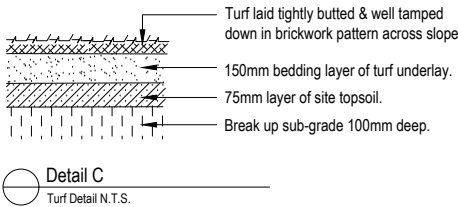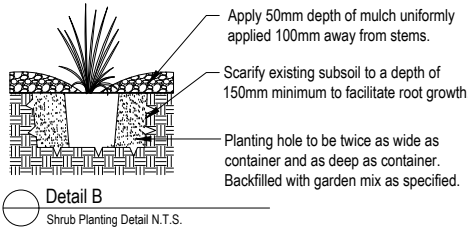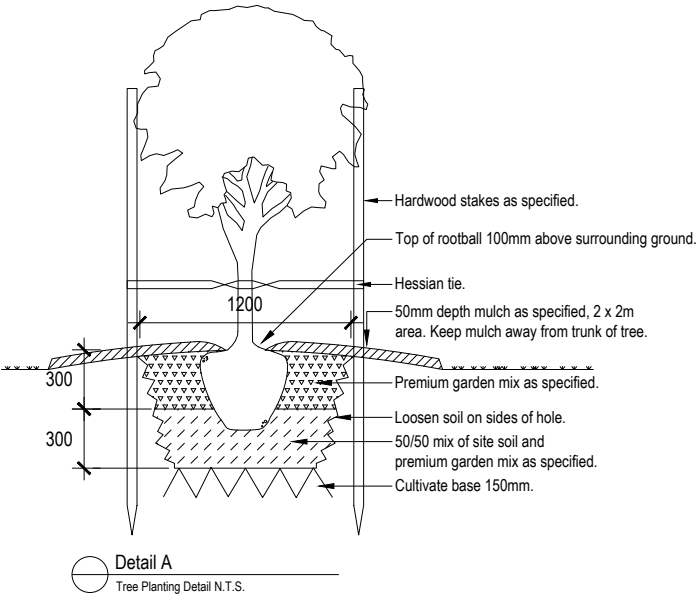



northern
beaches
council

**THIS PLAN IS TO BE READ IN
CONJUNCTION WITH
THE CONDITIONS OF DEVELOPMENT
CONSENT**

DA2020/0124

Note:
- Contractors to check and verify all dimensions and all levels on site prior to any works.
- Any discrepancies should be immediately referred to Serenescapes Landscape Designs.
- All work to comply with B.C.A. Statutory Authorities and relevant Australian Standards.
- Dimensions recognised over scaling. All measurements are in millimetres.
- Copyright Serenescapes Landscape Designs 2019.



Serenescapes Landscape Designs
ABN 71 611 726 222

Suite 54, 14 Narabang Way
Belrose NSW 2085
Tel: 02 9986 2157
info@serenescapes.com.au
www.serenescapes.com.au

Client: Ed & Natalie Emirzian		Drawing Title: Landscape Specification & Details				Rev:	Date:	Issue:	Checked:	
Site Address: 7 Currie Road Forestville		Drawn by: Ben Farrar TLA Member	Project Number: 19586	Scale: 1:50 @ A3	Sheet Number: L-08 of 8	A	24/10/19	Preliminary Issue	EC	
						B	04/11/19	DA Issue	EC	