



SCALE 1:100

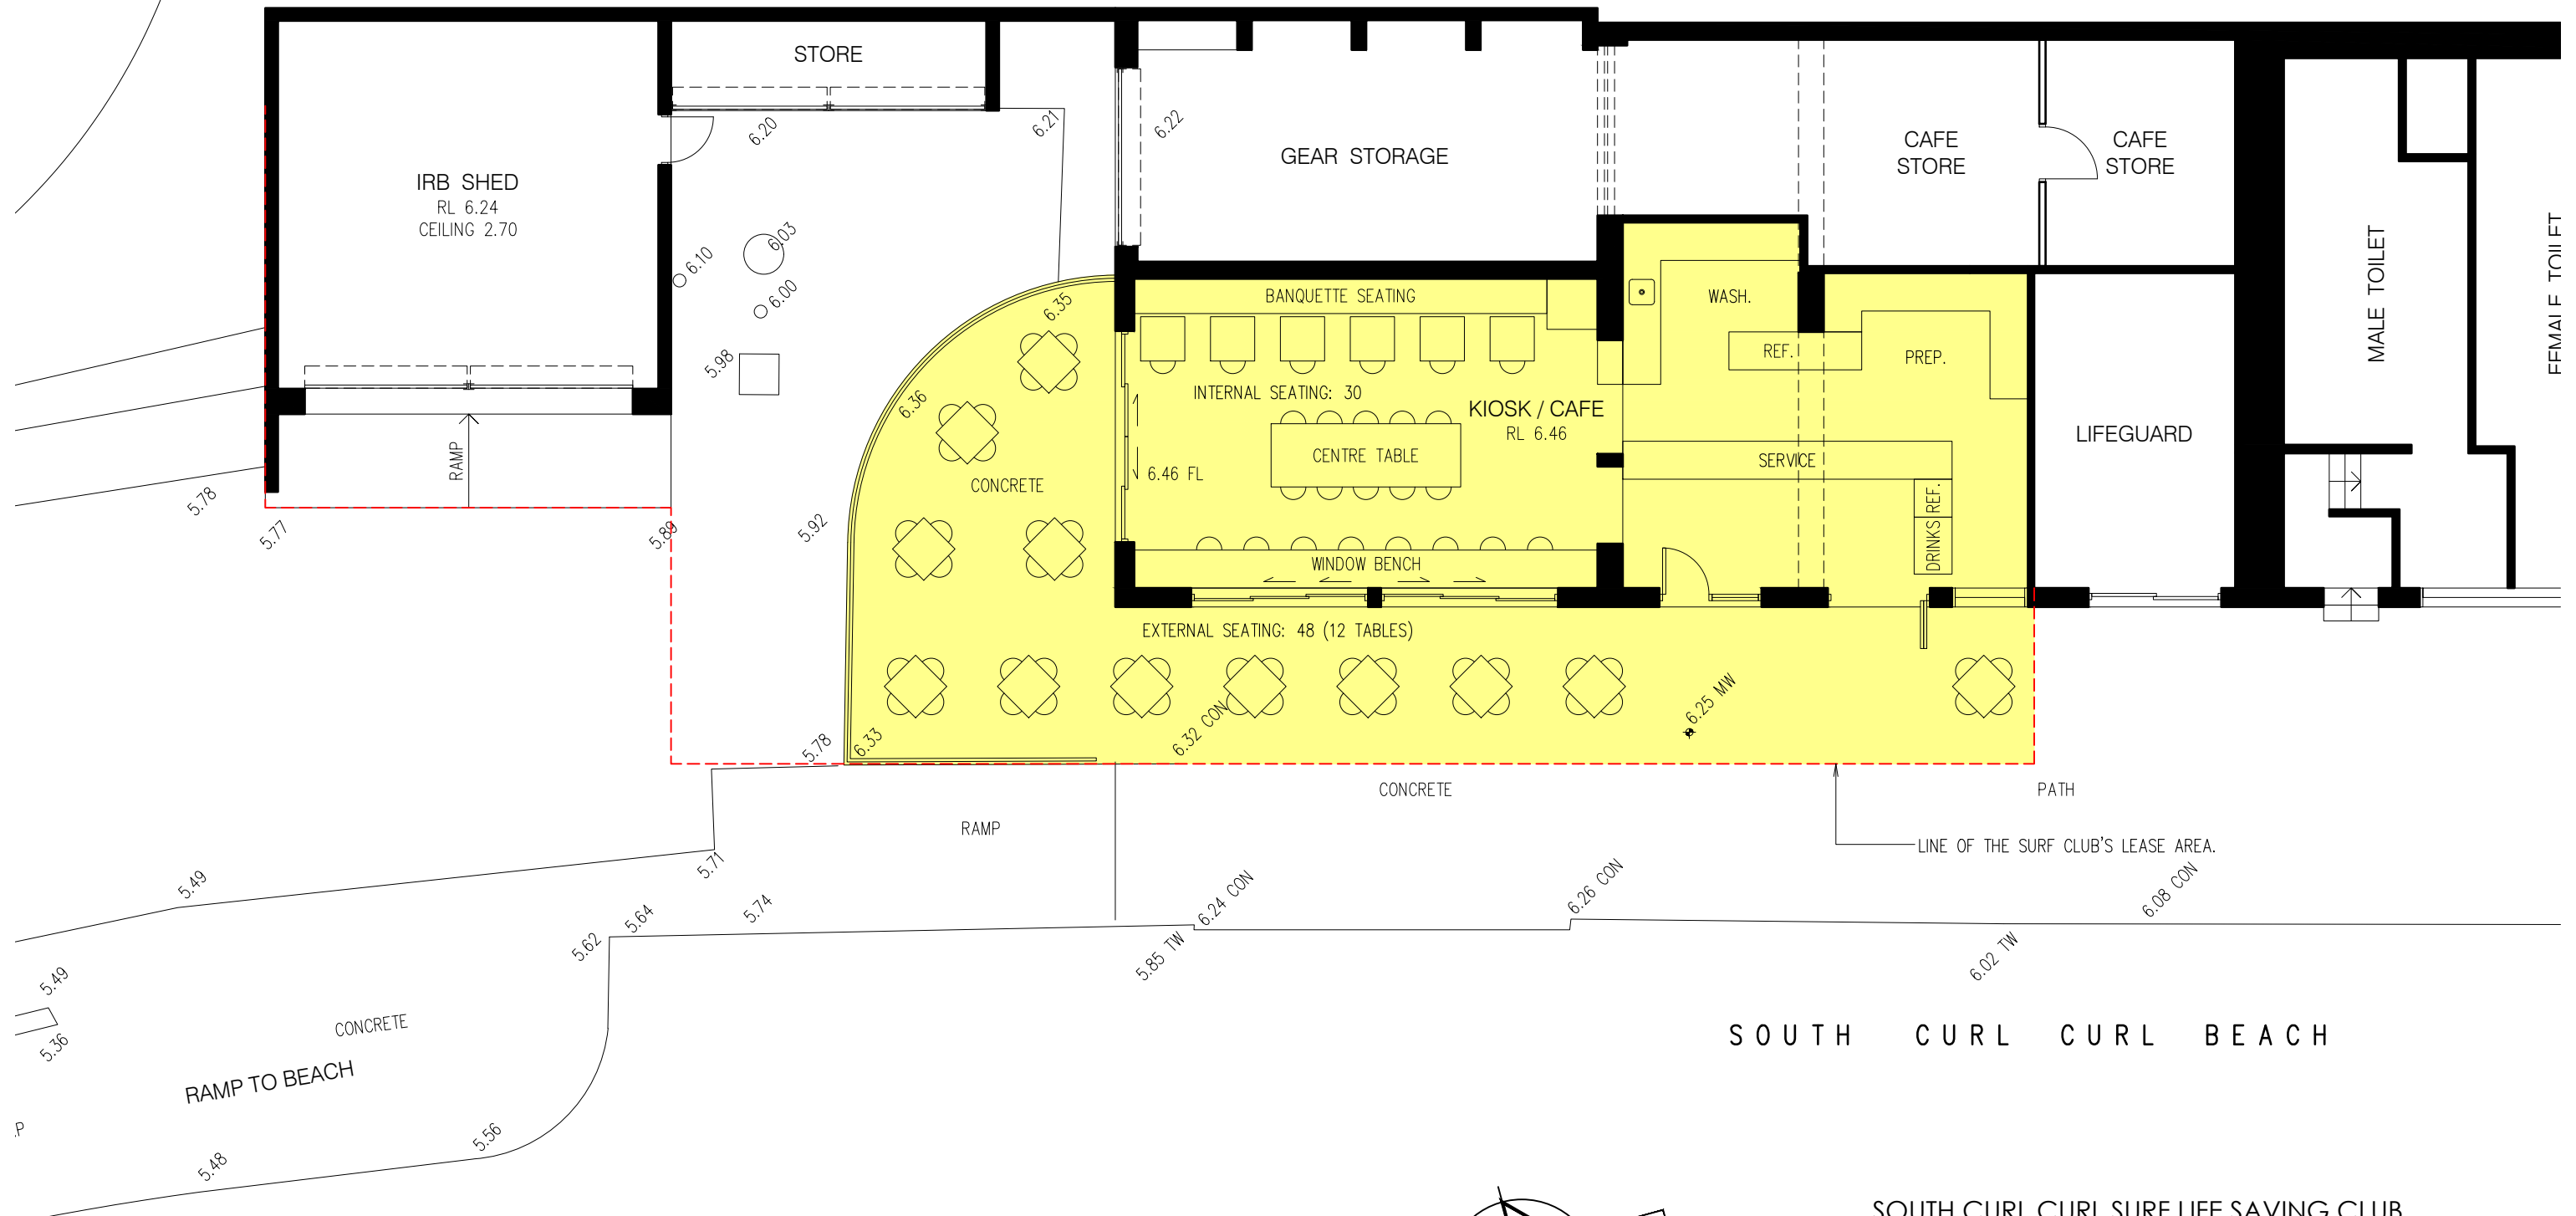

KIOSK / CAFE - FLOOR PLAN
1:100

INTERNAL SEATING: 30
EXTERNAL SEATING: 48 (12 TABLES)

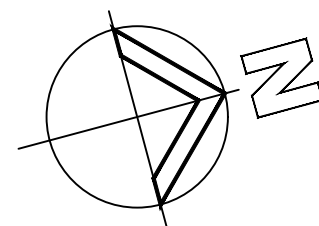

SOUTH CURL CURL BEACH

SOUTH CURL CURL SURF LIFE SAVING CLUB
CARRINGTON PARADE
CURL CURL NSW 2096
KIOSK / CAFE - FLOOR PLAN

SCALE 1:100 @ A3
DATE APRIL 2024

MICHAEL AIREY
4/84 WYADRA AVENUE, FRESHWATER NSW 2096
PHONE 9939 7003, MOBILE 0418 289 585
EMAIL mikeairey@bigpond.com.au

ABN 26 769 291 556