


SITE PLAN
19 BRENTWOOD PLACE, FRENCHS FOREST, NSW 2086

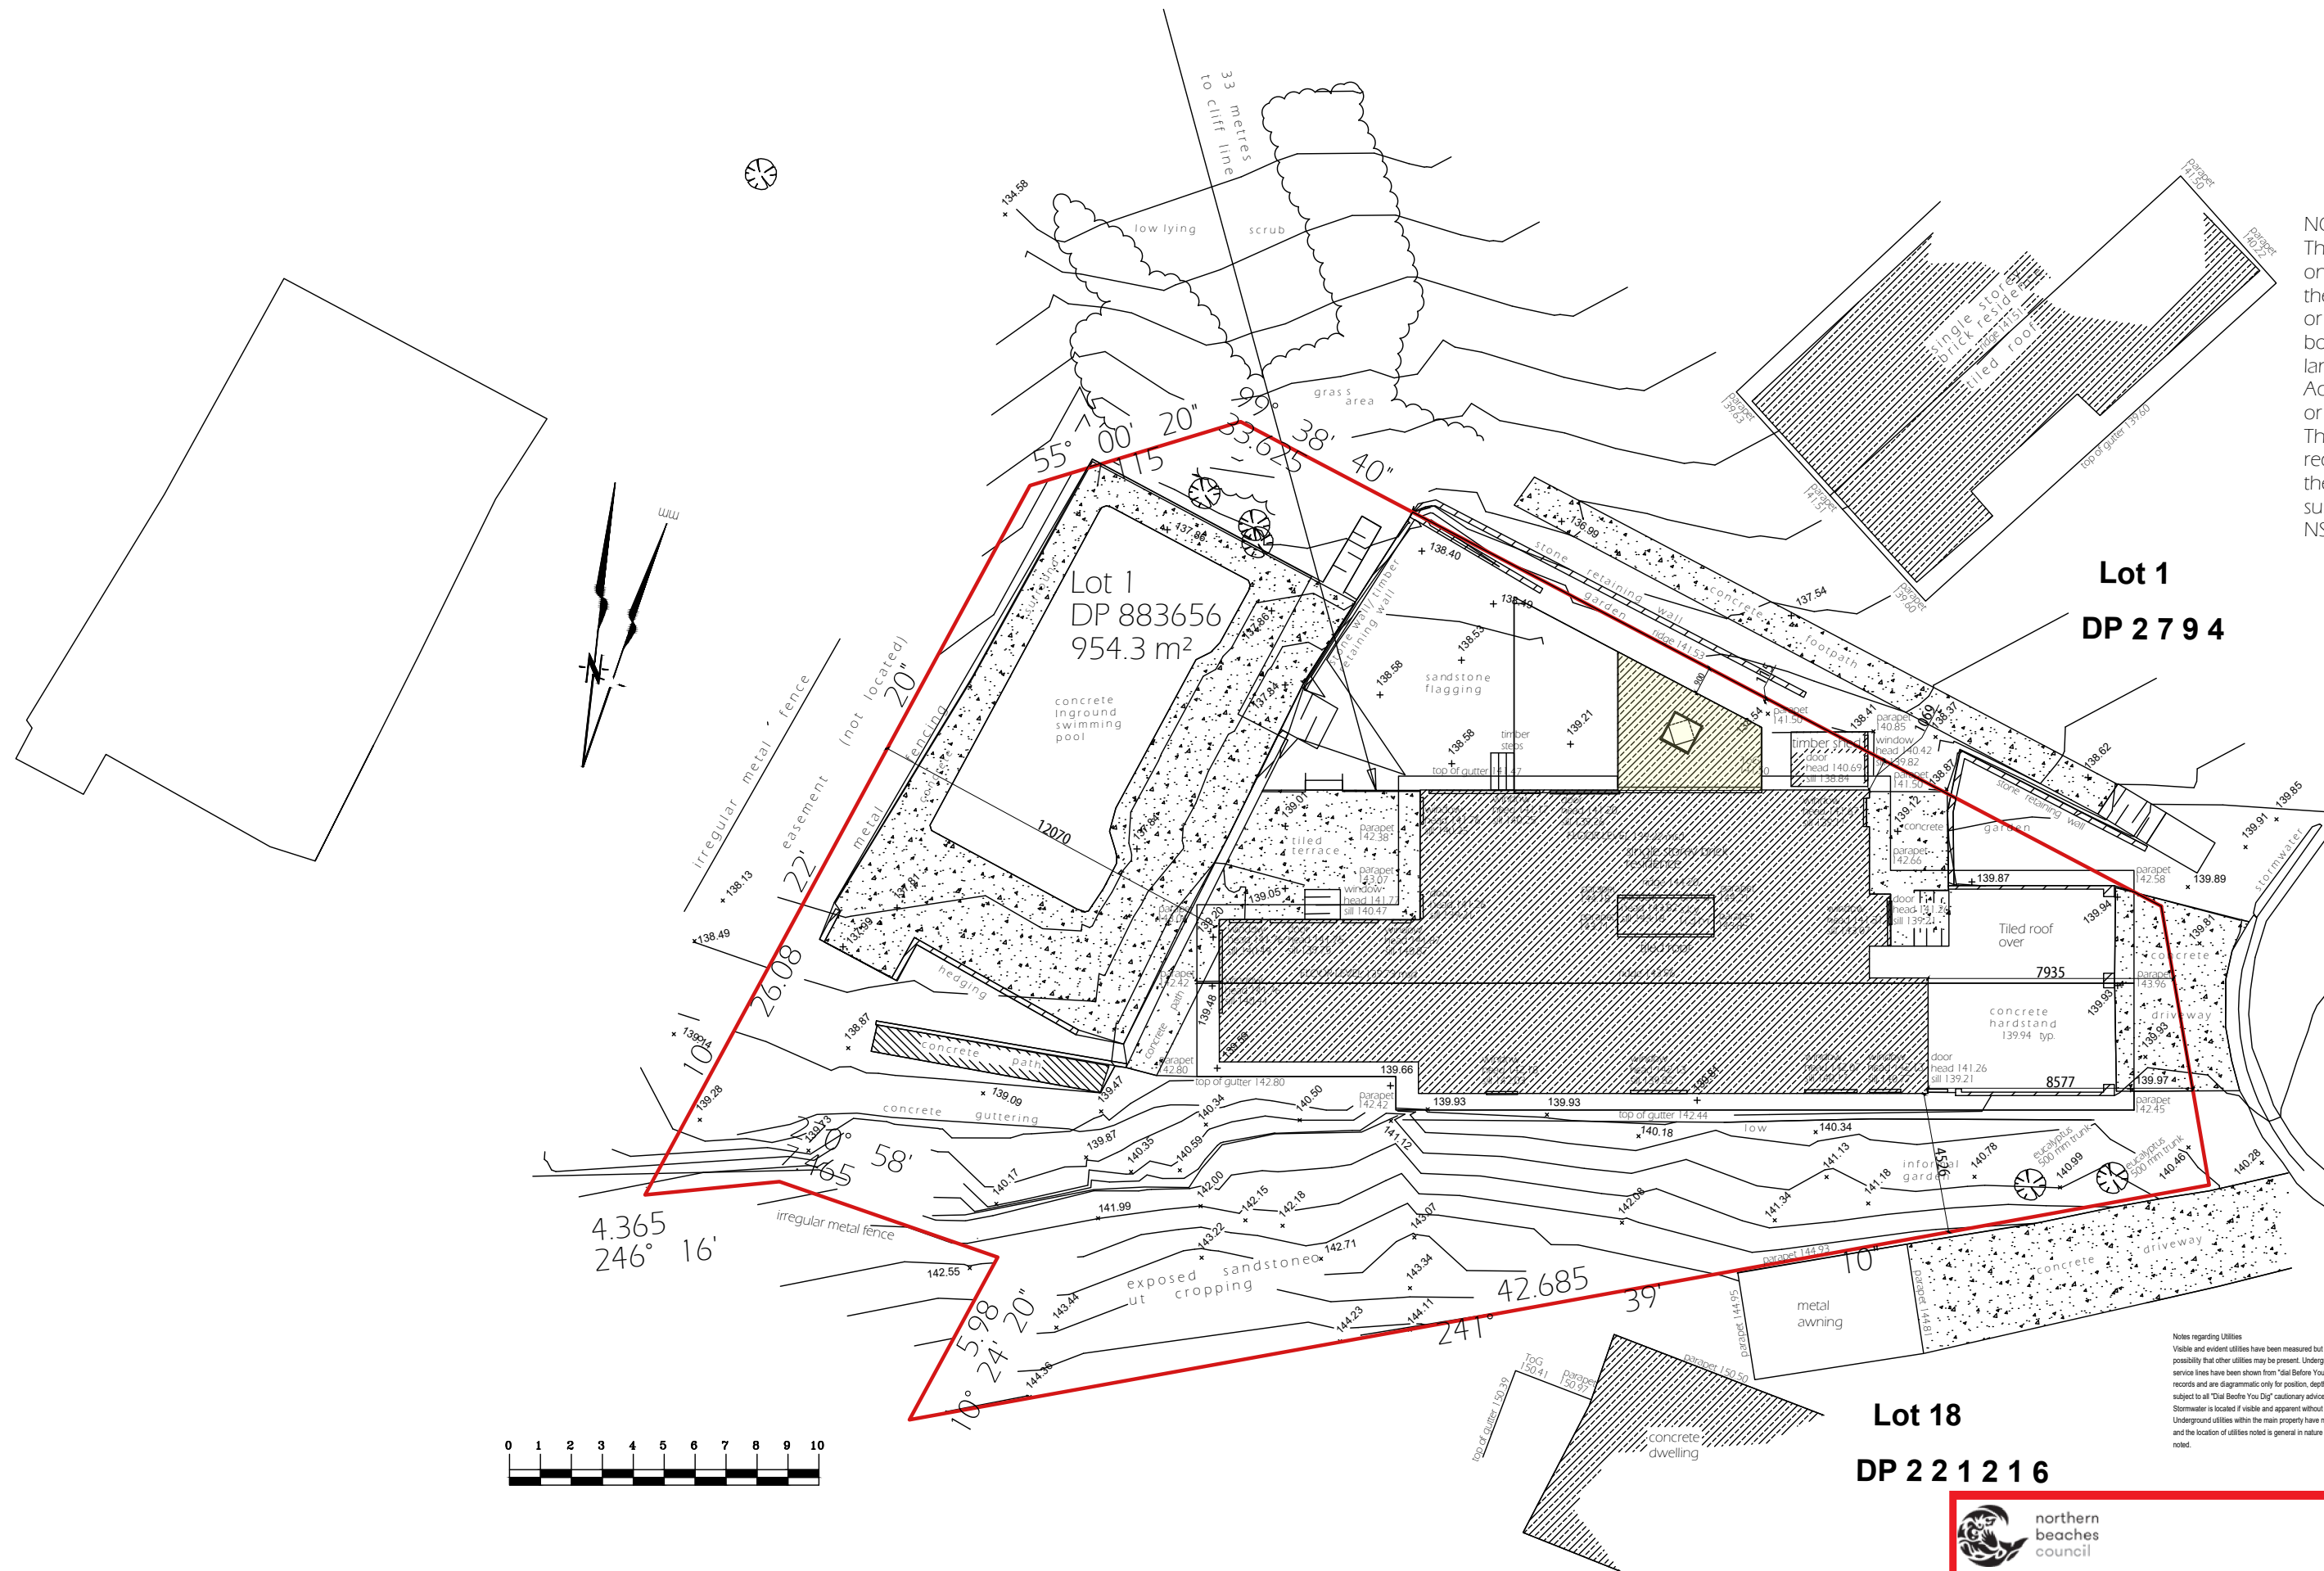

NOTES REGARDING BOUNDARY

The information shown on this plan is for design purposes only. The position of boundary lines is indicative only and these lines, the distances and bearings may not be assumed or implied to represent the definitive position of the actual boundary. The survey is not intended to be classified as a land survey under the NSW Survey and Spatial Information Act 2002 for the purpose of identifying any boundaries or their relation to features and improvements.

The property information displayed is compiled from public records held at NSW Land and Property Information and the property details, the dimensions and the areas are subject to formal definition under the requirements of the NSW Survey and Spatial Information Act 2002.


BRENTWOOD
PLACE

LEGEND

1	1 PM Survey Party Marks
2	2 AM Survey Marks
3	3 1000 Yds. Flag Pole
4	4 300 Yds. Surveyor's Pole
5	5 500 Yds. Survey Marks
6	6 500 Yds. - 1000 Yds.
7	7 500 Yds. - 1000 Yds.
8	8 1000 Yds. Survey Pole indicates
9	9 1000 Yds. Survey Pole indicates
10	10 1000 Yds. Survey Pole indicates
70	70 1000 Yds. Survey Pole indicates

**ARCHITECTURAL DRAFTING
3D VISUALISATION
DEVELOPMENT APPLICATION
MANAGEMENT
COUNCIL COMPLIANT PLANS**

LEGEND:

PROPOSED WORK 

General Notes

THESE DRAWINGS ARE SUBJECT TO COPYRIGHT AND MAY NOT BE COPIED, USED OR REPRODUCED IN ANY WAY WITHOUT THE EXPRESS PERMISSION OF [DRAFTING HELP]. ALL DIMENSIONS AND AREAS INDICATED ON DRAWINGS ARE APPROXIMATE ONLY AND ARE SUBJECT TO SURVEY CONFIRMATION. THE DESIGN IS SUBJECT AUTHORITY APPROVALS AND IS NOT INTENDED TO BE USED FOR CONSTRUCTION PURPOSES.

Project ADDITONS AND ALTERATIONS	Sheet SP
Date 12/2/2019	
Scale 1:200	

DP No. 883656

LOT No. 1

[illegible]

No.	Revision/Issue	Date
-----	----------------	------

dh DRAFTING HELP
ARCHITECTURAL DRAFTING & DESIGN SERVICES
5/470 Sydney Rd
Balgowlah 2093 NSW
www.draftinghelp.com.au
02 87763474

Project Name and Address

ROGER YEXLEY
19 BRENTWOOD PLACE
FRENCHS FOREST
NSW

GENERAL NOTES

- BUILDER TO CONFIRM ALL LEVELS AND DIMENSIONS ON SITE BEFORE WORK BEGINS
- ALL WORK TO BE IN ACCORDANCE WITH LOCAL AUTHORITIES REQUIREMENTS AND B.C.A. REQUIREMENTS.
- CONNECT DP'S TO EXISTING STORMWATER SYSTEM. ALL STRUCTURAL DETAILS TO ENGINEERS SPECIFICATIONS

NOTE:


NOTE:
THIS DRAWING IS PROVIDED FOR INFORMATIONAL PURPOSES ONLY. IF USED FOR CONSTRUCTION, THE CONTRACTOR ASSUMES ALL RESPONSIBILITY FOR LOCAL CODE COMPLIANCE. ALL DRAWINGS, PLANS, SKETCHES ETC. ARE PROVIDED TO OUR CLIENTS BASED UPON INFORMATION PROVIDED BY THE CLIENT AND DRAWN IN ACCORDANCE WITH COMMON BUILDING PRACTICES AND LOCAL CODES. NONE OF THE EMPLOYEES OF DRAFTING HELP ARE REGISTERED ARCHITECTS, ENGINEERS OR LAND SURVEYORS. ALL DIMENSIONS AND SPECIFICATIONS SHOULD BE VERIFIED BY CLIENT AND/OR CONTRACTOR BEFORE ACTUAL CONSTRUCTION BEGINS. IF DIMENSIONS AND SPECIFICATIONS ARE NOT VERIFIED BY CLIENT AND/OR CONTRACTOR BEFORE ACTUAL CONSTRUCTION BEGINS DRAFTING HELP WILL BE HELD HARMLESS. DRAFTINGHELP ASSUMES NO LIABILITY FOR CHANGES AND/OR REVISIONS MADE TO PLANS BY CLIENT AND/OR CONTRACTOR.

FNAME

REVDATE

USER


PROPOSED FLOORPLANS
19 BRENTWOOD PLACE, FRENCHS FOREST, NSW 2086

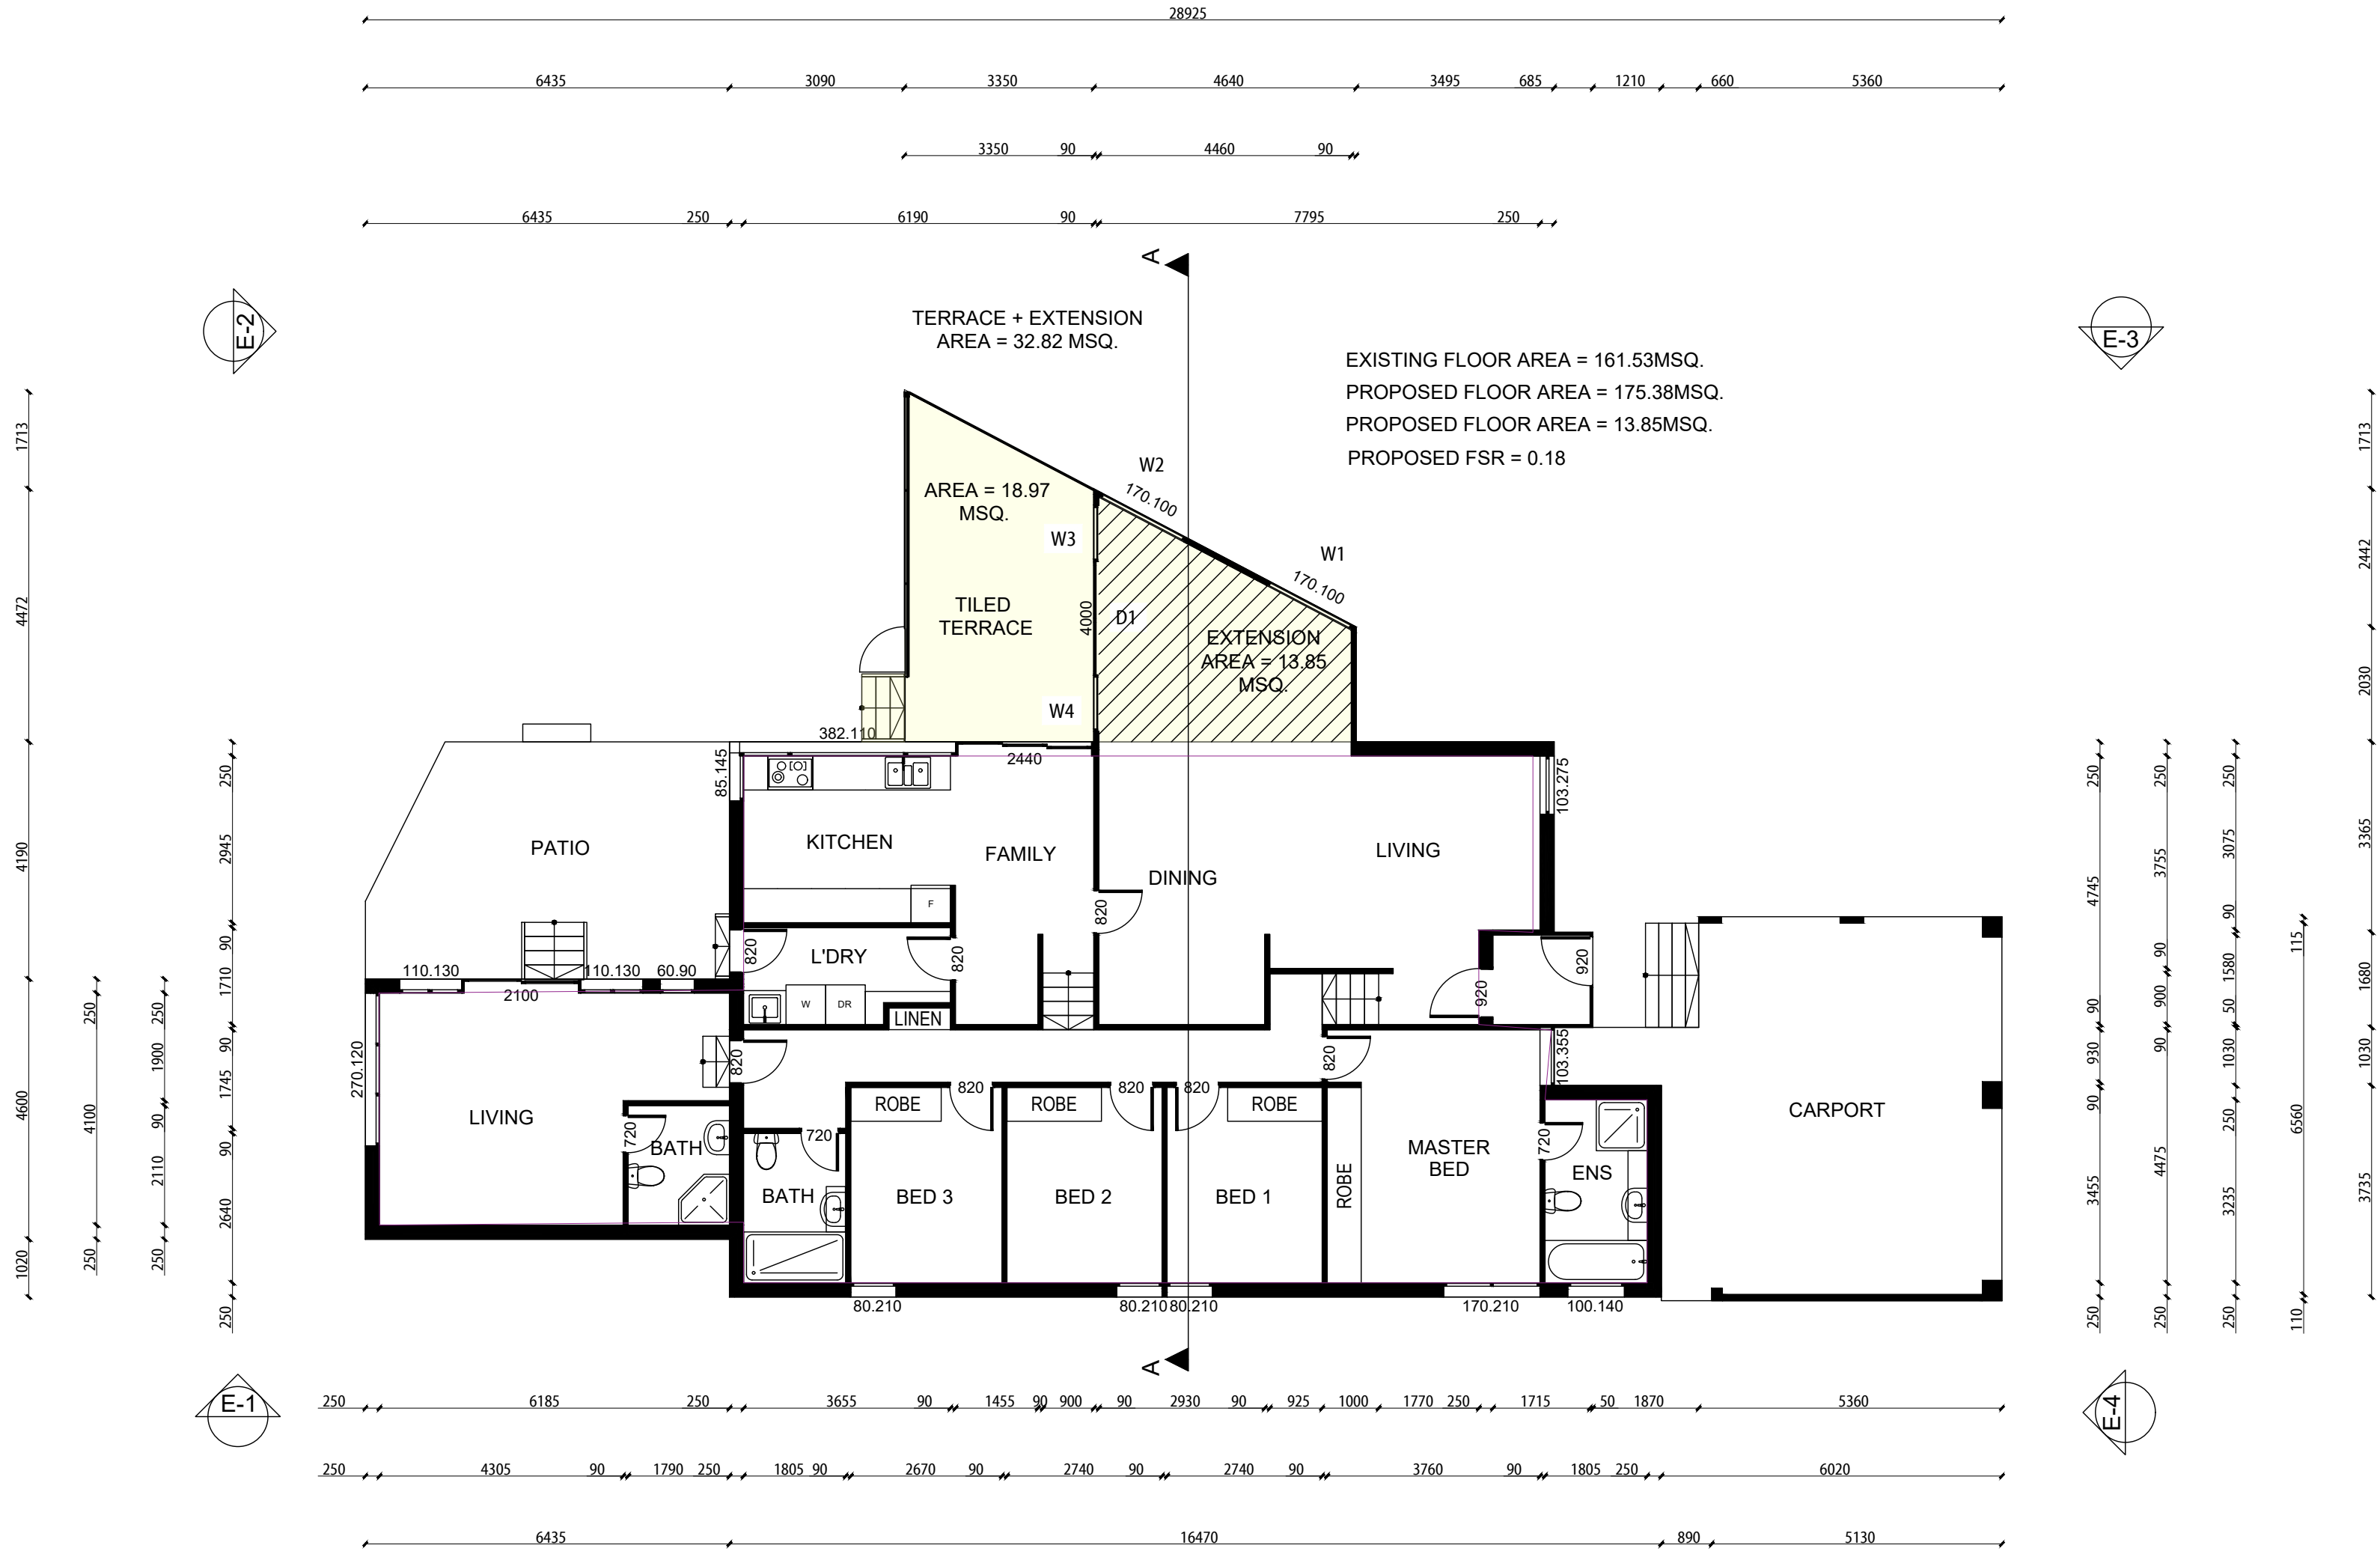

1 Ground Floor Plan-Proposed
Scale 1:100

GENERAL NOTES

- BUILDER TO CONFIRM ALL LEVELS AND DIMENSIONS ON SITE BEFORE WORK BEGINS
- ALL WORK TO BE IN ACCORDANCE WITH LOCAL AUTHORITIES REQUIREMENTS AND S.C.A. REQUIREMENTS.
- CONNECT DP'S TO EXISTING STORMWATER SYSTEM. ALL STRUCTURAL DETAILS TO ENGINEERS SPECIFICATIONS

 

THIS PLAN IS TO BE READ IN CONJUNCTION WITH THE CONDITIONS OF DEVELOPMENT CONSENT

DA2019/0267

ARCHITECTURAL DRAFTING
3D VISUALISATION
DEVELOPMENT APPLICATION
MANAGEMENT
COUNCIL COMPLIANT PLANS

LEGEND:

PROPOSED WORK

General Notes

THESE DRAWINGS ARE SUBJECT TO COPYRIGHT AND MAY NOT BE COPIED, USED OR REPRODUCED IN ANY WAY WITHOUT THE EXPRESS PERMISSION OF DRAFTING HELP. ALL DIMENSIONS AND AREAS INDICATED ON DRAWINGS ARE APPROXIMATE ONLY AND ARE SUBJECT TO SURVEY CONFIRMATION. THE DESIGN IS SUBJECT TO SURVEY CONFIRMATION AND IS NOT INTENDED TO BE USED FOR CONSTRUCTION PURPOSES.

Project ADDITIONS AND ALTERATIONS
Date 12/2/2019
Scale 1:100
Sheet 3

DP No. 883656


LOT No. 1

No. Revision/Issue Date


dh DRAFTING HELP
ARCHITECTURAL DRAFTING & DESIGN SERVICES
5/470 Sydney Rd
Balgowah NSW 2083
www.draftinghelp.com.au
02 87763474

Project Name and Address
ROGER YEXLEY
19 BRENTWOOD PLACE
FRENCHS FOREST
NSW

PROPOSED ROOF PLAN
19 BRENTWOOD PLACE, FRENCHS FOREST, NSW 2086

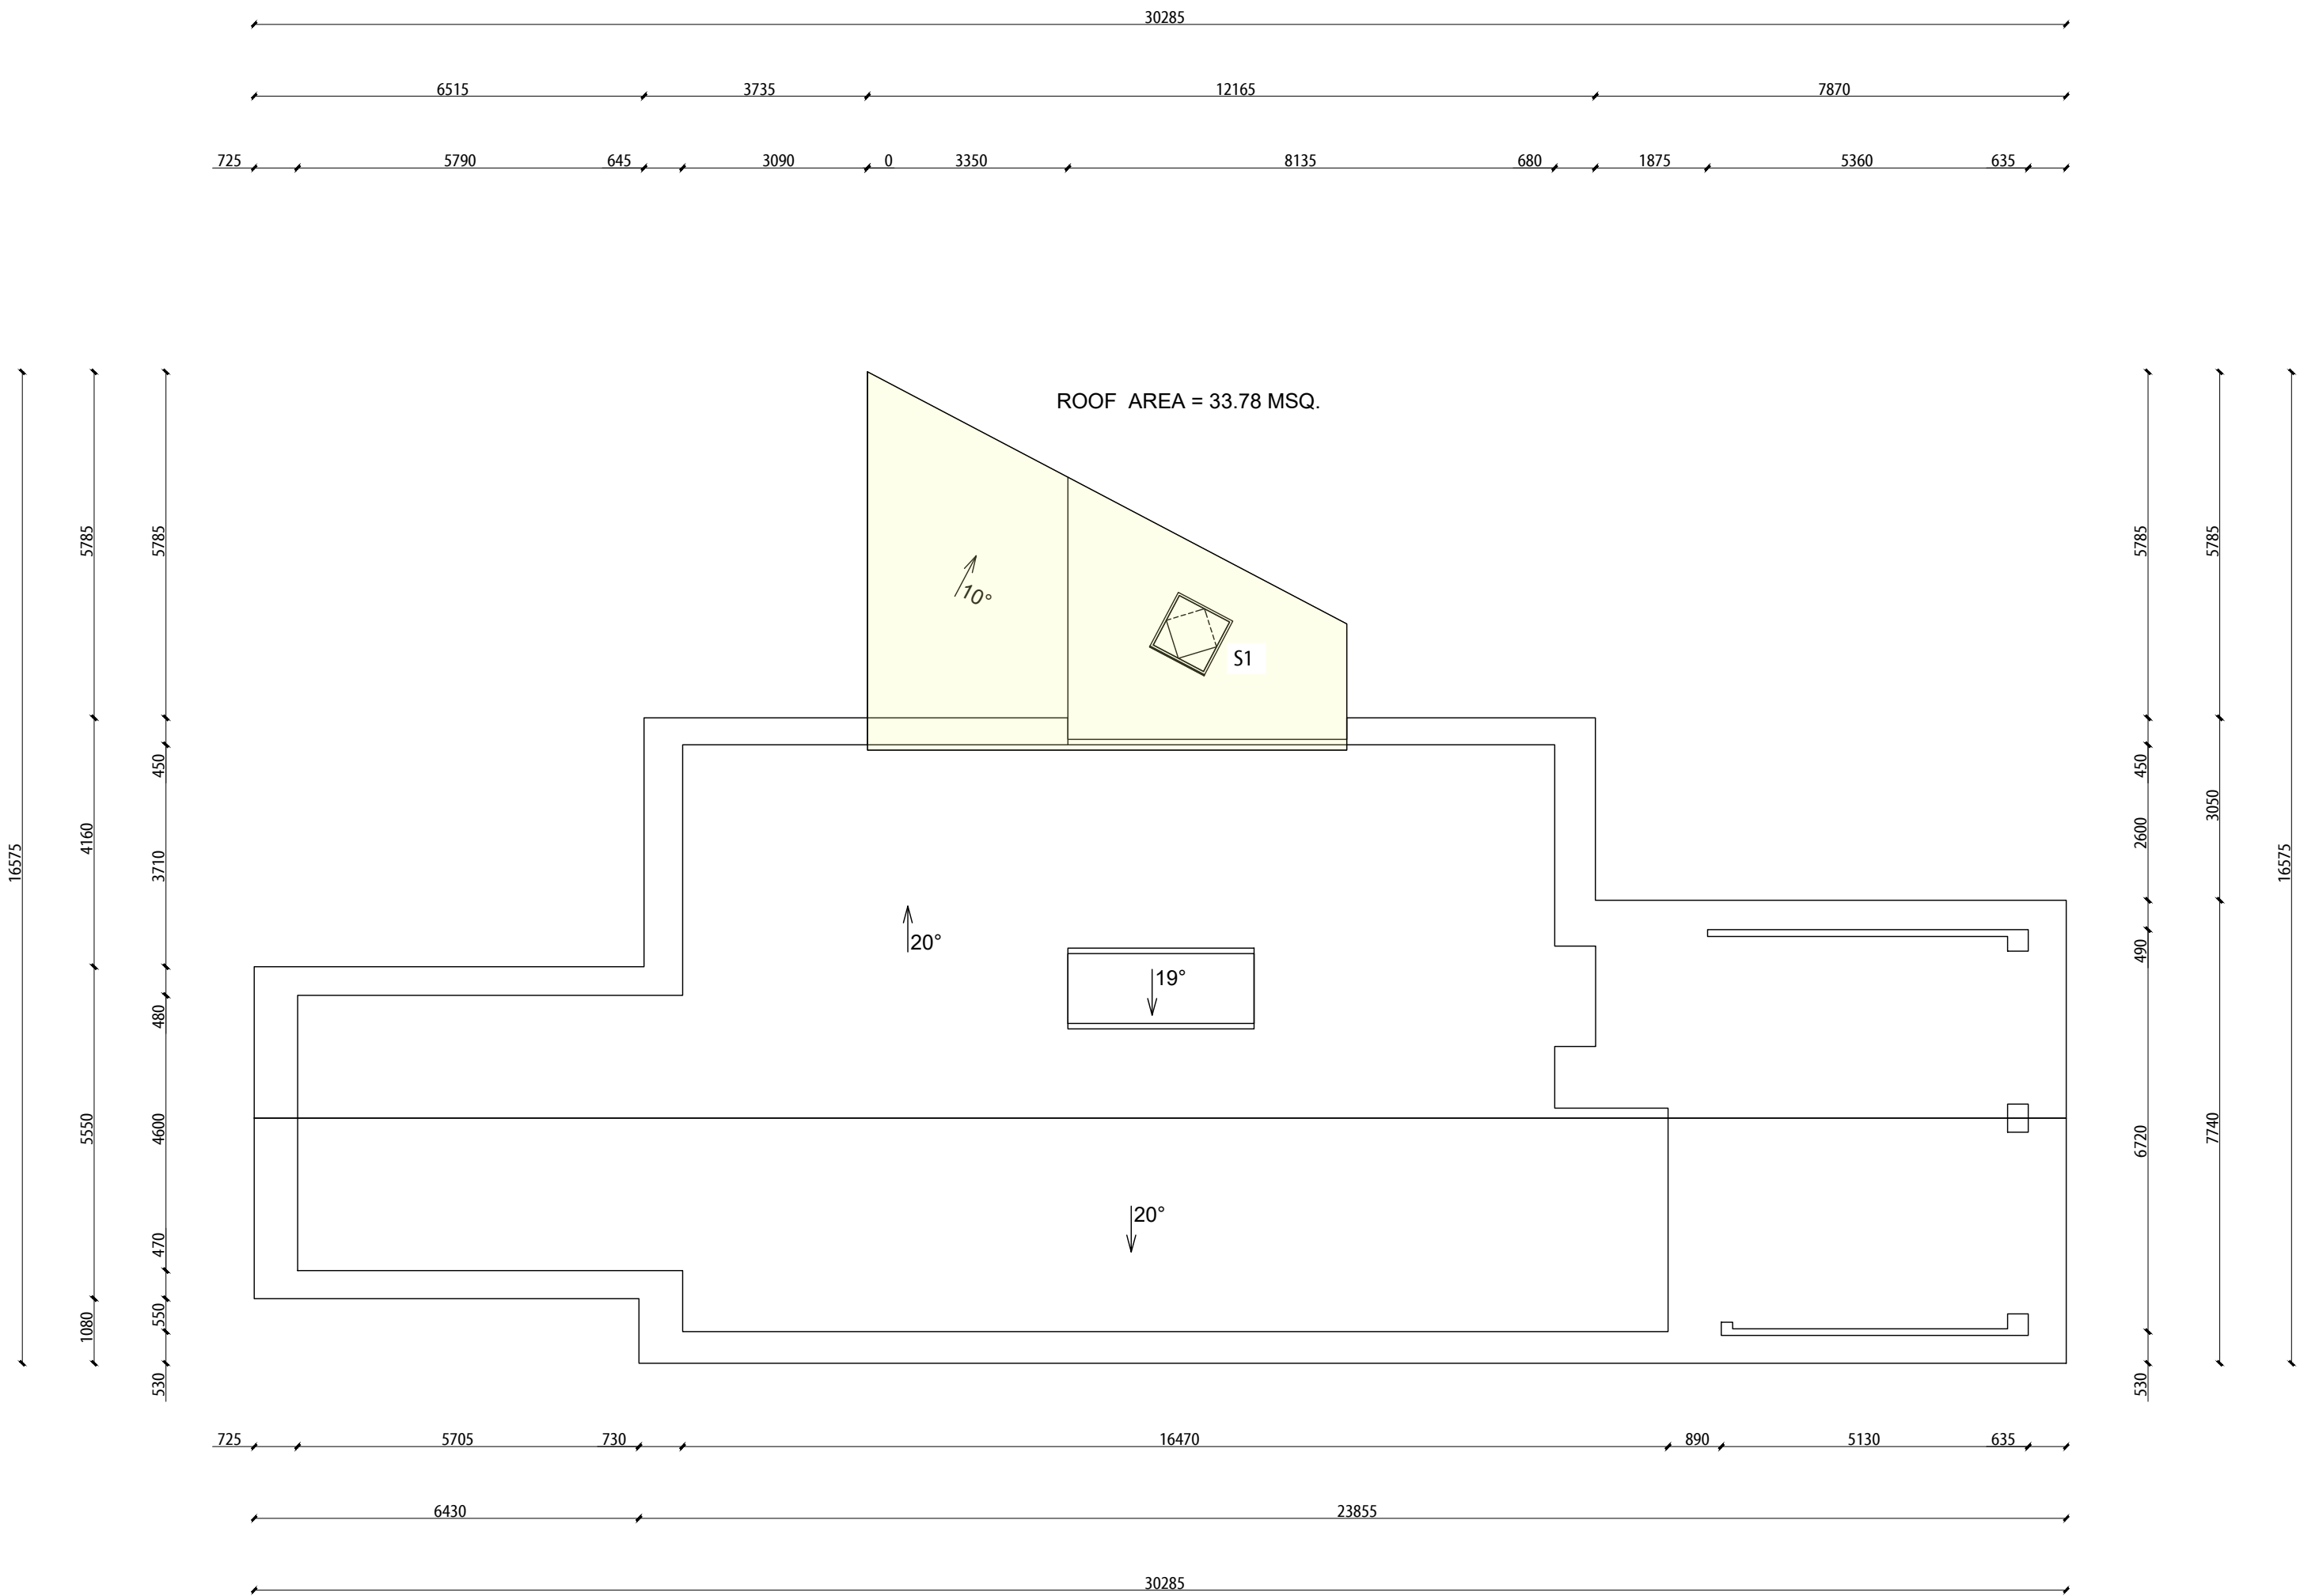


1 **Roof Plan-Proposed**
Scale 1:100

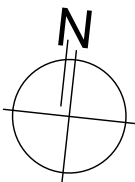

GENERAL NOTES

- BUILDER TO CONFIRM ALL LEVELS AND DIMENSIONS ON SITE BEFORE WORK BEGINS
- ALL WORK TO BE IN ACCORDANCE WITH LOCAL AUTHORITIES REQUIREMENTS AND B.C.A. REQUIREMENTS.
- CONNECT DP'S TO EXISTING STORMWATER SYSTEM. ALL STRUCTURAL DETAILS TO ENGINEERS SPECIFICATIONS

 

NOTE:
THIS DRAWING IS PROVIDED FOR INFORMATIONAL PURPOSES ONLY. IF USED FOR CONSTRUCTION, THE CONTRACTOR ASSUMES ALL RESPONSIBILITY FOR LOCAL CODE COMPLIANCE. ALL DRAWINGS, PLANS, SKETCHES ETC. ARE PROVIDED TO OUR CLIENTS BASED UPON INFORMATION PROVIDED BY THE CLIENT AND DRAWN IN ACCORDANCE WITH COMMON BUILDING PRACTICES AND LOCAL CODES. NONE OF THE EMPLOYEES OF DRAFTING HELP ARE REGISTERED ARCHITECTS, ENGINEERS OR LAND SURVEYORS. ALL DIMENSIONS AND SPECIFICATIONS SHOULD BE VERIFIED BY CLIENT AND/OR CONTRACTOR BEFORE ACTUAL CONSTRUCTION BEGINS. IF DIMENSIONS AND SPECIFICATIONS ARE NOT VERIFIED BY CLIENT AND/OR CONTRACTOR BEFORE ACTUAL CONSTRUCTION BEGINS DRAFTING HELP WILL BE HELD HARMLESS. DRAFTINGHELP ASSUMES NO LIABILITY FOR CHANGES AND/OR REVISIONS MADE TO PLANS BY CLIENT AND/OR CONTRACTOR.

 northern
beaches
council

**THIS PLAN IS TO BE READ IN
CONJUNCTION WITH
THE CONDITIONS OF DEVELOPMENT
CONSENT**

DA2019/0267

ARCHITECTURAL DRAFTING
3D VISUALISATION
DEVELOPMENT APPLICATION
MANAGEMENT
COUNCIL COMPLIANT PLANS

LEGEND:

PROPOSED
WORK

General Notes

THESE DRAWINGS ARE SUBJECT TO COPYRIGHT AND
MAY NOT BE COPIED, USED OR REPRODUCED IN ANY
WAY WITHOUT THE EXPRESS PERMISSION OF
[DRAFTING HELP]. ALL DIMENSIONS AND AREAS
INDICATED ON DRAWINGS ARE APPROXIMATE ONLY
AND ARE SUBJECT TO SURVEY CONFIRMATION. THE
DESIGN IS SUBJECT AUTHORITY APPROVALS AND IS
NOT INTENDED TO BE USED FOR CONSTRUCTION
PURPOSES.

Project ADDITIONS AND ALTERATIONS	Sheet
Date 12/2/2019	4
Scale 1:100	

DP No. **883656**


LOT No. **1**

No.	Revision/Issue	Date
-----	----------------	------

 **DRAFTING HELP**
ARCHITECTURAL DRAFTING & DESIGN SERVICES
51470 Sydney Rd
Balgowlah 2093 NSW
www.draftinghelp.com.au
02 87763474

Project Name and Address
**ROGER YEXLEY
19 BRENTWOOD PLACE
FRENCHS FOREST
NSW**


PROPOSED SECTIONS
19 BRENTWOOD PLACE, FRENCHS FOREST, NSW 2086

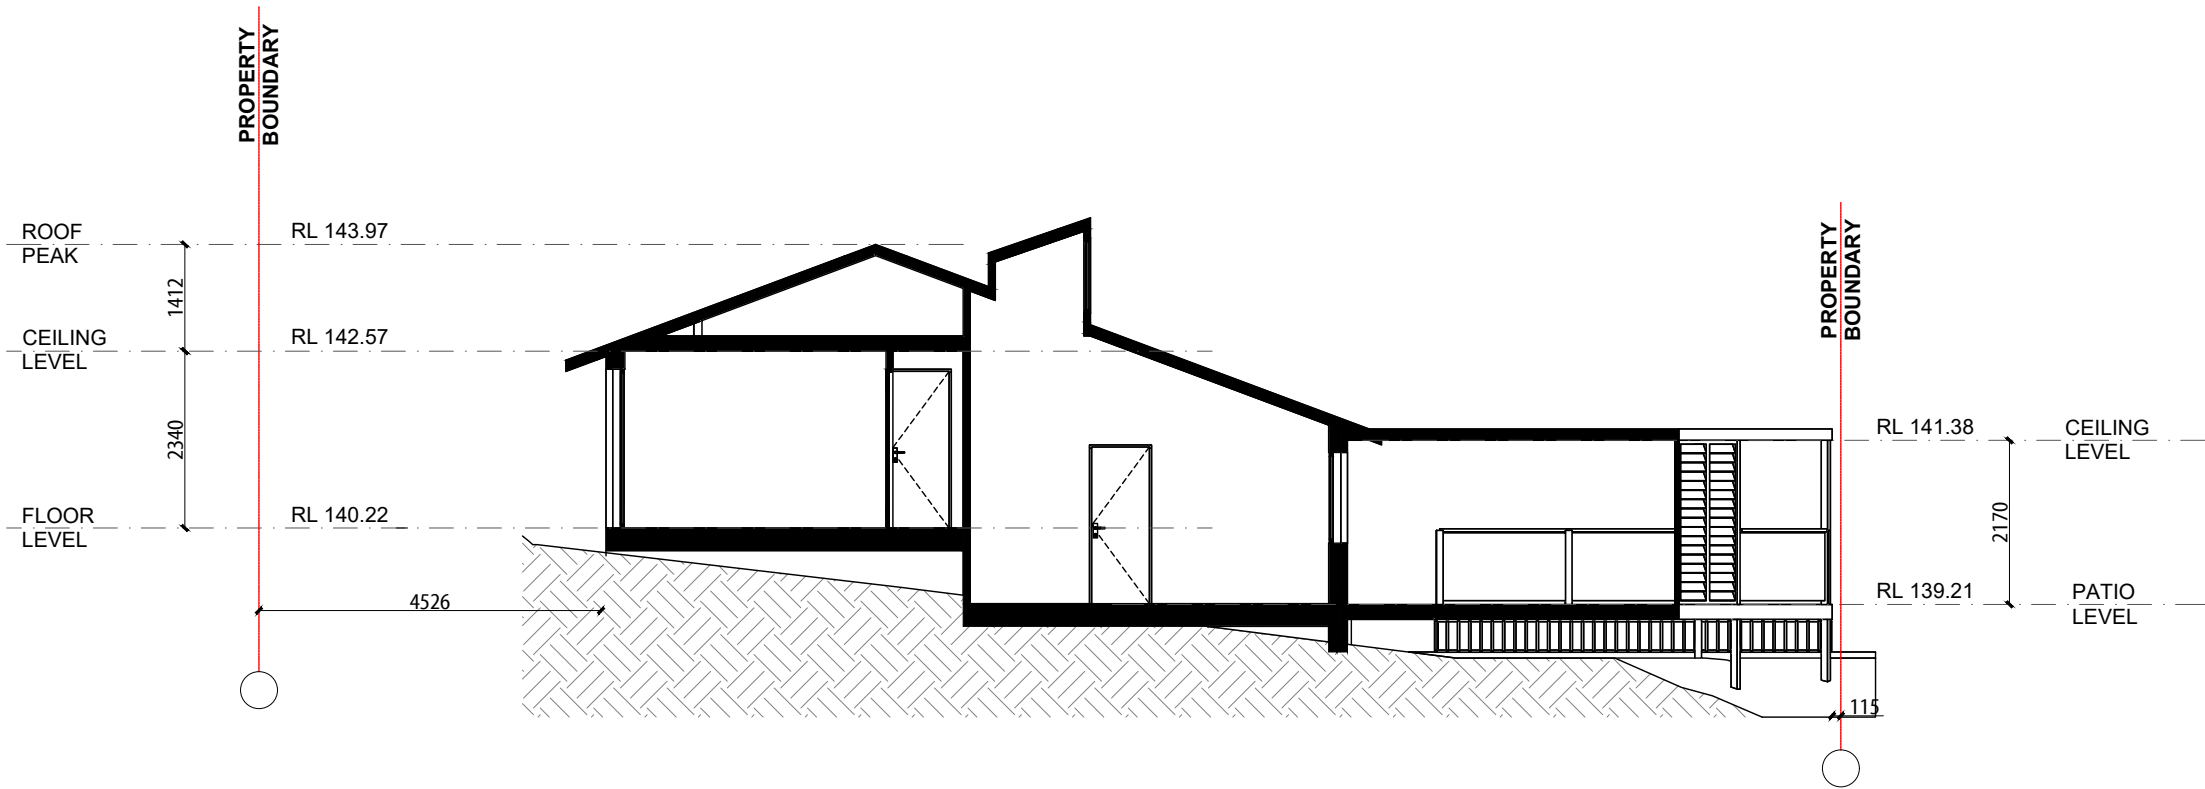

1 SECTION A-A - EXISTING
S-1 Scale 1:100

**THIS PLAN IS TO BE READ IN
CONJUNCTION WITH
THE CONDITIONS OF DEVELOPMENT
CONSENT**


DA2019/0267

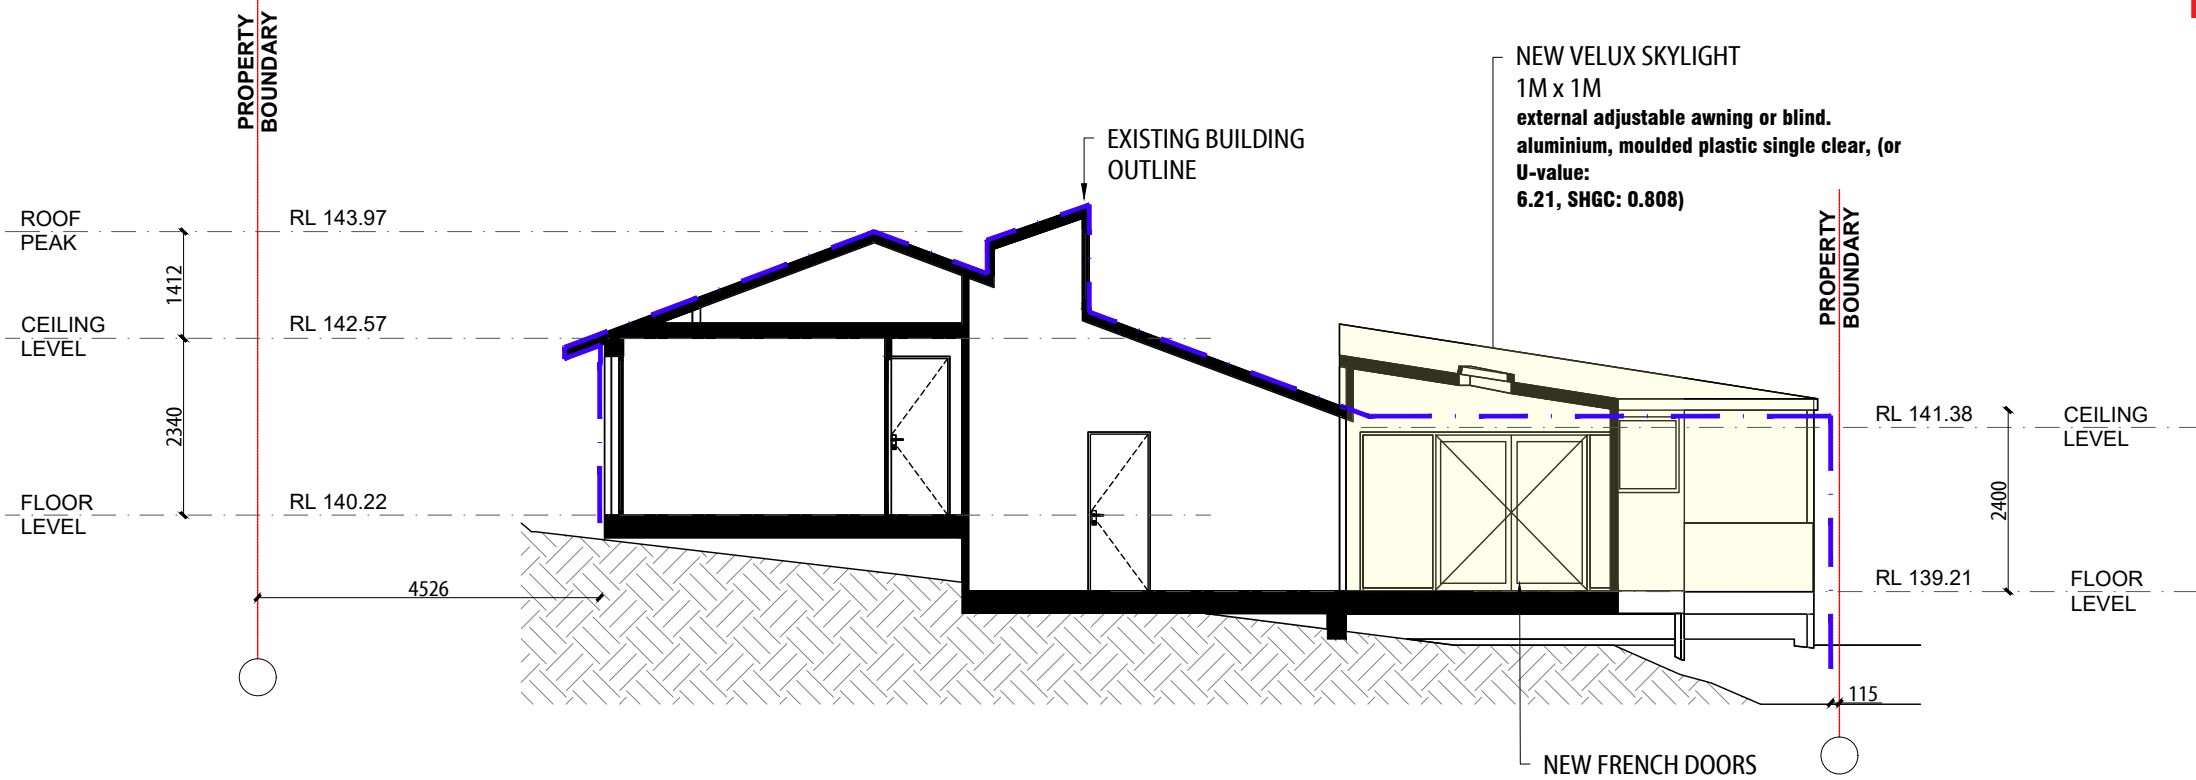

1 SECTION A-A - PROPOSED
S-1 Scale 1:100

GENERAL NOTES

- BUILDER TO CONFIRM ALL LEVELS AND DIMENSIONS ON SITE BEFORE WORK BEGINS
- ALL WORK TO BE IN ACCORDANCE WITH LOCAL AUTHORITIES REQUIREMENTS AND B.C.A. REQUIREMENTS.
- CONNECT DP'S TO EXISTING STORMWATER SYSTEM. ALL STRUCTURAL DETAILS TO ENGINEERS SPECIFICATIONS

 

NOTE:
THIS DRAWING IS PROVIDED FOR INFORMATIONAL PURPOSES ONLY. IF USED FOR CONSTRUCTION, THE CONTRACTOR ASSUMES ALL RESPONSIBILITY FOR LOCAL CODE COMPLIANCE. ALL DRAWINGS, PLANS, SKETCHES ETC. ARE PROVIDED TO OUR CLIENTS BASED UPON INFORMATION PROVIDED BY THE CLIENT AND DRAWN IN ACCORDANCE WITH COMMON BUILDING PRACTICES AND LOCAL CODES. NONE OF THE EMPLOYEES OF DRAFTING HELP ARE REGISTERED ARCHITECTS, ENGINEERS OR LAND SURVEYORS. ALL DIMENSIONS AND SPECIFICATIONS SHOULD BE VERIFIED BY CLIENT AND/OR CONTRACTOR BEFORE ACTUAL CONSTRUCTION BEGINS. IF DIMENSIONS AND SPECIFICATIONS ARE NOT VERIFIED BY CLIENT AND/OR CONTRACTOR BEFORE ACTUAL CONSTRUCTION BEGINS DRAFTING HELP WILL BE HELD HARMLESS. DRAFTINGHELP ASSUMES NO LIABILITY FOR CHANGES AND/OR REVISIONS MADE TO PLANS BY CLIENT AND/OR CONTRACTOR.

ARCHITECTURAL DRAFTING
3D VISUALISATION
DEVELOPMENT APPLICATION
MANAGEMENT
COUNCIL COMPLIANT PLANS

LEGEND:

PROPOSED
WORK

General Notes

THESE DRAWINGS ARE SUBJECT TO COPYRIGHT AND MAY NOT BE COPIED, USED OR REPRODUCED IN ANY WAY WITHOUT THE EXPRESS PERMISSION OF (DRAFTING HELP). ALL DIMENSIONS AND AREAS INDICATED ON DRAWINGS ARE APPROXIMATE ONLY AND ARE SUBJECT TO SURVEY CONFIRMATION. THE DESIGN IS SUBJECT AUTHORITY APPROVALS AND IS NOT INTENDED TO BE USED FOR CONSTRUCTION PURPOSES.

Project	Sheet
Date	
Scale	

DP No. 883656

LOT No. 1

No.	Revision/Issue	Date
-----	----------------	------

dh DRAFTING HELP
ARCHITECTURAL DRAFTING & DESIGN SERVICES
5/470 Sydney Rd
Balgowlah 2083 NSW
www.draftinghelp.com.au
02 87763474


Project Name and Address
ROGER YEXLEY
19 BRENTWOOD PLACE
FRENCHS FOREST
NSW

ADDITIONS AND
ALTERATIONS

12/2/2019

1:100

PROPOSED ELEVATIONS
19 BRENTWOOD PLACE, FRENCHS FOREST, NSW 2086

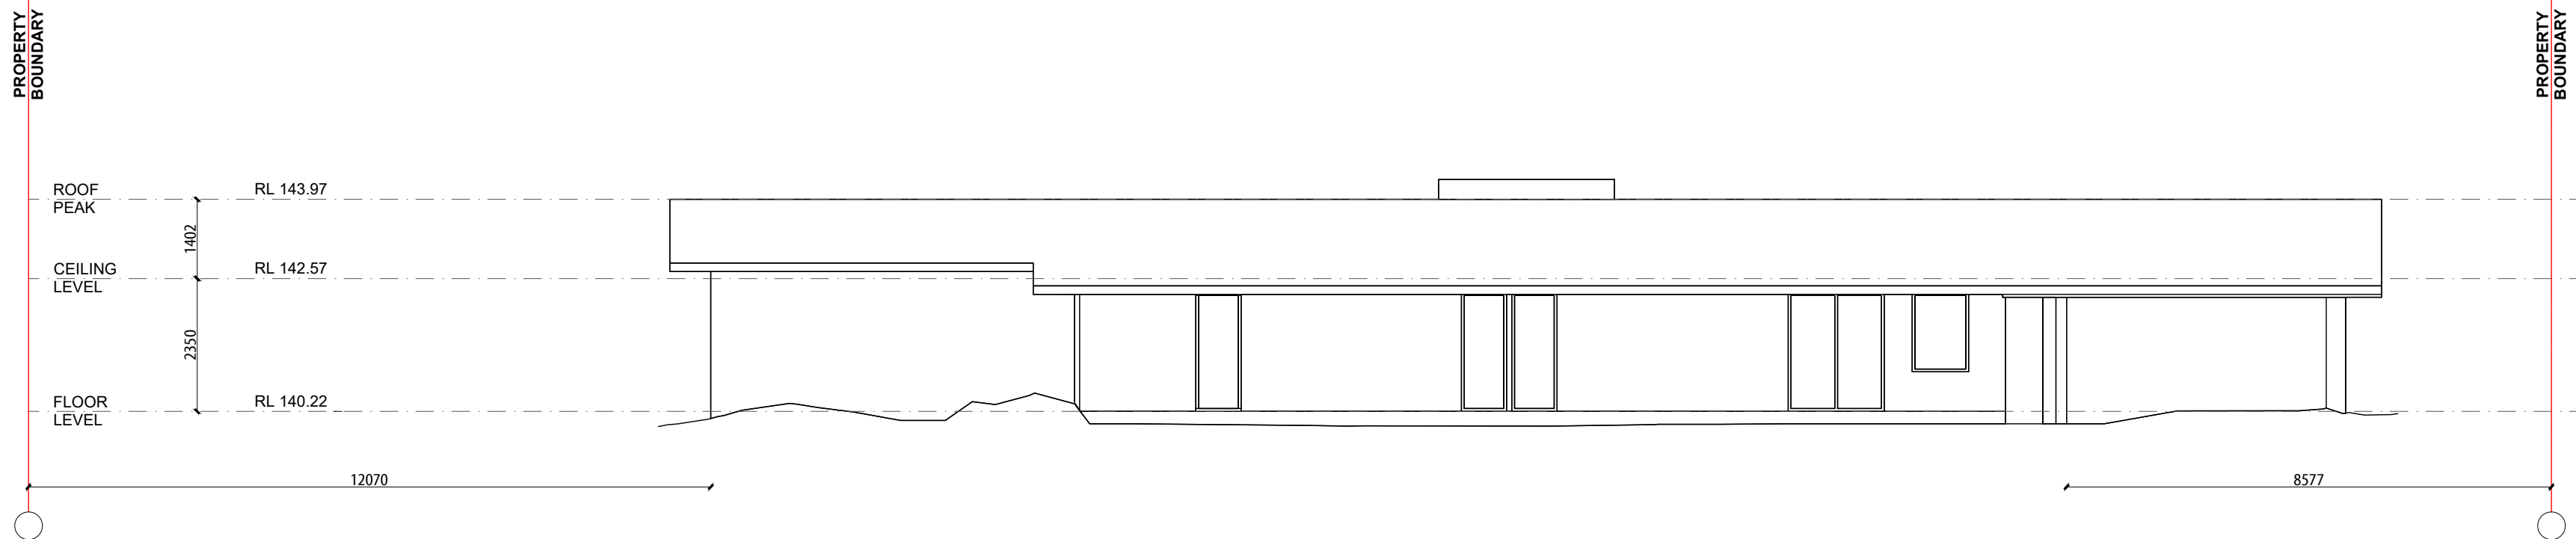


1
E-1 SOUTH ELEVATION - EXISTING
Scale 1:100

 northern
beaches
council

**THIS PLAN IS TO BE READ IN
CONJUNCTION WITH
THE CONDITIONS OF DEVELOPMENT
CONSENT**



DA2019/0267

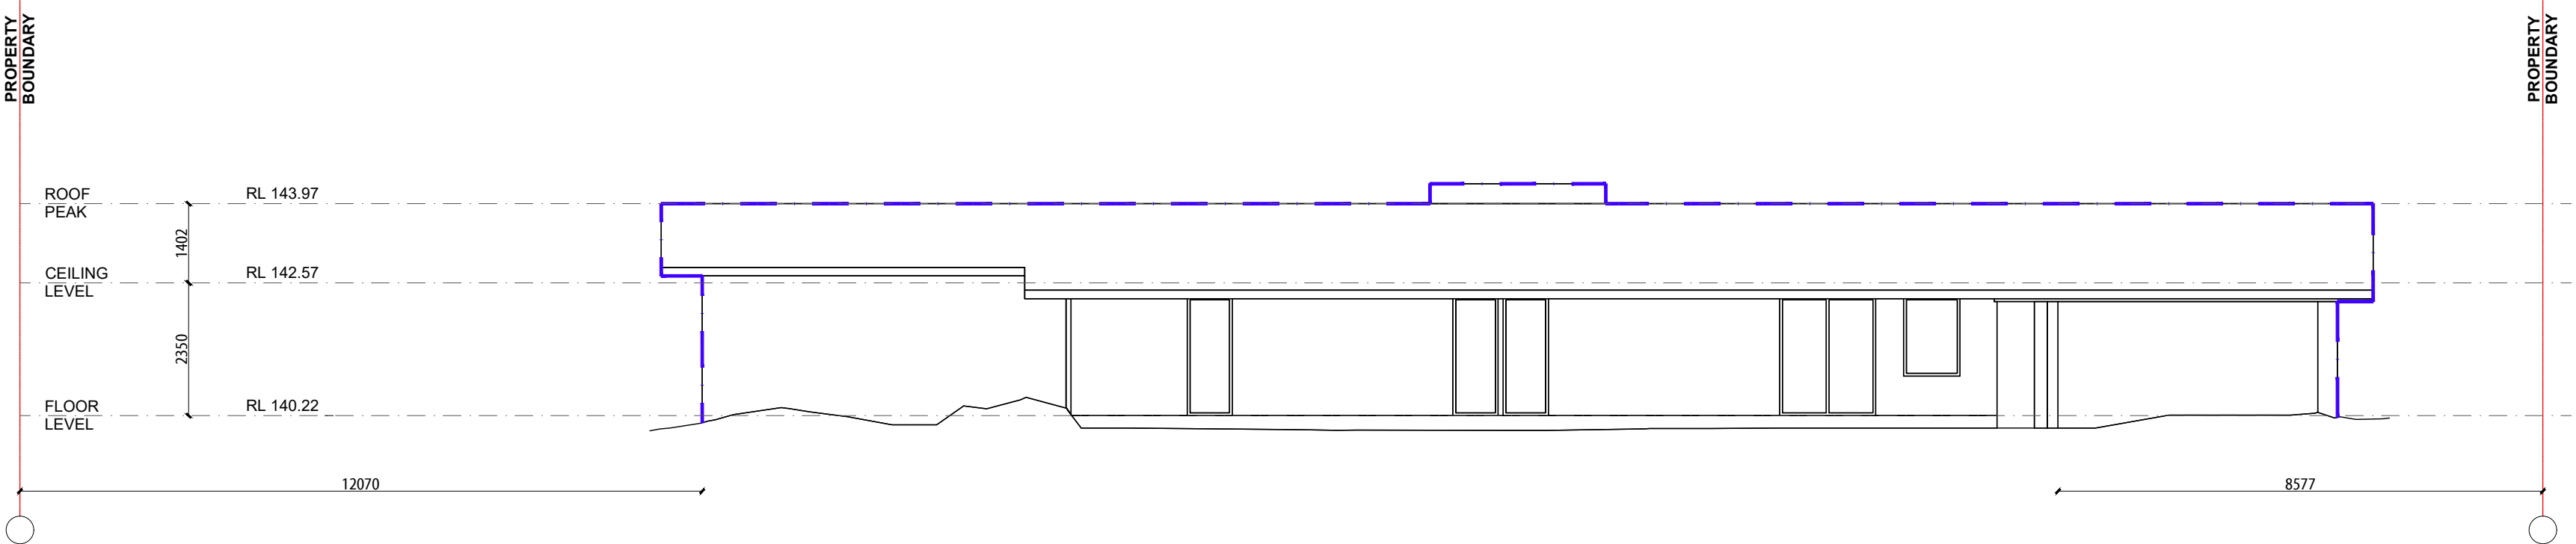

1
E-1 SOUTH ELEVATION - PROPOSED
Scale 1:100

GENERAL NOTES

- BUILDER TO CONFIRM ALL LEVELS AND DIMENSIONS ON SITE BEFORE WORK BEGINS
- ALL WORK TO BE IN ACCORDANCE WITH LOCAL AUTHORITIES REQUIREMENTS AND B.C.A. REQUIREMENTS.
- CONNECT DPS TO EXISTING STORMWATER SYSTEM. ALL STRUCTURAL DETAILS TO ENGINEERS SPECIFICATIONS

  


NOTE:
THIS DRAWING IS PROVIDED FOR INFORMATIONAL PURPOSES ONLY. IF USED FOR CONSTRUCTION, THE CONTRACTOR ASSUMES ALL RESPONSIBILITY FOR LOCAL CODE COMPLIANCE. ALL DRAWINGS, PLANS, SKETCHES ETC. ARE PROVIDED TO OUR CLIENTS BASED UPON INFORMATION PROVIDED BY THE CLIENT AND DRAWN IN ACCORDANCE WITH COMMON BUILDING PRACTICES AND LOCAL CODES. NONE OF THE EMPLOYEES OF DRAFTING HELP ARE REGISTERED ARCHITECTS, ENGINEERS OR LAND SURVEYORS. ALL DIMENSIONS AND SPECIFICATIONS SHOULD BE VERIFIED BY CLIENT AND/OR CONTRACTOR BEFORE ACTUAL CONSTRUCTION BEGINS. IF DIMENSIONS AND SPECIFICATIONS ARE NOT VERIFIED BY CLIENT AND/OR CONTRACTOR BEFORE ACTUAL CONSTRUCTION BEGINS DRAFTING HELP WILL BE HELD HARMLESS. DRAFTINGHELP ASSUMES NO LIABILITY FOR CHANGES AND/OR REVISIONS MADE TO PLANS BY CLIENT AND/OR CONTRACTOR.

ARCHITECTURAL DRAFTING
3D VISUALISATION
DEVELOPMENT APPLICATION
MANAGEMENT
COUNCIL COMPLIANT PLANS

LEGEND:

PROPOSED
WORK

 

General Notes

THESE DRAWINGS ARE SUBJECT TO COPYRIGHT AND
MAY NOT BE COPIED, USED OR REPRODUCED IN ANY
WAY WITHOUT THE EXPRESS PERMISSION OF
DRAFTING HELP. ALL DIMENSIONS AND AREAS
INDICATED ON DRAWINGS ARE APPROXIMATE ONLY
AND ARE SUBJECT TO SURVEY CORRECTION. THE
DESIGN IS SUBJECT TO SURVEY APPROVALS AND IS
NOT INTENDED TO BE USED FOR CONSTRUCTION
PURPOSES.

Project ADDITIONS AND ALTERATIONS	Sheet 6
Date 12/2/2019	
Scale 1:100	

DP No. **883656**

LOT No. **1**

No.	Revision/Issue	Date
-----	----------------	------

 **DRAFTING HELP**
ARCHITECTURAL DRAFTING & DESIGN SERVICES
5/470 Sydney Rd
Balgowlah 2093 NSW
www.draftinghelp.com.au
02 97763474

Project Name and Address
**ROGER YEXLEY
19 BRENTWOOD PLACE
FRENCHS FOREST
NSW**


PROPOSED ELEVATIONS
19 BRENTWOOD PLACE, FRENCHS FOREST, NSW 2086



2 WEST ELEVATION - EXISTING
E-2 Scale 1:100

THIS PLAN IS TO BE READ IN CONJUNCTION WITH THE CONDITIONS OF DEVELOPMENT CONSENT


DA2019/0267

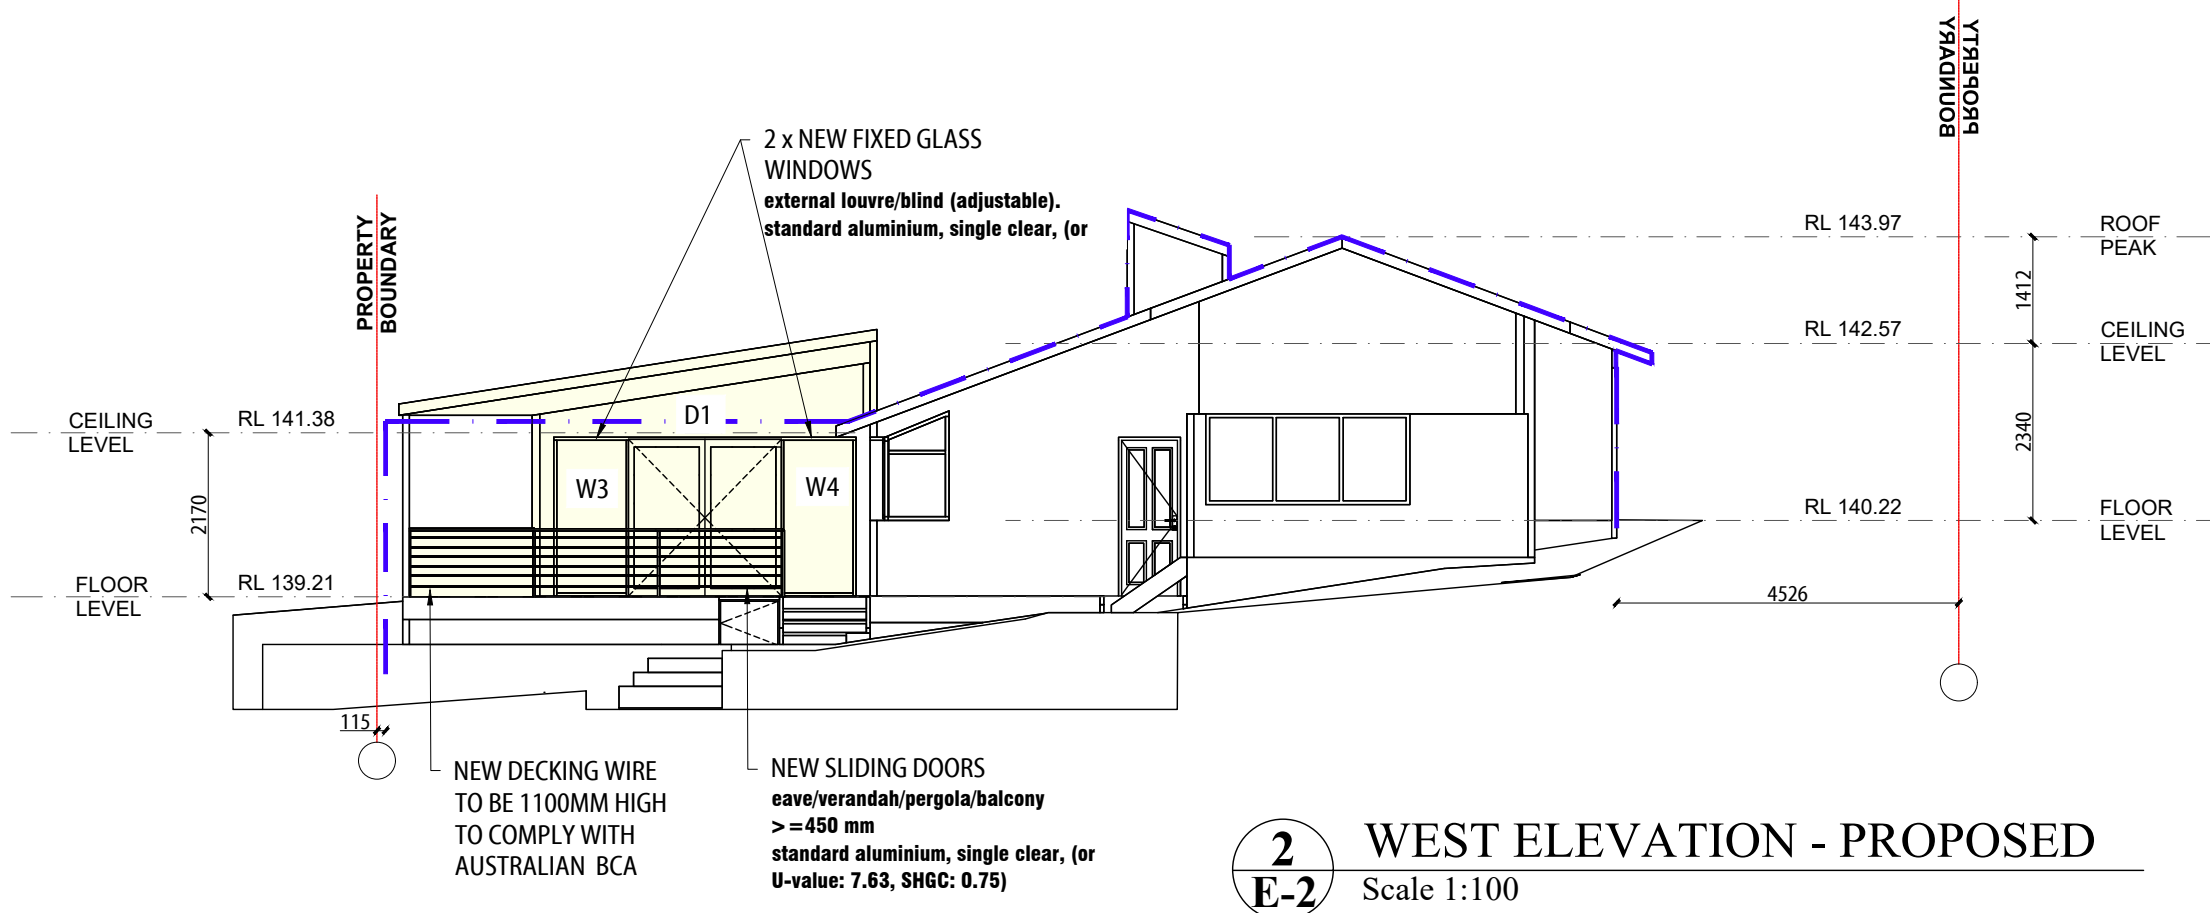

2 WEST ELEVATION - PROPOSED
E-2 Scale 1:100

GENERAL NOTES

- BUILDER TO CONFIRM ALL LEVELS AND DIMENSIONS ON SITE BEFORE WORK BEGINS
- ALL WORK TO BE IN ACCORDANCE WITH LOCAL AUTHORITIES REQUIREMENTS AND B.C.A. REQUIREMENTS.
- CONNECT DP'S TO EXISTING STORMWATER SYSTEM. ALL STRUCTURAL DETAILS TO ENGINEERS SPECIFICATIONS

 

NOTE:
THIS DRAWING IS PROVIDED FOR INFORMATIONAL PURPOSES ONLY. IF USED FOR CONSTRUCTION, THE CONTRACTOR ASSUMES ALL RESPONSIBILITY FOR LOCAL CODE COMPLIANCE. ALL DRAWINGS, PLANS, SKETCHES ETC. ARE PROVIDED TO OUR CLIENTS BASED UPON INFORMATION PROVIDED BY THE CLIENT AND DRAWN IN ACCORDANCE WITH COMMON BUILDING PRACTICES AND LOCAL CODES. NONE OF THE EMPLOYEES OF DRAFTING HELP ARE REGISTERED ARCHITECTS, ENGINEERS OR LAND SURVEYORS. ALL DIMENSIONS AND SPECIFICATIONS SHOULD BE VERIFIED BY CLIENT AND/OR CONTRACTOR BEFORE ACTUAL CONSTRUCTION BEGINS. IF DIMENSIONS AND SPECIFICATIONS ARE NOT VERIFIED BY CLIENT AND/OR CONTRACTOR BEFORE ACTUAL CONSTRUCTION BEGINS DRAFTING HELP WILL BE HELD HARMLESS. DRAFTINGHELP ASSUMES NO LIABILITY FOR CHANGES AND/OR REVISIONS MADE TO PLANS BY CLIENT AND/OR CONTRACTOR.

ARCHITECTURAL DRAFTING
3D VISUALISATION
DEVELOPMENT APPLICATION
MANAGEMENT
COUNCIL COMPLIANT PLANS

LEGEND:

PROPOSED WORK

General Notes

THESE DRAWINGS ARE SUBJECT TO COPYRIGHT AND MAY NOT BE COPIED, USED OR REPRODUCED IN ANY WAY WITHOUT THE EXPRESS PERMISSION OF DRAFTING HELP. ALL DIMENSIONS AND AREAS INDICATED ON DRAWINGS ARE APPROXIMATE ONLY AND ARE SUBJECT TO SURVEY CONFIRMATION. THE DESIGN IS SUBJECT TO AUTHORITY APPROVALS AND IS NOT INTENDED TO BE USED FOR CONSTRUCTION PURPOSES.

Project ADDITIONS AND ALTERATIONS	Sheet
Date 12/2/2019	7
Scale 1:100	

DP No. 883656


LOT No. 1

No.	Revision/Issue	Date
-----	----------------	------


dh DRAFTING HELP
ARCHITECTURAL DRAFTING & DESIGN SERVICES
5/470 Sydney Rd
Balgowlah 2093 NSW
www.draftinghelp.com.au
02 87763474

Project Name and Address
ROGER YEXLEY
19 BRENTWOOD PLACE
FRENCHS FOREST
NSW

PROPOSED ELEVATIONS
19 BRENTWOOD PLACE, FRENCHS FOREST, NSW 2086

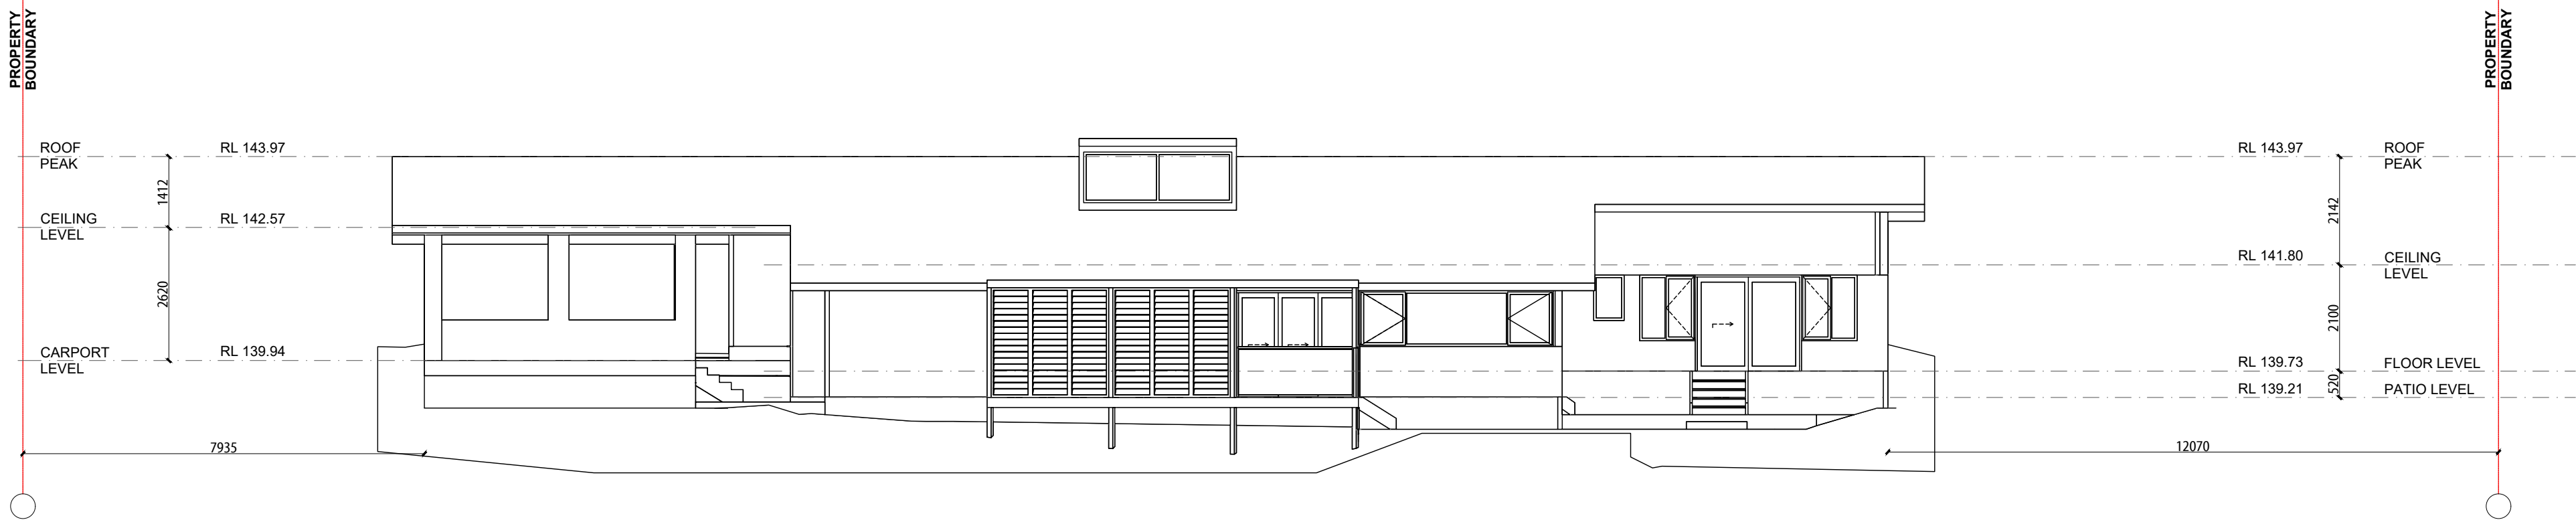


3
E-3 NORTH ELEVATION - EXISTING
Scale 1:100

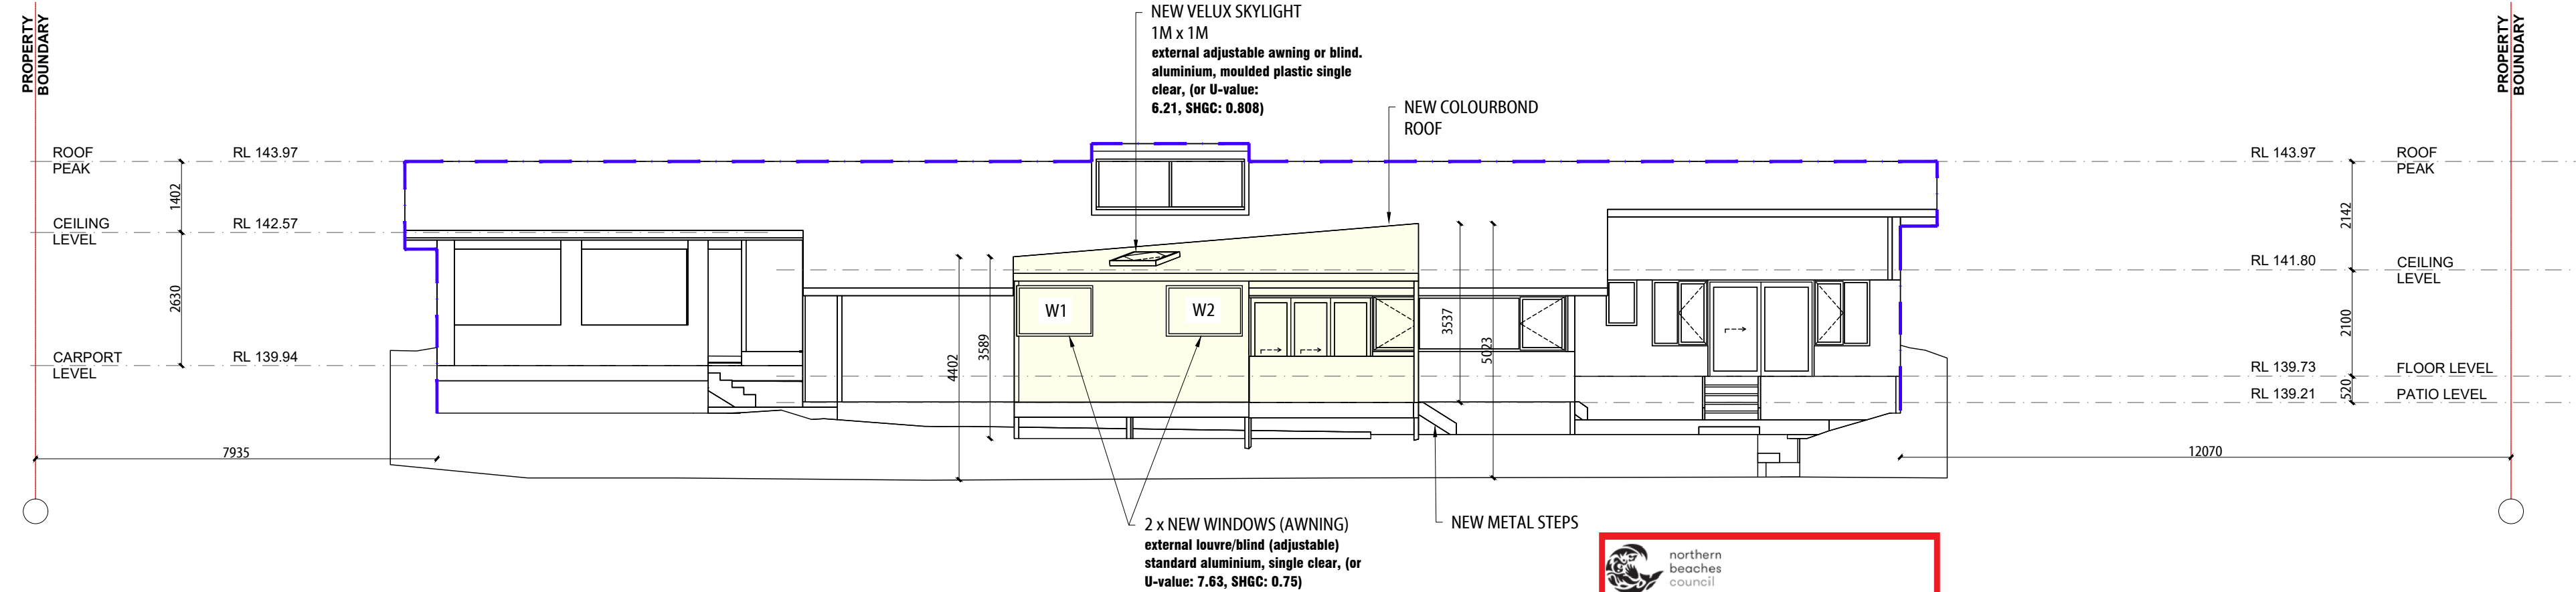

3
E-3 NORTH ELEVATION - PROPOSED
Scale 1:100

GENERAL NOTES

- BUILDER TO CONFIRM ALL LEVELS AND DIMENSIONS ON SITE BEFORE WORK BEGINS
- ALL WORK TO BE IN ACCORDANCE WITH LOCAL AUTHORITIES REQUIREMENTS AND B.C.A. REQUIREMENTS.
- CONNECT DP'S TO EXISTING STORMWATER SYSTEM. ALL STRUCTURAL DETAILS TO ENGINEERS SPECIFICATIONS

 

NOTE:
THIS DRAWING IS PROVIDED FOR INFORMATIONAL PURPOSES ONLY. IF USED FOR CONSTRUCTION, THE CONTRACTOR ASSUMES ALL RESPONSIBILITY FOR LOCAL CODE COMPLIANCE. ALL DRAWINGS, PLANS, SKETCHES ETC. ARE PROVIDED TO OUR CLIENTS BASED UPON INFORMATION PROVIDED BY THE CLIENT AND DRAWN IN ACCORDANCE WITH COMMON BUILDING PRACTICES AND LOCAL CODES. NONE OF THE EMPLOYEES OF DRAFTING HELP ARE REGISTERED ARCHITECTS, ENGINEERS OR LAND SURVEYORS. ALL DIMENSIONS AND SPECIFICATIONS SHOULD BE VERIFIED BY CLIENT AND/OR CONTRACTOR BEFORE ACTUAL CONSTRUCTION BEGINS. IF DIMENSIONS AND SPECIFICATIONS ARE NOT VERIFIED BY CLIENT AND/OR CONTRACTOR BEFORE ACTUAL CONSTRUCTION BEGINS DRAFTING HELP WILL BE HELD HARMLESS. DRAFTINGHELP ASSUMES NO LIABILITY FOR CHANGES AND/OR REVISIONS MADE TO PLANS BY CLIENT AND/OR CONTRACTOR.

ARCHITECTURAL DRAFTING
3D VISUALISATION
DEVELOPMENT APPLICATION
MANAGEMENT
COUNCIL COMPLIANT PLANS

LEGEND:

PROPOSED WORK

General Notes

THESE DRAWINGS ARE SUBJECT TO COPYRIGHT AND MAY NOT BE COPIED, USED OR REPRODUCED IN ANY WAY WITHOUT THE EXPRESS PERMISSION OF DRAFTING HELP. ALL DIMENSIONS AND AREAS INDICATED ON DRAWINGS ARE APPROXIMATE ONLY AND ARE SUBJECT TO SURVEY CONFIRMATION. THE DESIGN IS SUBJECT TO SURVEY CONFIRMATION AND IS NOT INTENDED TO BE USED FOR CONSTRUCTION PURPOSES.

Project ADDITIONS AND ALTERATIONS
Date 12/02/2019
Scale 1:100

Sheet
8

DP No. 883656


LOT No. 1

No. Revision/Issue Date


dh DRAFTING HELP
ARCHITECTURAL DRAFTING SERVICES
5/470 Sydney Rd
Balgowlah 2093 NSW
www.draftinghelp.com.au
02 87763474

Project Name and Address
ROGER YEXLEY
19 BRENTWOOD PLACE
FRENCHS FOREST
NSW

PROPOSED ELEVATIONS
19 BRENTWOOD PLACE, FRENCHS FOREST, NSW 2086

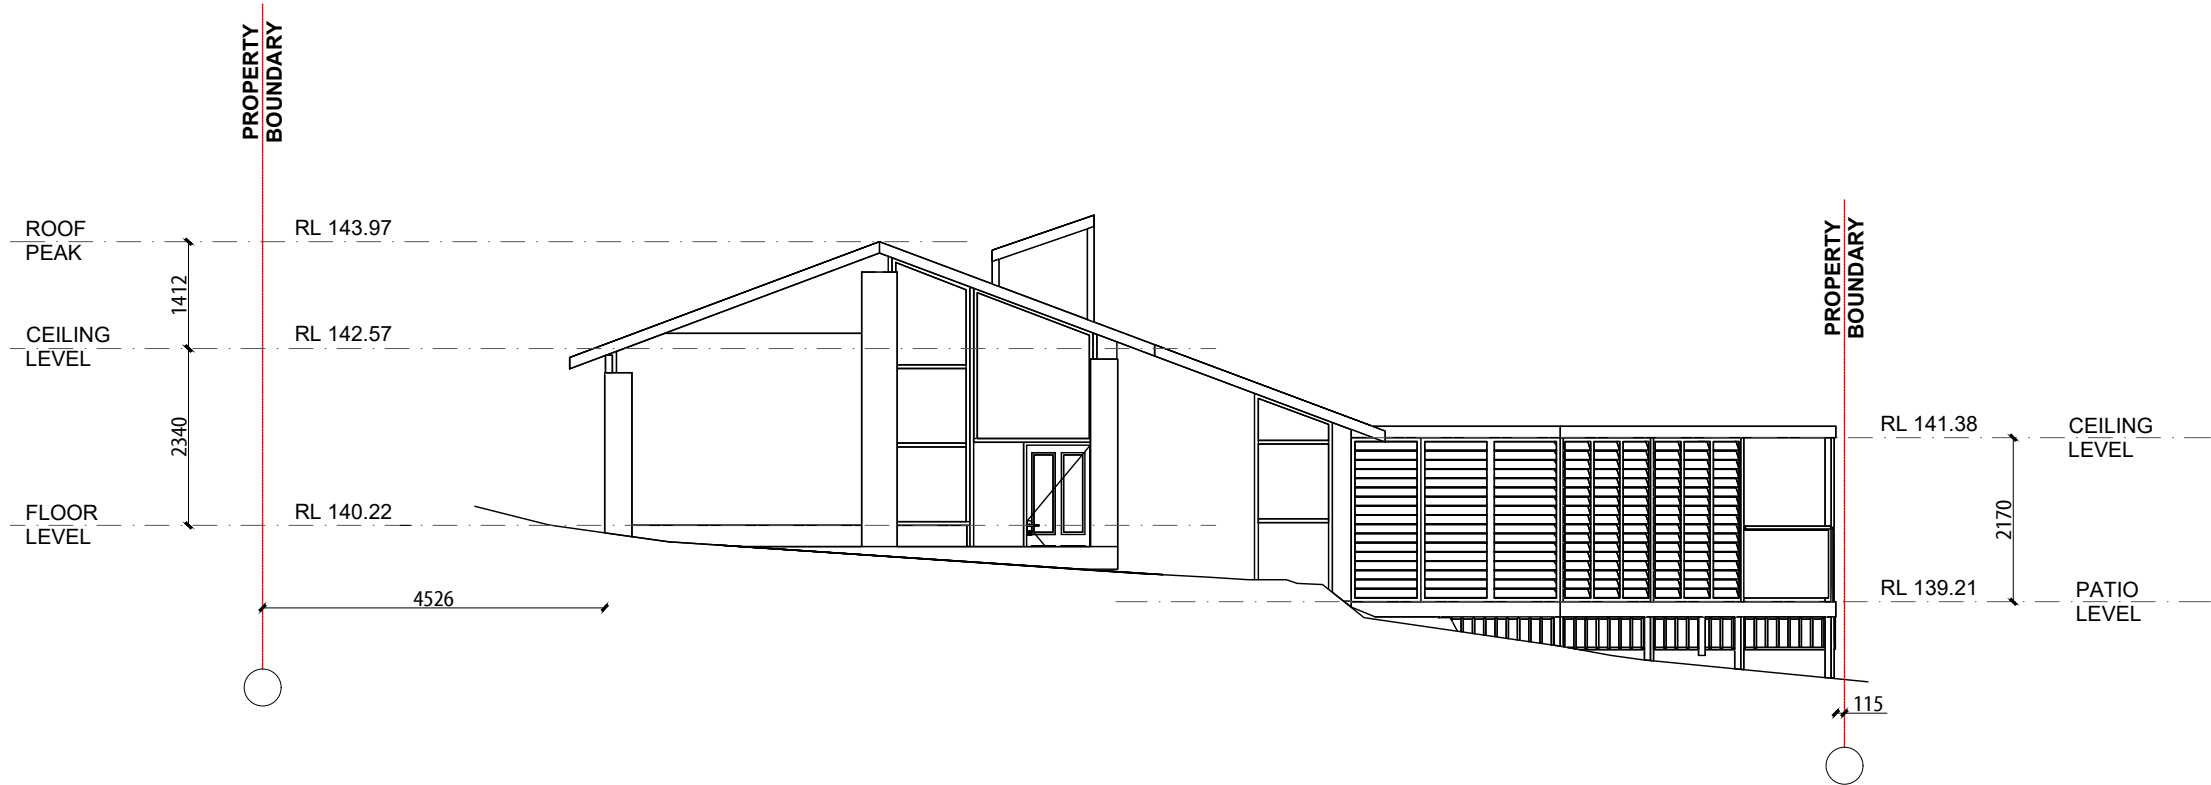

4
E-4 EAST ELEVATION - EXISTING
Scale 1:100

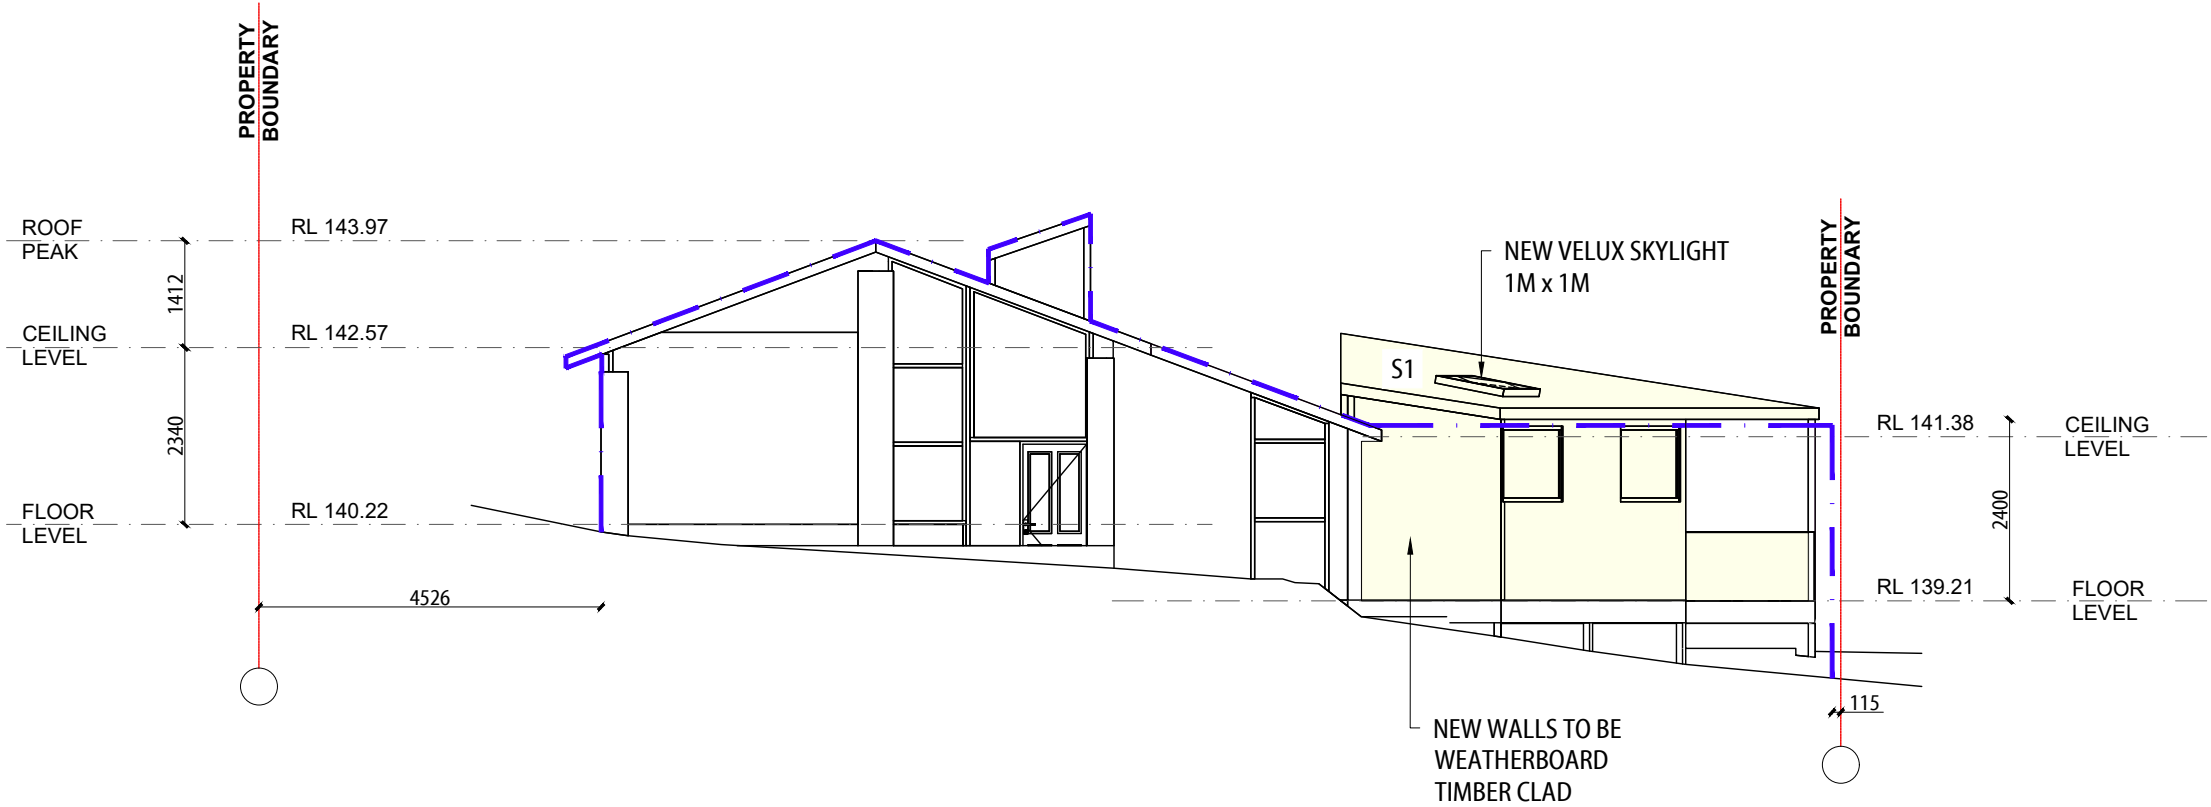

4
E-4 EAST ELEVATION - PROPOSED
Scale 1:100


 northern
beaches
council

**THIS PLAN IS TO BE READ IN
CONJUNCTION WITH
THE CONDITIONS OF DEVELOPMENT
CONSENT**

DA2019/0267

GENERAL NOTES

- BUILDER TO CONFIRM ALL LEVELS AND DIMENSIONS ON SITE BEFORE WORK BEGINS
- ALL WORK TO BE IN ACCORDANCE WITH LOCAL AUTHORITIES REQUIREMENTS AND B.C.A. REQUIREMENTS.
- CONNECT DP'S TO EXISTING STORMWATER SYSTEM. ALL STRUCTURAL DETAILS TO ENGINEERS SPECIFICATIONS

 

NOTE:
THIS DRAWING IS PROVIDED FOR INFORMATIONAL PURPOSES ONLY. IF USED FOR CONSTRUCTION, THE CONTRACTOR ASSUMES ALL RESPONSIBILITY FOR LOCAL CODE COMPLIANCE. ALL DRAWINGS, PLANS, SKETCHES ETC. ARE PROVIDED TO OUR CLIENTS BASED UPON INFORMATION PROVIDED BY THE CLIENT AND DRAWN IN ACCORDANCE WITH COMMON BUILDING PRACTICES AND LOCAL CODES. NONE OF THE EMPLOYEES OF DRAFTING HELP ARE REGISTERED ARCHITECTS, ENGINEERS OR LAND SURVEYORS. ALL DIMENSIONS AND SPECIFICATIONS SHOULD BE VERIFIED BY CLIENT AND/OR CONTRACTOR BEFORE ACTUAL CONSTRUCTION BEGINS. IF DIMENSIONS AND SPECIFICATIONS ARE NOT VERIFIED BY CLIENT AND/OR CONTRACTOR BEFORE ACTUAL CONSTRUCTION BEGINS DRAFTING HELP WILL BE HELD HARMLESS. DRAFTINGHELP ASSUMES NO LIABILITY FOR CHANGES AND/OR REVISIONS MADE TO PLANS BY CLIENT AND/OR CONTRACTOR.

ARCHITECTURAL DRAFTING
3D VISUALISATION
DEVELOPMENT APPLICATION
MANAGEMENT
COUNCIL COMPLIANT PLANS

LEGEND:

PROPOSED
WORK

General Notes

THESE DRAWINGS ARE SUBJECT TO COPYRIGHT AND MAY NOT BE COPIED, USED OR REPRODUCED IN ANY WAY WITHOUT THE EXPRESS PERMISSION OF [DRAFTING HELP]. ALL DIMENSIONS AND AREAS INDICATED ON DRAWINGS ARE APPROXIMATE ONLY AND ARE SUBJECT TO SURVEY CONFIRMATION. THE DESIGN IS SUBJECT TO SURVEY APPROVALS AND IS NOT INTENDED TO BE USED FOR CONSTRUCTION PURPOSES.

Project ADDITIONS AND ALTERATIONS	Sheet
Date 12/2/2019	9
Scale 1:100	

DP No. **883656**

LOT No. **1**

No.	Revision/Issue	Date
-----	----------------	------

 **DRAFTING HELP**
ARCHITECTURAL DRAFTING & DESIGN SERVICES
5/470 Sydney Rd
Balgowlah 2093 NSW
www.draftinghelp.com.au
02 87763474

Project Name and Address
**ROGER YEXLEY
19 BRENTWOOD PLACE
FRENCHS FOREST
NSW**

WINDOWS SCHEDULE
19 BRENTWOOD PLACE, FRENCHS FOREST, NSW 2086

Window Schedule															
Renovation Status												Existing	New	To Be Demolished	
W x H Size / ID	1000×1400	1030×2750	1030×3550	1100×1300	1580×2050	1700×2100	2700×1200	2930×1000	3820×1100	601×900	800×2100	850×1450	1700×1000	1500×1200	3240×1200
Quantity	1	1	1	2	1	1	1	1	1	1	3	1	2	1	1
Sill Height	700	0	0	600	2100	0	700	220	1000	1000	0	1000	1300	800	800
2D Symbol															
3D View															


Door Schedule						
Renovation Status					Existing	New
ID	720	820	920	2100	2440	800
Quantity	3	8	2	1	1	1
W x H Size	720×2100	820×2100	920×2100	2100×1900	2440×2100	800×600
2D Symbol						
3D View						

Skylight Schedule	
Renovation Status	New
W x H Size	1000×1000
Quantity	1
2D Symbol	
3D View	

 **THIS PLAN IS TO BE READ IN CONJUNCTION WITH THE CONDITIONS OF DEVELOPMENT CONSENT**
DA2019/0267


NORTH ELEVATION

W1

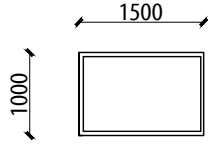


TYPE: AWNING
ORIENTATION : NORTH
AREA : 1.5MSQ.

1500

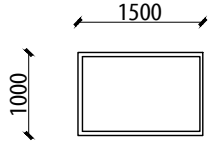

TYPE: AWNING
ORIENTATION : NORTH
AREA : 1.5MSQ.


S1



TYPE: VELUX SKYLIGHT
ORIENTATION : NORTH
AREA : 1.0MSQ.


WEST ELEVATION

W3

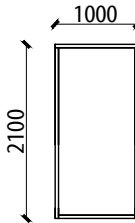


TYPE: FIXED PANEL
ORIENTATION : WEST
AREA : 2.1MSQ.

W4

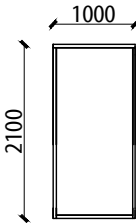


TYPE: FIXED PANEL
ORIENTATION : WEST
AREA : 2.1MSQ.

D1

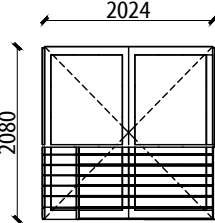

TYPE: SLIDING DOORS
ORIENTATION : WEST
AREA : 4.2MSQ.

GENERAL NOTES
•BUILDER TO CONFIRM ALL LEVELS AND DIMENSIONS ON SITE BEFORE WORK BEGINS
•ALL WORK TO BE IN ACCORDANCE WITH LOCAL AUTHORITIES REQUIREMENTS AND B.C.A. REQUIREMENTS.
•CONNECT DP'S TO EXISTING STORMWATER SYSTEM. ALL STRUCTURAL DETAILS TO ENGINEERS SPECIFICATIONS

 

NOTE:
THIS DRAWING IS PROVIDED FOR INFORMATIONAL PURPOSES ONLY. IF USED FOR CONSTRUCTION, THE CONTRACTOR ASSUMES ALL RESPONSIBILITY FOR LOCAL CODE COMPLIANCE. ALL DRAWINGS, PLANS, SKETCHES ETC. ARE PROVIDED TO OUR CLIENTS BASED UPON INFORMATION PROVIDED BY THE CLIENT AND DRAWN IN ACCORDANCE WITH COMMON BUILDING PRACTICES AND LOCAL CODES. NONE OF THE EMPLOYEES OF DRAFTING HELP ARE REGISTERED ARCHITECTS, ENGINEERS OR LAND SURVEYORS. ALL DIMENSIONS AND SPECIFICATIONS SHOULD BE VERIFIED BY CLIENT AND/OR CONTRACTOR BEFORE ACTUAL CONSTRUCTION BEGINS. IF DIMENSIONS AND SPECIFICATIONS ARE NOT VERIFIED BY CLIENT AND/OR CONTRACTOR BEFORE ACTUAL CONSTRUCTION BEGINS DRAFTING HELP WILL BE HELD HARMLESS. DRAFTINGHELP ASSUMES NO LIABILITY FOR CHANGES AND/OR REVISIONS MADE TO PLANS BY CLIENT AND/OR CONTRACTOR.

ARCHITECTURAL DRAFTING
3D VISUALISATION
DEVELOPMENT APPLICATION
MANAGEMENT
COUNCIL COMPLIANT PLANS

General Notes

THESE DRAWINGS ARE SUBJECT TO COPYRIGHT AND MAY NOT BE COPIED, USED OR REPRODUCED IN ANY WAY WITHOUT THE EXPRESS PERMISSION OF DRAFTING HELP. ALL DIMENSIONS AND AREAS INDICATED ON DRAWINGS ARE APPROXIMATE ONLY AND ARE SUBJECT TO SURVEY CONFIRMATION. THE DESIGN IS SUBJECT AUTHORITY APPROVALS AND IS NOT INTENDED TO BE USED FOR CONSTRUCTION PURPOSES.

Project ADDITIONS AND ALTERATIONS	Sheet
Date 12/2/2019	10
Scale 1:100	

DP No. **883656**


LOT No. **1**

No.	Revision/Issue	Date
-----	----------------	------

dh DRAFTING HELP
ARCHITECTURAL DRAFTING & DESIGN SERVICES
5/470 Sydney Rd
Balgowlah 2093 NSW
www.draftinghelp.com.au
02 81763474

Project Name and Address
**ROGER YEXLEY
19 BRENTWOOD PLACE
FRENCHS FOREST
NSW**

EXISTING LAND USE
19 BRENTWOOD PLACE, FRENCHS FOREST, NSW 2086

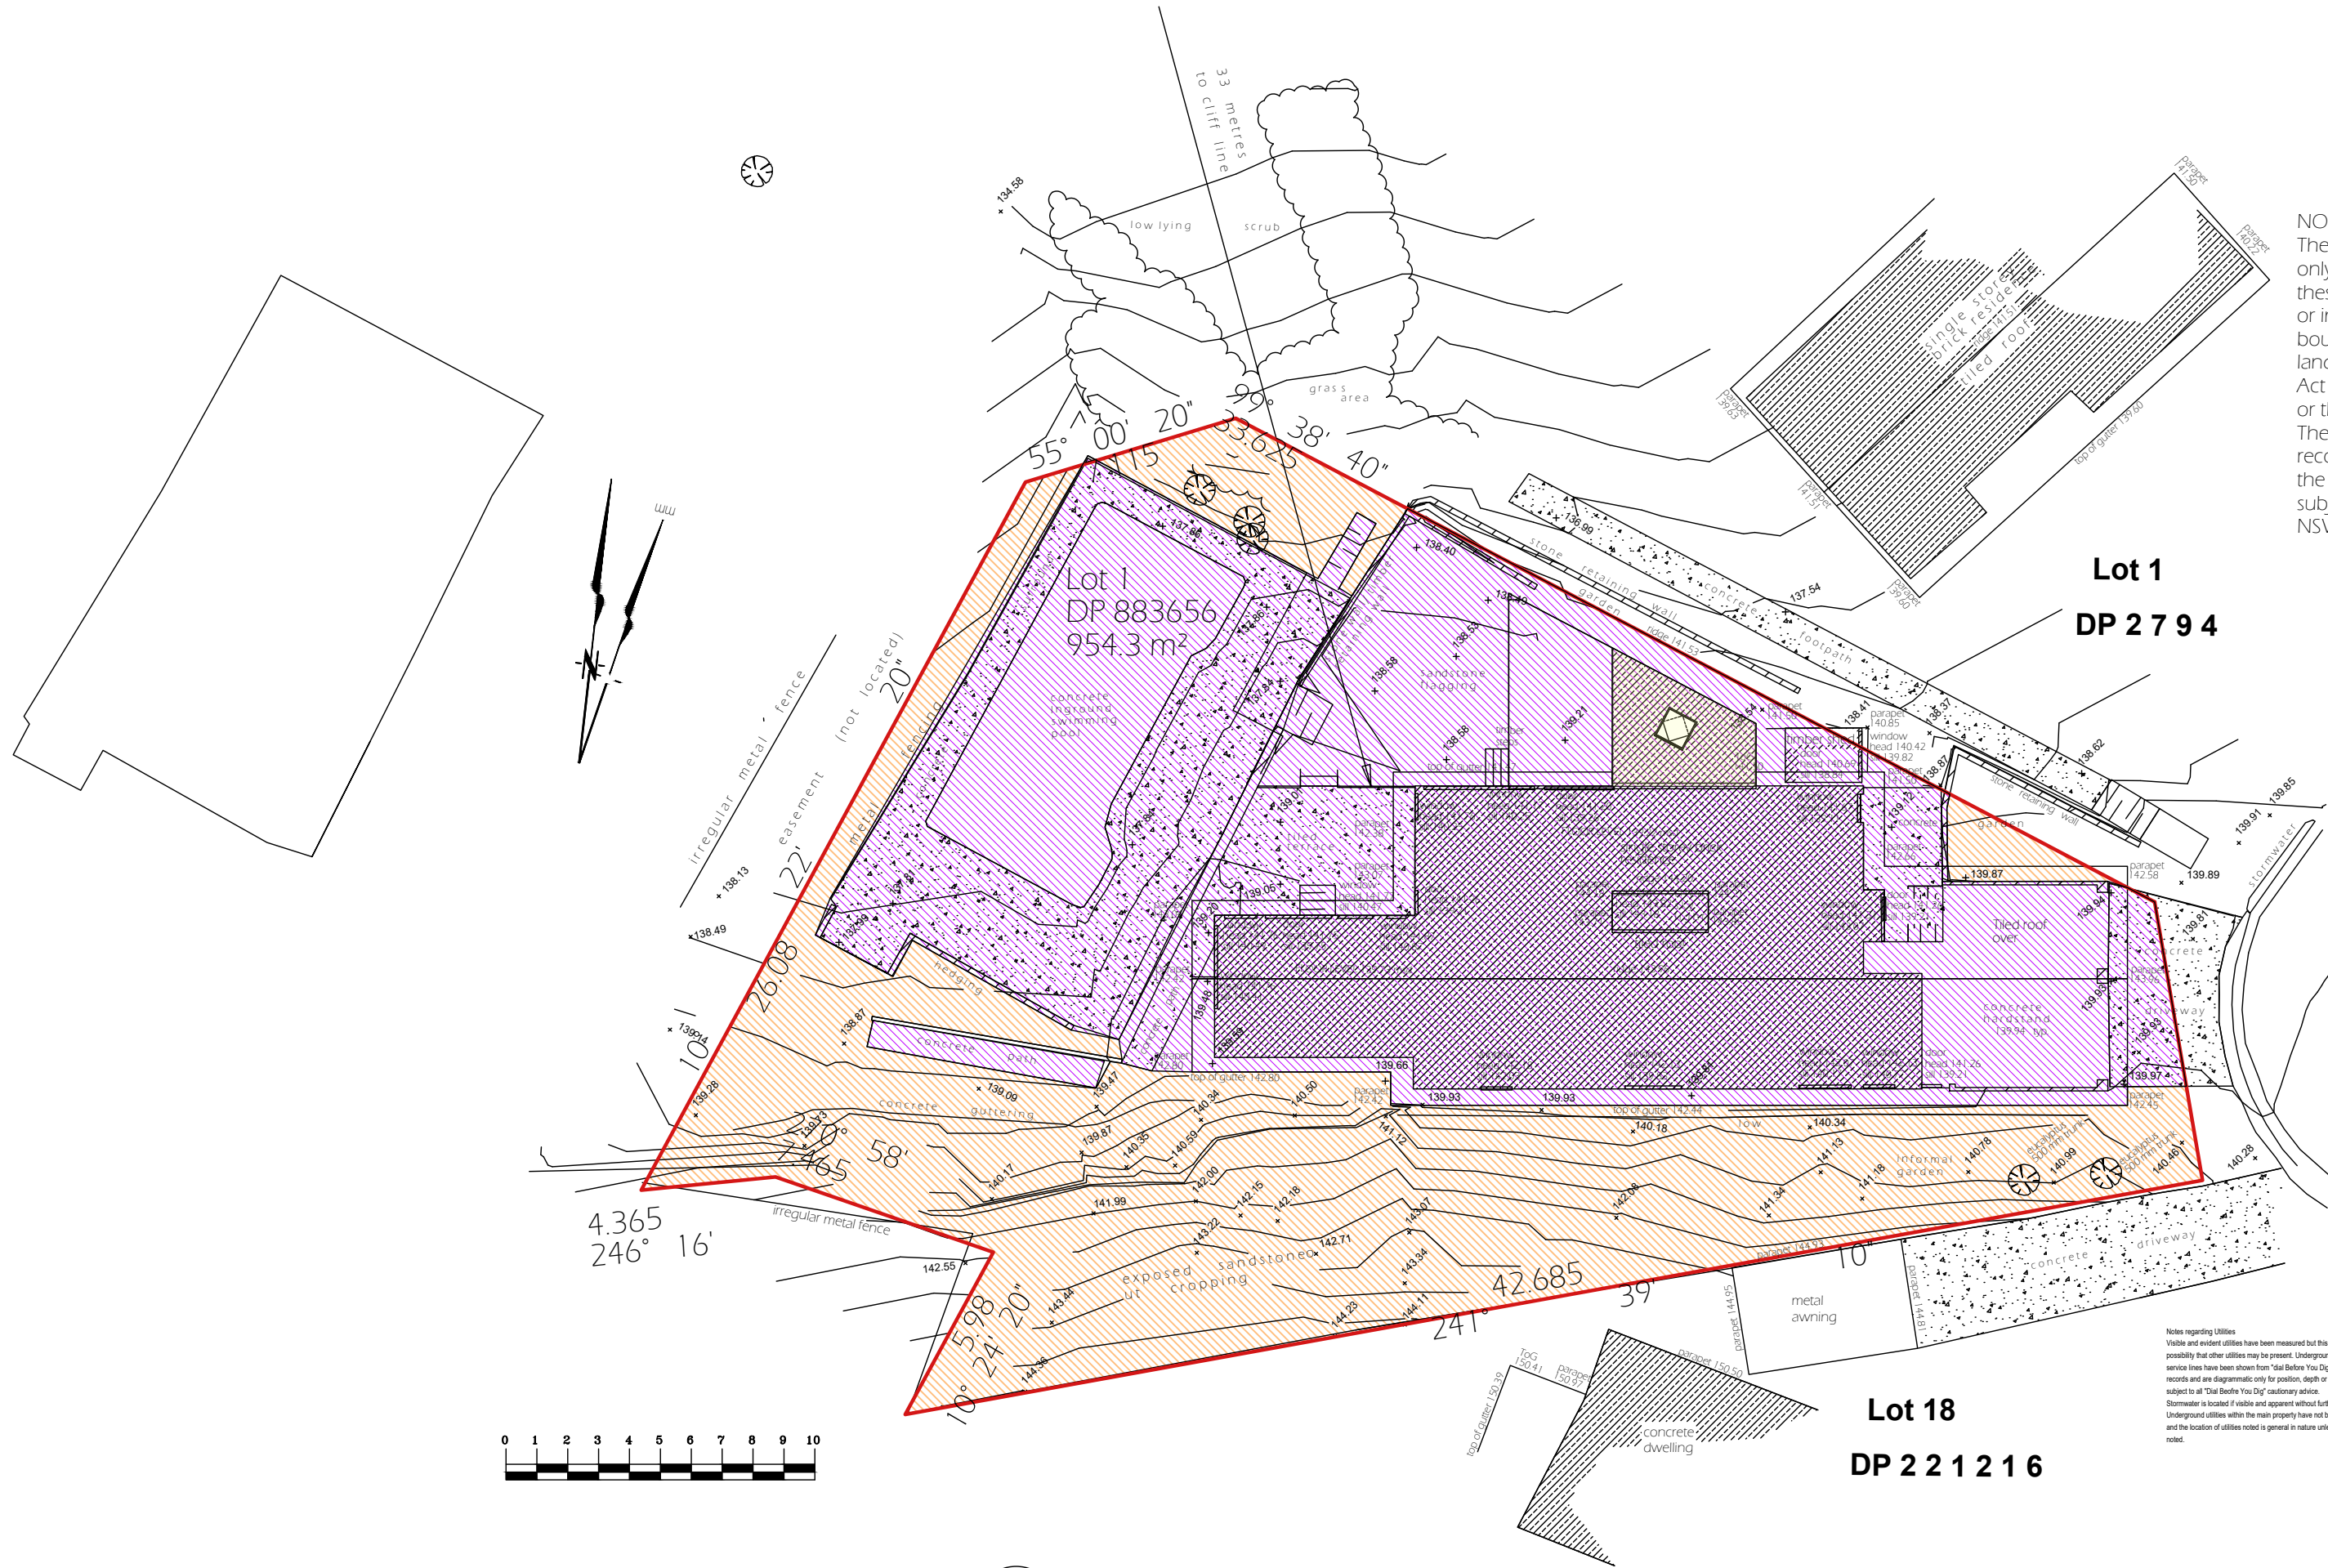

NOTES REGARDING BOUNDARY
The information shown on this plan is for design purposes only. The position of boundary lines is indicative only and these lines, the distances and bearings may not be assumed or implied to represent the definitive position of the actual boundary. The survey is not intended to be classified as a land survey under the NSW Survey and Spatial Information Act 2002 for the purpose of identifying any boundaries or their relation to features and improvements.
The property information displayed is compiled from public records held at NSW Land and Property Information and the property details, the dimensions and the areas are subject to formal definition under the requirements of the NSW Survey and Spatial Information Act 2002.

BRENTWOOD
PLACE

LEGEND	
●	Lot 1 1st Survey Point Mark
▲	Lot 1 2nd Survey Point Mark
—	Lot 1 3rd Survey Title Peg
+	Lot 1 4th Survey Title Peg
×	Lot 1 5th Survey Title Peg
•	Lot 1 6th Survey Title Peg
•	Lot 1 7th Survey Title Peg
•	Lot 1 21st Survey Title Peg
•	Lot 1 22nd Survey Title Peg
•	Lot 1 23rd Survey Title Peg
•	Lot 1 24th Survey Title Peg
•	Lot 1 25th Survey Title Peg
•	Lot 1 26th Survey Title Peg
•	Lot 1 27th Survey Title Peg
•	Lot 1 28th Survey Title Peg
•	Lot 1 83rd Survey Title Peg
•	Lot 1 84th Survey Title Peg
•	Lot 1 85th Survey Title Peg
•	Lot 1 86th Survey Title Peg
•	Lot 1 87th Survey Title Peg
•	Lot 1 88th Survey Title Peg
•	Lot 1 89th Survey Title Peg
•	Lot 1 90th Survey Title Peg
•	Lot 1 91st Survey Title Peg
•	Lot 1 92nd Survey Title Peg
•	Lot 1 93rd Survey Title Peg
•	Lot 1 94th Survey Title Peg
•	Lot 1 95th Survey Title Peg
•	Lot 1 96th Survey Title Peg
•	Lot 1 97th Survey Title Peg
•	Lot 1 98th Survey Title Peg
•	Lot 1 99th Survey Title Peg
•	Lot 1 100th Survey Title Peg

1 Land Use- Proposed
Scale 1:200

- HARD SURFACE - 580.5 m²
- SOFT SURFACE - 380.5 m²

**THIS PLAN IS TO BE READ IN
CONJUNCTION WITH
THE CONDITIONS OF DEVELOPMENT
CONSENT**

DA2019/0267

GENERAL NOTES

- BUILDER TO CONFIRM ALL LEVELS AND DIMENSIONS ON SITE BEFORE WORK BEGINS
- ALL WORK TO BE IN ACCORDANCE WITH LOCAL AUTHORITIES REQUIREMENTS AND B.C.A. REQUIREMENTS.
- CONNECT DP'S TO EXISTING STORMWATER SYSTEM. ALL STRUCTURAL DETAILS TO ENGINEERS SPECIFICATIONS

NOTE:
THIS DRAWING IS PROVIDED FOR INFORMATIONAL PURPOSES ONLY. IF USED FOR CONSTRUCTION, THE CONTRACTOR ASSUMES ALL RESPONSIBILITY FOR LOCAL CODE COMPLIANCE. ALL DRAWINGS, PLANS, SKETCHES ETC. ARE PROVIDED TO OUR CLIENTS BASED UPON INFORMATION PROVIDED BY THE CLIENT AND DRAWN IN ACCORDANCE WITH COMMON BUILDING PRACTICES AND LOCAL CODES. NONE OF THE EMPLOYEES OF DRAFTING HELP ARE REGISTERED ARCHITECTS, ENGINEERS OR LAND SURVEYORS. ALL DIMENSIONS AND SPECIFICATIONS SHOULD BE VERIFIED BY CLIENT AND/OR CONTRACTOR BEFORE ACTUAL CONSTRUCTION BEGINS. IF DIMENSIONS AND SPECIFICATIONS ARE NOT VERIFIED BY CLIENT AND/OR CONTRACTOR BEFORE ACTUAL CONSTRUCTION BEGINS DRAFTING HELP WILL BE HELD HARMLESS. DRAFTINGHELP ASSUMES NO LIABILITY FOR CHANGES AND/OR REVISIONS MADE TO PLANS BY CLIENT AND/OR CONTRACTOR.

ARCHITECTURAL DRAFTING
3D VISUALISATION
DEVELOPMENT APPLICATION
MANAGEMENT
COUNCIL COMPLIANT PLANS

LEGEND:

PROPOSED
WORK

General Notes

THESE DRAWINGS ARE SUBJECT TO COPYRIGHT AND
MAY NOT BE COPIED, USED OR REPRODUCED IN ANY
WAY WITHOUT THE EXPRESS PERMISSION OF
DRAFTING HELP. ALL DIMENSIONS AND AREAS
INDICATED ON DRAWINGS ARE APPROXIMATE ONLY
AND ARE SUBJECT TO SURVEY CORRECTION. THE
DESIGN IS SUBJECT TO SURVEY CORRECTION AND IS
NOT INTENDED TO BE USED FOR CONSTRUCTION
PURPOSES.

Project ADDITIONS AND ALTERATIONS	Sheet 12
Date 12/2/2019	
Scale 1:200	

DP No. 883656

LOT No. 1

No. Revision/Issue Date

dh DRAFTING HELP
ARCHITECTURAL DRAFTING & DESIGN SERVICES
5/470 Sydney Rd
Balgowlah 2093 NSW
www.draftinghelp.com.au
02 87763474

Project Name and Address
**ROGER YEXLEY
19 BRENTWOOD PLACE
FRENCHS FOREST
NSW**