


NARRABEEN PARK PARADE

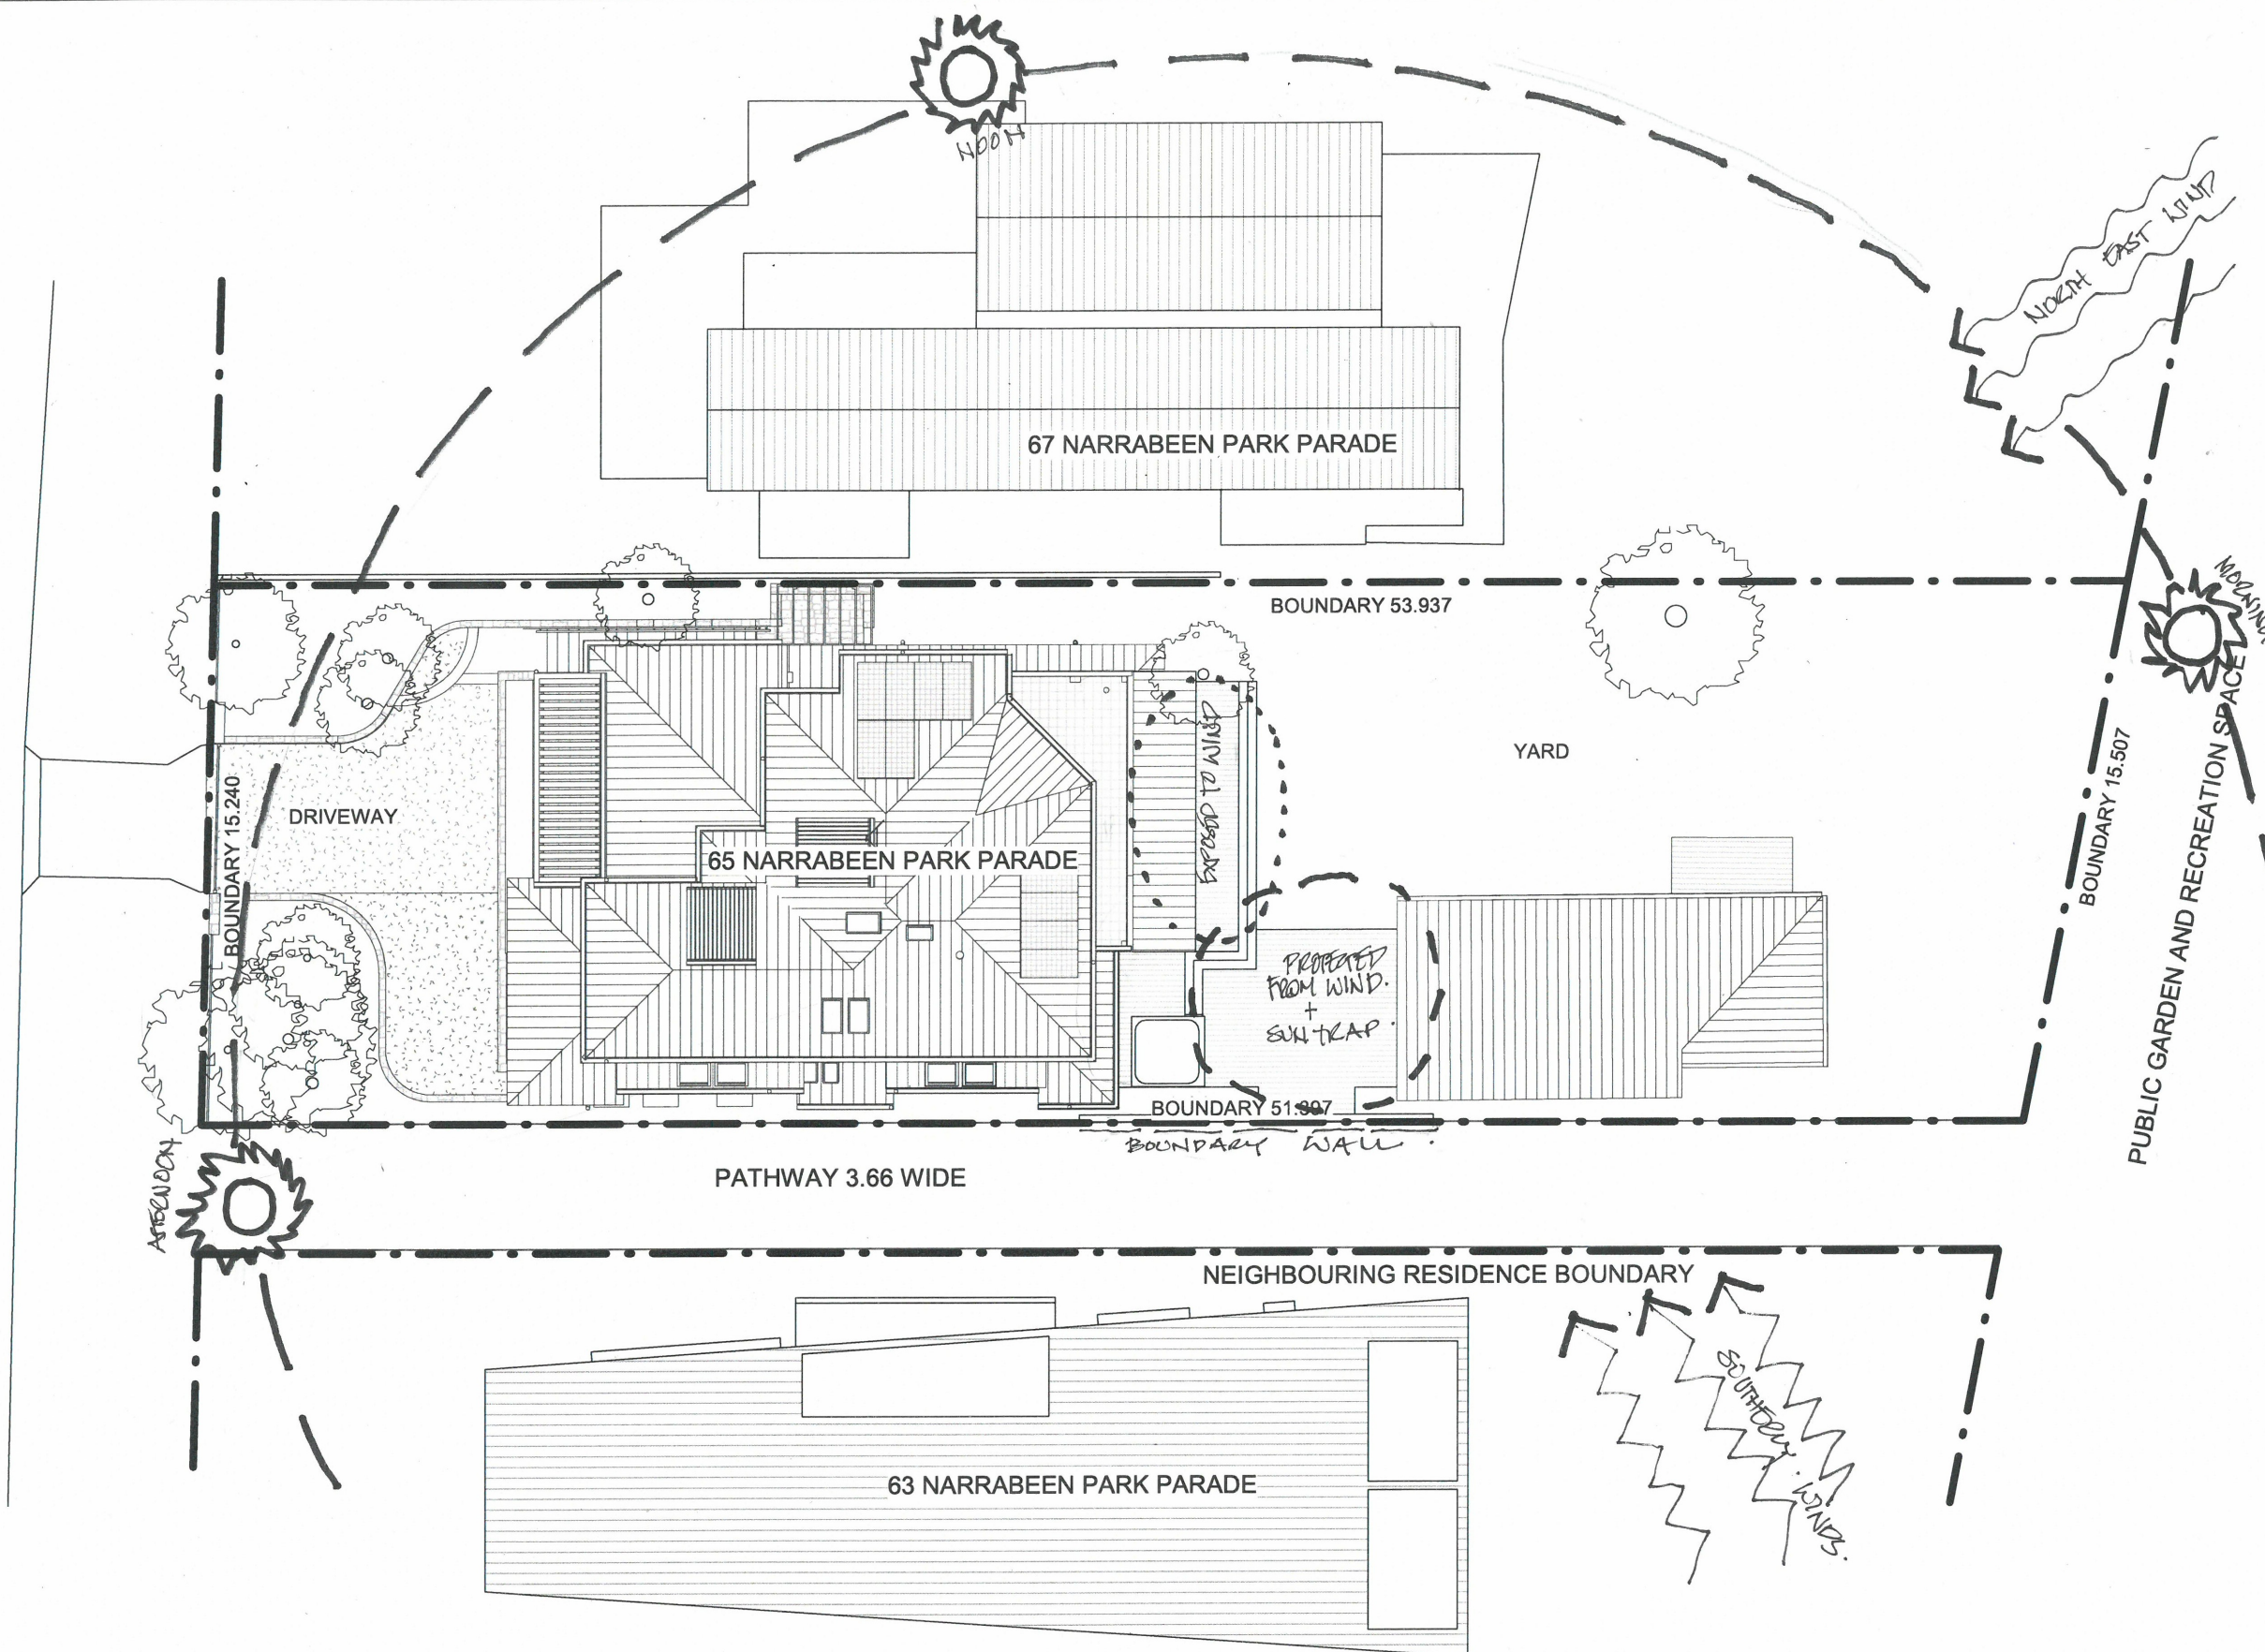

OCEAN



THIS PLAN IS TO BE READ IN
CONJUNCTION WITH
THE CONDITIONS OF DEVELOPMENT

CONSENT
DA2021/0121

DO NOT SCALE.
CHECK DIMENSIONS ON SITE.
DRAWING COPYRIGHT:
DAVID FLEETING ARCHITECTS.
IF CONTRADICTIONS OCCUR CONTACT THE
ARCHITECT



V & M LINCOLN-SMITH
LINCOLN-SMITH RESIDENCE
65 Narrabeen Pk Pde
Warriewood
Lot 14 DP15763

Drw: Author
Chk: Checker Proj Date: NOV 18

SITE ANALYSIS
Scale 1:200 @A3

Dwg Set
DA A- A07


Rev
1

DEVELOPMENT APPLICATION

DAVID FLEETING ARCHITECTS
PO BOX 364 WAVERLEY NSW 2024 AUSTRALIA
M: 0407 414 755
E: david@dfarchitects.com.au

ARCHIVED PTY LTD T/A DAVID FLEETING ARCHITECTS ABN: 2801687945
Notified Architect David Fleeting NSW ARB5145

22/12/2020 3:21:13 PM

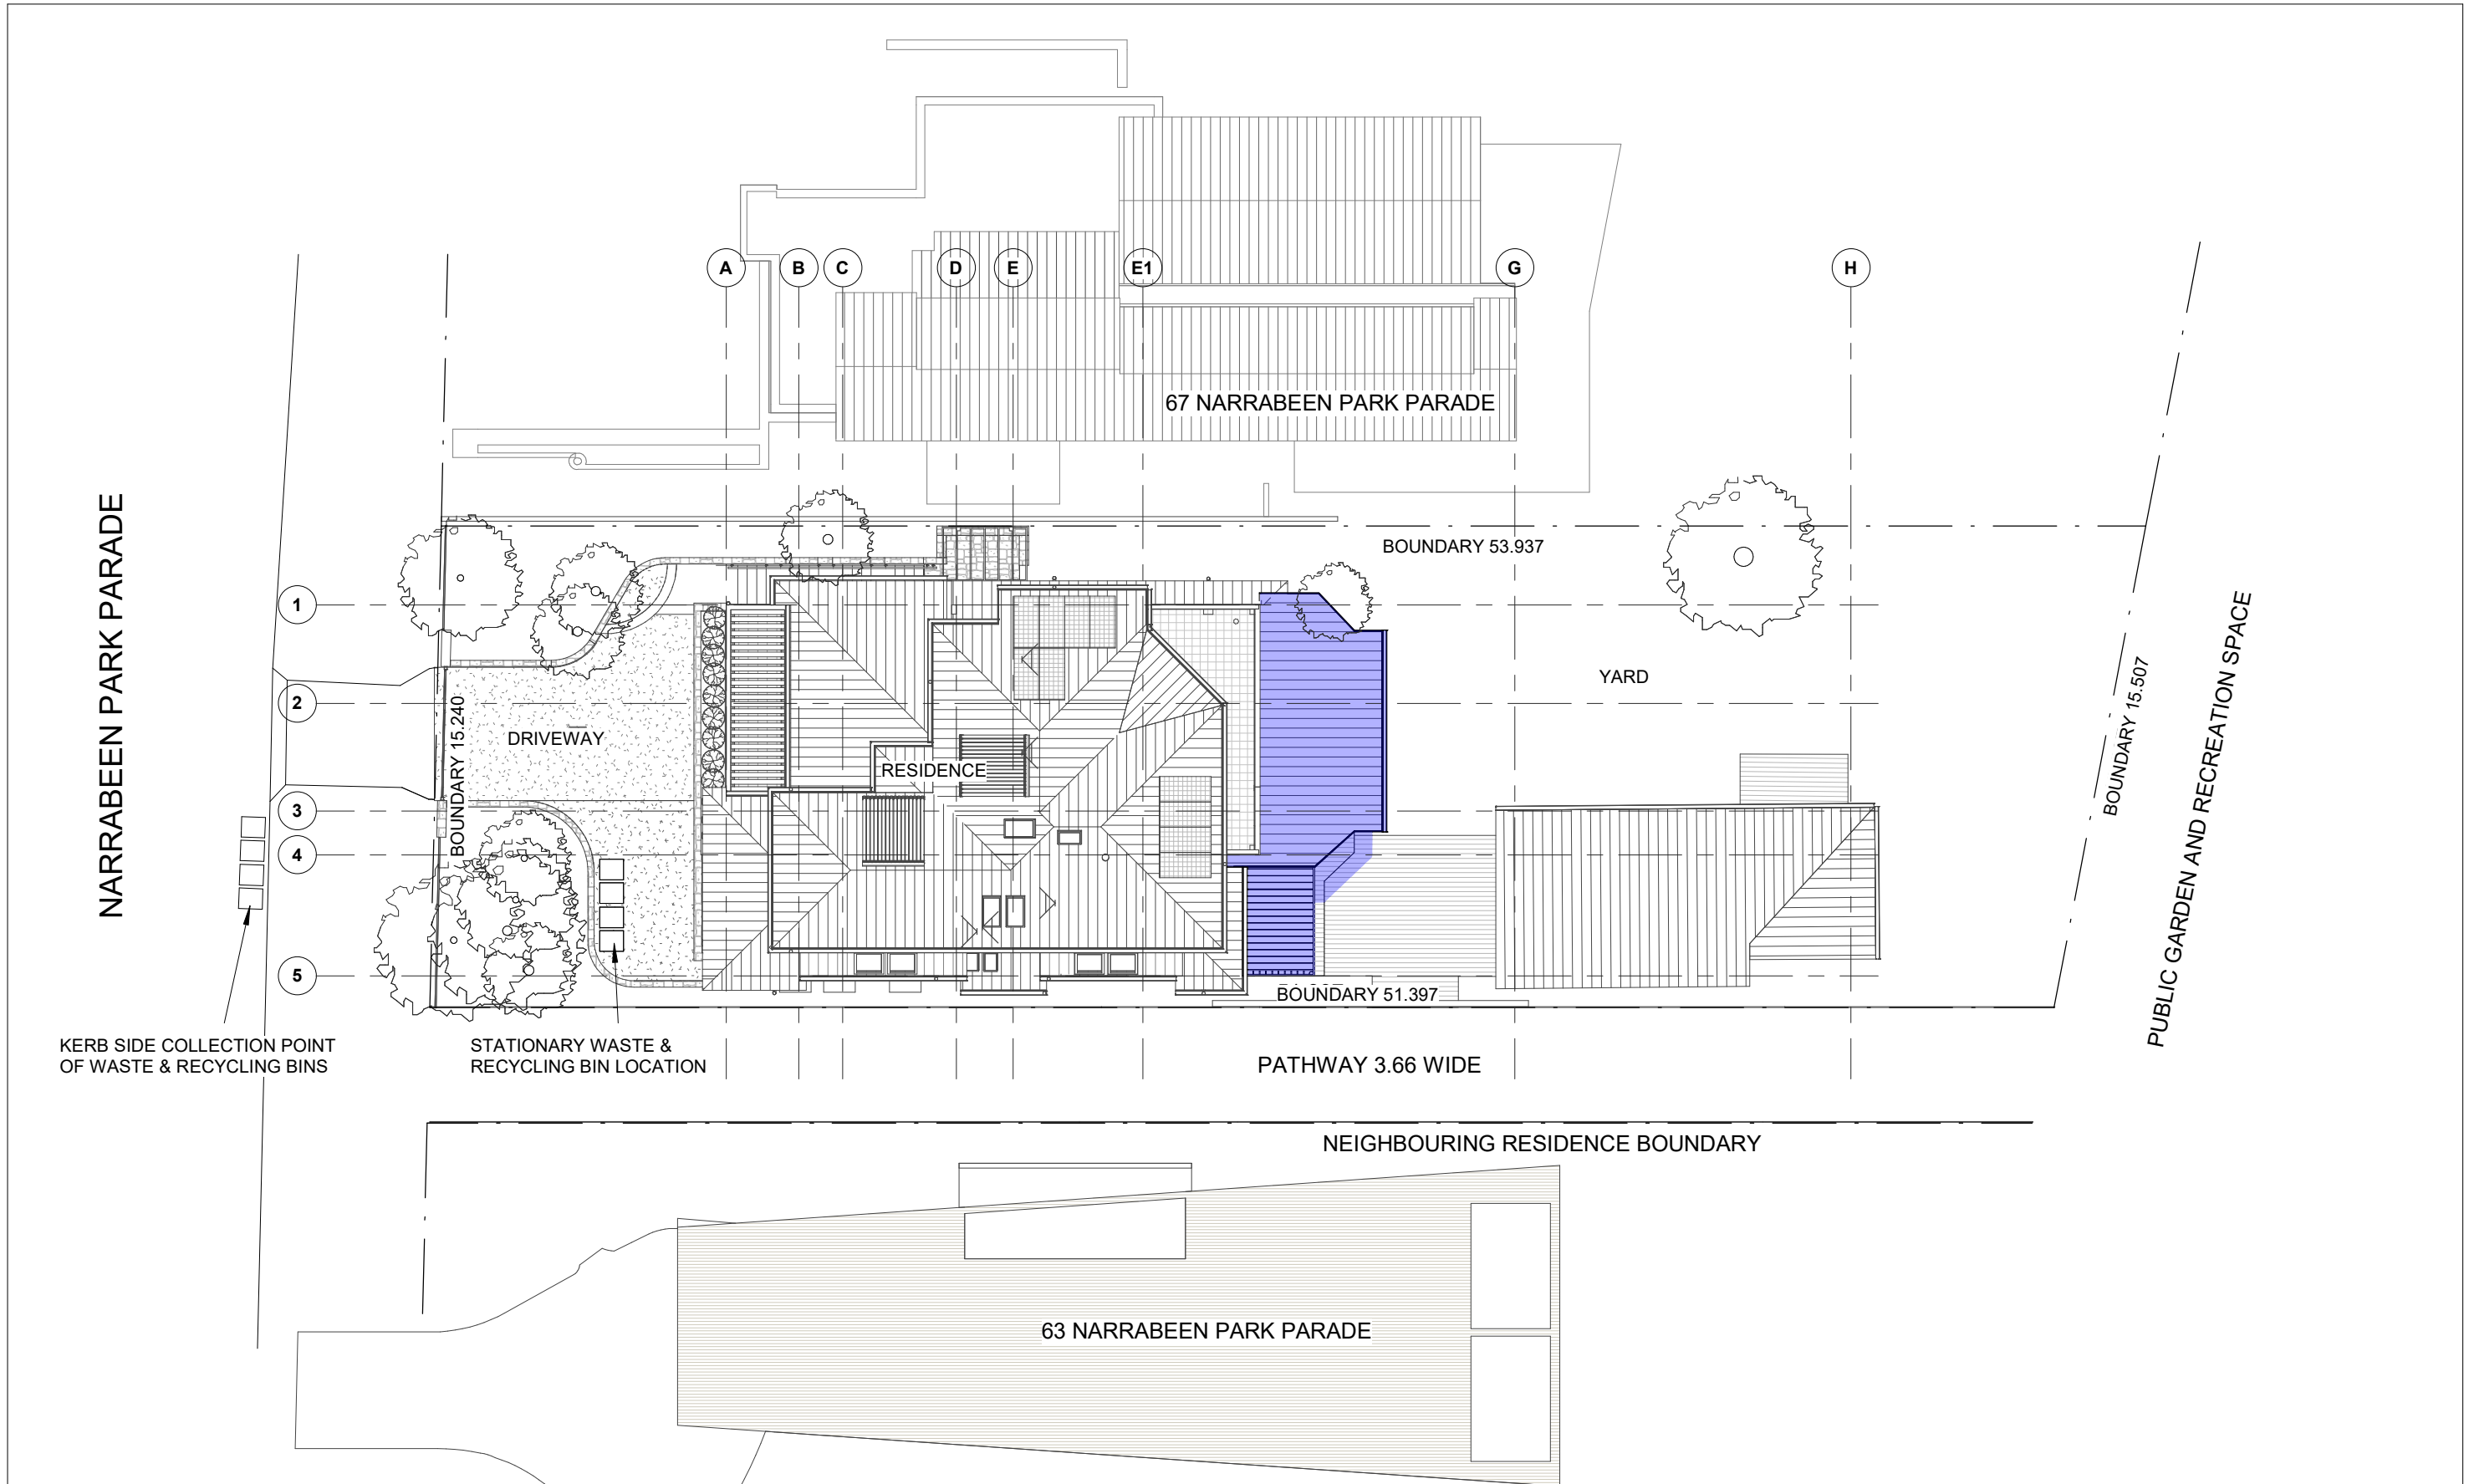

DAVID FLEETING ARCHITECTS
PO BOX 364 WAVERLEY NSW 2024 AUSTRALIA
M: 0407 414 755
E: david@dfarchitects.com.au

ARCHIMED PTY LTD T/A/S DAVID FLEETING ARCHITECTS ABN: 2809167945
Nominated Architect DAVID FLEETING NSW ARB5145

Rev.	Date	Revision Description
1	22/12/20	DEVELOPMENT APPLICATION

**THIS PLAN IS TO BE READ IN
CONJUNCTION WITH
THE CONDITIONS OF DEVELOPMENT
CONSENT
DA2021/0121**

DO NOT SCALE.
CHECK DIMENSIONS ON SITE.
DRAWING COPYRIGHT:
DAVID FLEETING ARCHITECTS.
IF CONTRADICTIONS OCCUR CONTACT THE
ARCHITECT

North

V & M LINCOLN-SMITH
LINCOLN-SMITH RESIDENCE
65 Narrabeen Pk Pde
Warriewood
Lot 14 DP15763

PROPOSED SITE PLAN 1-200


Drw:DP
Chk:DF

Proj Date: NOV 18

Scale 1 : 200 @A3

DEVELOPMENT APPLICATION

Dwg Set	Drawing Number	Rev
DA	A- C01	1

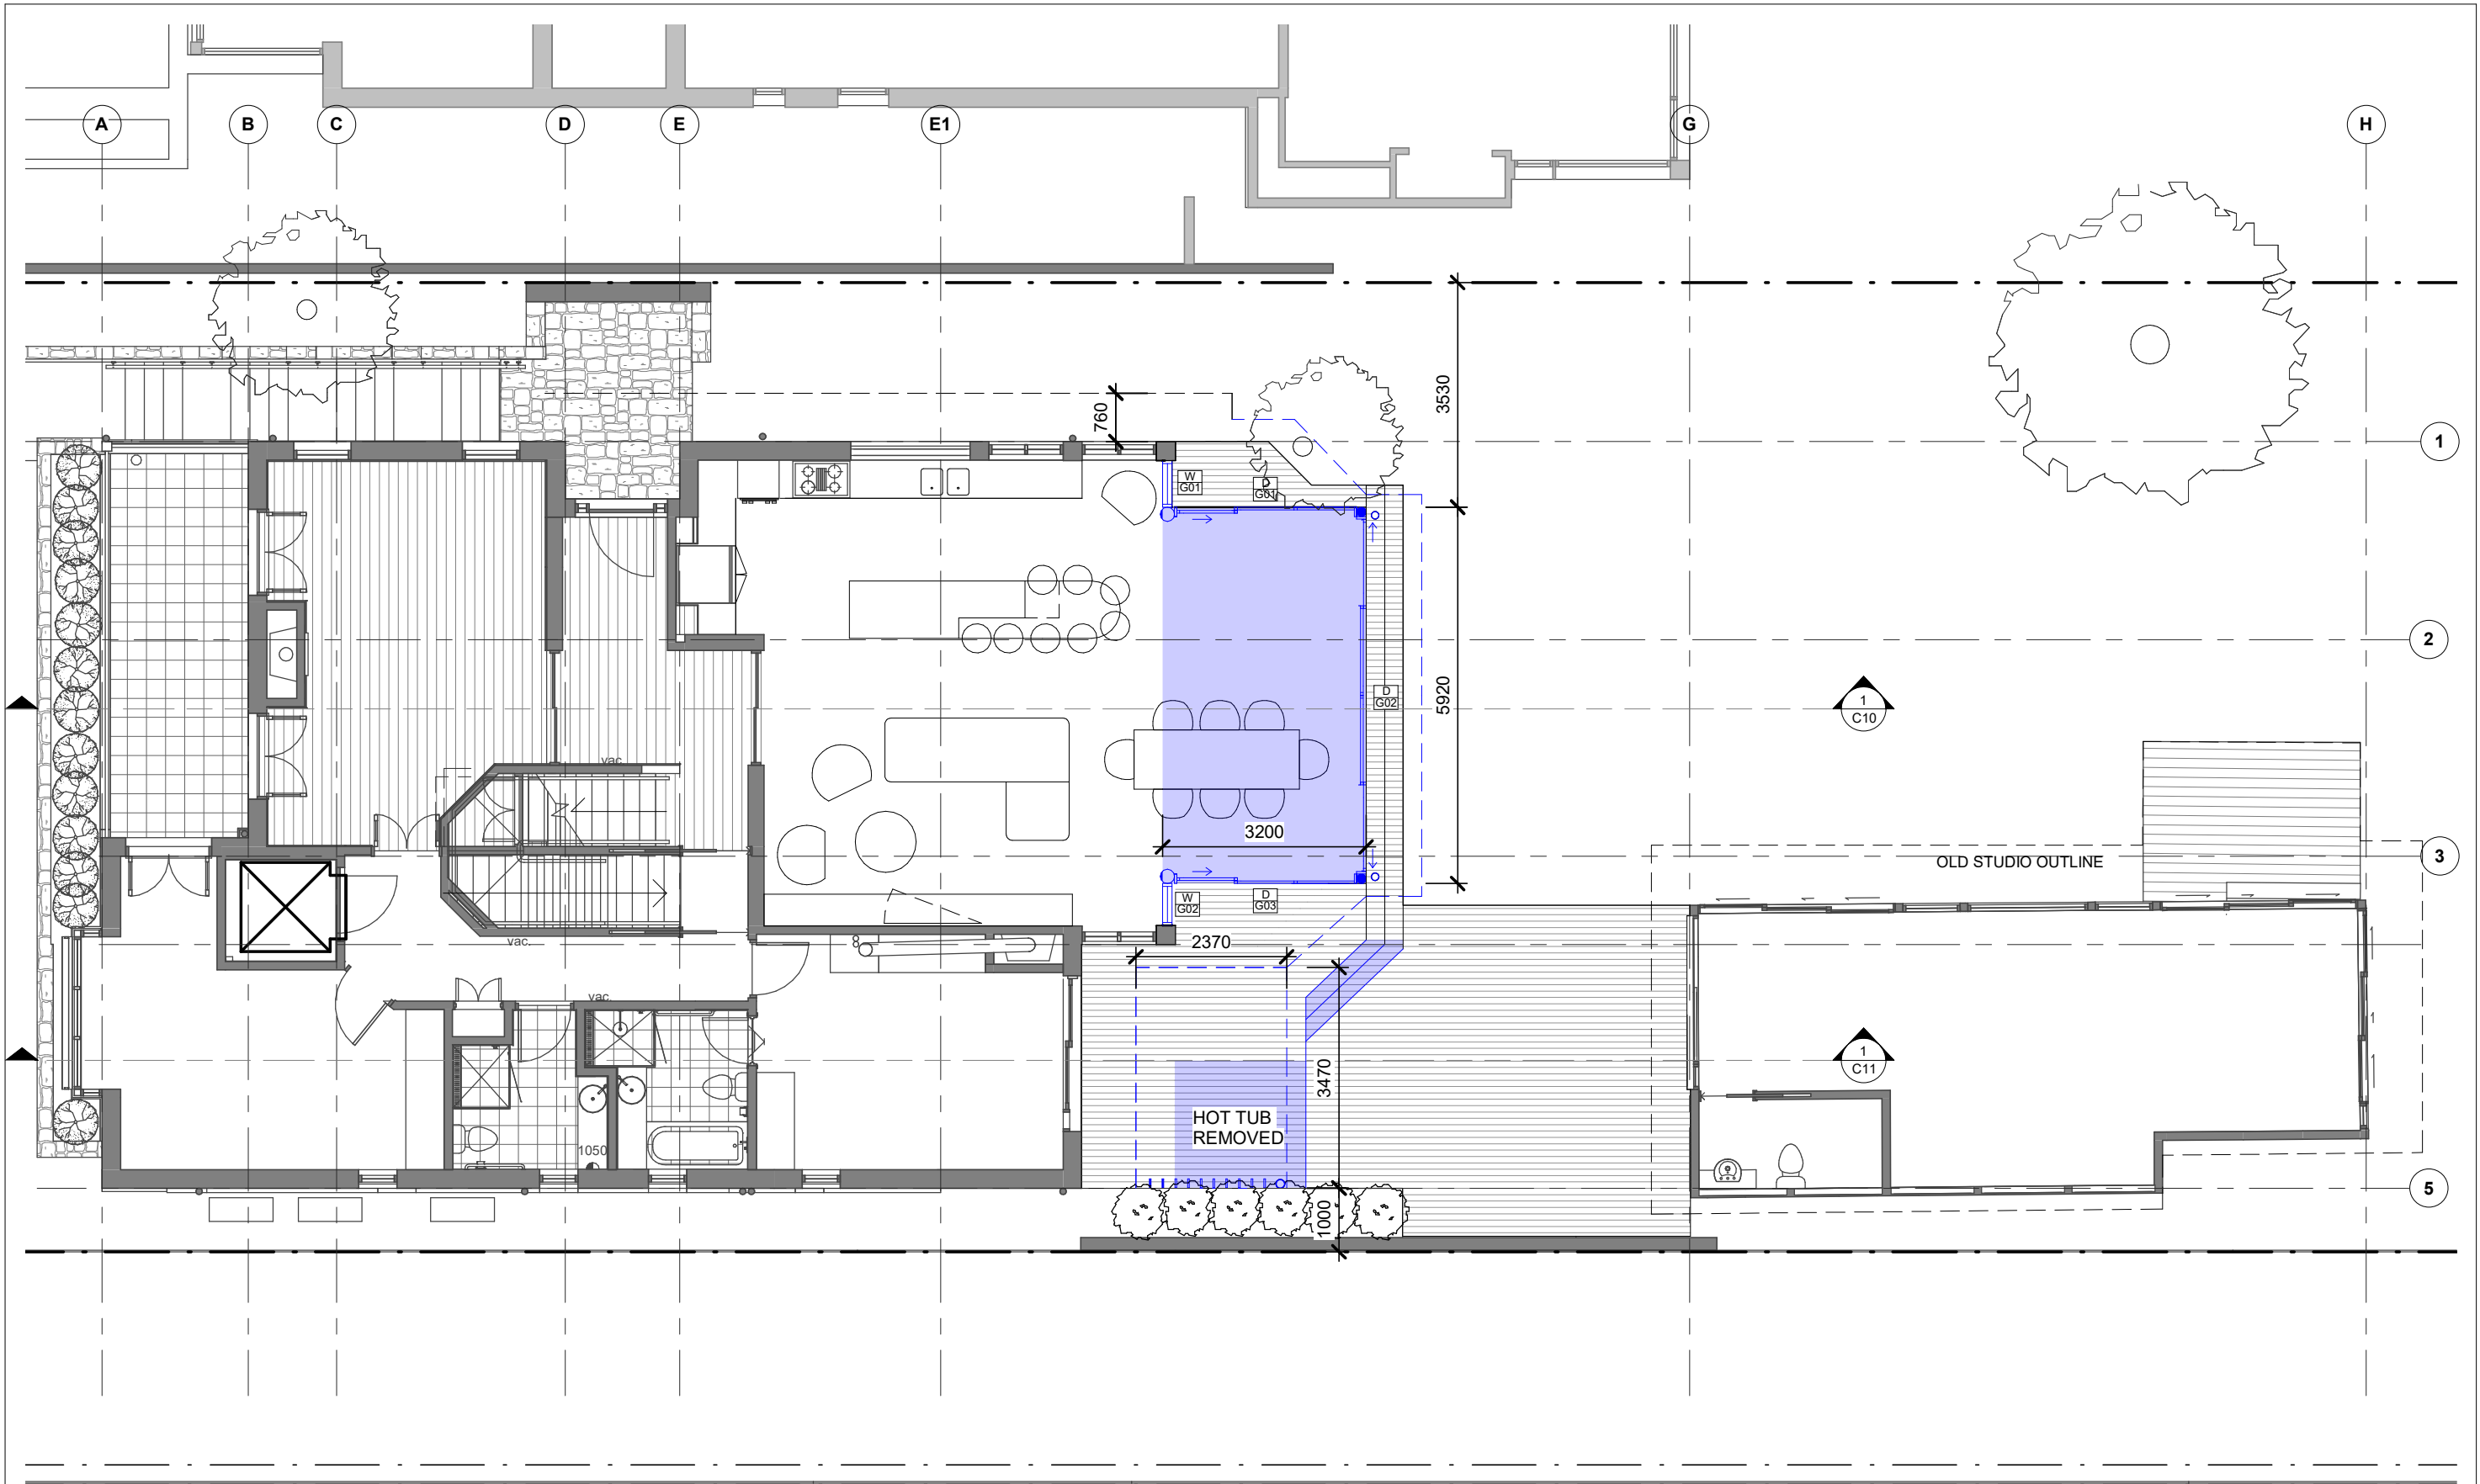

MATERIALS AND FINISHES (SEE E05):

DOOR FRAMES: NATURAL ANODISED ALUMINIUM - AS PER EXISTING
ROOF: METAL DECK - SURFMIST - AS PER EXISTING
TIMBER DECK - AS PER EXISTING



**THIS PLAN IS TO BE READ IN
CONJUNCTION WITH
THE CONDITIONS OF DEVELOPMENT
CONSENT
DA2021/0121**

DAVID FLEETING ARCHITECTS
PO BOX 364 WAVERLEY NSW 2024 AUSTRALIA
M: 0407 414 755
E: david@dfarchitects.com.au

Rev.	Date	Revision Description
1	22/12/20	DEVELOPMENT APPLICATION

DO NOT SCALE.
CHECK DIMENSIONS ON SITE.
DRAWING COPYRIGHT:
DAVID FLEETING ARCHITECTS.
IF CONTRADICTIONS OCCUR CONTACT THE
ARCHITECT



V & M LINCOLN-SMITH
LINCOLN-SMITH RESIDENCE
65 Narrabeen Pk Pde
Warriewood
Lot 14 DP15763


PROPOSED GROUND PLAN 1-100

Drw:DP
Chk:DF
Proj Date: NOV 18
Scale 1:100 @A3

DEVELOPMENT APPLICATION

Dwg Set	Drawing Number	Rev
DA	A- C04	1

22/12/2020 3:21:49 PM

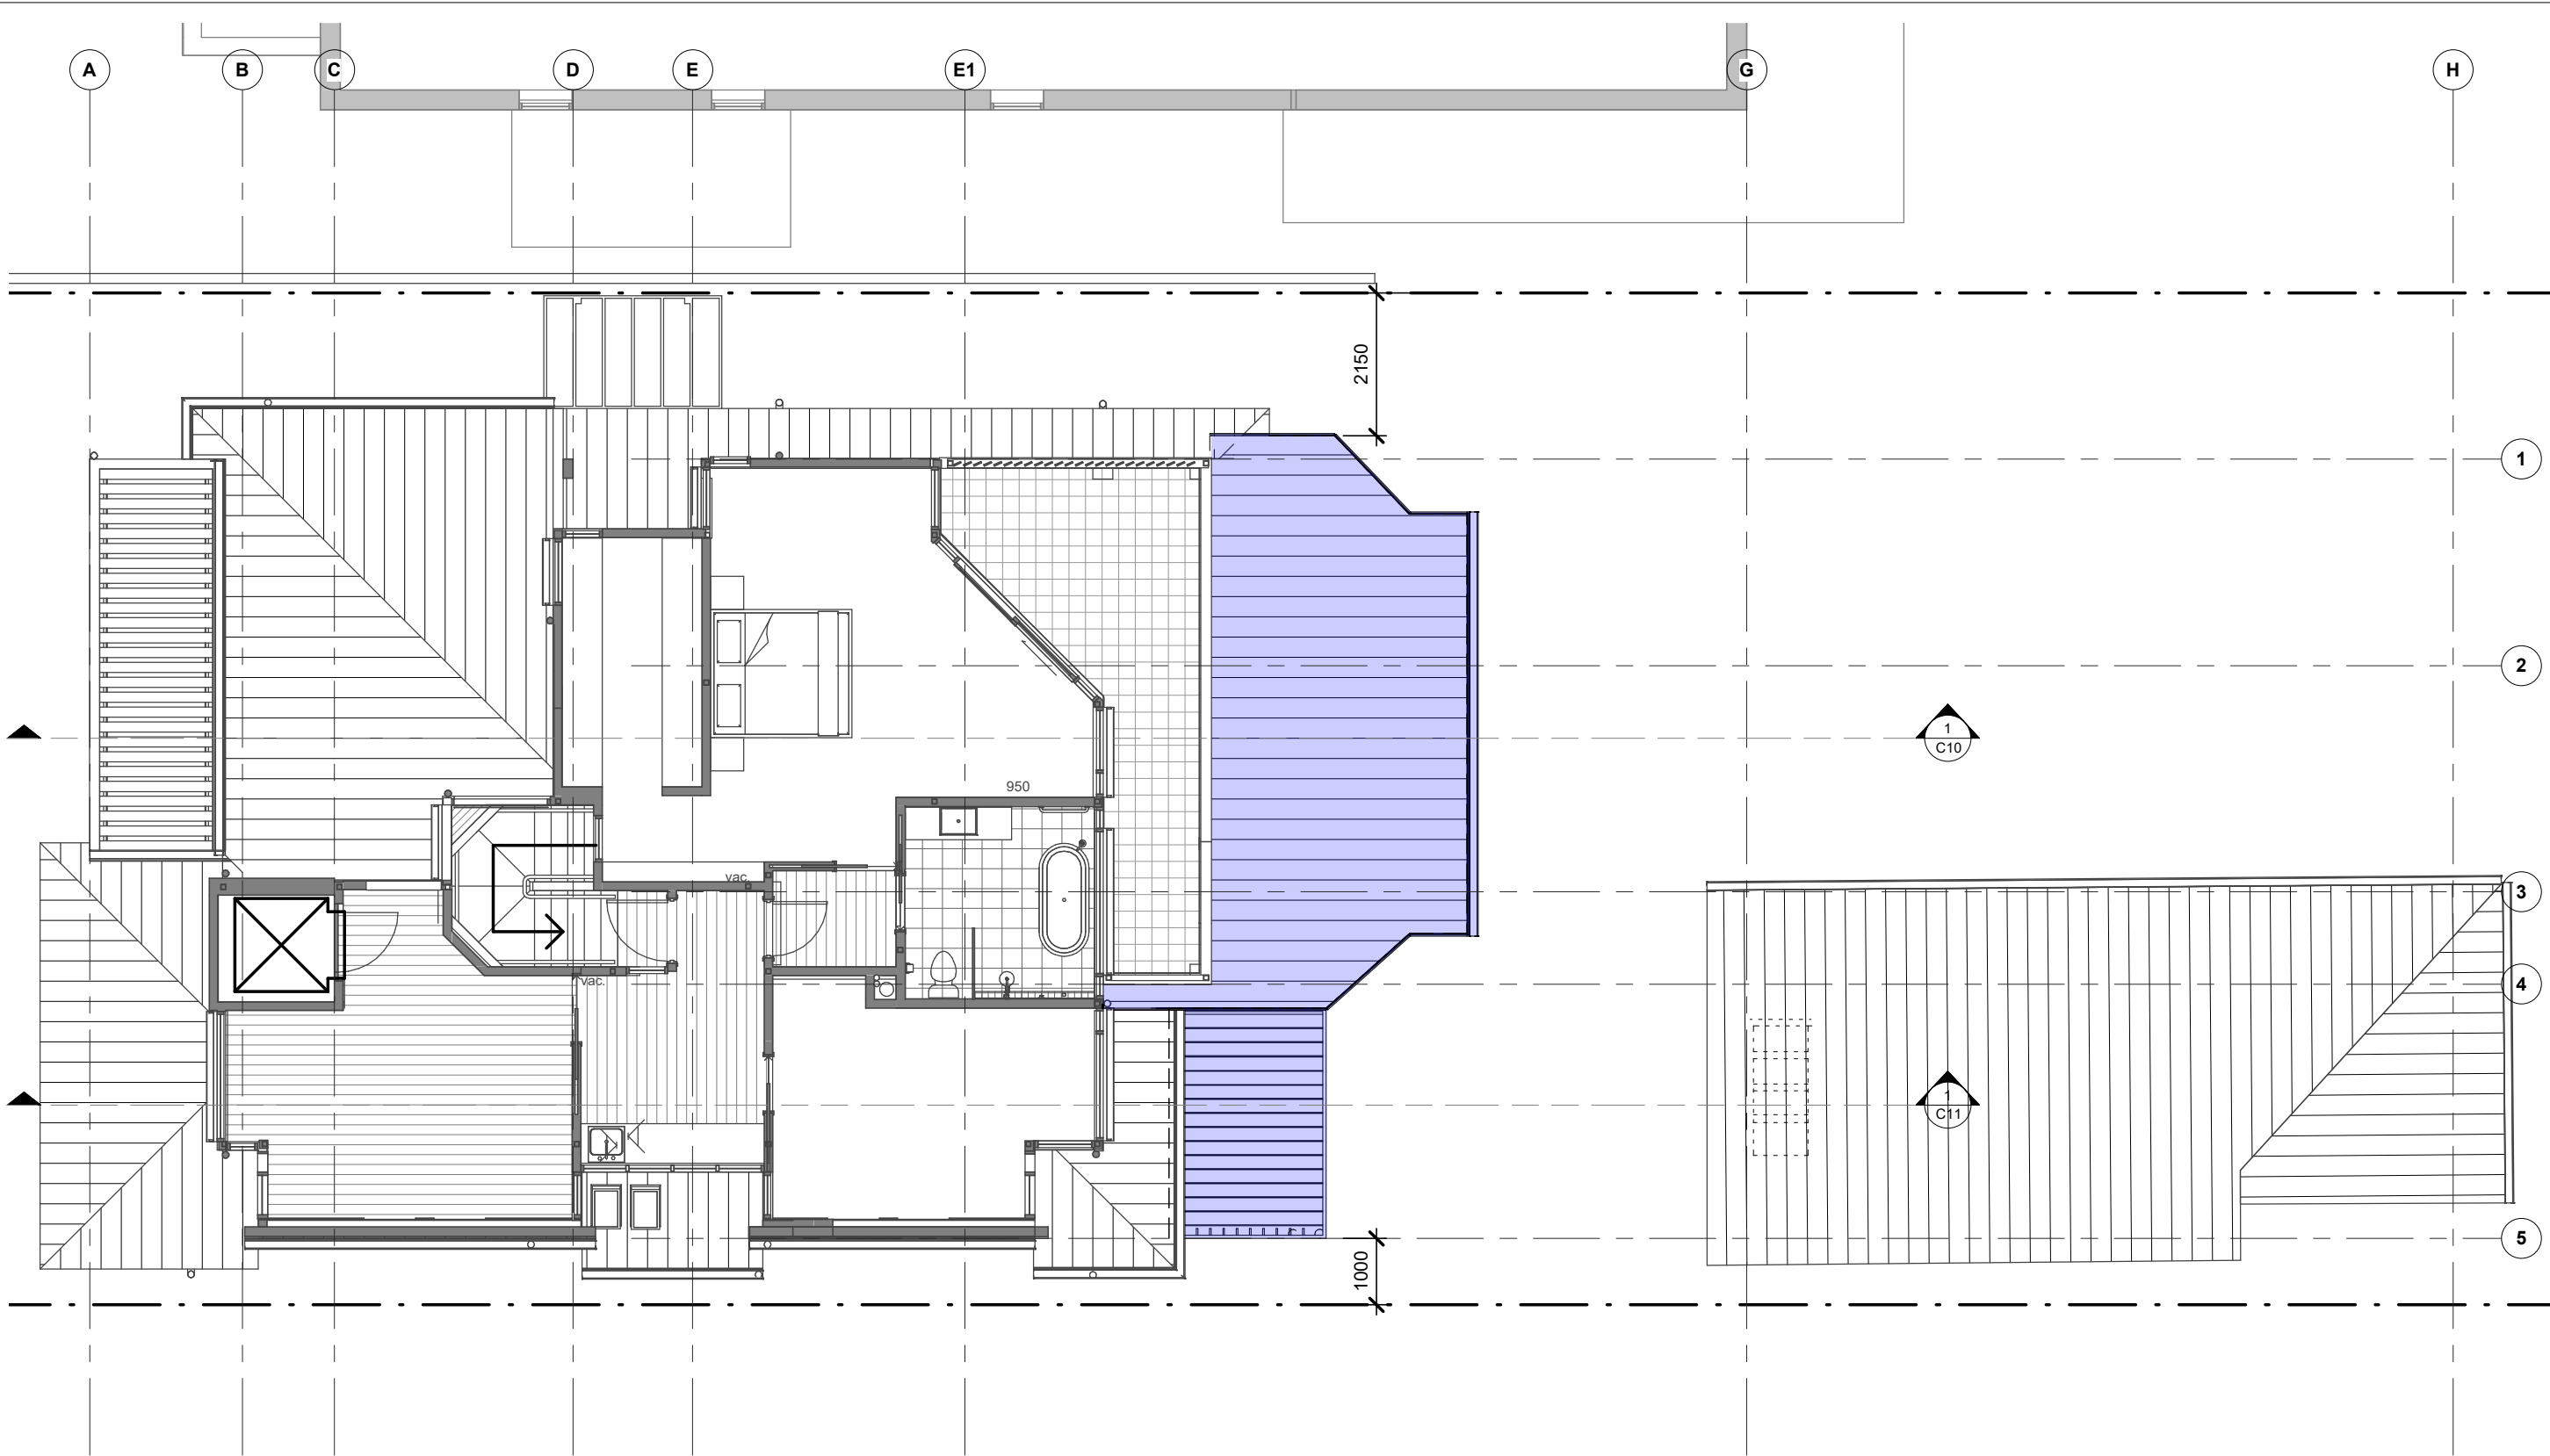

MATERIALS AND FINISHES (SEE E05):
DOOR FRAMES: NATURAL ANODISED ALUMINIUM - AS PER EXISTING
ROOF: METAL DECK - SURFMIST - AS PER EXISTING
TIMBER DECK - AS PER EXISTING



**THIS PLAN IS TO BE READ IN
CONJUNCTION WITH
THE CONDITIONS OF DEVELOPMENT
CONSENT
DA2021/0121**



DAVID FLEETING ARCHITECTS
PO BOX 364 WAVERLEY NSW 2024 AUSTRALIA
M: 0407 414 755
E: david@dfarchitects.com.au

Rev.	Date	Revision Description
1	22/12/20	DEVELOPMENT APPLICATION
	02/12/20	FOR BASIX

DO NOT SCALE.
CHECK DIMENSIONS ON SITE.
DRAWING COPYRIGHT:
DAVID FLEETING ARCHITECTS.
IF CONTRADICTIONS OCCUR CONTACT THE ARCHITECT




V & M LINCOLN-SMITH
LINCOLN-SMITH RESIDENCE
65 Narrabeen Pk Pde
Warriewood
Lot 14 DP15763

PROPOSED FIRST FLOOR PLAN
1-100
Proj Date: NOV 18 Scale 1 : 100 @A3

Dwg Set Drawing Number Rev
DA A- C05 1

DEVELOPMENT APPLICATION

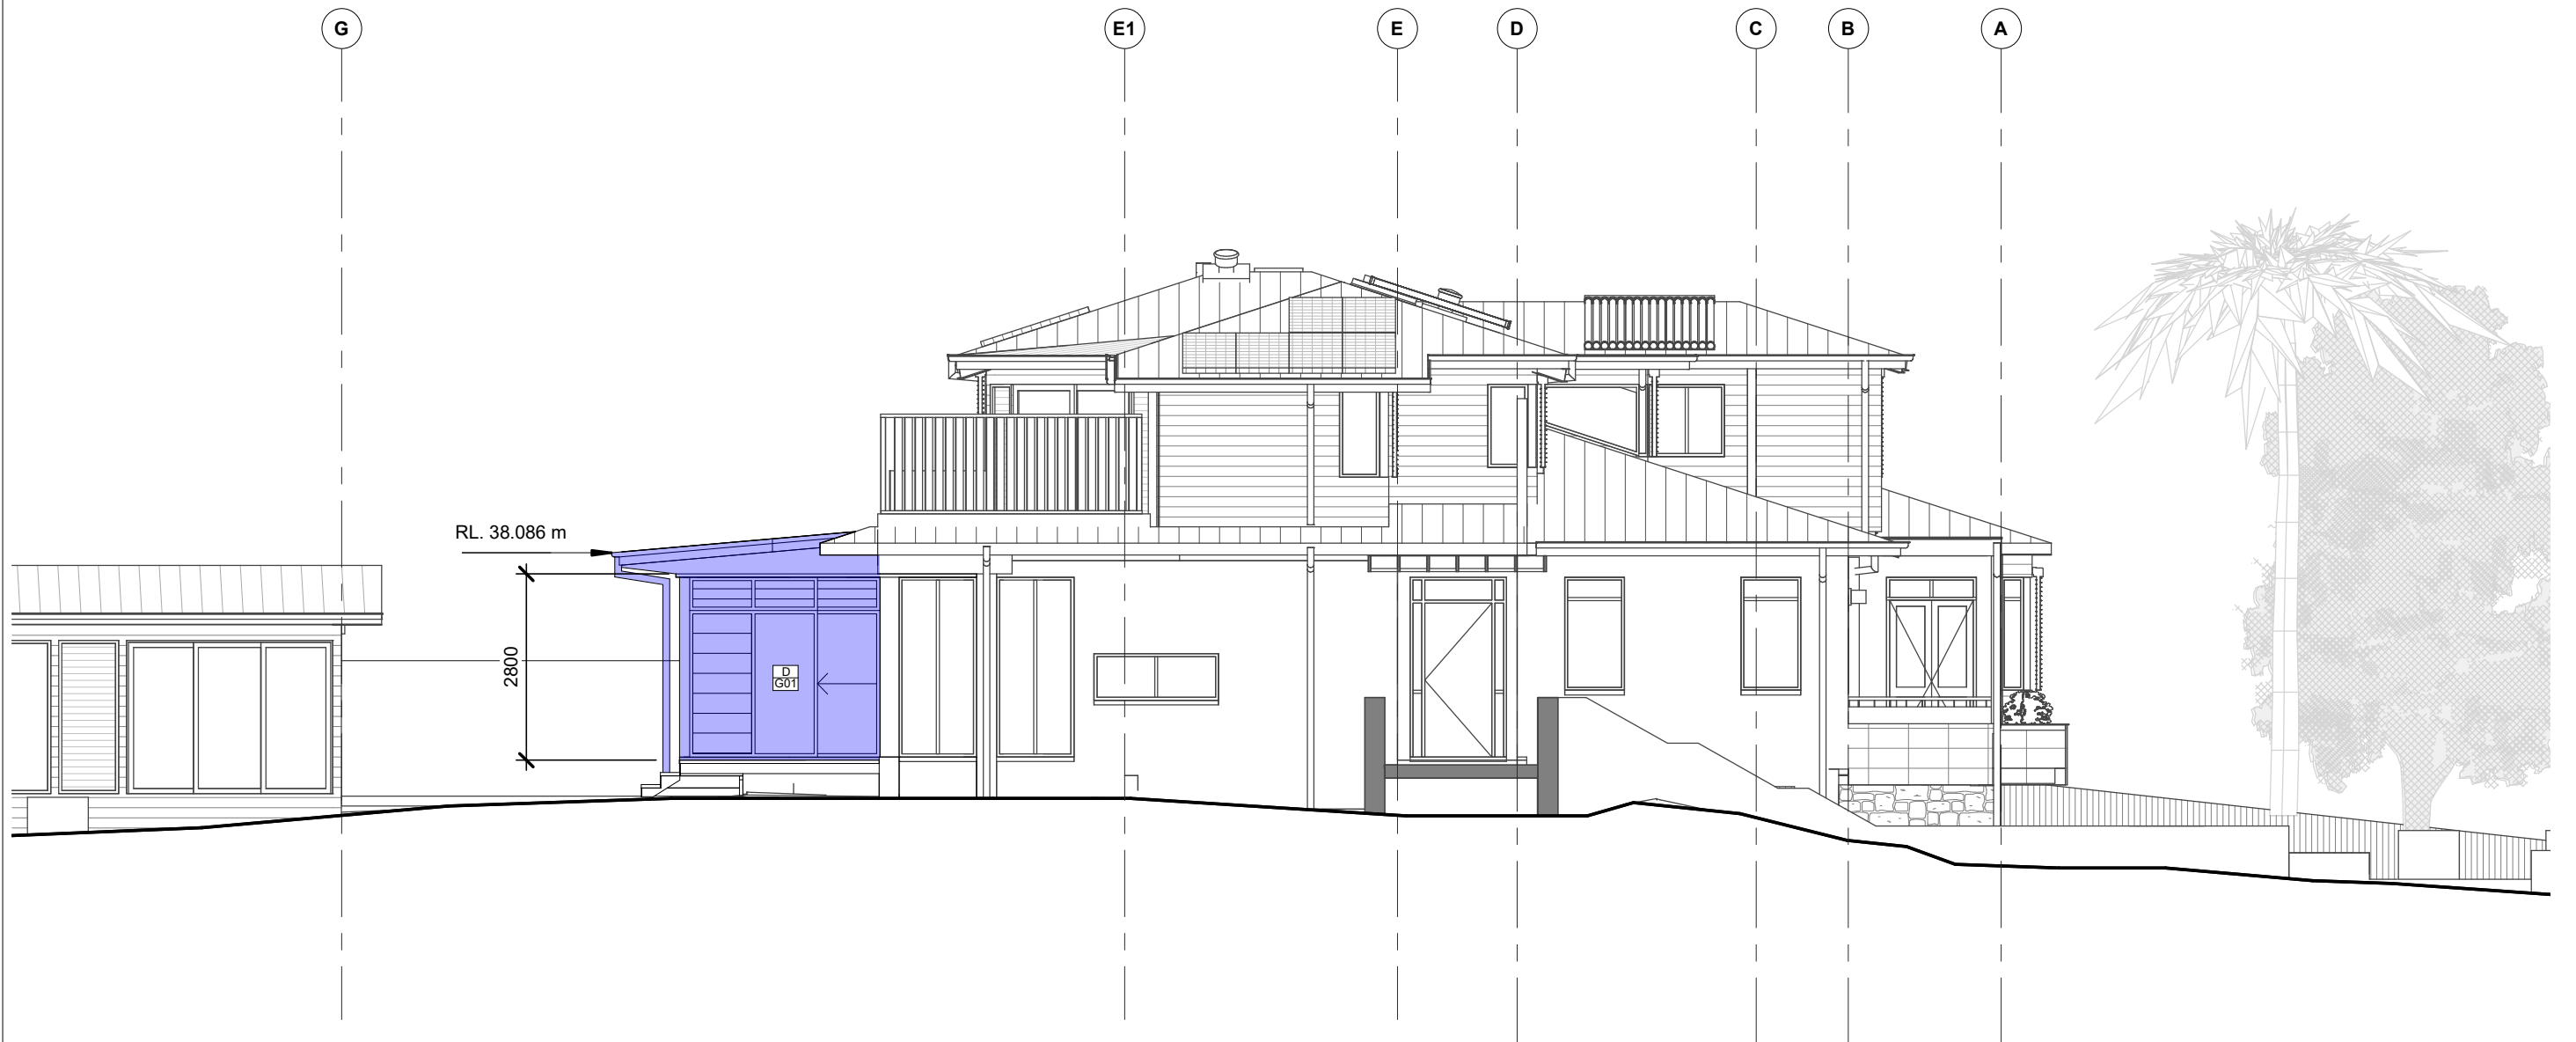

MATERIALS AND FINISHES (SEE E05):

DOOR FRAMES: NATURAL ANODISED ALUMINIUM - AS PER EXISTING
ROOF: METAL DECK - SURFMIST - AS PER EXISTING
TIMBER DECK - AS PER EXISTING



northern
beaches
council

**THIS PLAN IS TO BE READ IN
CONJUNCTION WITH
THE CONDITIONS OF DEVELOPMENT
CONSENT
DA2021/0121**



DAVID FLEETING ARCHITECTS
PO BOX 364 WAVERLEY NSW 2024 AUSTRALIA
M: 0407 414 755
E: david@dfarchitects.com.au

ARCHIVED PTY LTD T/A DAVID FLEETING ARCHITECTS ABN: 2809167945
Nominated Architect DAVID FLEETING NSW ARB5145

Rev.	Date	Revision Description
1	22/12/20	DEVELOPMENT APPLICATION

DO NOT SCALE.
CHECK DIMENSIONS ON SITE.
DRAWING COPYRIGHT:
DAVID FLEETING ARCHITECTS.
IF CONTRADICTIONS OCCUR CONTACT THE
ARCHITECT

North

V & M LINCOLN-SMITH
LINCOLN-SMITH RESIDENCE
65 Narrabeen Pk Pde
Warriewood
Lot 14 DP15763

PROPOSED NORTH ELEVATION

Drw:DP
Chk:DF

Proj Date: NOV 18

Scale 1 : 100 @A3

Dwg Set

Drawing Number

DA

A-


C06

Rev

1

DEVELOPMENT APPLICATION

22/12/2020 3:21:53 PM

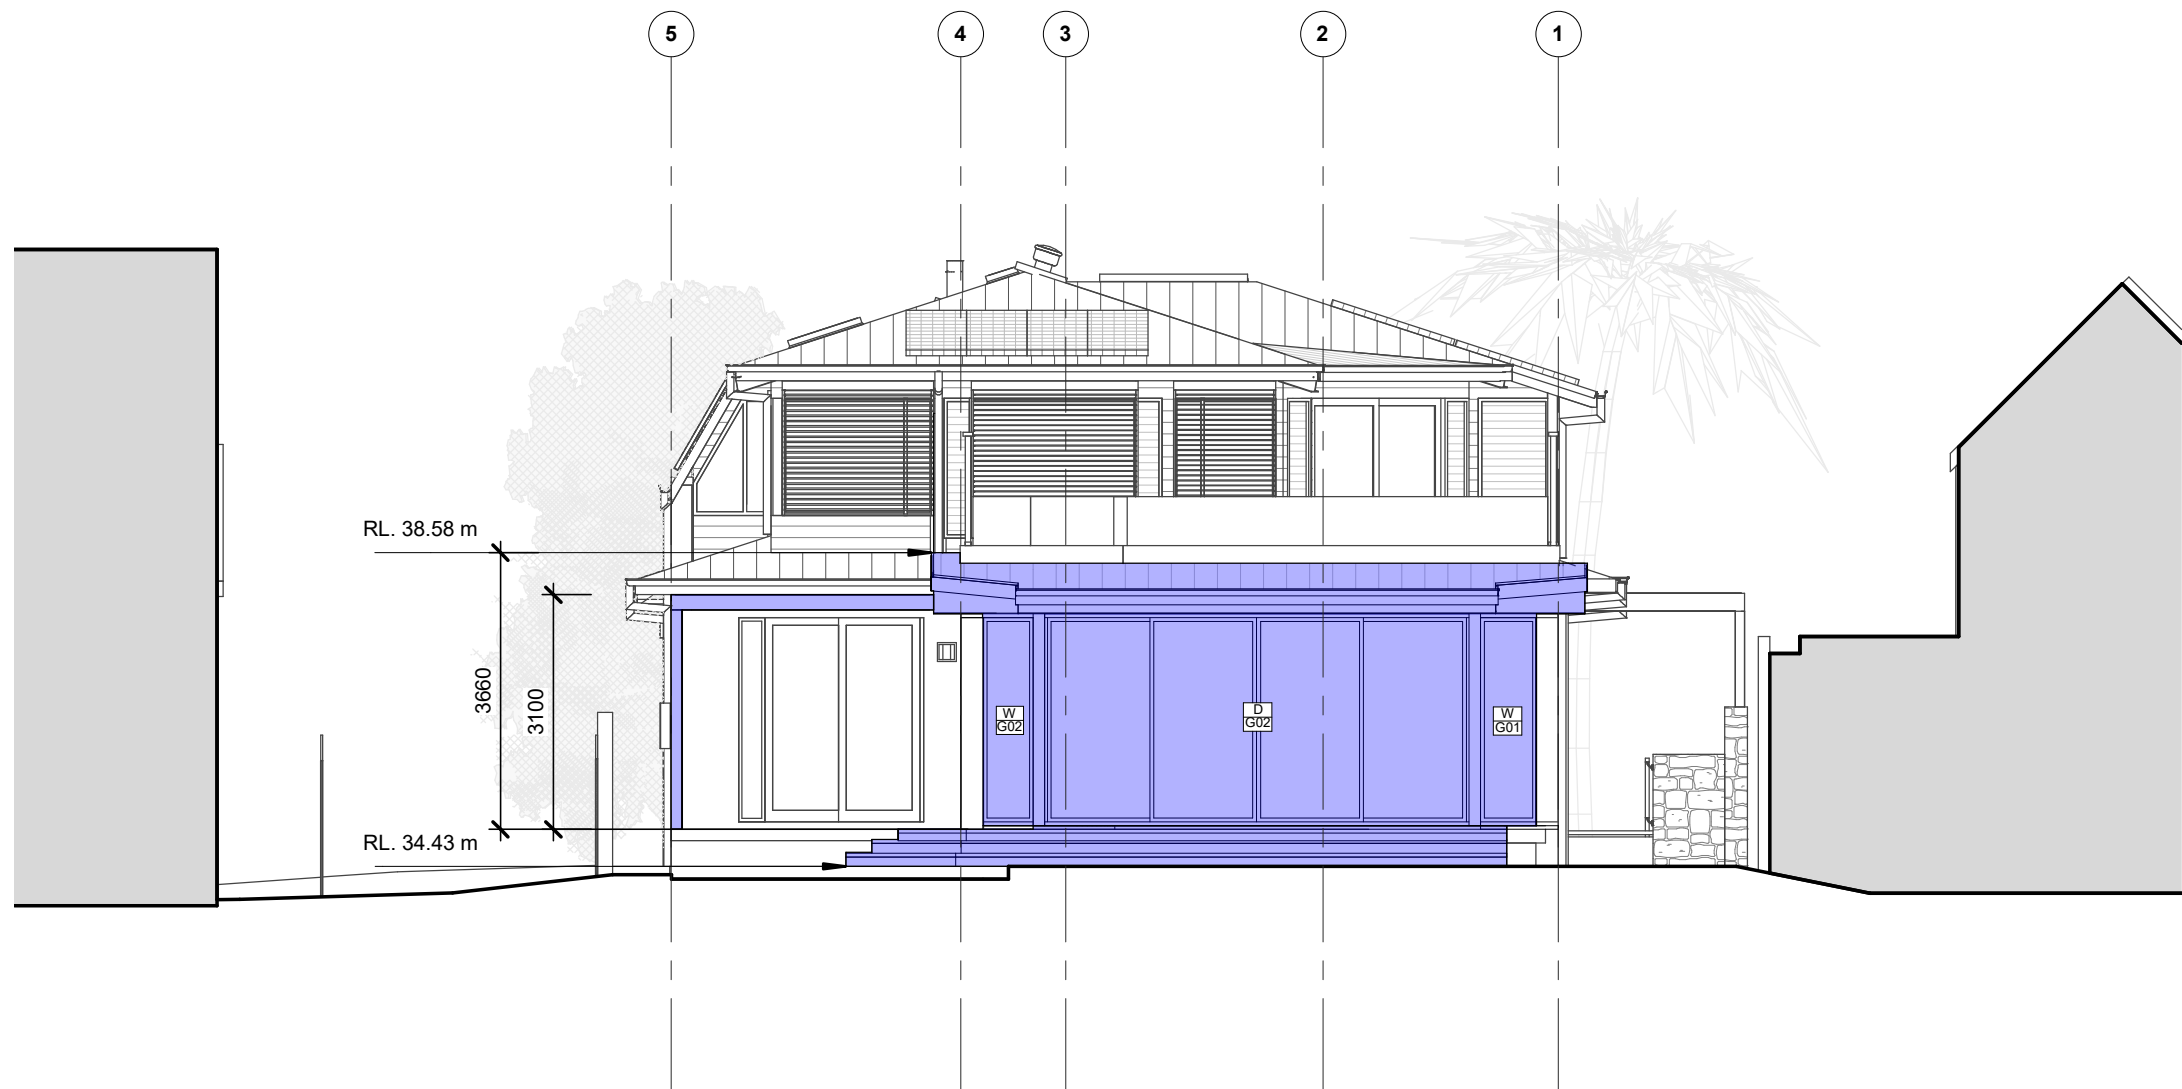

MATERIALS AND FINISHES (SEE E05):

DOOR FRAMES: NATURAL ANODISED ALUMINIUM - AS PER EXISTING
ROOF: METAL DECK - SURFMIST - AS PER EXISTING
TIMBER DECK - AS PER EXISTING



northern
beaches
council

THIS PLAN IS TO BE READ IN
CONJUNCTION WITH
THE CONDITIONS OF DEVELOPMENT
CONSENT
DA2021/0121

DO NOT SCALE.
CHECK DIMENSIONS ON SITE.
DRAWING COPYRIGHT:
DAVID FLEETING ARCHITECTS.
IF CONTRADICTIONS OCCUR CONTACT THE
ARCHITECT

North

V & M LINCOLN-SMITH
LINCOLN-SMITH RESIDENCE
65 Narrabeen Pk Pde
Warriewood
Lot 14 DP15763

PROPOSED EAST ELEVATION 1-100

Drw: Author
Chk: Checker Proj Date: NOV 18 Scale 1 : 100 @A3

DEVELOPMENT APPLICATION

Dwg Set	Drawing Number	Rev
DA	A- C07	1



DAVID FLEETING ARCHITECTS
PO BOX 364 WAVERLEY NSW 2024 AUSTRALIA
M: 0407 414 755
E: david@dfarchitects.com.au

ARCHIVED PTY LTD T/A DAVID FLEETING ARCHITECTS ABN: 2805167945
Nominated Architect DAVID FLEETING NSW ARB5145

Rev.	Date	Revision Description
1	22/12/20	DEVELOPMENT APPLICATION



MATERIALS AND FINISHES (SEE E05):

DOOR FRAMES: NATURAL ANODISED ALUMINIUM - AS PER EXISTING
ROOF: METAL DECK - SURFMIST - AS PER EXISTING
TIMBER DECK - AS PER EXISTING



northern
beaches
council

THIS PLAN IS TO BE READ IN
CONJUNCTION WITH
THE CONDITIONS OF DEVELOPMENT
CONSENT
DA2021/0121



DAVID FLEETING ARCHITECTS
PO BOX 364 WAVERLEY NSW 2024 AUSTRALIA
M: 0407 414 755
E: david@dfarchitects.com.au

ARCHIMED PTY LTD T/A/S DAVID FLEETING ARCHITECTS ABN: 5801687945
Nominated Architect DAVID FLEETING NSW ARB5145

Rev.	Date	Revision Description
1	22/12/20	DEVELOPMENT APPLICATION

DO NOT SCALE.
CHECK DIMENSIONS ON SITE.
DRAWING COPYRIGHT:
DAVID FLEETING ARCHITECTS.
IF CONTRADICTIONS OCCUR CONTACT THE
ARCHITECT

North

V & M LINCOLN-SMITH
LINCOLN-SMITH RESIDENCE
65 Narrabeen Pk Pde
Warriewood
Lot 14 DP15763

PROPOSED SOUTH ELEVATION

1-100

Drw: Author
Chk: Checker Proj Date: NOV 18

Scale 1 : 100 @A3

DEVELOPMENT APPLICATION

Dwg Set

Drawing Number


Rev

DA

A-

C08

1

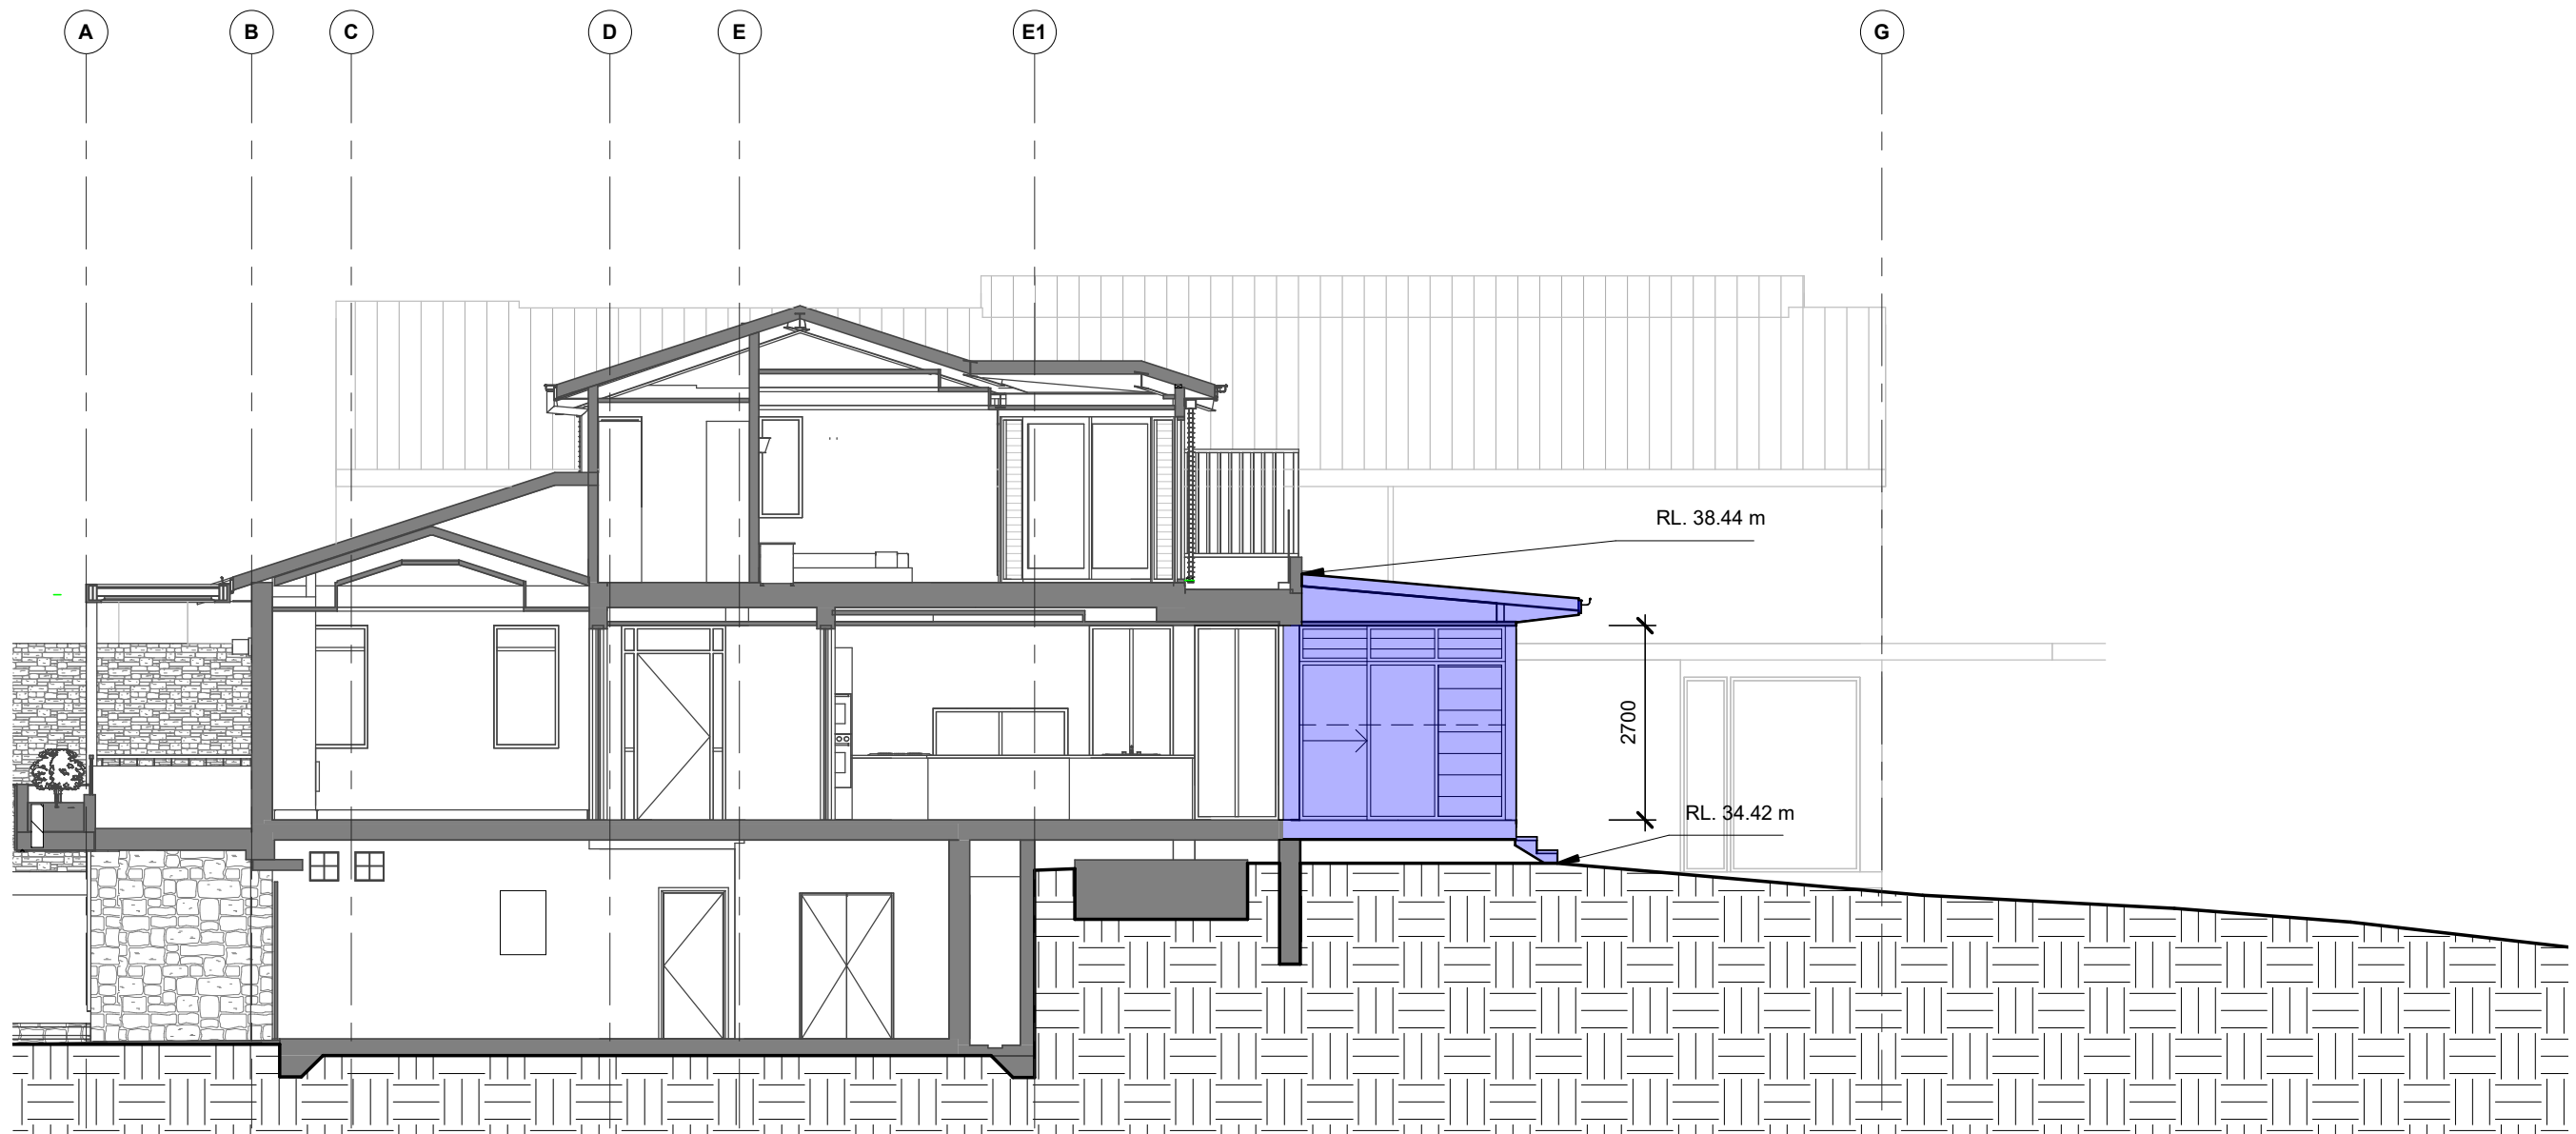

MATERIALS AND FINISHES (SEE E05):

DOOR FRAMES: NATURAL ANODISED ALUMINIUM - AS PER EXISTING
ROOF: METAL DECK - SURFMIST - AS PER EXISTING
TIMBER DECK - AS PER EXISTING



northern
beaches
council

THIS PLAN IS TO BE READ IN
CONJUNCTION WITH
THE CONDITIONS OF DEVELOPMENT
CONSENT
DA2021/0121



DAVID FLEETING ARCHITECTS
PO BOX 364 WAVERLEY NSW 2024 AUSTRALIA
M: 0407 414 755
E: david@dfarchitects.com.au

ARCHIMED PTY LTD T/A/S DAVID FLEETING ARCHITECTS ABN: 5805167945
Nominated Architect: DAVID FLEETING NSW ARB5145

Rev.	Date	Revision Description
1	22/12/20	DEVELOPMENT APPLICATION

DO NOT SCALE.
CHECK DIMENSIONS ON SITE.
DRAWING COPYRIGHT:
DAVID FLEETING ARCHITECTS.
IF CONTRADICTIONS OCCUR CONTACT THE
ARCHITECT

North

V & M LINCOLN-SMITH
LINCOLN-SMITH RESIDENCE
65 Narrabeen Pk Pde
Warriewood
Lot 14 DP15763


PROPOSED SECTION A 1-100

Drw: Author
Chk: Checker Proj Date: NOV 18 Scale 1 : 100 @A3

DEVELOPMENT APPLICATION

Dwg Set	Drawing Number	Rev
DA	A- C10	1

22/12/2020 3:21:58 PM

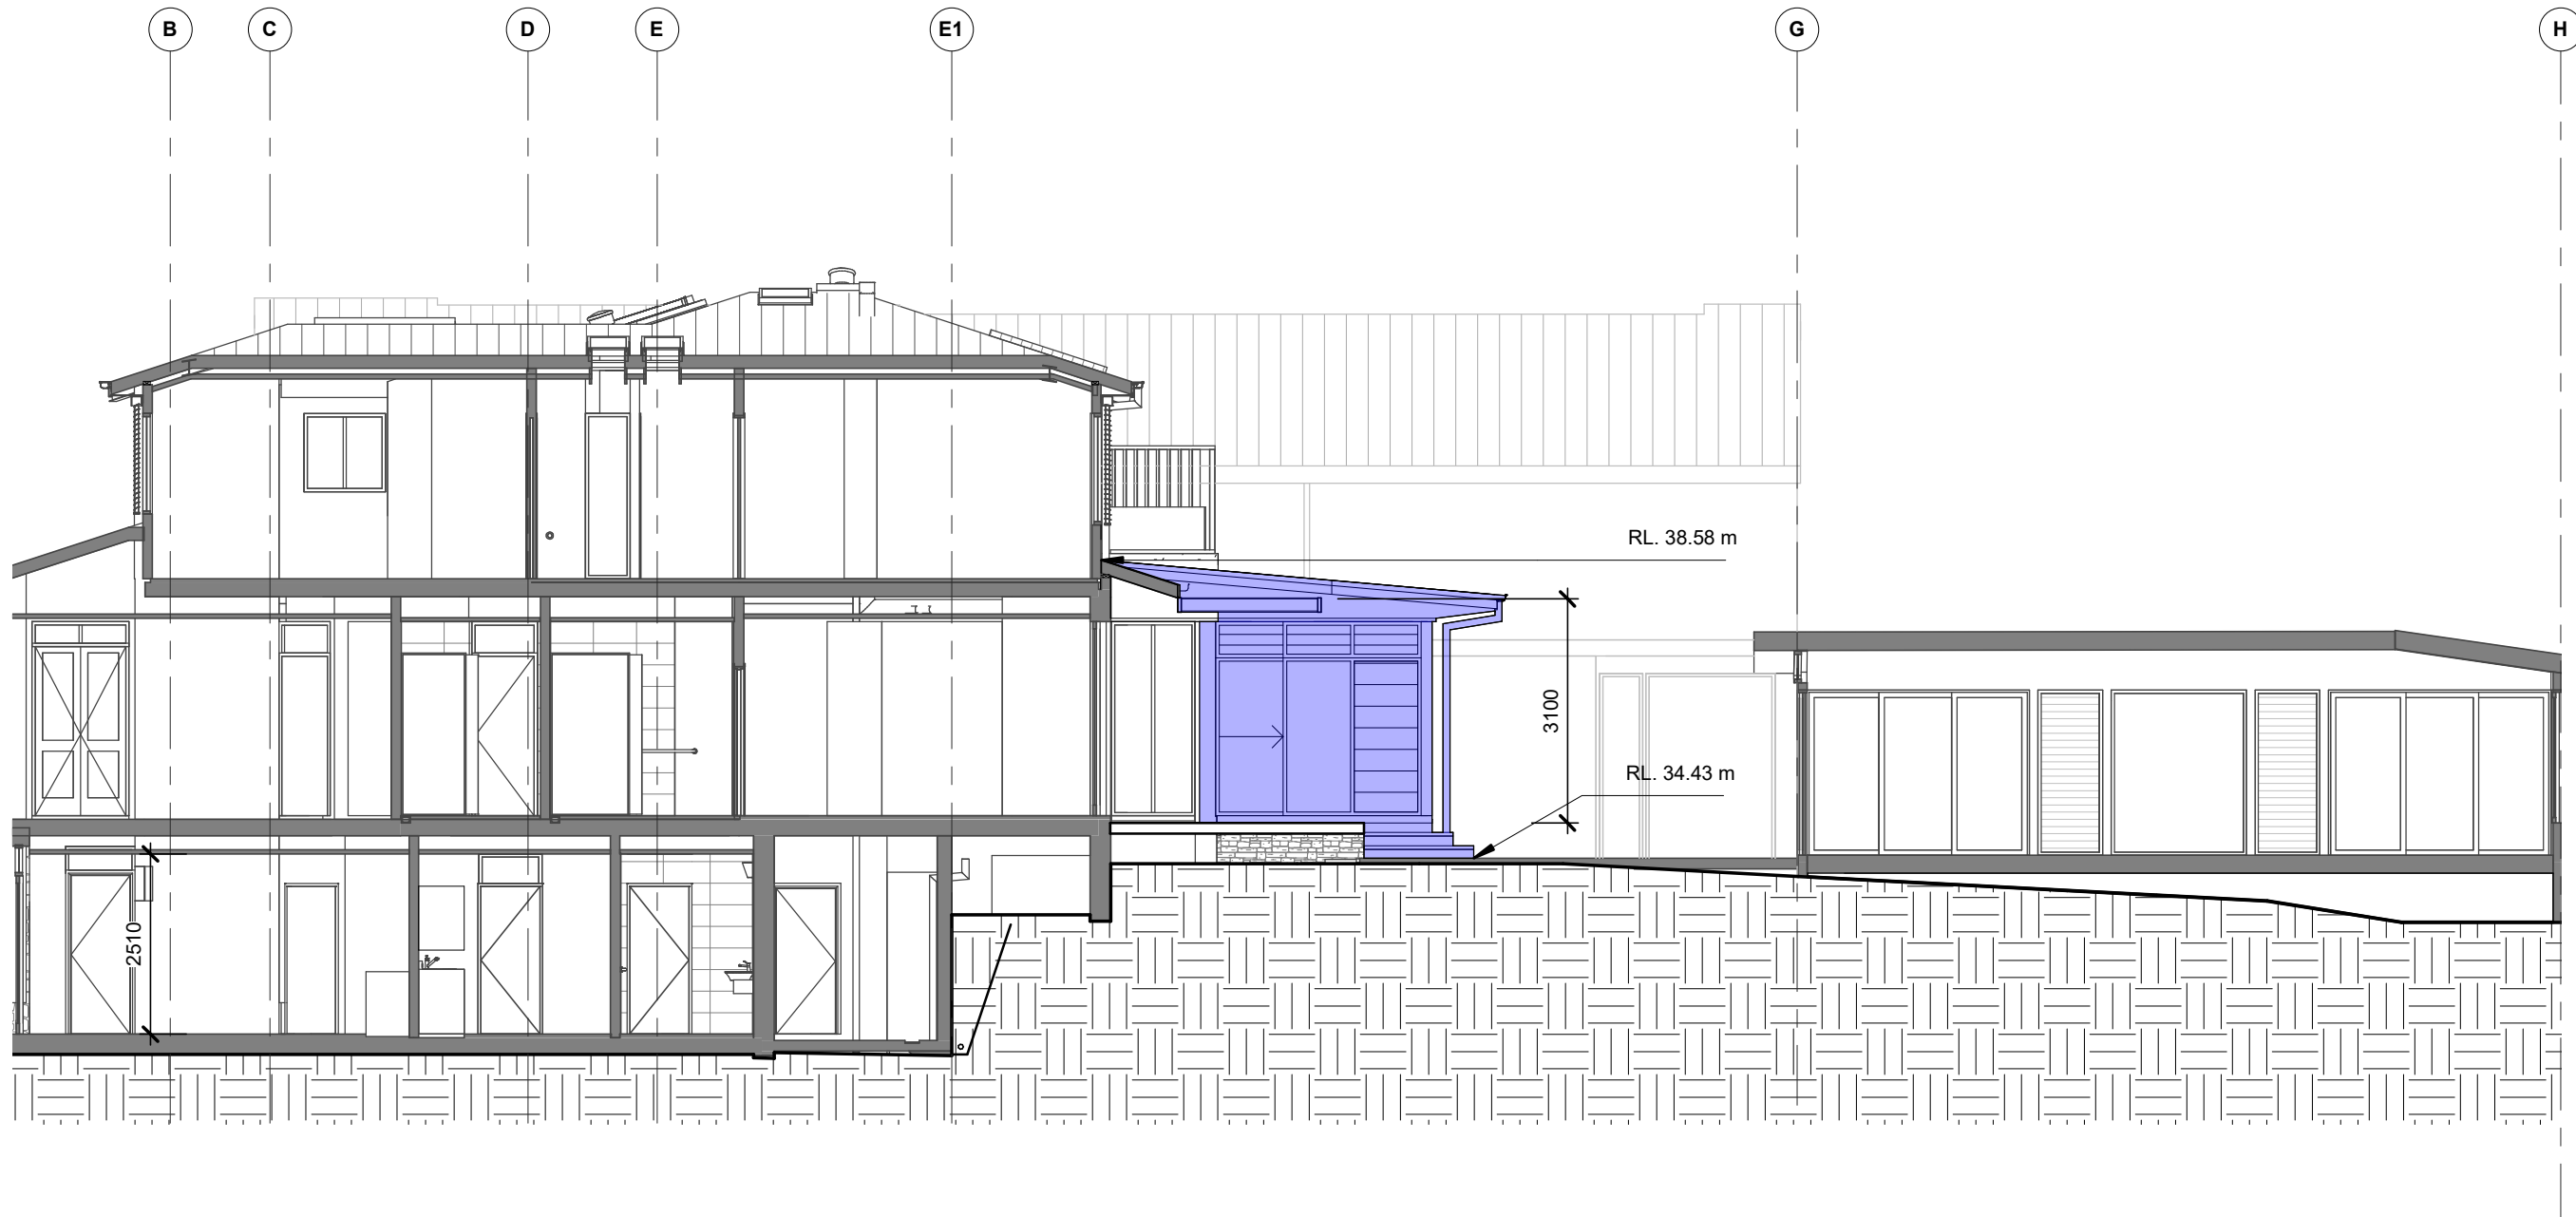

MATERIALS AND FINISHES (SEE E05):

DOOR FRAMES: NATURAL ANODISED ALUMINIUM - AS PER EXISTING
ROOF: METAL DECK - SURFMIST - AS PER EXISTING
TIMBER DECK - AS PER EXISTING



northern
beaches
council

THIS PLAN IS TO BE READ IN
CONJUNCTION WITH
THE CONDITIONS OF DEVELOPMENT
CONSENT
DA2021/0121



DAVID FLEETING ARCHITECTS
PO BOX 364 WAVERLEY NSW 2024 AUSTRALIA
M: 0407 414 755
E: david@dfarchitects.com.au

ARCHIVED PTY LTD T/A/S DAVID FLEETING ARCHITECTS ABN: 5805167945
Nominated Architect DAVID FLEETING NSW ARB5145

Rev.	Date	Revision Description
1	22/12/20	DEVELOPMENT APPLICATION

DO NOT SCALE.
CHECK DIMENSIONS ON SITE.
DRAWING COPYRIGHT:
DAVID FLEETING ARCHITECTS.
IF CONTRADICTIONS OCCUR CONTACT THE
ARCHITECT

North

V & M LINCOLN-SMITH
LINCOLN-SMITH RESIDENCE
65 Narrabeen Pk Pde
Warriewood
Lot 14 DP15763

PROPOSED SECTION B 1-100

Drw: Author
Chk: Checker Proj Date: NOV 18 Scale 1 : 100 @A3

DEVELOPMENT APPLICATION

Dwg Set	Drawing Number	Rev
DA	A- C11	1

22/12/2020 3:21:59 PM

NATURAL ANODISED ALUMINIUM DOOR FRAMES
AS PER EXISTING



METAL DECK ROOFING - SURFMIST
AS PER EXISTING



TIMBER DECK
AS PER EXISTING

