


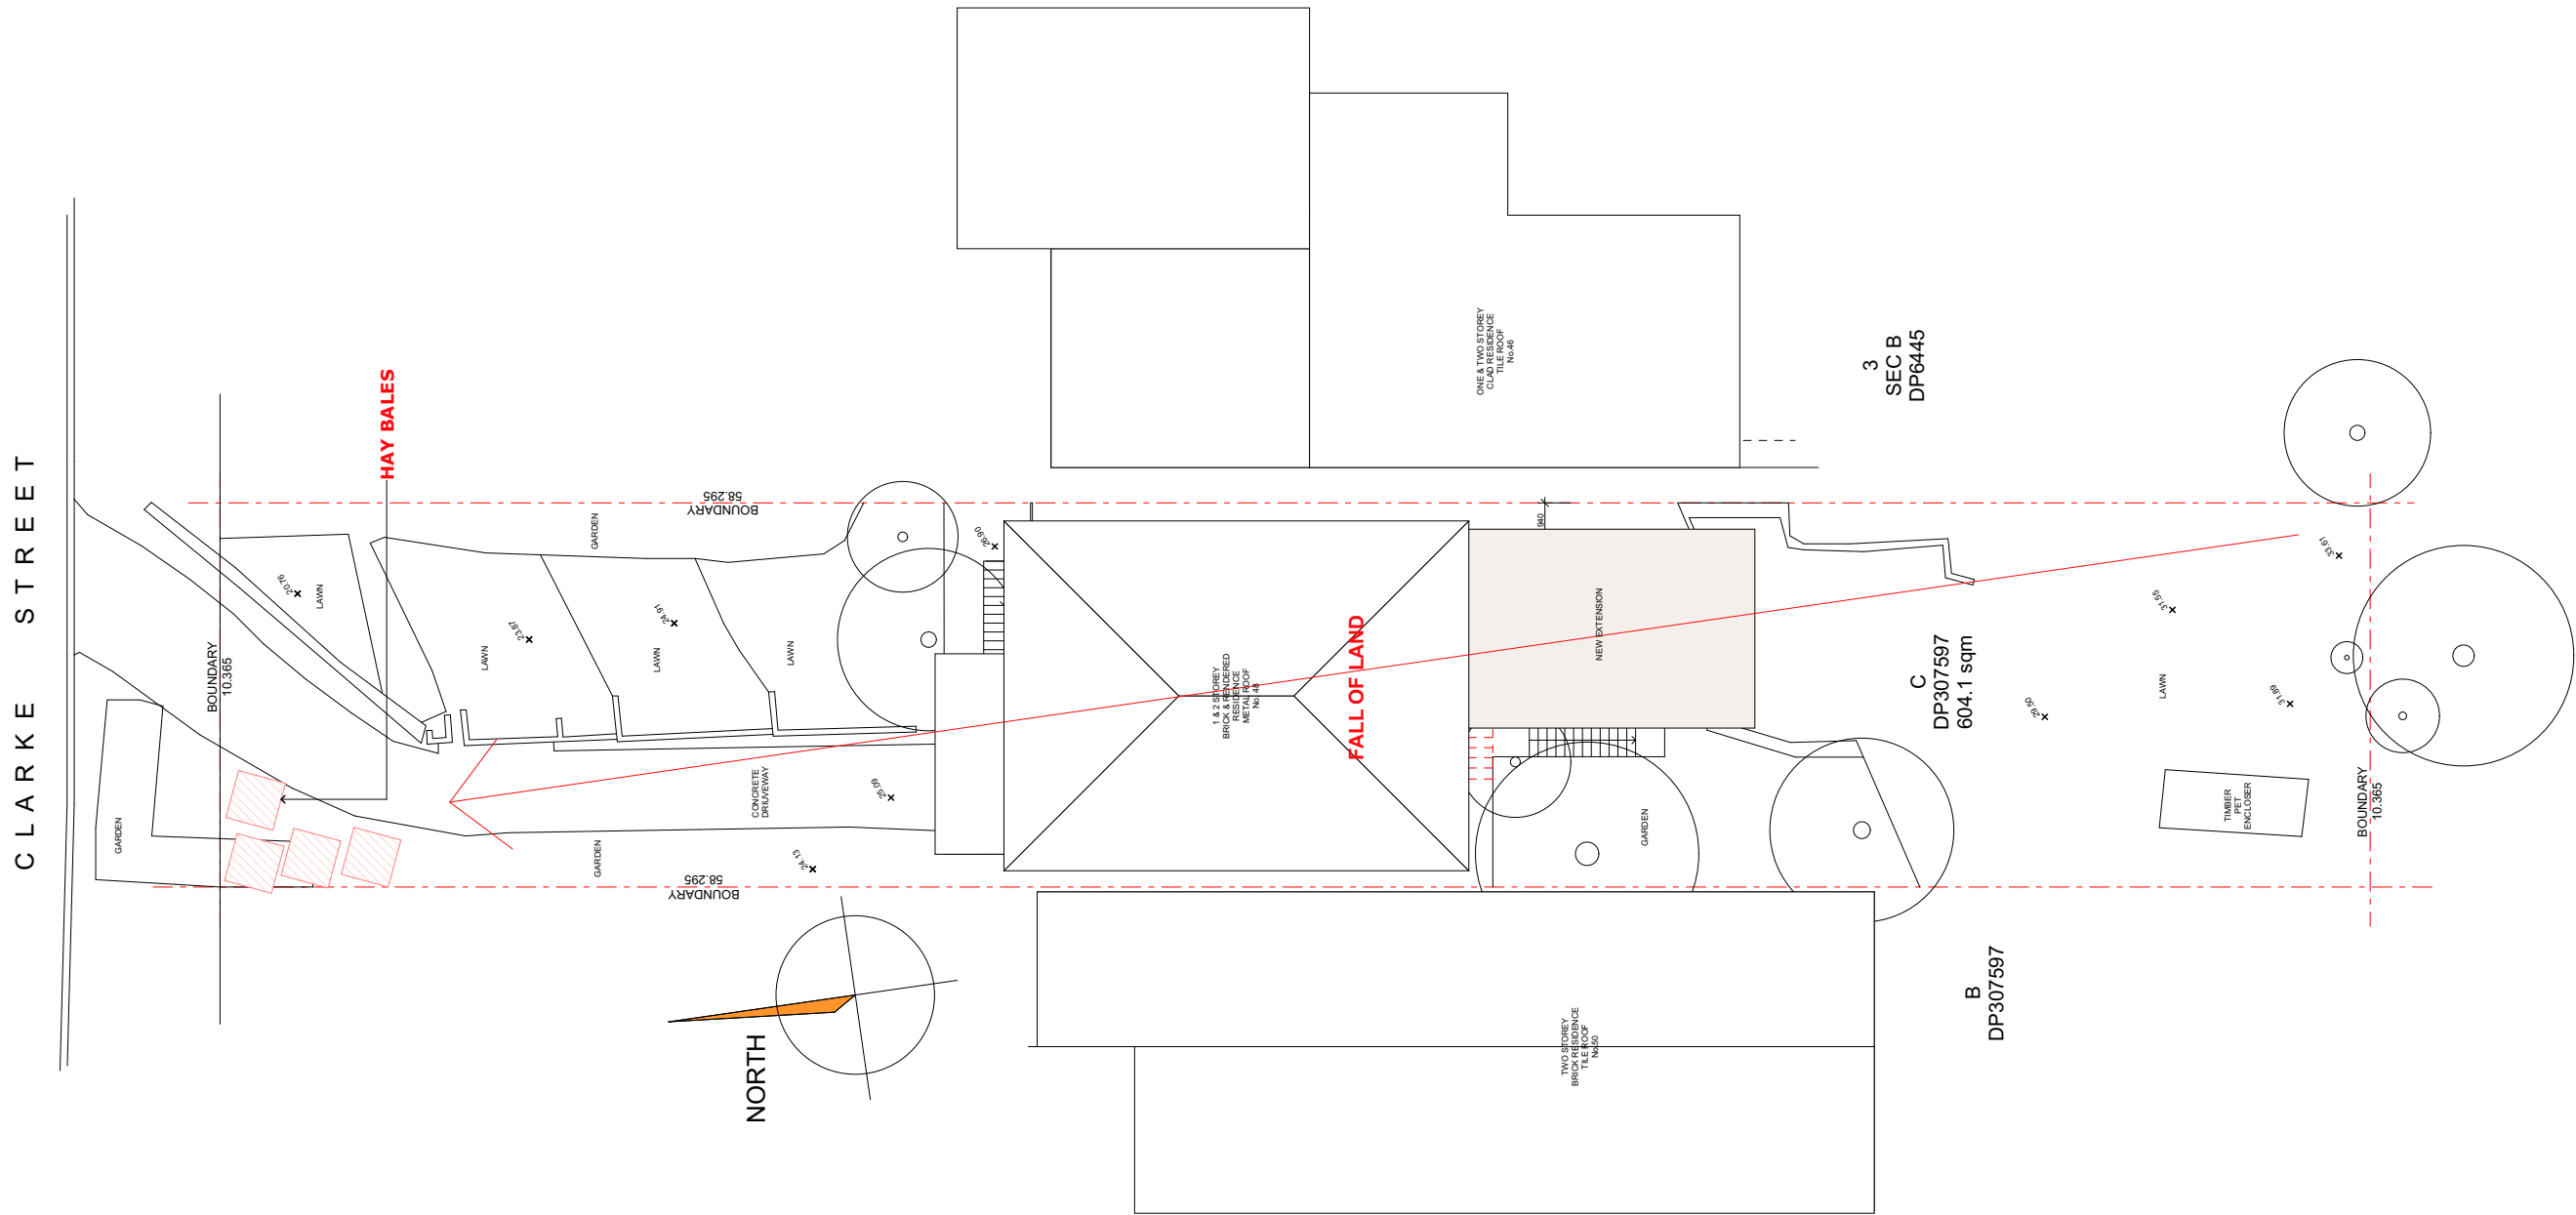

SEDIMENT & EROSION CONTROL PLAN 1:200

C	PLAN MEETING	28/10/23	MB
B	CONCEPT DESIGN	05/09/23	MB
A	FOR REVIEW	28/08/23	MB
NO.	REVISION	DATE	BY

CLIENTS Topham, Stephanie & Michael
TITLE: Sediment & Erosion PAGE NO. 1 / 1
DRAWING NO. 2308 CDC 1 ISSUE C
SCALE: 1 : 200 DATE: 28-10-23 DWN BY: MB