




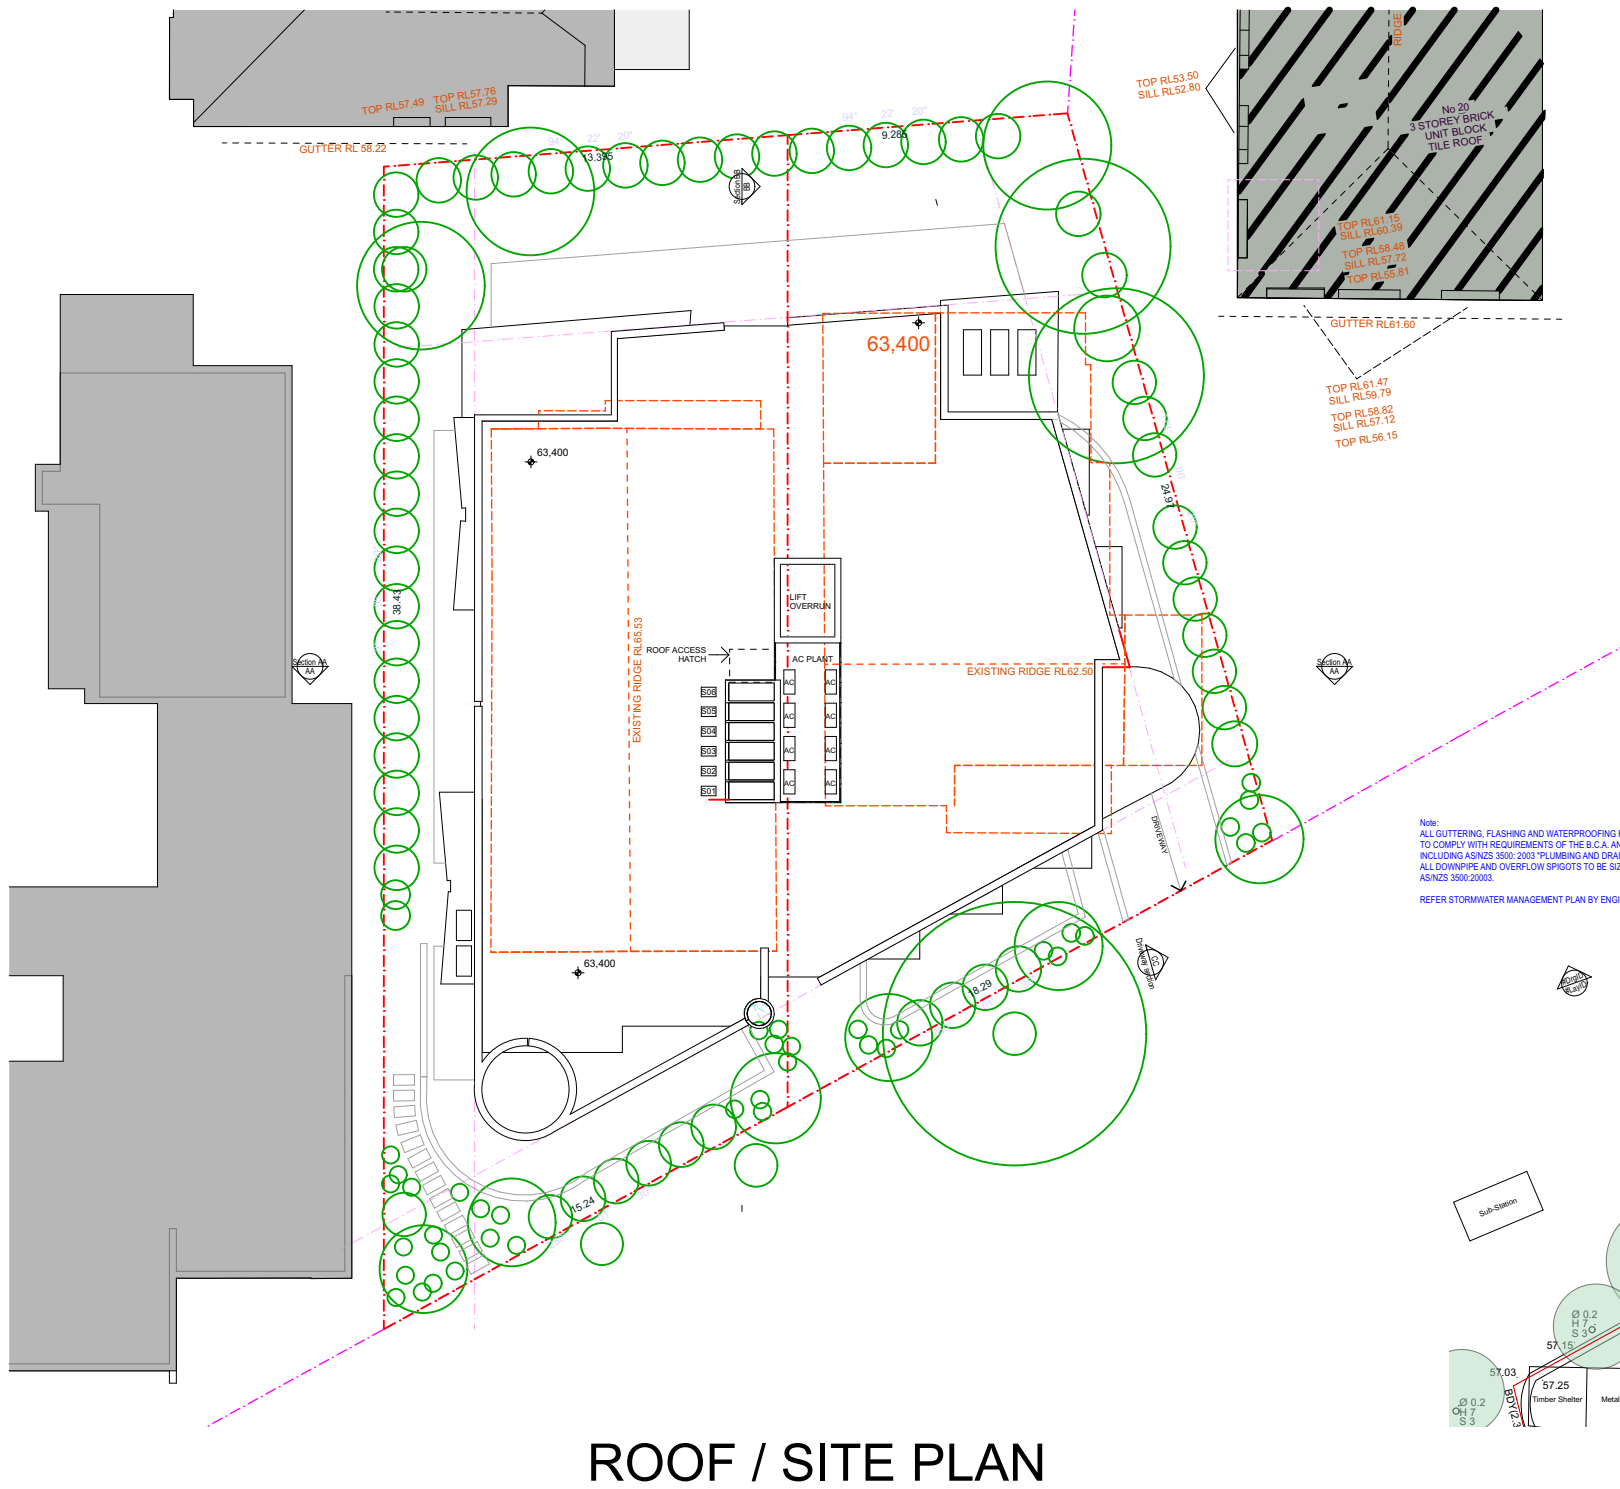

ROOF / SITE PLAN

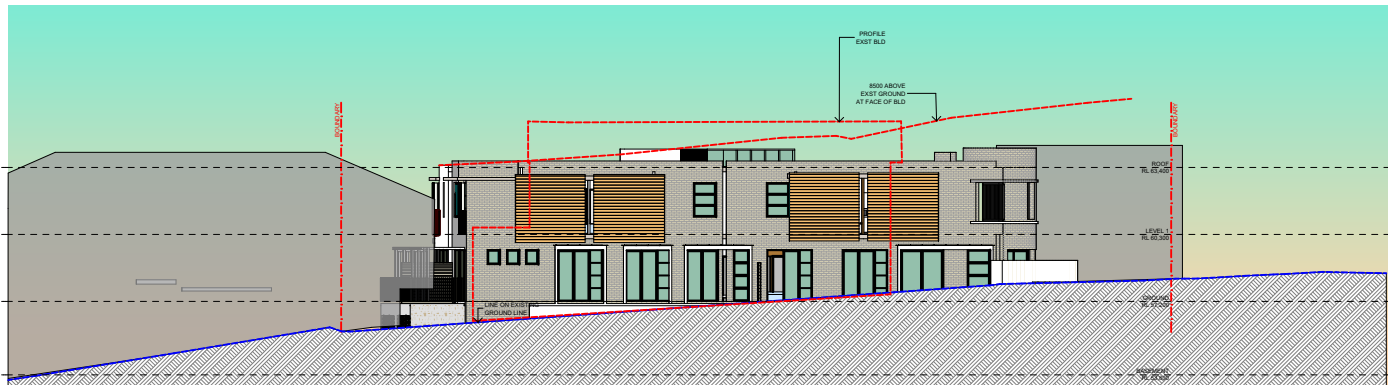


WEST ELEVATION

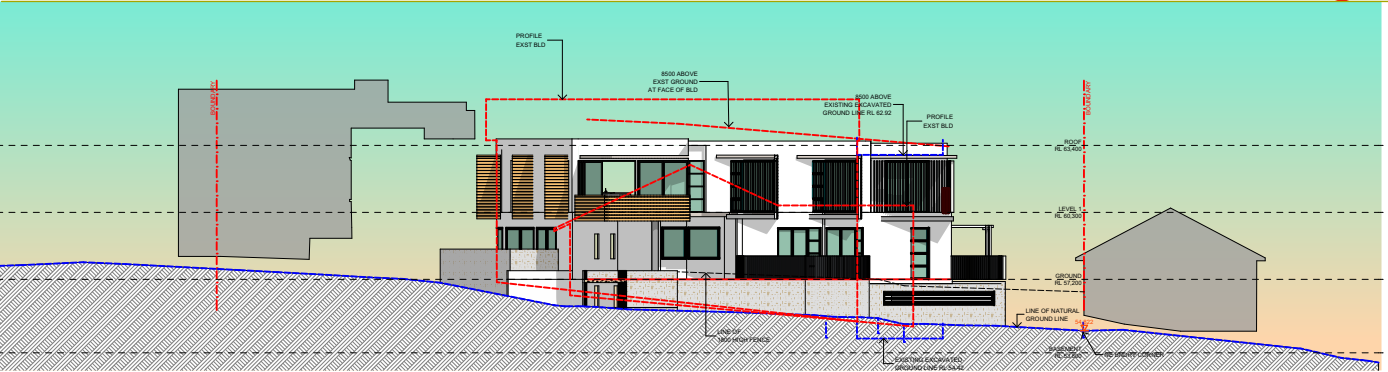

EAST ELEVATION



SOUTH ELEVATION

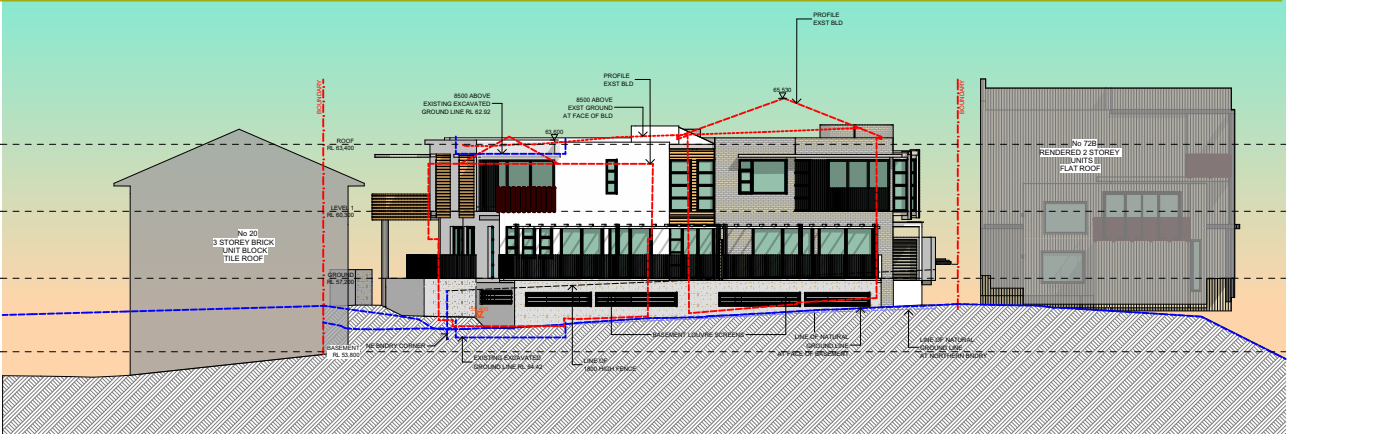

NORTH ELEVATION

NOTE:

ARCHITECT:
WOLSKI . COPPIN
ARCHITECTURE
SUITE 3, LEVEL 1, 507 MILITARY ROAD MOSMAN NSW 2088
T: 9953 8477 E: info@wolskicoppin.com.au
DAVID WOLSKI NSW ARB No. 5297

CLIENT:
Steve Gillespie

PROJECT TITLE:
**PROPOSED RESIDENTIAL
FLAT BUILDING**
22-24 ANGLE STREET, BALGOWLAH

DRAWING TITLE:
**NOTIFICATION
PLAN**

DRAWING No:
CD14

PROJECT No:
22214

SCALE:
@ A3

REVISION:
DATE:
5/05/2023

