



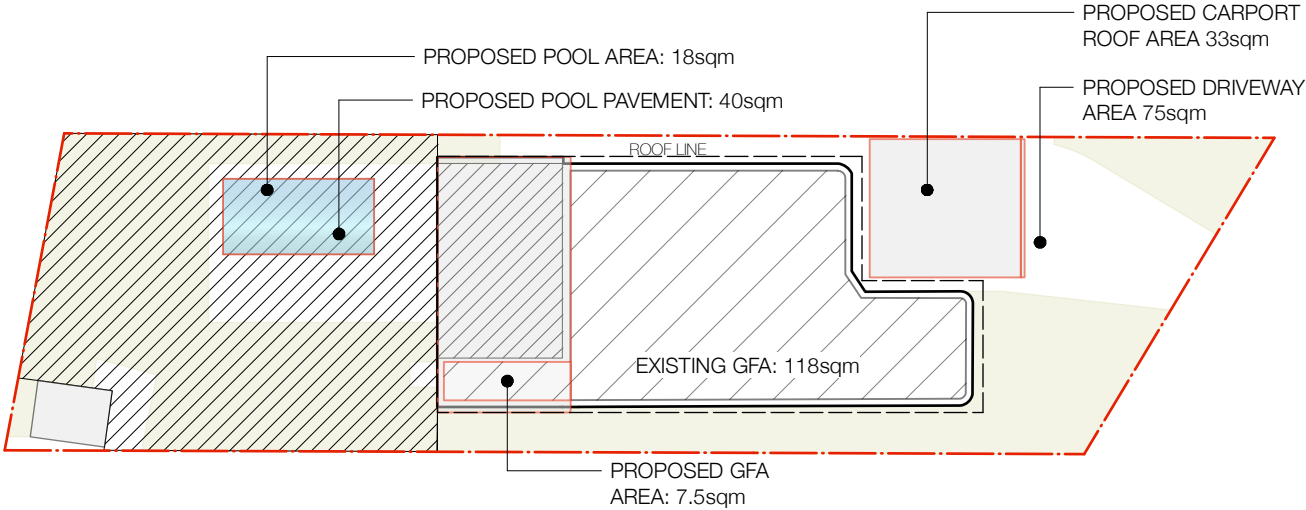

Aerial Photo NTS
429 PITTWATER RD. NORTH MANLY 2100

 

PROPOSED AREAS
SCALE:1:300

PROPOSED WORKS:
Alterations and Additions to Existing Dwelling

NOTIFICATION PLAN

SITE PLAN

| Scale | Project & Address | Client | DWG No | Revision | Date |
|--------|--|----------------------|--------|----------|----------|
| NTS@A4 | Alterations & Additions to Existing Dwelling 429 Pittwater Rd, North Manly 2100 NSW | Greg & Sarah Largier | N01 | A | 10/12/21 |


BU+UILDINGSTUDIO

concept | building design | interior


U+I BUILDING STUDIO

E: info@uibuildingstudio.com | W: www.uibuildingstudio.com


U+

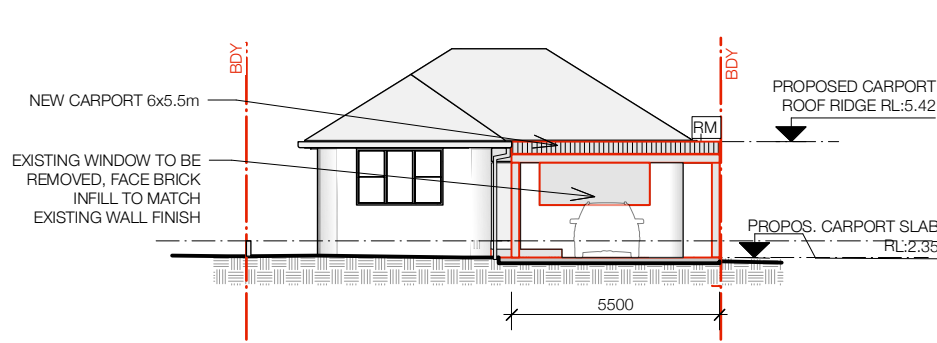

1- NORTH ELEVATION

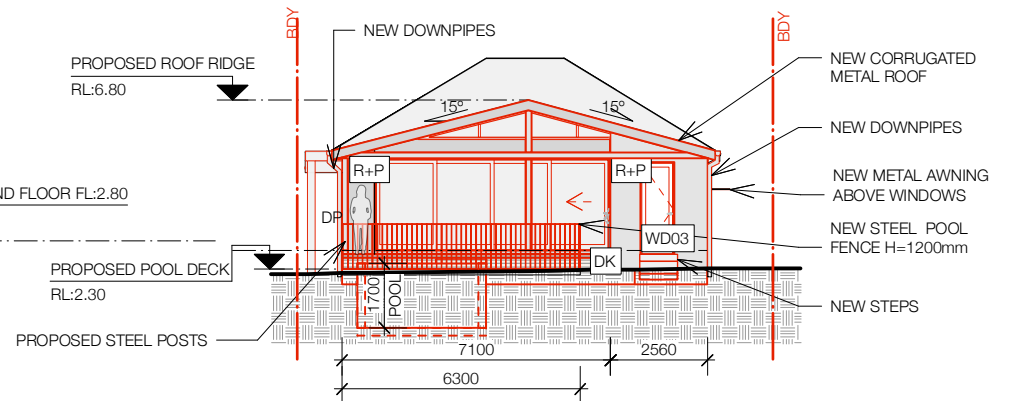


2- SOUTH ELEVATION

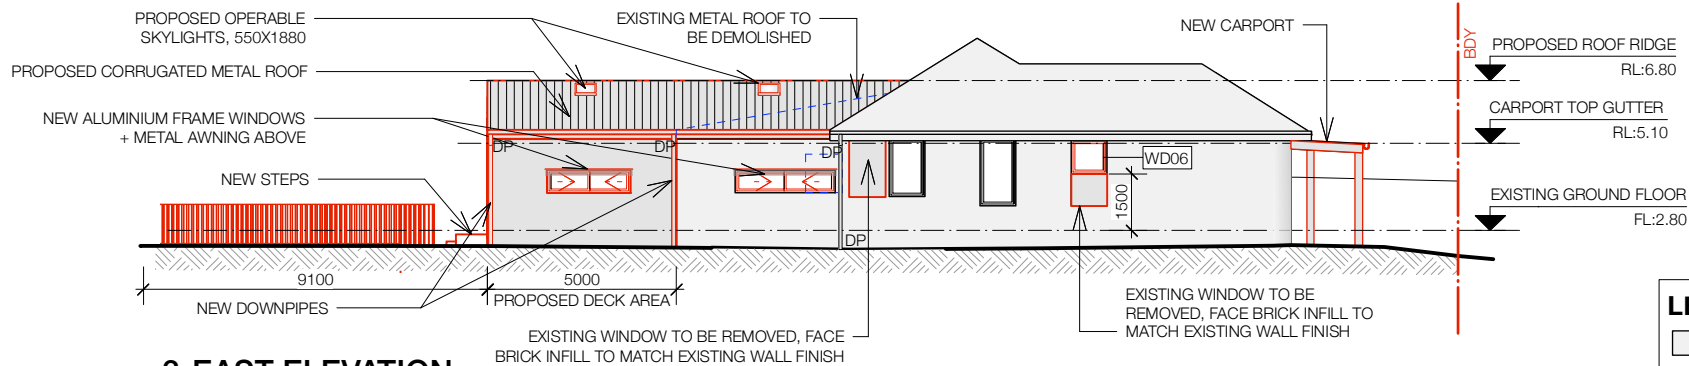

3- EAST ELEVATION

LEGEND

- EXISTING STRUCTURE
- PROPOSED STRUCTURE
- DEMOLITION

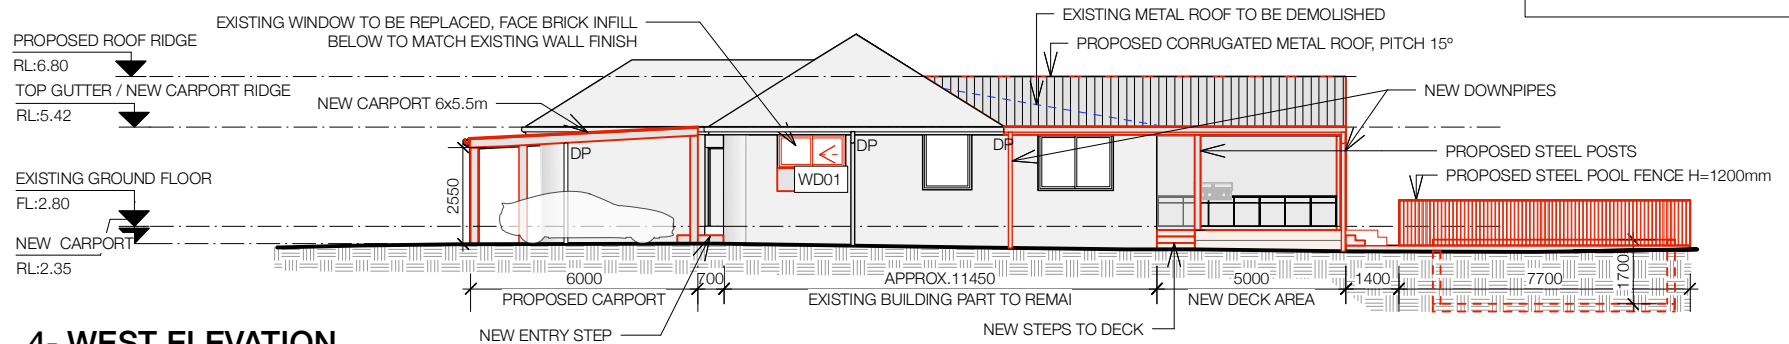

4- WEST ELEVATION

NOTIFICATION PLAN

ELEVATION PLAN

| Scale | Project & Address | Client | DWG No | Revision | Date |
|---|--|----------------------|--------|----------|----------|
| NTS@A4 | Alterations & Additions to Existing Dwelling 429 Pittwater Rd, North Manly 2100 NSW | Greg & Sarah Largier | N02 | A | 10/12/21 |
| BUILDINGSTUDIO concept building design interior U+I BUILDING STUDIO E: info@uibuildingstudio.com W: www.uibuildingstudio.com U+I | | | | | |