


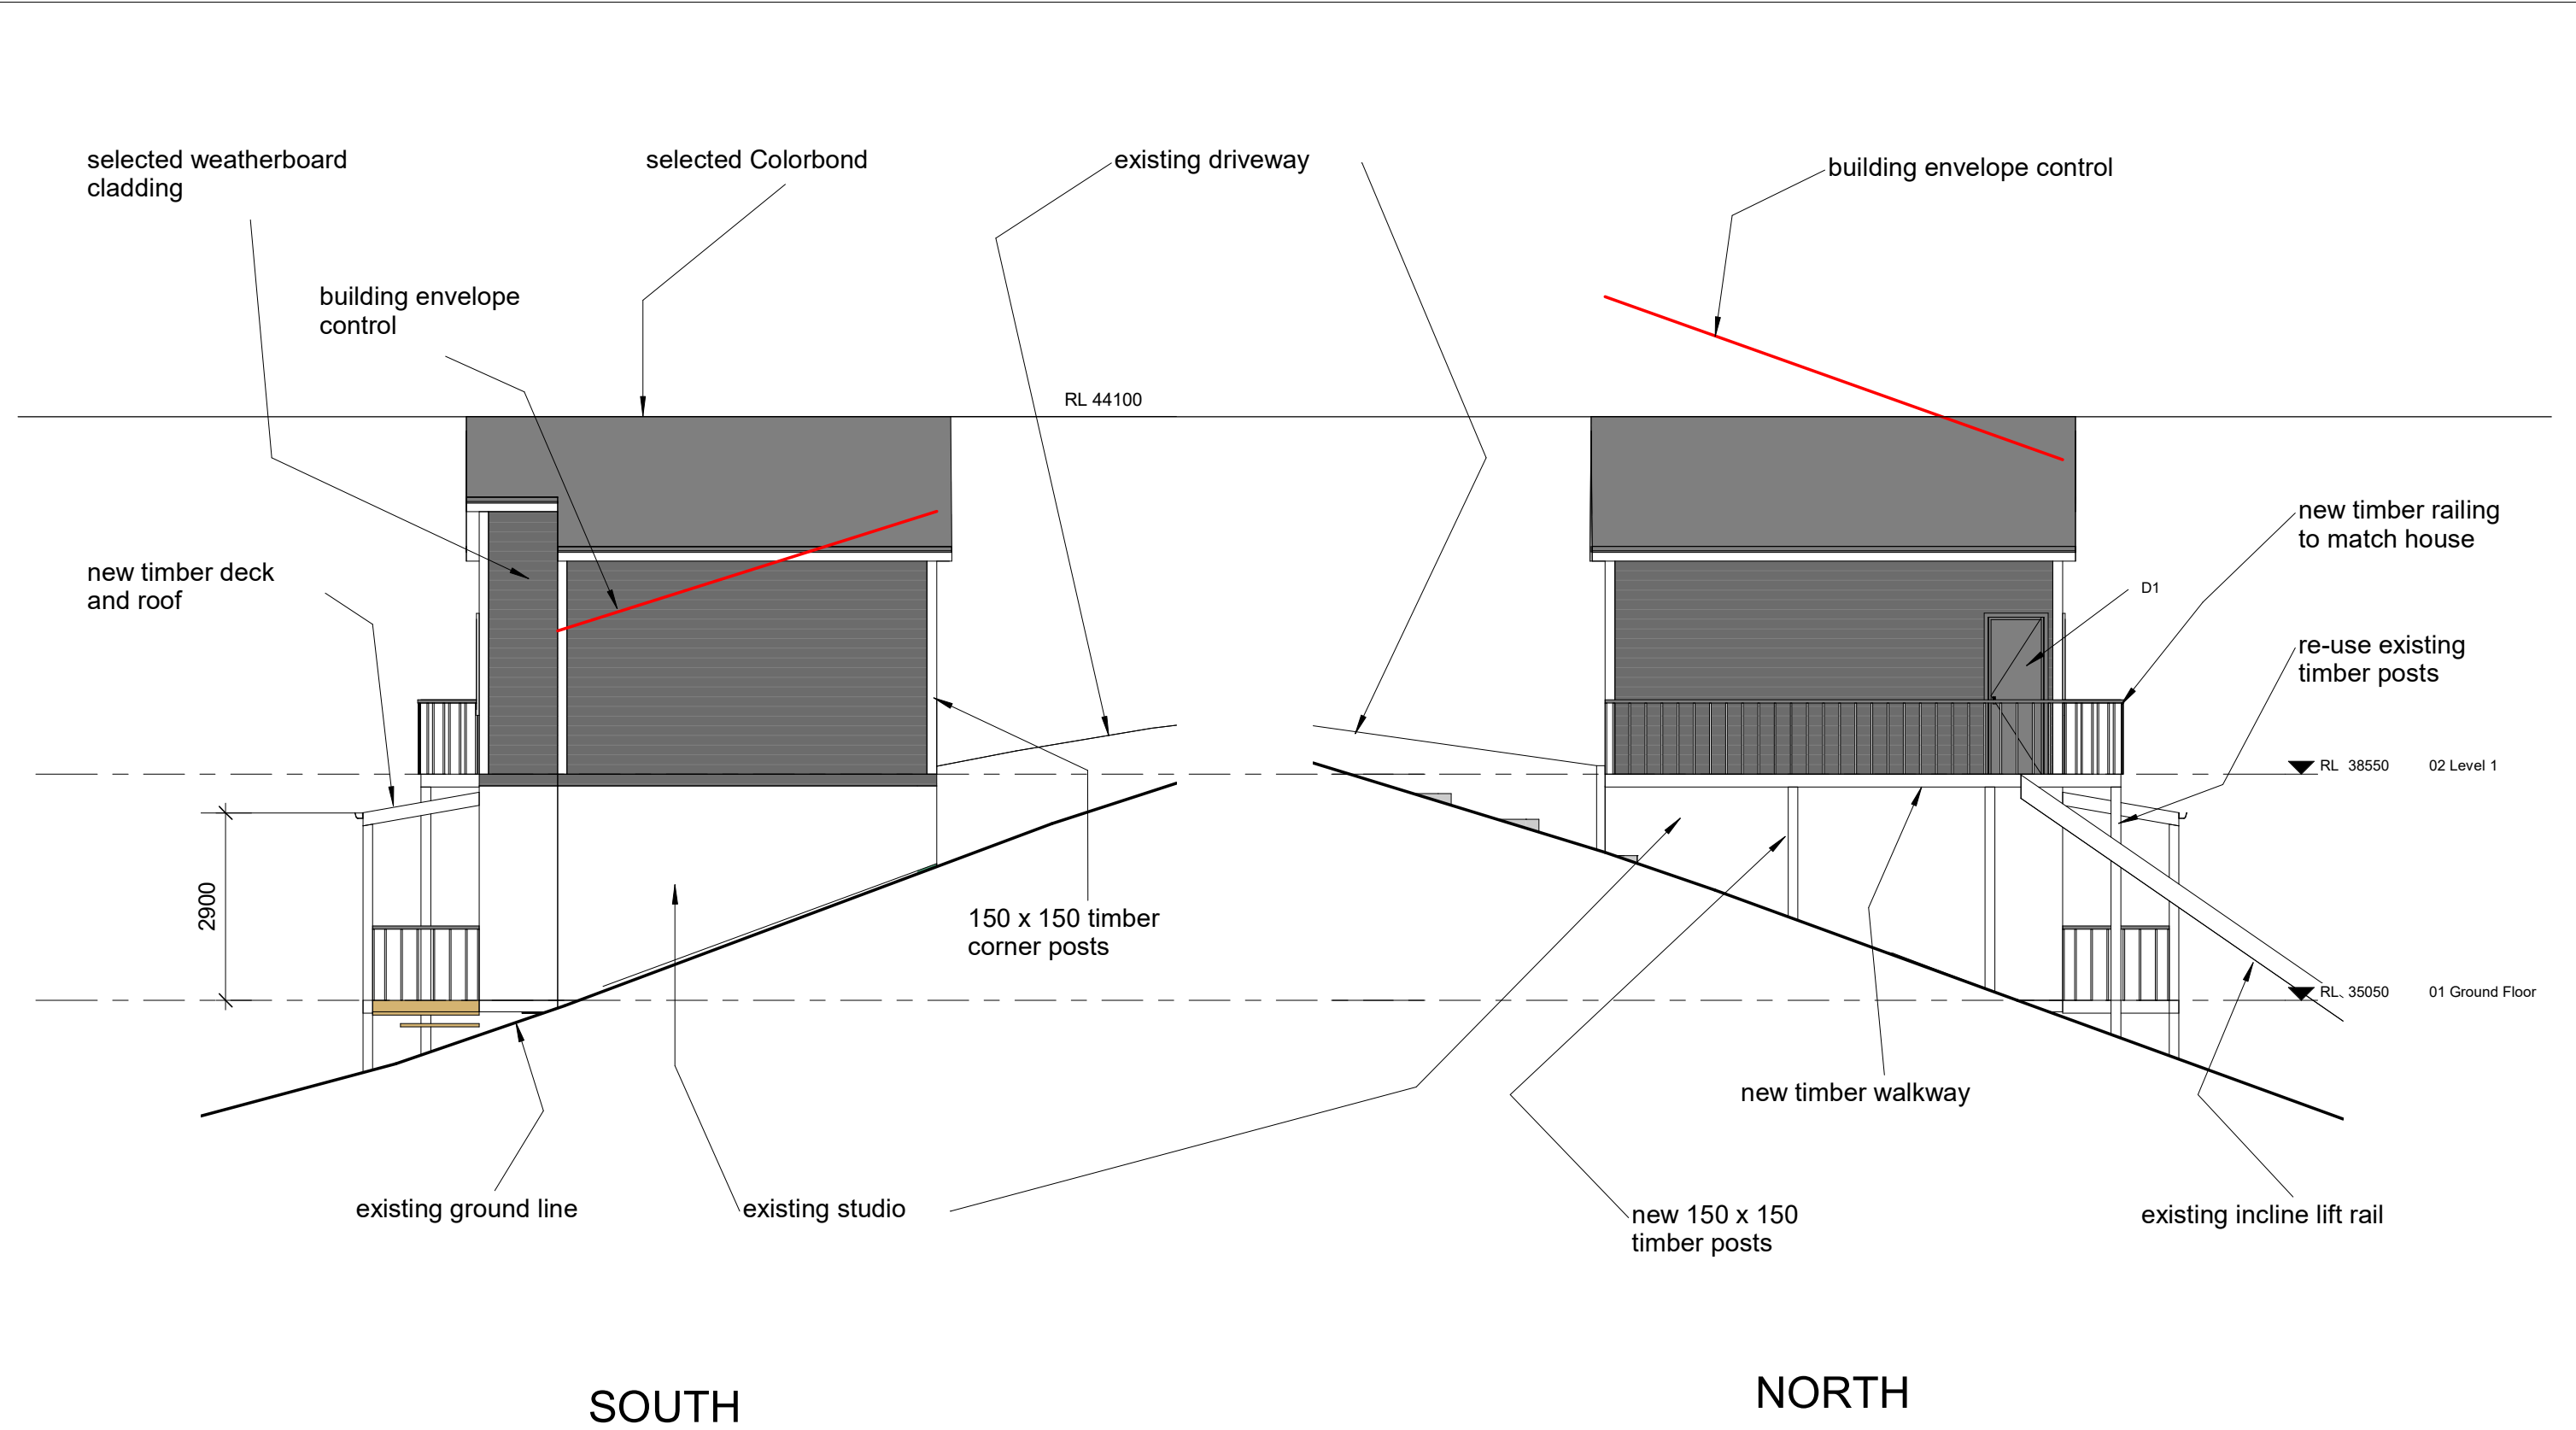

REVISION

BDA

BUILDING DESIGNERS AUSTRALIA NSW

peterdownes

multi-award winner

designs

77 Riviera Ave, Avalon Beach 2107

0488 662 445

www.peterdownes.com.au

PROJECT

alterations to existing dwelling at 129 Riverview rd Avalon Beach

DRAWING

north and south elevations

DRAWN

PD

SCALE

1 : 100

DRG. No.

A3

2101


CHECKED

PD

DATE

11.02.21

03

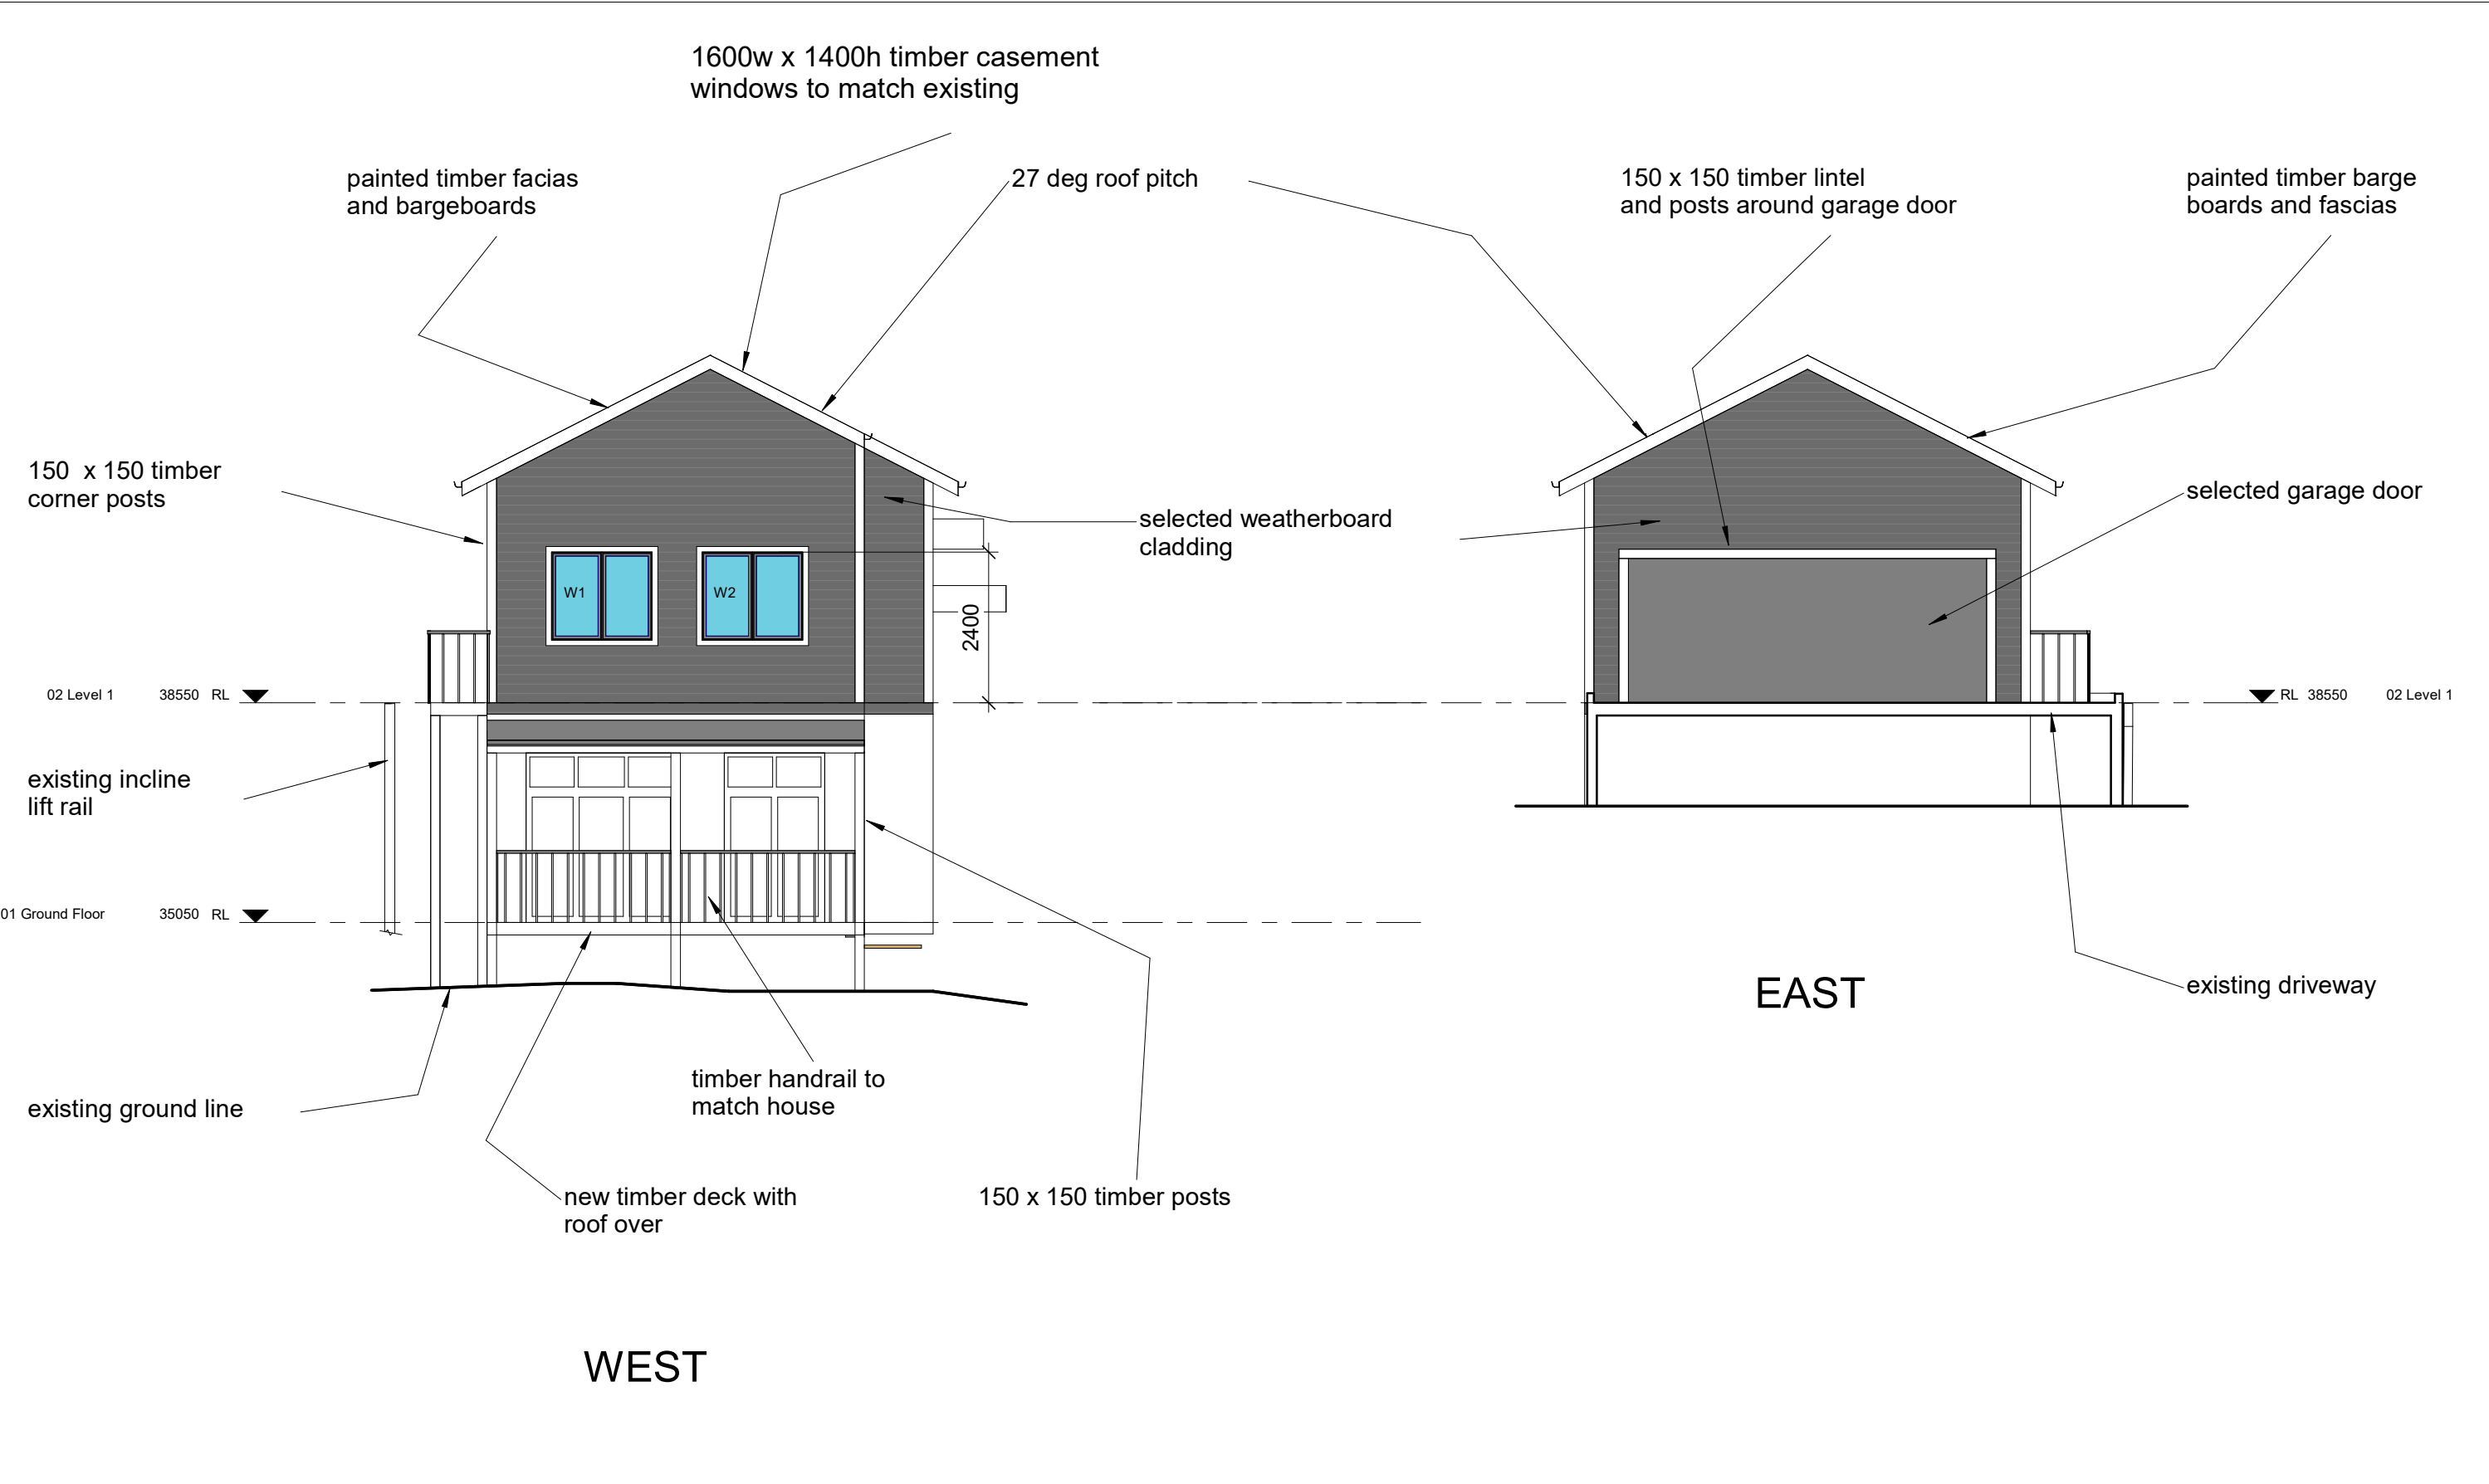

REVISION		BUILDING DESIGNERS AUSTRALIA NSW  peterdownes multi-award winner designs 77 Riviera Ave, Avalon Beach 2107 0488 662 445 www.peterdownes.com.au	PROJECT		DRAWN	CHECKED
			alterations to existing dwelling at 129 Riverview rd Avalon Beach		PD	PD
			DRAWING		SCALE	DATE
			east and west elevations		1 : 100	11.02.21
					DRG. No.	
		A3	2101	04		