
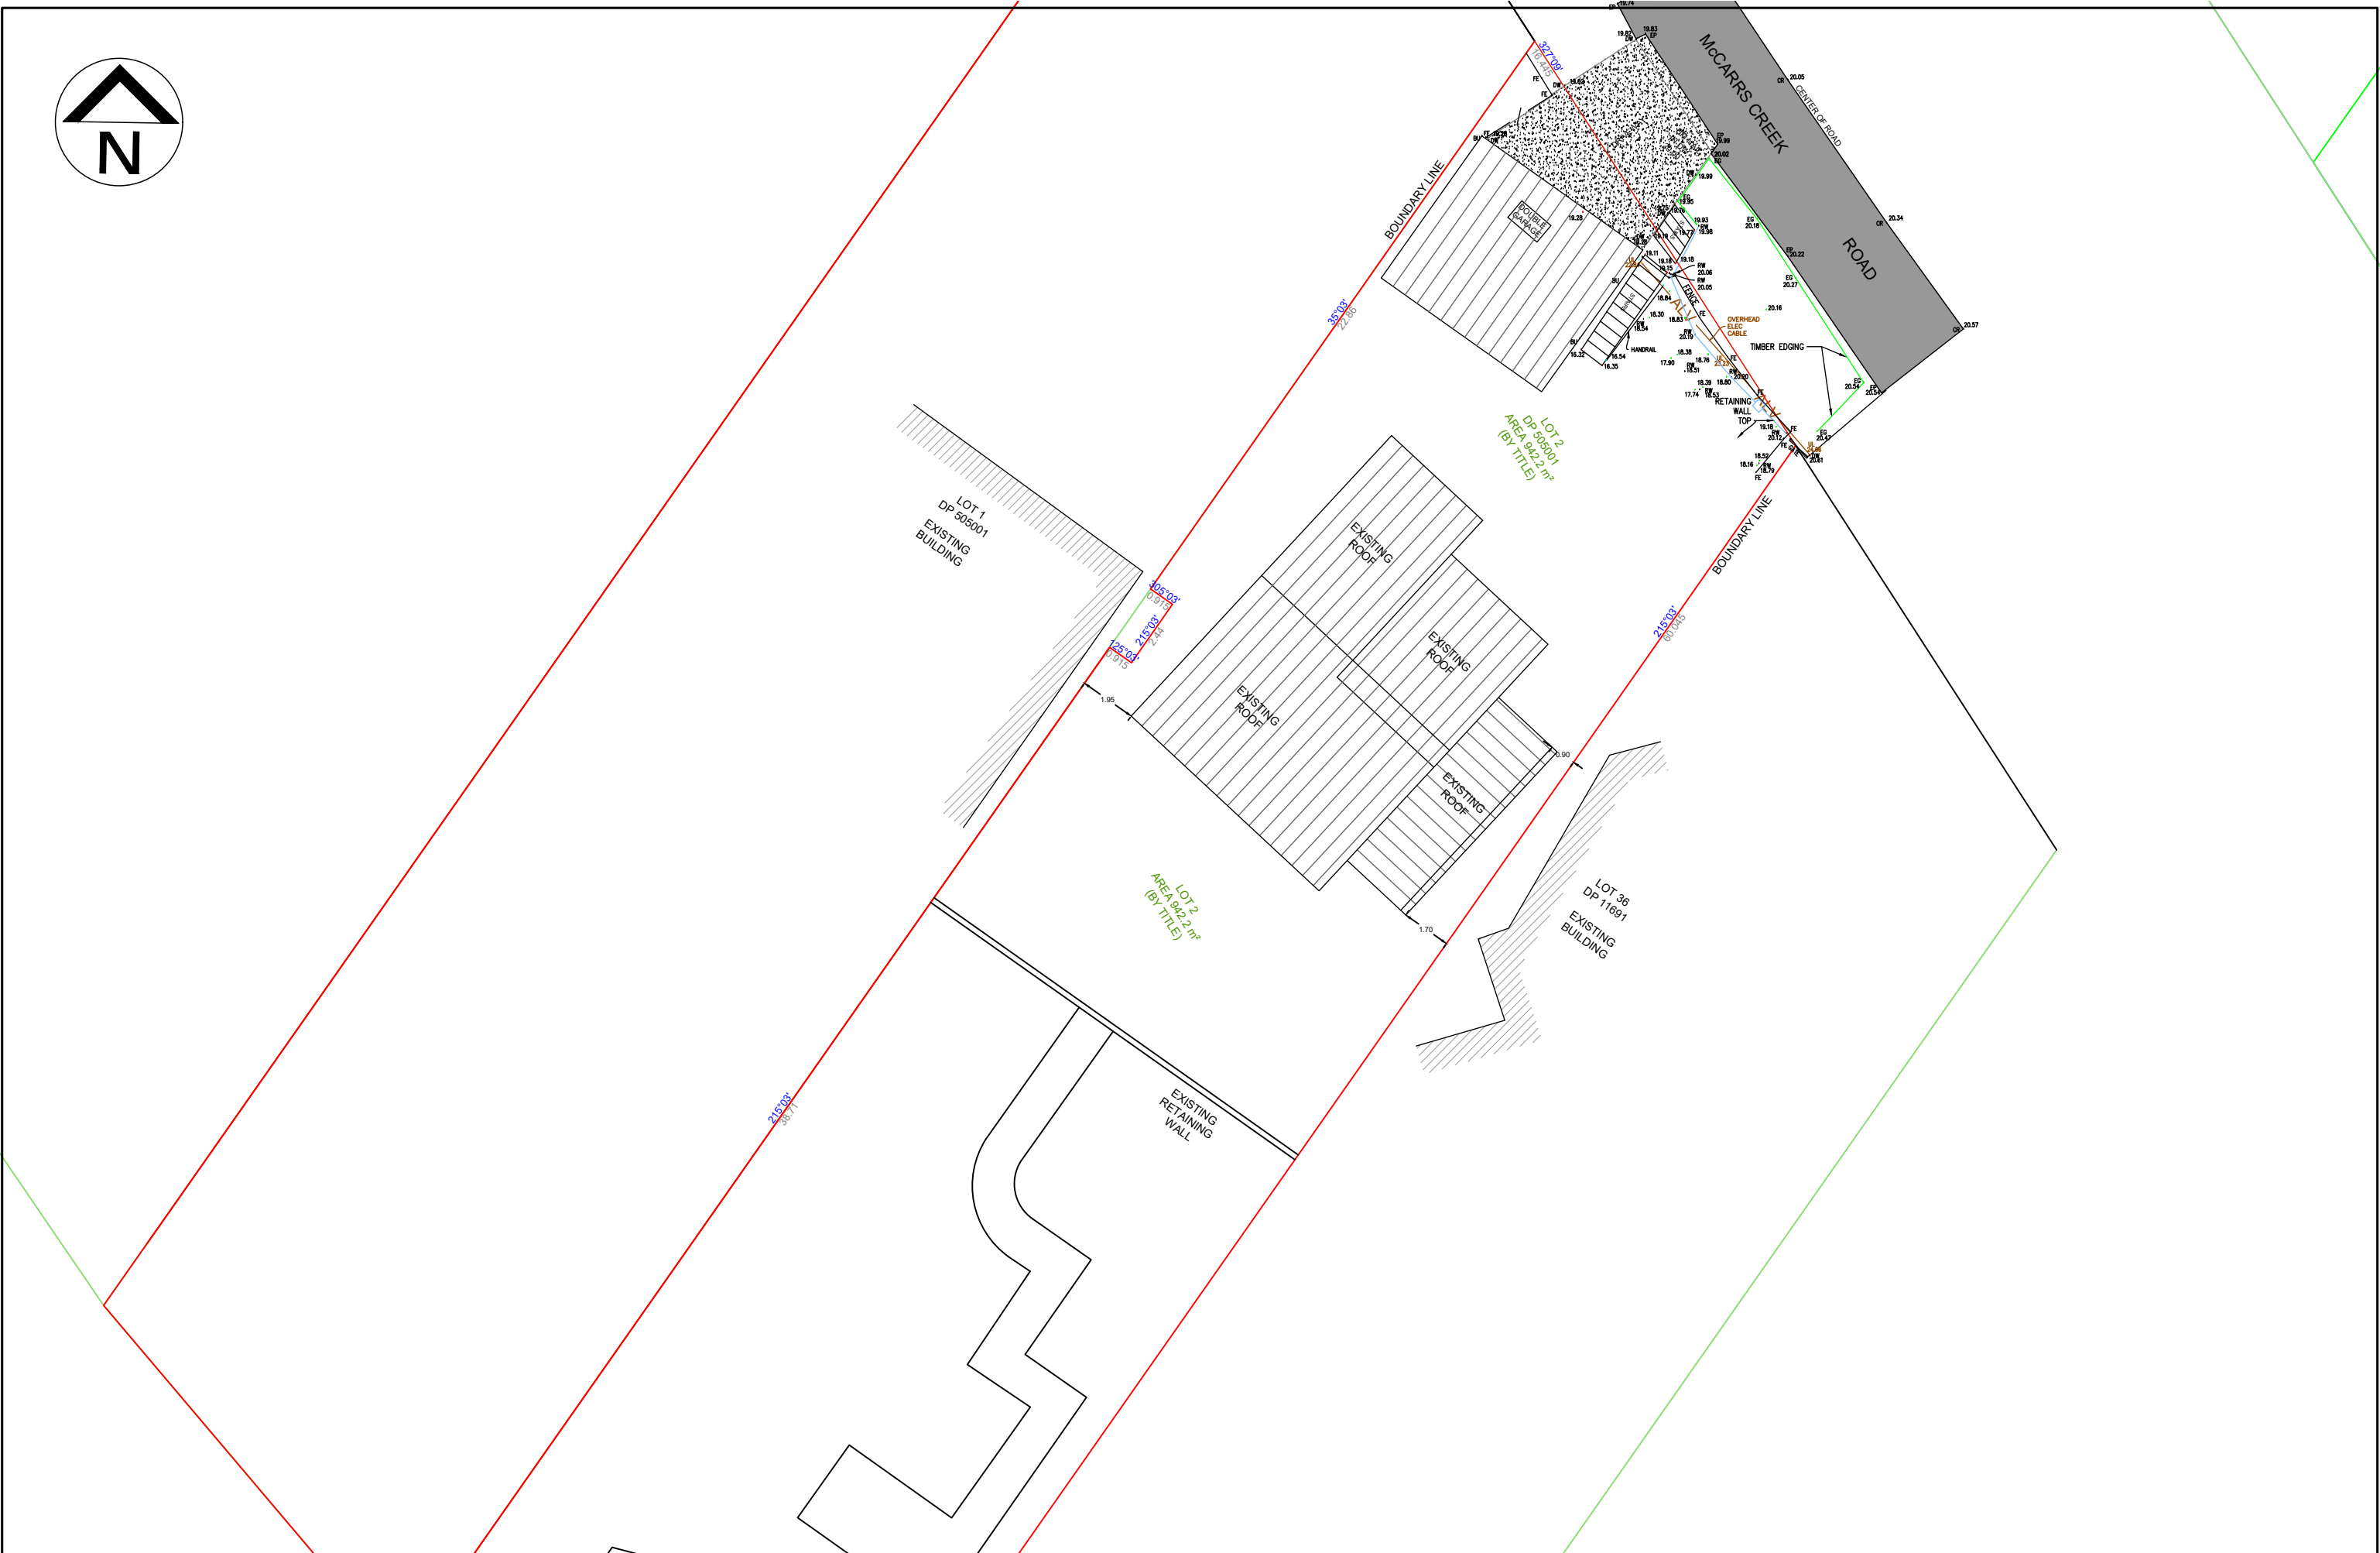


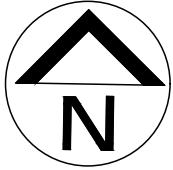

REV.	DESCRIPTION	ISSUED	VER'D	APP'D	DATE	
1	ISSUED FOR REVIEWING					NOT FOR CONSTRUCTION
2	RE-ISSUED FOR REVIEWING					
3	RE-ISSUED FOR REVIEWING					
4	ISSUED FOR CC & CDC					
5	ISSUED FOR TENDER					
6	RE-ISSUED FOR TENDER					

THIS WORK IS THE PROPERTY OF
"IA ENGINEERING & CONSULTANCY PTY LTD"
AND IS PROTECTED BY COPYRIGHT. THE CONTENT
AND INFORMATION HEREIN ARE CONFIDENTIAL AND
MAY NOT BE COPIED, USED, OR DISCLOSED WITHOUT
THE EXPRESS WRITTEN PERMISSION OF IA
ENGINEERING & CONSULTANCY PTY LTD, AND
ONLY IN ACCORDANCE WITH THE CONDITIONS
SPECIFIED IN THAT AUTHORIZATION.

BUILDER
DRAWINGS NOT TO BE USED FOR CONSTRUCTION UNLESS VERIFICATION SIGNATURE HAS BEEN ADDED

ARCHITECT
THE COPYRIGHT OF THIS DRAWING REMAINS WITH IA ENGINEERING & CONSULTANCY PTY LTD

ALL SETOUT TO ARCHITECT'S DRAWINGS.
DIMENSIONS TO BE VERIFIED WITH ARCHITECT AND BUILDER BEFORE
COMMENCING SHOP DRAWINGS OR SITE WORK. "IA" ACCEPTS NO
RESPONSIBILITY FOR THE USABILITY, COMPLETENESS OR SCALE OF
DRAWINGS TRANSFERRED ELECTRONICALLY.

0 200 400 600 800 1000

PROJECT
RETAINING WALL FOR 78 McCARRS CREEK RD, CHURCH POINT NSW 2105

DRAWING TITLE
SITE PLAN
CERTIFICATE NUMBER: IA24-CER0849

JOB NUMBER
IA24-STR032
DRAWING NUMBER
S09
REVISION
1
DRAWING SHEET SIZE = A3

SYDNEY
13 DAPHNE, CASTLE HILLS, 2154
EMAIL: INFO@IA-ENGINEERING.AU
ABN 85 675 677 513