

5 KILLALA AVENUE | KILLARNEY HEIGHTS

KELLY + PAUL BORG


FOR DA MODIFICATION APPROVAL

DRAWING LIST

Number	Name	Issue	Date
MDI01	Existing Floor Plan	B	20.01.21
DAI01	Ground Floor Plan (Modification vs DA approval)	B	20.01.21
DA02	South Elevation	B	20.01.21

DRAWINGS BY OTHERS

978detail 1	Detail and levels and internals over 5 Killala Ave	A	03.06.19
-------------	--	---	----------

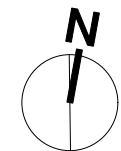

NOT FOR CONSTRUCTION

your
beautiful
Home.

Notes






All levels, contours, survey and cadastral information provided by Land Surveyors YBH was provided with all site information including measured drawing. All dimensions will need to be confirmed on site.

The dimensions and profiles shown on the drawings are believed to be correct. It is the responsibility of those working on site to verify the dimensions and profiles and locate all services on site prior to commencing work

All dimensions in millimetres Use figured dimensions only. Do not scale

If discrepancy exists notify designer immediately. All work shall comply with the Building Code of Australia, the rules and requirements of the Water Board, Council and the relevant Standards Association of Australia codes and specifications

Drawing Key

-  New work
-  New Walls
-  Existing walls
-  Demolish
-  Fill

Project Name

5 Killala Avenue
Killarney Heights 2087 NSW
SEC 86 DP 758566 700.3sqm

Client


Kelly & Paul
Borg

© Copyright in all documents prepared by YBH and in any work executed from those documents and drawings shall remain the property of YBH or on creation vest in YBH

Revision

- A 8/12/20 Client Review
- B 20/01/21 DA Modification


EXISTING GROUND FLOOR
FOR APPROVAL

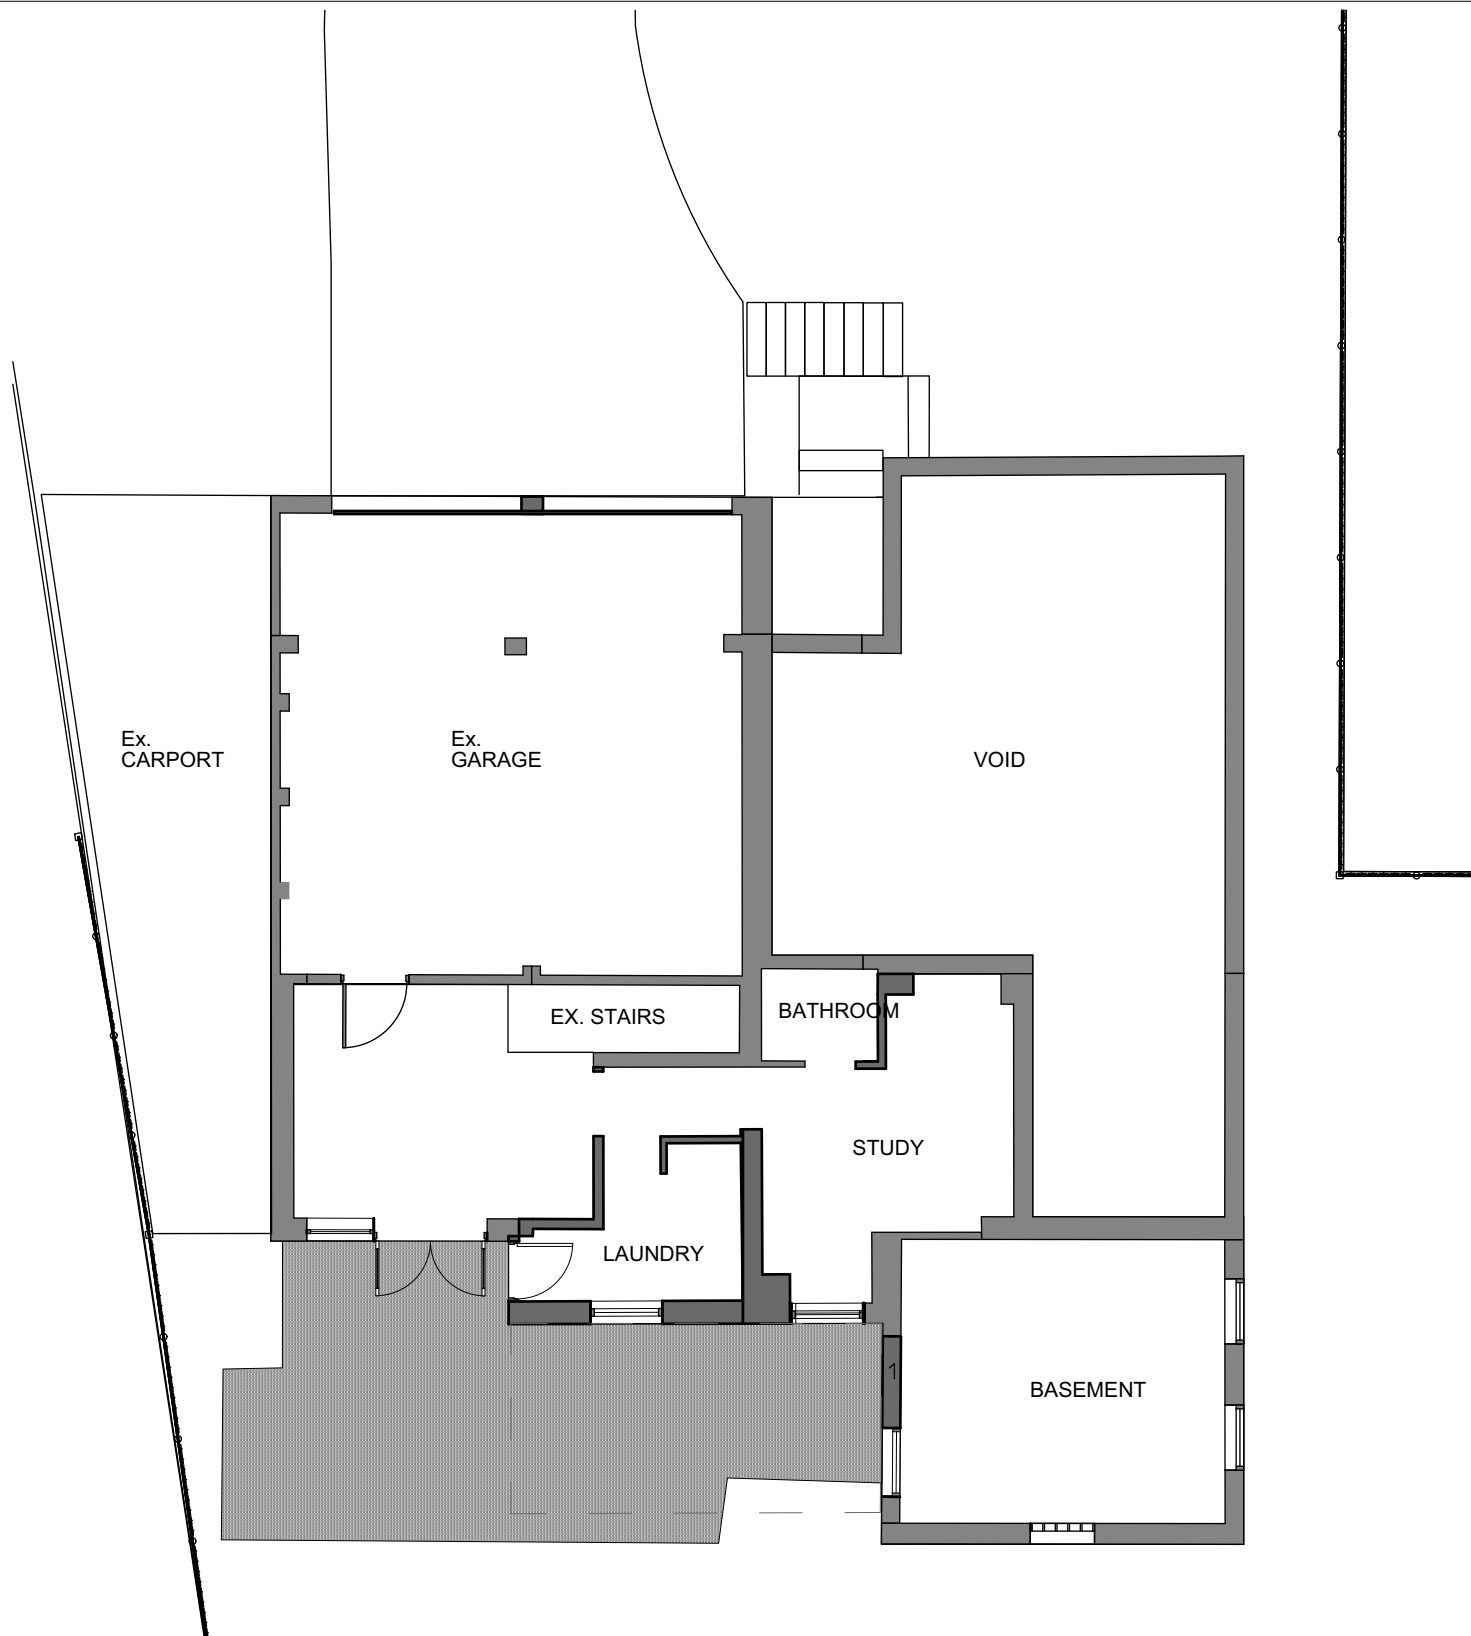


MD01

Drawn by
MB


Scale
1:100

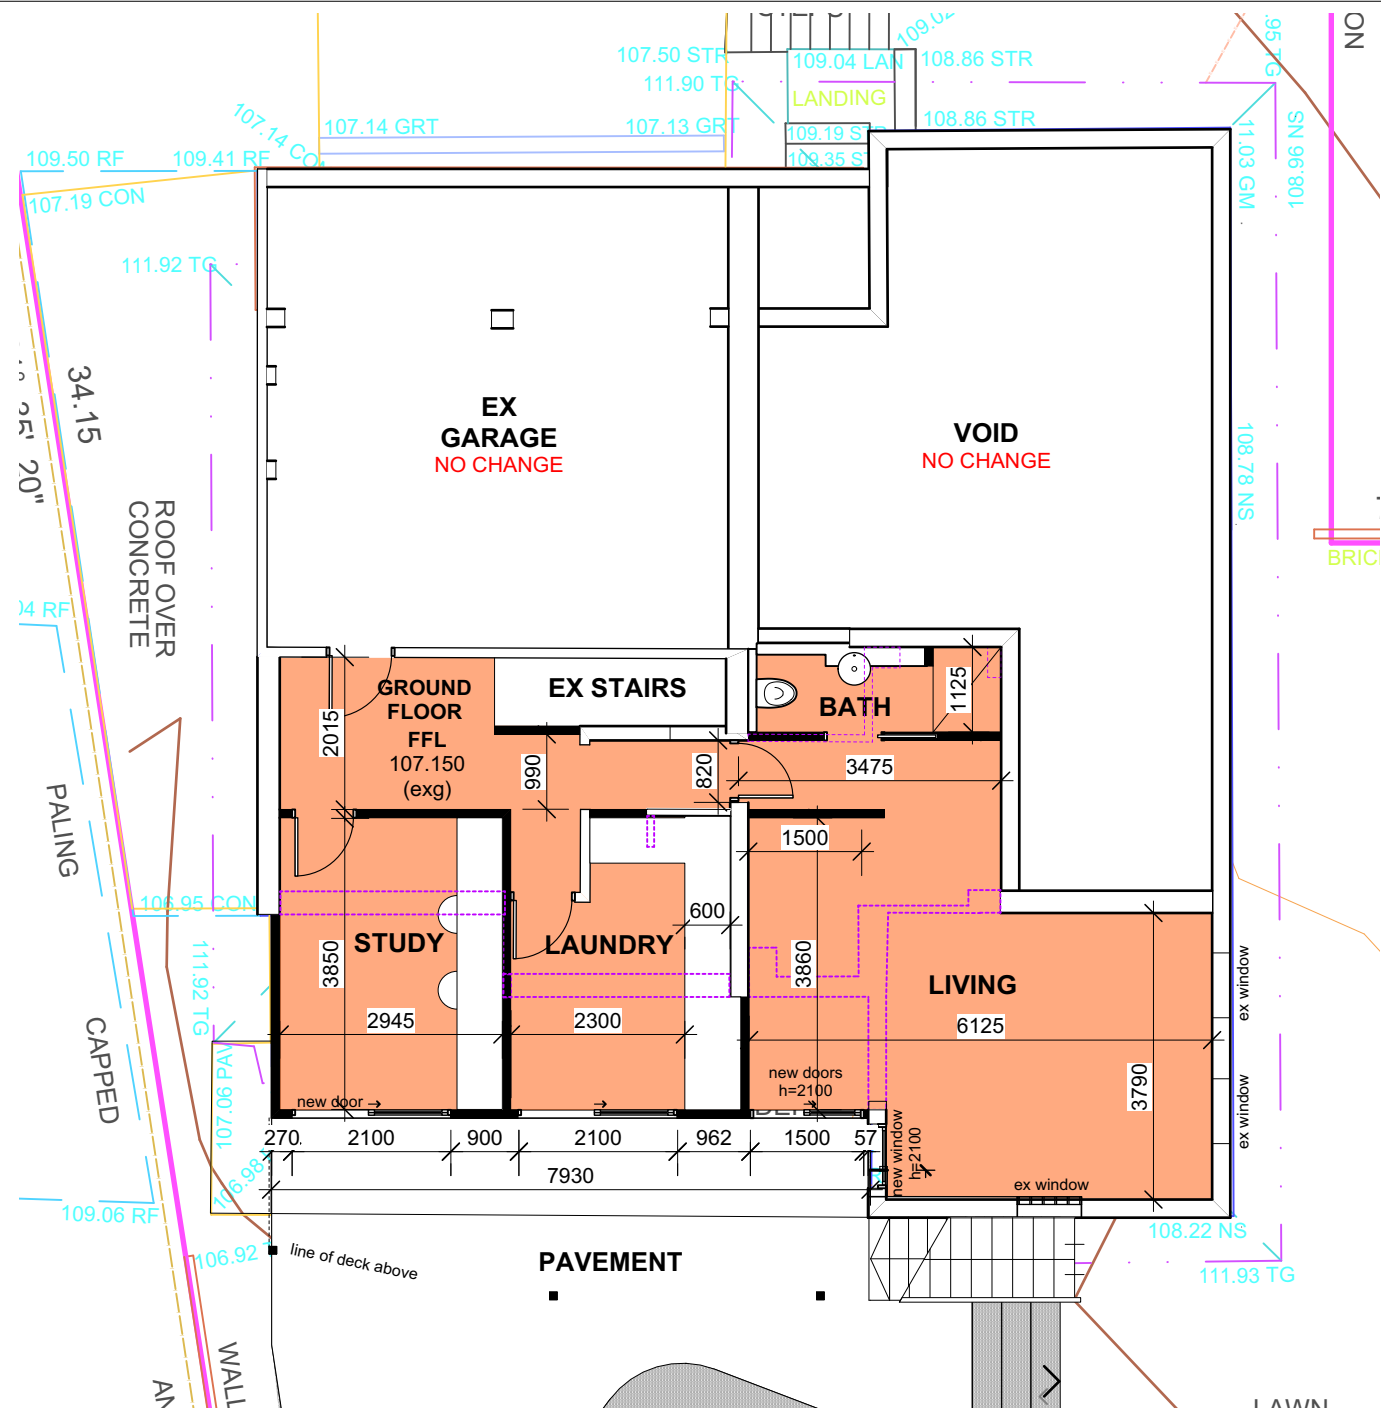

PROPOSED MODIFICATION

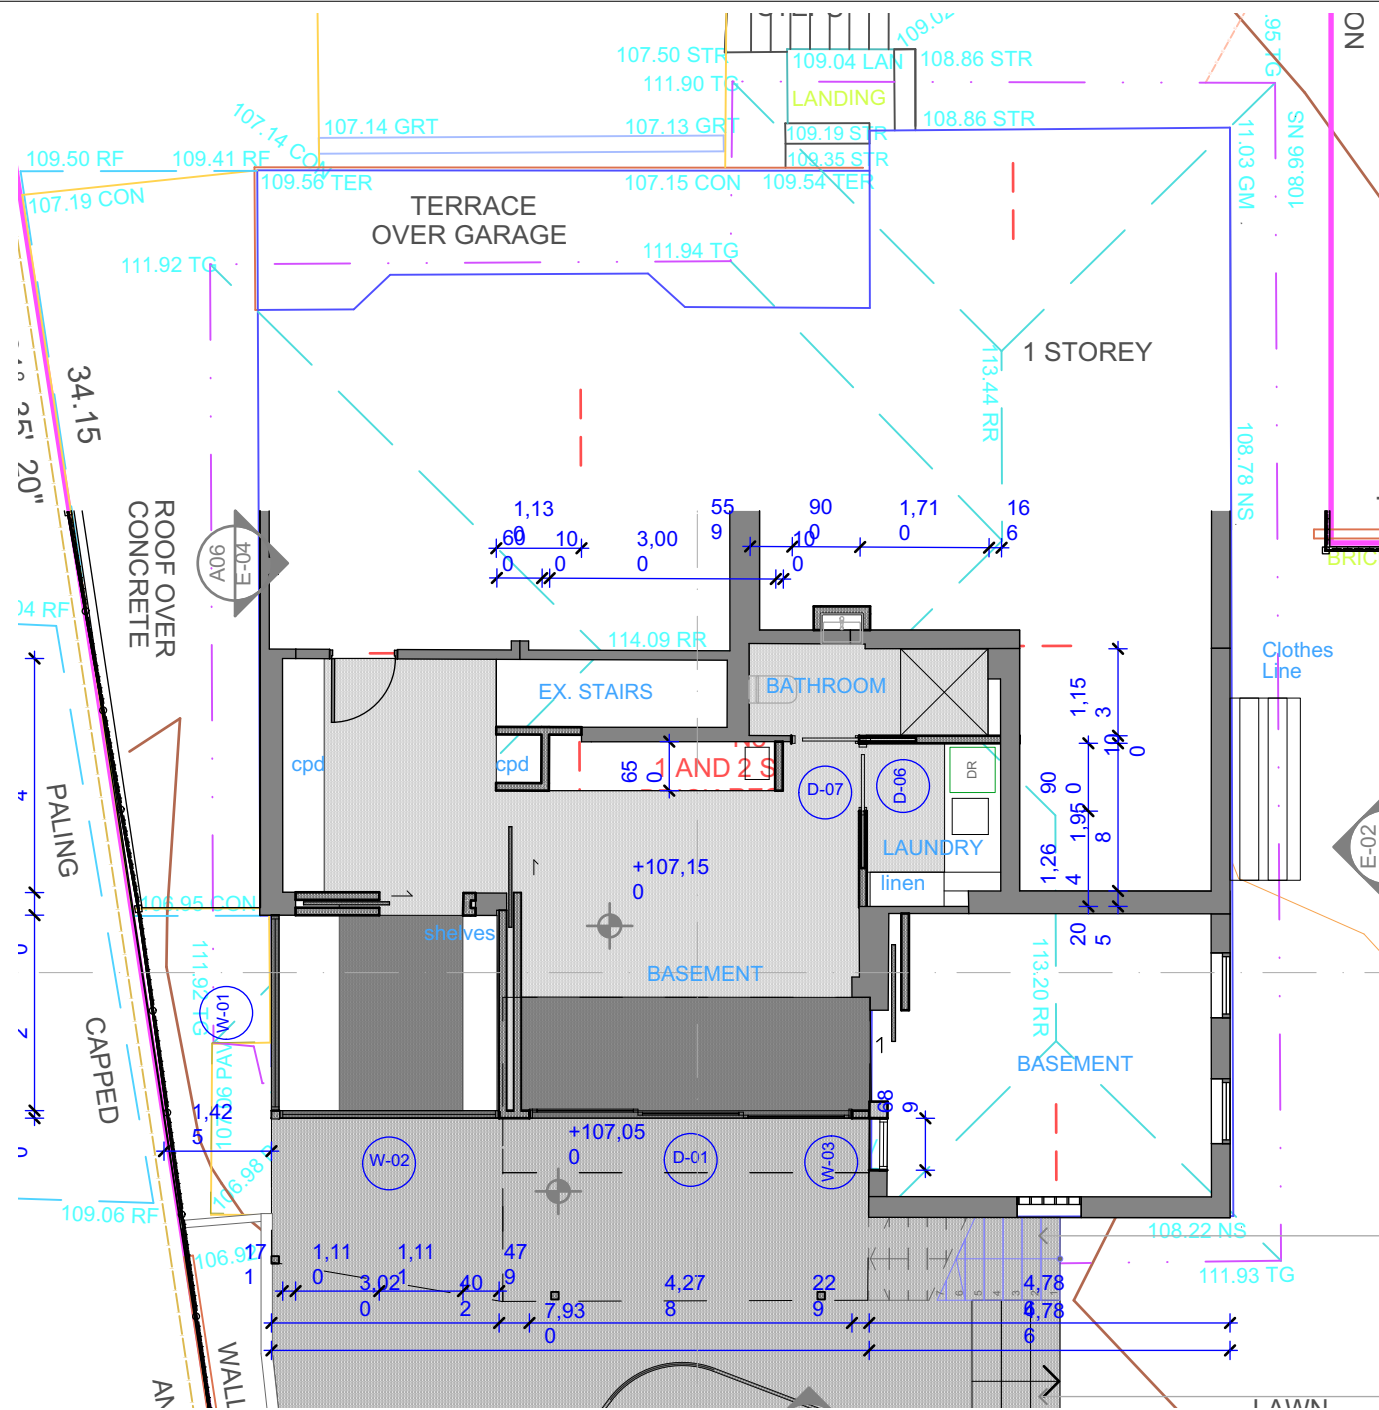

APPROVED DA

 

NOT FOR CONSTRUCTION

GROUND FLOOR PLAN

PROPOSED MODIFICATION VS APPROVED DA

FOR APPROVAL

Notes

All levels, contours, survey and cadastral information provided by Land Surveyors YBH was provided with all site information including measured drawing. All dimensions will need to be confirmed on site.

The dimensions and profiles shown on the drawings are believed to be correct. It is the responsibility of those working on site to verify the dimensions and profiles and locate all services on site prior to commencing work.

All dimensions in millimetres Use figured dimensions only. Do not scale

If discrepancy exists notify designer immediately. All work shall comply with the Building Code of Australia, the rules and requirements of the Water Board, Council and the relevant Standards Association of Australia codes and specifications

Drawing Key

- New work
- New Walls
- Existing walls
- Demolish
- Fill

Project Name

5 Killala Avenue
Killarney Heights 2087 NSW
SEC 86 DP 758566 700.3sqm

Client

Kelly & Paul
Borg

Revision

- A 8/12/20 Client Review
- B 20/01/21 DA Modification

DA01


Drawn by

MB


Scale

1:100


© Copyright in all documents prepared by YBH and in any work executed from those documents and drawings shall remain the property of YBH or on creation vest in YBH

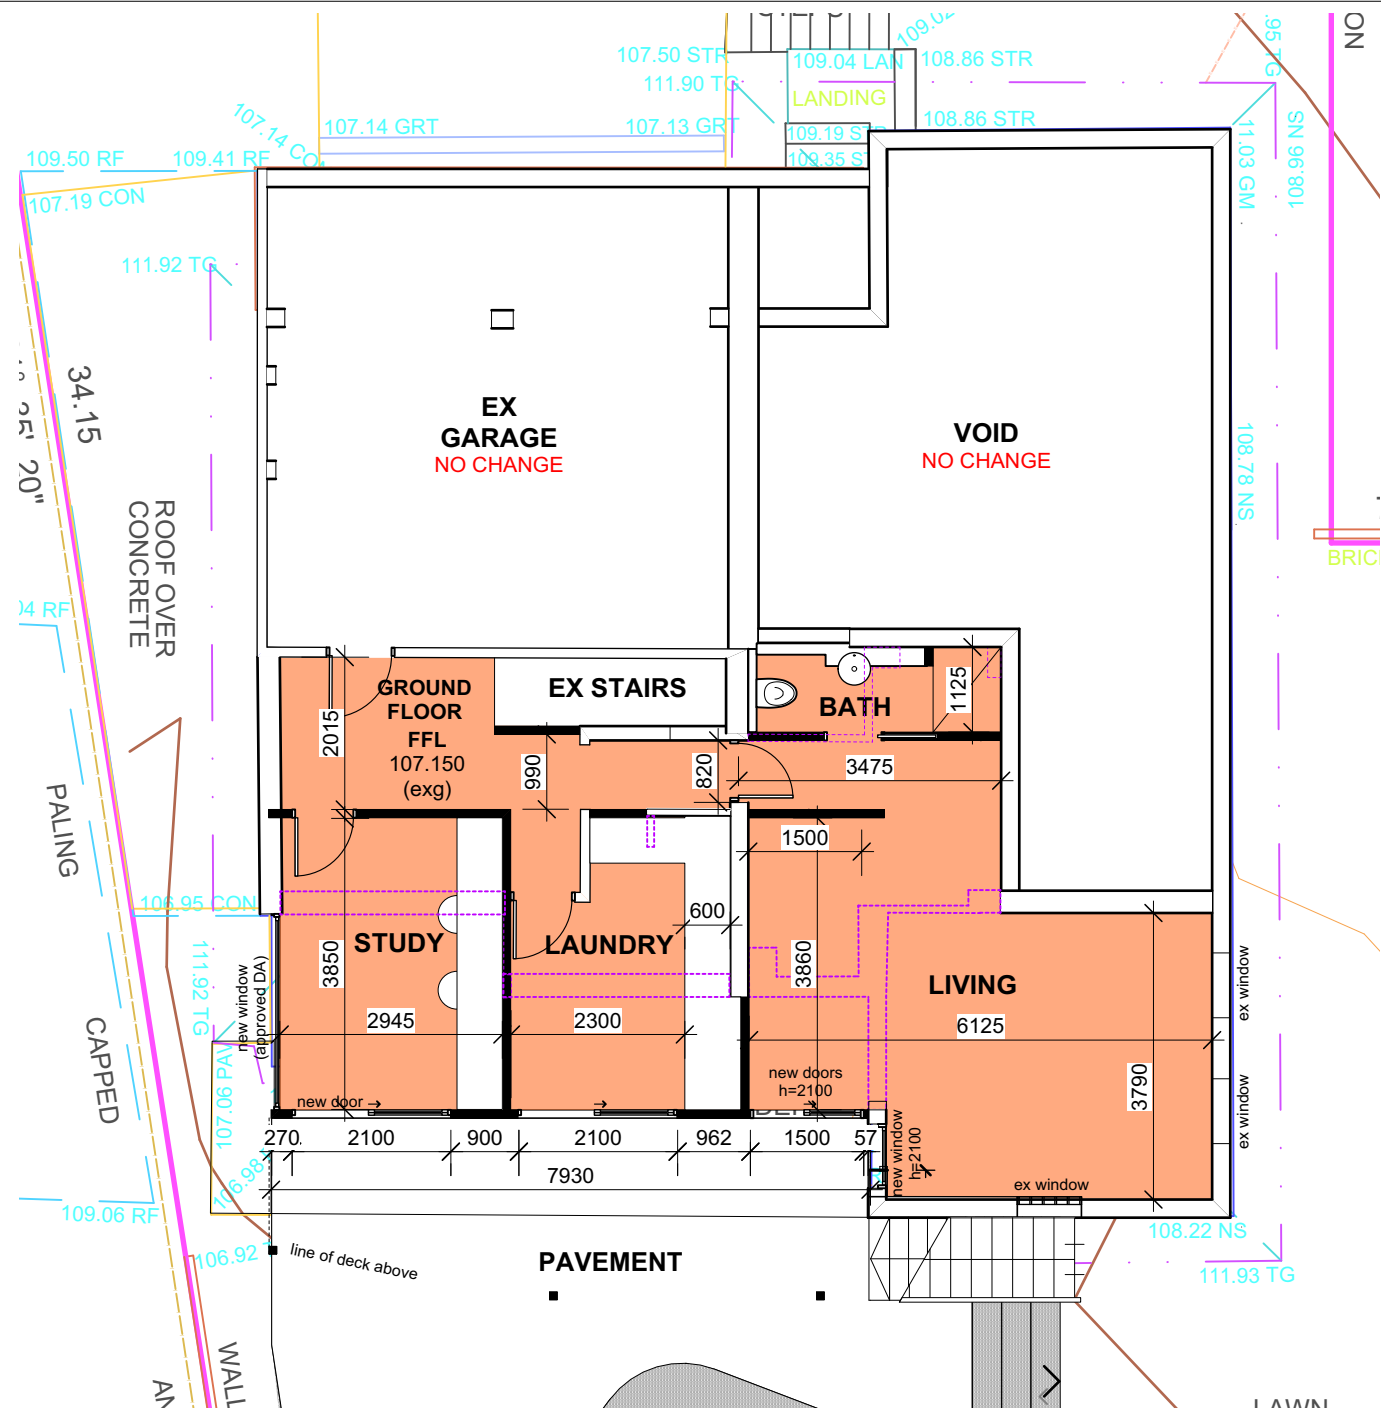

PROPOSED MODIFICATION

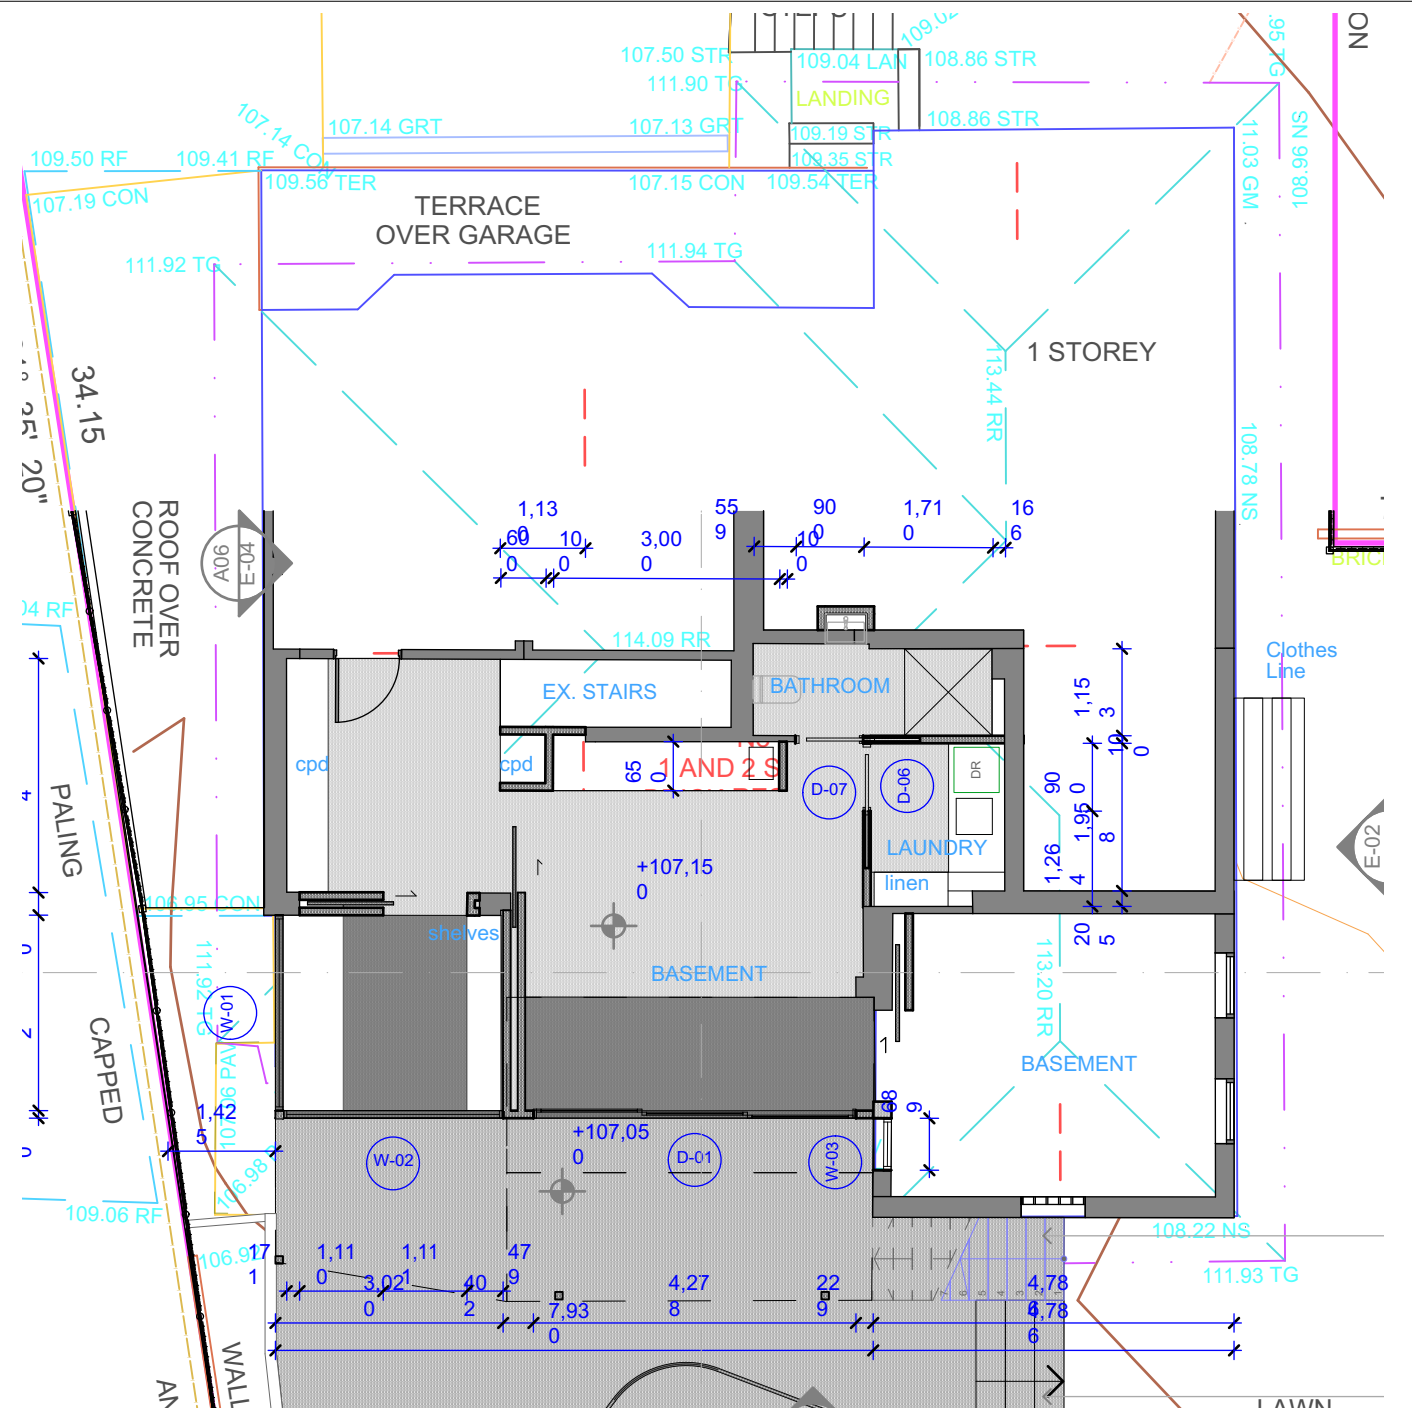

APPROVED DA

 

NOT FOR CONSTRUCTION

GROUND FLOOR PLAN

PROPOSED MODIFICATION VS APPROVED DA

FOR APPROVAL

your
beautiful
Home.

Notes
All levels, contours, survey and cadastral information provided by Land Surveyors YBH was provided with all site information including measured drawing. All dimensions will need to be confirmed on site.
The dimensions and profiles shown on the drawings are believed to be correct. It is the responsibility of those working on site to verify the dimensions and profiles and locate all services on site prior to commencing work.
All dimensions in millimetres Use figured dimensions only. Do not scale
If discrepancy exists notify designer immediately. All work shall comply with the Building Code of Australia, the rules and requirements of the Water Board, Council and the relevant Standards Association of Australia codes and specifications

Drawing Key

- New work
- New Walls
- Existing walls
- Demolish
- Fill

Project Name

5 Killala Avenue
Killarney Heights 2087 NSW
SEC 86 DP 758566 700.3sqm

Client

Kelly & Paul
Borg

Revision


- A 8/12/20 Client Review
- B 20/01/21 DA Modification
- C 26/2/21 DA Modification

DA01

Drawn by
MB

Scale
1:100

© Copyright in all documents prepared by YBH and in any work executed from those documents and drawings shall remain the property of YBH or on creation vest in YBH

 

PROPOSED SOUTH ELEVATION FOR APPROVAL

your
beautiful
Home.

Notes

All levels, contours, survey and cadastral information provided by Land Surveyors YBH was provided with all site information including measured drawing. All dimensions will need to be confirmed on site.

The dimensions and profiles shown on the drawings are believed to be correct. It is the responsibility of those working on site to verify the dimensions and profiles and locate all services on site prior to commencing work.

All dimensions in millimetres Use figured dimensions only. Do not scale

If discrepancy exists notify designer immediately. All work shall comply with the Building Code of Australia, the rules and requirements of the Water Board, Council and the relevant Standards Association of Australia codes and specifications

Drawing Key

- New work
- New Walls
- Existing walls
- Demolish
- Fill

Project Name

5 Killala Avenue
Killarney Heights 2087 NSW
SEC 86 DP 758566 700.3sqm

Client

Kelly & Paul
Borg

Revision

- A 8/12/20 Client Review
- B 20/01/21 DA Modification

DA02

Drawn by
MB

Scale
1:100

© Copyright in all documents prepared by YBH and in any work executed from those documents and drawings shall remain the property of YBH or on creation vest in YBH