

DRAWING SCHEDULE



DWG	DRAWING SCHEDULE/ SERIES	REV
A-00	COVER PAGE	A
A-01	SITE PLAN	A
A-02	GROUND FLOOR EXISTING PLAN	A
A-03	MEZZANINE EXISTING PLAN	A
A-04	GROUND FLOOR DEMOLITION PLAN	A
A-05	MEZZANINE DEMOLITION PLAN	A
A-06	GROUND FLOOR PLAN	A
A-07	MEZZANINE PLAN	A
A-08	GROUND FLOOR RCP	A
A-09	MEZZANINE RCP	A
A-10	SECTION	A



LOCATION MAP
SCALE NTS

SITE ADDRESS UNIT 4 & 5, 25 Frenchs Forest Rd, Frenchs Forest	PROJECT AUSTRALIAN BIOTECHNOLOGY MEZZANINE	DESCRIPTION: ISSUE FOR DA	DWG NO: A-00	FORMA PROJECTS Suite 16.1, Level 16, 100 William Street, Sydney NSW 2000 T: 0432 970 723
		DATE: 02.05.2022	REV: A	

LEGEND:

 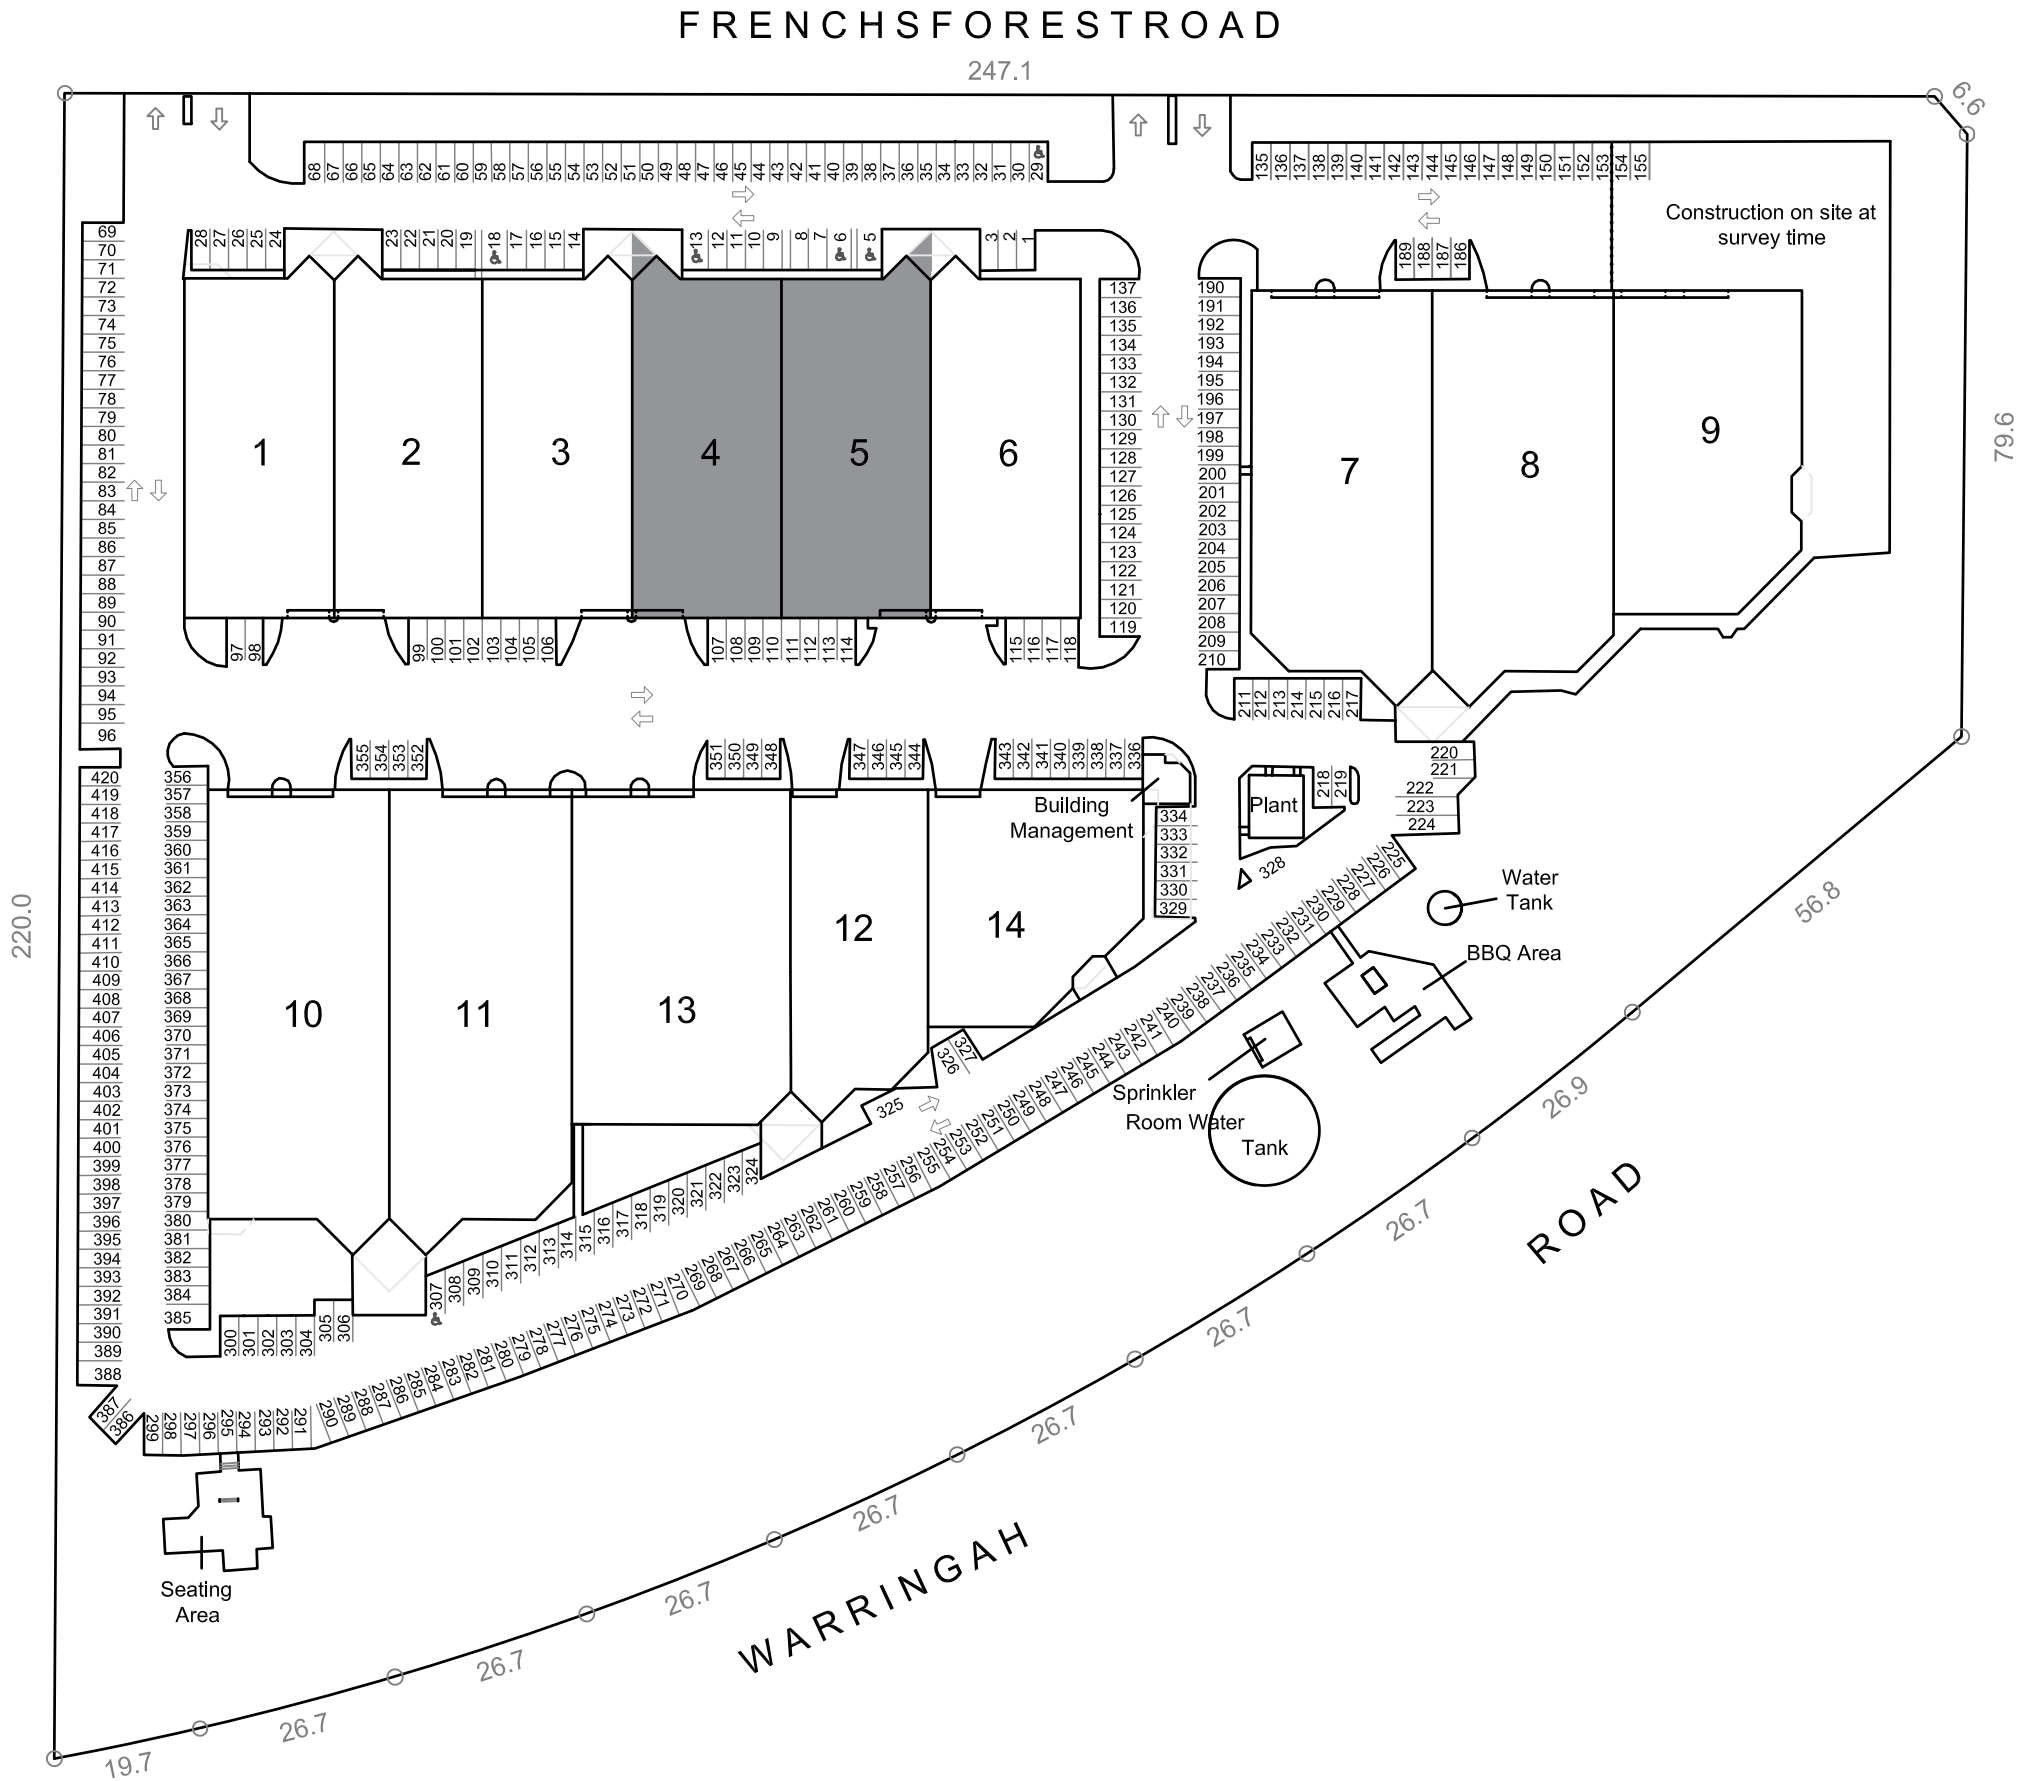

DRAWING DISCLAIMER

ALL WORKS TO BE IN ACCORDANCE WITH THE AUSTRALIAN BUILDING CODE BOARD, AUSTRALIAN STANDARDS, STATUTORY REGULATIONS AND LOCAL AUTHORITIES REQUIREMENTS.

- THESE DRAWINGS ARE NOT SITE SURVEYS
- ALL DRAWINGS AND MEASUREMENTS ARE TO BE VERIFIED ON SITE PRIOR TO CONSTRUCTION
- DO NOT SCALE FROM DRAWINGS

GENERAL NOTES

REFER TO TENANCY AGREEMENT AND BUILDING FITOUT GUIDE FOR ADDITIONAL INFORMATION

LAYOUTS SUBJECT TO APPROVAL FROM THE PRINCIPAL CERTIFIER.

A	ISSUE FOR DA	02/05/2022
NO.	REVISION / ISSUE	DATE

CLIENT NAME AND ADDRESS

AUSTRALIAN BIOTECHNOLOGIES

25 FRENCHS FOREST RD E, FRENCHS FOREST NSW 2086

PROJECT NAME AND ADDRESS

AUSTRALIAN BIOTECHNOLOGIES

25 FRENCHS FOREST RD E, FRENCHS FOREST NSW 2086

DRAWING TITLE


SITE PLAN

DATE:	REVISION:	SCALE:
02/05/2022	A	1:1000 @ A3
JOB NO.	DRAWING NO.	
XXX	A-01	

FORMAPROJECTS

SUITE 1-3, LEVEL 5 229 MACQUARIE STREET, SYDNEY
T: 1300 179 981 WWW.FORMAPROJECTS.COM.AU

LEGEND:

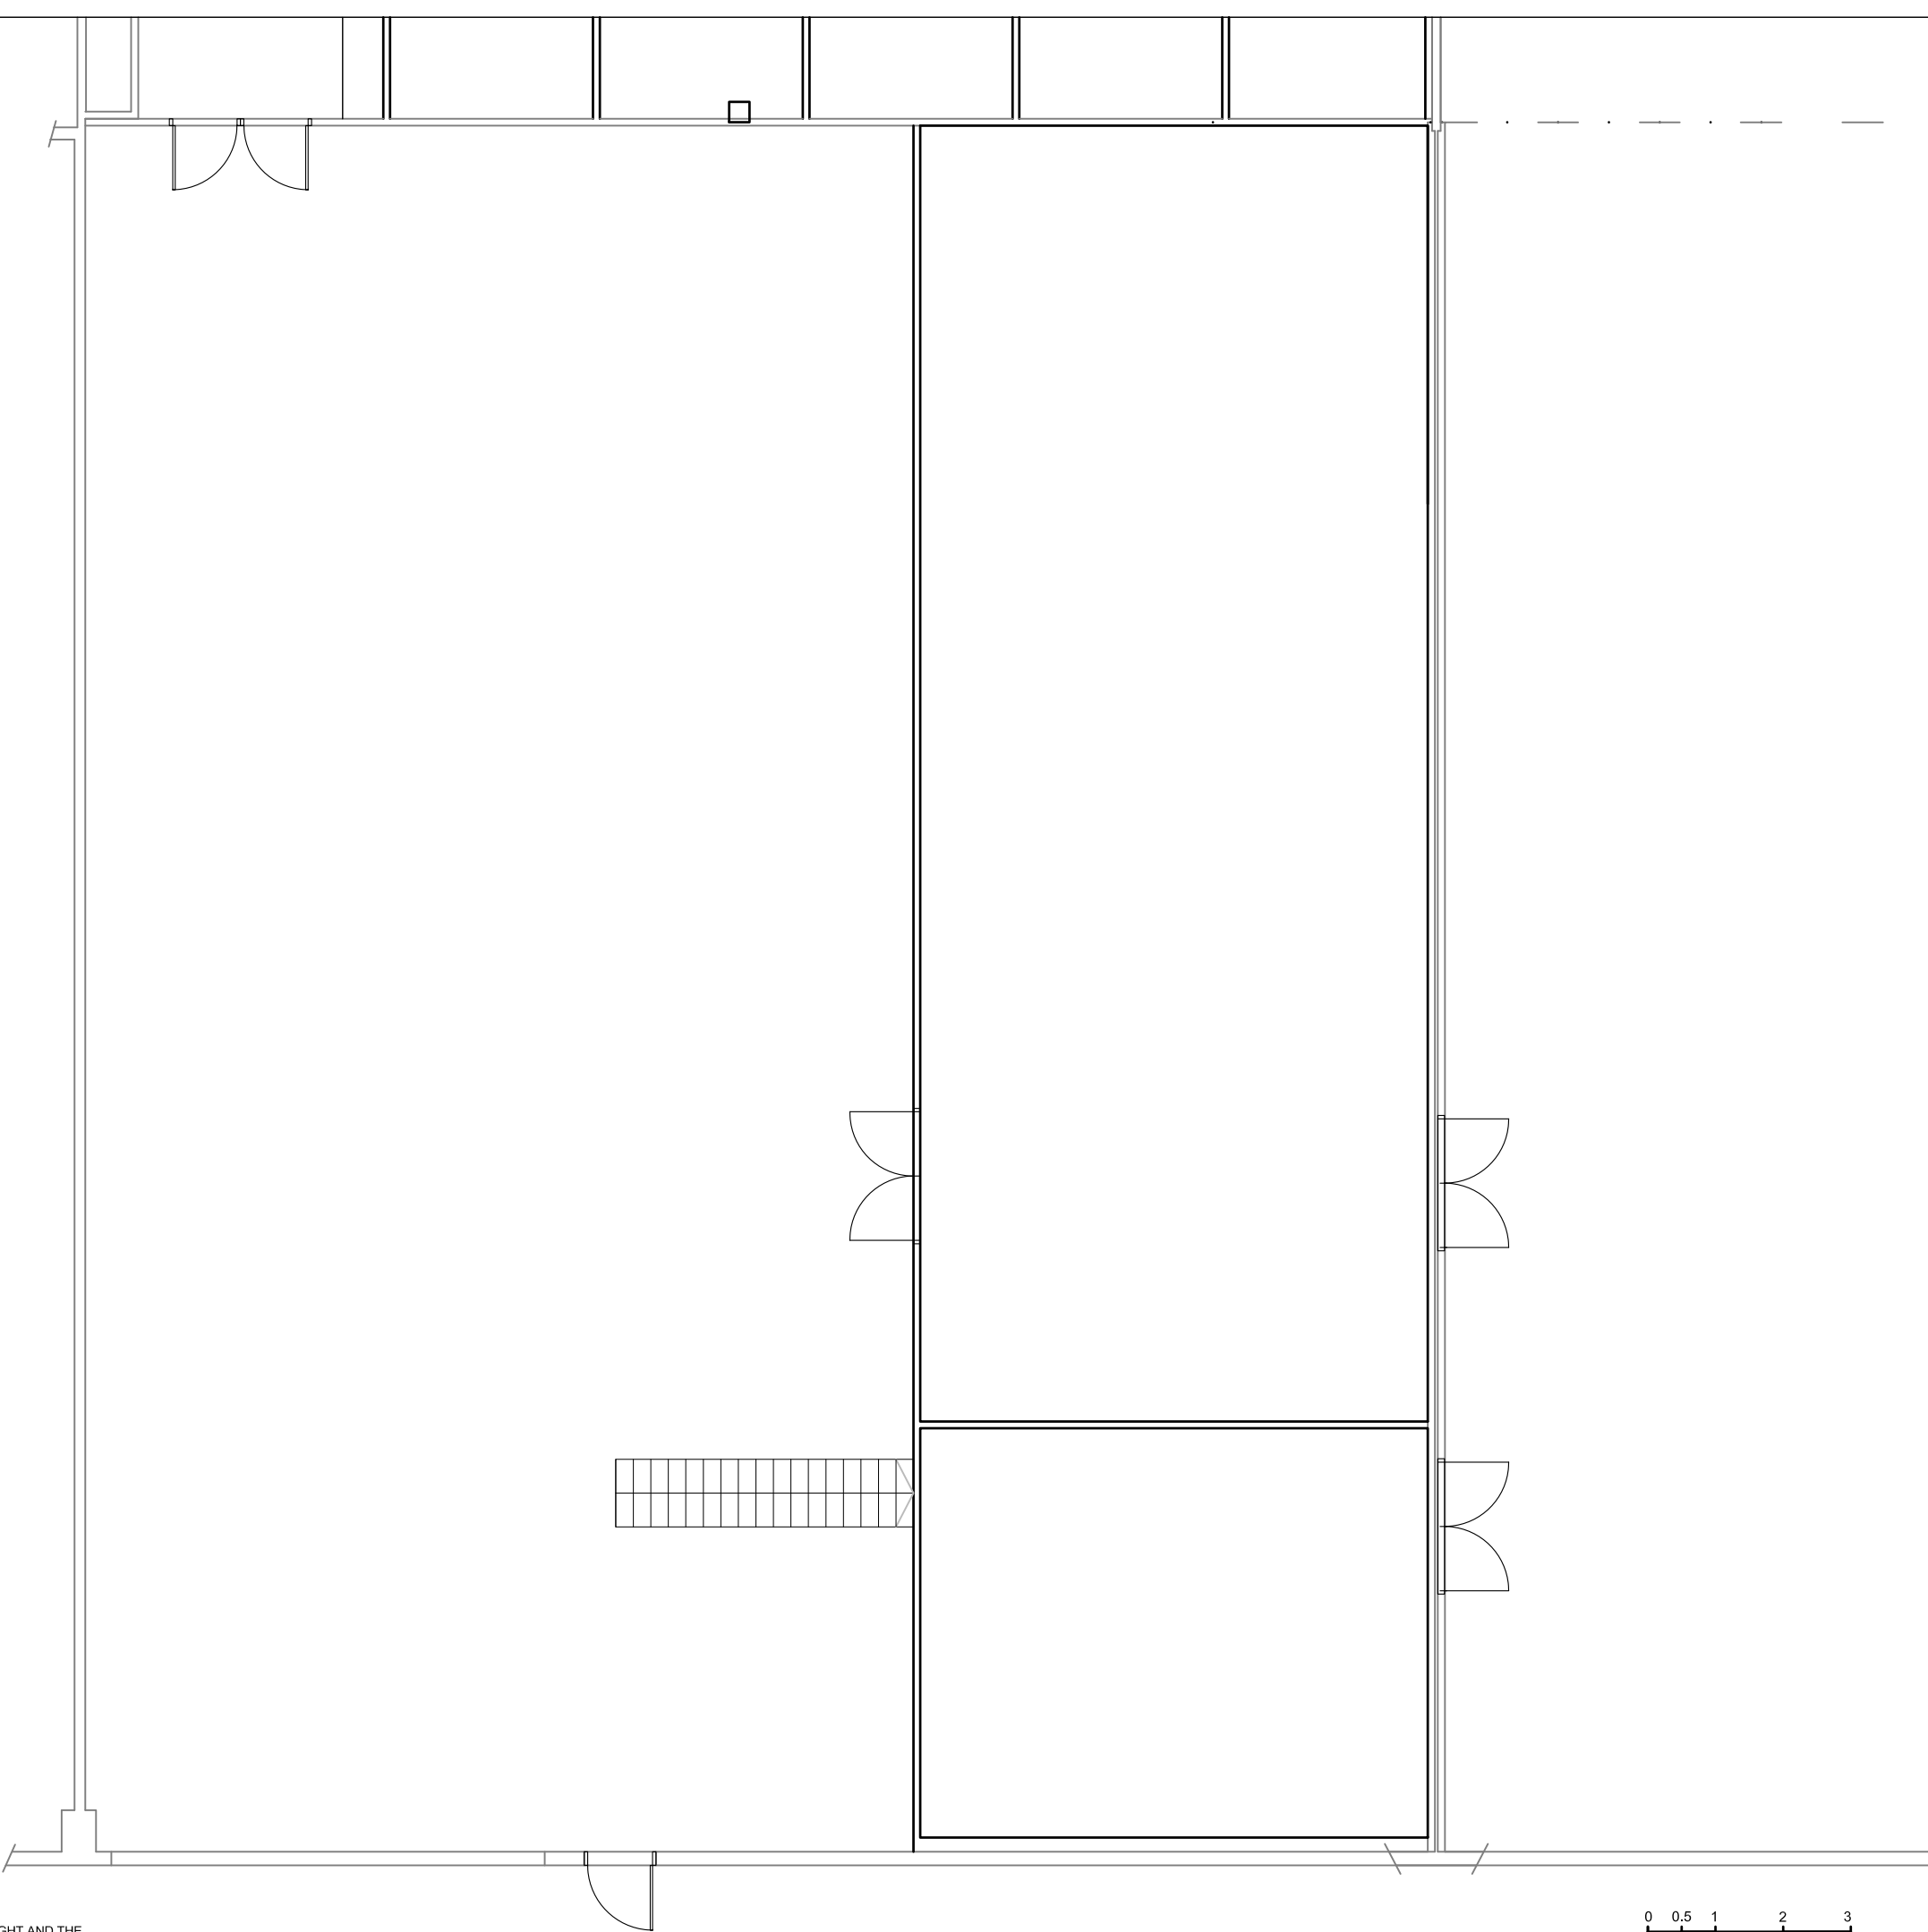

© THESE DRAWINGS AND SPECIFICATIONS ARE COPYRIGHT AND THE PROPERTY OF FORMA PROJECTS. THEY MUST NOT BE USED, REPRODUCED OR COPIED WHOLLY OR IN PART WITHOUT WRITTEN CONSENT OF FORMA PROJECTS.

DRAWING DISCLAIMER

ALL WORKS TO BE IN ACCORDANCE WITH THE AUSTRALIAN BUILDING CODE BOARD, AUSTRALIAN STANDARDS, STATUTORY REGULATIONS AND LOCAL AUTHORITIES REQUIREMENTS.

- THESE DRAWINGS ARE NOT SITE SURVEYS
- ALL DRAWINGS AND MEASUREMENTS ARE TO BE VERIFIED ON SITE PRIOR TO CONSTRUCTION
- DO NOT SCALE FROM DRAWINGS

GENERAL NOTES

REFER TO TENANCY AGREEMENT AND BUILDING FITOUT GUIDE FOR ADDITIONAL INFORMATION

LAYOUTS SUBJECT TO APPROVAL FROM THE PRINCIPAL CERTIFIER.

A	ISSUE FOR DA	02/05/2022
NO.	REVISION / ISSUE	DATE

CLIENT NAME AND ADDRESS

AUSTRALIAN BIOTECHNOLOGIES

25 FRENCHS FOREST RD E, FRENCHS FOREST NSW 2086

PROJECT NAME AND ADDRESS

AUSTRALIAN BIOTECHNOLOGIES


25 FRENCHS FOREST RD E, FRENCHS FOREST NSW 2086

DRAWING TITLE

EXISTING GROUND FLOOR PLAN

DATE:	REVISION:	SCALE:
02/05/2022	A	1:100 @ A3
JOB NO.	DRAWING NO.	
XXX	A-02	

LEGEND:

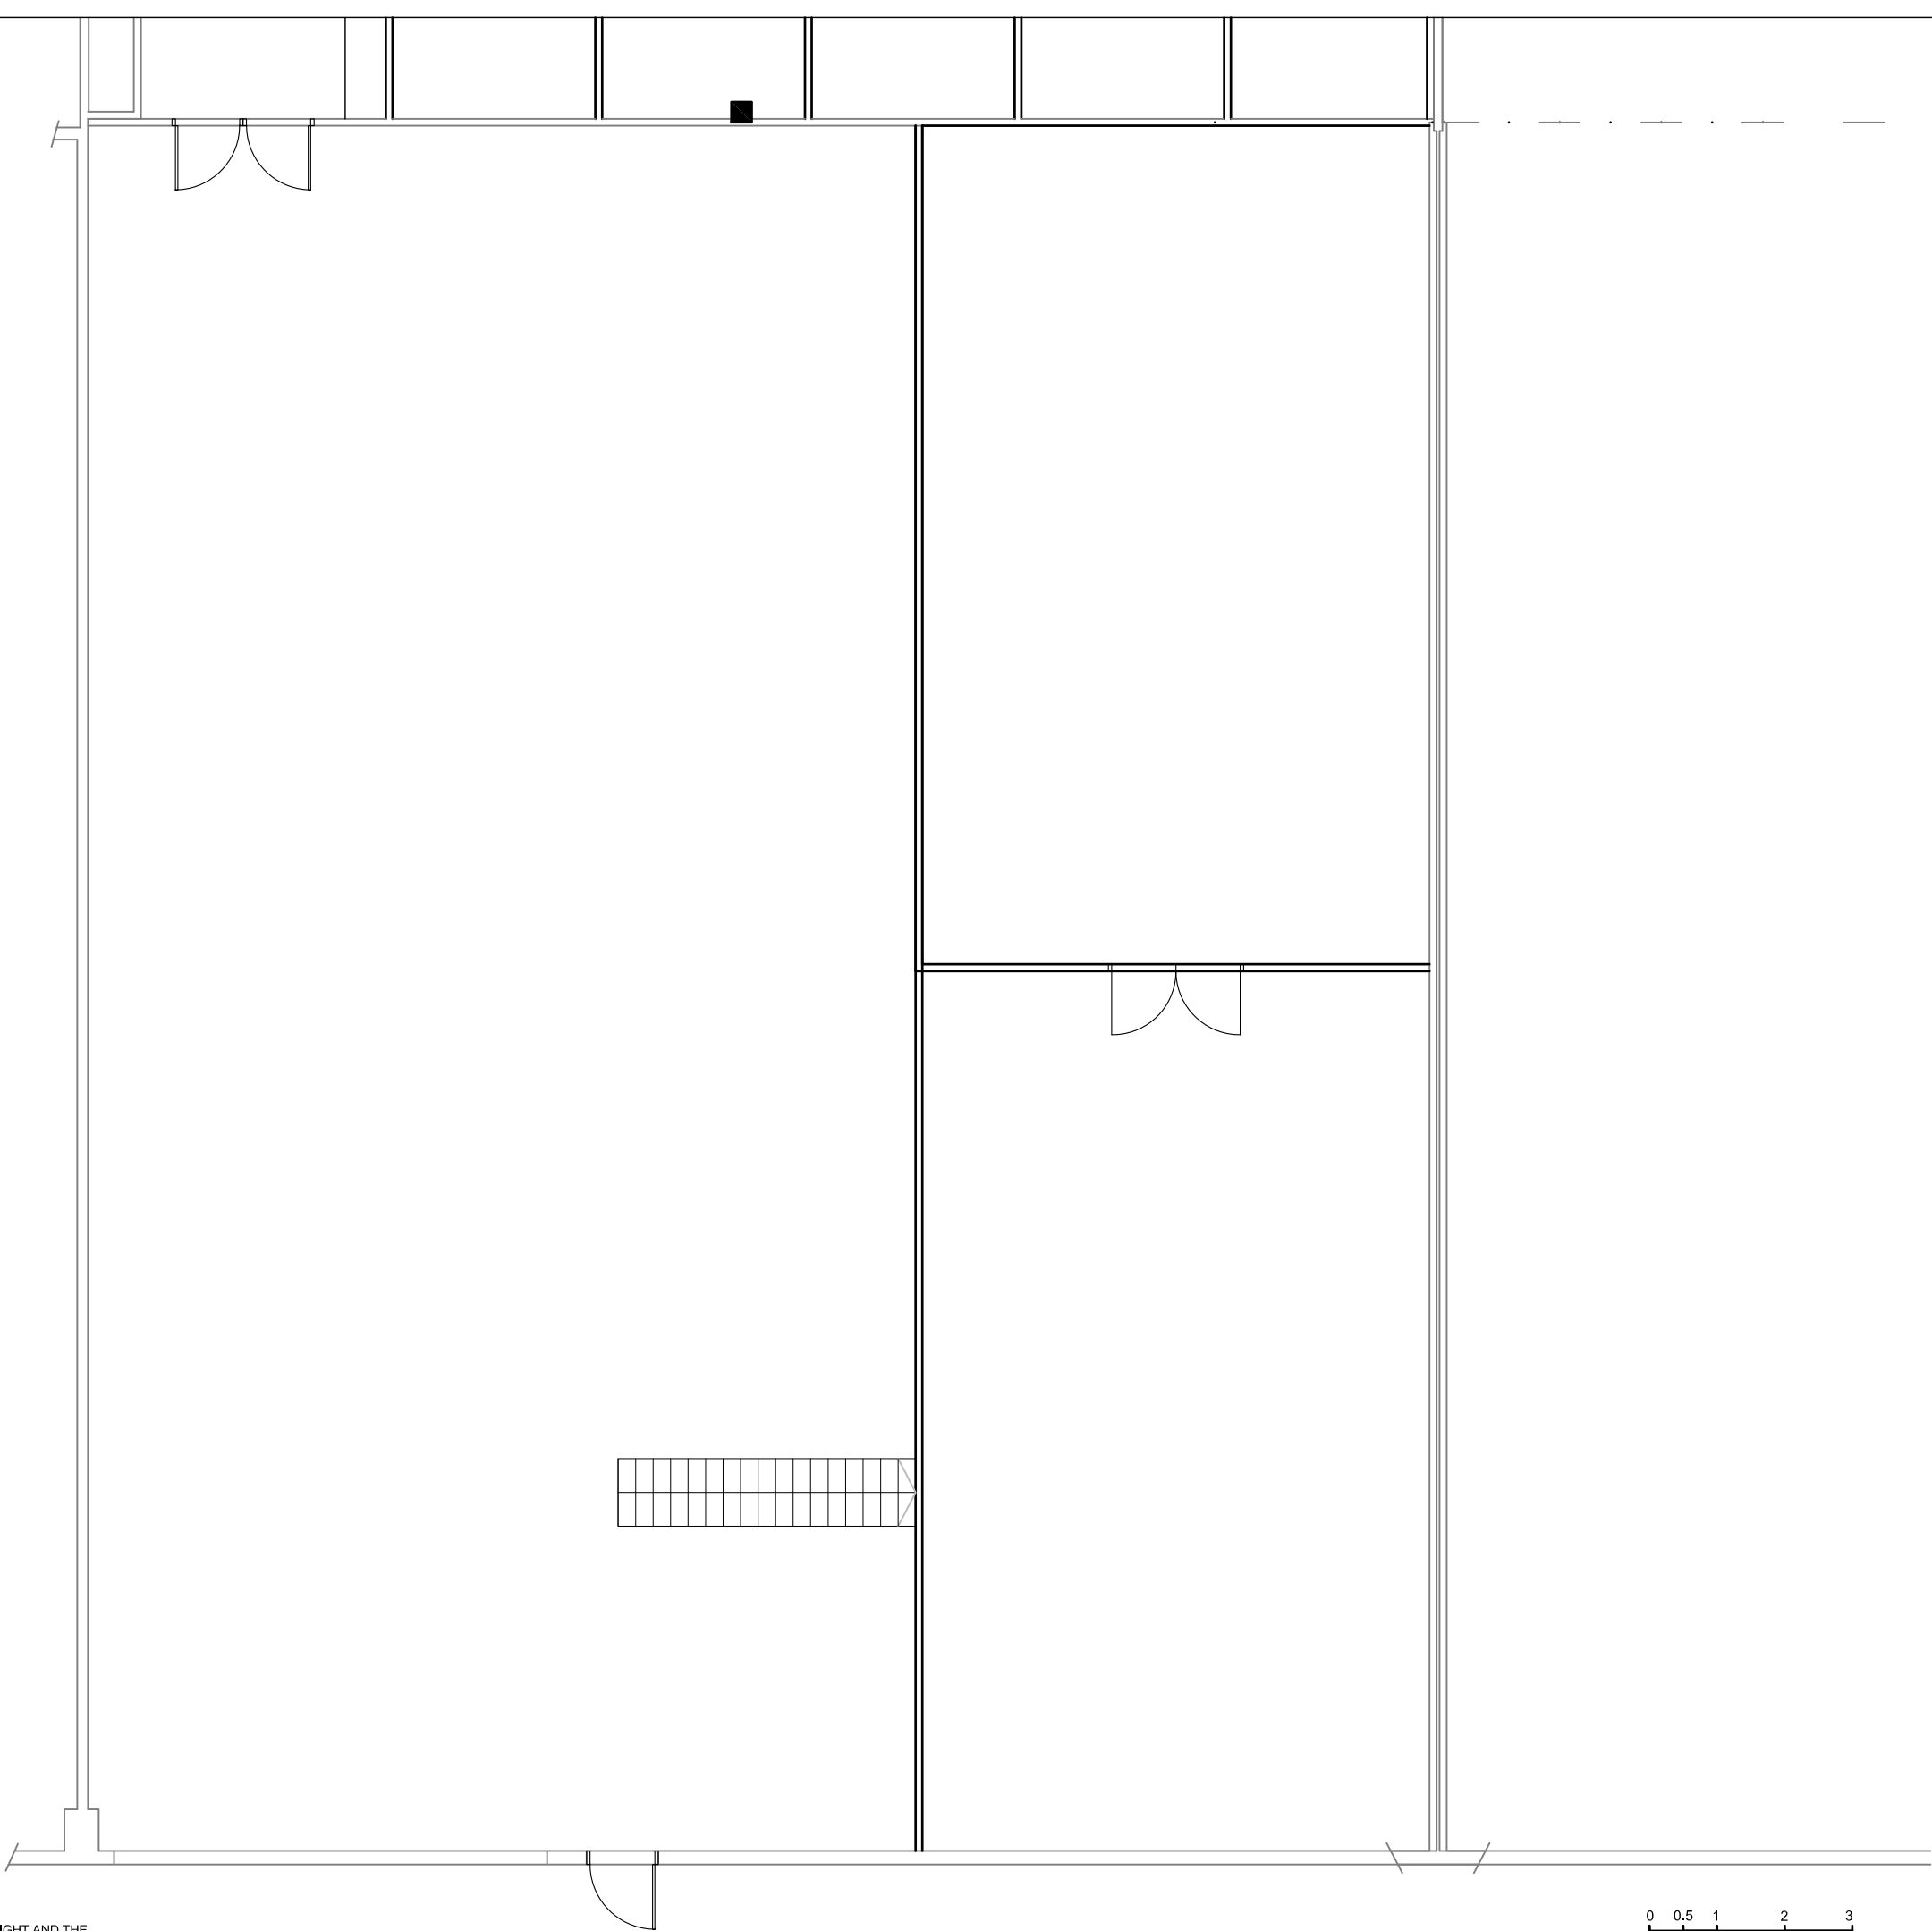

© THESE DRAWINGS AND SPECIFICATIONS ARE COPYRIGHT AND THE PROPERTY OF FORMA PROJECTS. THEY MUST NOT BE USED, REPRODUCED OR COPIED WHOLLY OR IN PART WITHOUT WRITTEN CONSENT OF FORMA PROJECTS.



DRAWING DISCLAIMER

ALL WORKS TO BE IN ACCORDANCE WITH THE AUSTRALIAN BUILDING CODE BOARD, AUSTRALIAN STANDARDS, STATUTORY REGULATIONS AND LOCAL AUTHORITIES REQUIREMENTS.

- THESE DRAWINGS ARE NOT SITE SURVEYS
- ALL DRAWINGS AND MEASUREMENTS ARE TO BE VERIFIED ON SITE PRIOR TO CONSTRUCTION
- DO NOT SCALE FROM DRAWINGS

GENERAL NOTES

REFER TO TENANCY AGREEMENT AND BUILDING FITOUT GUIDE FOR ADDITIONAL INFORMATION

LAYOUTS SUBJECT TO APPROVAL FROM THE PRINCIPAL CERTIFIER.

A	ISSUE FOR DA	02/05/2022
NO.	REVISION / ISSUE	DATE

CLIENT NAME AND ADDRESS

AUSTRALIAN BIOTECHNOLOGIES

25 FRENCHS FOREST RD E, FRENCHS FOREST NSW 2086

PROJECT NAME AND ADDRESS

AUSTRALIAN BIOTECHNOLOGIES

25 FRENCHS FOREST RD E, FRENCHS FOREST NSW 2086

DRAWING TITLE

EXISTING MEZZANINE FLOOR PLAN


DATE:	REVISION:	SCALE:
02/05/2022	A	1:100 @ A3

JOB NO.	DRAWING NO.
XXX	A-03


FORMAPROJECTS

SUITE 1-3, LEVEL 5 229 MACQUARIE STREET, SYDNEY
T: 1300 179 981 WWW.FORMAPROJECTS.COM.AU

LEGEND:
NO DEMOLITION REQUIRED

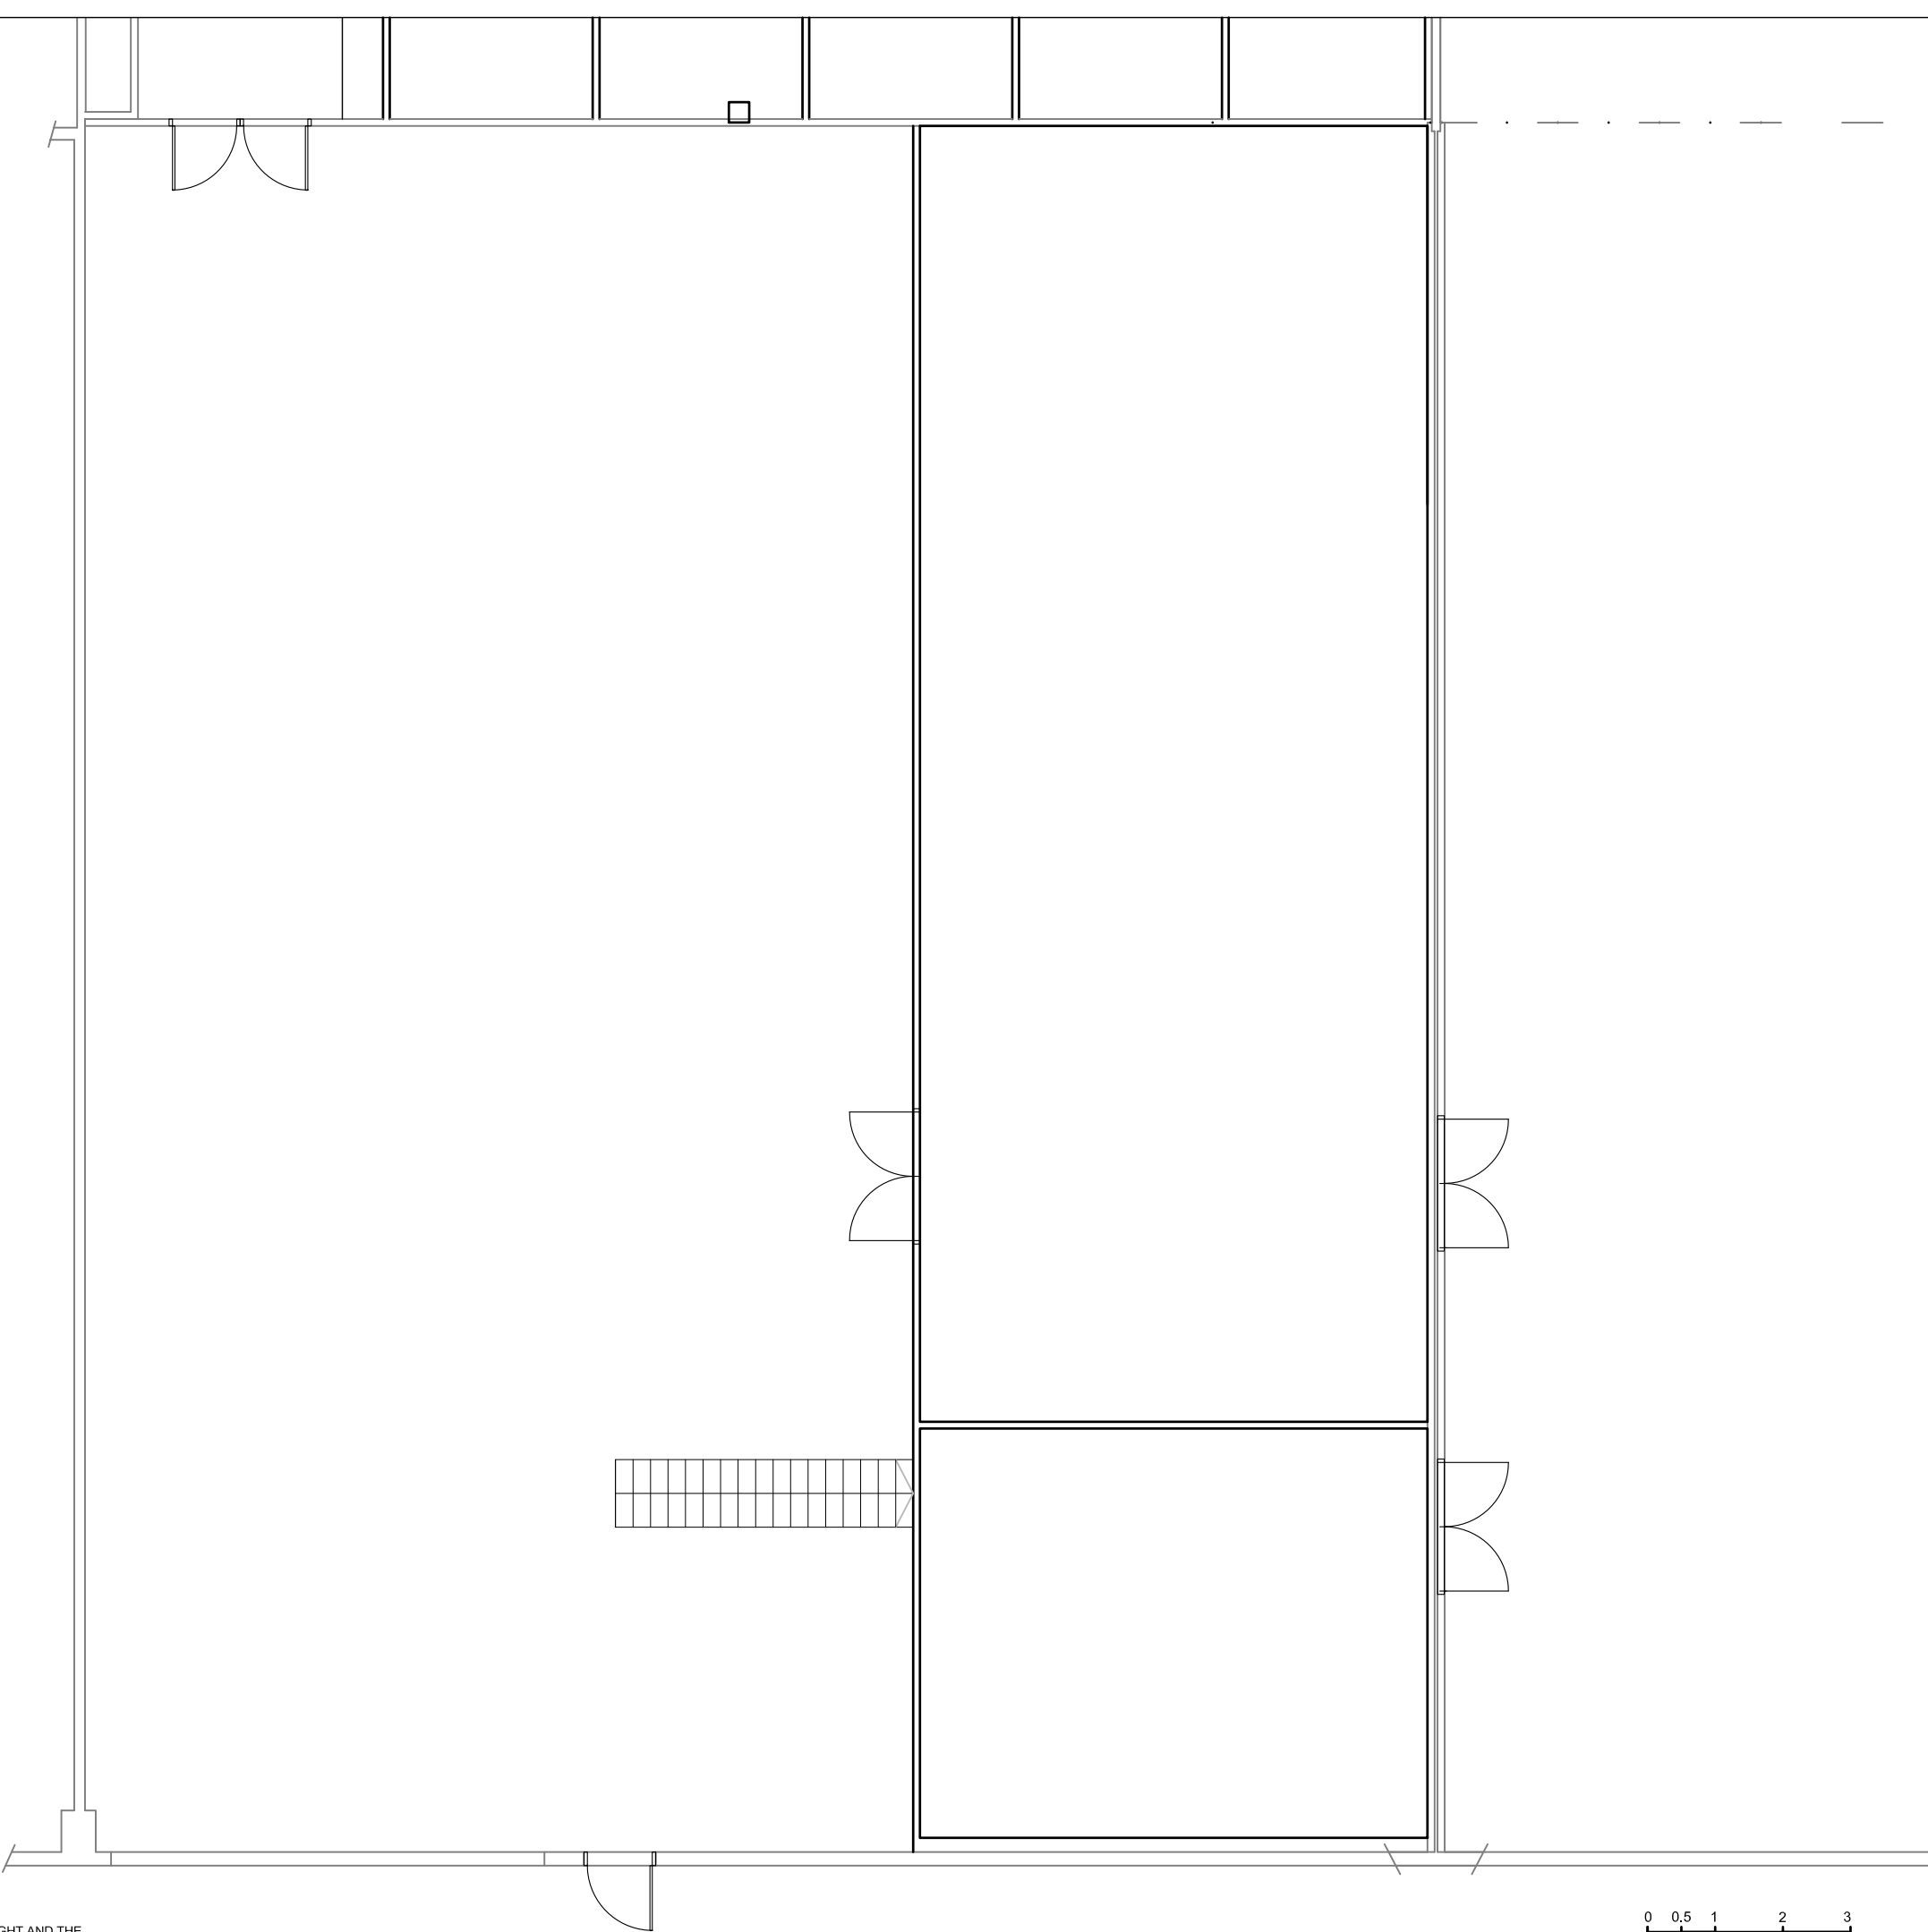

© THESE DRAWINGS AND SPECIFICATIONS ARE COPYRIGHT AND THE PROPERTY OF FORMA PROJECTS. THEY MUST NOT BE USED, REPRODUCED OR COPIED WHOLLY OR IN PART WITHOUT WRITTEN CONSENT OF FORMA PROJECTS.

 

DRAWING DISCLAIMER

ALL WORKS TO BE IN ACCORDANCE WITH THE AUSTRALIAN BUILDING CODE BOARD, AUSTRALIAN STANDARDS, STATUTORY REGULATIONS AND LOCAL AUTHORITIES REQUIREMENTS.

- THESE DRAWINGS ARE NOT SITE SURVEYS
- ALL DRAWINGS AND MEASUREMENTS ARE TO BE VERIFIED ON SITE PRIOR TO CONSTRUCTION
- DO NOT SCALE FROM DRAWINGS

GENERAL NOTES

REFER TO TENANCY AGREEMENT AND BUILDING FITOUT GUIDE FOR ADDITIONAL INFORMATION

LAYOUTS SUBJECT TO APPROVAL FROM THE PRINCIPAL CERTIFIER.

A	ISSUE FOR DA	02/05/2022
NO.	REVISION / ISSUE	DATE

CLIENT NAME AND ADDRESS

AUSTRALIAN BIOTECHNOLOGIES

25 FRENCHS FOREST RD E, FRENCHS FOREST NSW 2086

PROJECT NAME AND ADDRESS

AUSTRALIAN BIOTECHNOLOGIES

25 FRENCHS FOREST RD E, FRENCHS FOREST NSW 2086

DRAWING TITLE


DEMOLITION GROUND FLOOR PLAN

DATE:	REVISION:	SCALE:
02/05/2022	A	1:100 @ A3
JOB NO.	DRAWING NO.	
XXX	A-04	

FORMAPROJECTS

SUITE 1-3, LEVEL 5 229 MACQUARIE STREET, SYDNEY
T: 1300 179 981 WWW.FORMAPROJECTS.COM.AU

LEGEND:
NO DEMOLITION REQUIRED

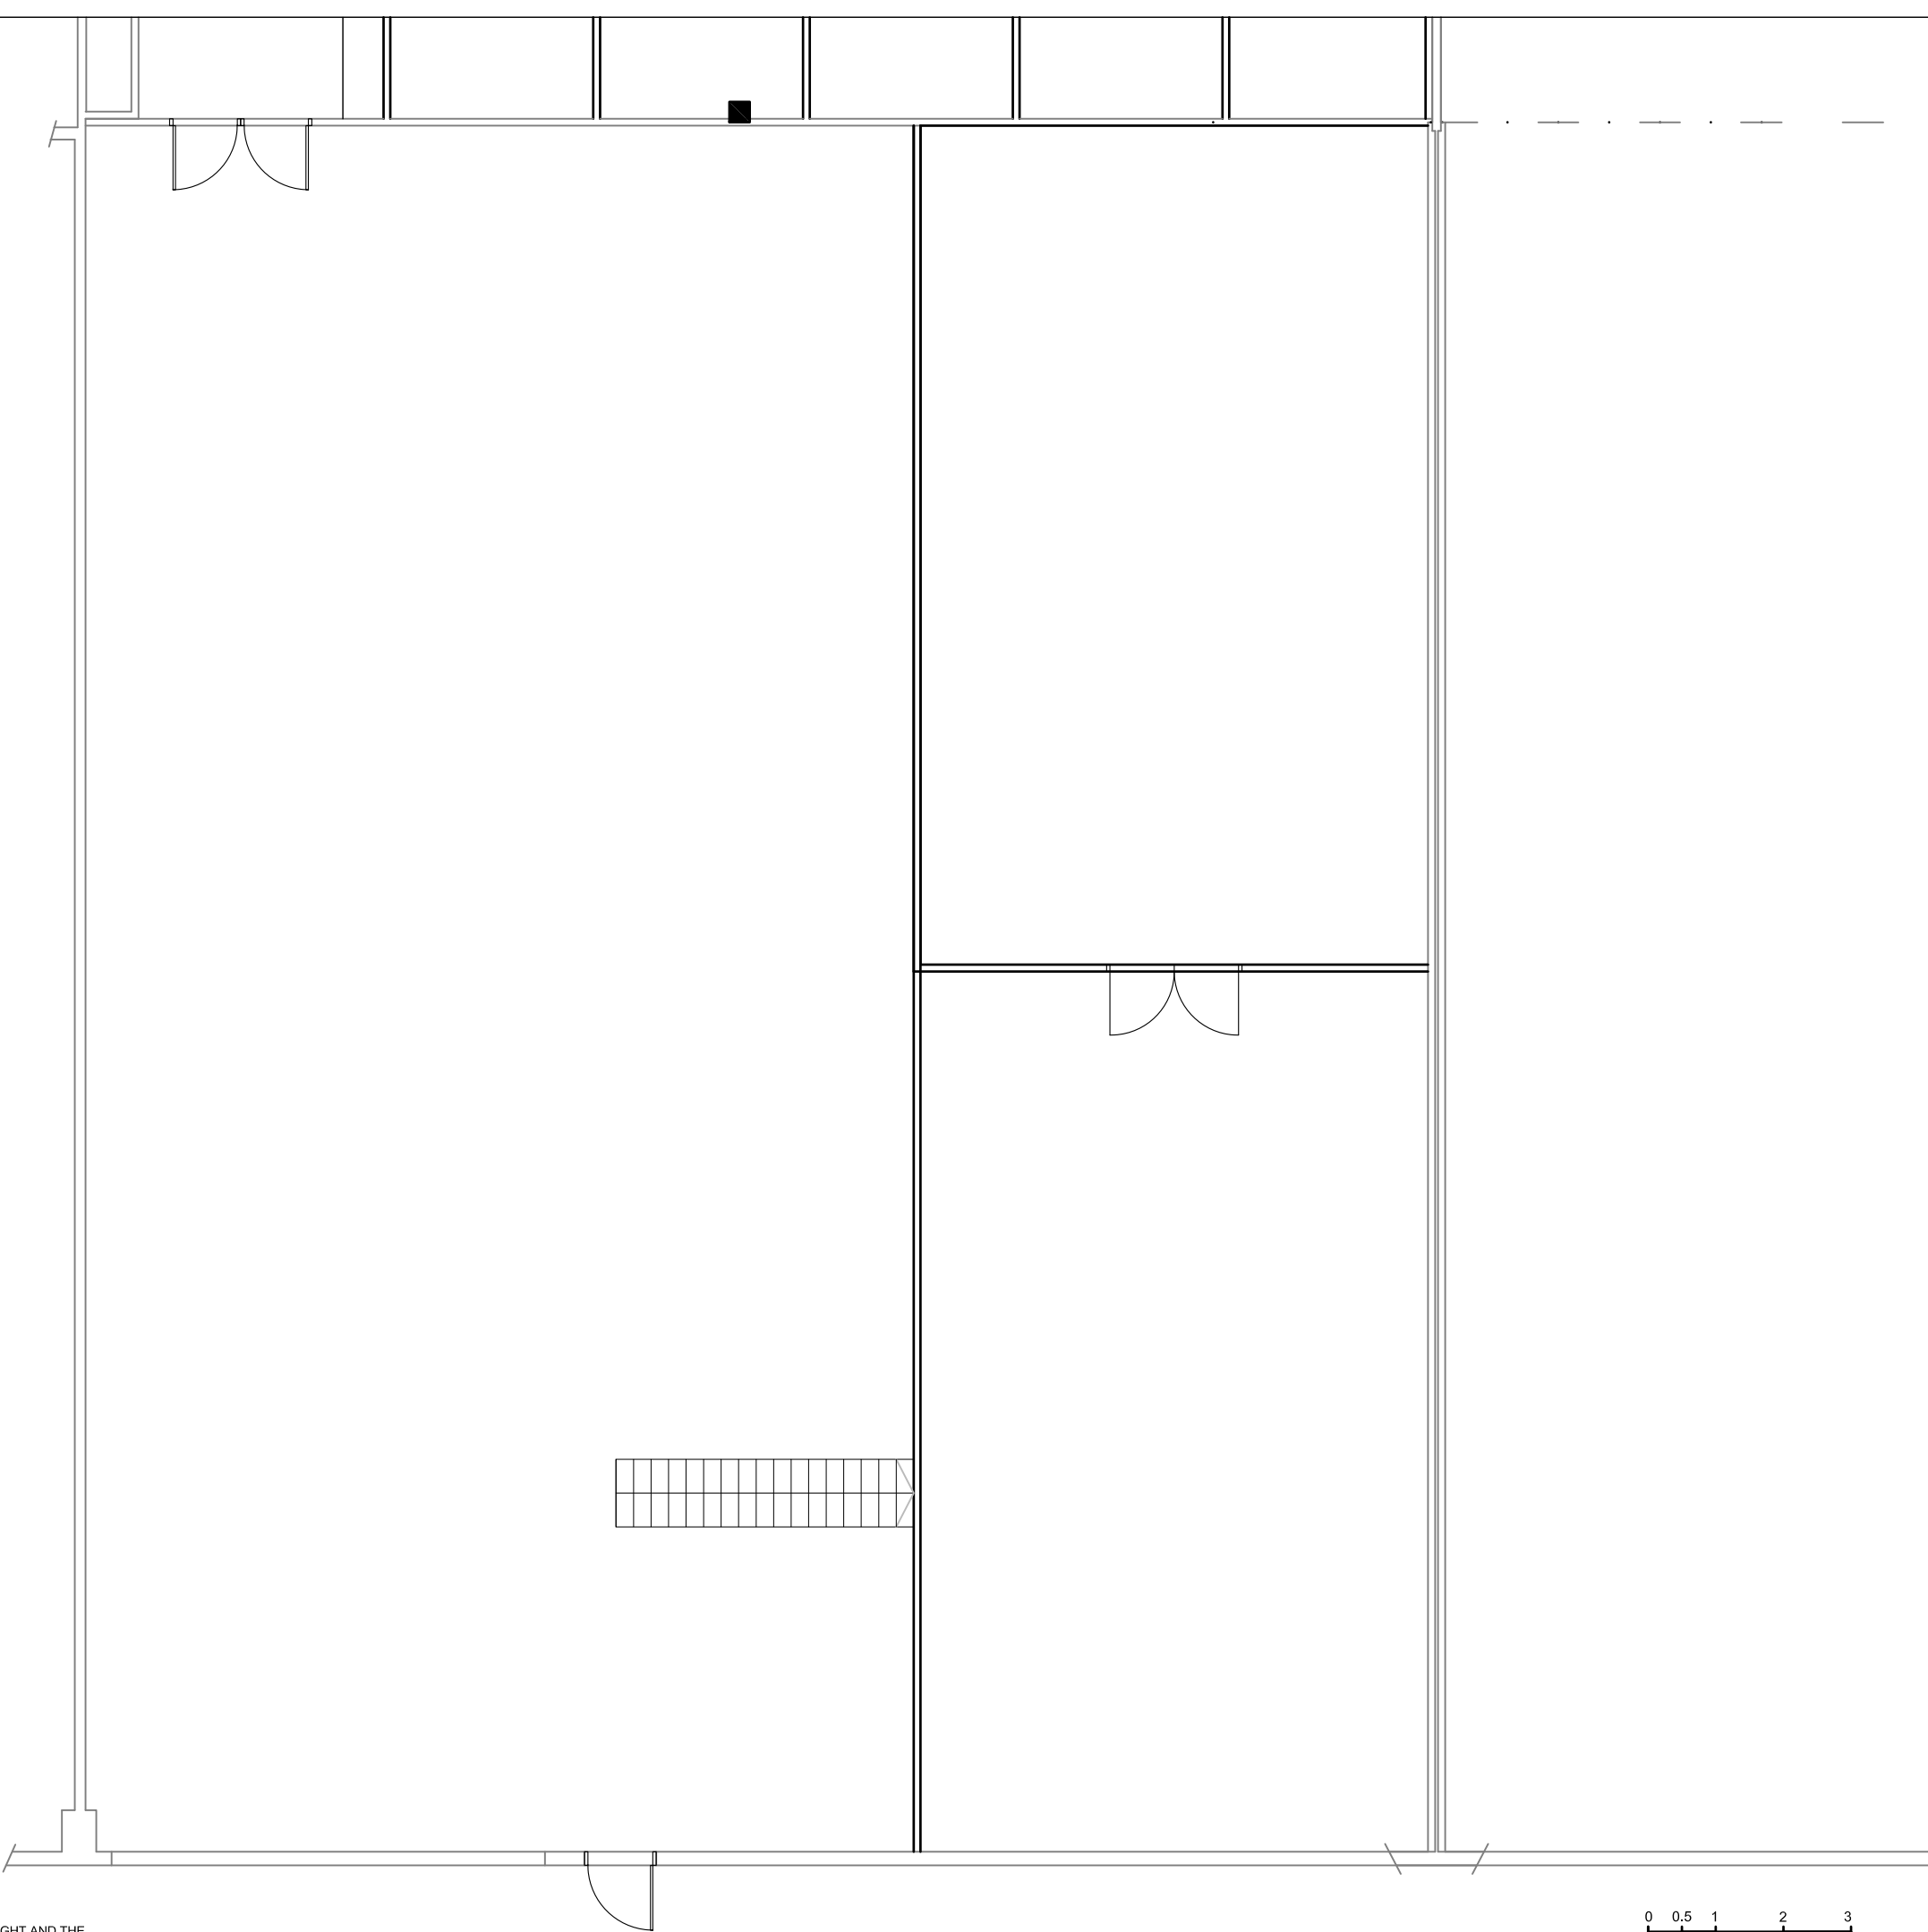

© THESE DRAWINGS AND SPECIFICATIONS ARE COPYRIGHT AND THE PROPERTY OF FORMA PROJECTS. THEY MUST NOT BE USED, REPRODUCED OR COPIED WHOLLY OR IN PART WITHOUT WRITTEN CONSENT OF FORMA PROJECTS.

DRAWING DISCLAIMER

ALL WORKS TO BE IN ACCORDANCE WITH THE AUSTRALIAN BUILDING CODE BOARD, AUSTRALIAN STANDARDS, STATUTORY REGULATIONS AND LOCAL AUTHORITIES REQUIREMENTS.

- THESE DRAWINGS ARE NOT SITE SURVEYS
- ALL DRAWINGS AND MEASUREMENTS ARE TO BE VERIFIED ON SITE PRIOR TO CONSTRUCTION
- DO NOT SCALE FROM DRAWINGS

GENERAL NOTES

REFER TO TENANCY AGREEMENT AND BUILDING FITOUT GUIDE FOR ADDITIONAL INFORMATION

LAYOUTS SUBJECT TO APPROVAL FROM THE PRINCIPAL CERTIFIER.

A	ISSUE FOR DA	02/05/2022
NO.	REVISION / ISSUE	DATE

CLIENT NAME AND ADDRESS

AUSTRALIAN BIOTECHNOLOGIES

25 FRENCHS FOREST RD E, FRENCHS FOREST NSW 2086

PROJECT NAME AND ADDRESS

AUSTRALIAN BIOTECHNOLOGIES

25 FRENCHS FOREST RD E, FRENCHS FOREST NSW 2086

DRAWING TITLE

DEMOLITION MEZZANINE FLOOR PLAN

DATE:	REVISION:	SCALE:
02/05/2022	A	1:100 @ A3


JOB NO.	DRAWING NO.
XXX	A-05

FORMAPROJECTS


SUITE 1-3, LEVEL 5 229 MACQUARIE STREET, SYDNEY
T: 1300 179 981 WWW.FORMAPROJECTS.COM.AU

LEGEND:

- EXISTING WALLS, MILLWORK, ETC.,
- FLOOR TO CEILING INTERIOR PARTITION
- NEW ACCESS STAIRS

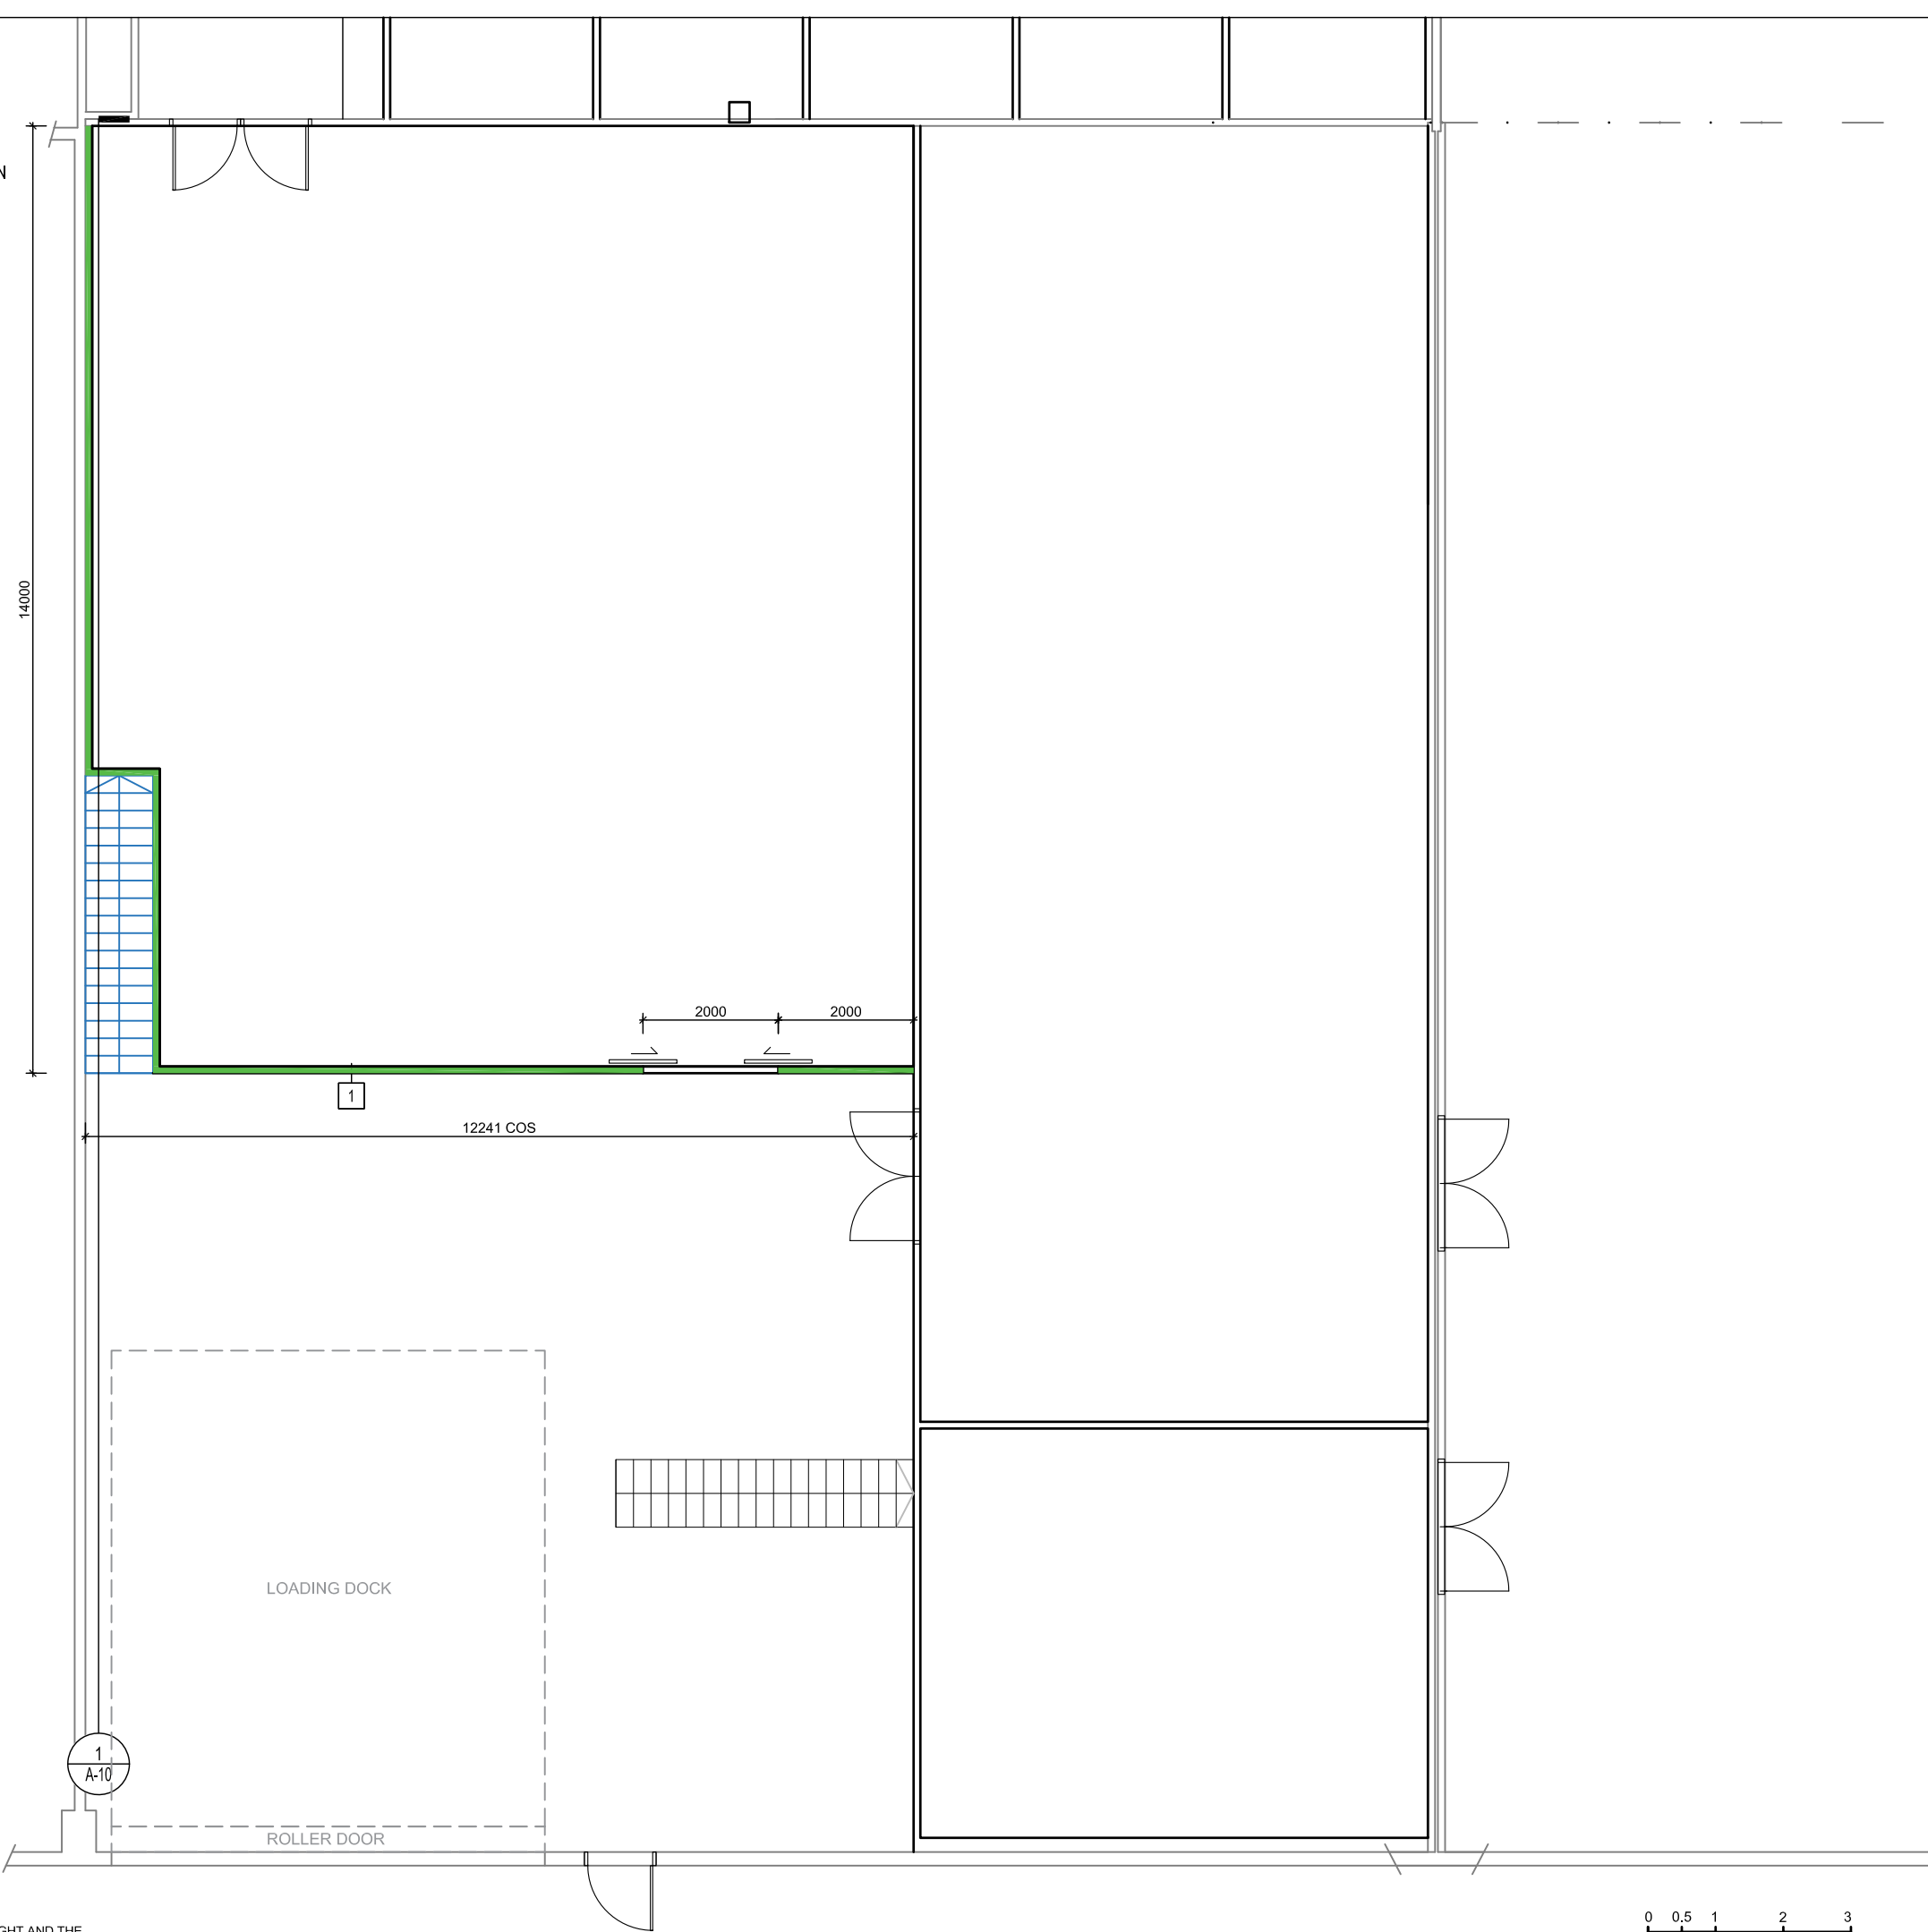

© THESE DRAWINGS AND SPECIFICATIONS ARE COPYRIGHT AND THE PROPERTY OF FORMA PROJECTS. THEY MUST NOT BE USED, REPRODUCED OR COPIED WHOLLY OR IN PART WITHOUT WRITTEN CONSENT OF FORMA PROJECTS.

 

DRAWING DISCLAIMER

ALL WORKS TO BE IN ACCORDANCE WITH THE AUSTRALIAN BUILDING CODE BOARD, AUSTRALIAN STANDARDS, STATUTORY REGULATIONS AND LOCAL AUTHORITIES REQUIREMENTS.

- THESE DRAWINGS ARE NOT SITE SURVEYS
- ALL DRAWINGS AND MEASUREMENTS ARE TO BE VERIFIED ON SITE PRIOR TO CONSTRUCTION
- DO NOT SCALE FROM DRAWINGS

GENERAL NOTES

REFER TO TENANCY AGREEMENT AND BUILDING FITOUT GUIDE FOR ADDITIONAL INFORMATION

LAYOUTS SUBJECT TO APPROVAL FROM THE PRINCIPAL CERTIFIER.

A	ISSUE FOR DA	02/05/2022
NO.	REVISION / ISSUE	DATE

CLIENT NAME AND ADDRESS

AUSTRALIAN BIOTECHNOLOGIES

25 FRENCHS FOREST RD E, FRENCHS FOREST NSW 2086

PROJECT NAME AND ADDRESS

AUSTRALIAN BIOTECHNOLOGIES

25 FRENCHS FOREST RD E, FRENCHS FOREST NSW 2086

DRAWING TITLE

GROUND FLOOR PLAN


DATE:	REVISION:	SCALE:
02/05/2022	A	1:100 @ A3
JOB NO.	DRAWING NO.	
XXX	A-06	

FORMAPROJECTS

SUITE 1-3, LEVEL 5 229 MACQUARIE STREET, SYDNEY
T: 1300 179 981 WWW.FORMAPROJECTS.COM.AU

LEGEND:

- EXISTING WALLS, MILLWORK, ETC.,
- FLOOR TO CEILING INTERIOR PARTITION
- NEW ACCESS STAIRS
- NEW MEZZANINE

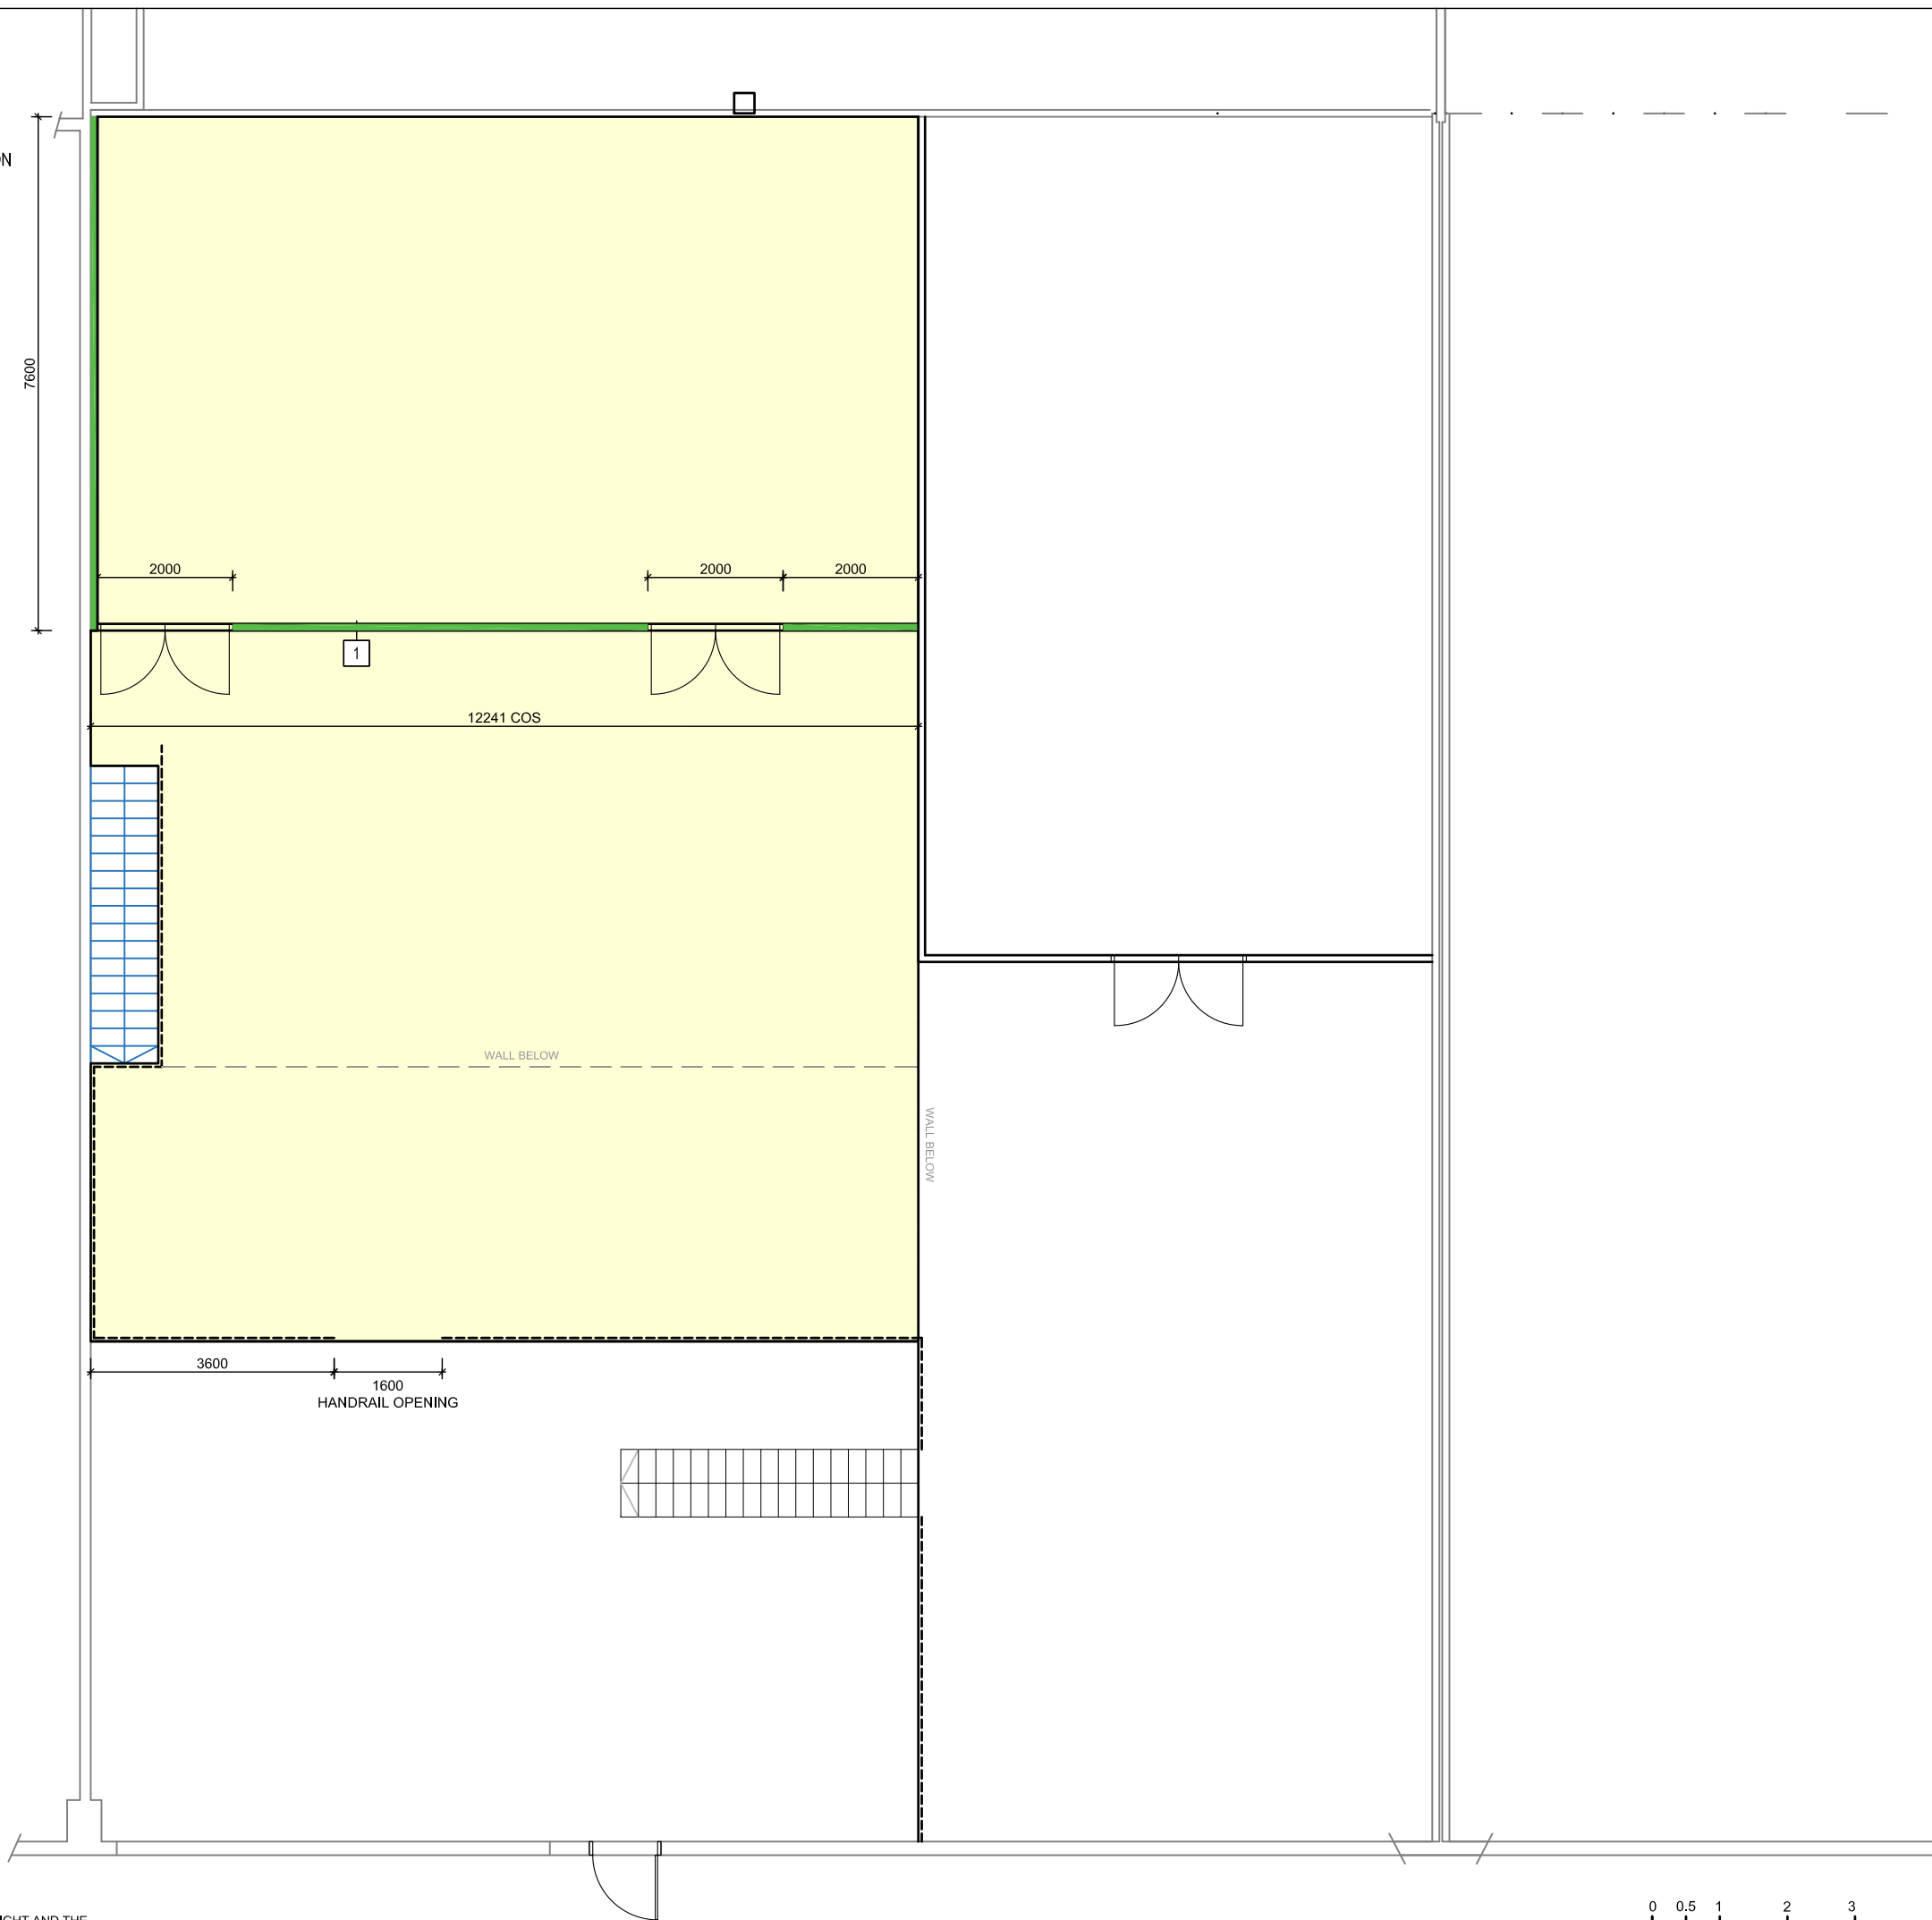

© THESE DRAWINGS AND SPECIFICATIONS ARE COPYRIGHT AND THE PROPERTY OF FORMA PROJECTS. THEY MUST NOT BE USED, REPRODUCED OR COPIED WHOLLY OR IN PART WITHOUT WRITTEN CONSENT OF FORMA PROJECTS.

DRAWING DISCLAIMER

ALL WORKS TO BE IN ACCORDANCE WITH THE AUSTRALIAN BUILDING CODE BOARD, AUSTRALIAN STANDARDS, STATUTORY REGULATIONS AND LOCAL AUTHORITIES REQUIREMENTS.

- THESE DRAWINGS ARE NOT SITE SURVEYS
- ALL DRAWINGS AND MEASUREMENTS ARE TO BE VERIFIED ON SITE PRIOR TO CONSTRUCTION
- DO NOT SCALE FROM DRAWINGS

GENERAL NOTES

REFER TO TENANCY AGREEMENT AND BUILDING FITOUT GUIDE FOR ADDITIONAL INFORMATION

LAYOUTS SUBJECT TO APPROVAL FROM THE PRINCIPAL CERTIFIER.

A	ISSUE FOR DA	02/05/2022
NO.	REVISION / ISSUE	DATE

CLIENT NAME AND ADDRESS

AUSTRALIAN BIOTECHNOLOGIES

25 FRENCHS FOREST RD E, FRENCHS FOREST NSW 2086

PROJECT NAME AND ADDRESS

AUSTRALIAN BIOTECHNOLOGIES

25 FRENCHS FOREST RD E, FRENCHS FOREST NSW 2086

DRAWING TITLE

MEZZANINE FLOOR PLAN

DATE:	REVISION:	SCALE:
02/05/2022	A	1:100 @ A3


JOB NO.	DRAWING NO.
XXX	A-07

FORMAPROJECTS

SUITE 1-3, LEVEL 5 229 MACQUARIE STREET, SYDNEY
T: 1300 179 981 WWW.FORMAPROJECTS.COM.AU

LEGEND:

-  NEW GRID CEILING
-  NEW LED PANEL
-  NEW SPLIT SYSTEM

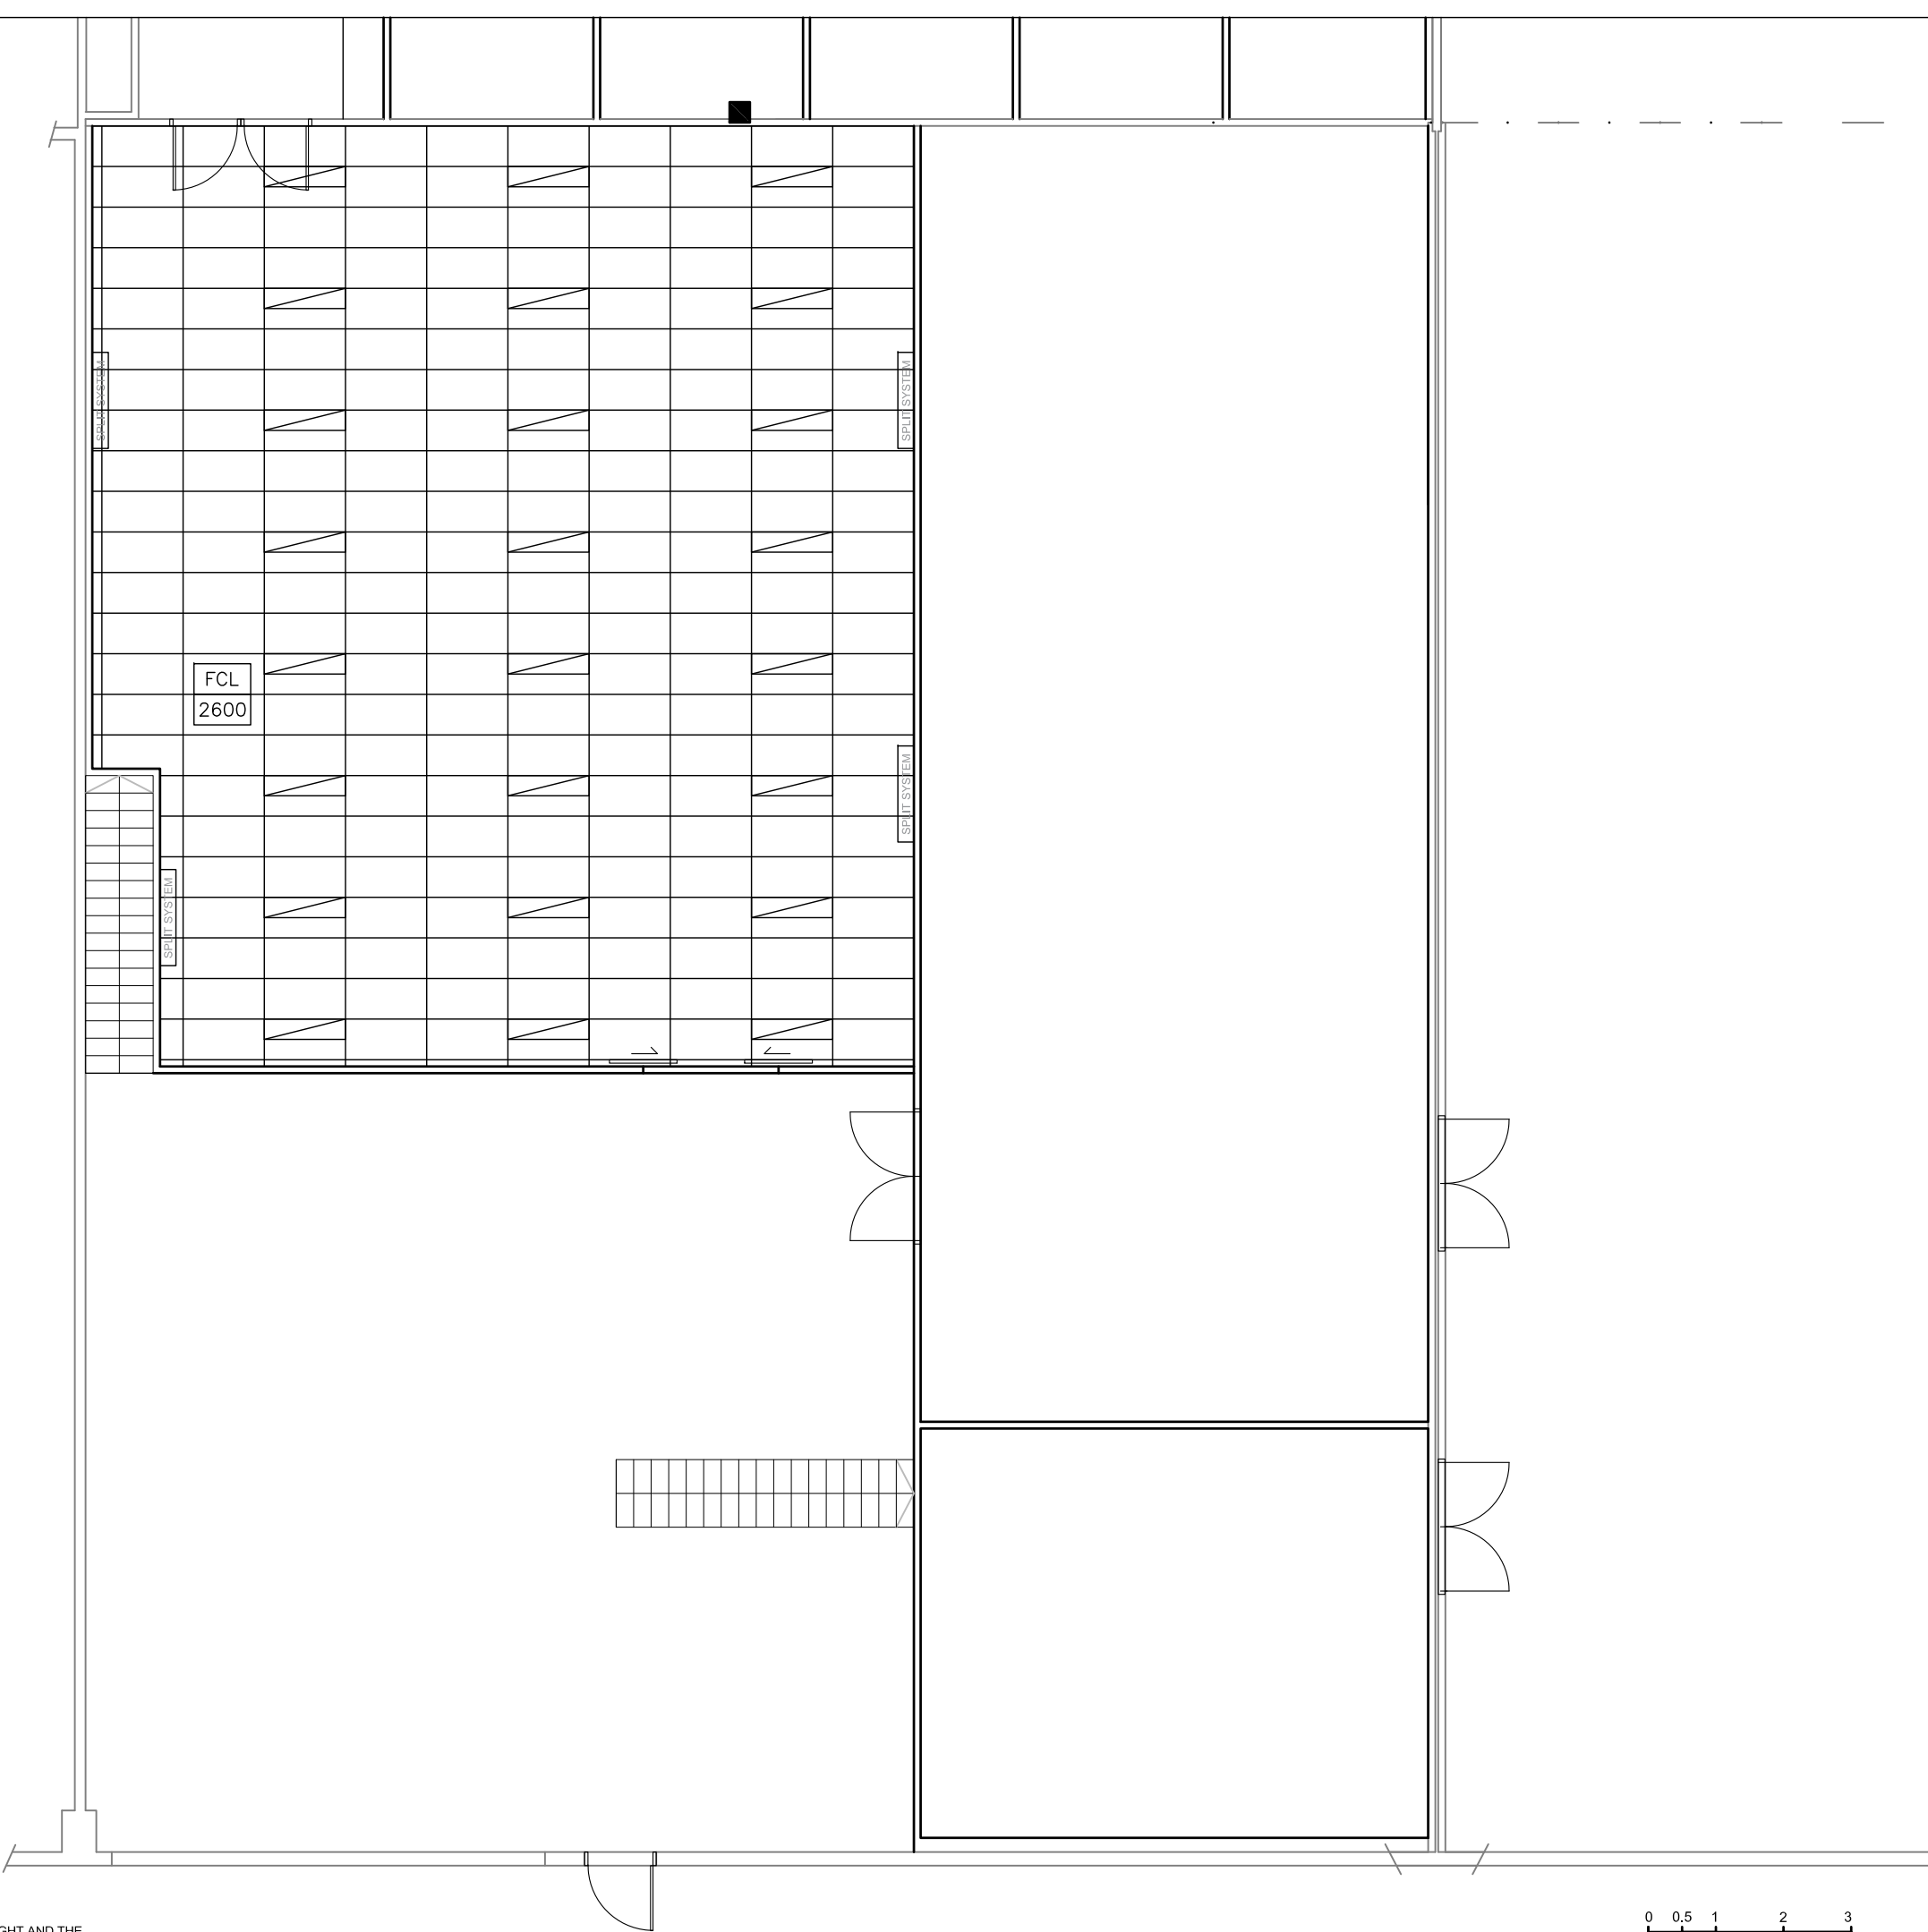

© THESE DRAWINGS AND SPECIFICATIONS ARE COPYRIGHT AND THE PROPERTY OF FORMA PROJECTS. THEY MUST NOT BE USED, REPRODUCED OR COPIED WHOLLY OR IN PART WITHOUT WRITTEN CONSENT OF FORMA PROJECTS.

DRAWING DISCLAIMER

ALL WORKS TO BE IN ACCORDANCE WITH THE AUSTRALIAN BUILDING CODE BOARD, AUSTRALIAN STANDARDS, STATUTORY REGULATIONS AND LOCAL AUTHORITIES REQUIREMENTS.

- THESE DRAWINGS ARE NOT SITE SURVEYS
- ALL DRAWINGS AND MEASUREMENTS ARE TO BE VERIFIED ON SITE PRIOR TO CONSTRUCTION
- DO NOT SCALE FROM DRAWINGS

GENERAL NOTES

REFER TO TENANCY AGREEMENT AND BUILDING FITOUT GUIDE FOR ADDITIONAL INFORMATION

LAYOUTS SUBJECT TO APPROVAL FROM THE PRINCIPAL CERTIFIER.

A	ISSUE FOR DA	02/05/2022
NO.	REVISION / ISSUE	DATE

CLIENT NAME AND ADDRESS

AUSTRALIAN BIOTECHNOLOGIES

25 FRENCHS FOREST RD E, FRENCHS FOREST NSW 2086

PROJECT NAME AND ADDRESS

AUSTRALIAN BIOTECHNOLOGIES

25 FRENCHS FOREST RD E, FRENCHS FOREST NSW 2086

DRAWING TITLE


GROUND FLOOR RCP

DATE: 02/05/2022 | REVISION: A | SCALE: 1:100 @ A3

JOB NO. XXX | DRAWING NO. A-08

FORMAPROJECTS

SUITE 1-3, LEVEL 5 229 MACQUARIE STREET, SYDNEY
T: 1300 179 981 WWW.FORMAPROJECTS.COM.AU

 


LEGEND:

- 

NEW GRID CEILING
- 

NEW LED PANEL
- 

NEW SPLIT SYSTEM

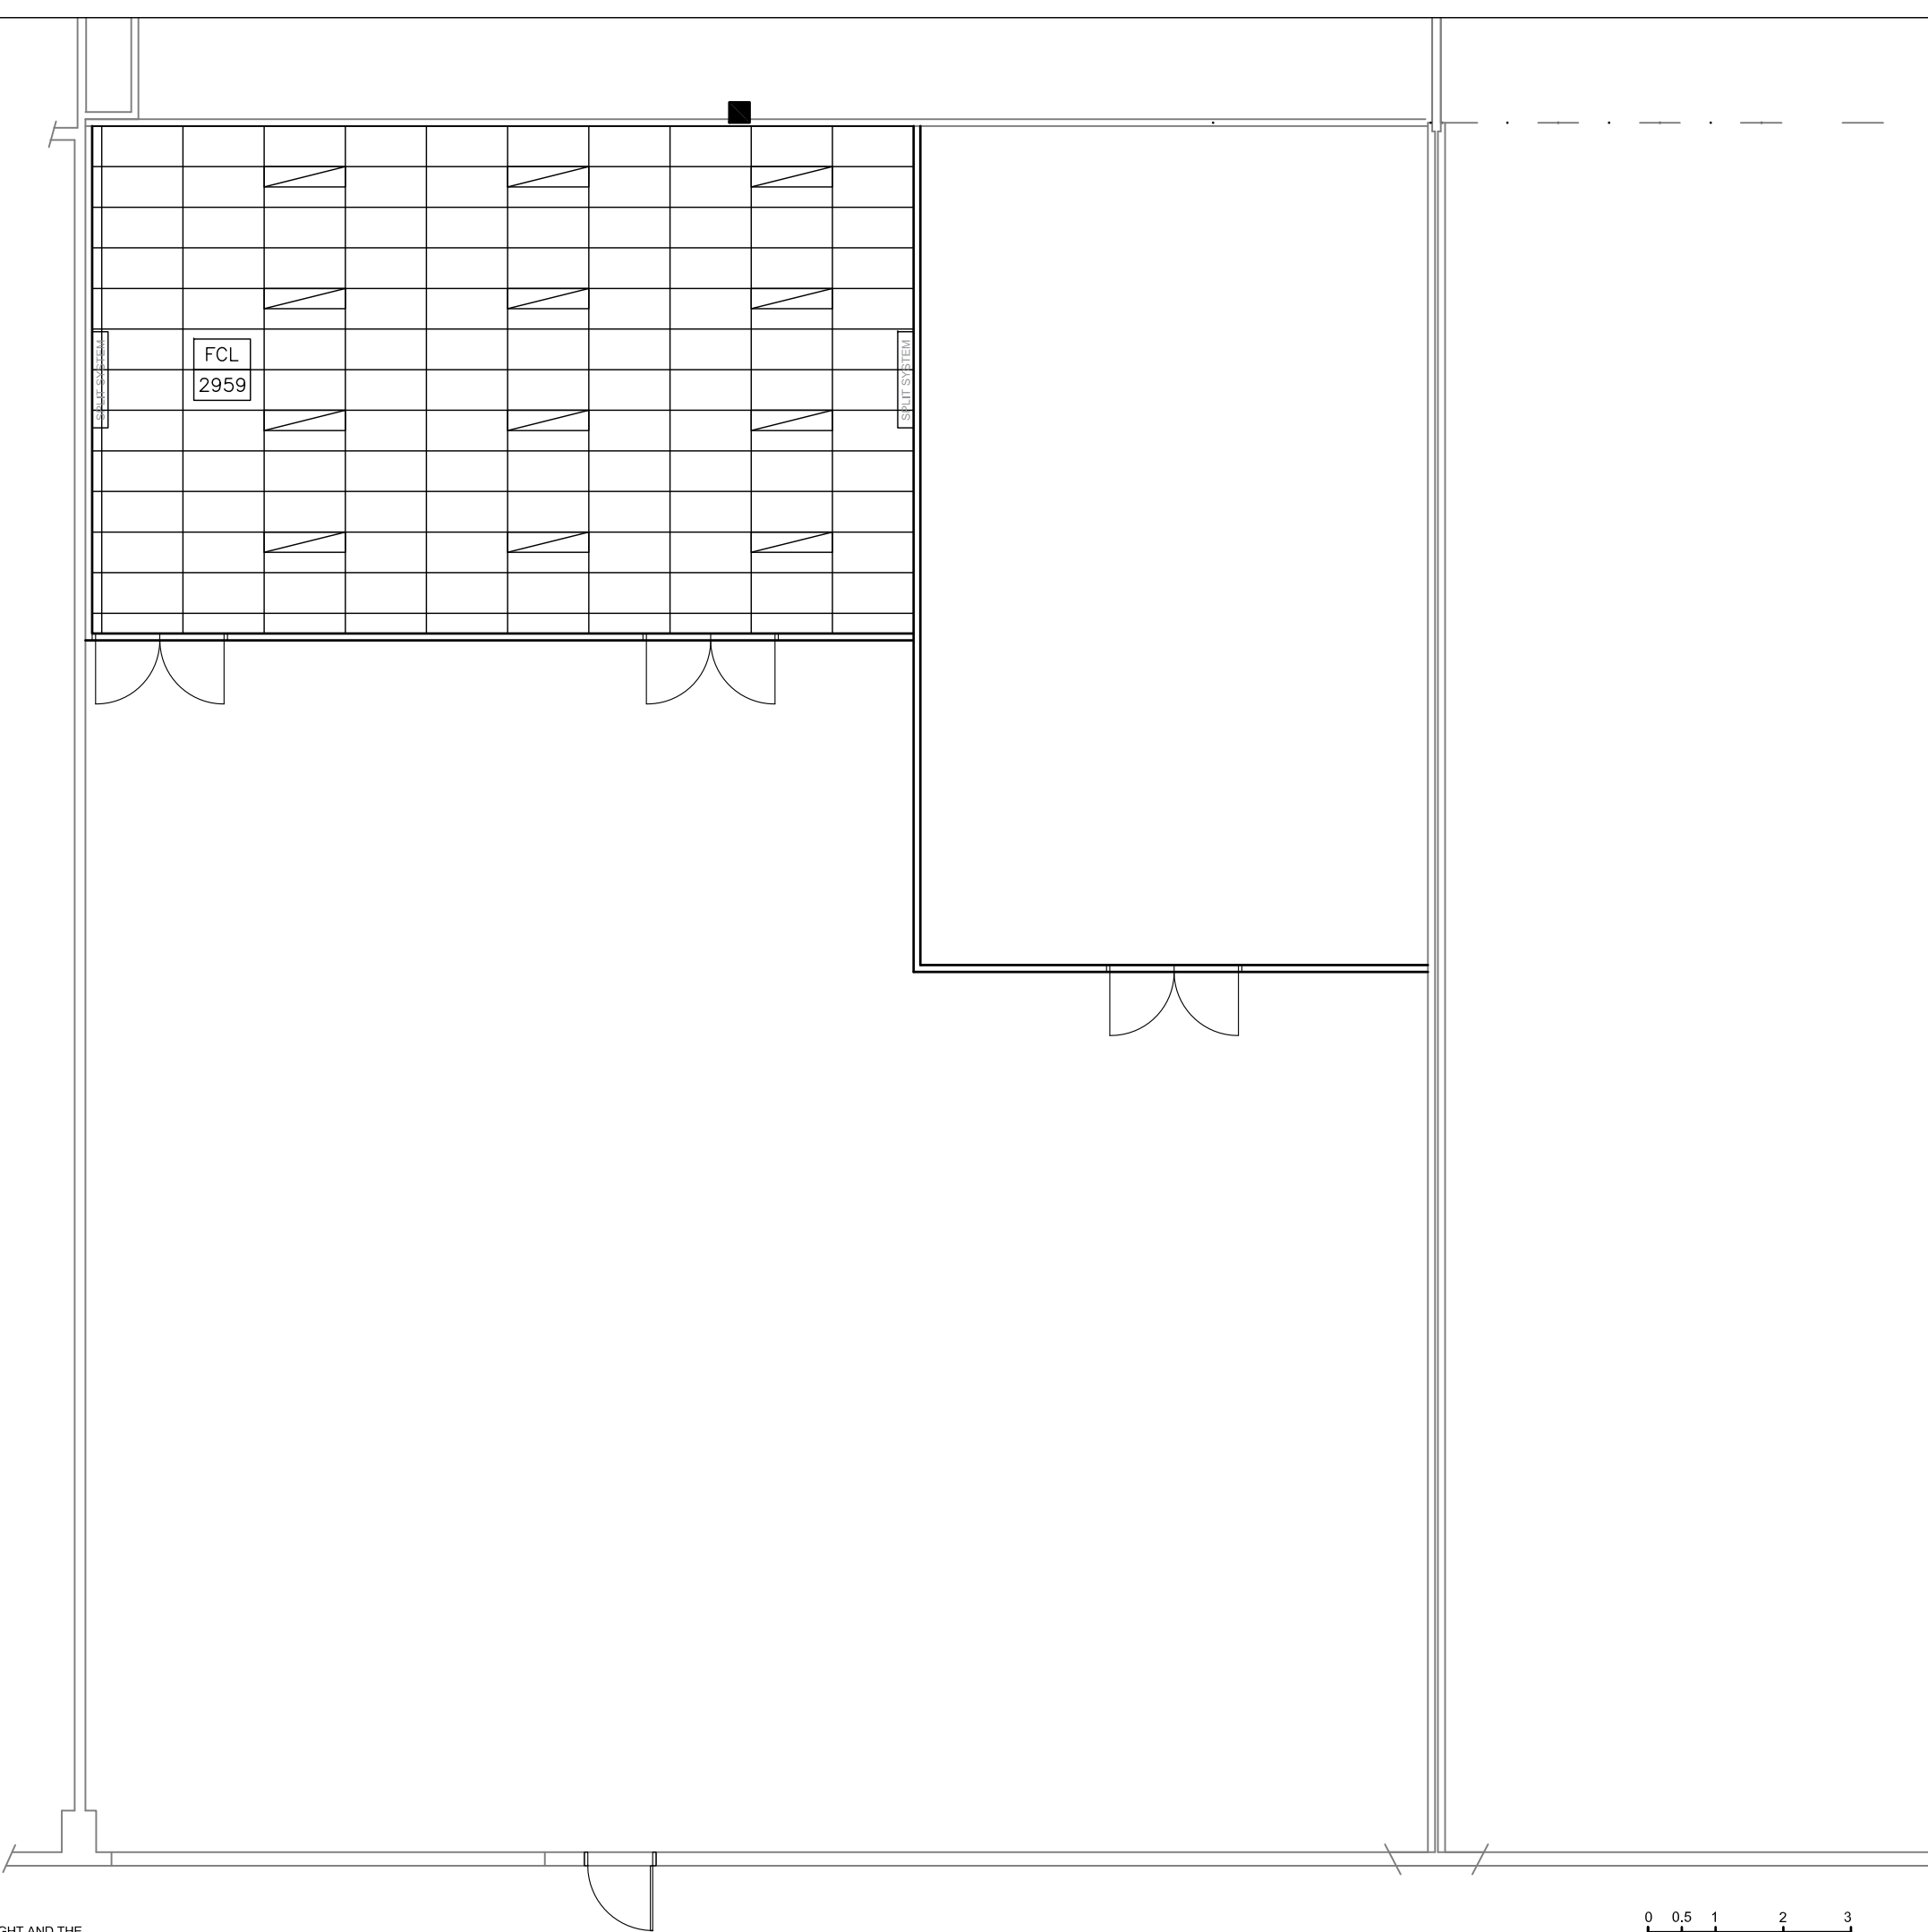

© THESE DRAWINGS AND SPECIFICATIONS ARE COPYRIGHT AND THE PROPERTY OF FORMA PROJECTS. THEY MUST NOT BE USED, REPRODUCED OR COPIED WHOLLY OR IN PART WITHOUT WRITTEN CONSENT OF FORMA PROJECTS.

DRAWING DISCLAIMER

ALL WORKS TO BE IN ACCORDANCE WITH THE AUSTRALIAN BUILDING CODE BOARD, AUSTRALIAN STANDARDS, STATUTORY REGULATIONS AND LOCAL AUTHORITIES REQUIREMENTS.

- THESE DRAWINGS ARE NOT SITE SURVEYS
- ALL DRAWINGS AND MEASUREMENTS ARE TO BE VERIFIED ON SITE PRIOR TO CONSTRUCTION
- DO NOT SCALE FROM DRAWINGS

GENERAL NOTES

REFER TO TENANCY AGREEMENT AND BUILDING FITOUT GUIDE FOR ADDITIONAL INFORMATION

LAYOUTS SUBJECT TO APPROVAL FROM THE PRINCIPAL CERTIFIER.

A	ISSUE FOR DA	02/05/2022
NO.	REVISION / ISSUE	DATE

CLIENT NAME AND ADDRESS

AUSTRALIAN BIOTECHNOLOGIES

25 FRENCHS FOREST RD E, FRENCHS FOREST NSW 2086

PROJECT NAME AND ADDRESS

AUSTRALIAN BIOTECHNOLOGIES

25 FRENCHS FOREST RD E, FRENCHS FOREST NSW 2086

DRAWING TITLE

MEZZANINE RCP


DATE:	REVISION:	SCALE:
02/05/2022	A	1:100 @ A3
JOB NO.	DRAWING NO.	
XXX	A-09	

FORMAPROJECTS

SUITE 1-3, LEVEL 5 229 MACQUARIE STREET, SYDNEY
T: 1300 179 981 WWW.FORMAPROJECTS.COM.AU

LEGEND:

- NEW WORKS
- NEW ACCESS STAIRS
- NEW MEZZANINE

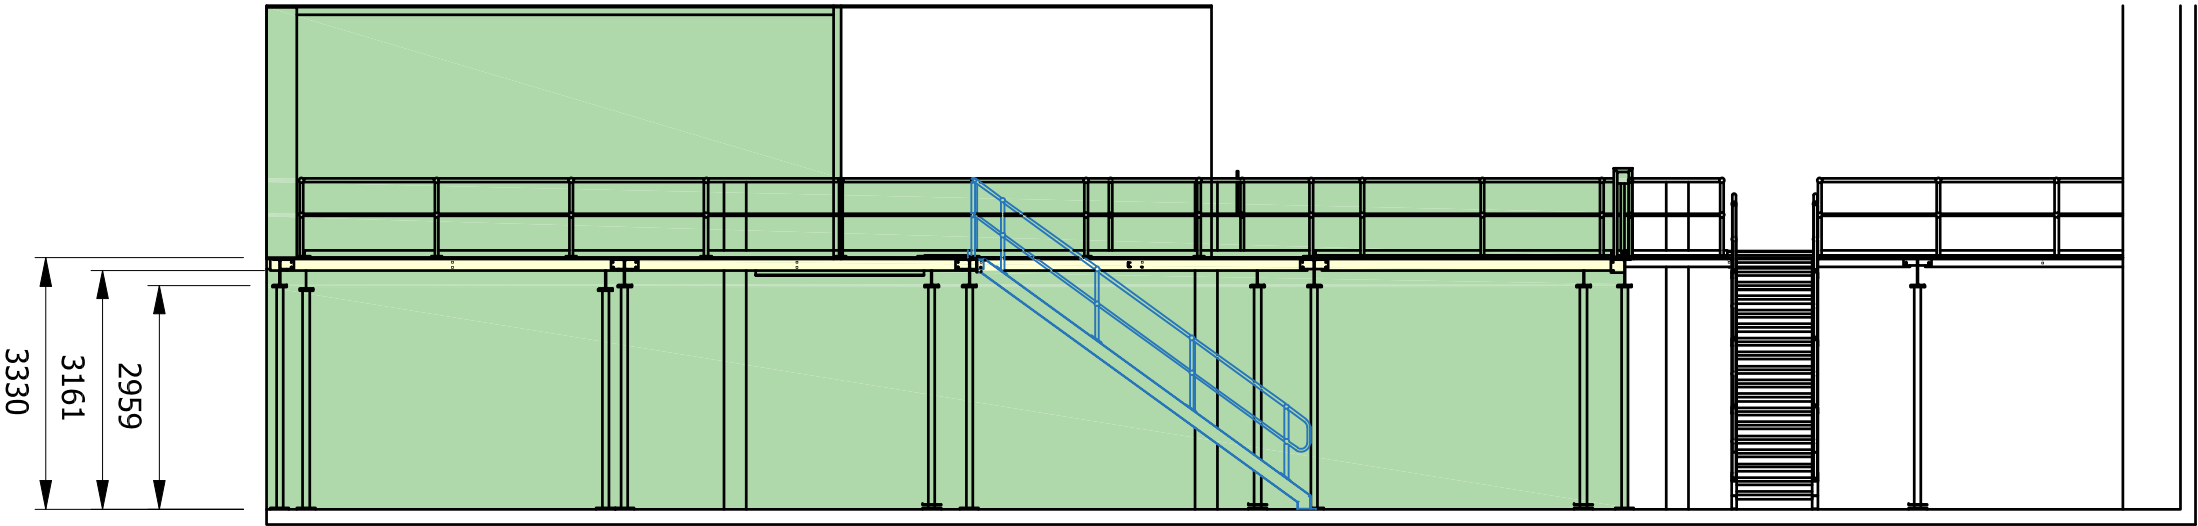

1
MEZZANINE SECTION
1:100

DRAWING DISCLAIMER

ALL WORKS TO BE IN ACCORDANCE WITH THE AUSTRALIAN BUILDING CODE BOARD, AUSTRALIAN STANDARDS, STATUTORY REGULATIONS AND LOCAL AUTHORITIES REQUIREMENTS.

- THESE DRAWINGS ARE NOT SITE SURVEYS
- ALL DRAWINGS AND MEASUREMENTS ARE TO BE VERIFIED ON SITE PRIOR TO CONSTRUCTION
- DO NOT SCALE FROM DRAWINGS

GENERAL NOTES

REFER TO TENANCY AGREEMENT AND BUILDING FITOUT GUIDE FOR ADDITIONAL INFORMATION

LAYOUTS SUBJECT TO APPROVAL FROM THE PRINCIPAL CERTIFIER.

A	ISSUE FOR DA	02/05/2022
NO.	REVISION / ISSUE	DATE

CLIENT NAME AND ADDRESS

AUSTRALIAN BIOTECHNOLOGIES

25 FRENCHS FOREST RD E, FRENCHS FOREST NSW 2086

PROJECT NAME AND ADDRESS

AUSTRALIAN BIOTECHNOLOGIES

25 FRENCHS FOREST RD E, FRENCHS FOREST NSW 2086

DRAWING TITLE

SECTION

DATE:	REVISION:	SCALE:
02/05/2022	A	1:100 @ A3
JOB NO.	DRAWING NO.	
XXX	A-10	