




WEST ELEVATION




SOUTH ELEVATION

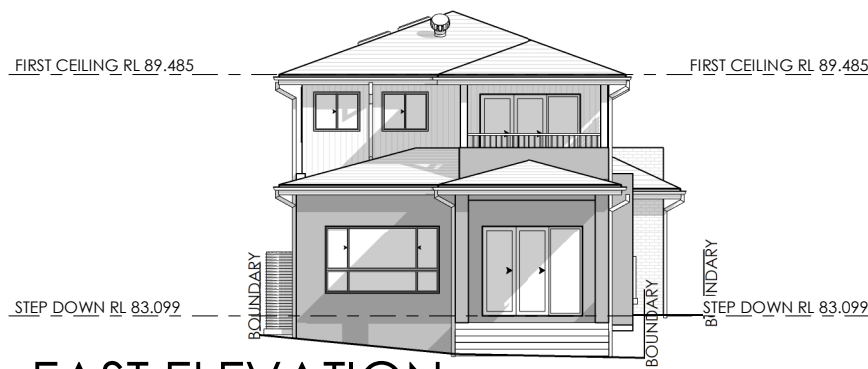

EAST ELEVATION



NORTH ELEVATION

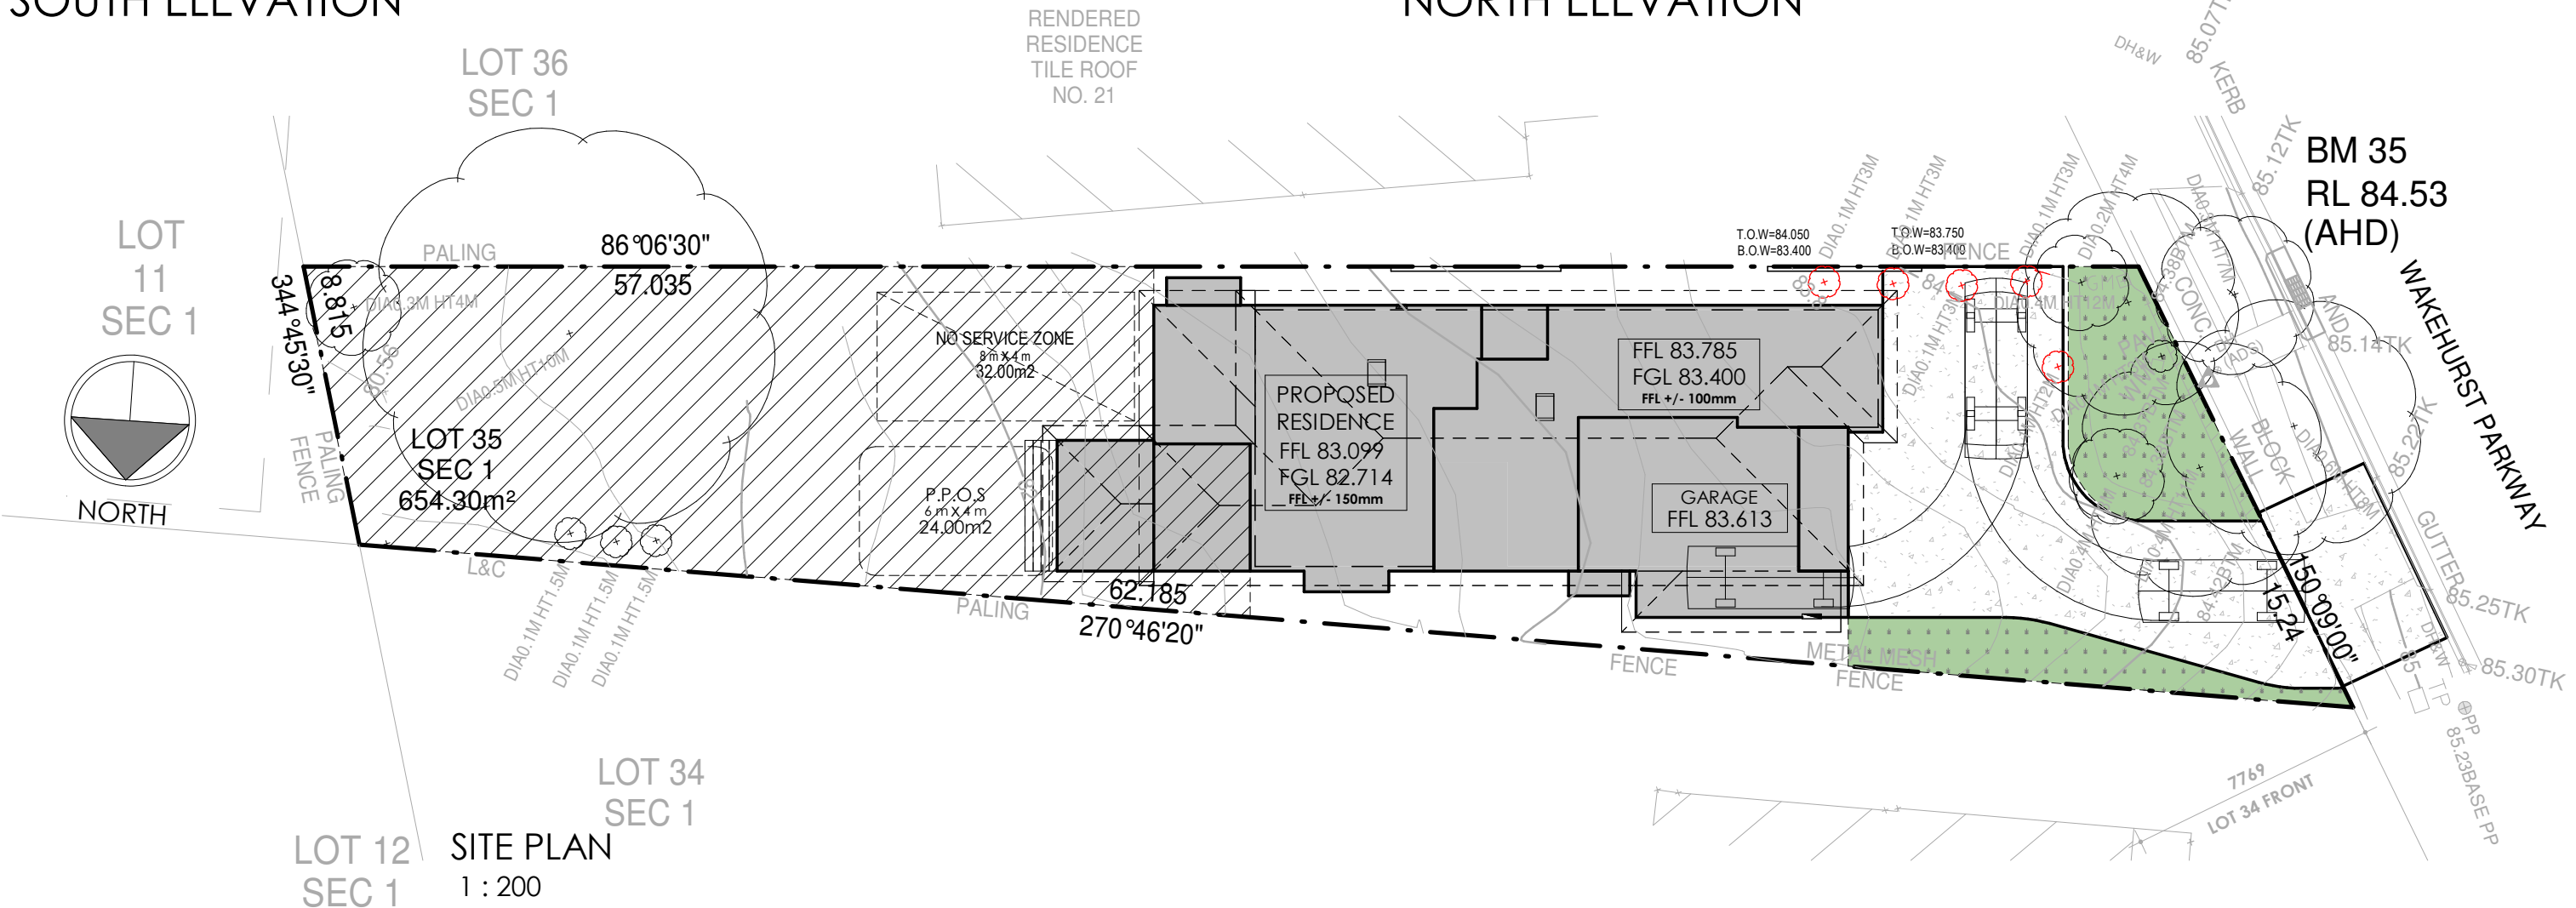

SHEET NAME: NOTIFICATION PLAN		JOB NO: 21-1418		 FOWLER YOUR HOME. OUR PASSION.	CLIENT'S NAME: MR BENJAMIN HUMPHRIES MRS SOPHIE ANNA HUMPHRIES		SITE ADDRESS: LOT: 35 DP: 13750 (No. 23) WAKEHURST PARKWAY SEAFORTH ,NSW, 2092	
NEW TWO STOREY DWELLING DESIGN NAME: CUSTOM		REV: B-1	DATE: 09.11.22		SIGNATURE: I ACCEPT AND APPROVE CURRENT PLANS AND ALL DOCUMENTATION PROVIDED TO ME BY FOWLER HOMES.		DATE: 	
FACADE NAME: CUSTOM	PACKAGE: ELEGANCE	SCALE @ A3: 1 : 200	SHEET NO: 018					