


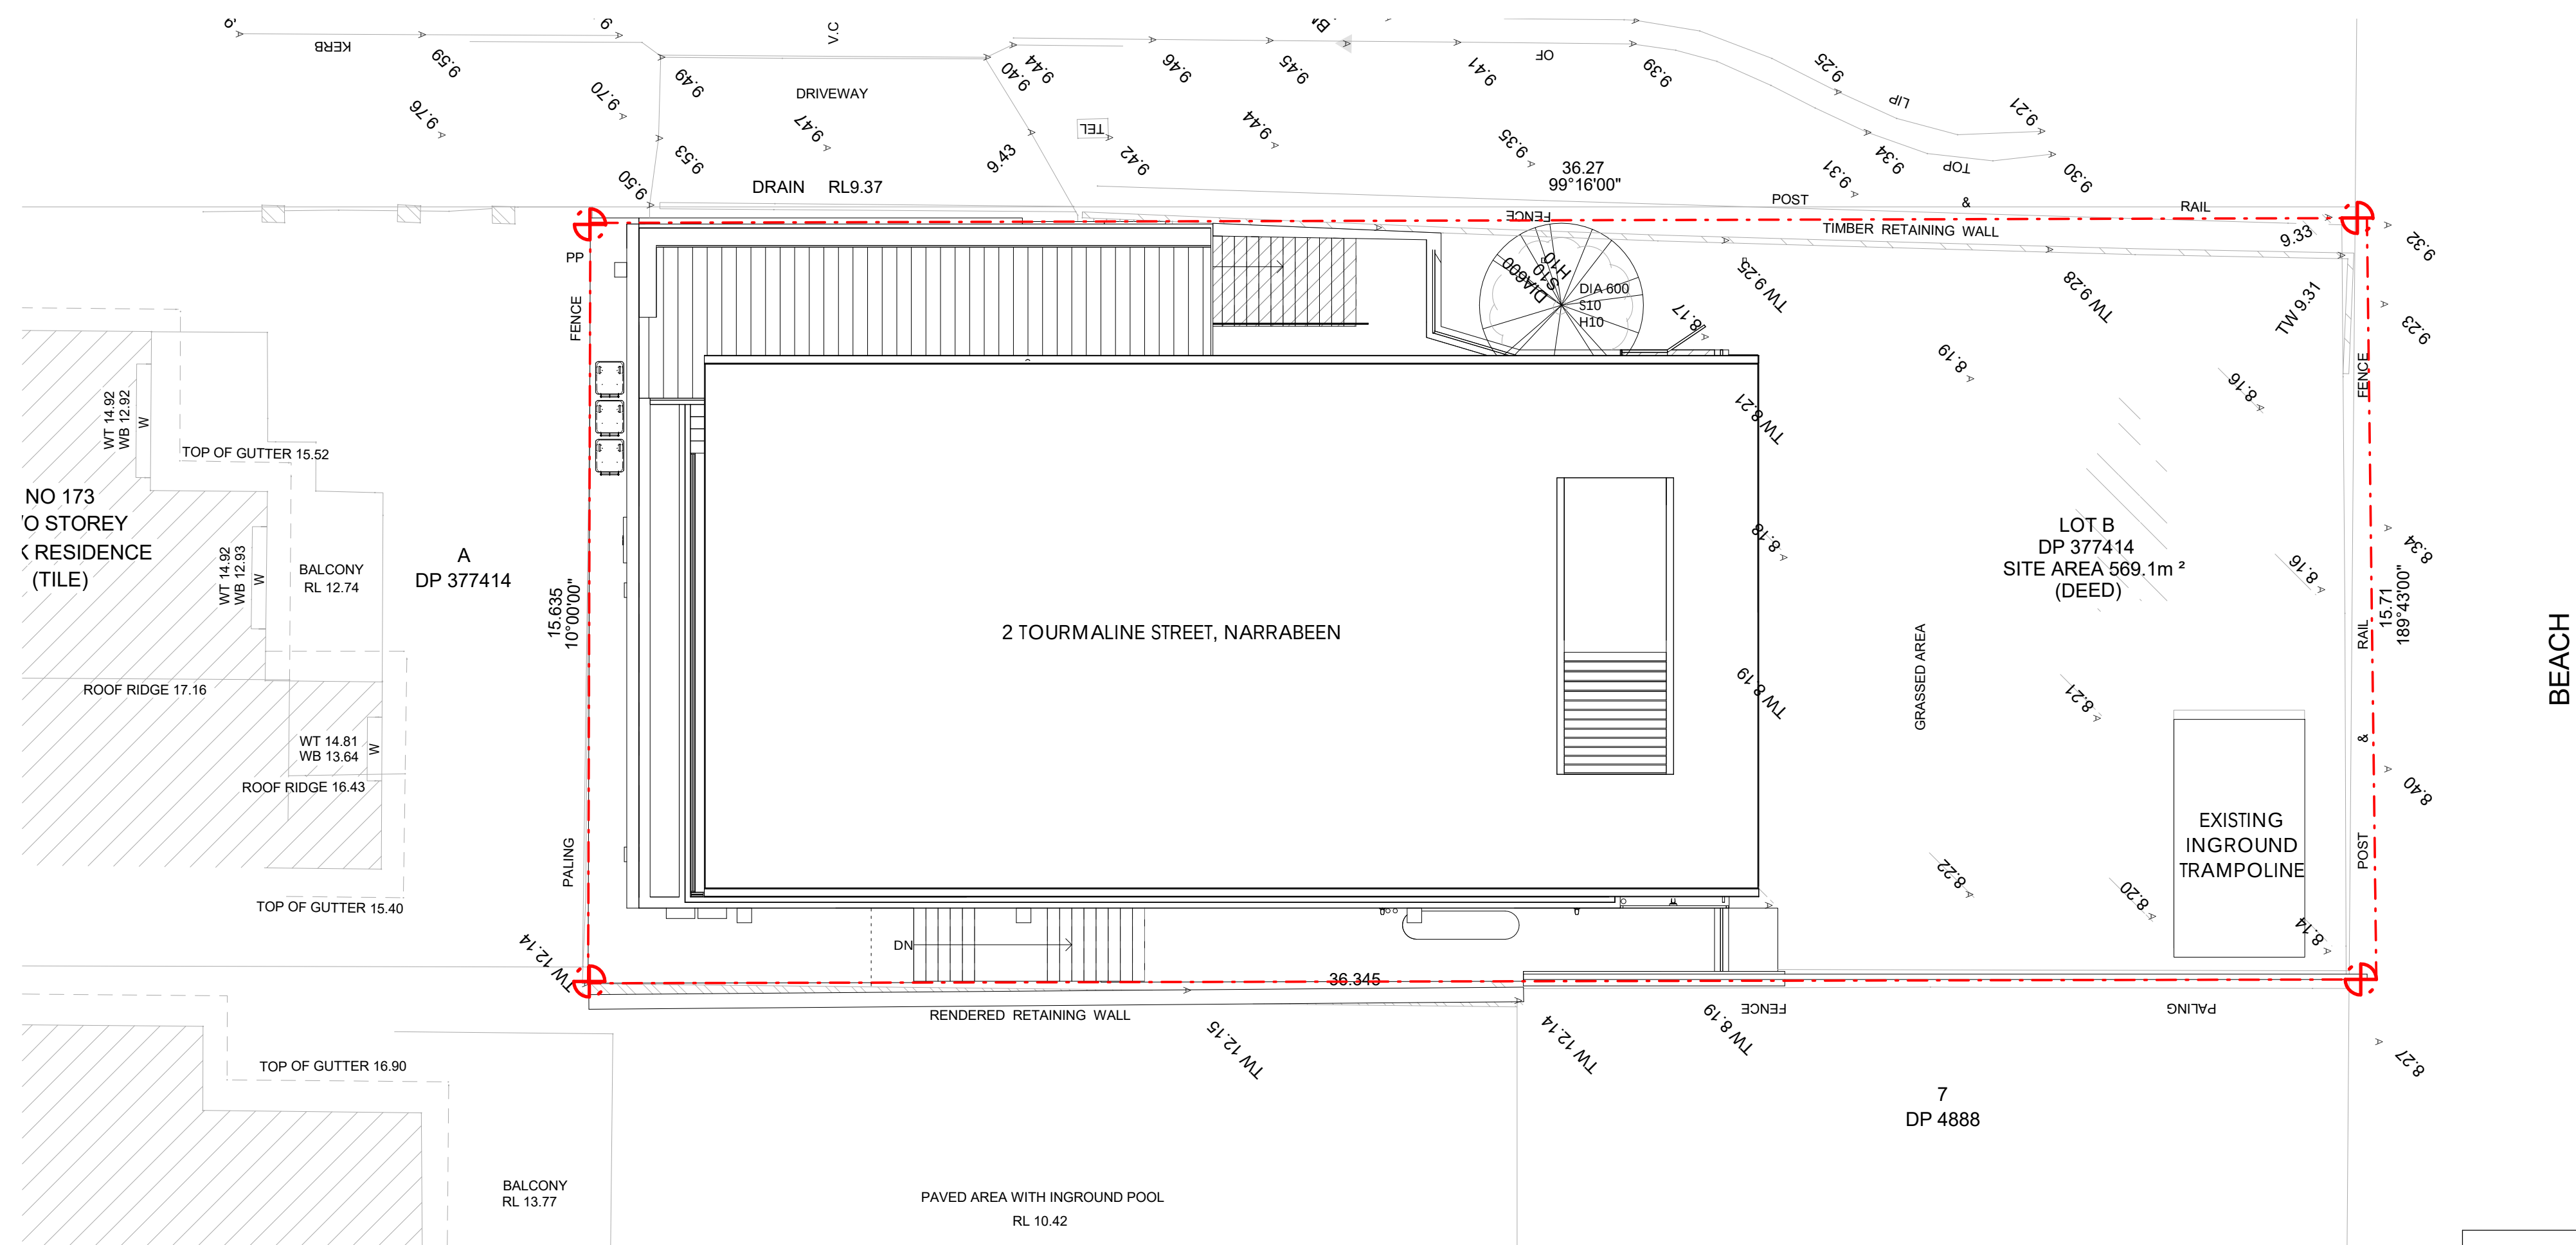

1 SITE PLAN - NOTIFICATION  
1 : 100@A1

SITE PLAN AS PER  
MOD2019/0409

- NOTE :
1. Do not scale this drawing.
  2. Confirm all dimensions on site prior to site works and installation.
  3. Any discrepancies or errors found must immediately be brought to the attention of Micris Design.
  4. Copyrights of this document and content of this document remain the property of Micris Design.
  5. This document including electronic format, must not be used, reproduced or copied without the permission of Micris Design.

| No. | Description     | Date       |
|-----|-----------------|------------|
|     |                 |            |
|     |                 |            |
| B   | DA MODIFICATION | 20.11.2020 |
| A   | DA MODIFICATION | 14.08.2019 |

Client  
TONY AND ALISON NICOL

Project  
PROPOSED FIRST STOREY  
EXTENSION  
2 TOURMALINE ST. NARRABEEN


Design Consultant  
**MICRIS**  
DESIGN  
**MICRIS DESIGN PTY LTD**  
361 Stoney Creek Road, Kingsgrove NSW 2208  
Telephone : 02 8040 3048  
Facsimile : 02 9705 7043  
Email : info@micrisdesign.com.au

Drawing / Document Title  
**NOTIFICATION - SITE  
PLAN**


|                |              |
|----------------|--------------|
| Project number | MD2015TOUNAR |
| Date           | 29.01.2018   |
| Drawn by       | VA           |
| Checked by     | MD           |

|  |               |
|--|---------------|
|  | A01           |
|  | Scale 1 : 100 |




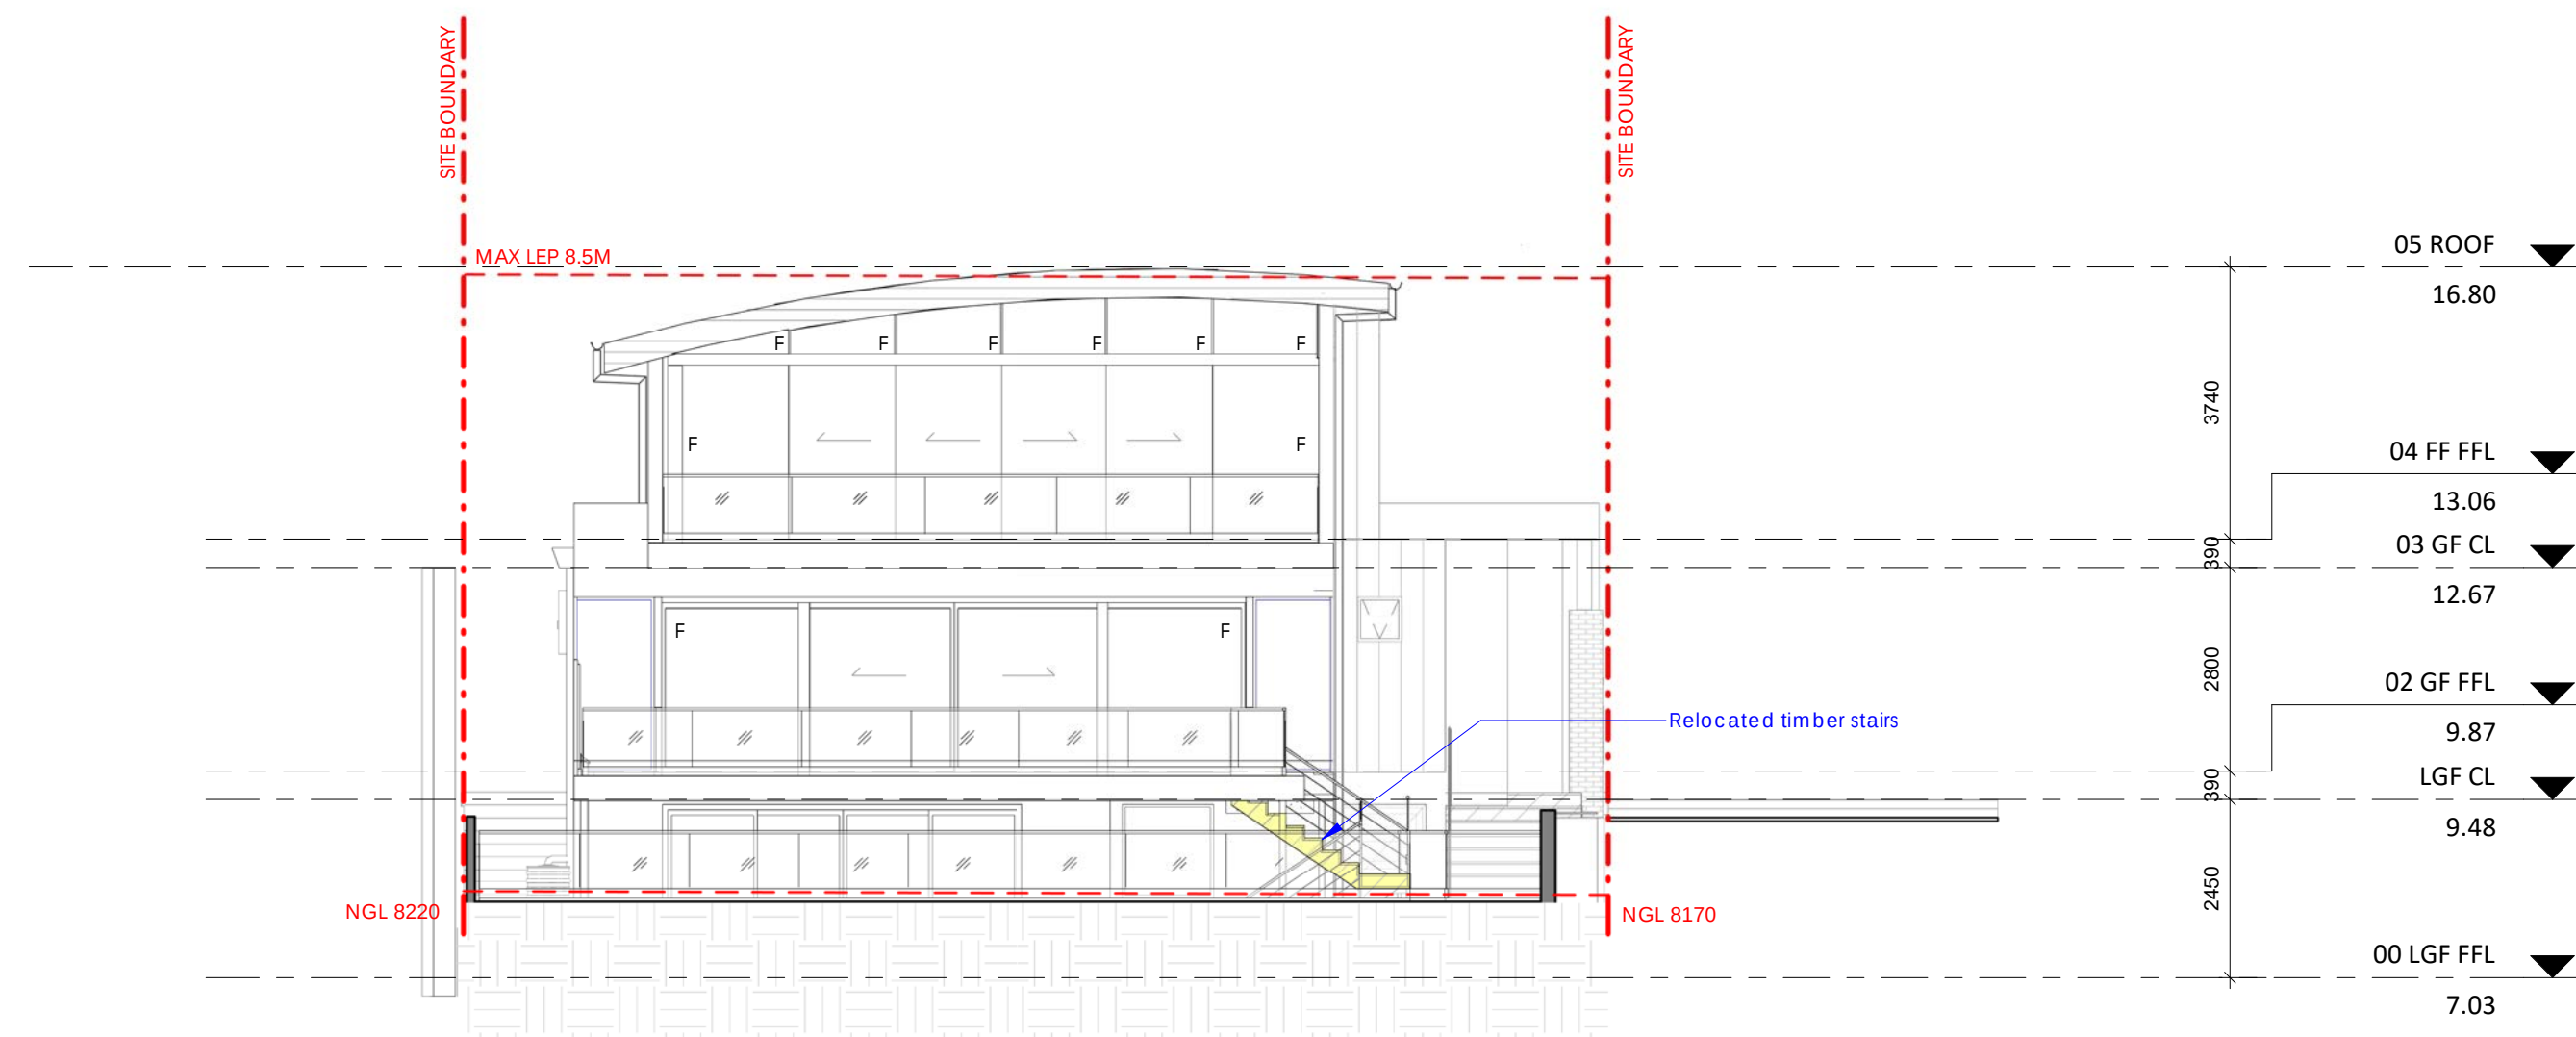


1 East Elevation - NOTIFICATION  
1 : 100 @A1

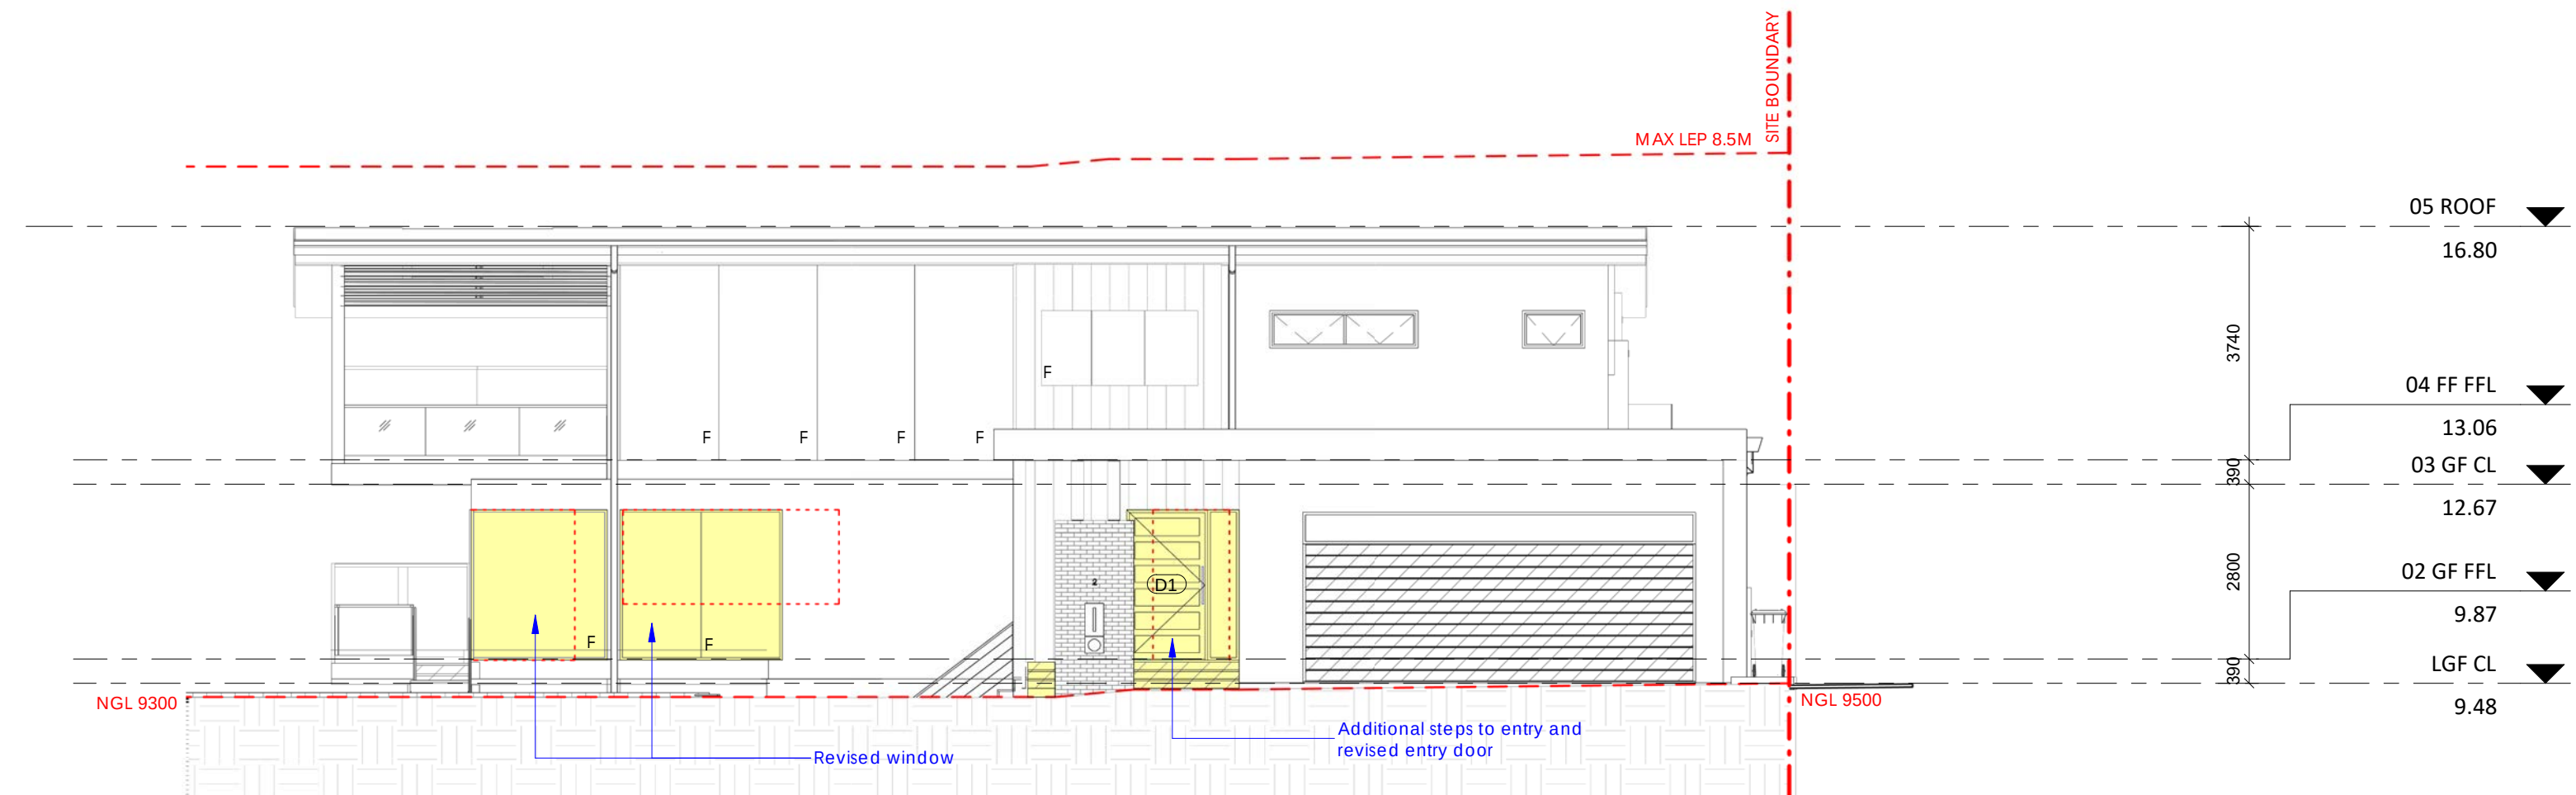

2 North Elevation - NOTIFICATION  
1 : 100 @A1

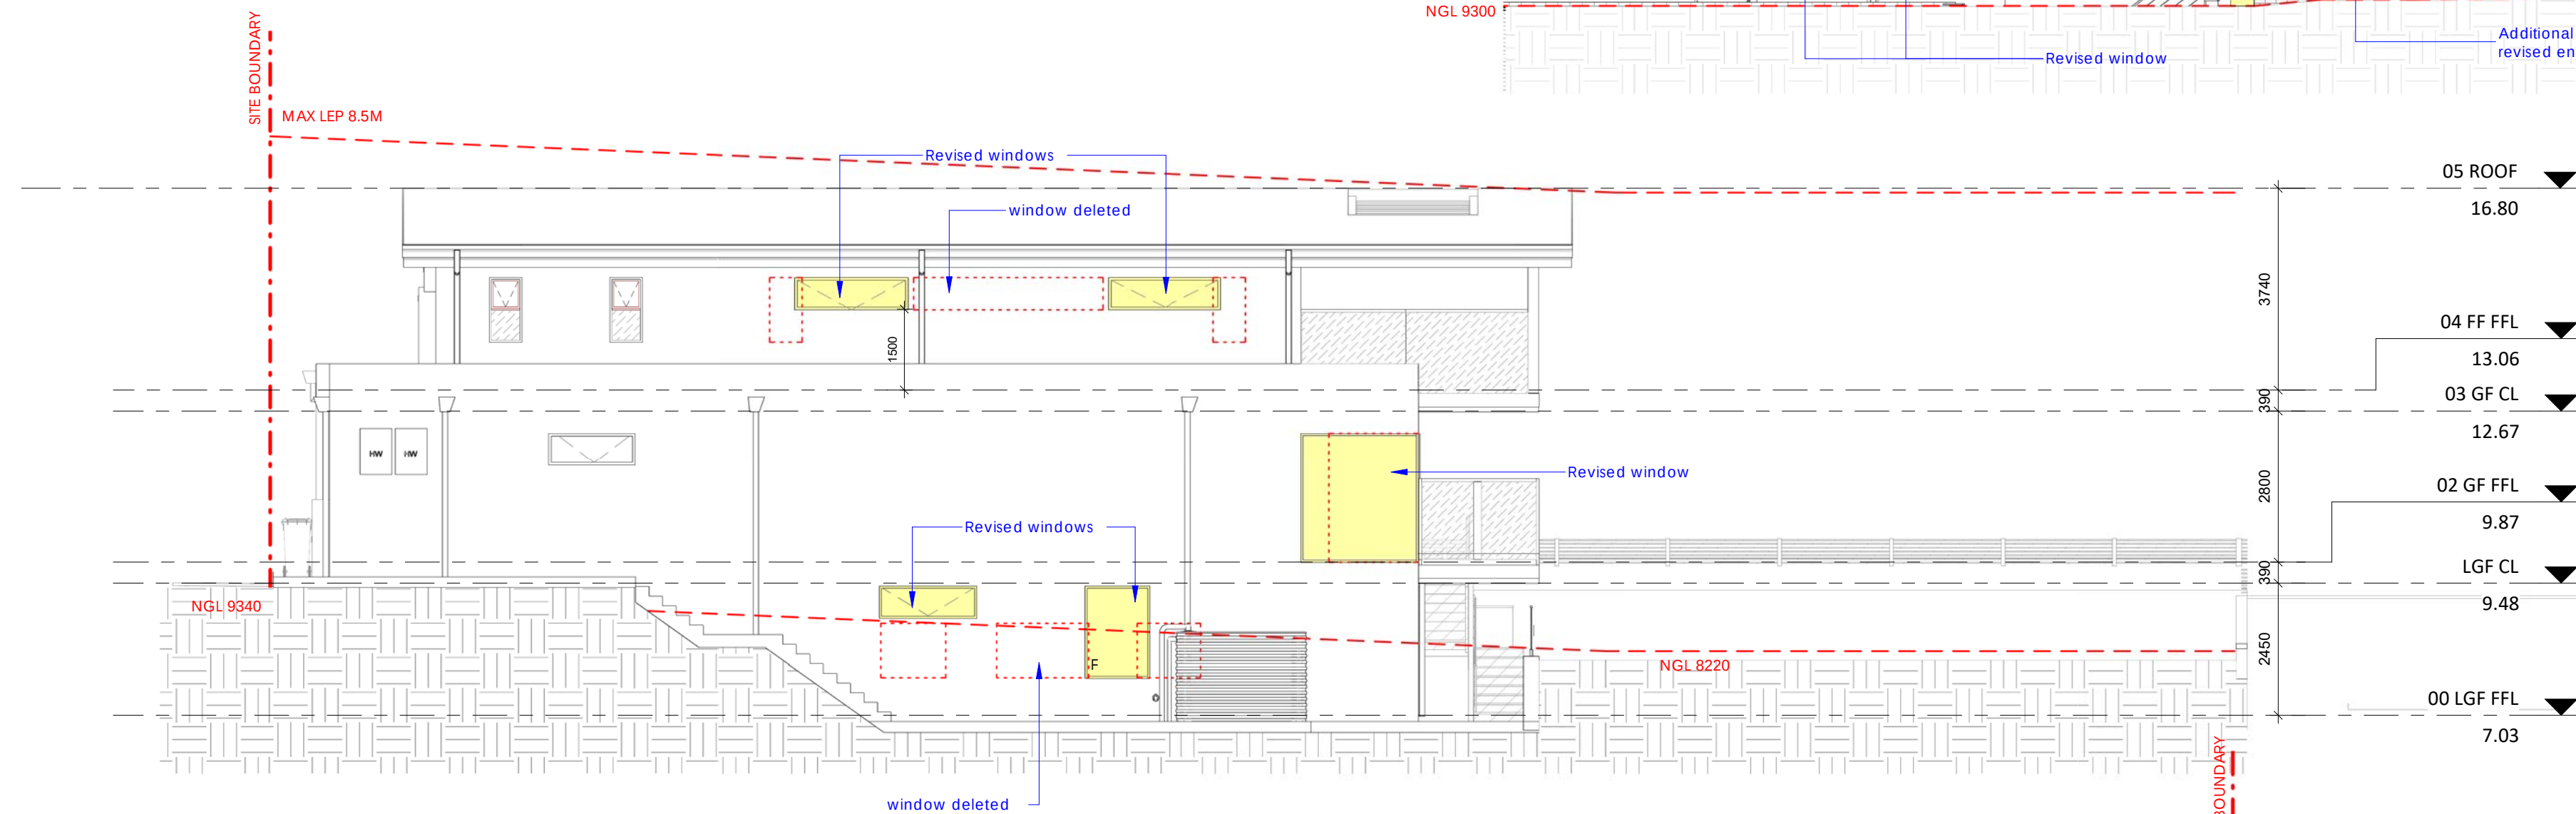

3 South Elevation - NOTIFICATION  
1 : 100 @A1

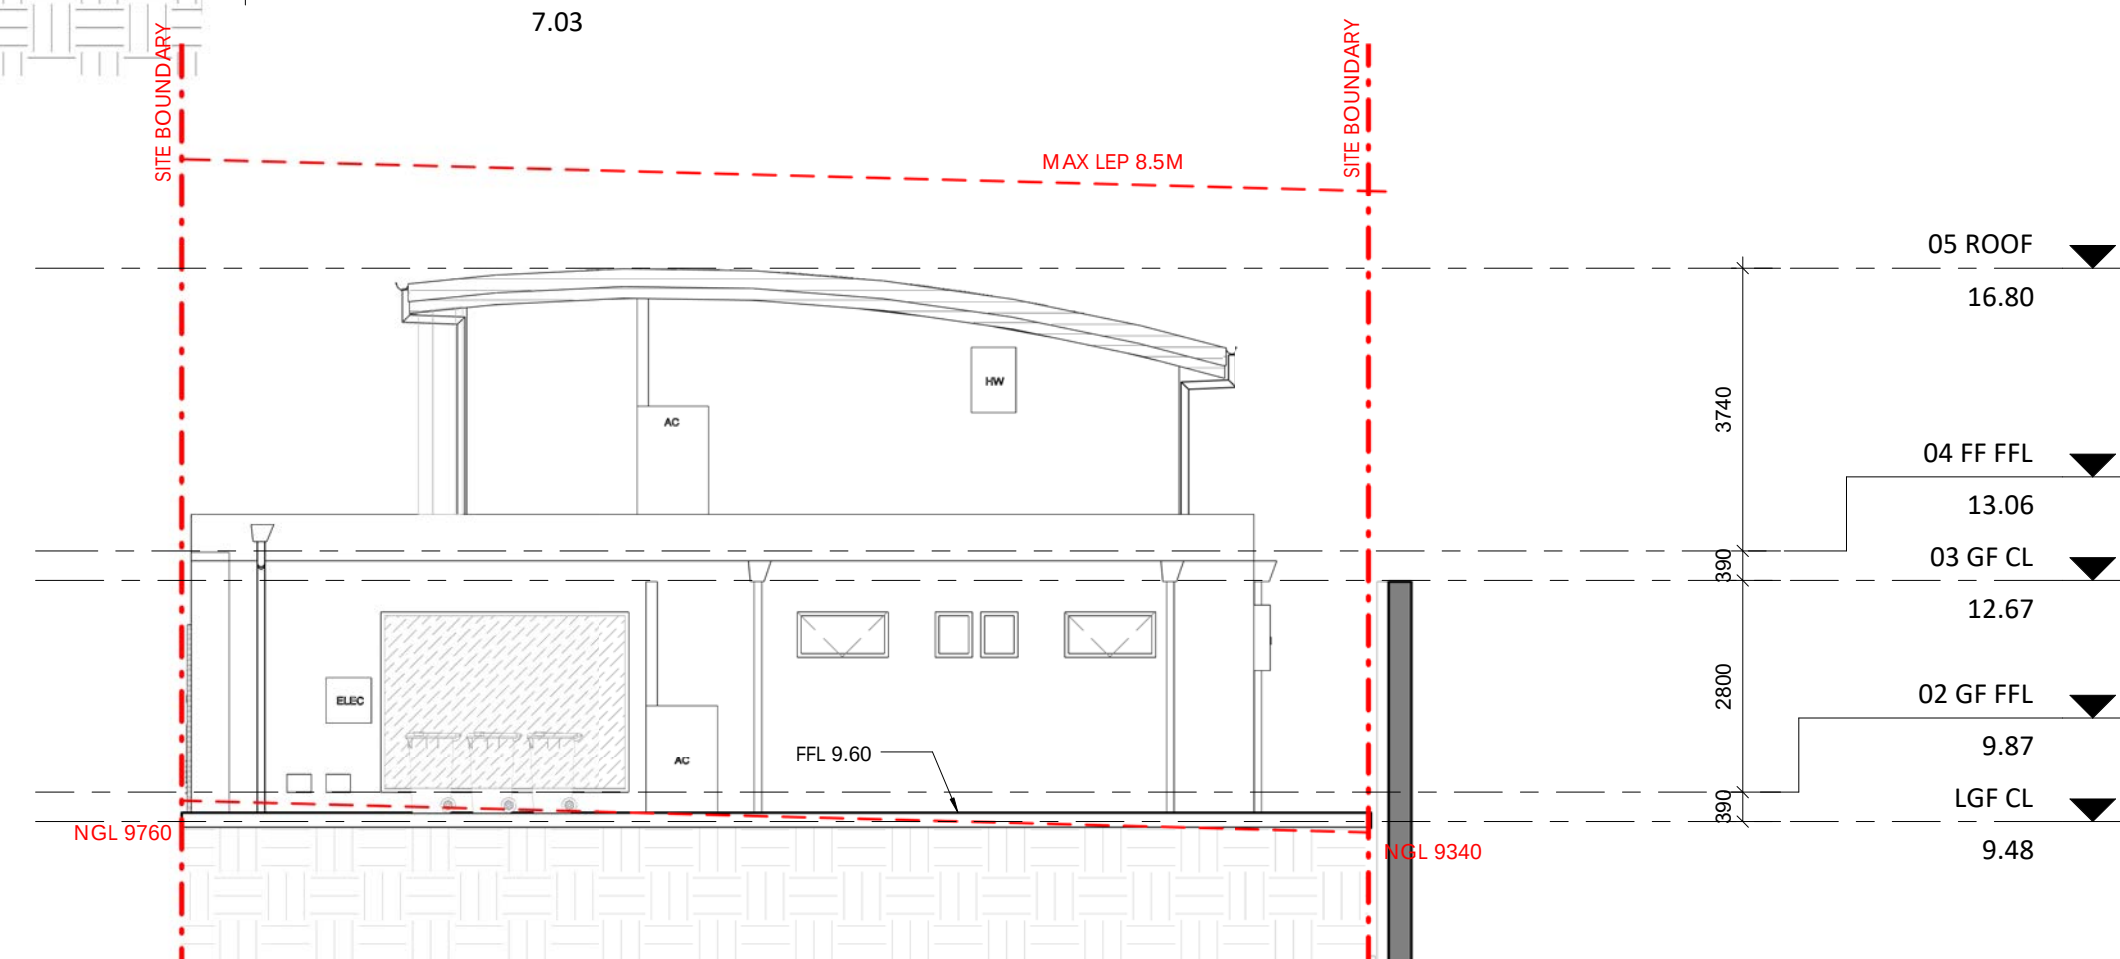

4 West Elevation - NOTIFICATION  
1 : 100 @A1

Legend

- Proposed Modification
- Windows and door as per MOD2019/0409

- NOTE :
- Do not scale this drawing.
  - Confirm all dimensions on site prior to site works and installation.
  - Any discrepancies or errors found must immediately be brought to the attention of Micris Design.
  - Copyrights of this document and content of this document remain the property of Micris Design.
  - This document including electronic format, must not be used, reproduced or copied without the permission of Micris Design.

| No. | Description     | Date       |
|-----|-----------------|------------|
|     |                 |            |
|     |                 |            |
| B   | DA MODIFICATION | 20.11.2020 |
| A   | DA MODIFICATION | 14.08.2019 |

Client

TONY AND ALISON NICOL

Project

PROPOSED FIRST STOREY EXTENSION

2 TOURMALINE ST. NARRABEEN

Design Consultant

MICRIS DESIGN

MICRIS DESIGN PTY LTD

361 Stoney Creek Road, Kingsgrove NSW 2208

Telephone : 02 8040 3048

Facsimile : 02 9705 7043

Email : info@micrisdesign.com.au

Drawing / Document Title

NOTIFICATION - ELEVATION

Project number MD2015TOUNAR

Date 29.01.2018

Drawn by VA

Checked by MD

A02

North Scale As indicated