



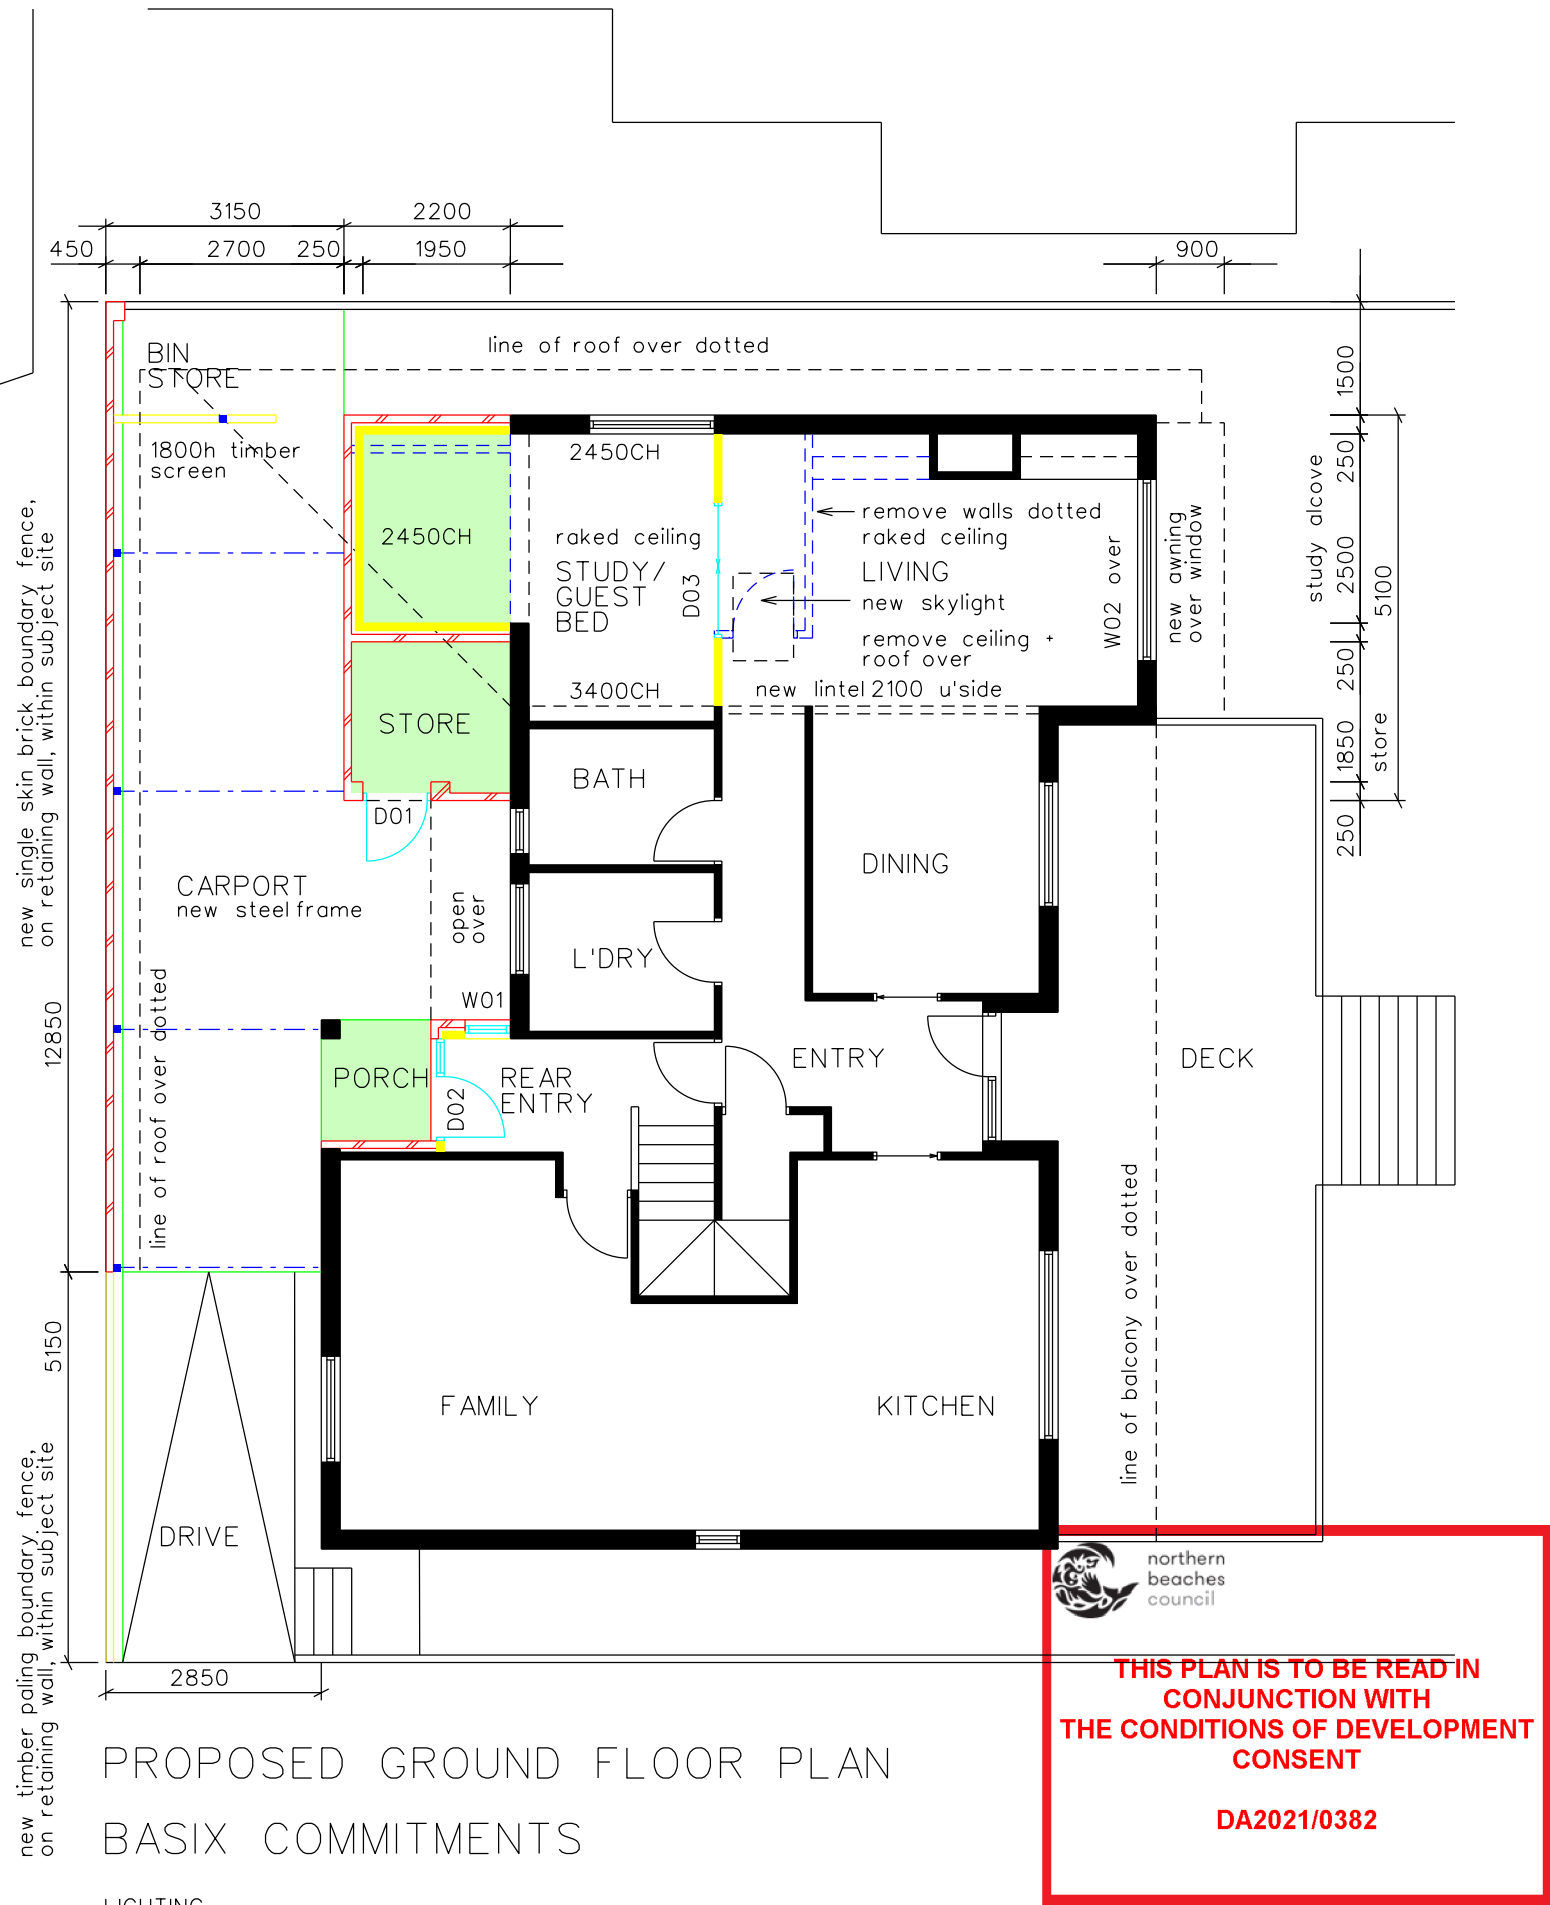

LEGEND

- new brick veneer walls 60/60/60 to underside of sheet roofing
- single skin brick walls + fence
- new timber stud walls, 10mm plasterboard lining internally.
- elements to be demolished

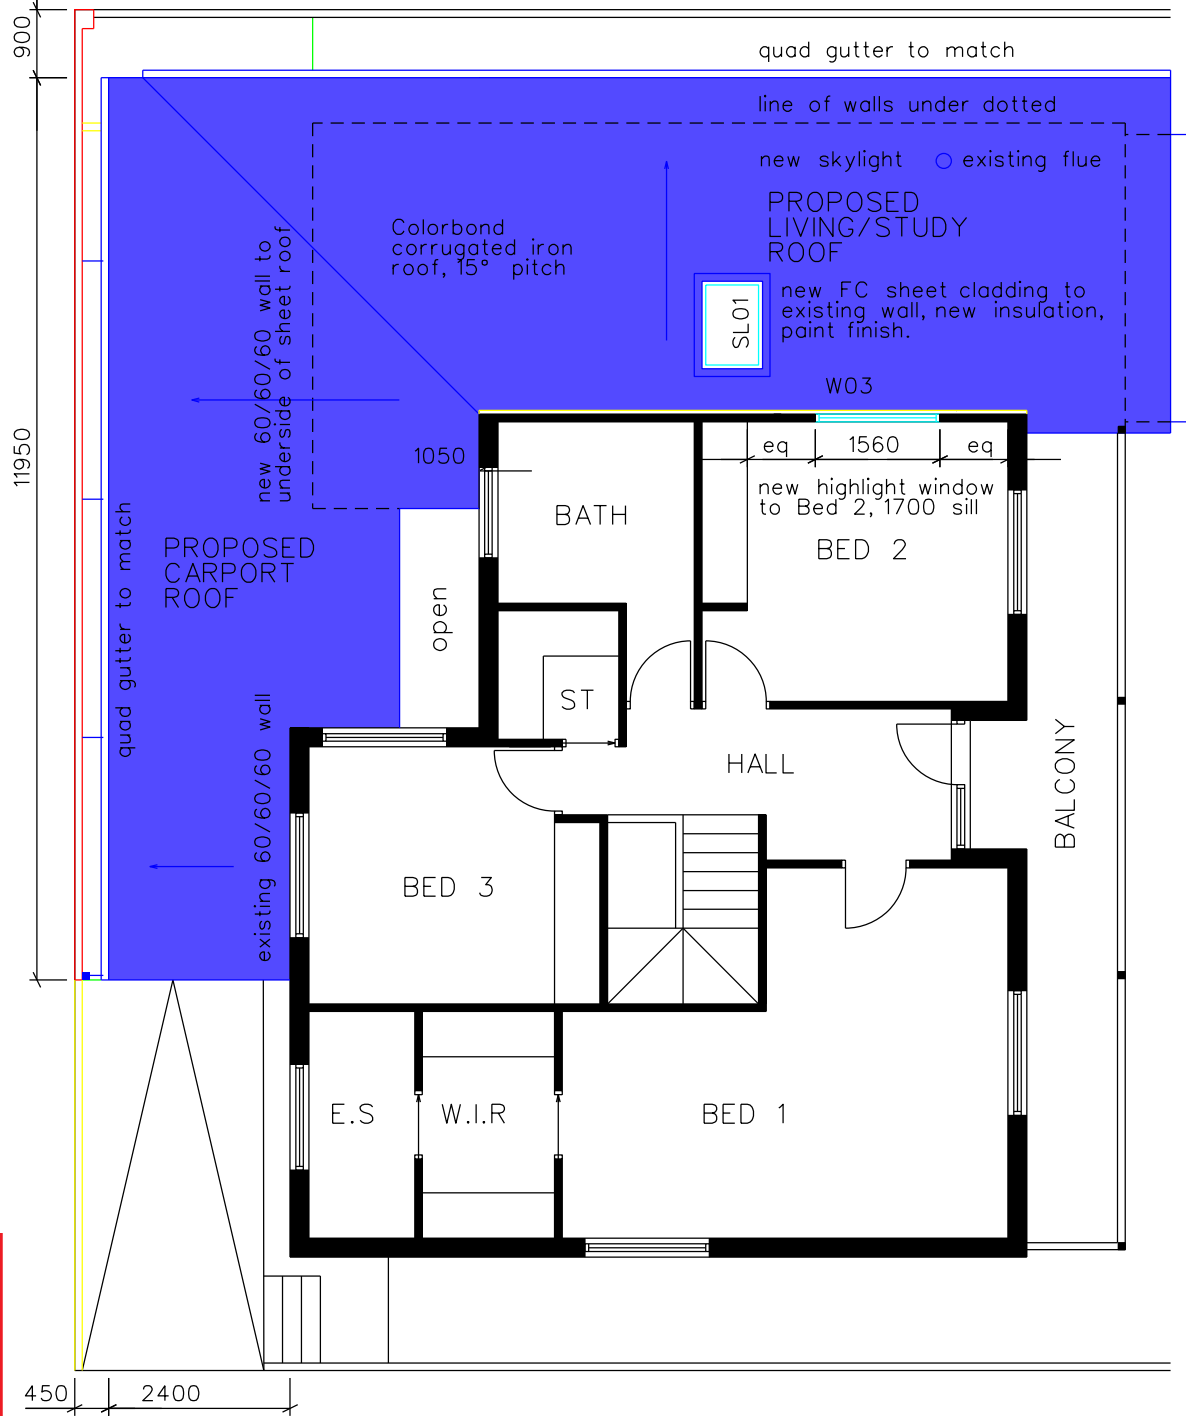

PROPOSED FIRST FLOOR/LOWER ROOF PLAN
NO CHANGE TO FIRST FLOOR LAYOUT OR ROOF OVER

project
proposed alterations + additions to
29 badcoe road cromer nsw 2099
for mr + mrs halliday
drawing

date
march 2021

scale
1:100 at A3

drawn
BK

issue
A

date
03/21 DA SUBMISSION

amendment







job no
2101

dwg no
WD 101

issue
A

HAIKU_2
brendan kennedy
registration no 6195

gpo box 3057
sydney nsw 2001
t: 9232 1505
m: 0410 532 300

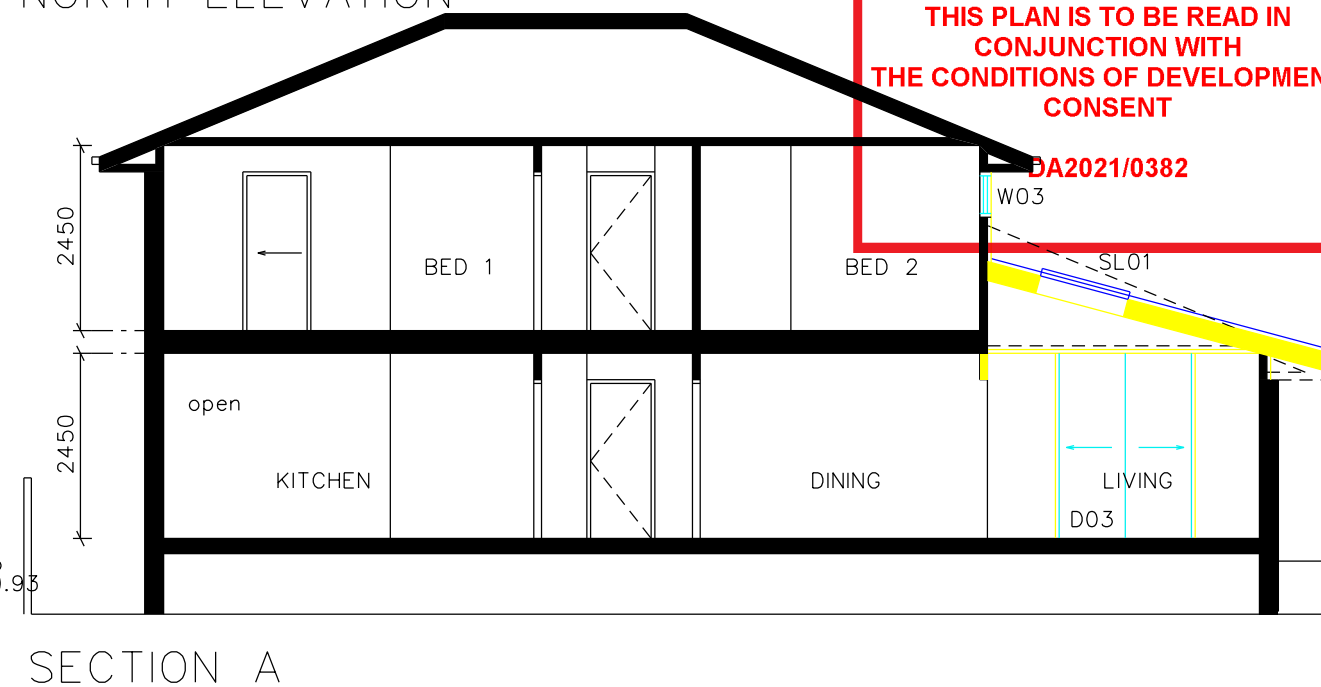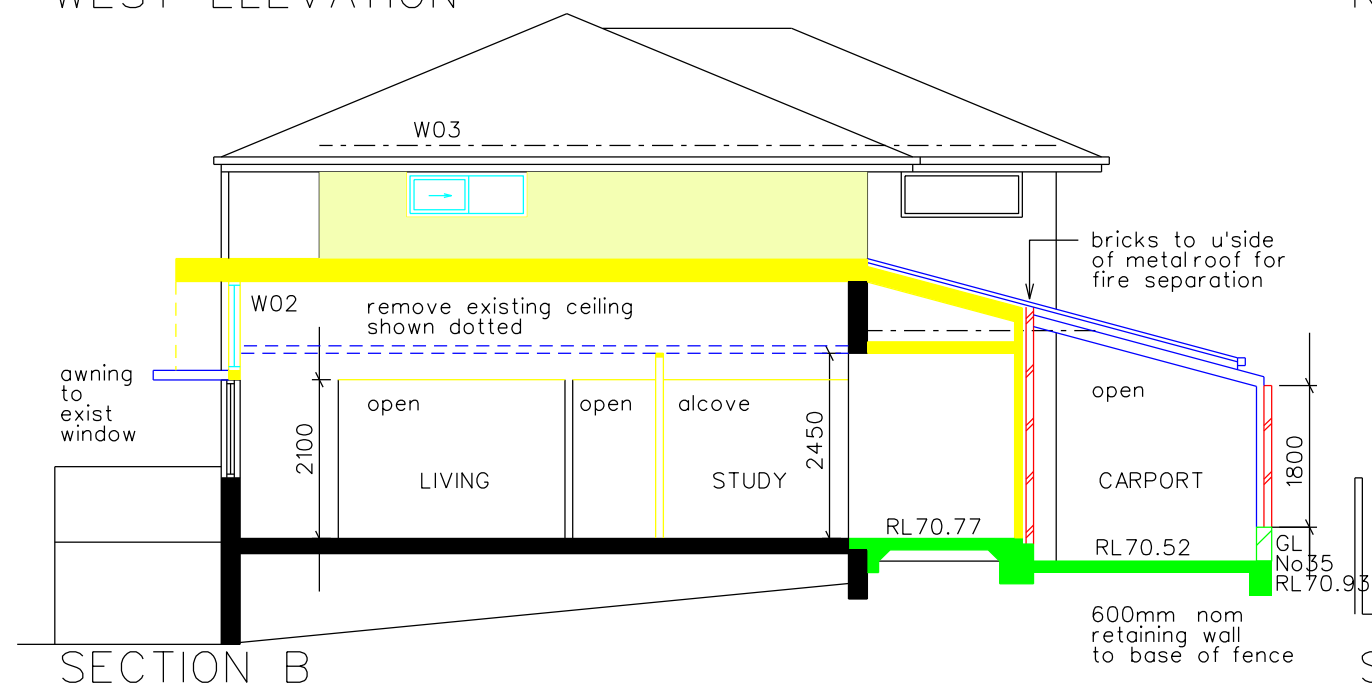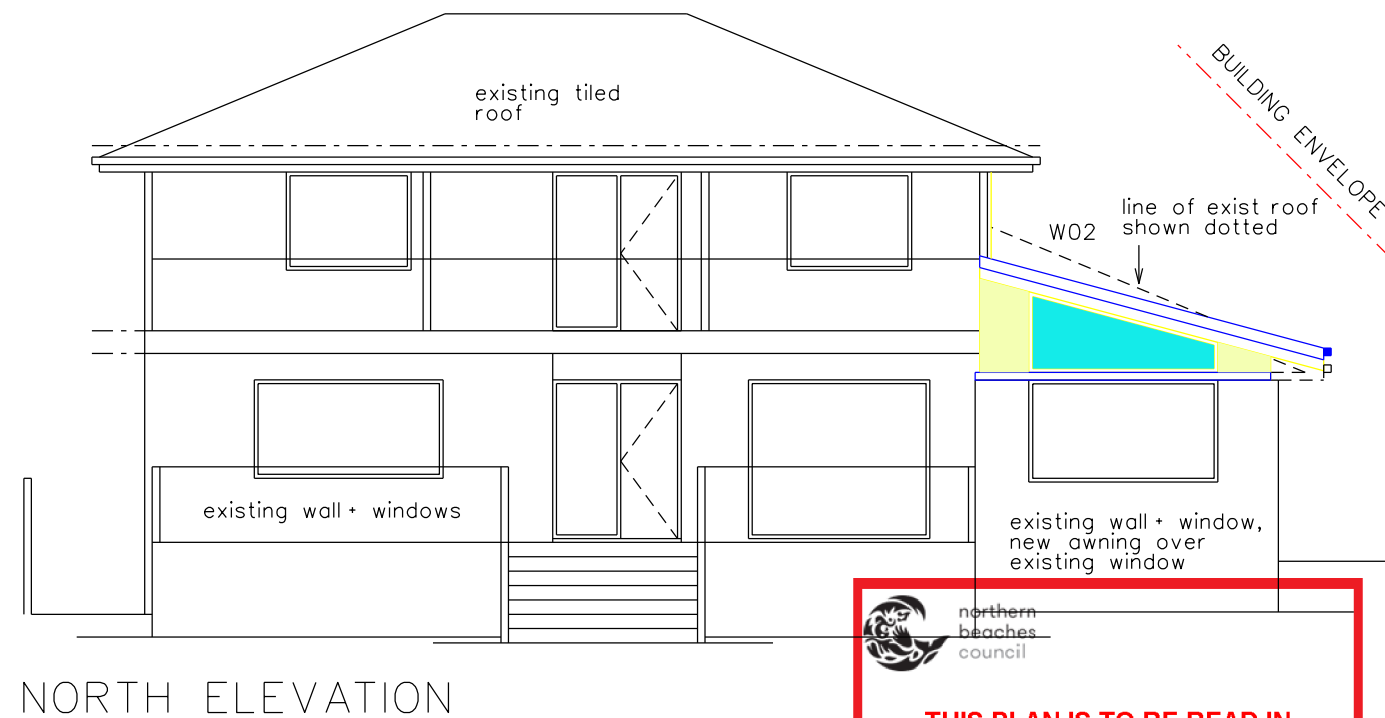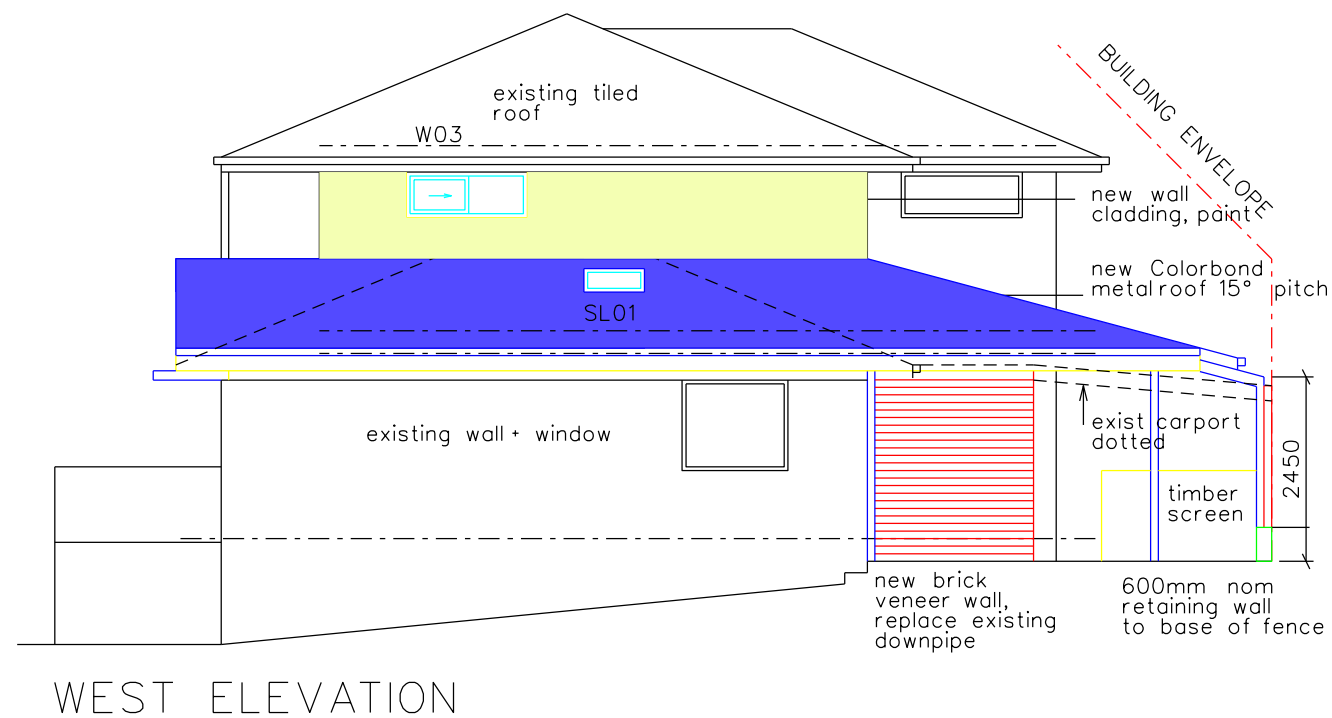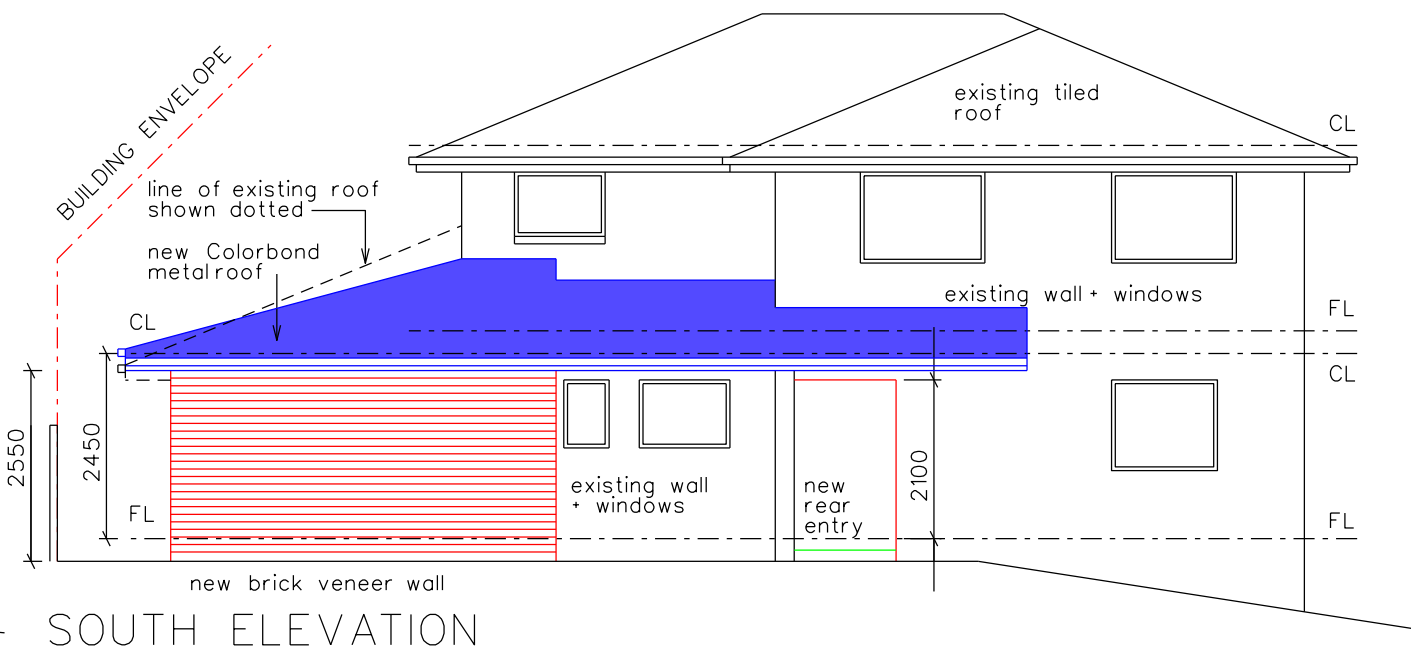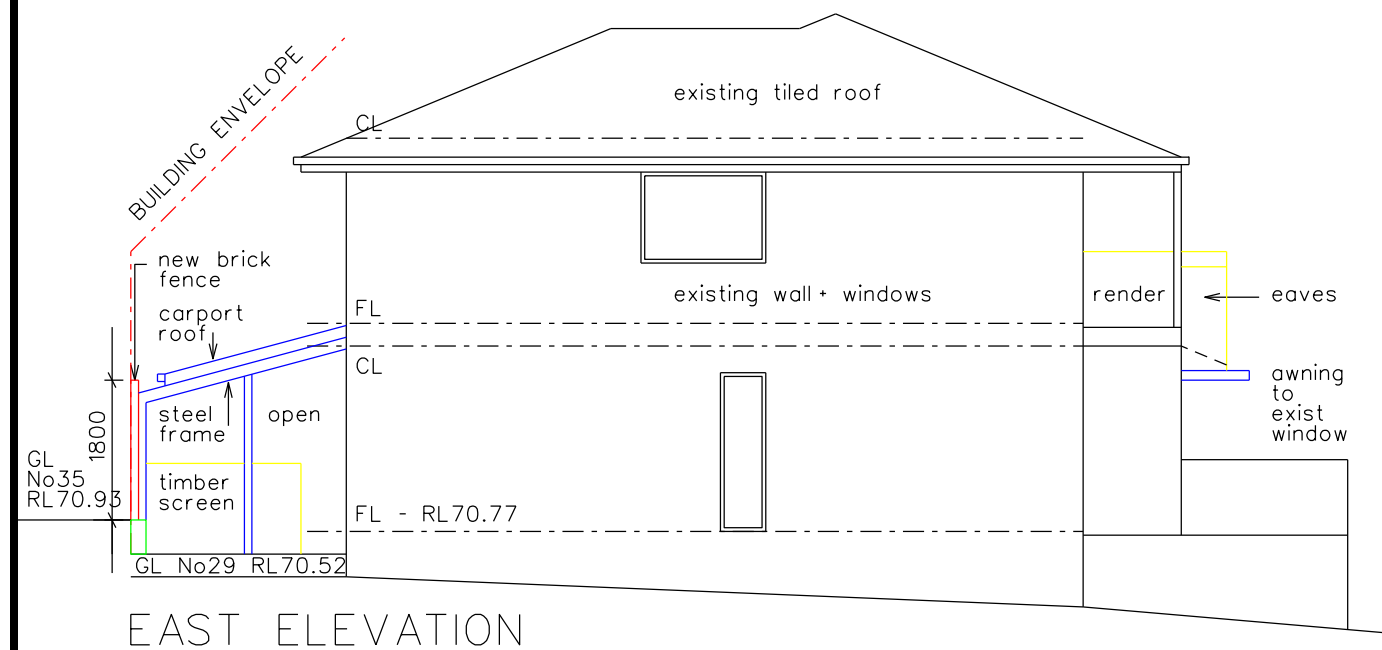

THIS PLAN IS TO BE READ IN CONJUNCTION WITH THE CONDITIONS OF DEVELOPMENT CONSENT

DA2021/0382

issue date amendment

A - 03/21 DA SUBMISSION

date MARCH 2021

scale 1:100 at A3

drawn BK

project PROPOSED ALTERATIONS + ADDITIONS to 29 BADCOE ROAD CROMER NSW 2099 for MR + MRS HALLIDAY

drawing

job no

2101

dwg no

WD 201

issue

A

HAIKU_2
brendan kennedy
registration no 6195

gpo box 3057
sydney nsw 2001
t: 9232 1505
m: 0410 532 300

PROPOSED ELEVATIONS + SECTIONS