

DEVELOPMENT APPLICATION

7 CLIFF ST MANLY
KATH KEENAN AND JAMES BURTON

REVISION 28.11.24 FOR SUBMISSION

DRAWING LIST

NO.	DESCRIPTION
A 001	BASIX REQUIREMENTS
A 002	SITE ANALYSIS
A 003	FSR COMPLIANCE PLANS
A 101	EXISTING FLOOR PLANS
A 102	EXISTING ELEVATIONS
A 201	SITE PLAN
A 202	LEVEL 1 PLAN
A 203	LEVEL 2 PLAN
A 204	LEVEL 3 PLAN
A 205	LEVEL 1 PLAN - DEMOLITION
A 206	LEVEL 2 PLAN - DEMOLITION
A 207	LANDSCAPE PLAN
A 301	ELEVATIONS 1
A 302	ELEVATIONS 2
A 303	SECTION A
A 304	SECTIONS B - C
A 305	SECTIONS D - E

PLANNER: NATALIE NOLAN
NOLAN PLANNING CONSULTANTS
75 OLIVER STREET, FRESHWATER 2096

BASIX REQUIREMENTS

HOT WATER

THE APPLICANT MUST INSTALL THE FOLLOWING HOT WATER SYSTEM IN THE DEVELOPMENT: ELECTRIC HEAT PUMP.

LIGHTING REQUIREMENTS

THE APPLICANT MUST ENSURE A MINIMUM OF 40% OF NEW OR ALTERED LIGHT FIXTURES ARE FITTED WITH FLUORESCENT, COMPACT FLUORESCENT, OR LIGHT-EMITTING-DIODE (LED) LAMPS.

FIXTURES REQUIREMENTS

THE APPLICANT MUST ENSURE NEW OR ALTERED SHOWERHEADS HAVE A FLOW RATE NO GREATER THAN 9 LITRES PER MINUTE OR A 3 STAR WATER RATING. THE APPLICANT MUST ENSURE NEW OR ALTERED TOILETS HAVE A FLOW RATE NO GREATER THAN 4 LITRES PER AVERAGE FLUSH OR A MINIMUM 3 STAR WATER RATING. THE APPLICANT MUST ENSURE NEW OR ALTERED TAPS HAVE A FLOW RATE NO GREATER THAN 9 LITRES PER MINUTE OR MINIMUM 3 STAR WATER RATING.

INSULATION REQUIREMENTS



THE APPLICANT MUST CONSTRUCT THE NEW OR ALTERED CONSTRUCTION (FLOOR(S), WALLS, AND CEILINGS/ROOFS) IN ACCORDANCE WITH THE SPECIFICATIONS LISTED IN THE TABLE BELOW, EXCEPT THAT A) ADDITIONAL INSULATION IS NOT REQUIRED WHERE THE AREA OF NEW CONSTRUCTION IS LESS THAN 2M², B) INSULATION SPECIFIED IS NOT REQUIRED FOR PARTS OF ALTERED CONSTRUCTION WHERE INSULATION ALREADY EXISTS. CONSTRUCTION ADDITIONAL INSULATION REQUIRED (R-VALUE OTHER SPECIFICATIONS.

CONSTRUCTION	ADDITIONAL INSULATION REQUIRED (R-VALUE)	OTHER SPECIFICATIONS
CONCRETE SLAB ON GROUND FLOOR	NIL	N/A
FLOOR ABOVE EXISTING DWELLING OR BUILDING.	NIL	N/A
EXTERNAL WALL: FRAMED (WEATHERBOARD, FIBRO, METAL CLAD)	R1.30 (OR R1.70 INCLUDING CONSTRUCTION)	
RAKED CEILING, PITCHED ROOF, FRAMED	CEILING: R2.50 (UP), ROOF: FOIL/SARKING	MEDIUM (SOLAR ABSORPTANCE > 0.475- 0.70)
FLAT CEILING, PITCHED ROOF	CEILING: R2.50 (UP), ROOF: FOIL/SARKING	MEDIUM (SOLAR ABSORPTANCE > 0.475- 0.70)

WINDOWS AND GLAZED DOORS

NOTE: ALL DETAILS ON THIS SUMMARY SHOULD BE CROSS CHECKED WITH THE ACTUAL BASIX CERTIFICATE BEFORE ORDERING.

WINDOW NO	ORIENTATION	AREA OF GLASS INC. FRAME (M²)	OVERSHADOWING HEIGHT	OVERSHADOWING DISTANCE	SHADING DEVICE	FRAME AND GLASS TYPE
W1	NE	1.38	5.7	2.7	NONE	TIMBER, SINGLE CLEAR (OR U-VALUE: 5.71, SHGC: 0.66)
W2	NE	1.81	6	2.7	NONE	TIMBER, SINGLE CLEAR (OR U-VALUE: 5.71, SHGC: 0.66)
W3	NE	1.51	6	2.7	NONE	TIMBER, SINGLE CLEAR (OR U-VALUE: 5.71, SHGC: 0.66)
W4	NE	2.09	8.4	4	EAVE/ VERANDAH/ PERGOLA/BALCONY> =600 MM	STD ALUM, SINGLE, CLEAR (OR U-VALUE: 7.63, SHGC: 0.75)
W5	NE	13.46	7.9	4	EAVE/ VERANDAH/ PERGOLA/BALCONY> =900 MM	STD ALUM, SINGLE, CLEAR (OR U-VALUE: 7.63, SHGC: 0.75)
W6	NW	18.02	0	0	PROJECTION/ HEIGHT ABOVE SILL RATIO > =0.43	STD ALUM, SINGLE, CLEAR (OR U-VALUE: 7.63, SHGC: 0.75)
W7	SE	2.7	0	0	EAVE/ VERANDAH/ PERGOLA/BALCONY> =900 MM	TIMBER, SINGLE CLEAR (OR U-VALUE: 5.71, SHGC: 0.66)
W8	NE	1.8	2.3	2.7	EXTERNAL LOUVRE/BLIND (ADJUSTABLE)	TIMBER, SINGLE CLEAR (OR U-VALUE: 5.71, SHGC: 0.66)
W9	NE	6.27	6.5	4	EXTERNAL LOUVRE/BLIND (ADJUSTABLE)	STD ALUM, SINGLE, CLEAR (OR U-VALUE: 7.63, SHGC: 0.75)
W10	NE	8.71	3.1	4	EAVE/ VERANDAH/ PERGOLA/BALCONY> =450 MM	STD ALUM, SINGLE PYROLYTIC LOW E (U-VALUE: 5.7, SHGC: 0.47)
W11	NW	15.9	0	0	PROJECTION/ HEIGHT ABOVE SILL RATIO > =0.43	STD ALUM, SINGLE, CLEAR (OR U-VALUE: 7.63, SHGC: 0.75)
W12	NE	4.32	0	0	EXTERNAL LOUVRE/BLIND (FIXED)	STD ALUM, SINGLE, CLEAR (OR U-VALUE: 7.63, SHGC: 0.75)
W13	NE	2.16	0	0	EXTERNAL LOUVRE/BLIND (FIXED)	STD ALUM, SINGLE, CLEAR (OR U-VALUE: 7.63, SHGC: 0.75)
W14	NW	11.34	0	0	PROJECTION/ HEIGHT ABOVE SILL RATIO > =0.36	STD ALUM, SINGLE PYROLYTIC LOW E (U-VALUE: 5.7, SHGC: 0.47)
W15	NE	2.85	3.1	4	EXTERNAL LOUVRE/BLIND (ADJUSTABLE)	STD ALUM, SINGLE, CLEAR (OR U-VALUE: 7.63, SHGC: 0.75)
D1	NE	1.91	5.7	2.7	NONE	TIMBER, SINGLE CLEAR (OR U-VALUE: 5.71, SHGC: 0.66)
S01		1.4 x 0.78			NO SHADING	TIMBER, LOW-E INTERNAL/ARGON FILL/CLEAR EXTERNAL (OR U-VALUE: 2.5, SHGC: 0.456)
S02		1.2 x 0.55			NO SHADING	TIMBER, LOW-E INTERNAL/ARGON FILL/CLEAR EXTERNAL (OR U-VALUE: 2.5, SHGC: 0.456)
S03		0.7 x 0.55			NO SHADING	TIMBER, LOW-E INTERNAL/ARGON FILL/CLEAR EXTERNAL (OR U-VALUE: 2.5, SHGC: 0.456)

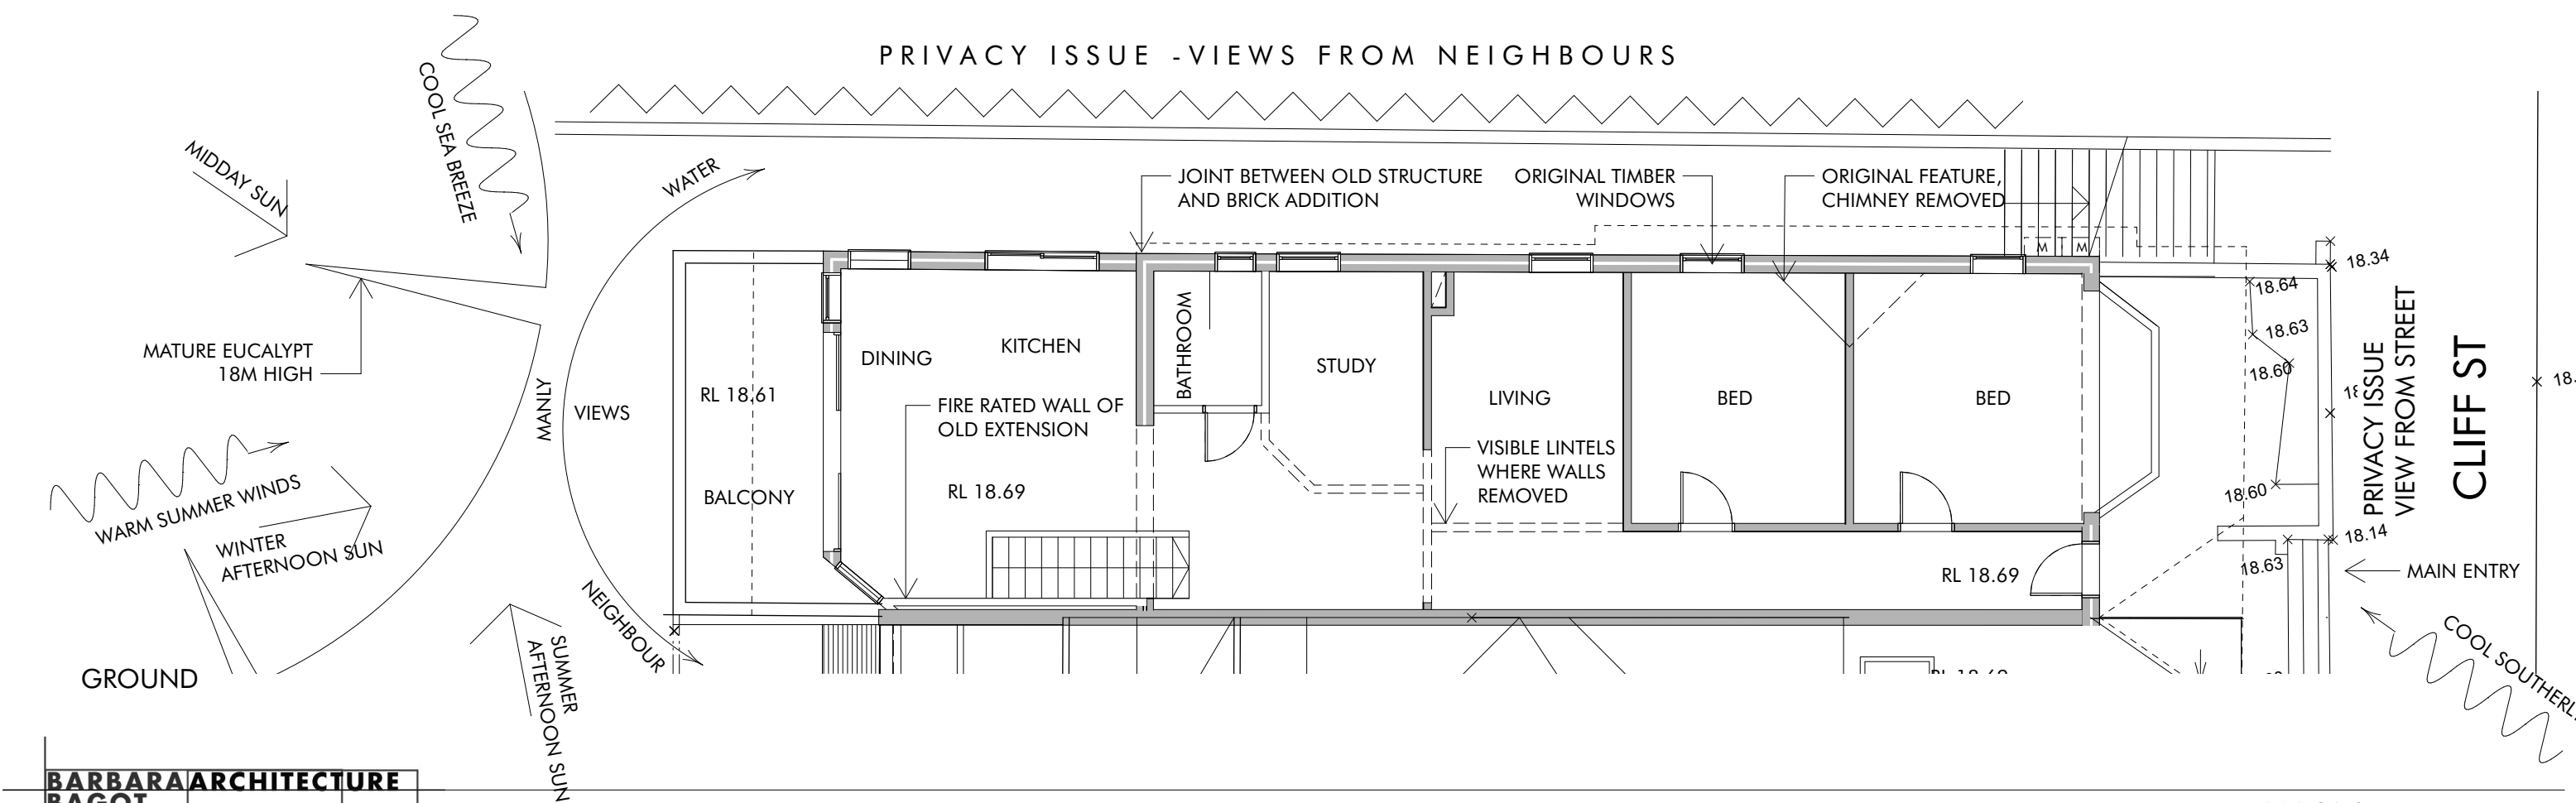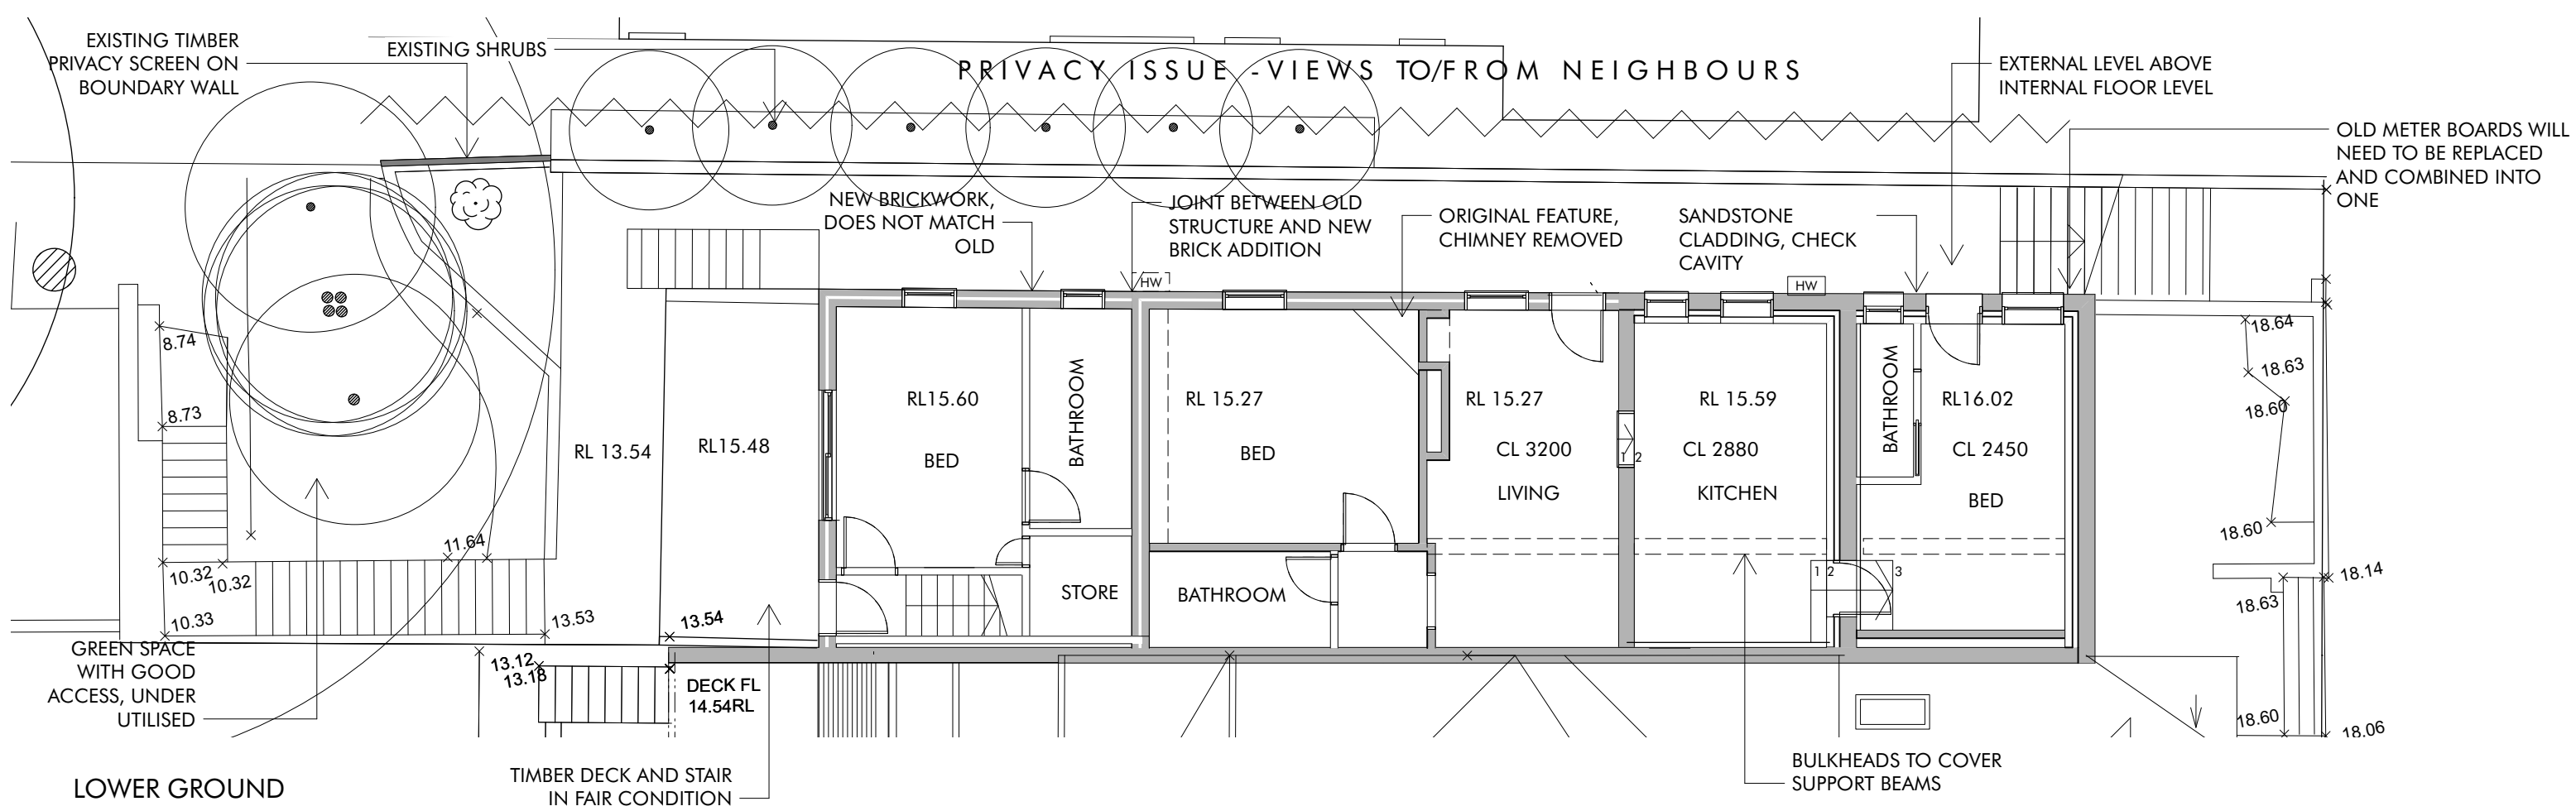

**BARBARA ARCHITECTURE
BAGOT**

16 KINGSLANGLEY ROAD
GREENWICH
NSW 2065

PHONE 0420 931 019
BBAGOT@AAPT.NET.AU
NSW REG NO. 8289

STAGE
PROJECT

DEVELOPMENT APPLICATION
7 CLIFF ST MANLY
LOT 2 DP 534838

CLIENT
REF

JAMES BURTON AND KATH KEENAN
0152

DOCUMENT

REV

SCALE

SITE ANALYSIS

28.11.24
FOR SUBMISSION




1: 100

DRAWING NO.

A 002

This drawing is copyright and may not be reproduced
without the permission of Barbara Bagot Architecture

COMPLIANCE TABLE		
FSR		
Total Area sqm	353.5 sqm	
Controls		Actual
Level 1		90.6 sqm
Level 2		94.5 sqm
Level 3		26 sqm
FSR Requirement (1: 0.6)	212.1qm	211.1sqm

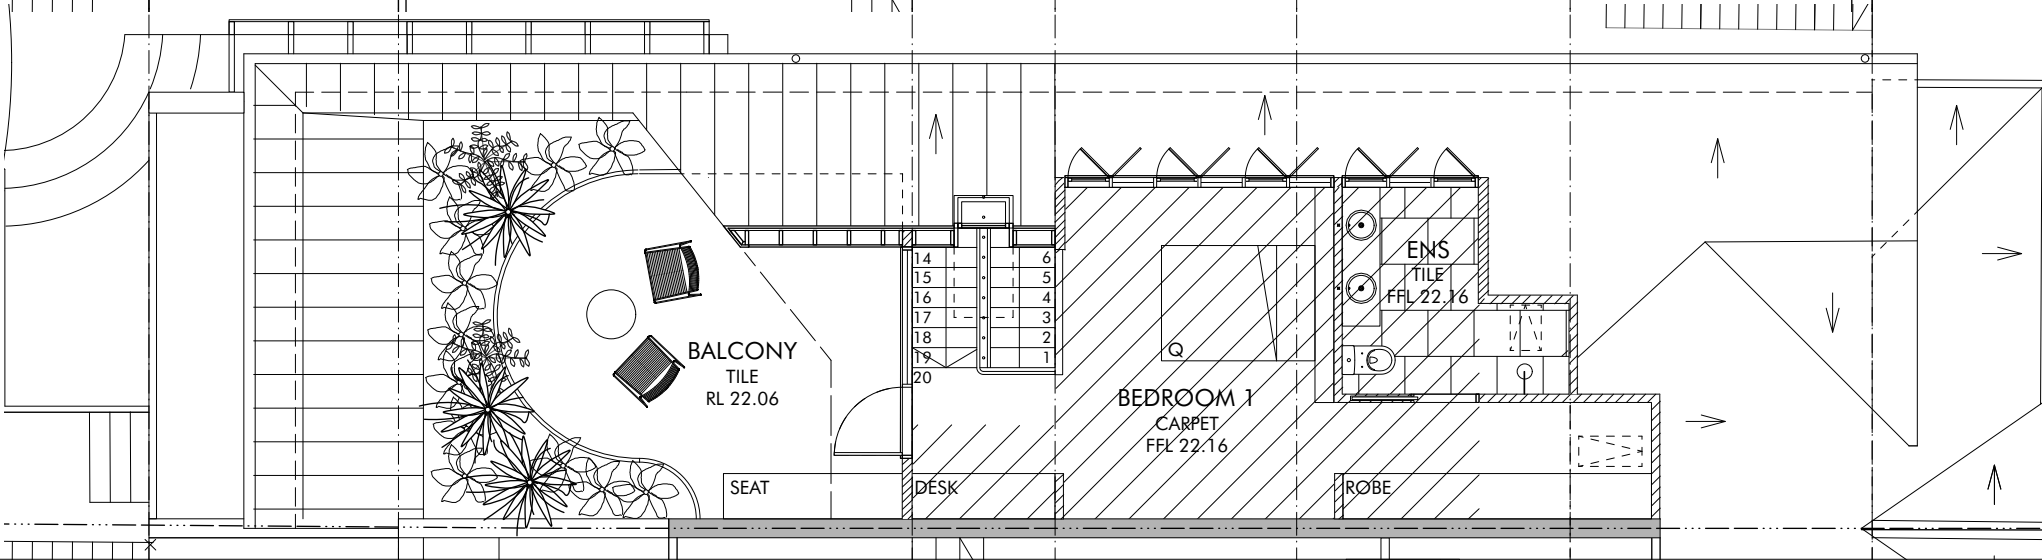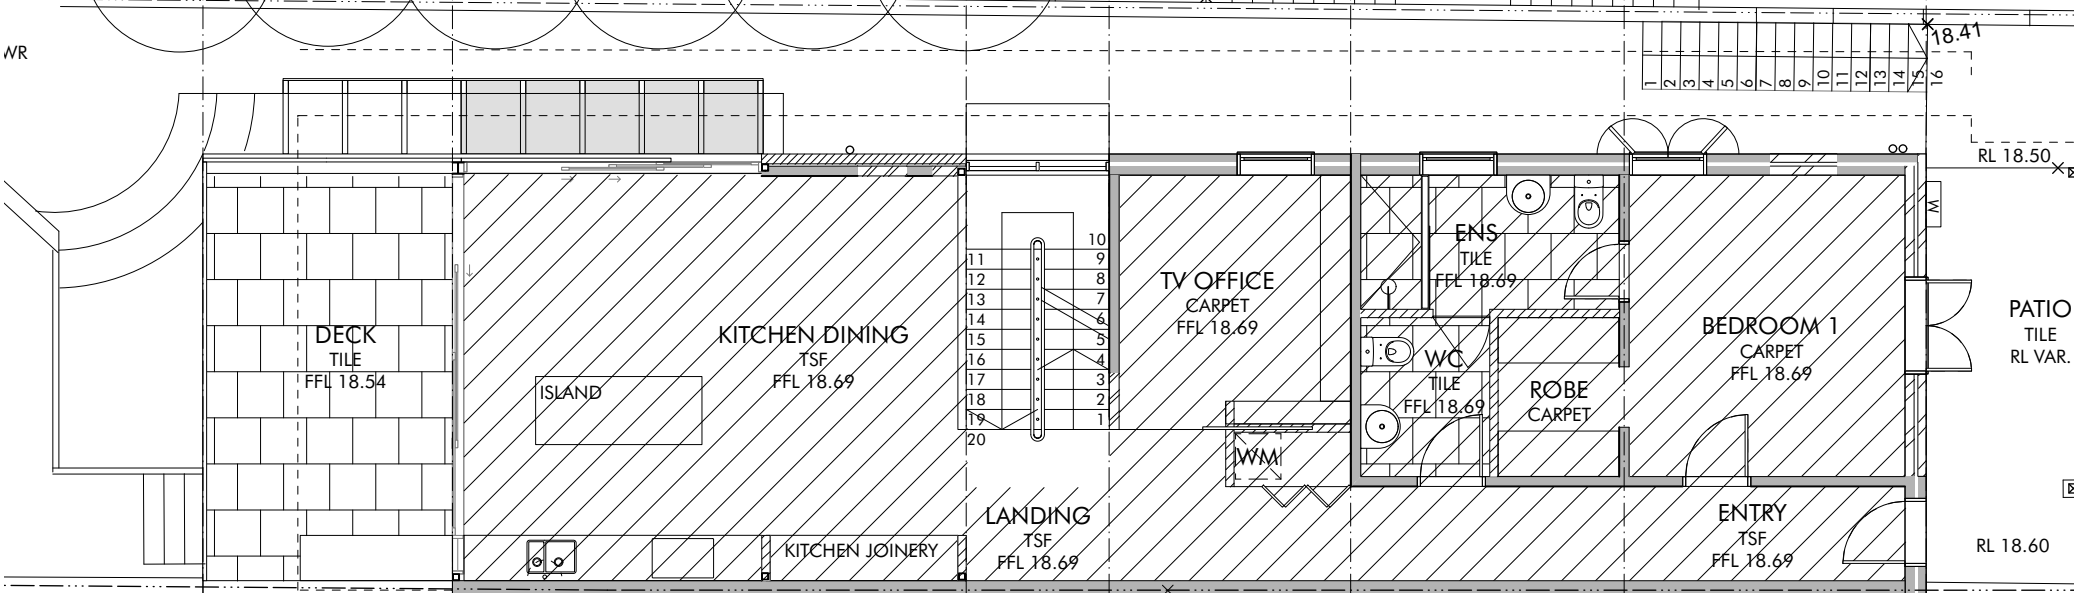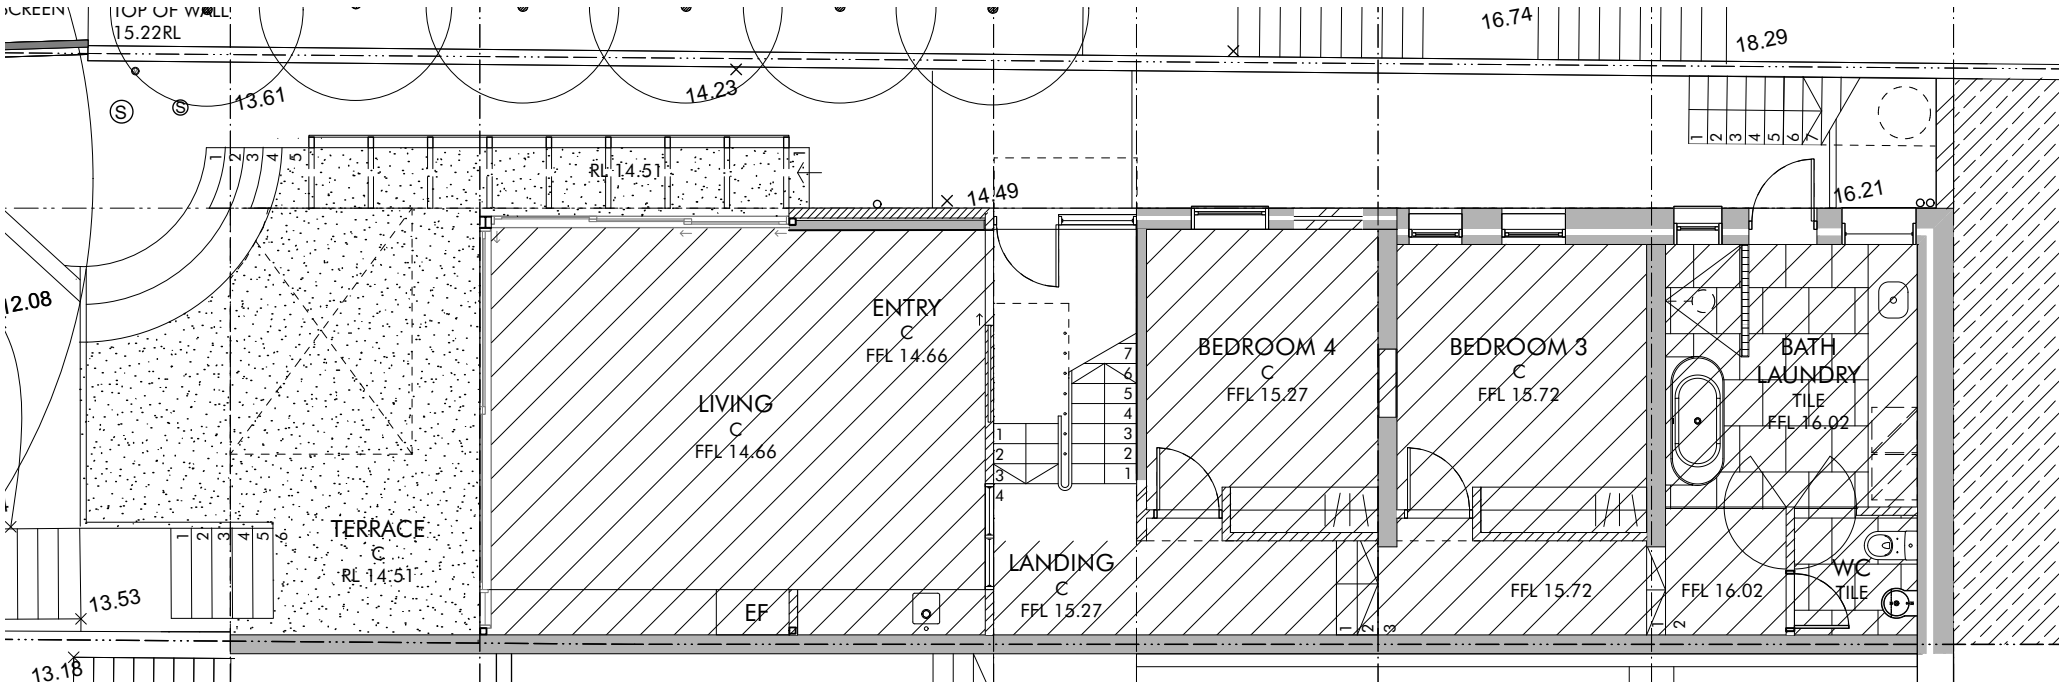


BARBARA BAGOT ARCHITECTURE

16 KINGSLANGLEY ROAD
GREENWICH
NSW 2065

PHONE 0420 931 019
BBAGOT@AAP.NET.AU
NSW REG NO. 8289


STAGE	DEVELOPMENT APPLICATION
PROJECT	7 CLIFF ST MANLY LOT 2 DP 534838
CLIENT	JAMES BURTON AND KATH KEENAN
REF	0152

DOCUMENT	FSR COMPLAIANCE PLAN
REV	28.11.24 FOR SUBMISSION
SCALE	1: 100

 

DRAWING NO.

A 003

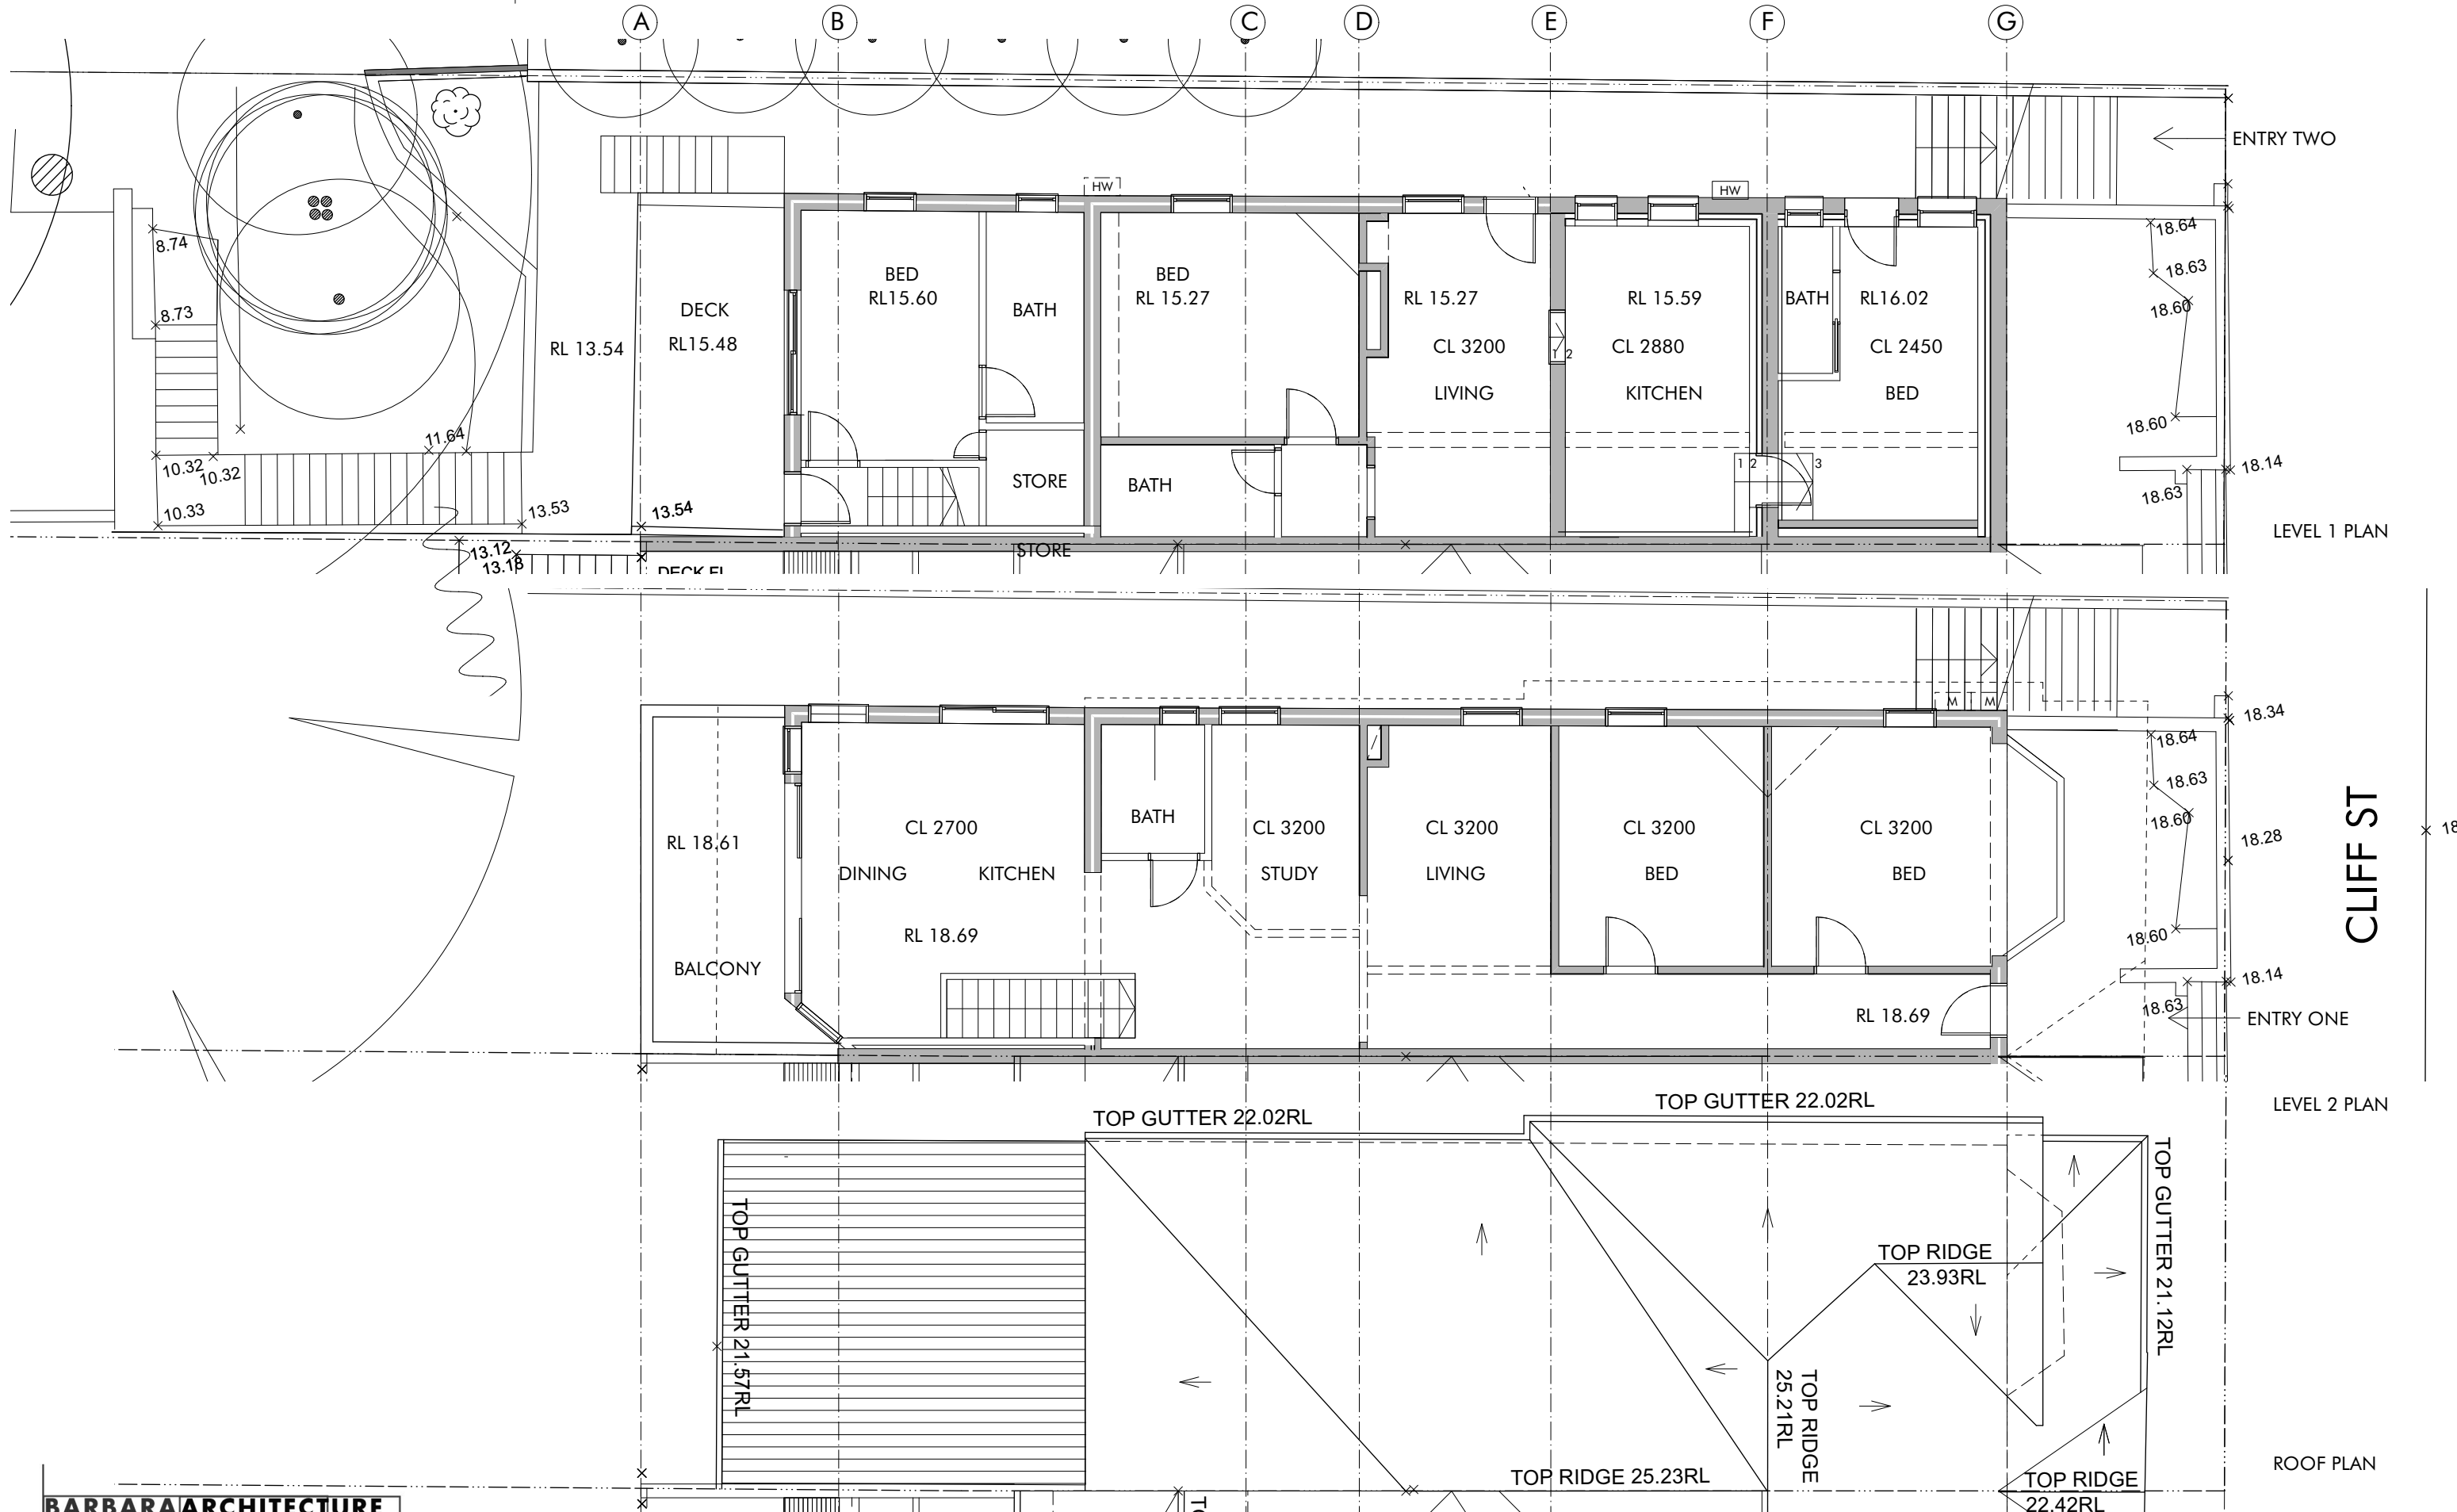

BARBARA BAGOT ARCHITECTURE

16 KINGSLANGLEY ROAD
GREENWICH
NSW 2065

PHONE 0420 931 019
BBAGOT@AAPT.NET.AU
NSW REG NO. 8289

STAGE
PROJECT

DEVELOPMENT APPLICATION
7 CLIFF ST MANLY
LOT 2 DP 534838

CLIENT
REF

JAMES BURTON AND KATH KEENAN
0152

DOCUMENT

REV

SCALE

EXISTING PLANS

28.11.24
FOR SUBMISSION



1: 100

DRAWING NO.

A 101

This drawing is copyright and may not be reproduced without the permission of Barbara Bagot Architecture

- LEGEND
C CONCRETE
FC FIBRE CEMENT SHEET
T TERRACOTTA ROOF TILES
M MASONRY
MR METAL ROOFING
S SANDSTONE
DP DOWNPIPE

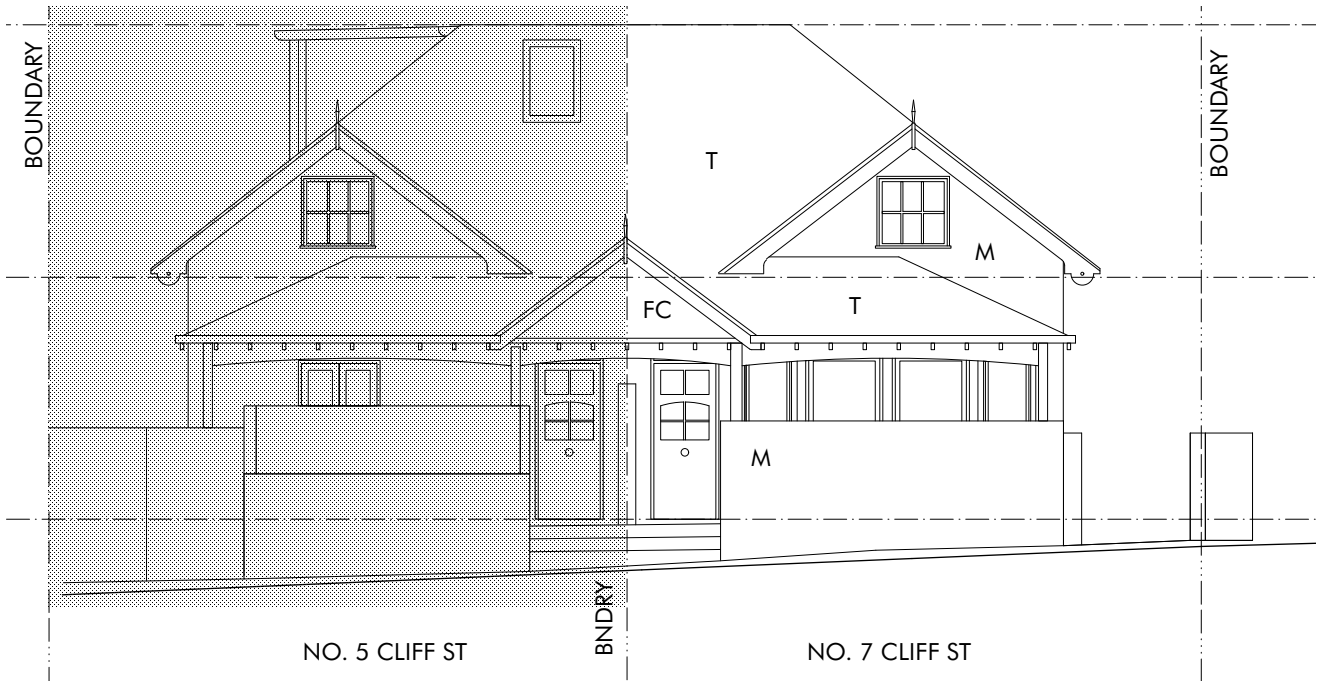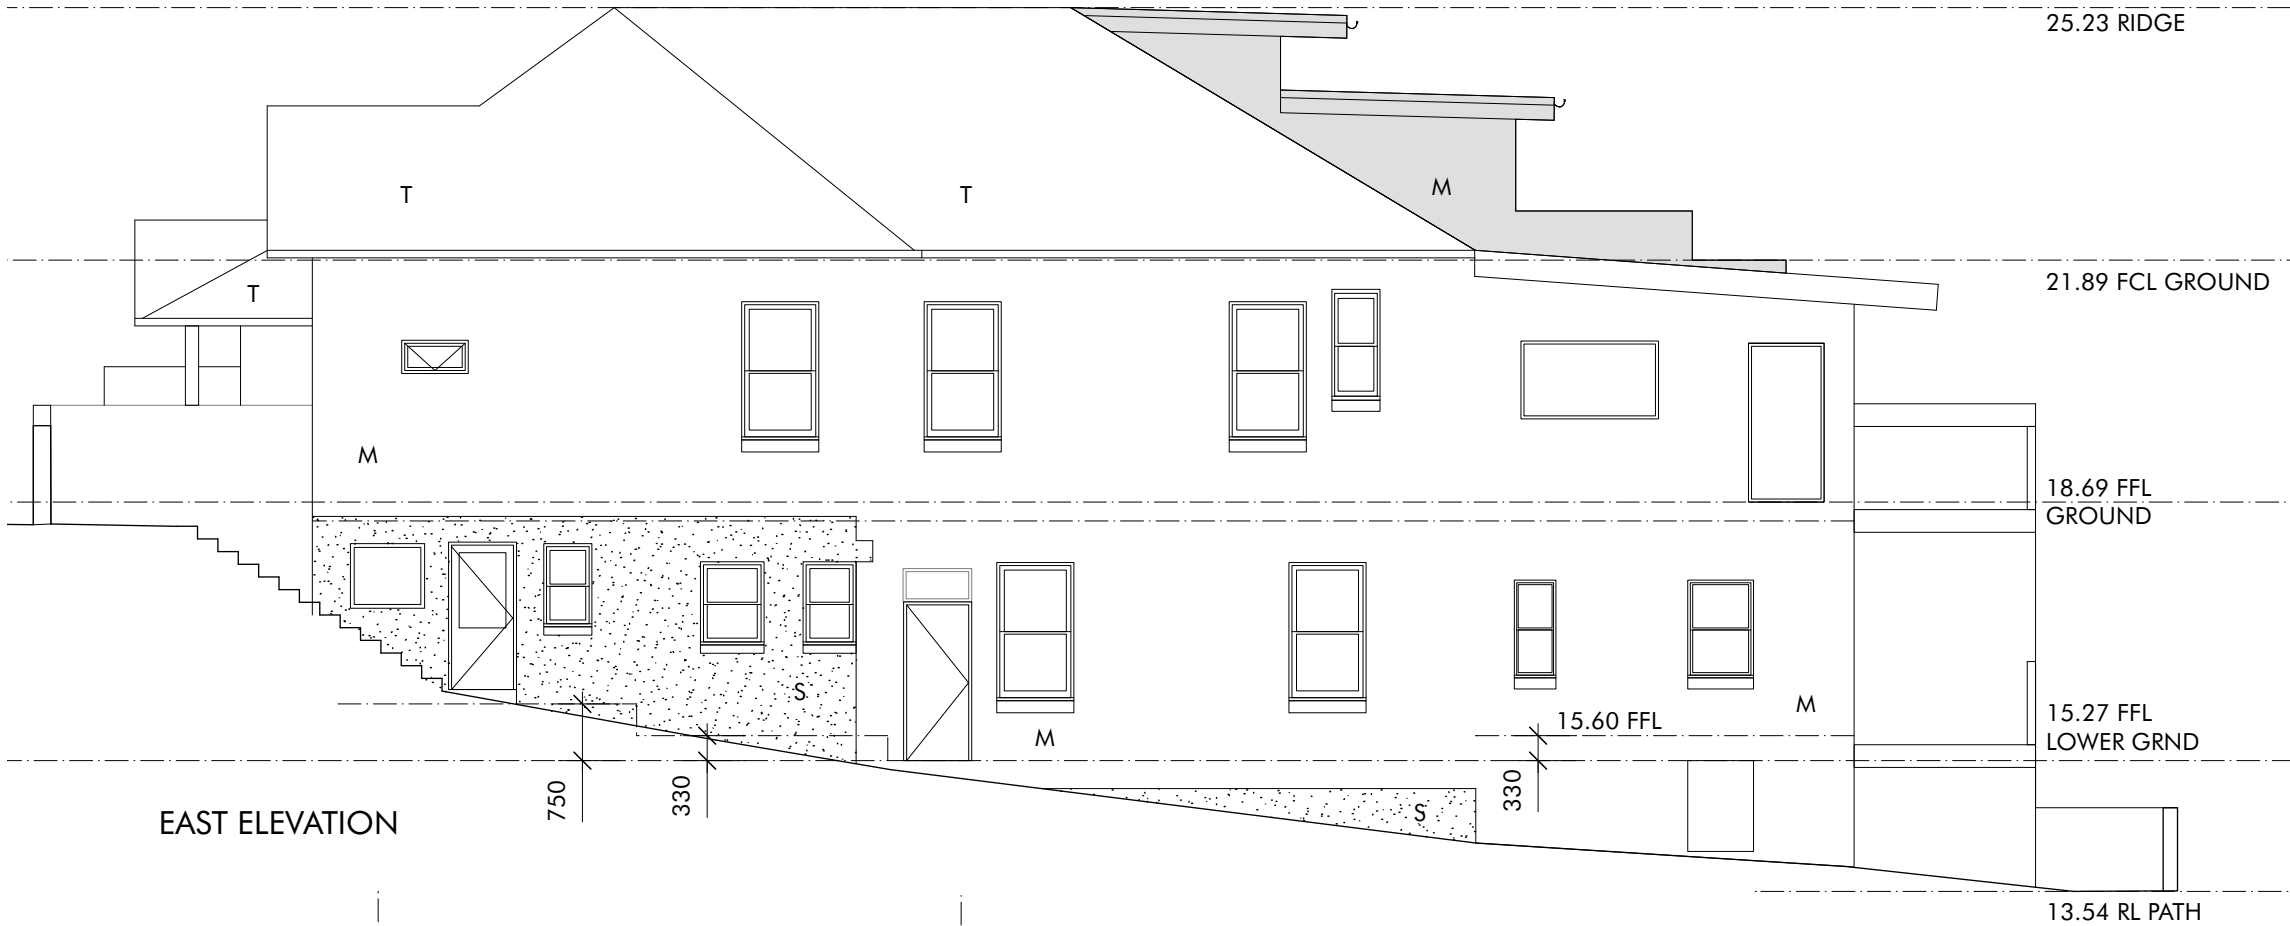

NORTH ELEVATION

SOUTH ELEVATION

BARBARA BAGOT
ARCHITECTURE

16 KINGSLANGLEY ROAD
GREENWICH
NSW 2065

PHONE 0420 931 019
BBAGOT@AAPT.NET.AU
NSW REG NO. 8289

STAGE
PROJECT

DEVELOPMENT APPLICATION
7 CLIFF ST MANLY
LOT 2 DP 534838

CLIENT
REF

JAMES BURTON AND KATH KEENAN
0152

DOCUMENT

EXISTING ELEVATIONS

REV


28.11.24
FOR SUBMISSION

SCALE

1: 100

DRAWING NO.

A 102

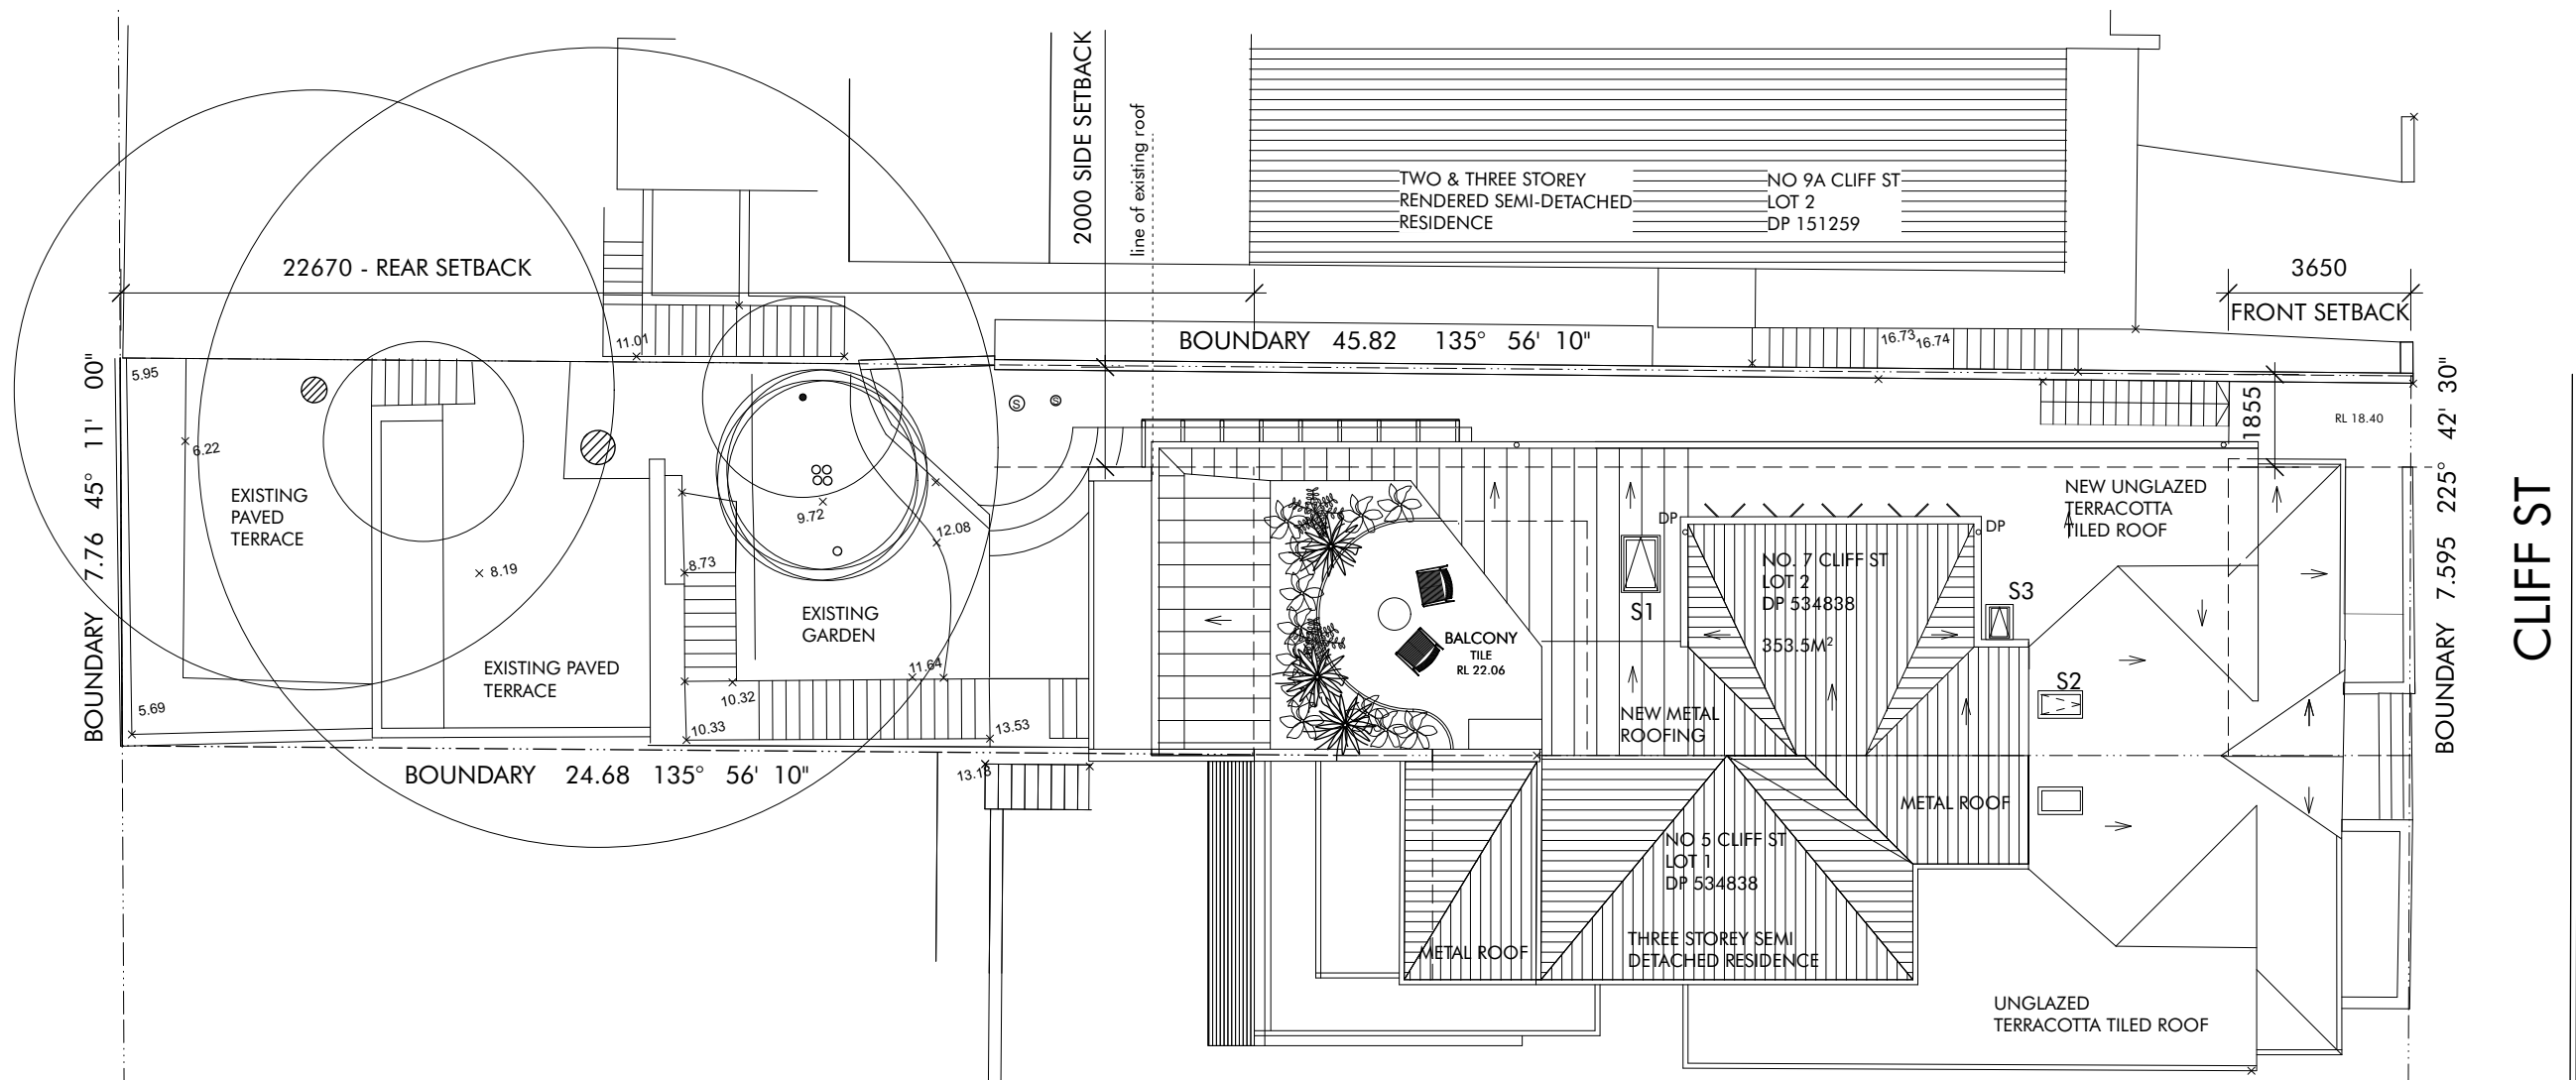

**BARBARA ARCHITECTURE
BAGOT**

16 KINGSLANGLEY ROAD
GREENWICH
NSW 2065

PHONE 0420 931 019
BBAGOT@AAPT.NET.AU
NSW REG NO. 8289

STAGE
PROJECT

DEVELOPMENT APPLICATION
7 CLIFF ST MANLY
LOT 2 DP 534838

CLIENT
REF

JAMES BURTON AND KATH KEENAN
0152

DOCUMENT


PROPOSED SITE PLAN

REV

28.11.24
FOR SUBMISSION

SCALE


1: 150

 

DRAWING NO.

A 201

This drawing is copyright and may not be reproduced
without the permission of Barbara Bagot Architecture

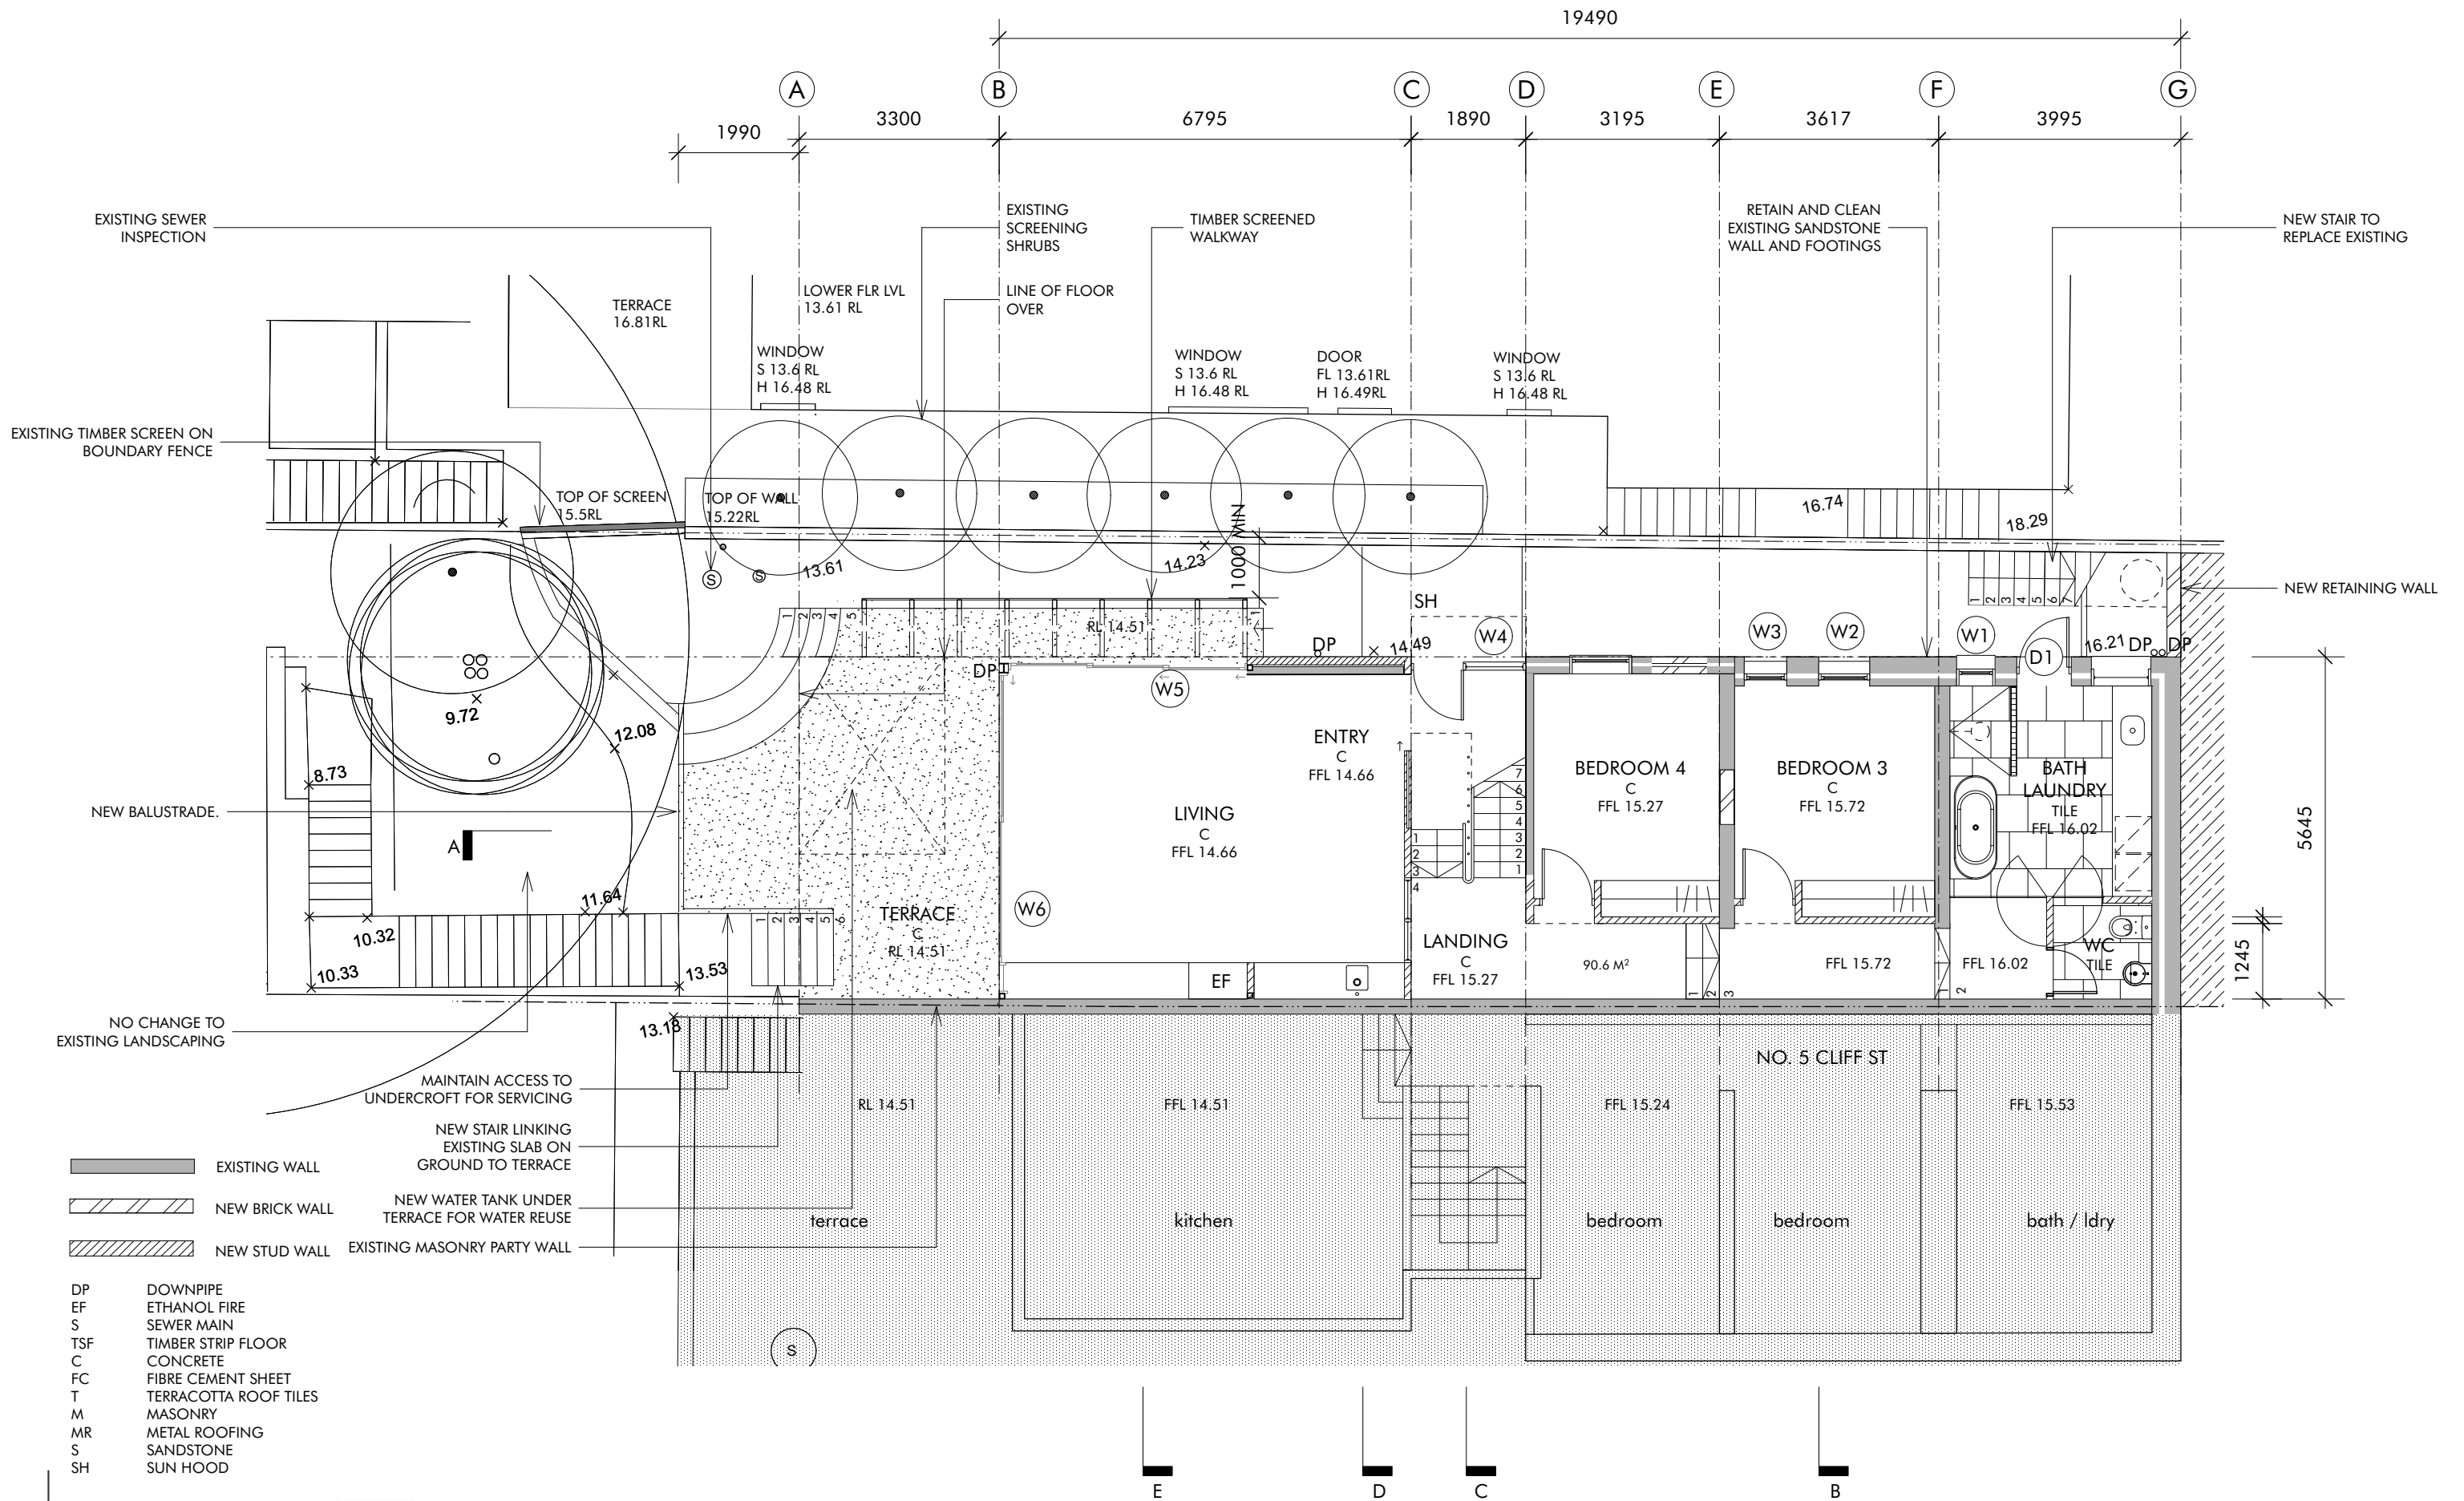

BARBARA BAGOT ARCHITECTURE

16 KINGSLANGLEY ROAD
GREENWICH
NSW 2065

PHONE 0420 931 019
BBAGOT@AAPT.NET.AU
NSW REG NO. 8289

STAGE
PROJECT

DEVELOPMENT APPLICATION
7 CLIFF ST MANLY
LOT 2 DP 534838

CLIENT
REF

JAMES BURTON AND KATH KEENAN
0152

DOCUMENT

LEVEL 1 PLAN

REV

28.11.24
FOR SUBMISSION


SCALE

1: 100

DRAWING NO.

A 202

This drawing is copyright and may not be reproduced without the permission of Barbara Bagot Architecture

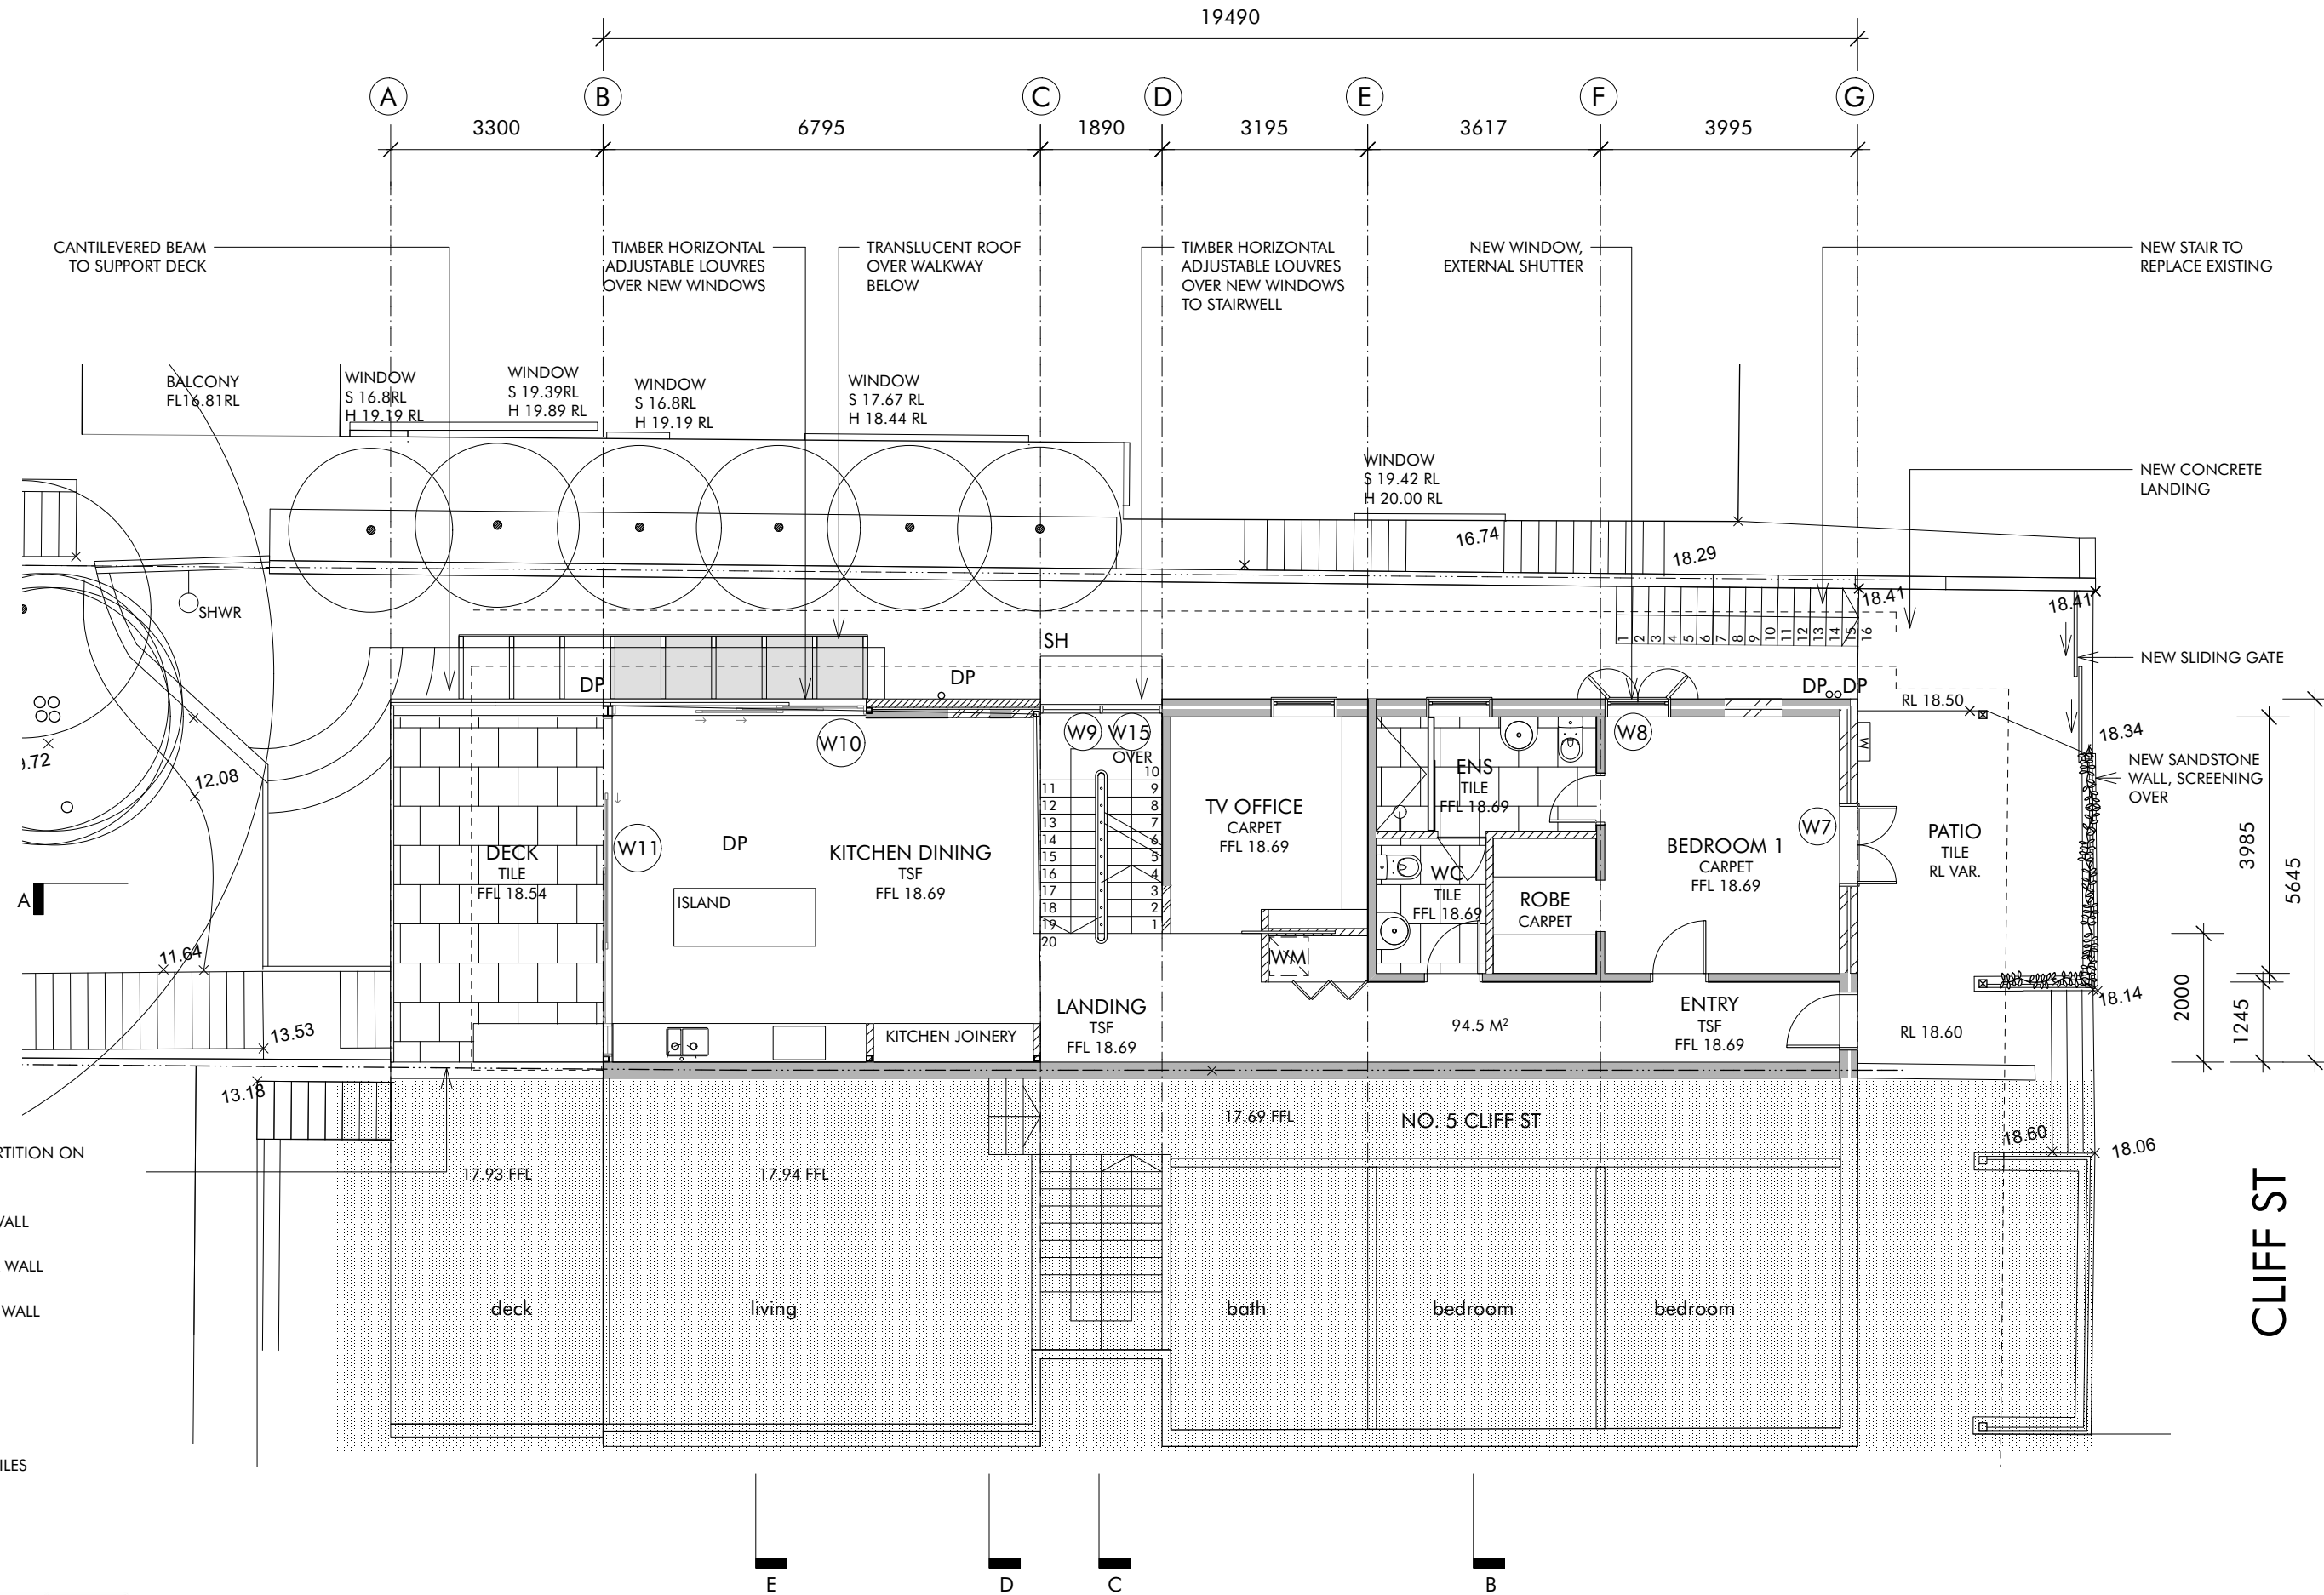

BARBARA BAGOT ARCHITECTURE

16 KINGSLANGLEY ROAD
GREENWICH
NSW 2065

PHONE 0420 931 019
BBAGOT@APT.NET.AU
NSW REG NO. 8289

STAGE PROJECT
DEVELOPMENT APPLICATION
7 CLIFF ST MANLY
LOT 2 DP 534838


CLIENT
JAMES BURTON AND KATH KEENAN

REF
0152


DOCUMENT
LEVEL 2 PLAN

REV
28.11.24
FOR SUBMISSION

SCALE
1: 100

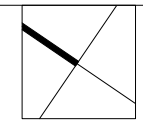

DRAWING NO.
A 203

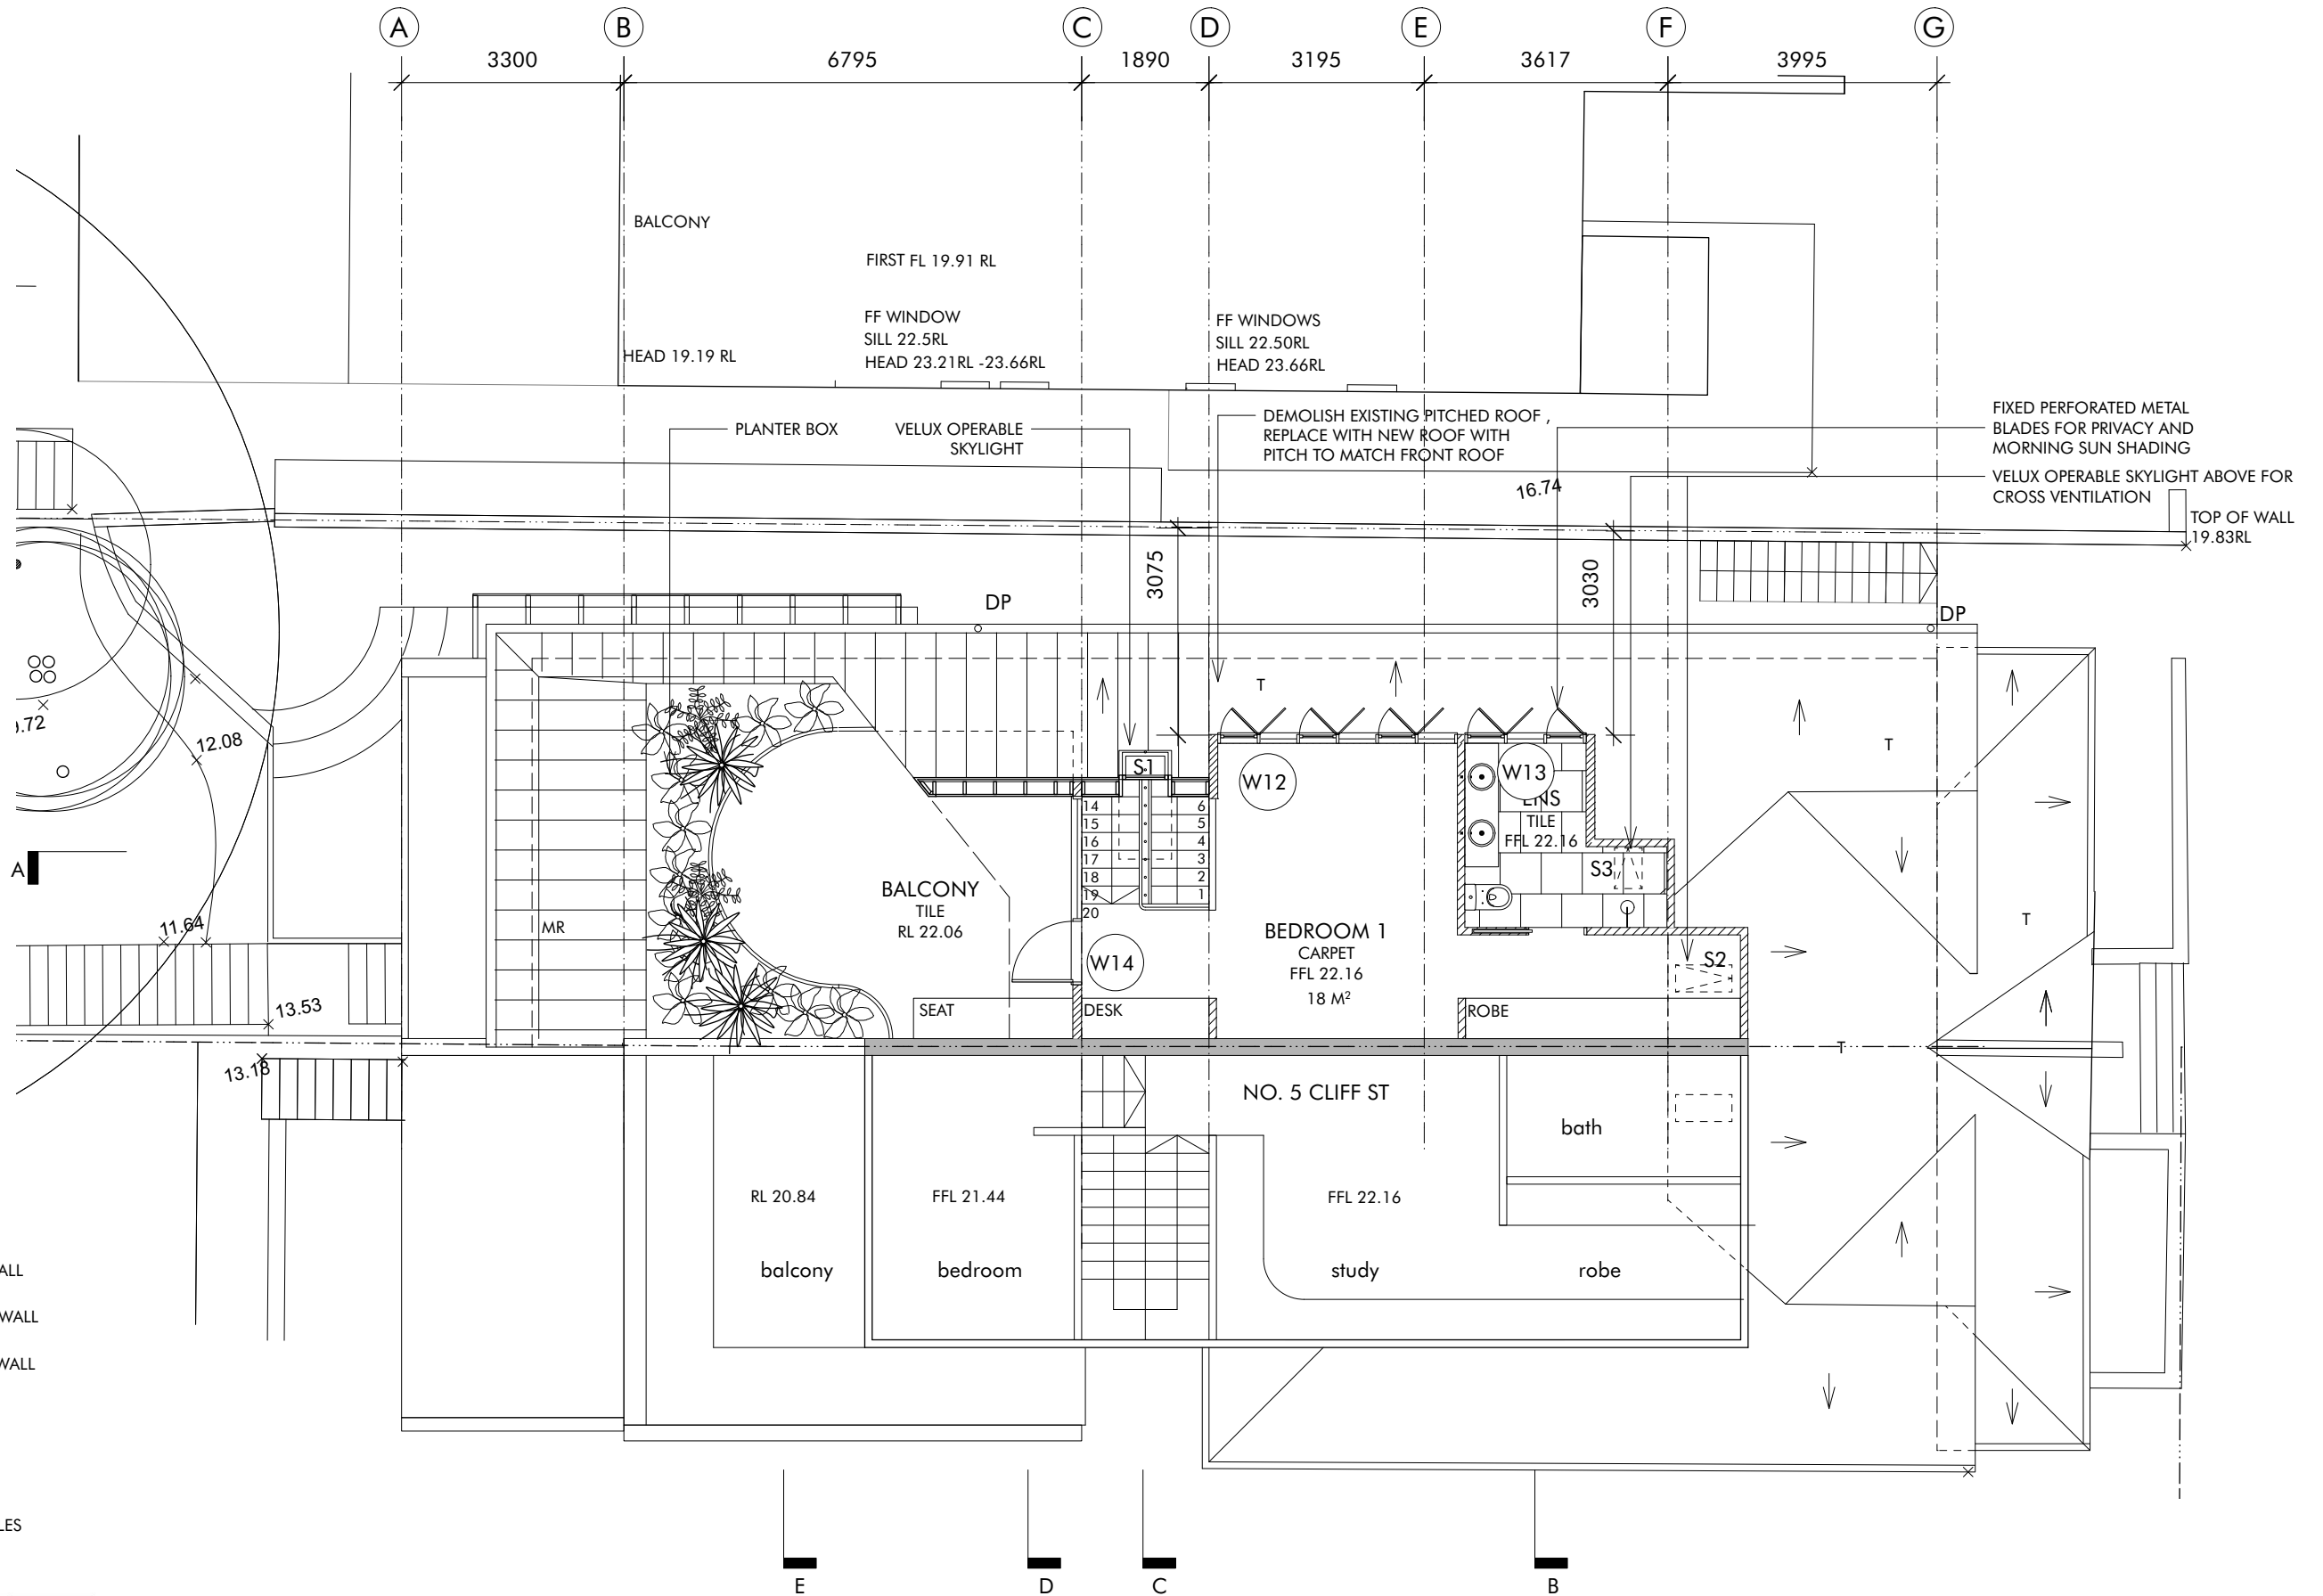

- EXISTING WALL
- NEW BRICK WALL
- NEW STUD WALL

- DP DOWNPIPE
- EF ETHANOL FIRE
- S SEWER MAIN
- TSF TIMBER STRIP FLOOR
- C CONCRETE
- FC FIBRE CEMENT SHEET
- T TERRACOTTA ROOF TILES
- M MASONRY
- MR METAL ROOFING
- S SANDSTONE

BARBARA BAGOT ARCHITECTURE

16 KINGSLANGLEY ROAD
GREENWICH
NSW 2065

PHONE 0420 931 019
BBAGOT@AAPT.NET.AU
NSW REG NO. 8289

STAGE
PROJECT

DEVELOPMENT APPLICATION
7 CLIFF ST MANLY
LOT 2 DP 534838

CLIENT
REF

JAMES BURTON AND KATH KEENAN
0152

DOCUMENT

REV

SCALE

LEVEL 3 PLAN


28.11.24
FOR SUBMISSION

1: 100

DRAWING NO.

A 204

This drawing is copyright and may not be reproduced
without the permission of Barbara Bagot Architecture

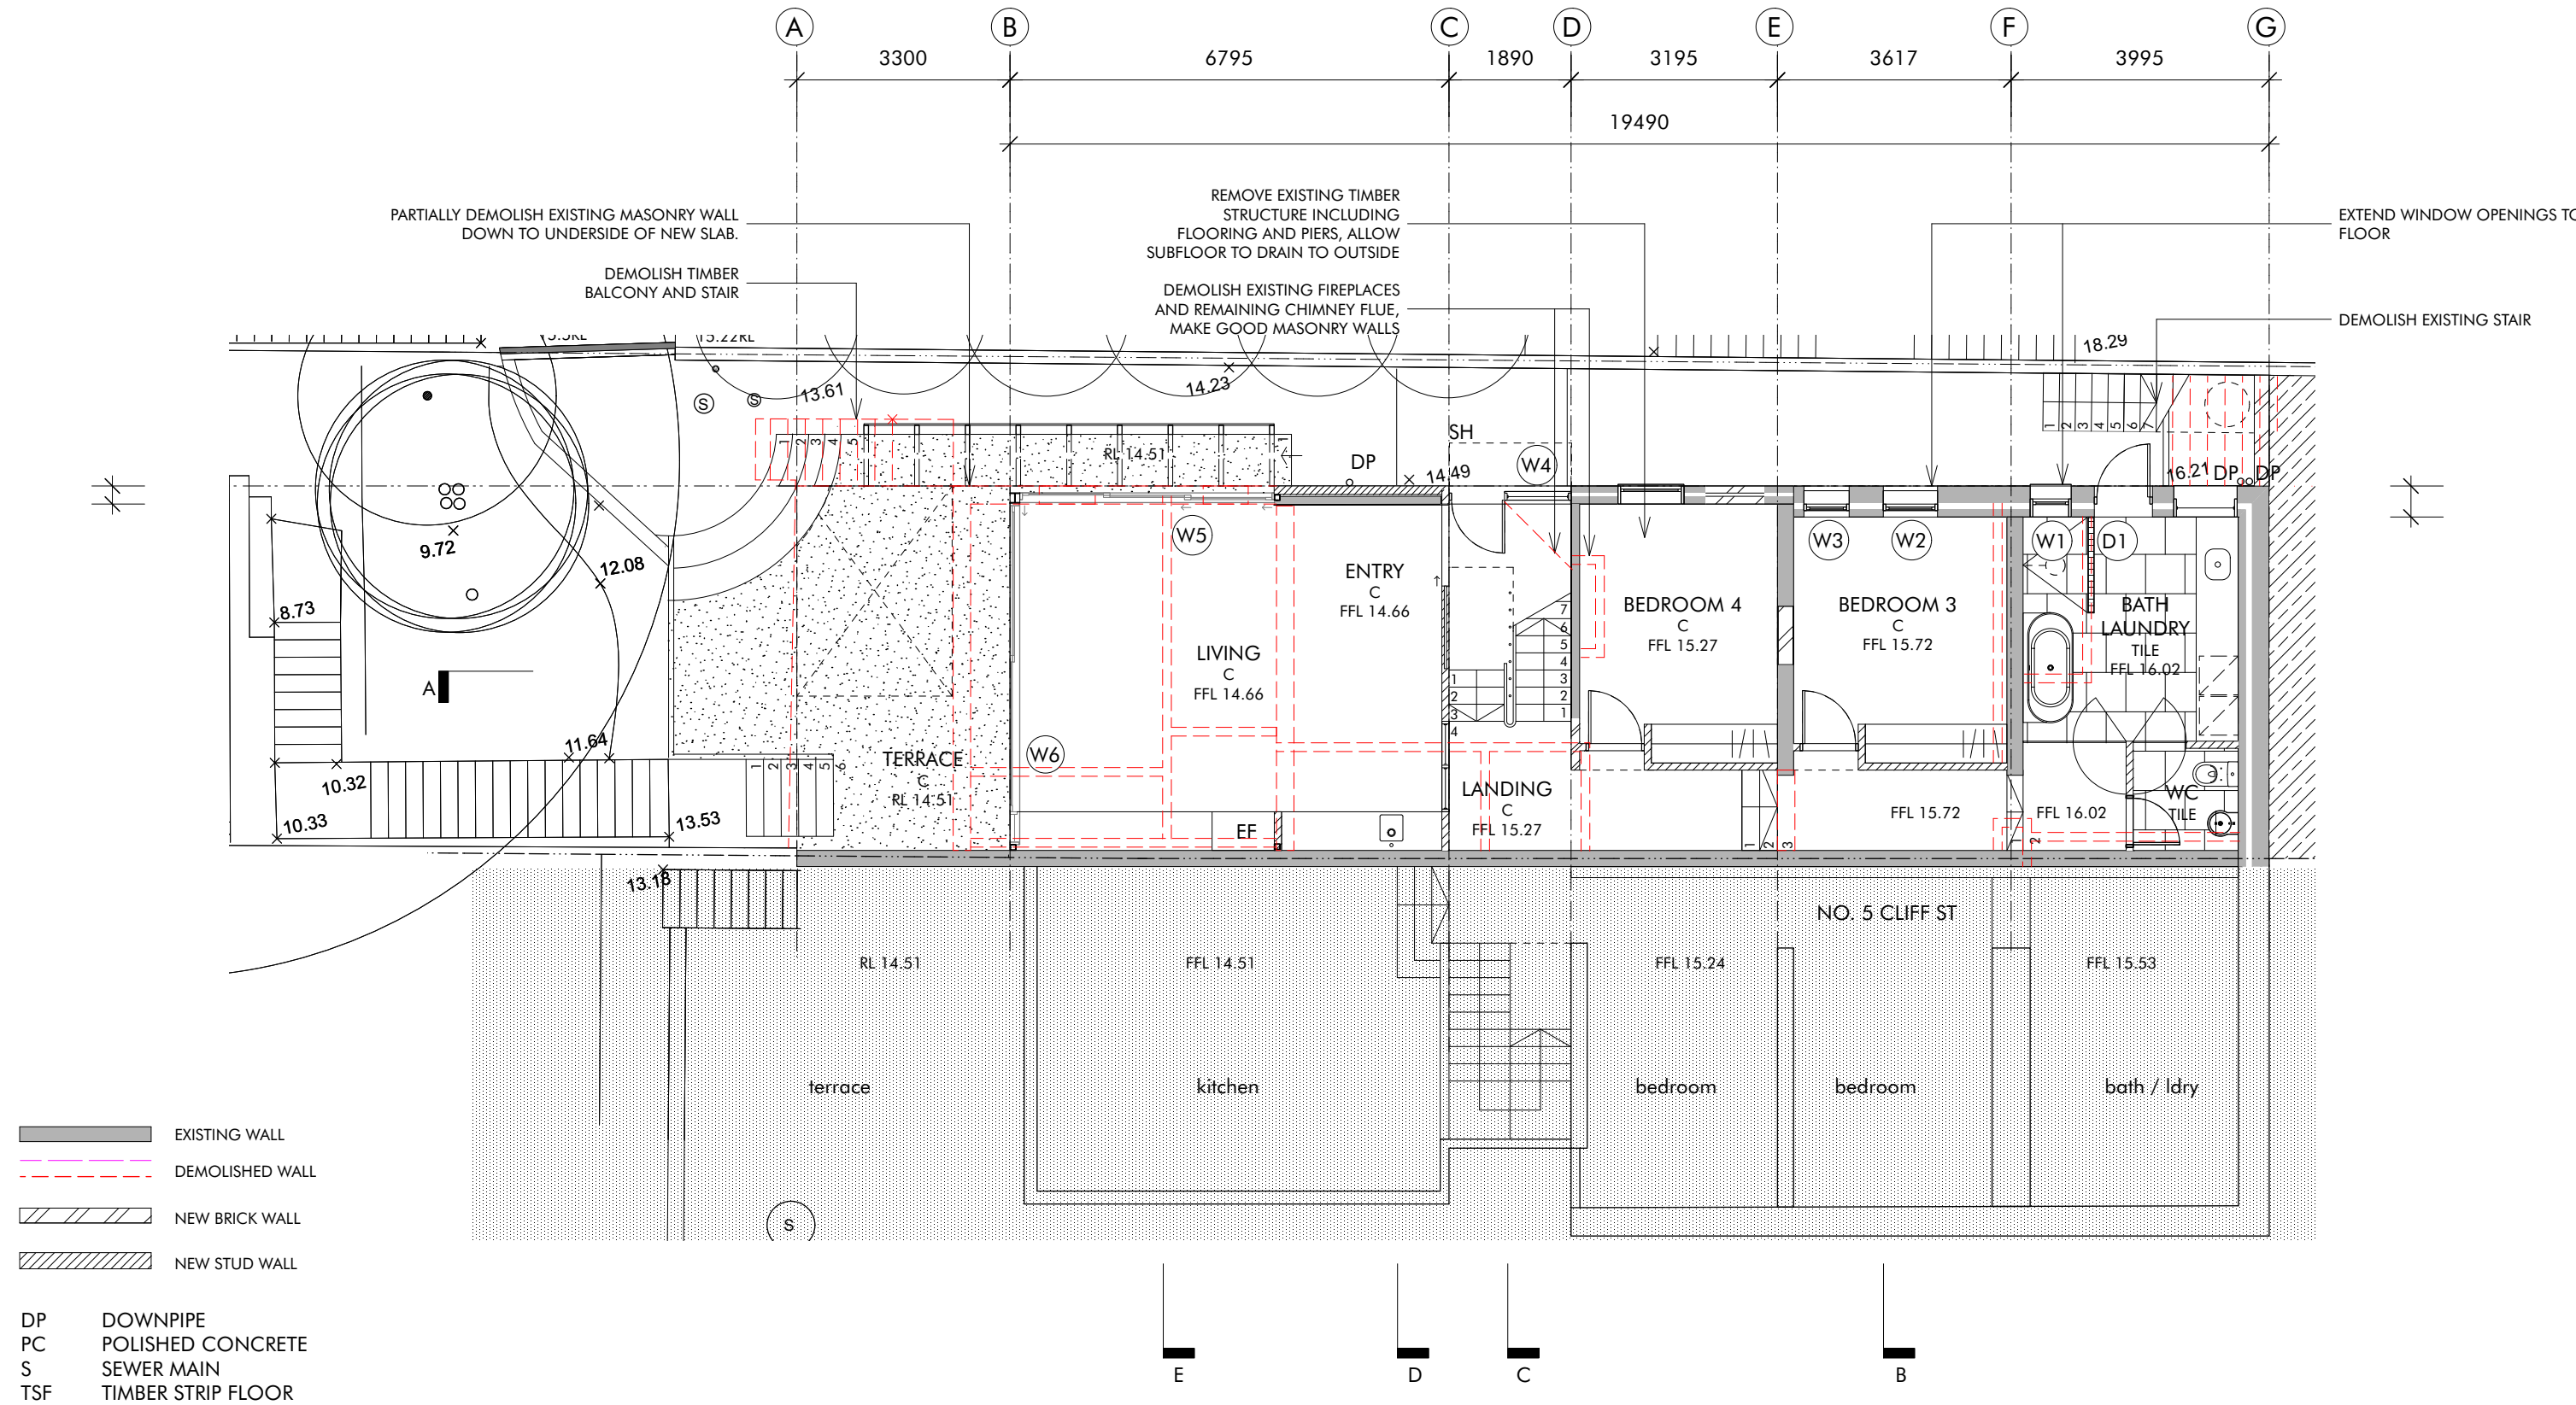

BARBARA BAGOT ARCHITECTURE

16 KINGSLANGLEY ROAD
GREENWICH
NSW 2065

PHONE 0420 931 019
BBAGOT@AAPT.NET.AU
NSW REG NO. 8289

STAGE
PROJECT

DEVELOPMENT APPLICATION
7 CLIFF ST MANLY
LOT 2 DP 534838

CLIENT
REF

JAMES BURTON AND KATH KEENAN
0152

DOCUMENT

LEVEL 1 DEMOLITION PLAN

REV

28.11.24
FOR SUBMISSION


SCALE

1: 100

DRAWING NO.

A 205

This drawing is copyright and may not be reproduced
without the permission of Barbara Bagot Architecture

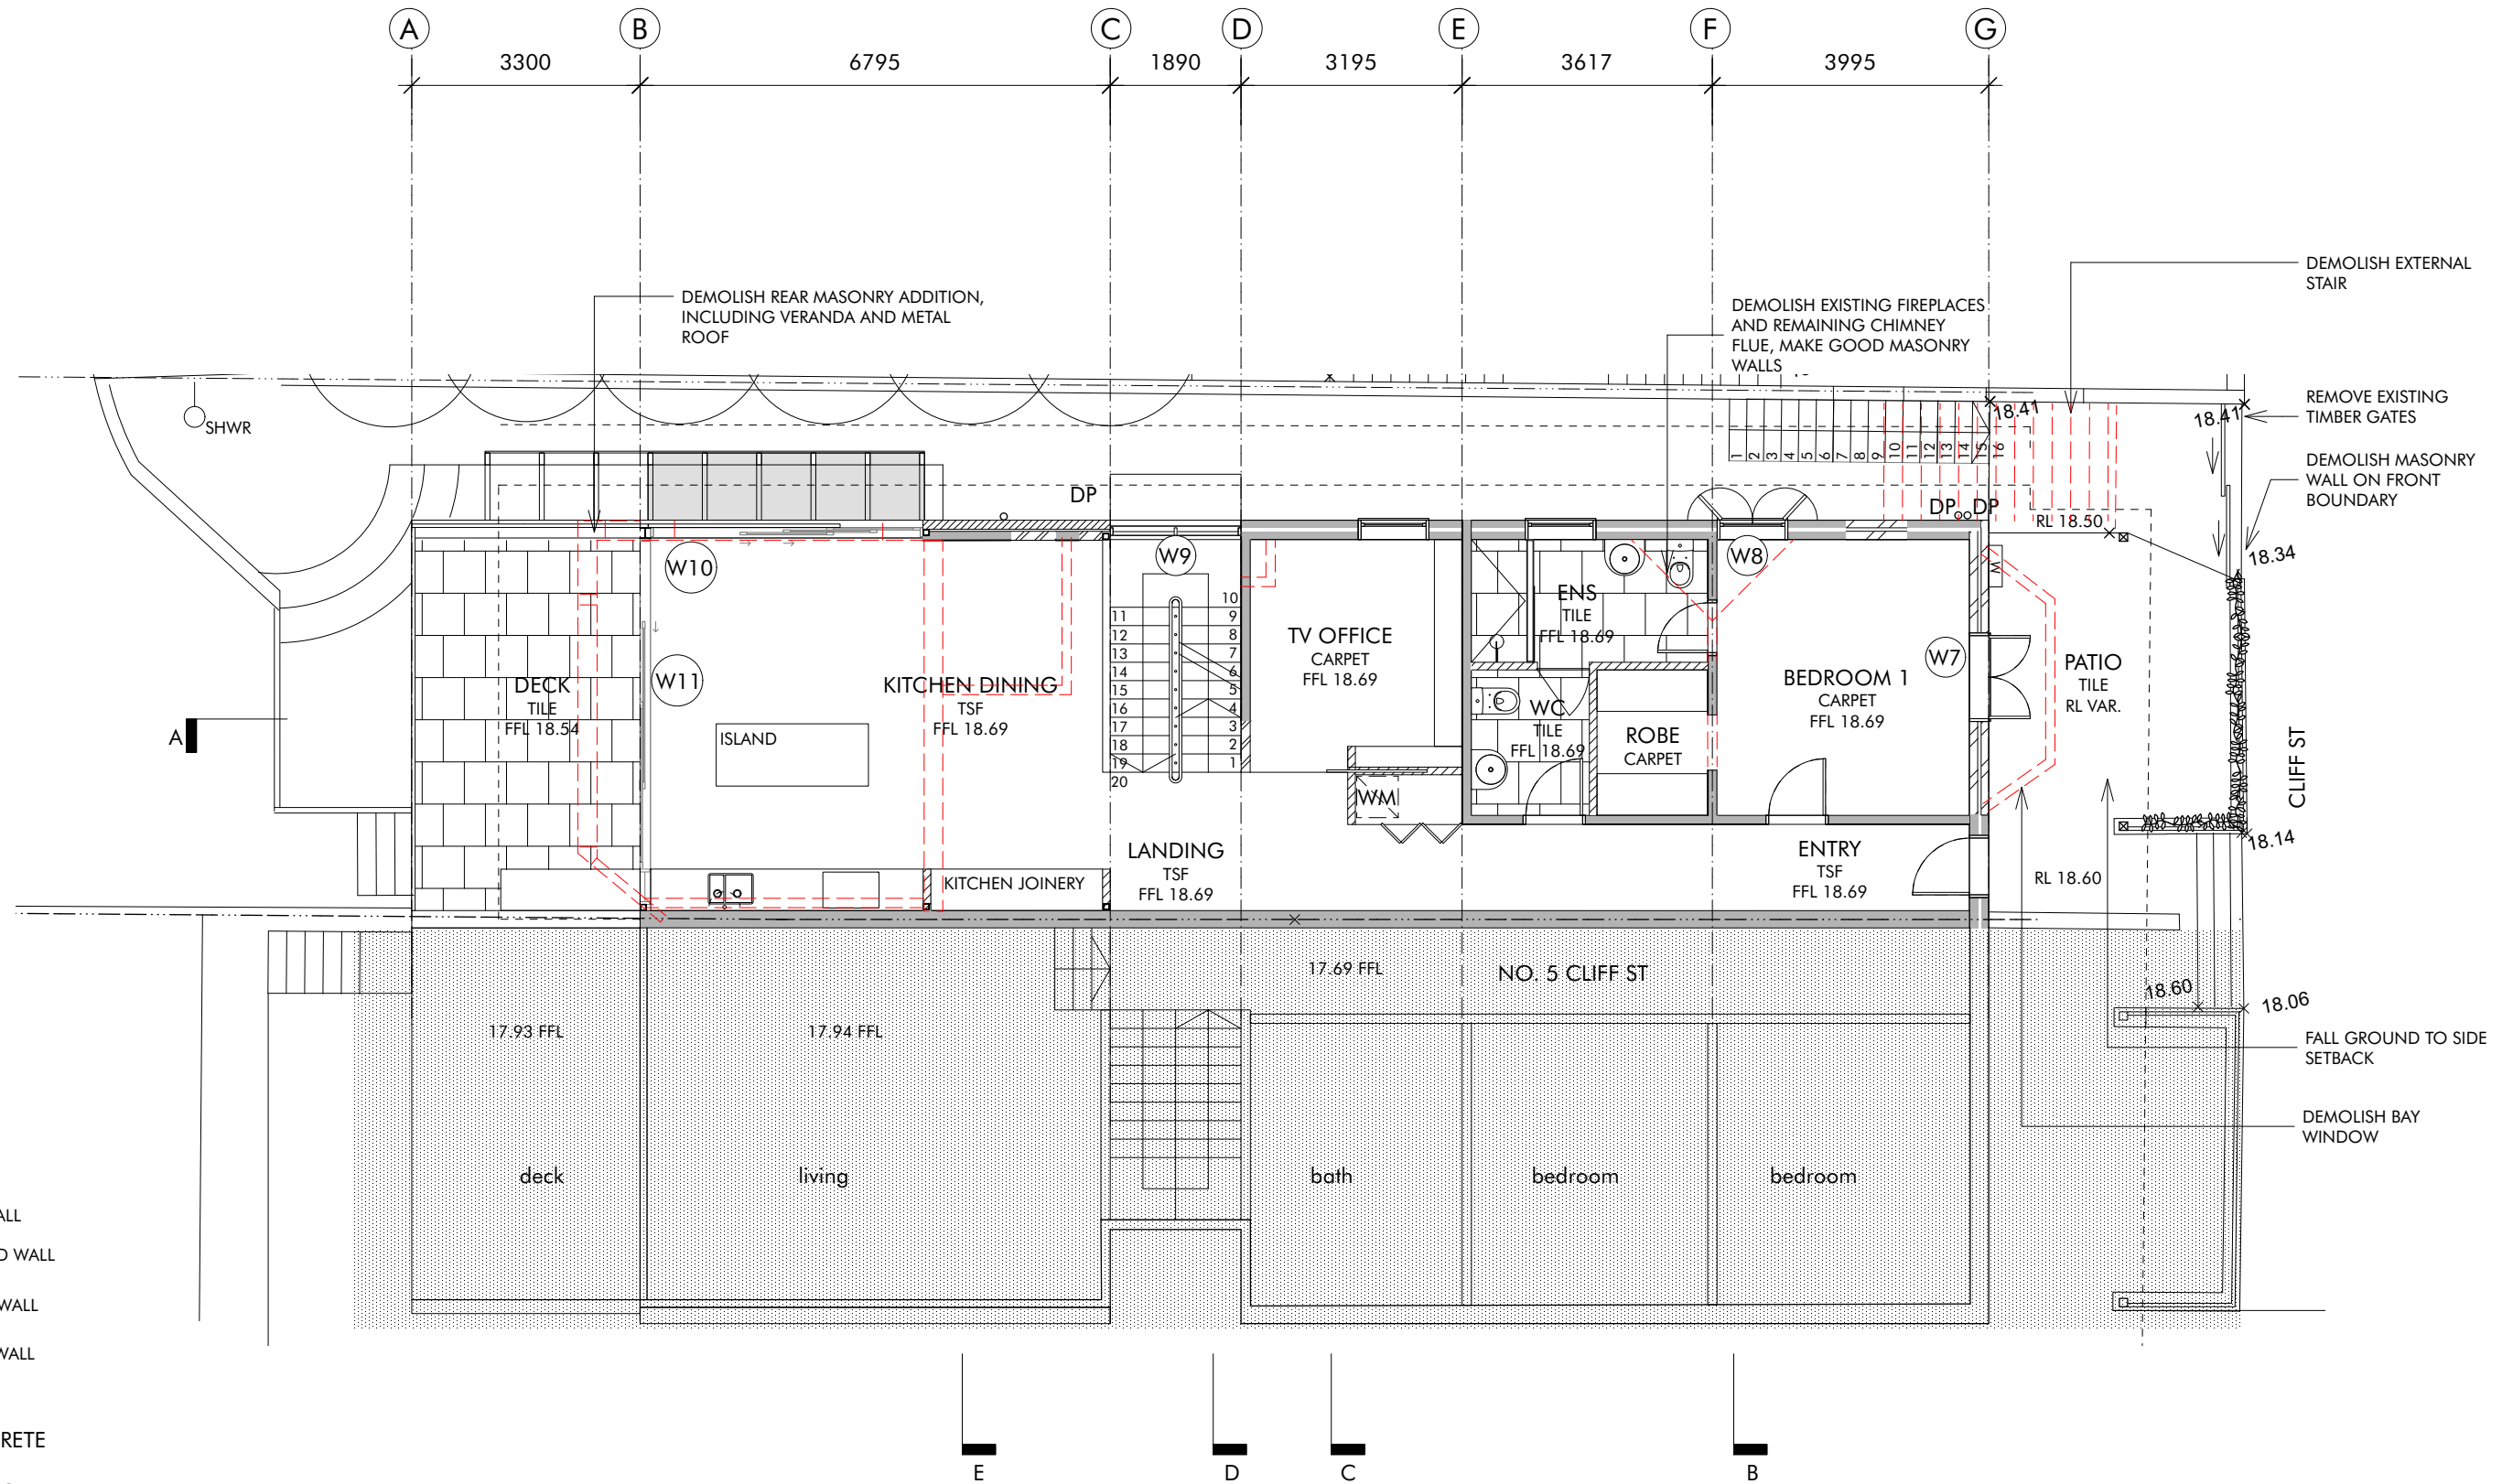

BARBARA BAGOT ARCHITECTURE

16 KINGSLANGLEY ROAD
GREENWICH
NSW 2065

PHONE 0420 931 019
BBAGOT@AAPT.NET.AU
NSW REG NO. 8289

STAGE
PROJECT

DEVELOPMENT APPLICATION
7 CLIFF ST MANLY
LOT 2 DP 534838

CLIENT
REF

JAMES BURTON AND KATH KEENAN
0152

DOCUMENT

LEVEL 2 DEMOLITION PLAN

REV

28.11.24
FOR SUBMISSION


SCALE

1: 100

DRAWING NO.

A 206

This drawing is copyright and may not be reproduced
without the permission of Barbara Bagot Architecture

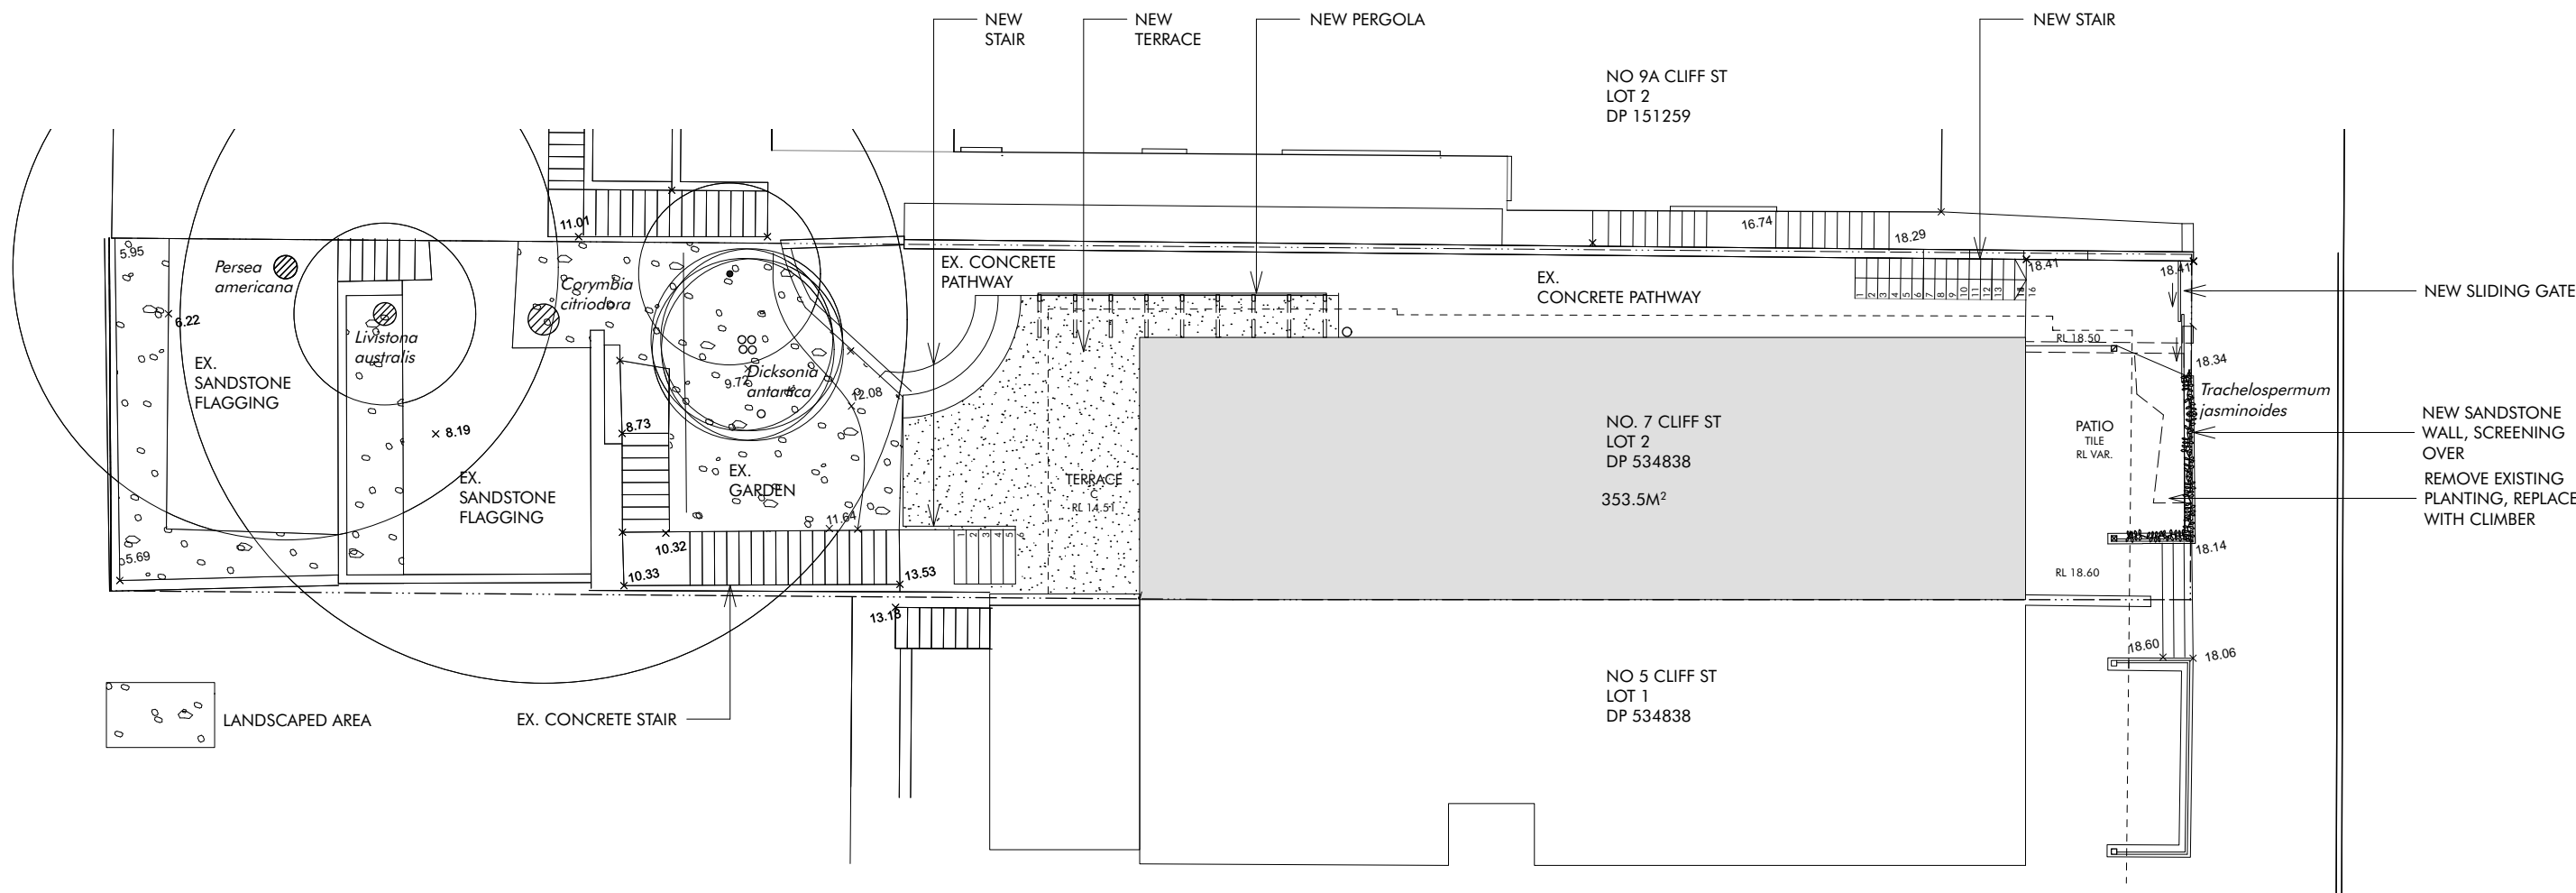

COMPLIANCE TABLE		MINIMUM TOTAL OPEN SPACE			
Total Area sqm	353.5 sqm				
	Controls			Actual	
Total Open Space Min	55.0% of site area	194 sqm	56.0%	198 sqm	
Minimum Landscaped Area	35.0% of TOS	68 sqm	30.1%	64.3sqm	
Above Ground	25.0% of TOS	48sqm	22.5%	38.5sqm	

BARBARA ARCHITECTURE
BAGOT

16 KINGSLANGLEY ROAD
GREENWICH
NSW 2065

PHONE 0420 931 019
BBAGOT@AAPT.NET.AU
NSW REG NO. 8289

STAGE
PROJECT

DEVELOPMENT APPLICATION
7 CLIFF ST MANLY
LOT 2 DP 534838

CLIENT
REF

JAMES BURTON AND KATH KEENAN
0152

DOCUMENT


LANDSCAPE PLAN

REV

28.11.24
FOR SUBMISSION


SCALE

1: 150

 

DRAWING NO.

A 207

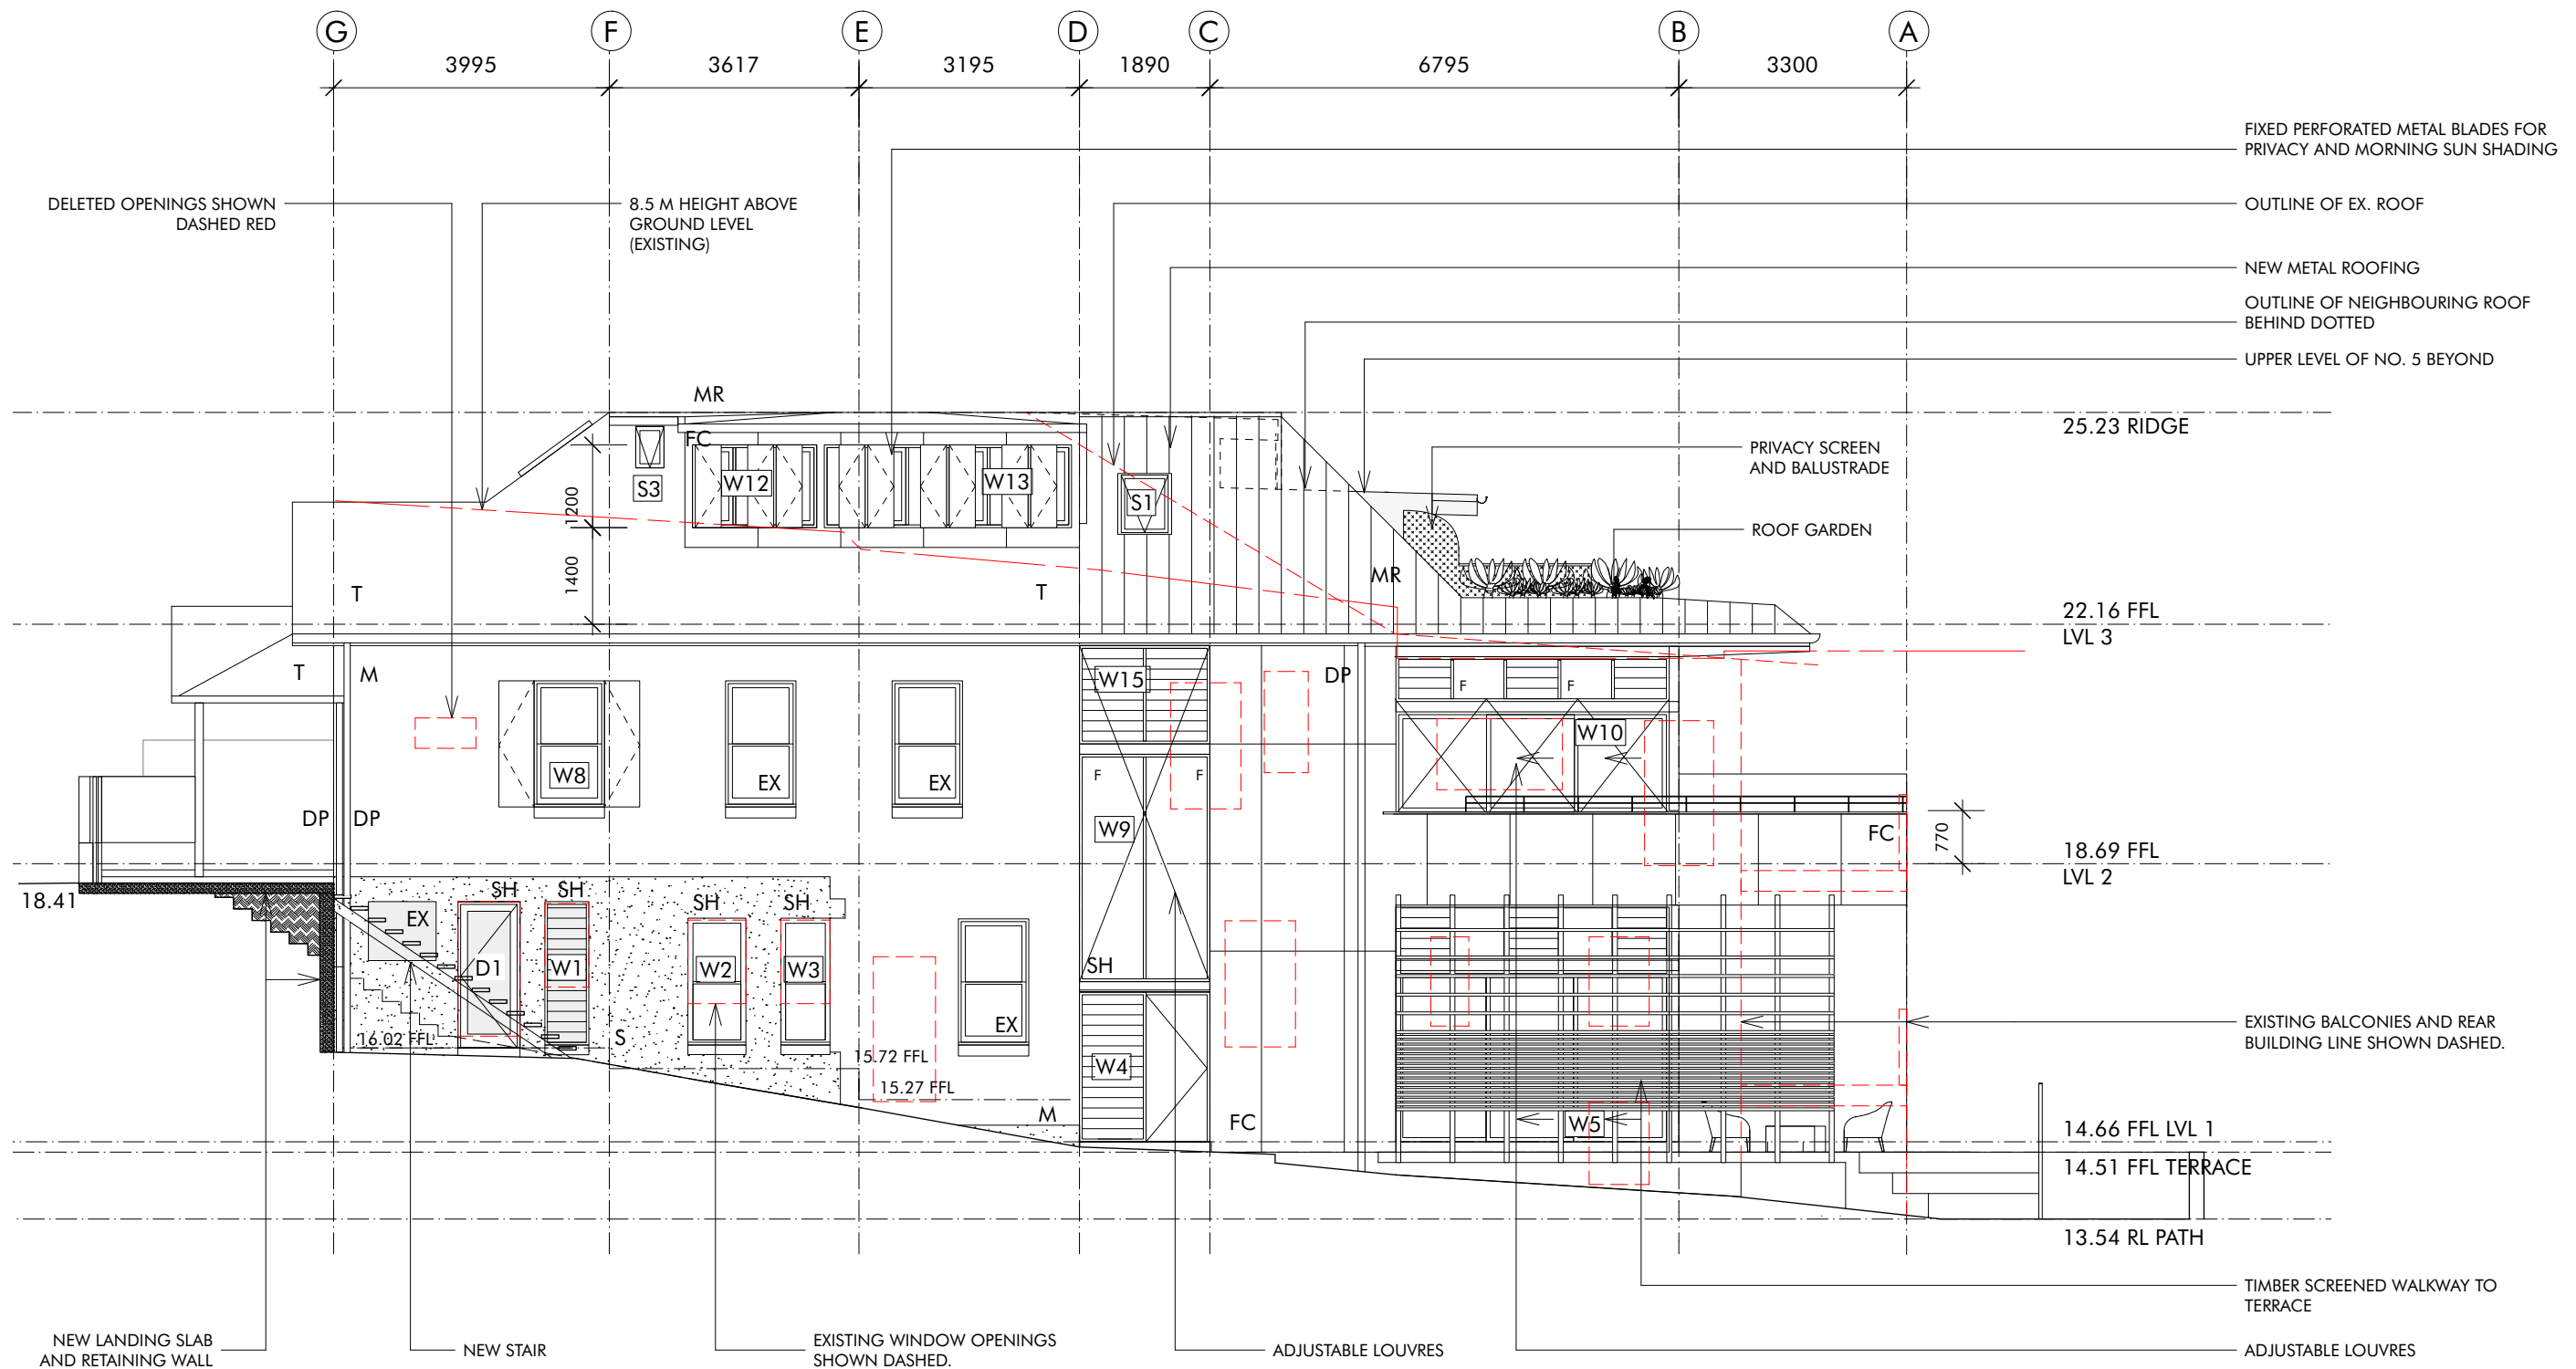

EAST ELEVATION

LEGEND
C CONCRETE
FC FIBRE CEMENT SHEET
T TERRACOTTA ROOF TILES
M MASONRY
MR METAL ROOFING
S SANDSTONE
SH SUN HOOD
DP DOWNPIPE

BARBARA BAGOT ARCHITECTURE

16 KINGSLANGLEY ROAD
GREENWICH
NSW 2065

PHONE 0420 931 019
BBAGOT@AAPT.NET.AU
NSW REG NO. 8289

STAGE
PROJECT

DEVELOPMENT APPLICATION
7 CLIFF ST MANLY
LOT 2 DP 534838

CLIENT
REF

JAMES BURTON AND KATH KEENAN
0152

DOCUMENT

PROPOSED ELEVATIONS 1

REV

28.11.24
FOR SUBMISSION


SCALE

1: 100

DRAWING NO.

A 301

This drawing is copyright and may not be reproduced
without the permission of Barbara Bagot Architecture

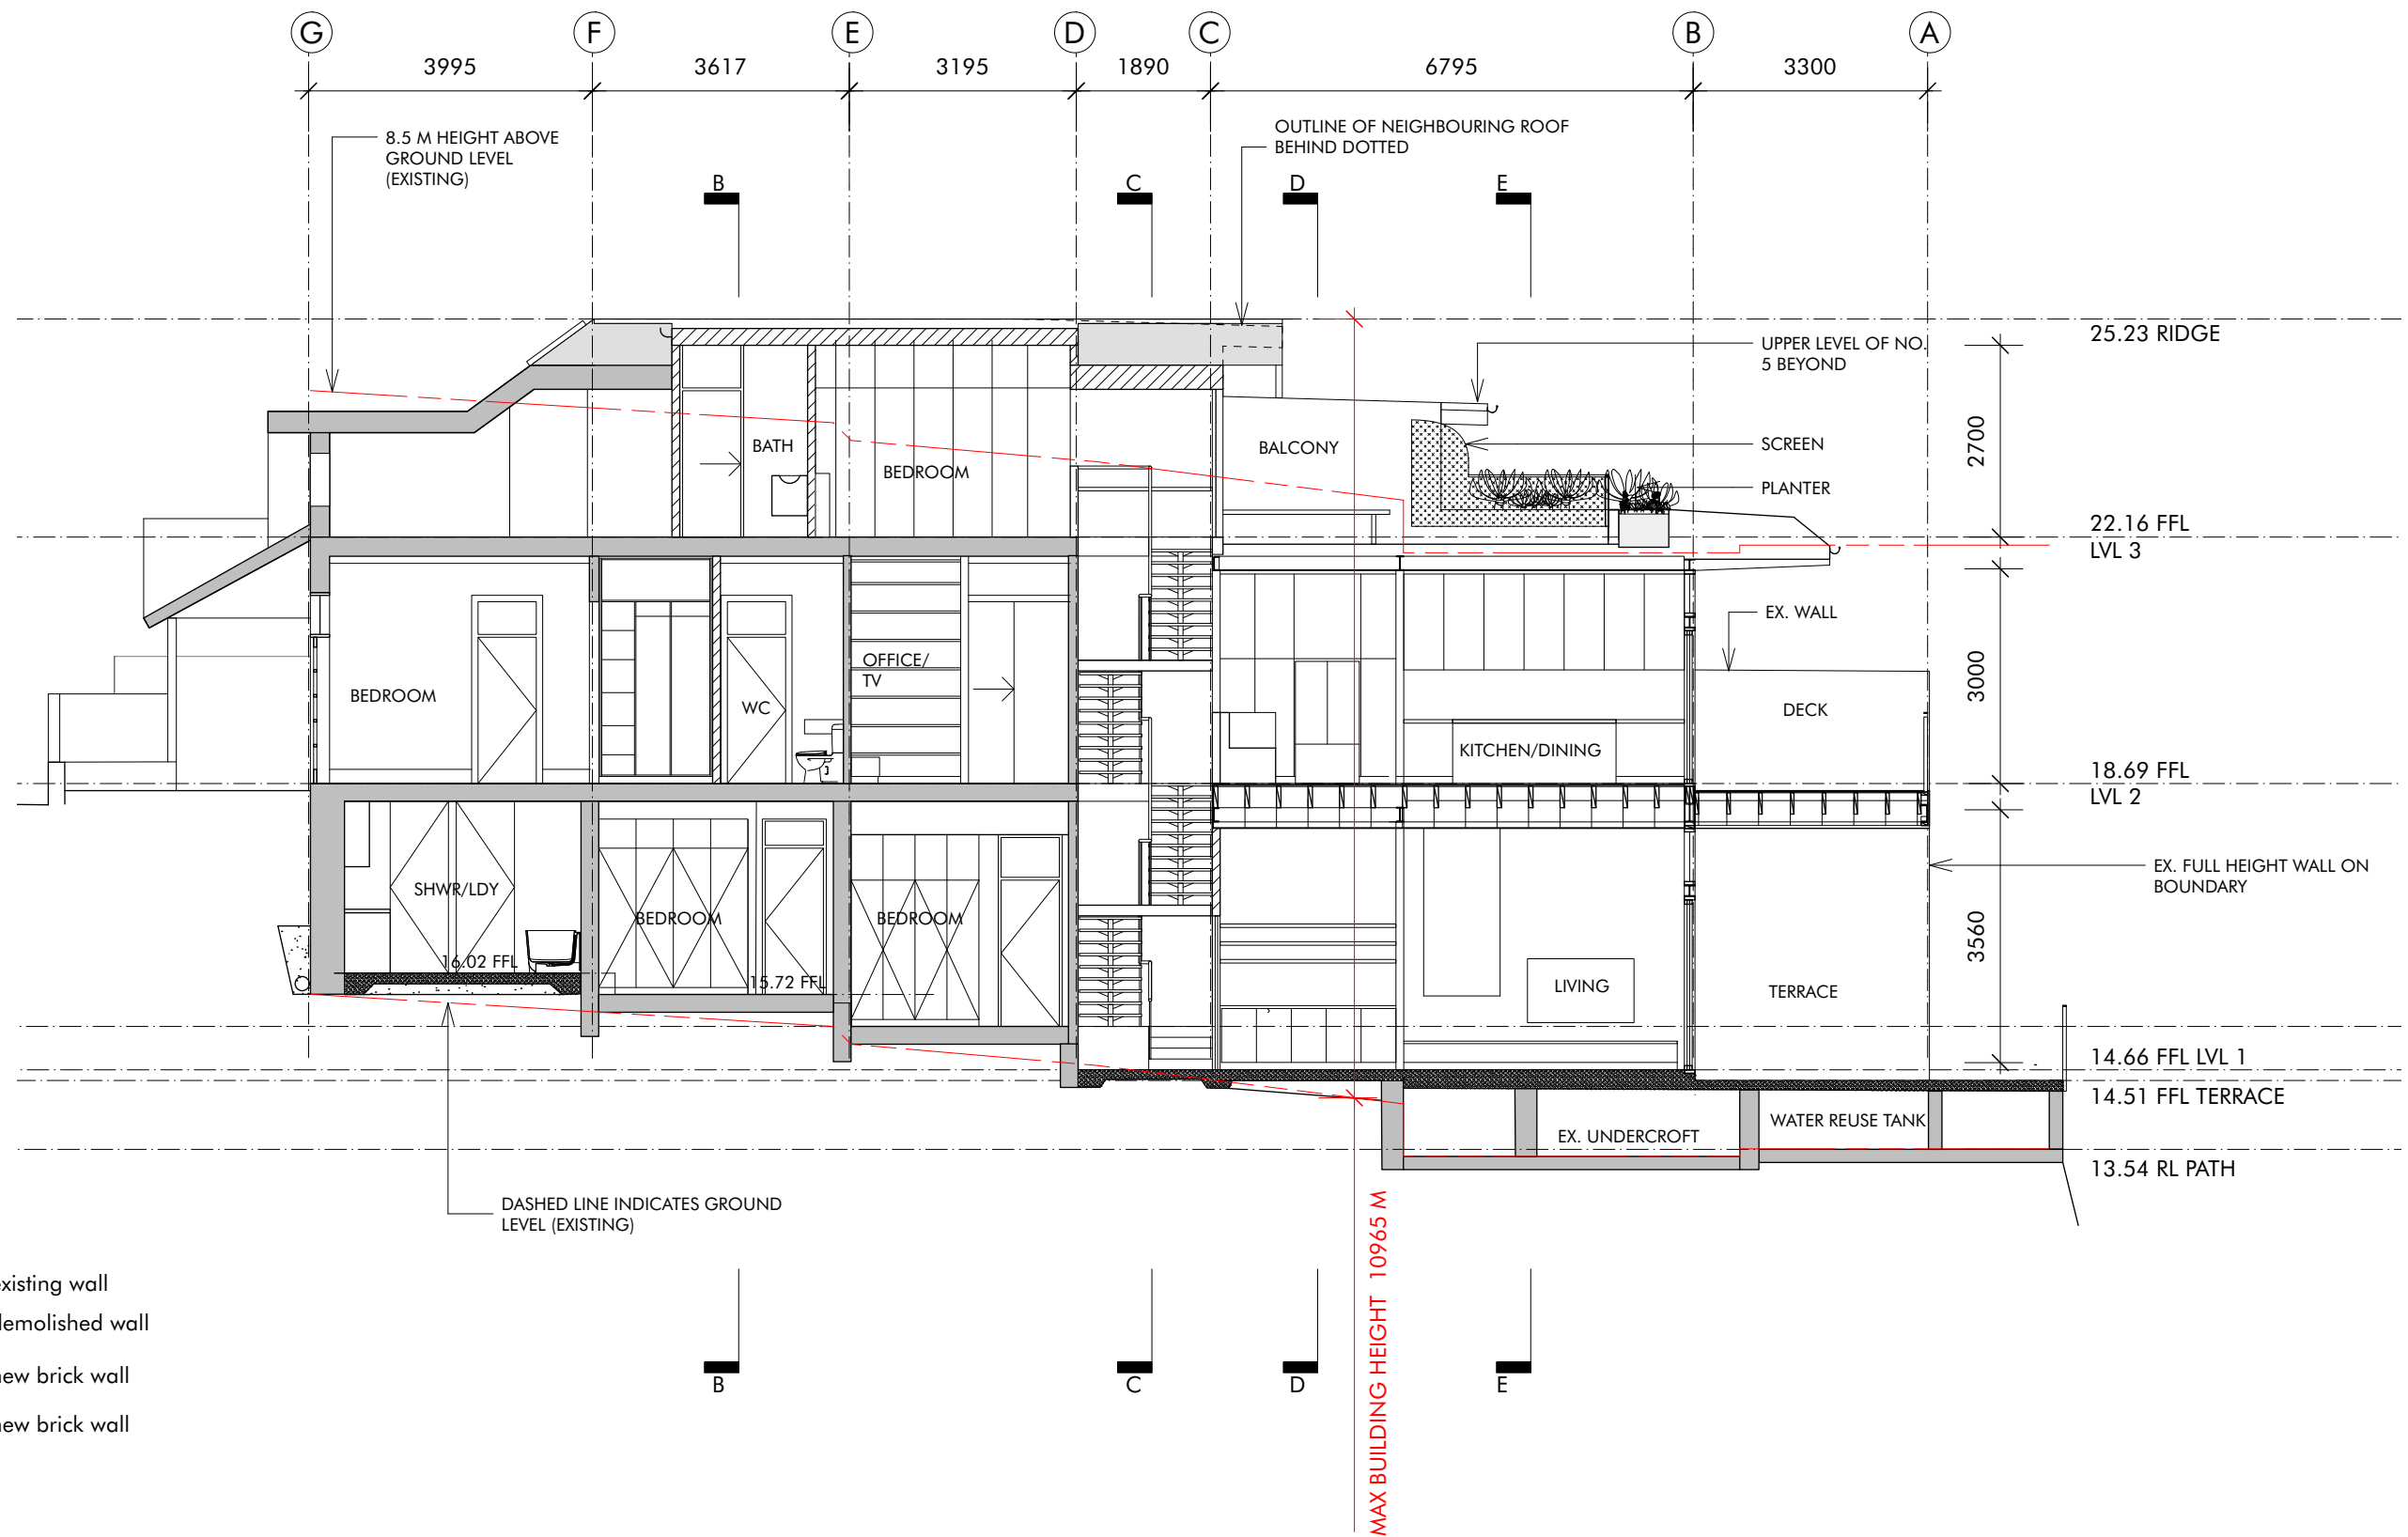

**BARBARA ARCHITECTURE
BAGOT**

16 KINGSLANGLEY ROAD
GREENWICH
NSW 2065

PHONE 0420 931 019
BBAGOT@AAPT.NET.AU
NSW REG NO. 8289

STAGE
PROJECT

DEVELOPMENT APPLICATION
7 CLIFF ST MANLY
LOT 2 DP 534838

CLIENT
REF

JAMES BURTON AND KATH KEENAN
0152

DOCUMENT

PROPOSED SECTION AA

REV

28.11.24
FOR SUBMISSION


SCALE

1: 100


DRAWING NO.

A 303

This drawing is copyright and may not be reproduced
without the permission of Barbara Bagot Architecture

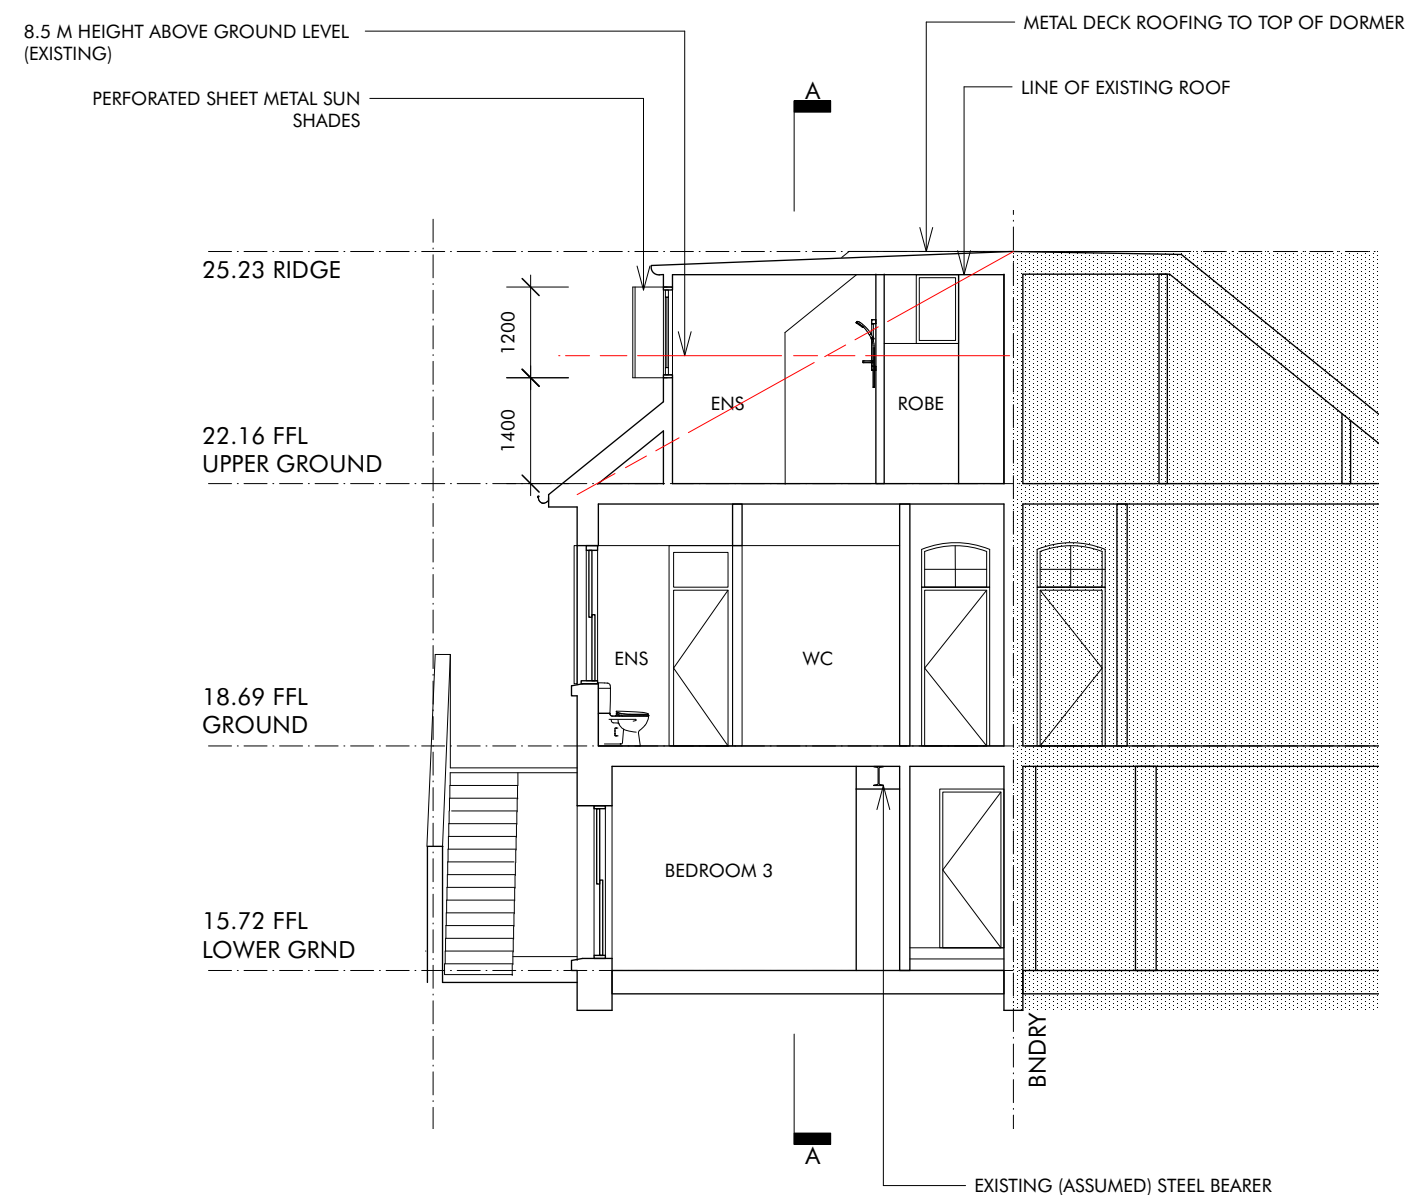

SECTION B B

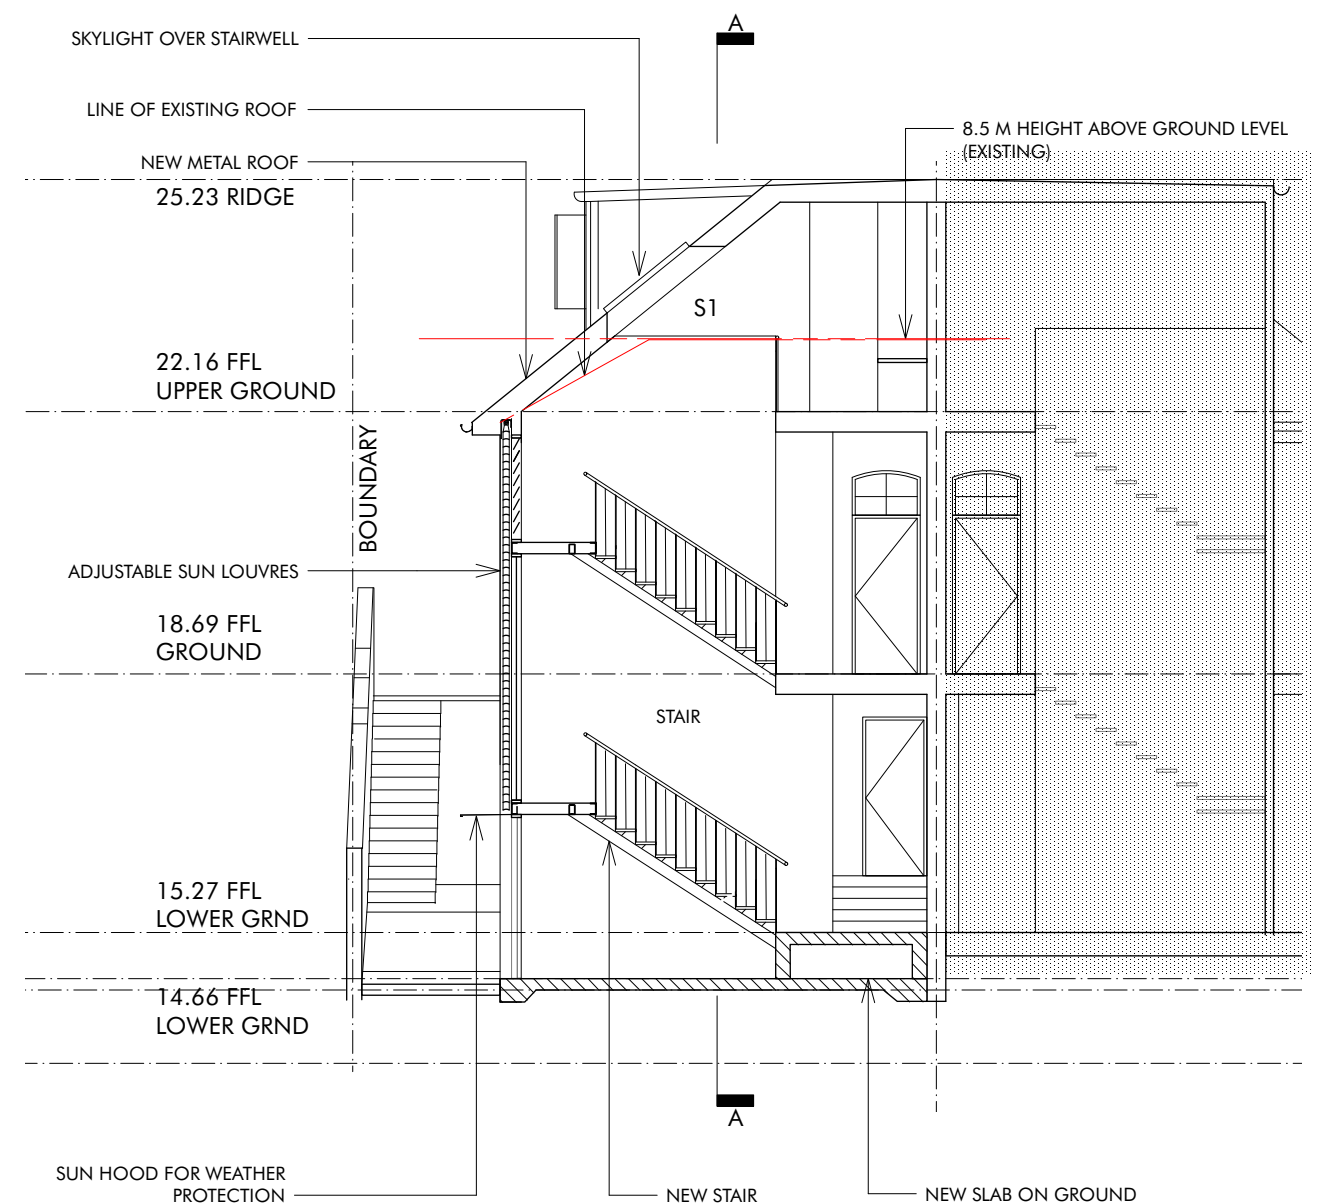

SECTION C C

BARBARA BAGOT ARCHITECTURE

16 KINGSLANGLEY ROAD
GREENWICH
NSW 2065

PHONE 0420 931 019
BBAGOT@AAPT.NET.AU
NSW REG NO. 8289

STAGE
PROJECT

DEVELOPMENT APPLICATION
7 CLIFF ST MANLY
LOT 2 DP 534838

CLIENT
REF

JAMES BURTON AND KATH KEENAN
0152

DOCUMENT

SECTIONS BB + CC

REV

28.11.24
FOR SUBMISSION


SCALE

1: 100


DRAWING NO.

A 304

This drawing is copyright and may not be reproduced
without the permission of Barbara Bagot Architecture

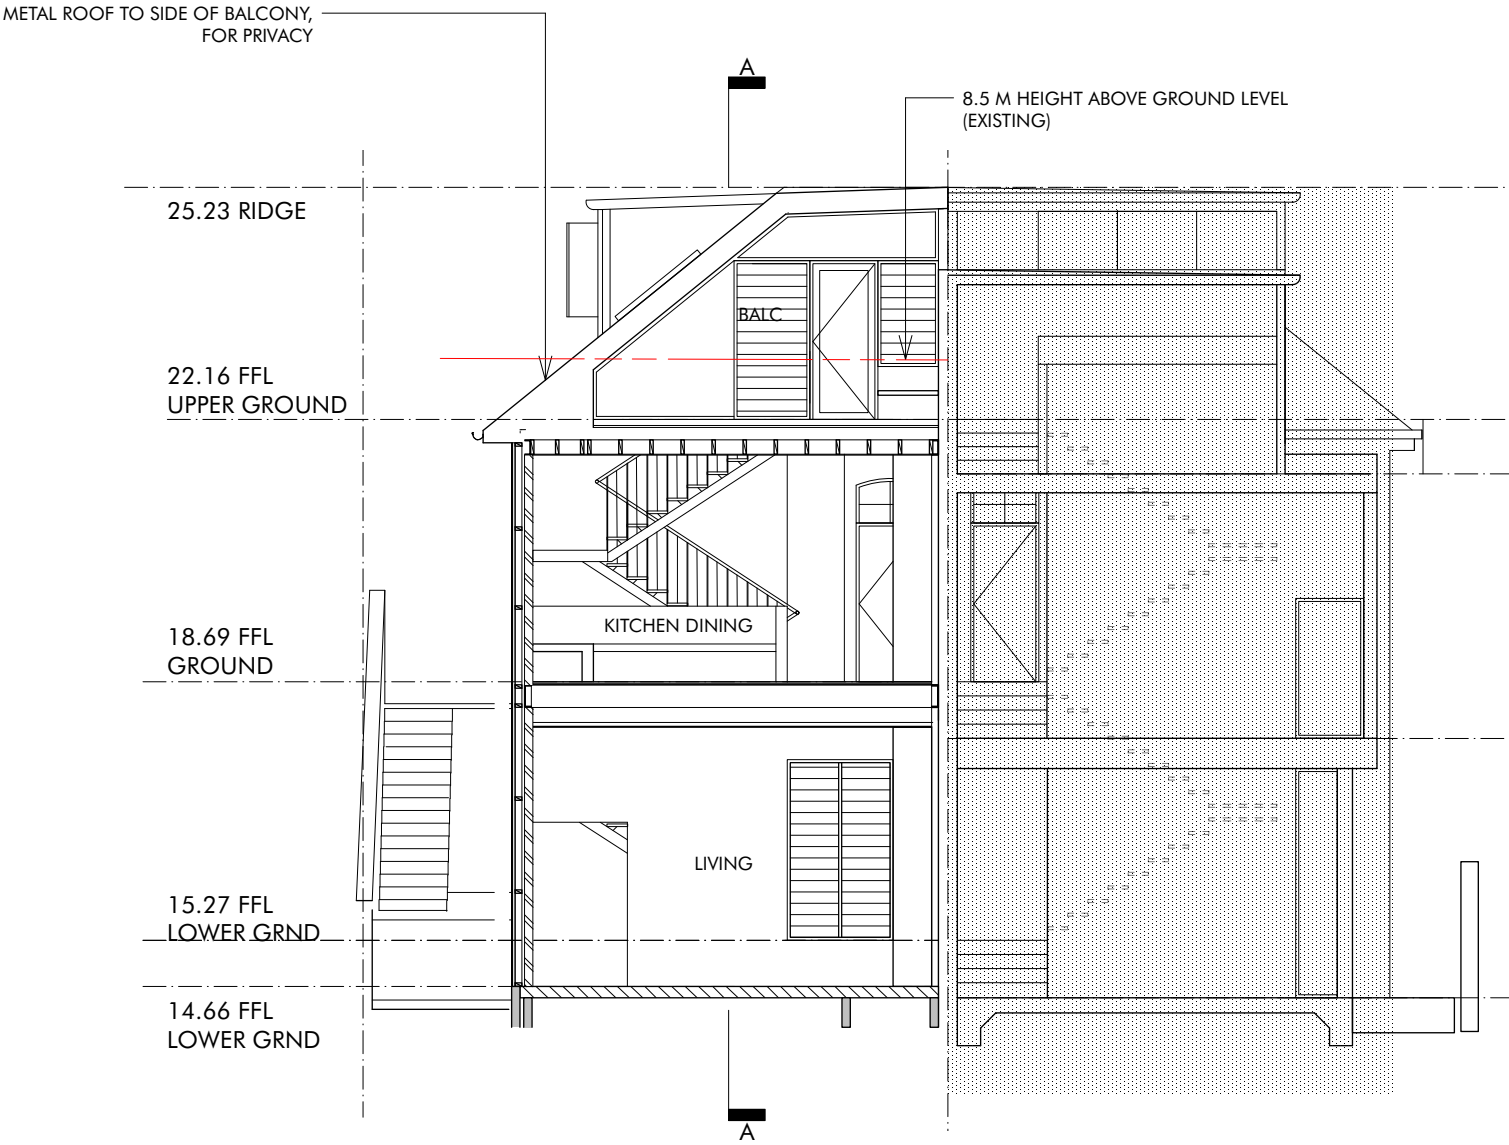

SECTION D D

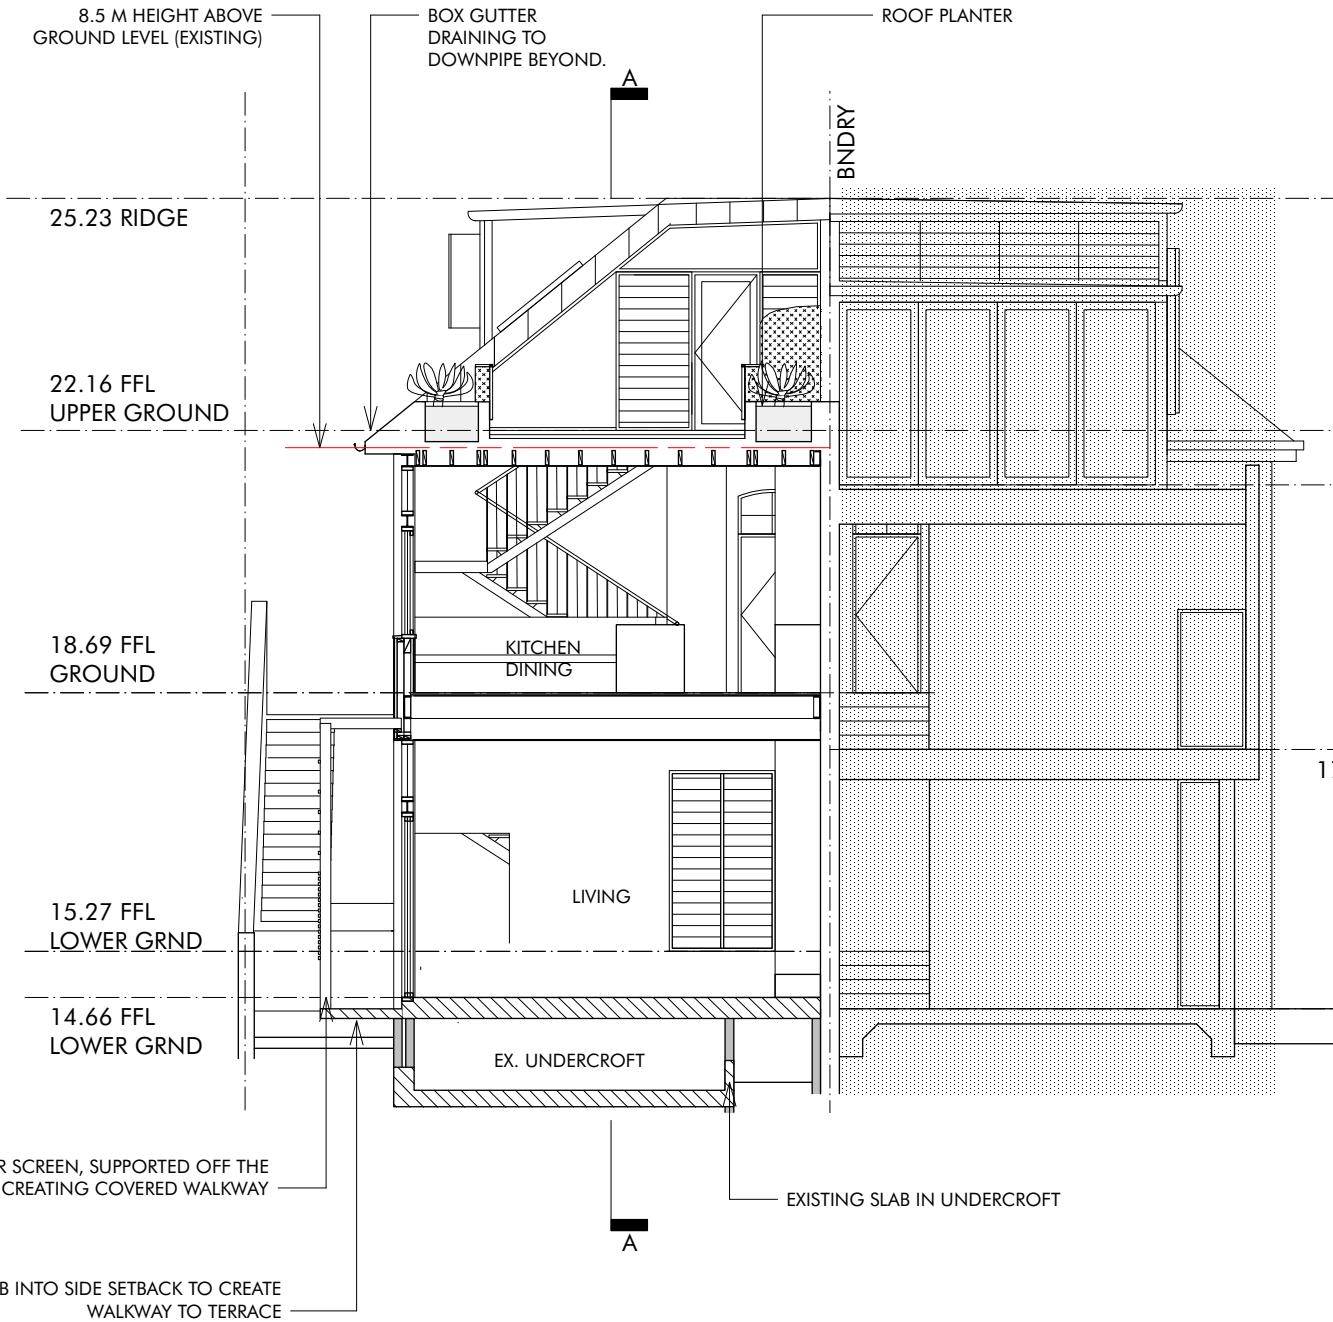

SECTION E E

BARBARA BAGOT ARCHITECTURE 16 KINGSLANGLEY ROAD GREENWICH NSW 2065 PHONE 0420 931 019 BBAGOT@AAPT.NET.AU NSW REG NO. 8289		STAGE	DEVELOPMENT APPLICATION	DOCUMENT	SECTIONS DD+EE	DRAWING NO.
		PROJECT	7 CLIFF ST MANLY LOT 2 DP 534838	REV	28.11.24 FOR SUBMISSION	A 304
		CLIENT	JAMES BURTON AND KATH KEENAN	SCALE	1: 100	
		REF	0152			
						This drawing is copyright and may not be reproduced without the permission of Barbara Bagot Architecture