


NOTES:
THIS SITE PLAN HAS BEEN DRAWN BY THE REFERENCING AND OVERLAY OF SITE SURVEY AND AERIAL IMAGERY IN AUTOCAD.
SITE PLAN FOR INFORMATION. CONFIRM ALL BUILDINGS AND ELEMENTS WITH EXISTING AND NEW SITE SURVEY INFORMATION.

SURVEY
PLAN No. A1 - 11104D, ISSUE A, 18/10/20
"LEVEL & DETAIL OVER PART OF LOT B IN DP329073 & PART OF ADJOINING LANDS No. 80 UNDERCLIFF ROAD, FRESHWATER"
PLAN No. A1 - 10837D2, ISSUE B, 03/02/17
"LEVEL & DETAIL SURVEY OF SECTIONS 1, 2 & 3 FRESHWATER BEACH, FRESHWATER"
AERIAL
APPLE MAPS
AERIAL RETRIEVED 16/08/2022

VENUE
KEY VENUE
THE PILU PAVILION
WEDDING CEREMONY AREA

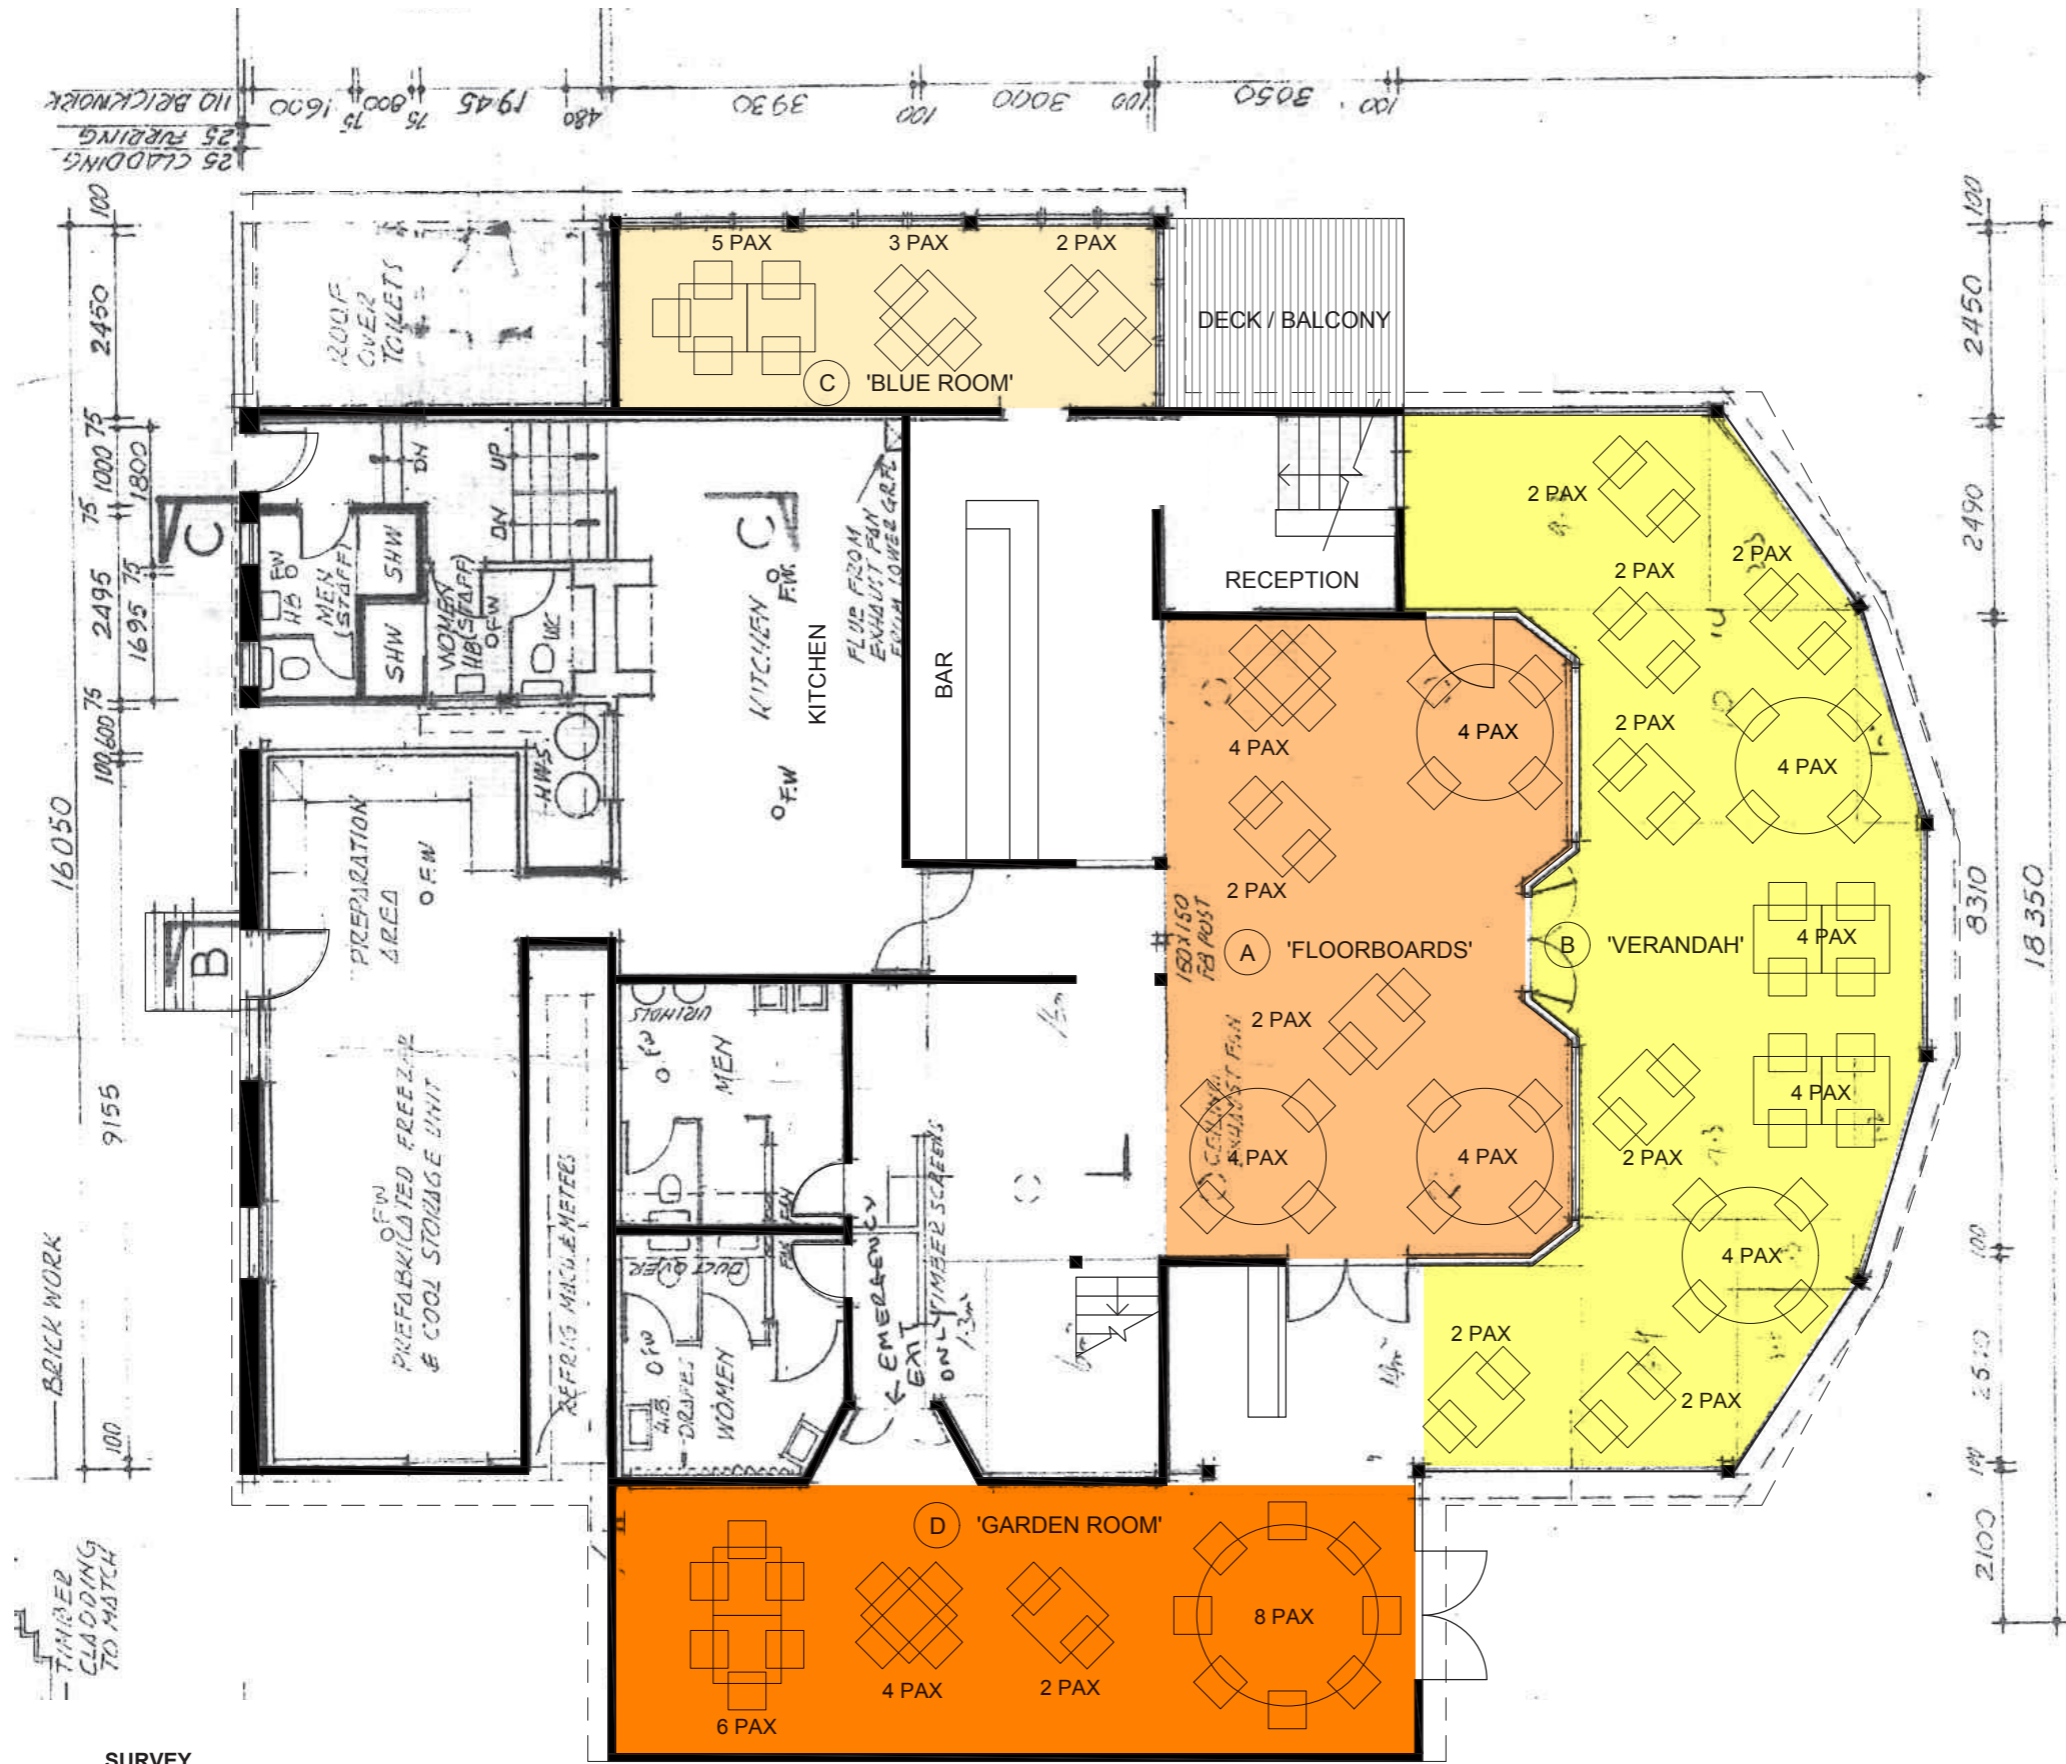

NOTES:
THIS SITE PLAN HAS BEEN DRAWN BY THE REFERENCING AND OVERLAY OF SITE SURVEY, AERIAL IMAGERY AND ORIGINAL DRAWINGS BY LOUIS D. MAURER (DEC. 1980) UPDATED WITH SITE MEASURE IN AUTOCAD.
SITE PLAN FOR INFORMATION. CONFIRM ALL BUILDINGS AND ELEMENTS WITH EXISTING AND NEW SITE SURVEY INFORMATION.

SURVEY
PLAN No. A1 - 11104D, ISSUE A, 18/10/20
"LEVEL & DETAIL OVER PART OF LOT B IN DP329073 & PART OF ADJOINING LANDS No. 80 UNDERCLIFF ROAD, FRESHWATER"
PLAN No. A1 - 10837D2, ISSUE B, 03/02/17
"LEVEL & DETAIL SURVEY OF SECTIONS 1, 2 & 3 FRESHWATER BEACH, FRESHWATER"
AERIAL
APPLE MAPS
AERIAL RETRIEVED 16/08/2022

VENUE DINING ZONES		
KEY	DINING ZONE	PAX.
A	'FLOORBOARDS'	20
B	'VERANDAH'	30
C	'BLUE ROOM'	10
D	'GARDEN ROOM'	20

© This work is copyright. Apart from any use permitted under the copyright act 1986, no part may be reproduced by any process, nor may any other exclusive right be exercised, without the permission of McIntosh & Phelps Pty Ltd, Australia.



LEGEND KEY PLAN

REVISION		
ISS	DATE	COMMENT
A	19/02/2023	UPPER GROUND FLOOR PLAN

LANDSCAPE ARCHITECT
McINTOSH & PHELPS
12/02/2023 1401

McINTOSH & PHELPS
ARCHITECTURE
LANDSCAPE ARCHITECTURE
Suite 311, 350 George Street
Sydney NSW 2000
02 9221 1401
info@mcintoshandphelps.com.au
ABN: 78 612 181 689
Registered Architect
William Phelps ARN 6675
www.mcintoshandphelps.com.au


CLIENT
PILU RESTAURANT



PROJECT
PILU BARETTO
Moore Rd, Freshwater
NSW 2096
DRAWING TITLE
UPPER GROUND FLOOR PLAN 1
GENERAL VENUE SEATING

SCALE @ A1
1:50
DRAWN
GM
APPROVED TO ISSUE
GLENN MUNTOSH AILA

SCALE @ A2
1:25
VERIFIED
GM
CONTRACT NUMBER
00000000
SHEET NO
L02
ISSUE
A

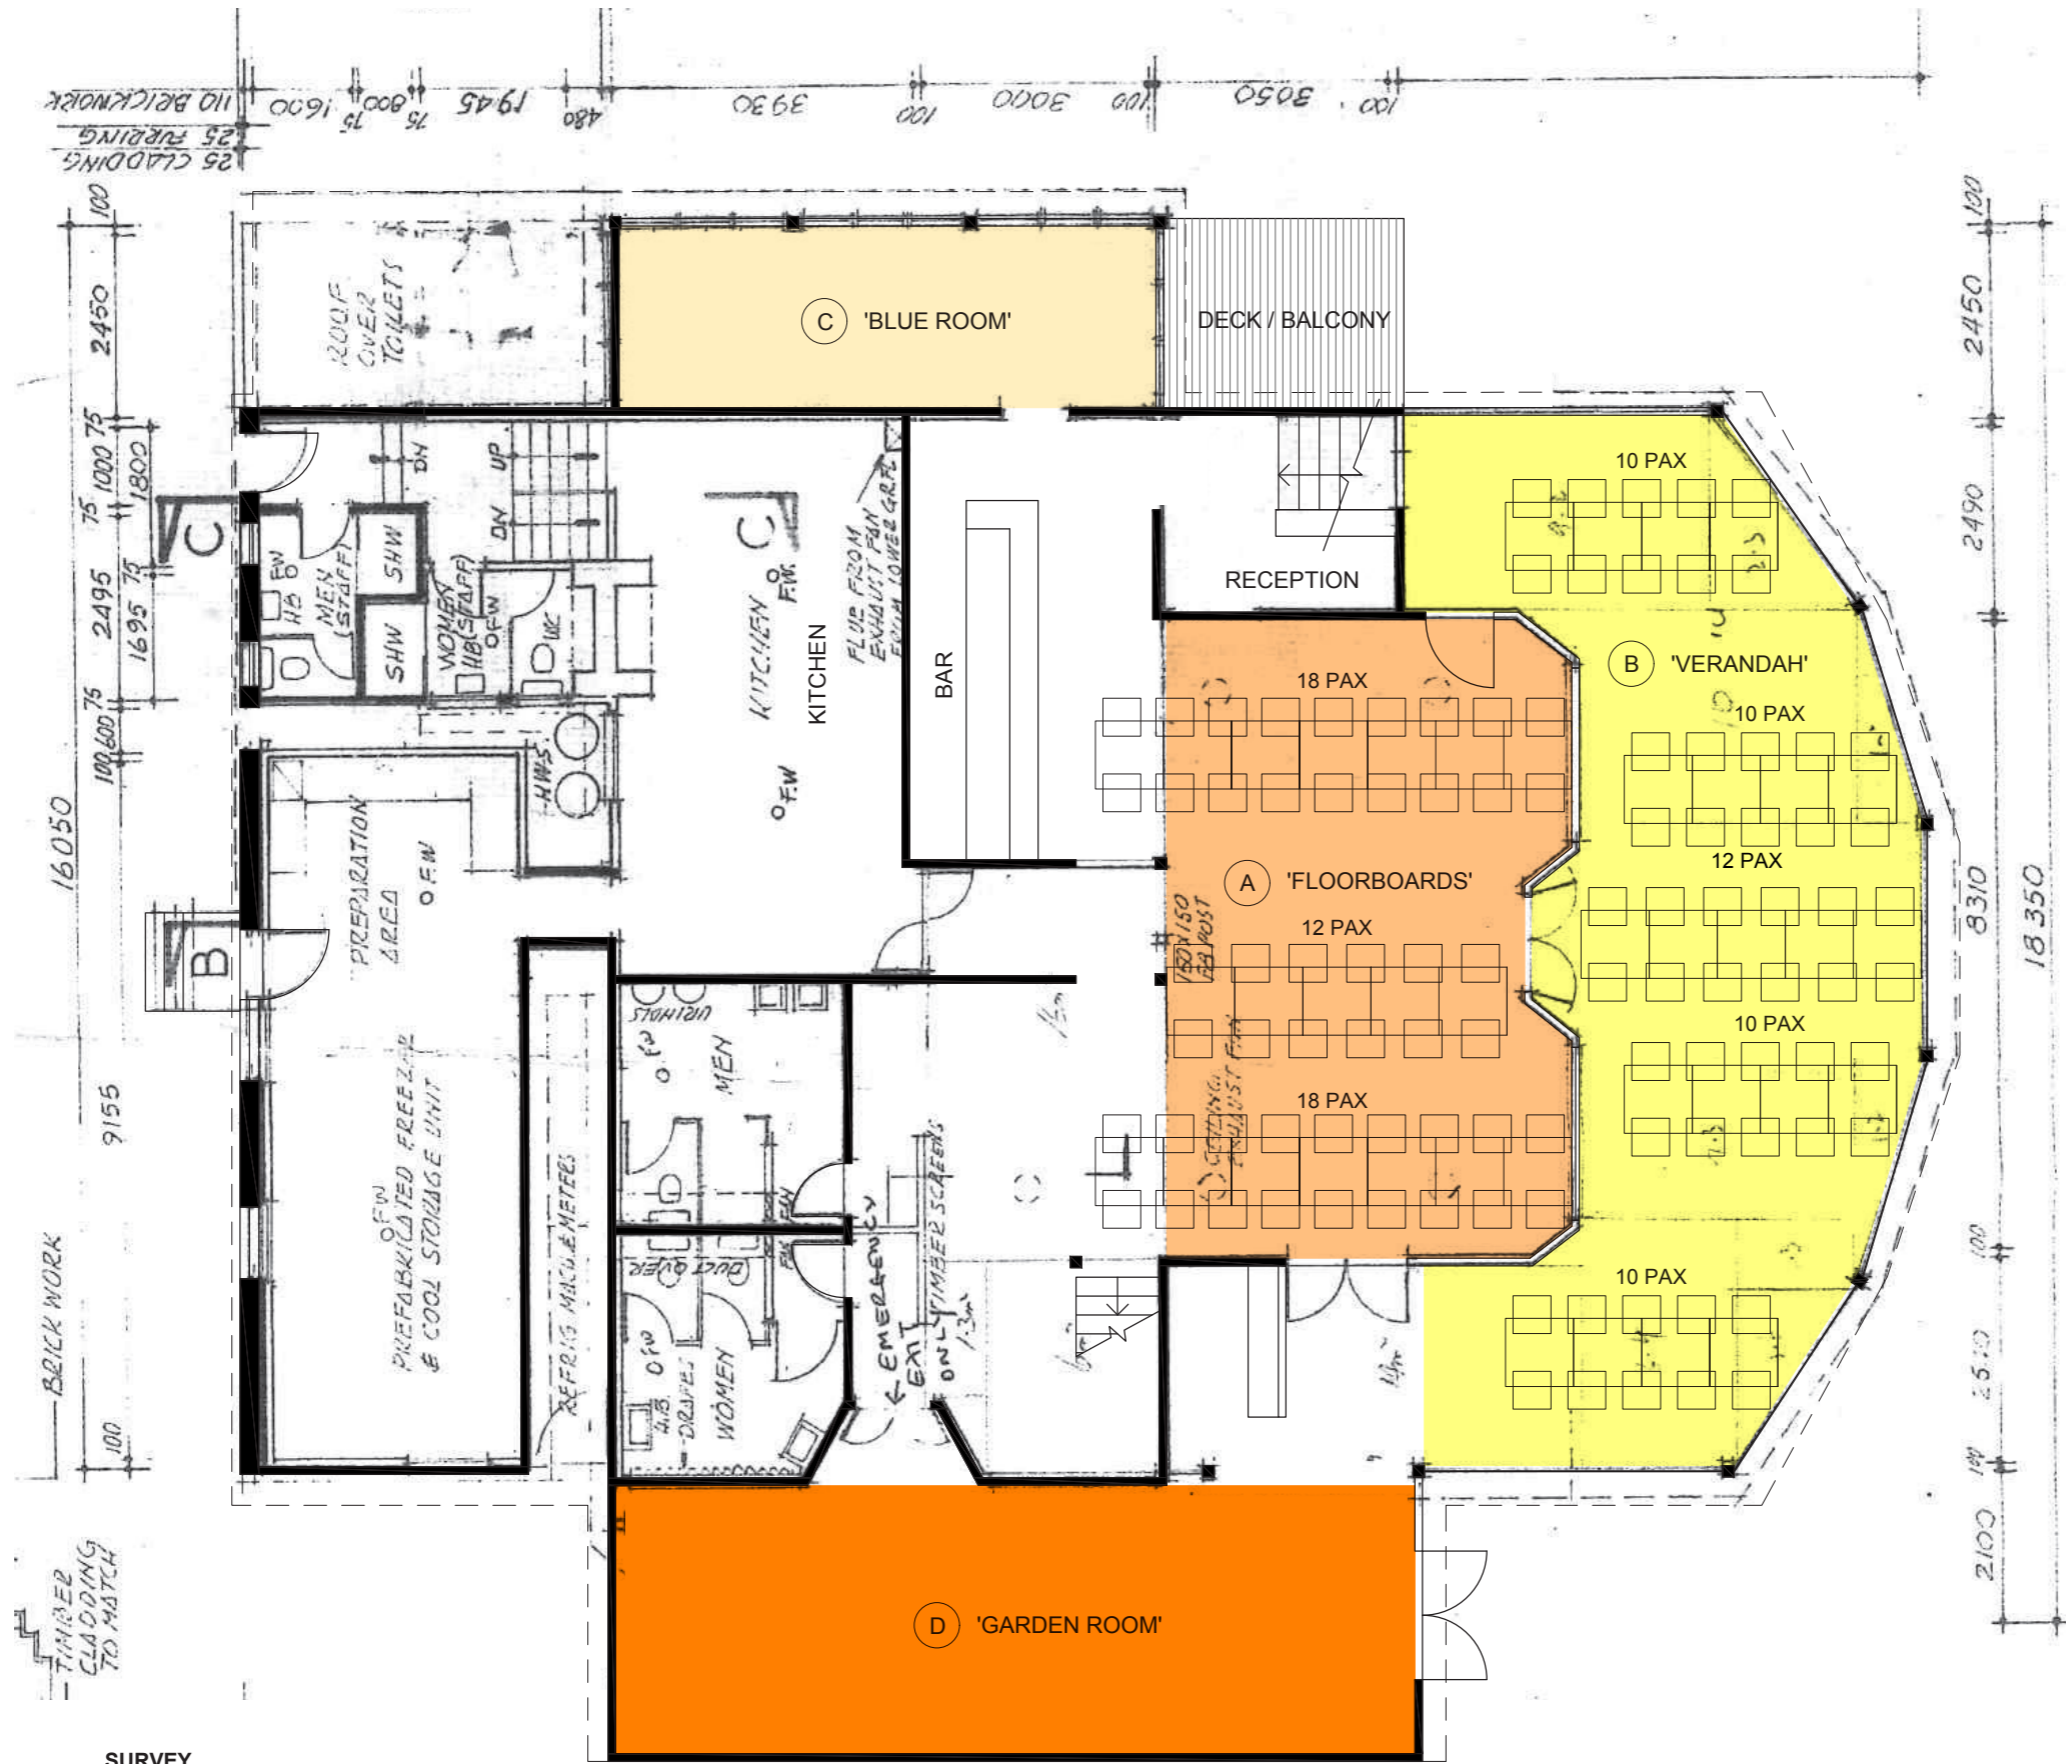

NOTES:

THIS SITE PLAN HAS BEEN DRAWN BY THE REFERENCING AND OVERLAY OF SITE SURVEY, AERIAL IMAGERY AND ORIGINAL DRAWINGS BY LOUIS D. MAURER (DEC. 1980) UPDATED WITH SITE MEASURE IN AUTOCAD.

SITE PLAN FOR INFORMATION. CONFIRM ALL BUILDINGS AND ELEMENTS WITH EXISTING AND NEW SITE SURVEY INFORMATION.

SURVEY

PLAN No. A1 - 11104D, ISSUE A, 18/10/20
"LEVEL & DETAIL OVER PART OF LOT B IN DP329073 & PART OF ADJOINING LANDS No. 80 UNDERCLIFF ROAD, FRESHWATER"

PLAN No. A1 - 10837D2, ISSUE B, 03/02/17
"LEVEL & DETAIL SURVEY OF SECTIONS 1, 2 & 3 FRESHWATER BEACH, FRESHWATER"

AERIAL

APPLE MAPS
AERIAL RETRIEVED 16/08/2022

VENUE DINING ZONES

KEY	DINING ZONE	PAX.
A	'FLOORBOARDS'	48
B	'VERANDAH'	52
C	'BLUE ROOM'	10
D	'GARDEN ROOM'	10

© This work is copyright. Apart from any use permitted under the copyright act 1986, no part may be reproduced by any process, nor may any other exclusive right be exercised, without the permission of McIntosh & Phelps Pty Ltd, Australia.



LEGEND KEY PLAN

USE DIMENSIONS IN PREFERENCE TO SCALING
CHECK ALL DIMENSIONS ON SITE

200MM

300MM ON ORIGINAL

REVISION	DATE	COMMENT
ISS		
A	19/02/2023	UPPER GROUND FLOOR PLAN

LANDSCAPE ARCHITECT

McINTOSH & PHELPS

10/02/2023 1401

McINTOSH & PHELPS
ARCHITECTURE
LANDSCAPE ARCHITECTURE
Suite 311, 350 George Street
Sydney NSW 2000
02 9221 1401
info@mcintoshandphelps.com.au
ABN: 78 612 181 689
Registered Architect
William Phelps ARN 6675
www.mcintoshandphelps.com.au

CLIENT

PILU RESTAURANT

NORTH



PROJECT

PILU BARETTO
Moore Rd, Freshwater
NSW 2096

DRAWING TITLE

UPPER GROUND FLOOR PLAN 2
VENUE HIRE SEATING

SCALE @ A1

1:50

DRAWN

GM

SCALE @ A2

1:25

VERIFIED

GM

CONTRACT NUMBER

00000000

SHEET NO

L03

ISSUE

A