

 **northern  
beaches  
council**

**THIS PLAN IS TO BE READ IN  
CONJUNCTION WITH  
THE CONDITIONS OF DEVELOPMENT  
CONSENT**

**DA2022/0834**

**DRAWING DISCLAIMER**

ALL WORKS TO BE IN ACCORDANCE WITH THE AUSTRALIAN BUILDING CODE BOARD, AUSTRALIAN STANDARDS, STATUTORY REGULATIONS AND LOCAL AUTHORITIES REQUIREMENTS.

- THESE DRAWINGS ARE NOT SITE SURVEYS
- ALL DRAWINGS AND MEASUREMENTS ARE TO BE VERIFIED ON SITE PRIOR TO CONSTRUCTION
- DO NOT SCALE FROM DRAWINGS

**GENERAL NOTES**

REFER TO TENANCY AGREEMENT AND BUILDING FITOUT GUIDE FOR ADDITIONAL INFORMATION

LAYOUTS SUBJECT TO APPROVAL FROM THE PRINCIPAL CERTIFIER.

A	ISSUE FOR DA	02/05/2022
NO.	REVISION / ISSUE	DATE

CLIENT NAME AND ADDRESS

AUSTRALIAN BIOTECHNOLOGIES

25 FRENCHS FOREST RD E, FRENCHS FOREST NSW 2086

PROJECT NAME AND ADDRESS

AUSTRALIAN BIOTECHNOLOGIES

25 FRENCHS FOREST RD E, FRENCHS FOREST NSW 2086

DRAWING TITLE

SITE PLAN


DATE:	REVISION:	SCALE:
02/05/2022	A	1:1000 @ A3
JOB NO.	DRAWING NO.	
XXX	A-01	

**FORMA**PROJECTS

SUITE 1-3, LEVEL 5 229 MACQUARIE STREET, SYDNEY  
T: 1300 179 981 WWW.FORMAPROJECTS.COM.AU

LEGEND:

- EXISTING WALLS, MILLWORK, ETC.,
- FLOOR TO CEILING INTERIOR PARTITION
- NEW ACCESS STAIRS

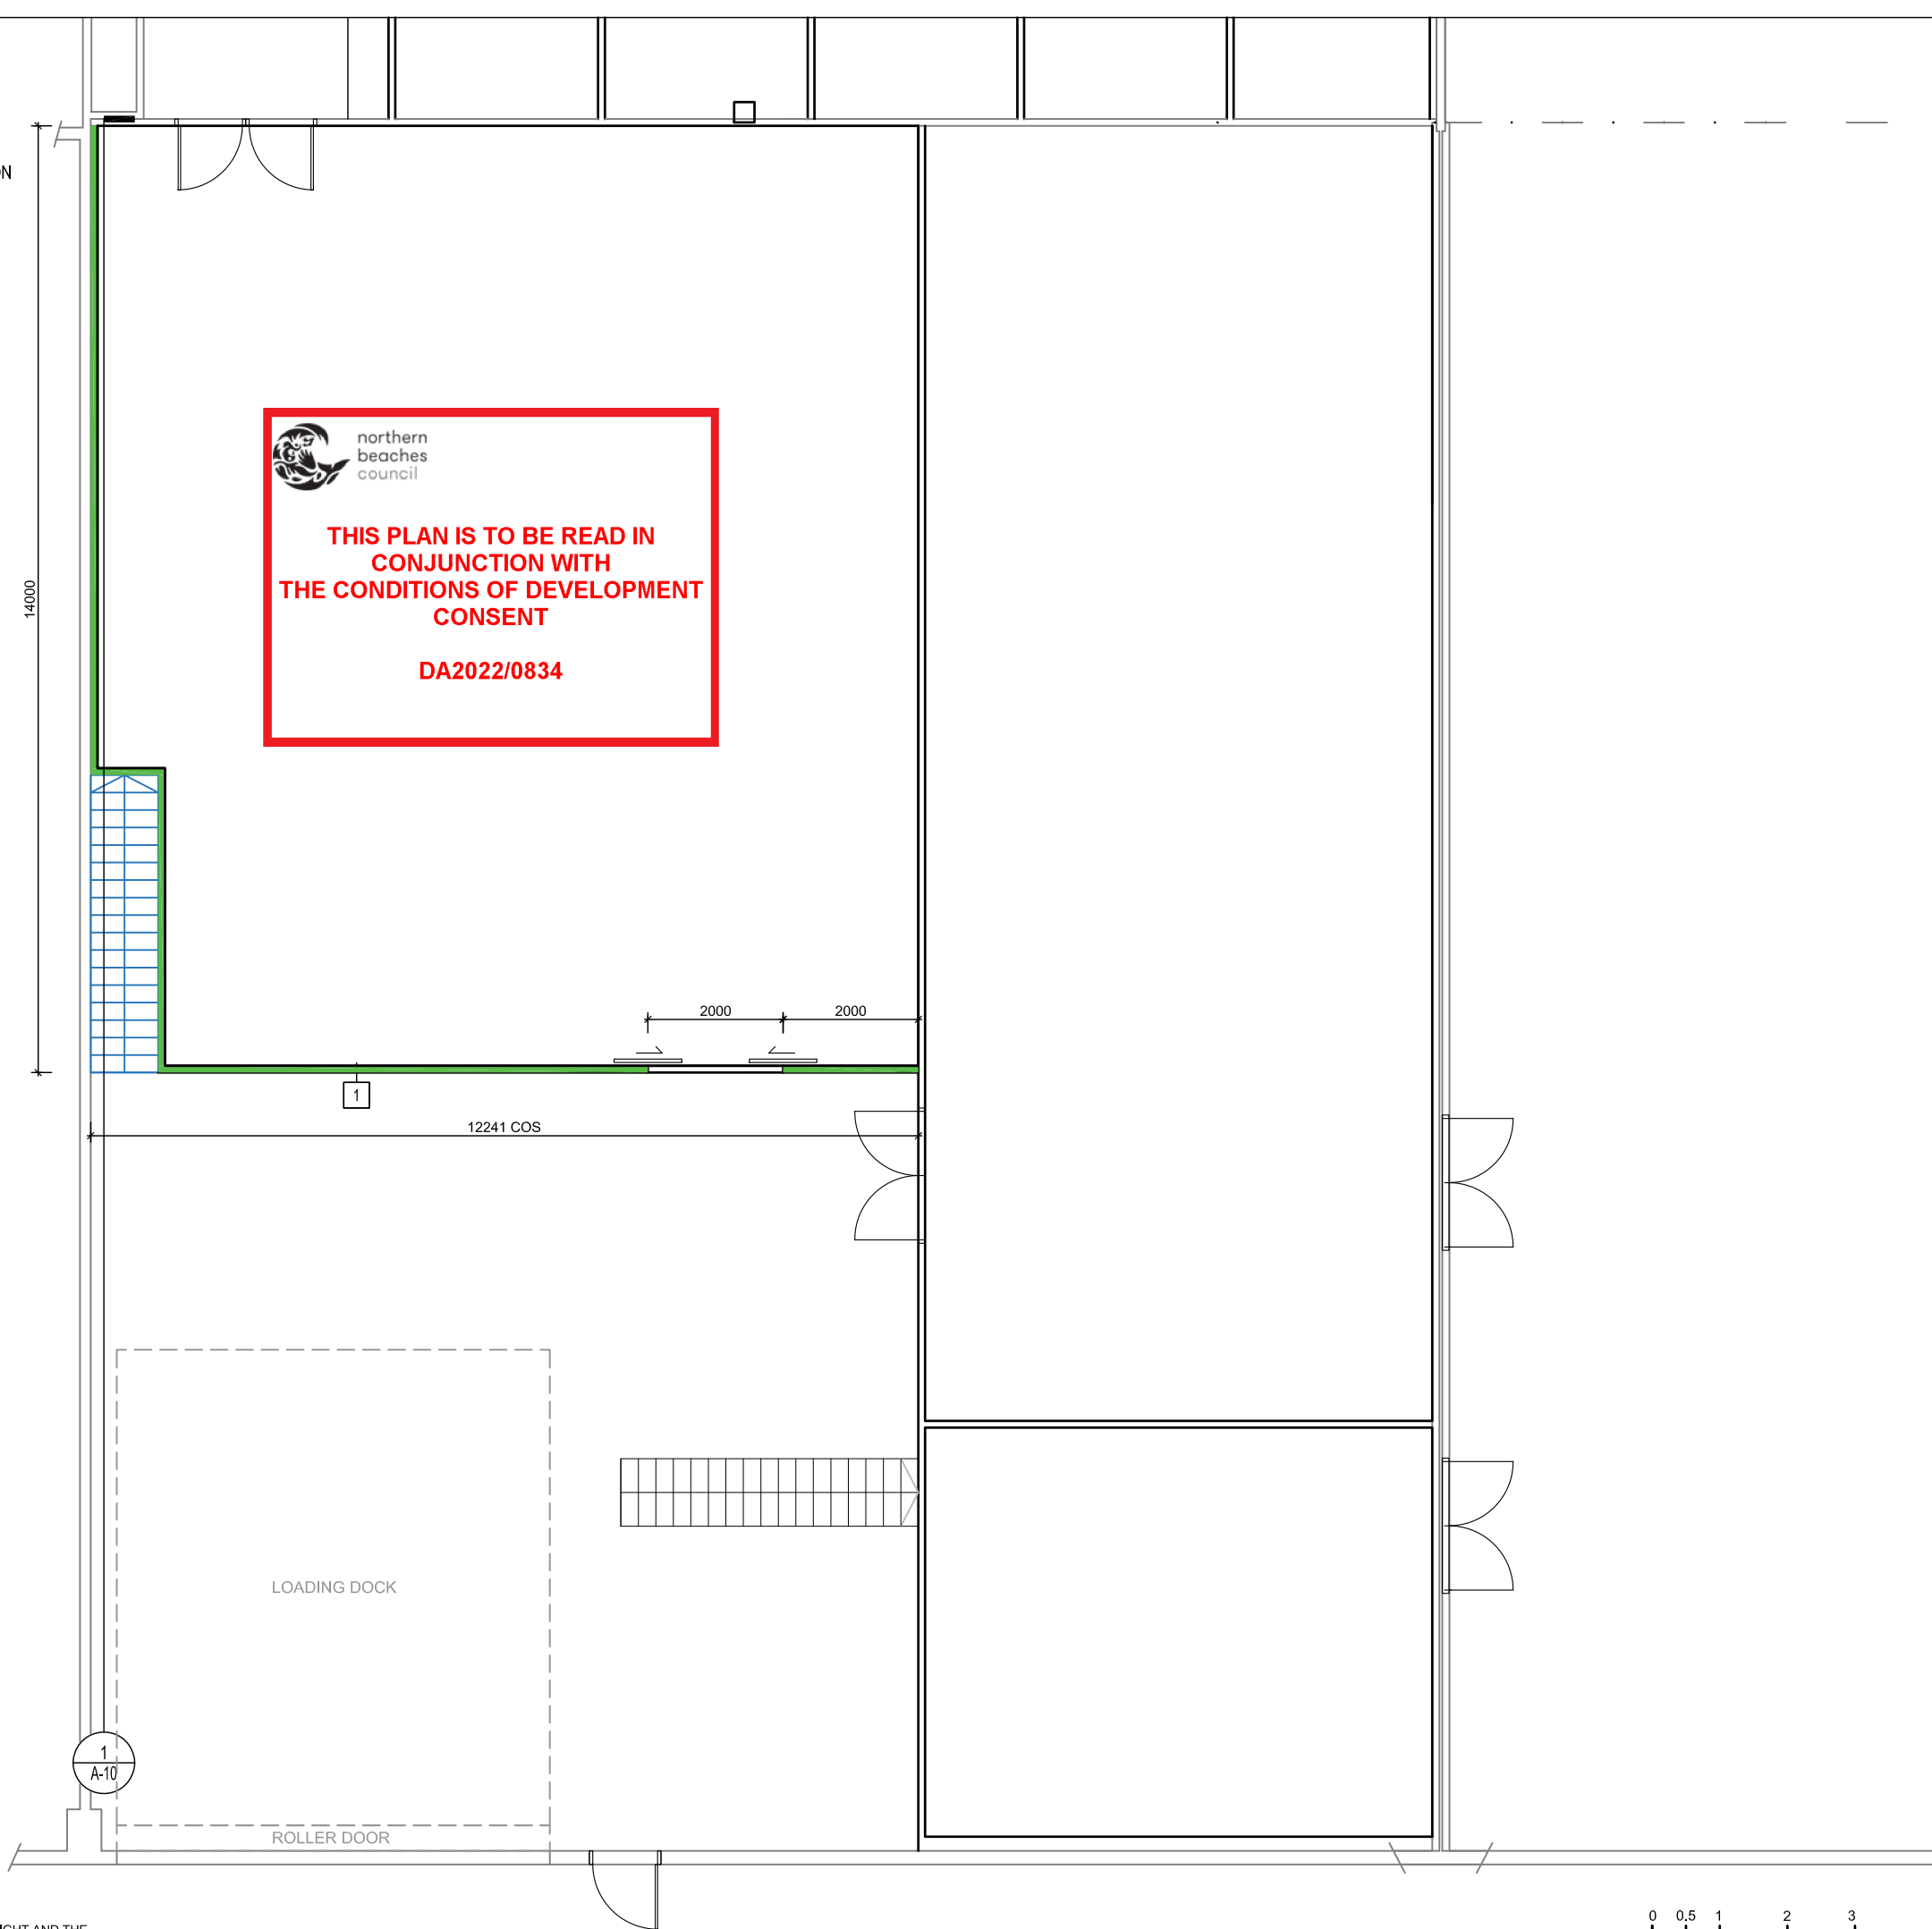

© THESE DRAWINGS AND SPECIFICATIONS ARE COPYRIGHT AND THE PROPERTY OF FORMA PROJECTS. THEY MUST NOT BE USED, REPRODUCED OR COPIED WHOLLY OR IN PART WITHOUT WRITTEN CONSENT OF FORMA PROJECTS.

DRAWING DISCLAIMER

ALL WORKS TO BE IN ACCORDANCE WITH THE AUSTRALIAN BUILDING CODE BOARD, AUSTRALIAN STANDARDS, STATUTORY REGULATIONS AND LOCAL AUTHORITIES REQUIREMENTS.

- THESE DRAWINGS ARE NOT SITE SURVEYS
- ALL DRAWINGS AND MEASUREMENTS ARE TO BE VERIFIED ON SITE PRIOR TO CONSTRUCTION
- DO NOT SCALE FROM DRAWINGS

GENERAL NOTES

REFER TO TENANCY AGREEMENT AND BUILDING FITOUT GUIDE FOR ADDITIONAL INFORMATION

LAYOUTS SUBJECT TO APPROVAL FROM THE PRINCIPAL CERTIFIER.

A	ISSUE FOR DA	02/05/2022
NO.	REVISION / ISSUE	DATE

CLIENT NAME AND ADDRESS

AUSTRALIAN BIOTECHNOLOGIES

25 FRENCHS FOREST RD E, FRENCHS FOREST NSW 2086

PROJECT NAME AND ADDRESS

AUSTRALIAN BIOTECHNOLOGIES

25 FRENCHS FOREST RD E, FRENCHS FOREST NSW 2086

DRAWING TITLE

GROUND FLOOR PLAN


DATE:	REVISION:	SCALE:
02/05/2022	A	1:100 @ A3
JOB NO.	DRAWING NO.	
XXX	A-06	

**FORMA**PROJECTS

SUITE 1-3, LEVEL 5 229 MACQUARIE STREET, SYDNEY  
T: 1300 179 981    WWW.FORMAPROJECTS.COM.AU

LEGEND:

- EXISTING WALLS, MILLWORK, ETC.,
- FLOOR TO CEILING INTERIOR PARTITION
- NEW ACCESS STAIRS
- NEW MEZZANINE

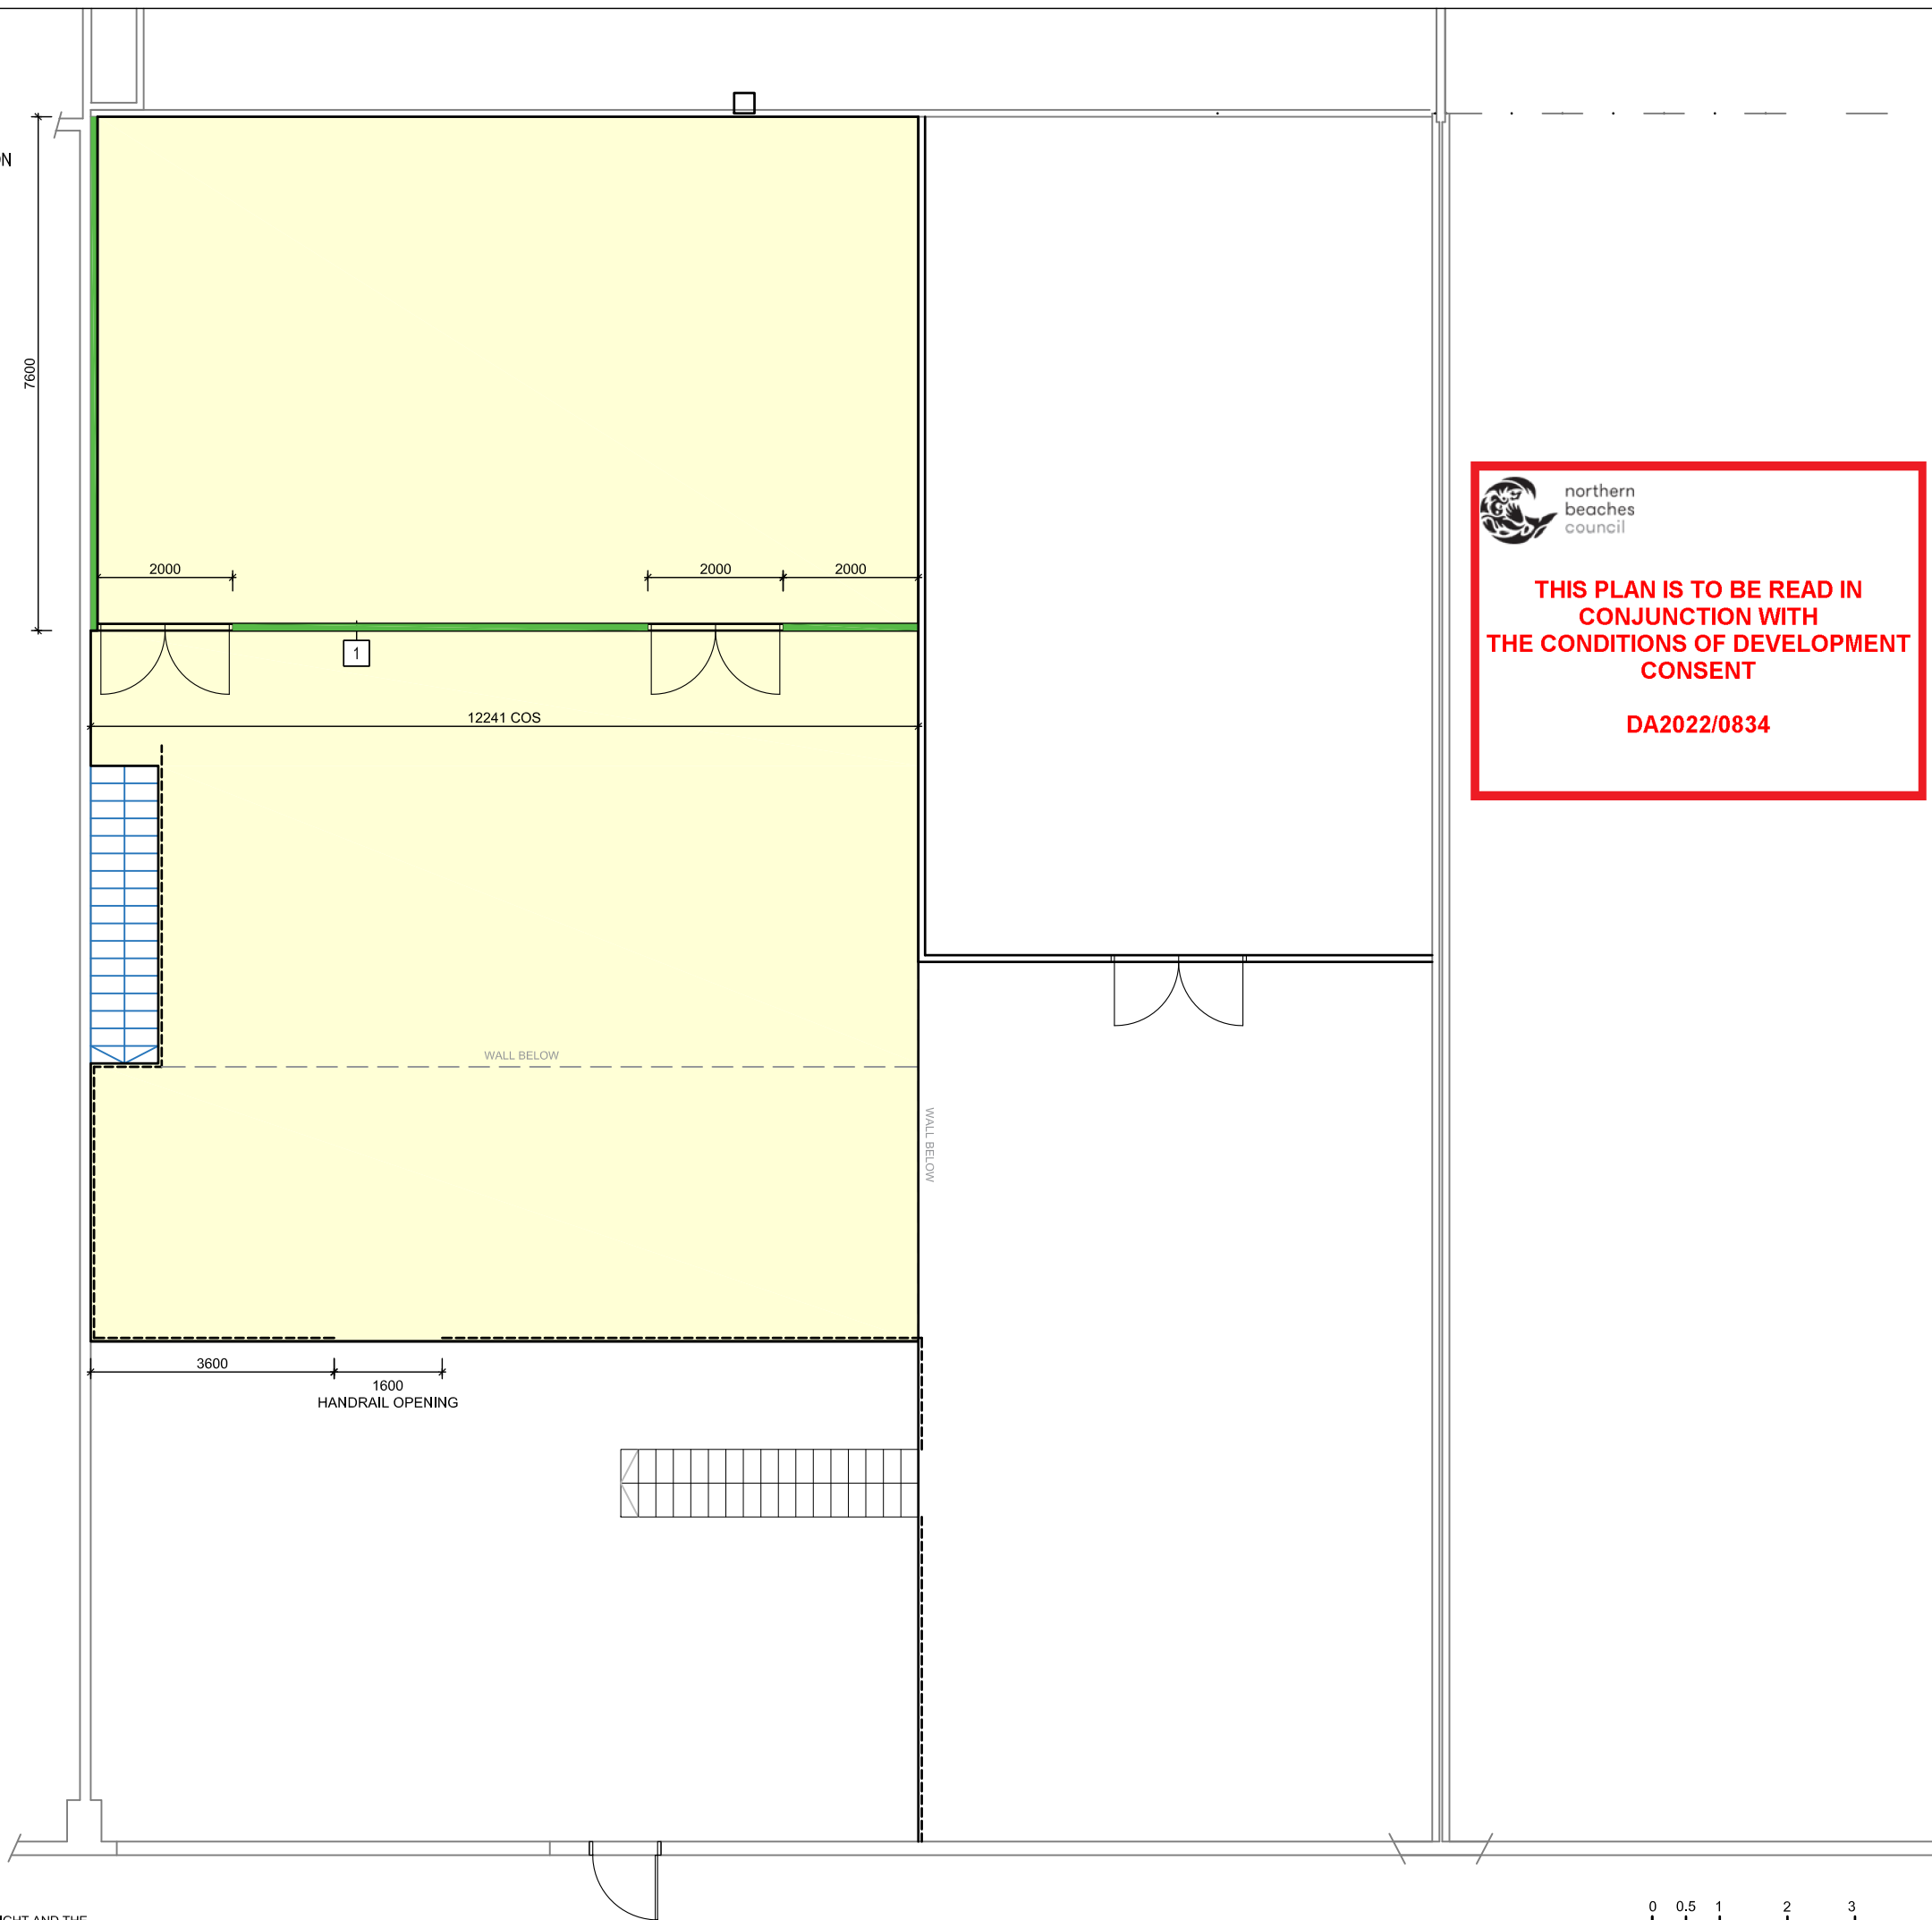

© THESE DRAWINGS AND SPECIFICATIONS ARE COPYRIGHT AND THE PROPERTY OF FORMA PROJECTS. THEY MUST NOT BE USED, REPRODUCED OR COPIED WHOLLY OR IN PART WITHOUT WRITTEN CONSENT OF FORMA PROJECTS.

DRAWING DISCLAIMER

ALL WORKS TO BE IN ACCORDANCE WITH THE AUSTRALIAN BUILDING CODE BOARD, AUSTRALIAN STANDARDS, STATUTORY REGULATIONS AND LOCAL AUTHORITIES REQUIREMENTS.

- THESE DRAWINGS ARE NOT SITE SURVEYS
- ALL DRAWINGS AND MEASUREMENTS ARE TO BE VERIFIED ON SITE PRIOR TO CONSTRUCTION
- DO NOT SCALE FROM DRAWINGS

GENERAL NOTES

REFER TO TENANCY AGREEMENT AND BUILDING FITOUT GUIDE FOR ADDITIONAL INFORMATION

LAYOUTS SUBJECT TO APPROVAL FROM THE PRINCIPAL CERTIFIER.



northern  
beaches  
council

THIS PLAN IS TO BE READ IN  
CONJUNCTION WITH  
THE CONDITIONS OF DEVELOPMENT  
CONSENT

DA2022/0834

A	ISSUE FOR DA	02/05/2022
NO.	REVISION / ISSUE	DATE

CLIENT NAME AND ADDRESS

AUSTRALIAN BIOTECHNOLOGIES

25 FRENCHS FOREST RD E, FRENCHS FOREST NSW 2086

PROJECT NAME AND ADDRESS

AUSTRALIAN BIOTECHNOLOGIES

25 FRENCHS FOREST RD E, FRENCHS FOREST NSW 2086

DRAWING TITLE

MEZZANINE FLOOR PLAN

DATE:	REVISION:	SCALE:
02/05/2022	A	1:100 @ A3
JOB NO.	DRAWING NO.	
XXX	A-07	

FORMA PROJECTS

SUITE 1-3, LEVEL 5 229 MACQUARIE STREET, SYDNEY

T: 1300 179 981    WWW.FORMAPROJECTS.COM.AU

LEGEND:


- NEW WORKS
- NEW ACCESS STAIRS
- NEW MEZZANINE



northern  
beaches  
council

THIS PLAN IS TO BE READ IN  
CONJUNCTION WITH  
THE CONDITIONS OF DEVELOPMENT  
CONSENT

DA2022/0834

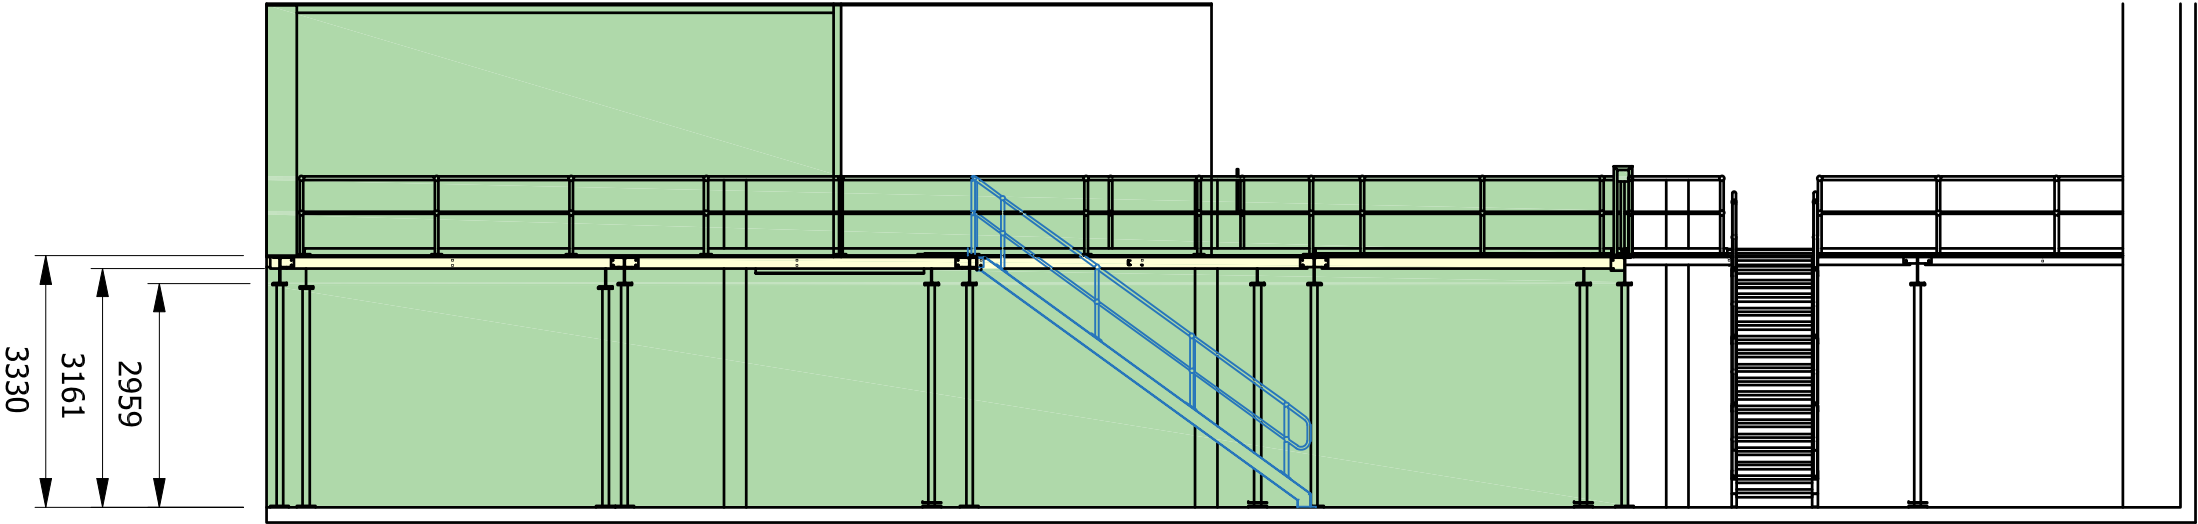

1

MEZZINAE SECTION

1:100

DRAWING DISCLAIMER

ALL WORKS TO BE IN ACCORDANCE WITH THE AUSTRALIAN BUILDING CODE BOARD, AUSTRALIAN STANDARDS, STATUTORY REGULATIONS AND LOCAL AUTHORITIES REQUIREMENTS.

- THESE DRAWINGS ARE NOT SITE SURVEYS
- ALL DRAWINGS AND MEASUREMENTS ARE TO BE VERIFIED ON SITE PRIOR TO CONSTRUCTION
- DO NOT SCALE FROM DRAWINGS

GENERAL NOTES

REFER TO TENANCY AGREEMENT AND BUILDING FITOUT GUIDE FOR ADDITIONAL INFORMATION

LAYOUTS SUBJECT TO APPROVAL FROM THE PRINCIPAL CERTIFIER.

A	ISSUE FOR DA	02/05/2022
NO.	REVISION / ISSUE	DATE

CLIENT NAME AND ADDRESS

AUSTRALIAN BIOTECHNOLOGIES

25 FRENCHS FOREST RD E, FRENCHS FOREST NSW 2086

PROJECT NAME AND ADDRESS

AUSTRALIAN BIOTECHNOLOGIES

25 FRENCHS FOREST RD E, FRENCHS FOREST NSW 2086

DRAWING TITLE		
SECTION		
DATE:	REVISION:	SCALE:
02/05/2022	A	1:100 @ A3
JOB NO.	DRAWING NO.	
XXX	A-10	