


50mm 1:1 scale if printed on correct sheet size

0 10mm 20mm 30mm 40mm 50mm

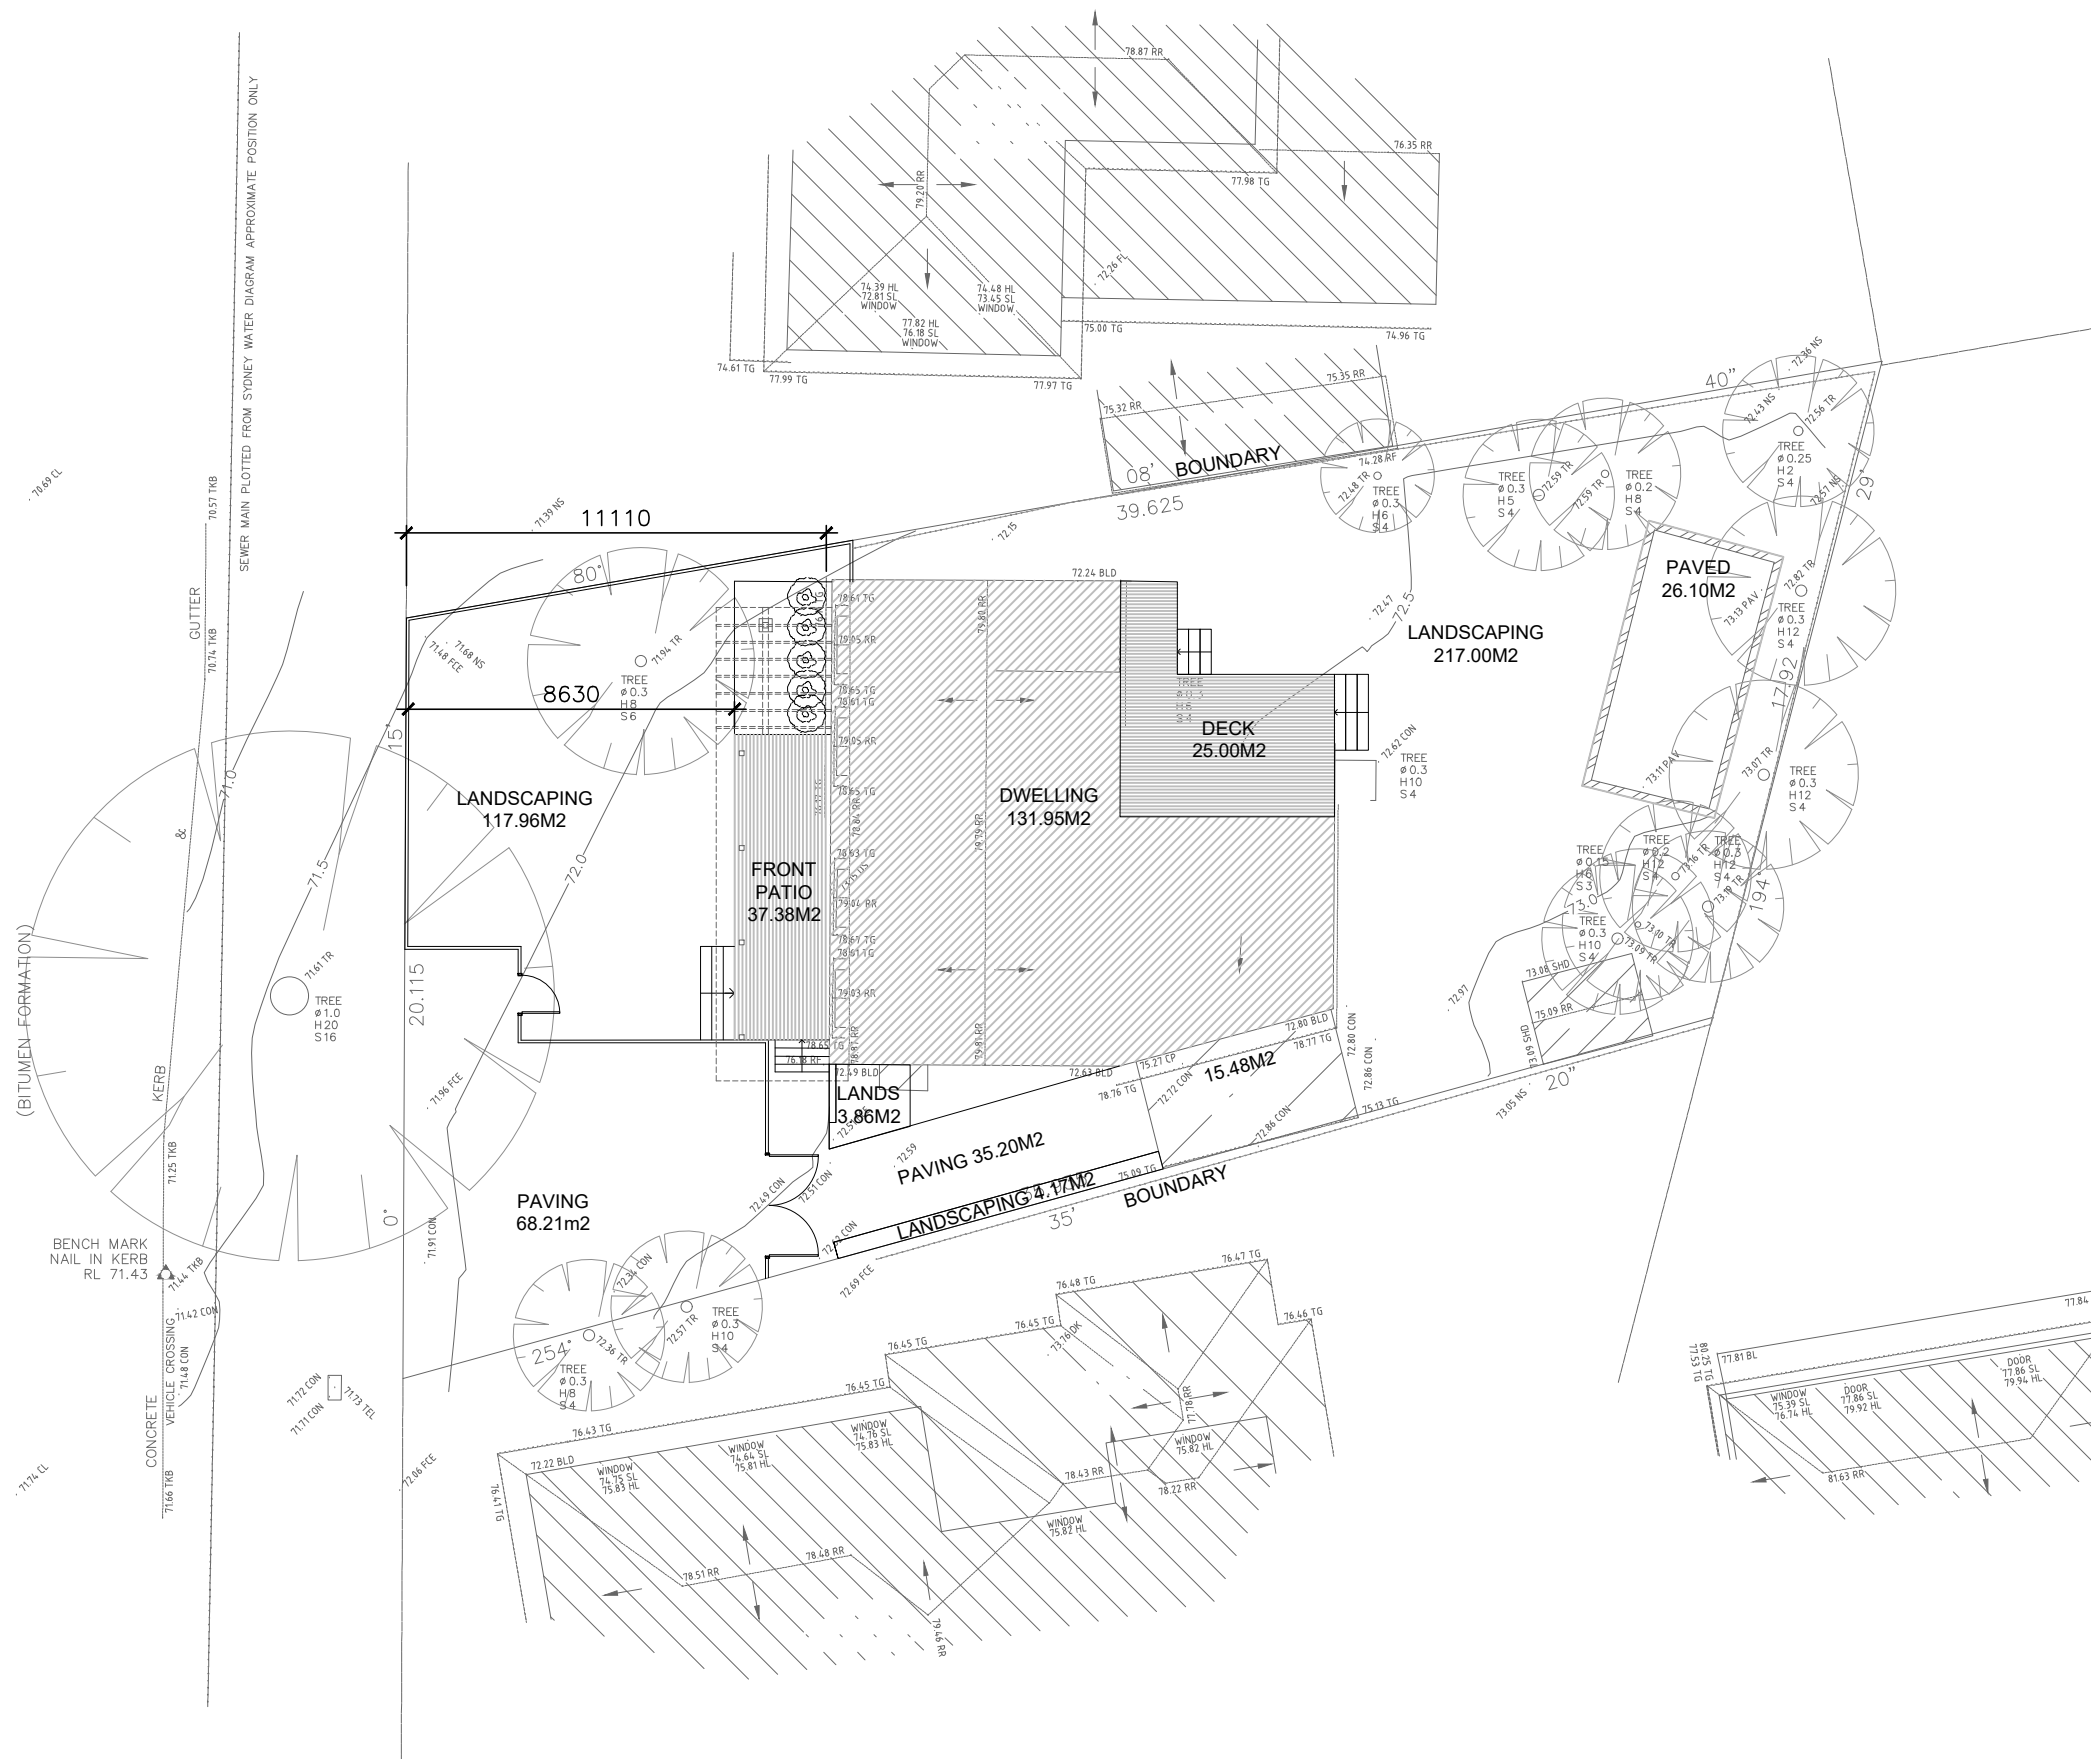

MCA
architects

2672.2 - 85 LASCELLES RD NARRAWEENA
A-01 EXISTING SITE PLAN

Postal Address: PO BOX 5097, South Turramurra, 2074 Office Address: Suite 3/4 1269 Pacific Hwy, Turramurra, 2074 p 02 9436 3711 . f 02 94375963 . e info@mca-architects.com.au

this drawing is copyright and must not be copied or reproduced without permission of MCA architects . check all dimensions on site prior to commencing work . do not scale off drawing . work to figured dimensions

DATE ISSUED: 12.03.2019
REVISION: REVISION (1)
SCALE: SCALE 1:200
SHEET SIZE: A3

nominated architects:-Steve Malone 3137

UNDERSIDE OF BEAM TO BE AT THE SAME
HEIGHT OF EX WINDOW FRAME AT THIS POINT
EX PATIO ROOF
ROOF PITCH TO MATCH PATIO ROOF PITCH
GUTTER
DP
EXTEND REDUCED PURLINS
BEAMS AND PURLINS IN THE SAME PLANE
AS PER STRUCTURAL DETAILS
COLUMNS AS PER STRUCTURAL DETAILS

SS WIRED CROSS BRACING

PARALLEL

EXRR 79.79

EXRR 79.79

RL 75.365

RL 75.63

RL 75.63
RL 75.365

EX73.03

EX73.03

EXTEND REDUCED PURLINS

C.O.S. UNDERSIDE OF BEAM TO BE AT THE
SAME HEIGHT OF EX WINDOW FRAME

01 PROPOSED LONG SECTION
SCALE 1:100



EXTEND REDUCED PURLINS
BEAMS AND PURLINS IN THE SAME PLANE
AS PER STRUCTURAL DETAILS
COLUMNS AS PER STRUCTURAL DETAILS
C.O.S. UNDERSIDE OF BEAM TO BE AT THE
SAME HEIGHT OF EX WINDOW FRAME

02 PROPOSED SECTION
SCALE 1:100

50mm 1:1 scale if printed on correct sheet size
0 10mm 20mm 30mm 40mm 50mm

MCA
architects

2672.2 - 85 LASCELLES RD NARRAWEENA
A-21 PROPOSED ELEVATIONS

Postal Address: PO BOX 5097, South Turramurra, 2074 Office Address: Suite 3/4 1269 Pacific Hwy, Turramurra, 2074 p 02 9436 3711 . f 02 94375963 . e info@mca-architects.com.au

DATE ISSUED: 12.03.2019
REVISION: REVISION (1)
SCALE: SCALE 1:100
SHEET SIZE: A3

this drawing is copyright and must not be copied or reproduced without permission of MCA architects . check all dimensions on site prior to commencing work . do not scale off drawing . work to figured dimensions

nominated architects:-Steve Malone 3137