



LEGEND

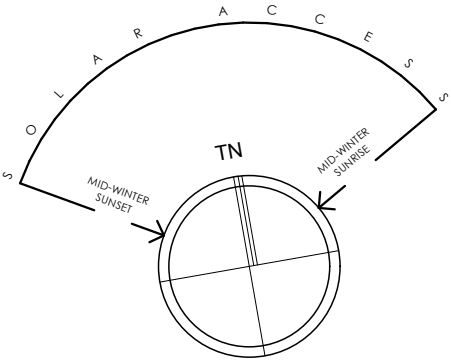

PROPOSED
PRIVATE OPEN SPACE (EXISTING)
EXISTING DWELLING
MATERIAL STOCKPILE

EXISTING LEVELS
CAR ENTRY POINT
CARPORT ENTRY POINT
BOUNDARY
WASTE MANAGEMENT

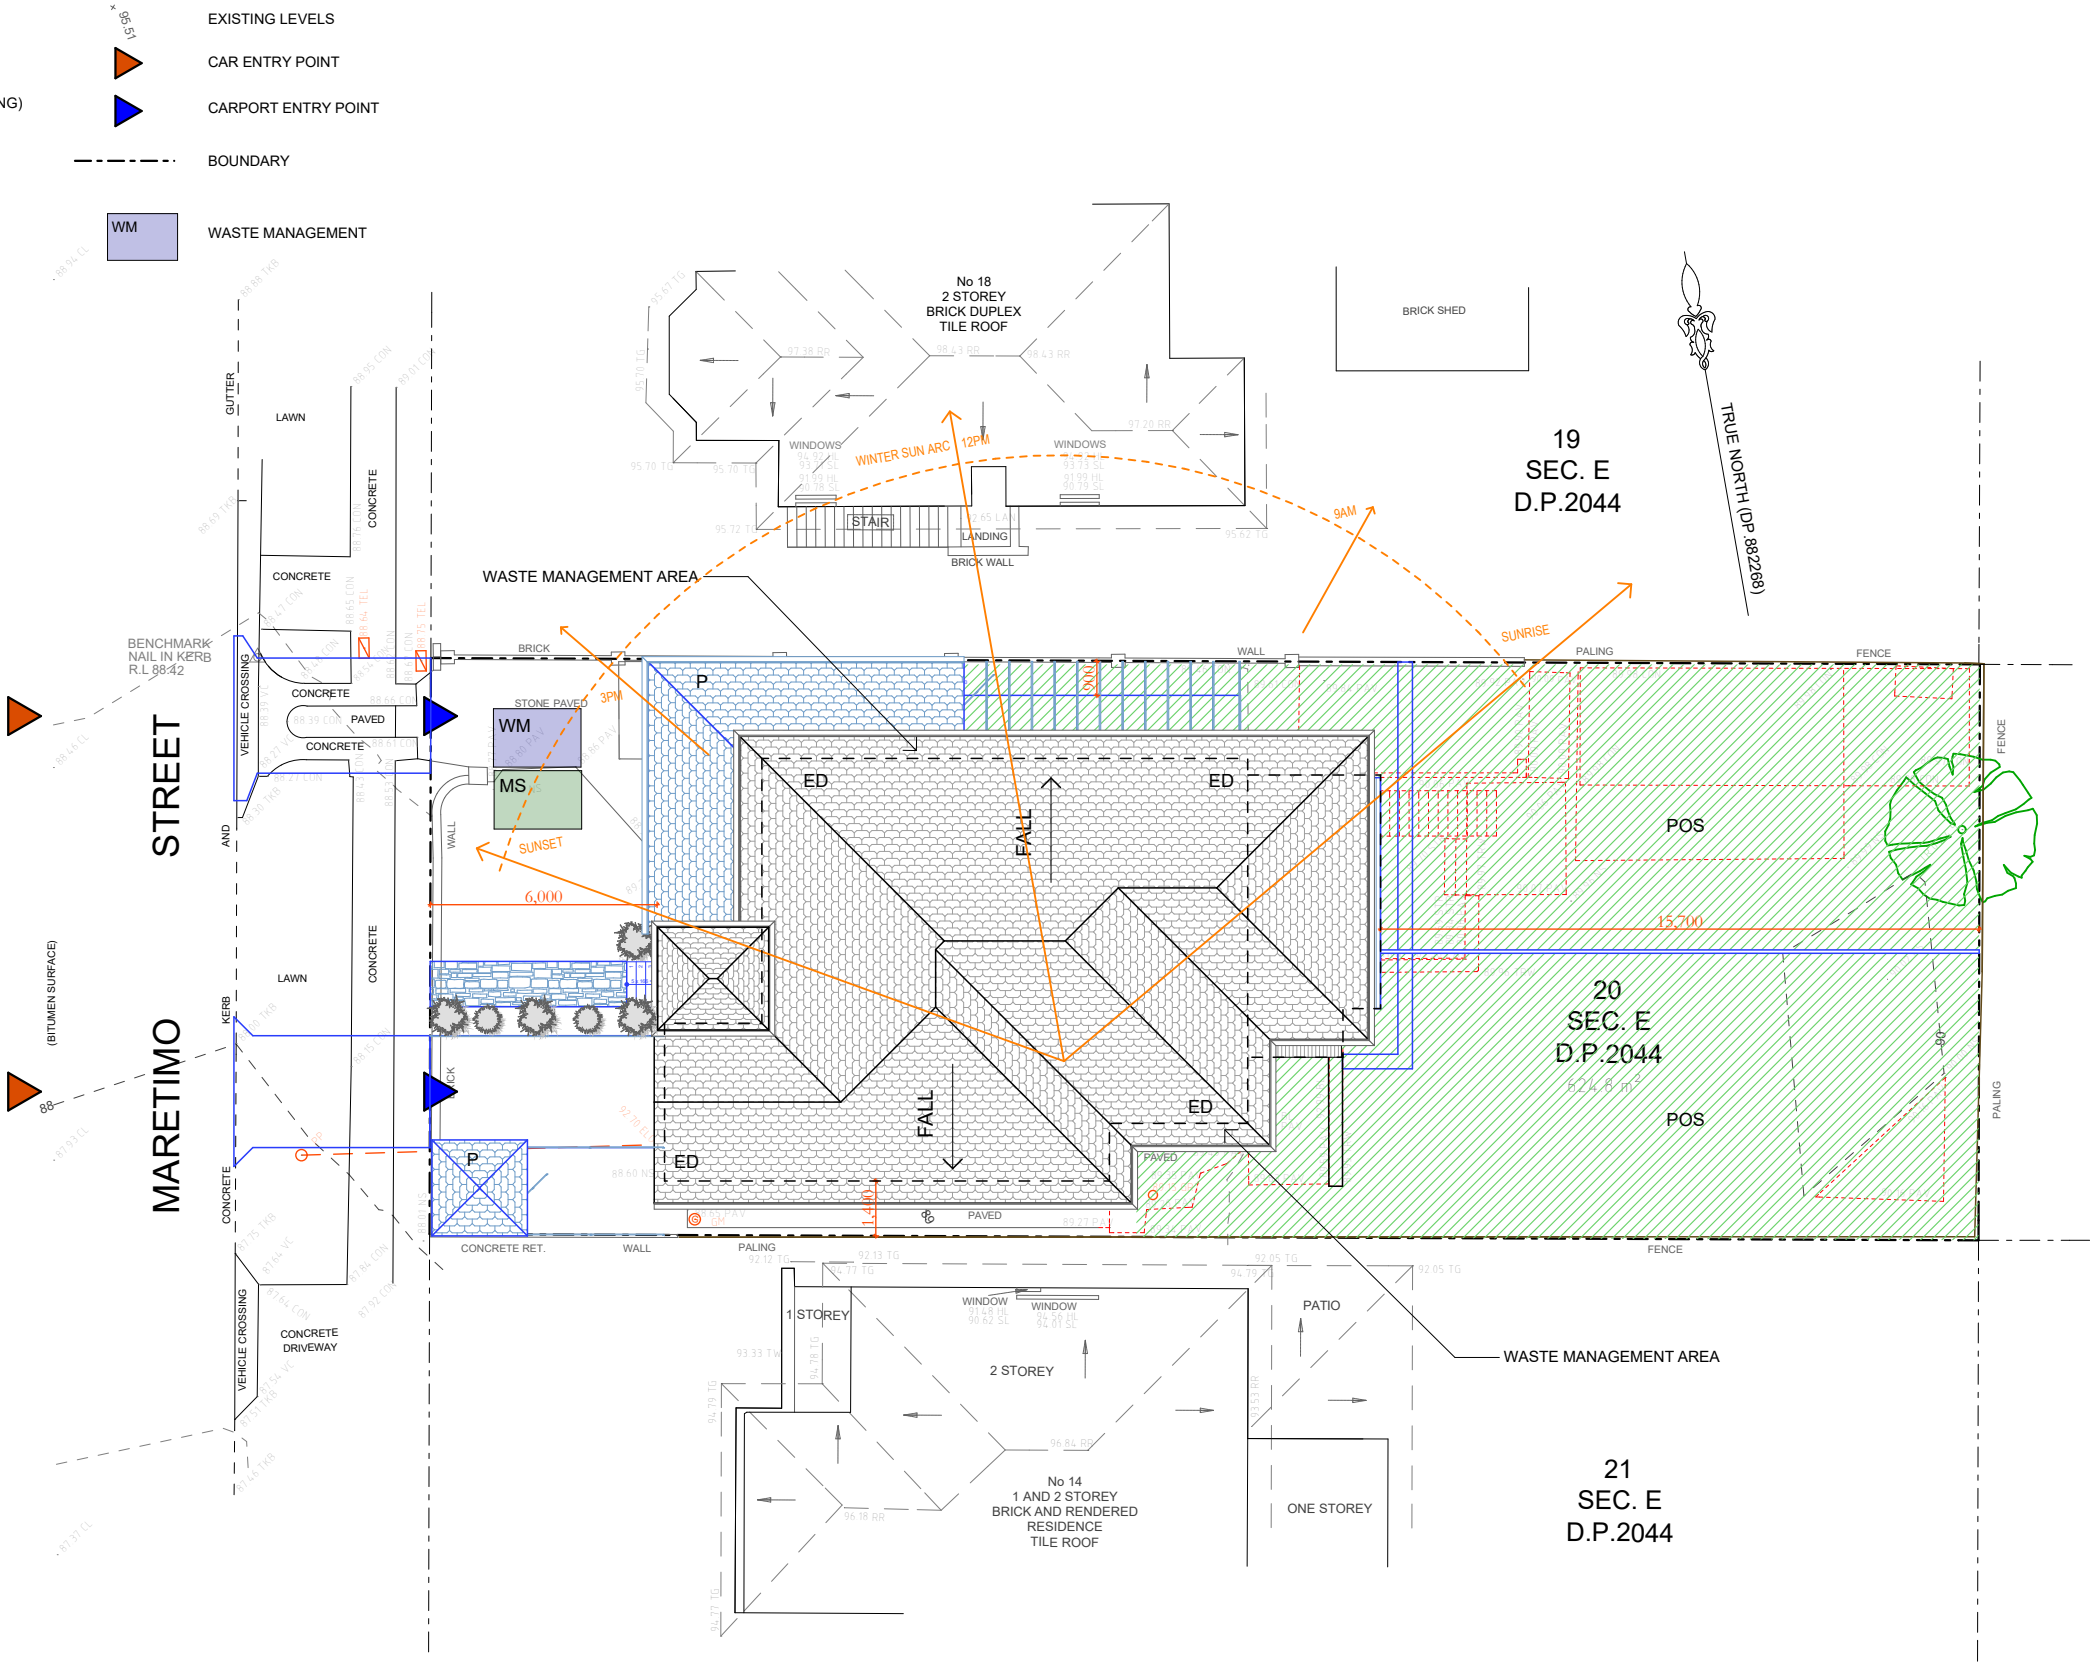

9
SEC. E
D.P.2044

19
SEC. E
D.P.2044

20
SEC. E
D.P.2044

21
SEC. E
D.P.2044

= Proposed Work
= Demolition
= Existing

Site Analysis Plan
1:200


Date :	Issue :	Description :

The builder shall check and verify all dimensions and verify all errors and omissions to the Designer. Do not scale from the drawings. Drawings shall not be used for construction purposes until issued by the Designer for construction. Drawings and design is subject to copyright and may not be reproduced without prior written consent by Northern Beaches Designs.




Northern beaches designs
Postal address: P O Box 870, Narrabeen NSW 2101
Office: 28 Cook Terrace, Mona Vale
M 0432 125 244. Member no. BDA 2479-18


Project : Additions & Alterations
DA
16 Maretimo St, Balgowlah
Lot 20 Section E in DP 2044 - 624.8m2
Client : Private Residence
Drawing : - Site Analysis Plan & Waste Mngmnt Plan

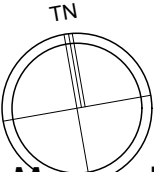

Drawn/Designed : PB/MW	Date : 040420
Project Number : 1927	Scale : 1:200 @ A3
Drawing No. : DA3	Issue :

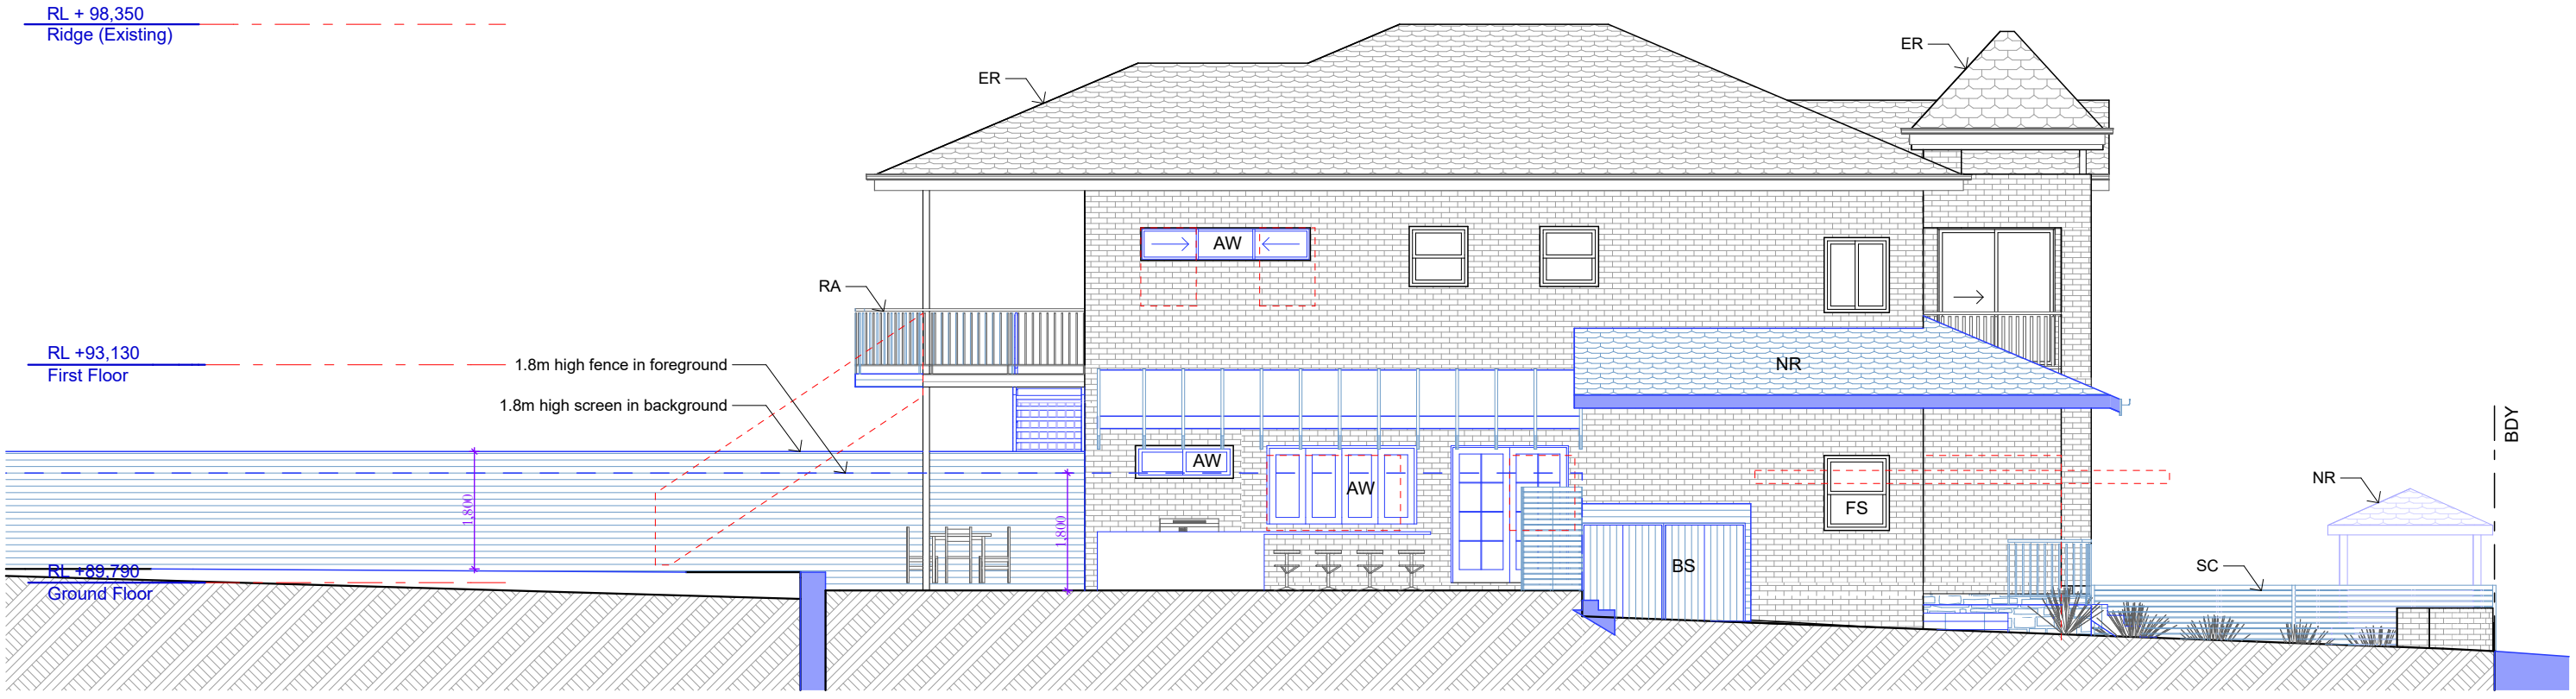

North Elevation
1:100

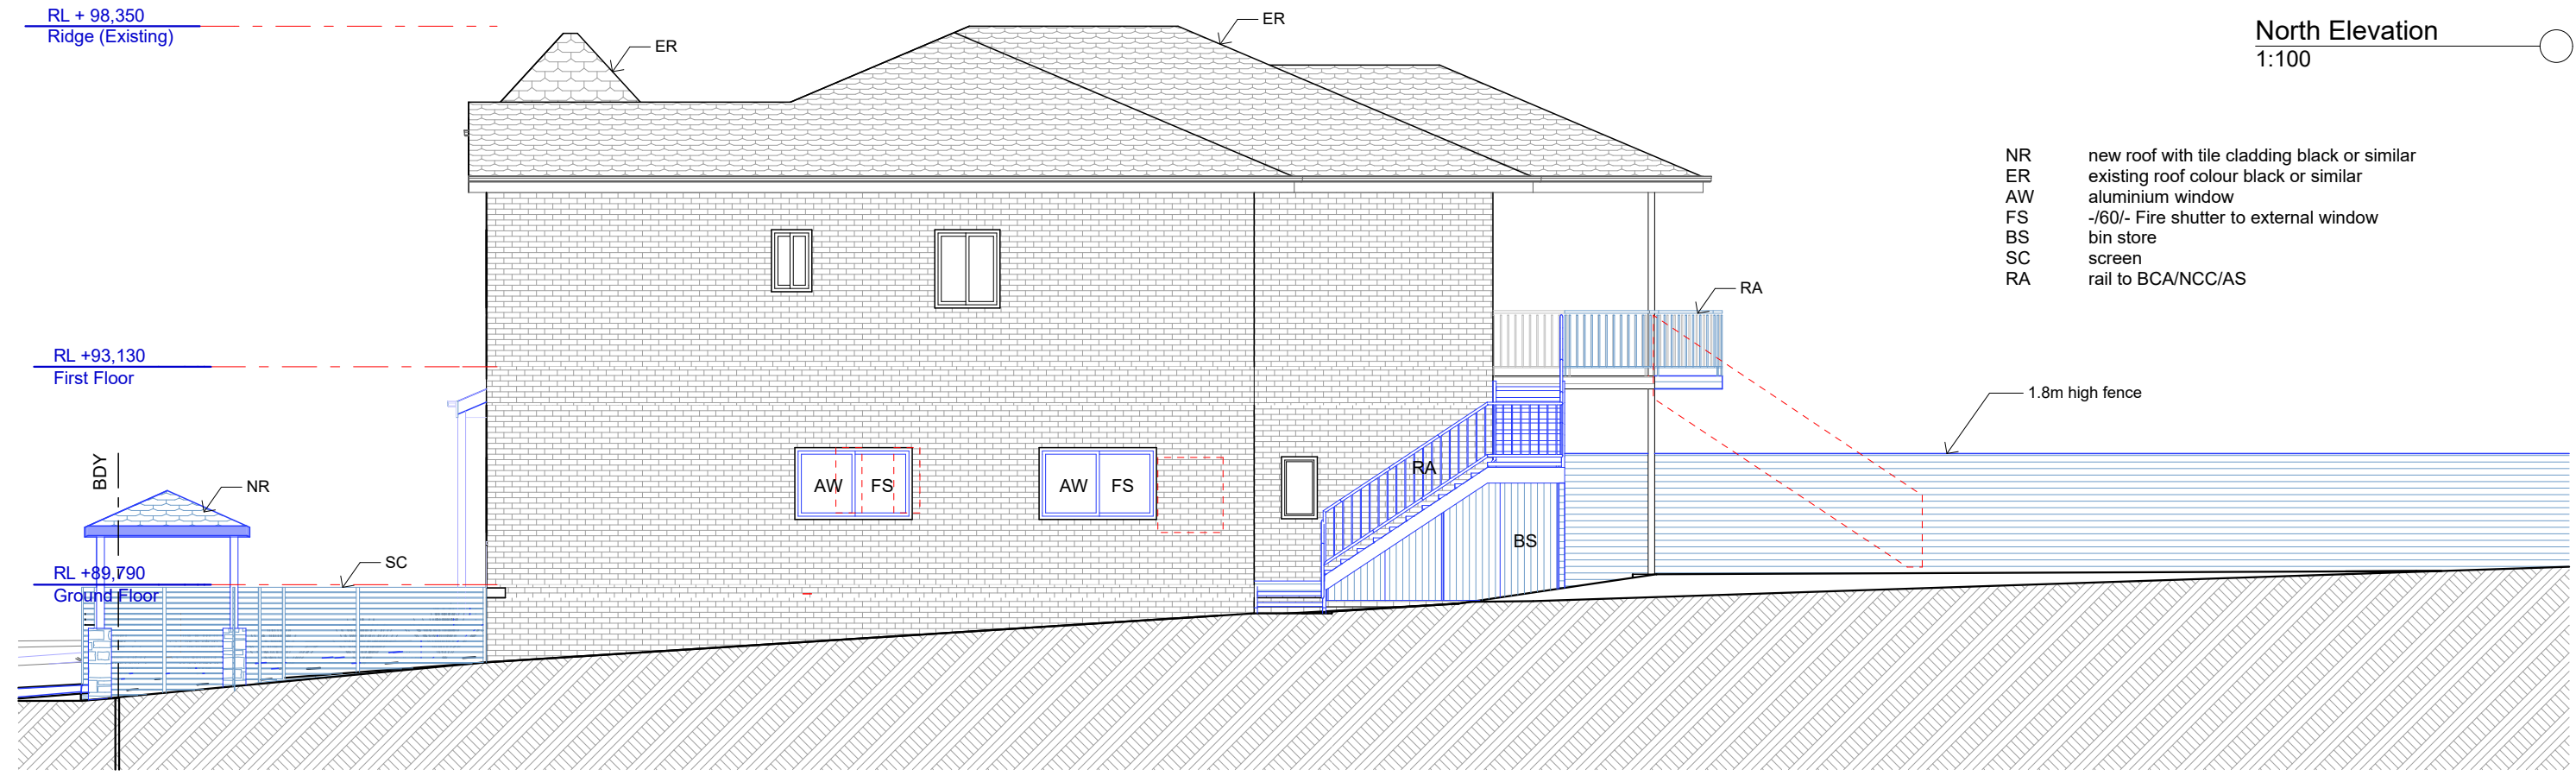

South Elevation
1:100

- NR new roof with tile cladding black or similar
- ER existing roof colour black or similar
- AW aluminium window
- FS -/60/- Fire shutter to external window
- BS bin store
- SC screen
- RA rail to BCA/NCC/AS



Date :	Issue :	Description :

The builder shall check and verify all dimensions and verify all errors and omissions to the Designer. Do not scale from the drawings. Drawings shall not be used for construction purposes until issued by the Designer for construction. Drawings and design is subject to copyright and may not be reproduced without prior written consent by Northern Beaches Designs.



Northern beaches designs
Postal address: P O Box 870, Narrabeen NSW 2101
Office: 28 Cook Terrace, Mona Vale
M 0432 125 244. Member no. BDA 2479-18

Project : Additions & Alterations
DA
16 Maretimo St, Balgowlah
Lot 20 Section E in DP 2044 - 624.8m2
Client : Private Residence
Drawing : - Elevations, N, S


- Proposed Work
- Demolition
- Existing

Drawn/Designed : PB/MW	Date : 040420
Project Number : 1927	Scale : 1:100 @ A3
Drawing No. : DA7	Issue :

RL + 98,350
Ridge (Existing)

RL +93,130
First Floor

RL +89,790
Ground Floor

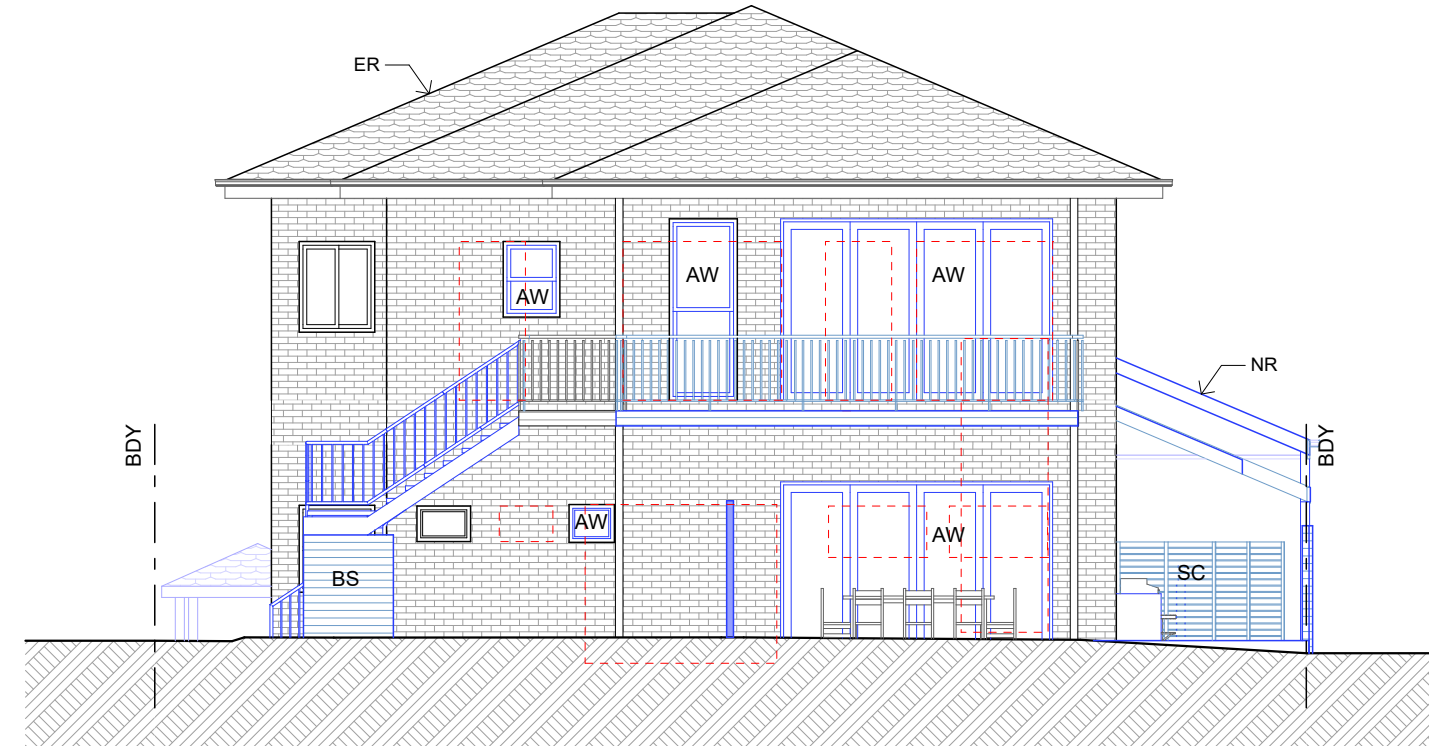


East Elevation
1:100

RL + 98,350
Ridge (Existing)

RL +93,130
First Floor

RL +89,790
Ground Floor

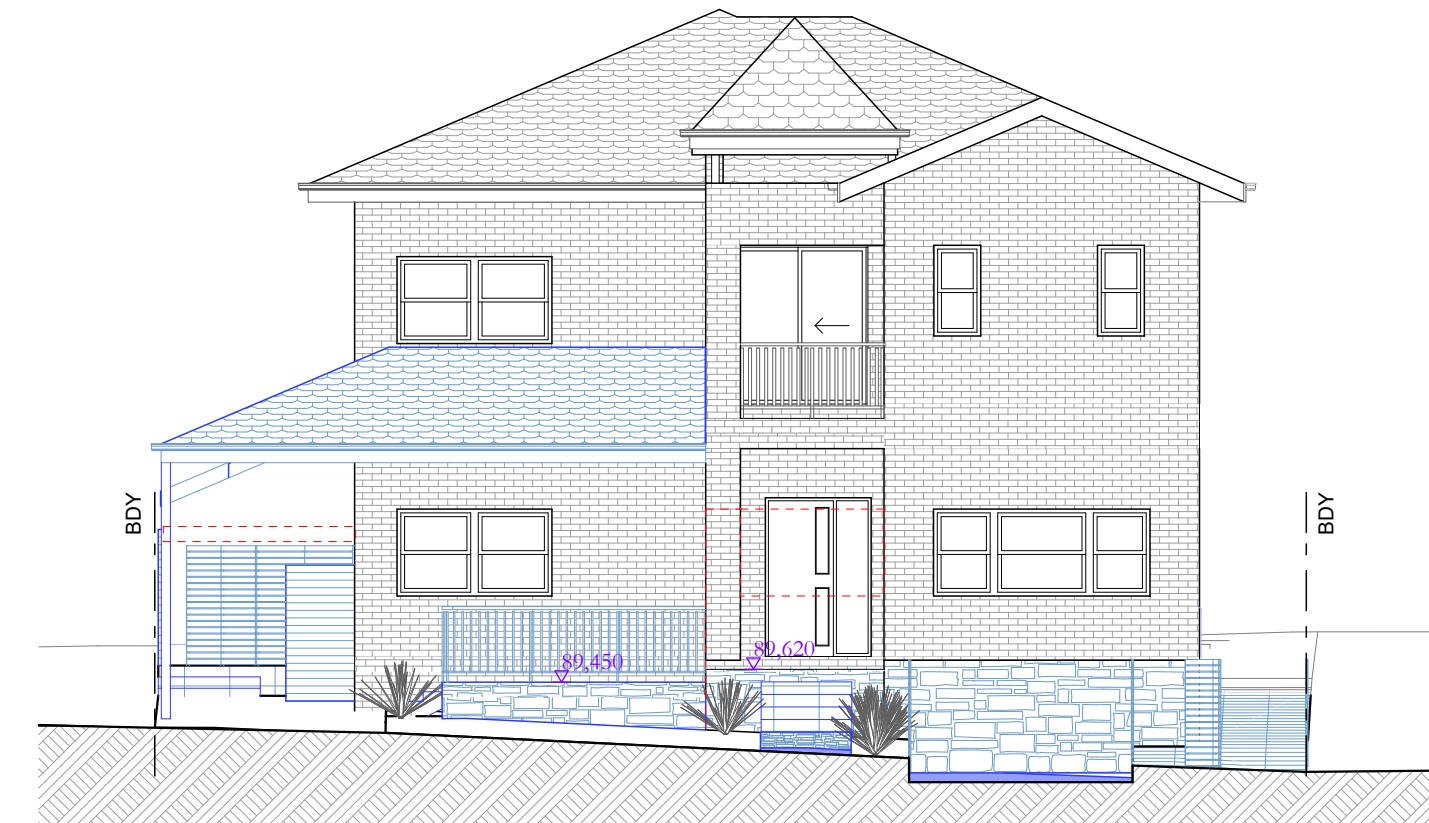

West Elevation
1:100

- NR new roof with tile cladding black or similar
- ER existing roof colour black or similar
- AW aluminium window
- FS -/60/- Fire shutter to external window
- BS bin store
- SC screen
- RA rail to BCA/NCC/AS



The builder shall check and verify all dimensions and verify all errors and omissions to the Designer. Do not scale from the drawings. Drawings shall not be used for construction purposes until issued by the Designer for construction. Drawings and design is subject to copyright and may not be reproduced without prior written consent by Northern Beaches Designs.



Project : Additions & Alterations
DA
16 Maretimo St, Balgowlah
Lot 20 Section E in DP 2044 - 624.8m2
Client : Private Residence
Drawing : - Elevations, E, W

- = Proposed Work
- = Demolition
- = Existing

Drawn/Designed : PB/MW	Date : 040420
Project Number : 1927	Scale : 1:100 @ A3
Drawing No. : DA8	Issue :