


No.14
TWO STOREY
CLAD
HOUSE
TILE ROOF

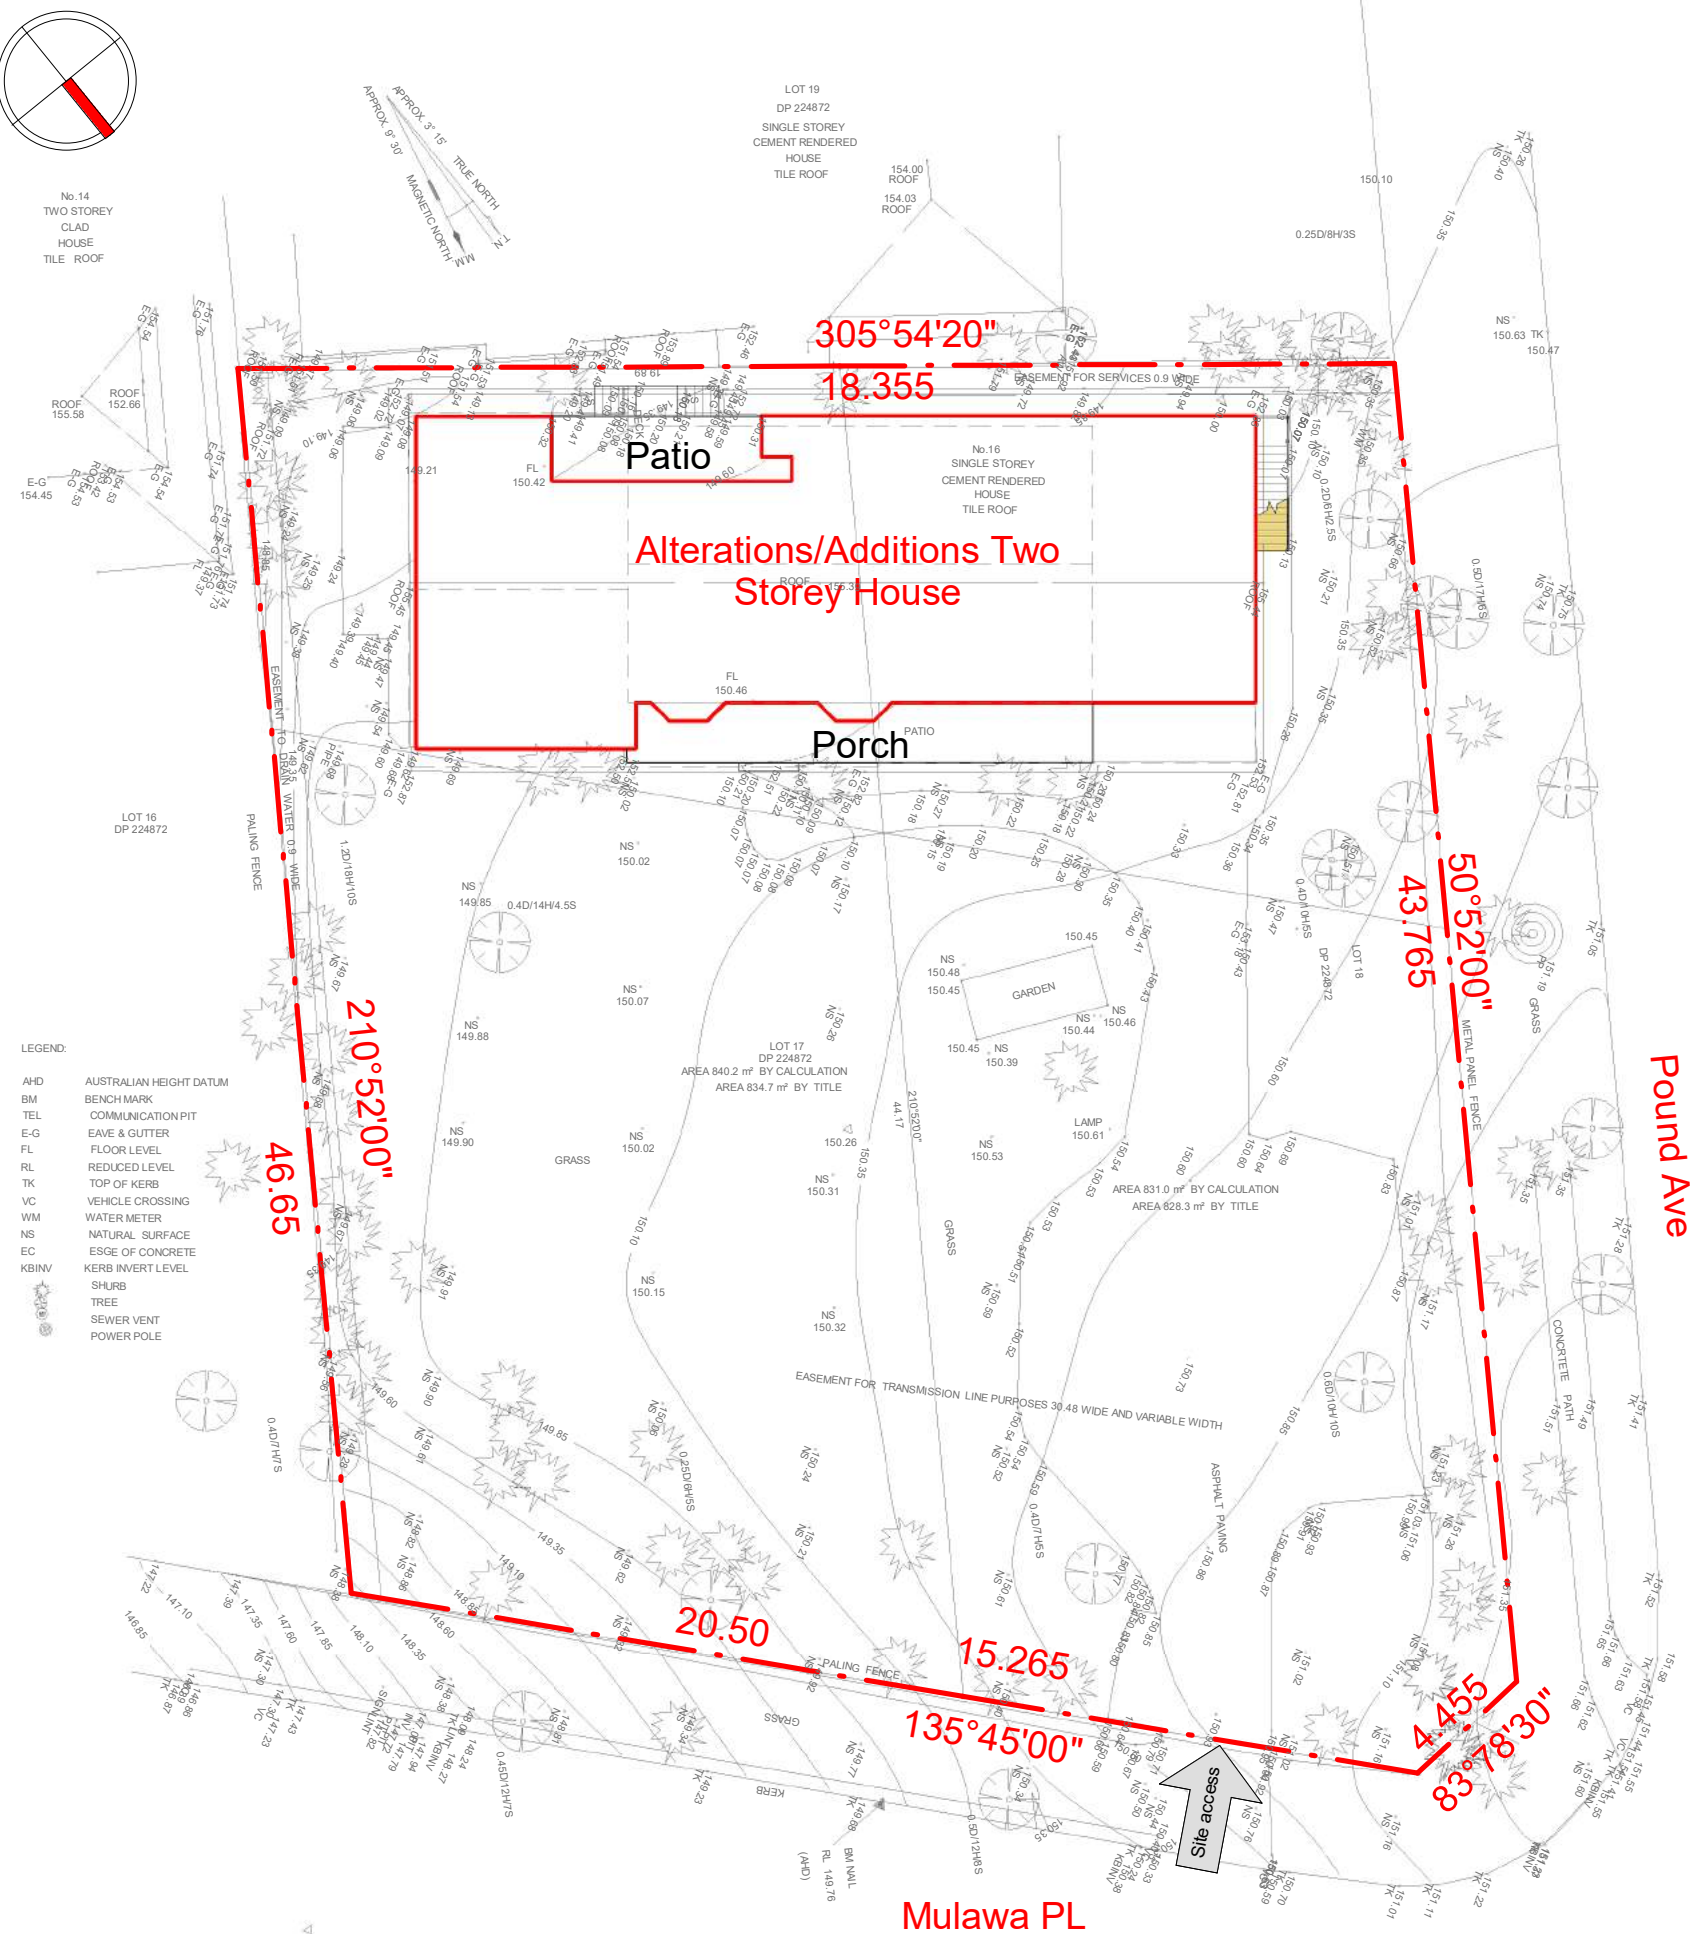

Notification Plan




North East Elevation



South West Elevation



North West Elevation

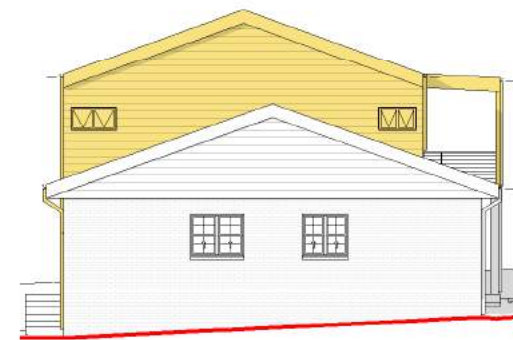

South East Elevation

Legend

- New Works
- Existing Works

Reproduction of the whole or part of the document constitutes and infringes copyright. The information, ideas and concepts contained in this document is/are confidential. The recipient(s) of this document is/are prohibited from disclosing such information ideas and concepts to any person without prior written consent of the copyright holder. Contractor to check and verify all levels, datums & dimensions on site and shall report any discrepancies or omissions to this office prior to start of work & during the construction phase. This drawing is to be read and understood in conjunction with structural, mechanical, electrical and or any other consultant/s documentation as may be applicable to the project prior to start of work & it's duration. Measurement scaling of this drawing shall only be permitted in its digital form.

Issue	Date	Amendment	D	15.10.19	Issued for client	Project:	Alterations/Additions Two Storey House
A	16.08.19	Issued for client	E	24.10.19	Issued for client	Address:	16 Mulawa PI Frenchs Forest NSW 2086
B	30.08.19	Issued for client	F	Client:	Michael
C	11.09.19	Issued for client	G	Drawing:	Notification Plan
						Project no:	VCARA3102
						Sheet no:	19
						Drawn:	VP A3

VNdraft PTY LTD
One stop & Best fee guarantee

1/26 Station St Arncliffe NSW 2205
info@vndraft.com 0451318888
ABN : 87625554252 VNdraft.com

