




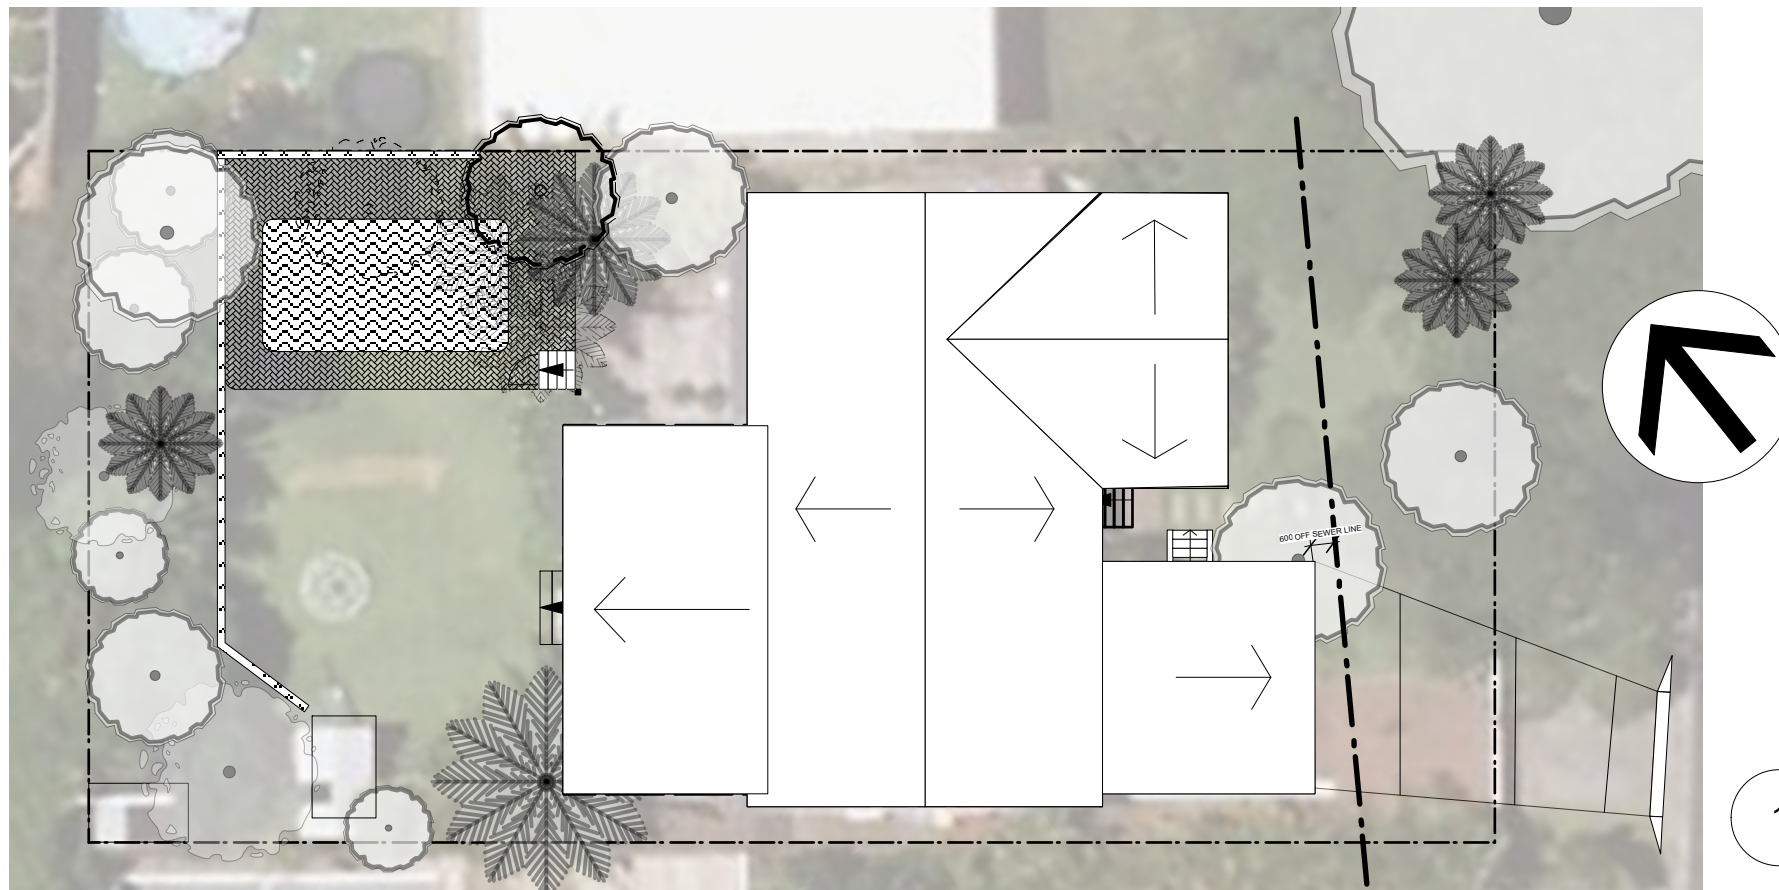


1 SITE PLAN
Scale: 1:200

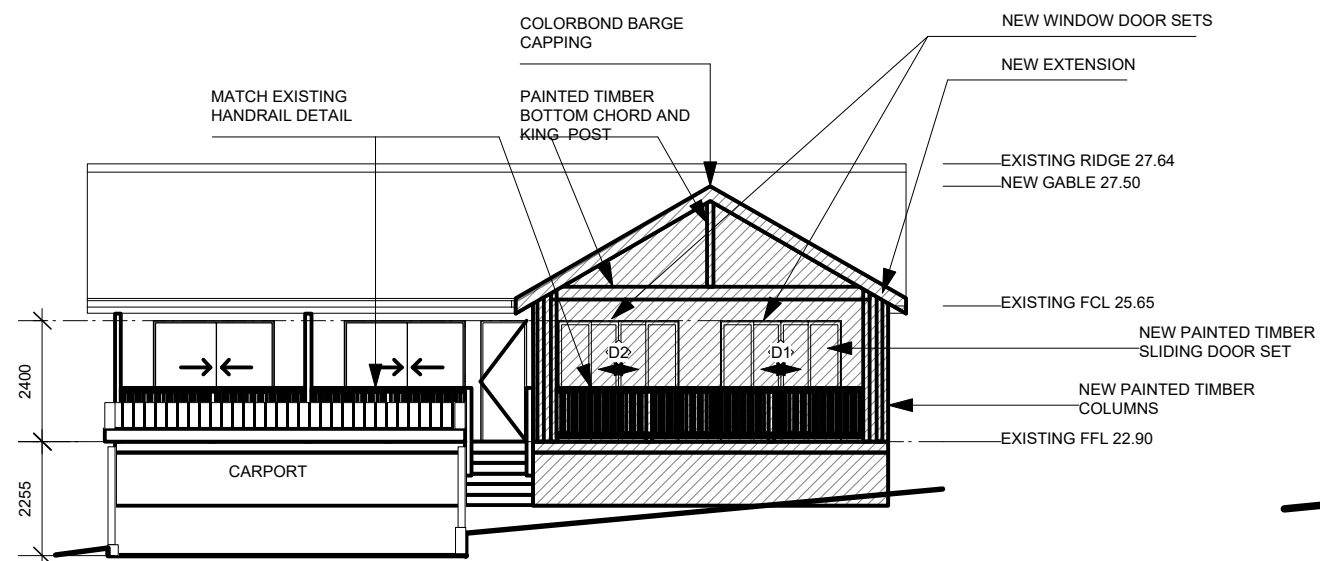


1 FRONT ELEVATION
Scale: 1:150

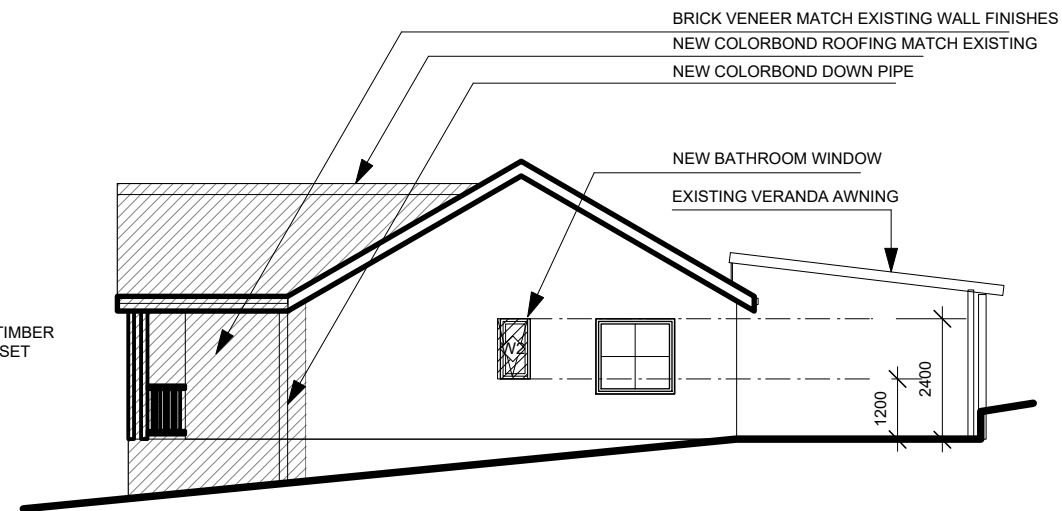

2 RIGHT ELEVATION
Scale: 1:150

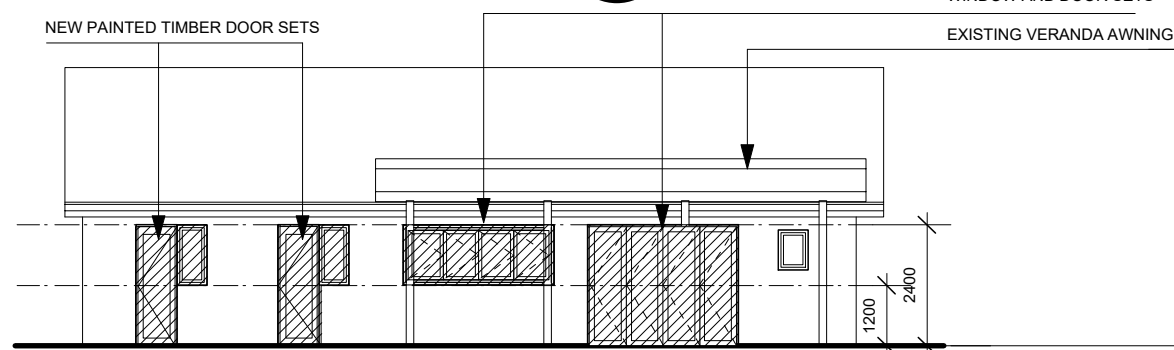

3 REAR ELEVATION
Scale: 1:150

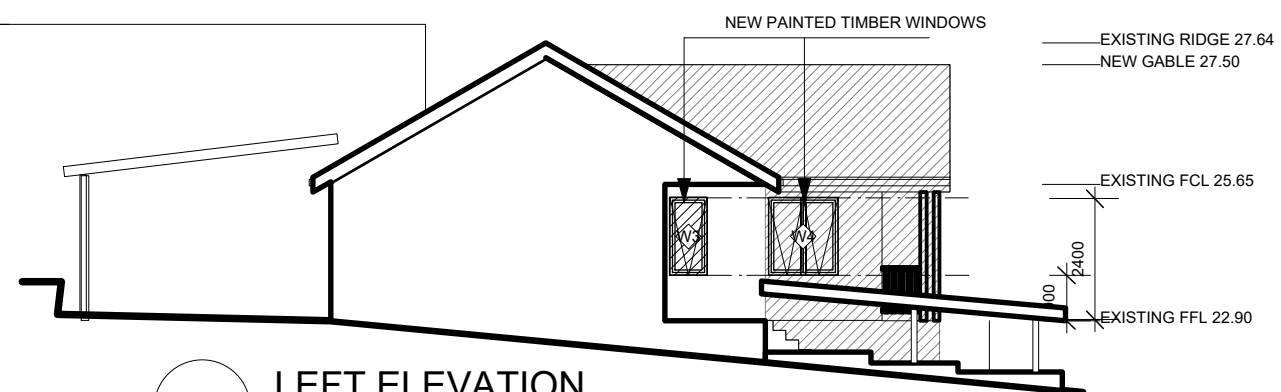

4 LEFT ELEVATION
Scale: 1:150

DWG TITLE	NOTIFICATION PLAN
SCALE	
DRAWN BY	Peter Card
DATE	27 02 2018
REVISION #	#04D
NOTES	NOT FOR CONSTRUCTION
CLIENT	SCHULTE FAMILY
JOB No.	1008
ADDRESS	64 DOLPHINE CRESCENT AVALON BEACH NSW