


NORTH ELEVATION
1:200

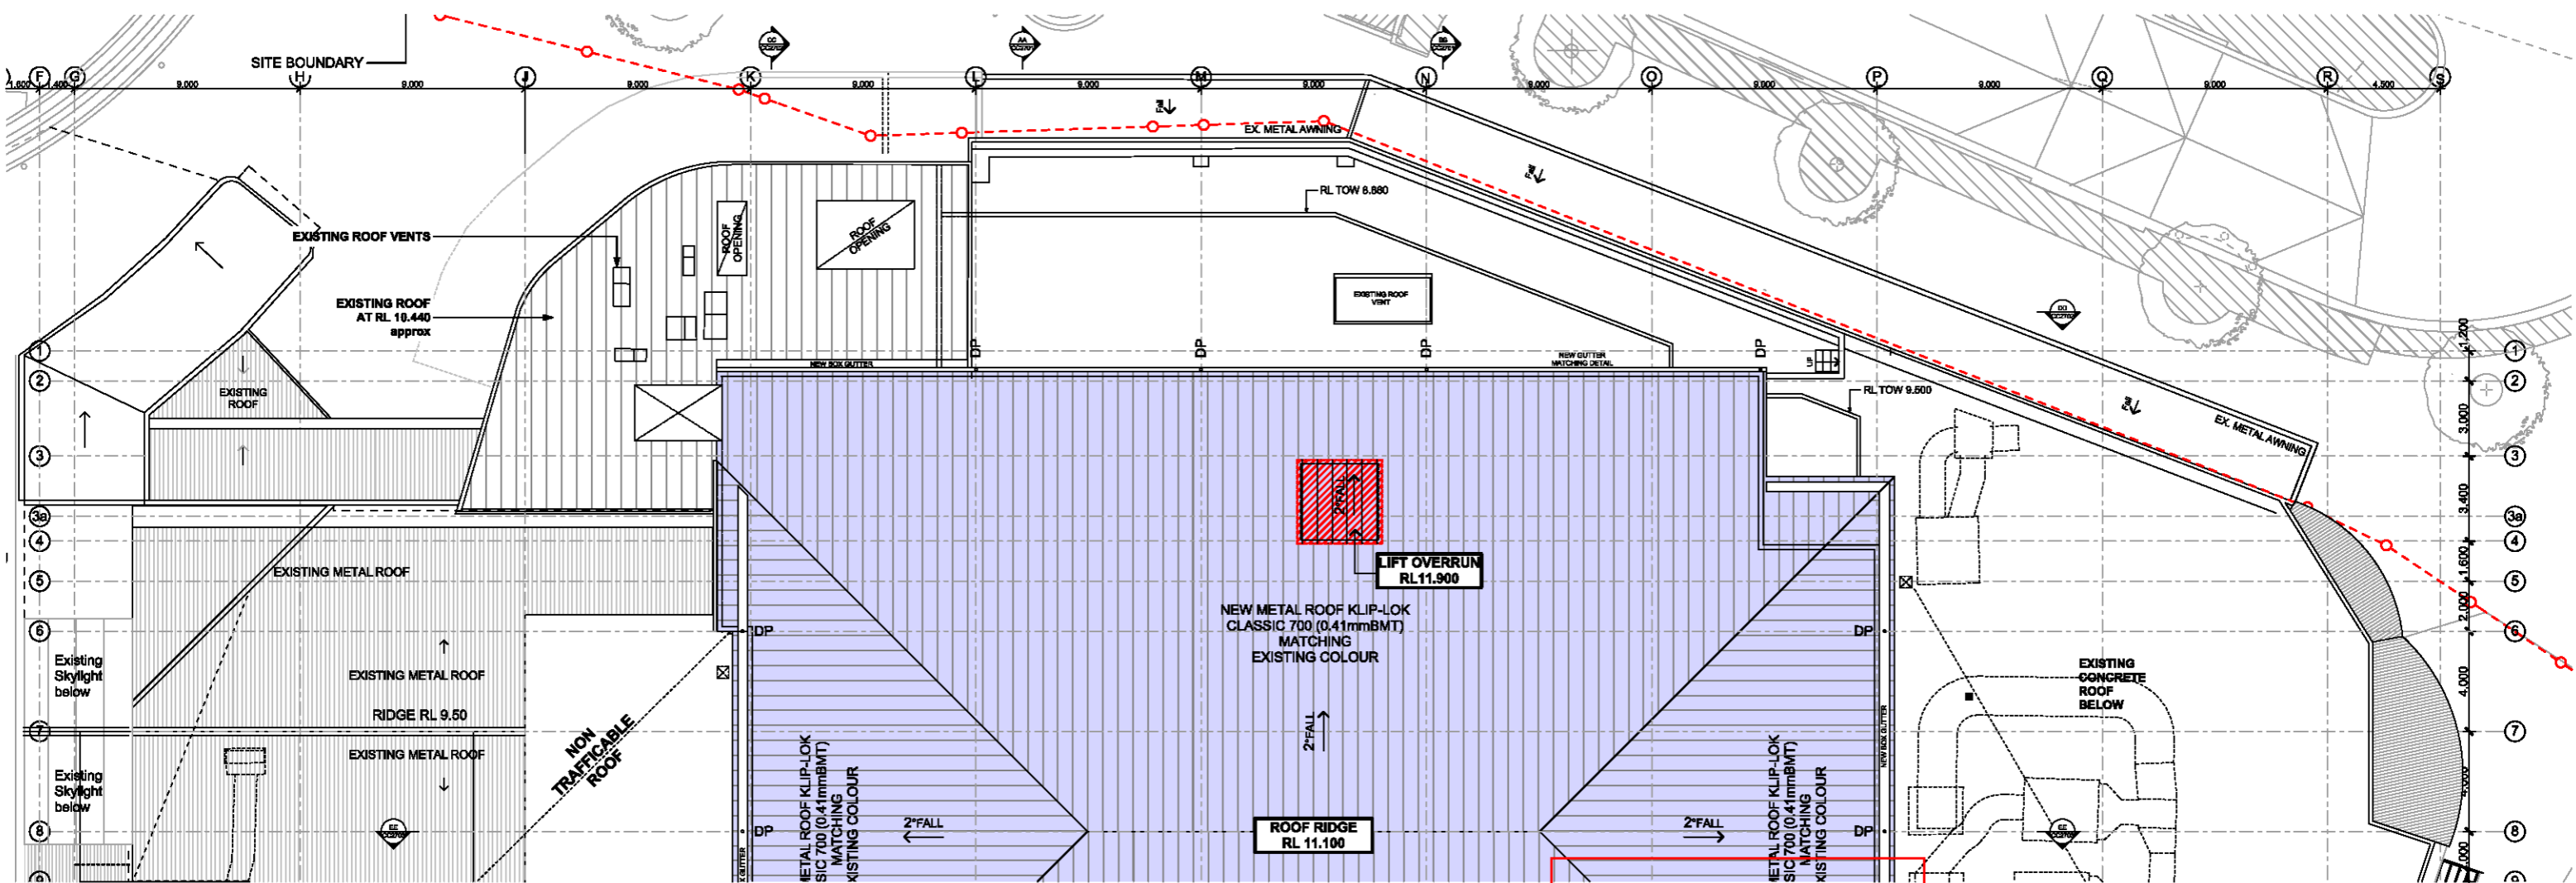

PROPOSED ROOF PLAN (PART)
1:250

NORTHERN BEACHES COUNCIL

THIS PLAN IS TO BE READ IN CONJUNCTION WITH
Endorsement Date: 17/05/2018


MOD2017/0340

COTTEPARKER JPRA
 BYDNEY
 Level 4, 20 Stanley Street
 East Sydney NSW 2010
 T 61 2 9396 1133
 COTTEPARKER ARCHITECTS PTY LTD
 ABN 77 010 524 108
 COTTEPARKER.COM.AU


PROJECT: **MANLY WHARF EAST ESPLANADE**
 CLIENT: **TMG DEVELOPMENTS PTY LTD**
 DRAWING: **LIFT OVER RUN AMENDMENTS**

PROJECT NO: 2010008
 DRAWN BY: HA
 SCALE: 1:250, @A300
 DRAWING NO: REV:
 PLOTTED: 22-Aug-17

S96 100

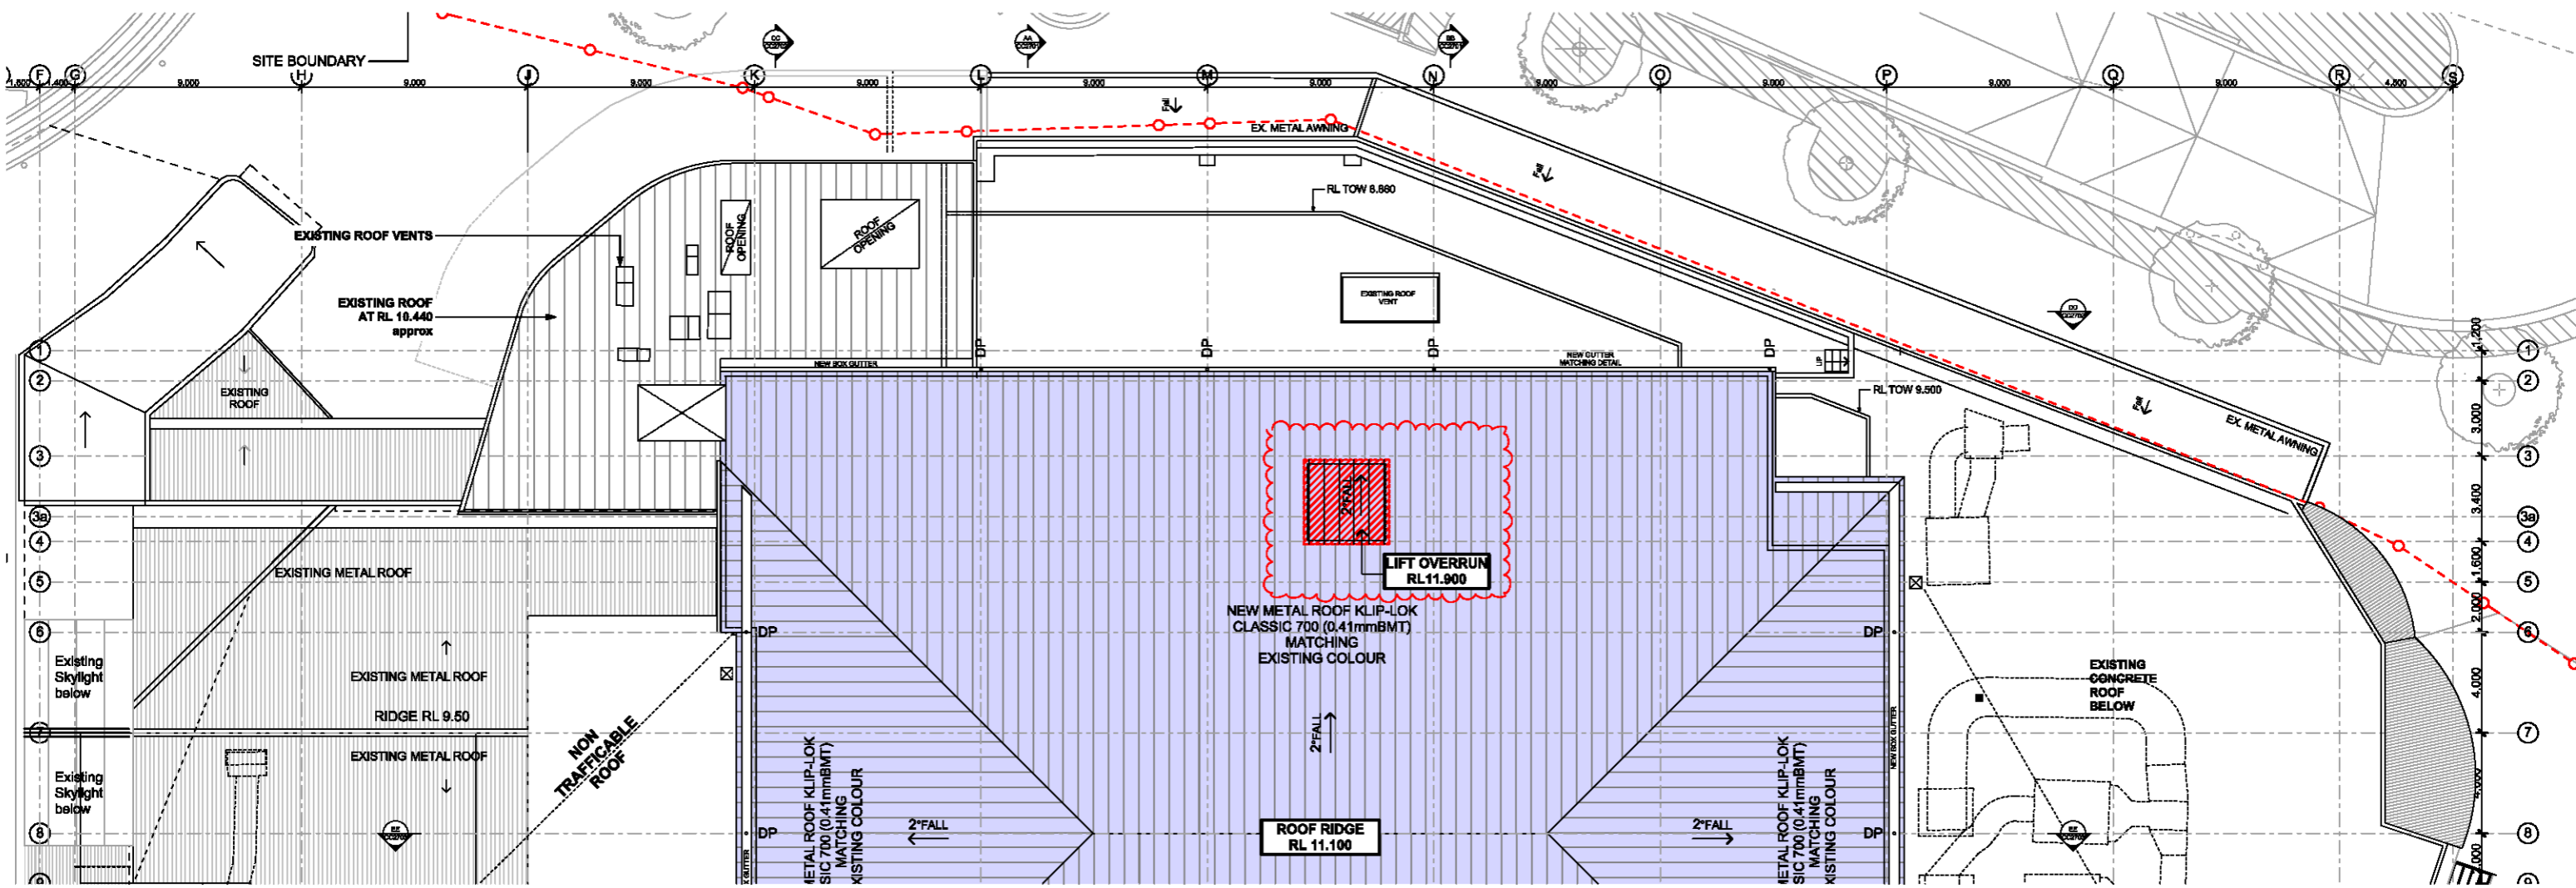

PROPOSED ROOF PLAN (PART)
1:250

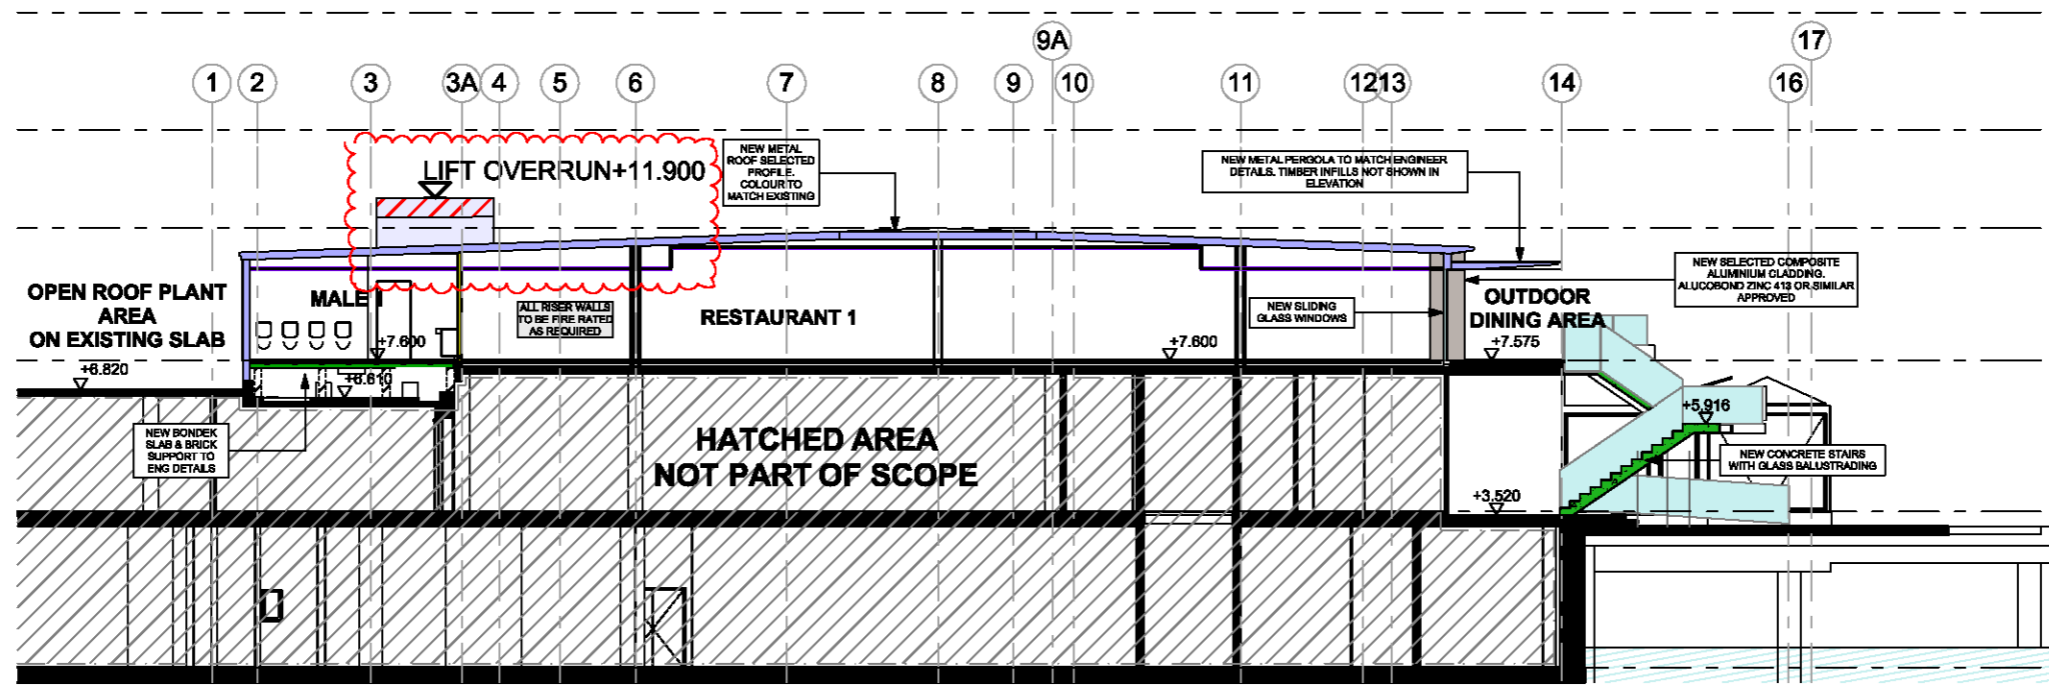


SECTION AA
1:200

NORTHERN BEACHES COUNCIL

THIS PLAN IS TO BE READ IN CONJUNCTION WITH

Endorsement Date: 17/05/2018

MOD2017/0340

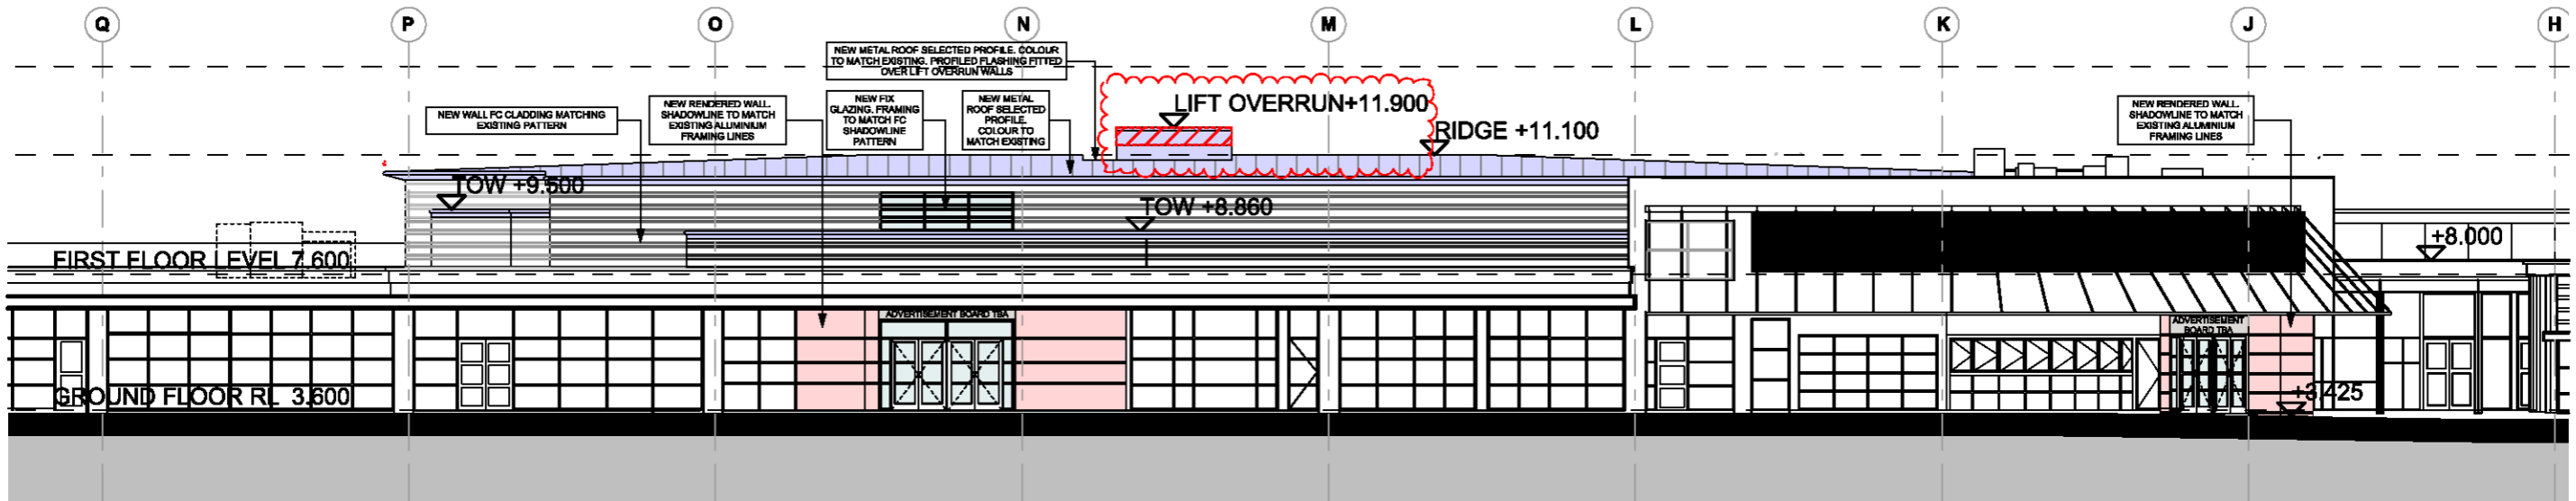


NORTH ELEVATION
1:200

NORTHERN BEACHES COUNCIL


 THIS PLAN IS TO BE READ IN CONJUNCTION WITH

 Endorsement Date: 17/05/2018


 MOD2017/0340

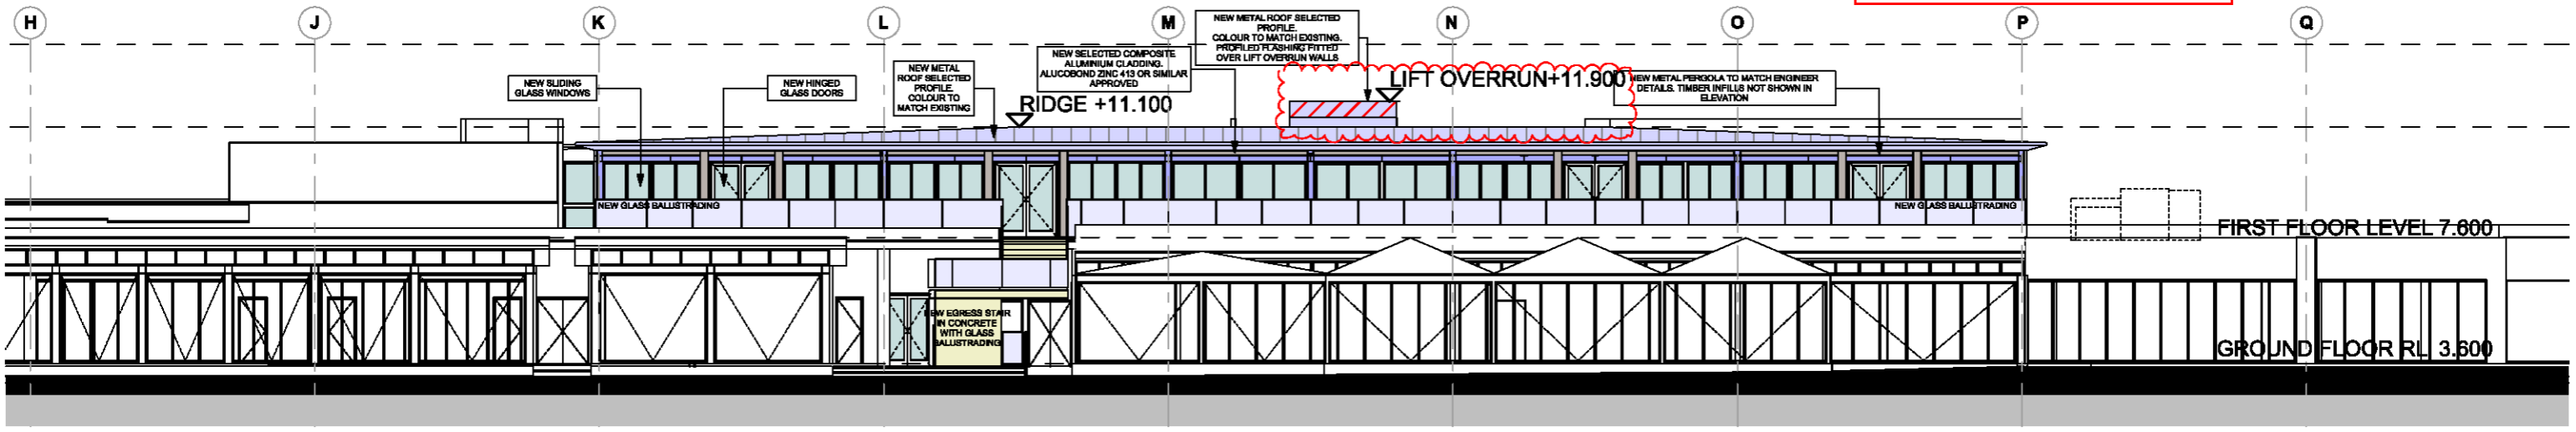

SOUTH ELEVATION
1:200

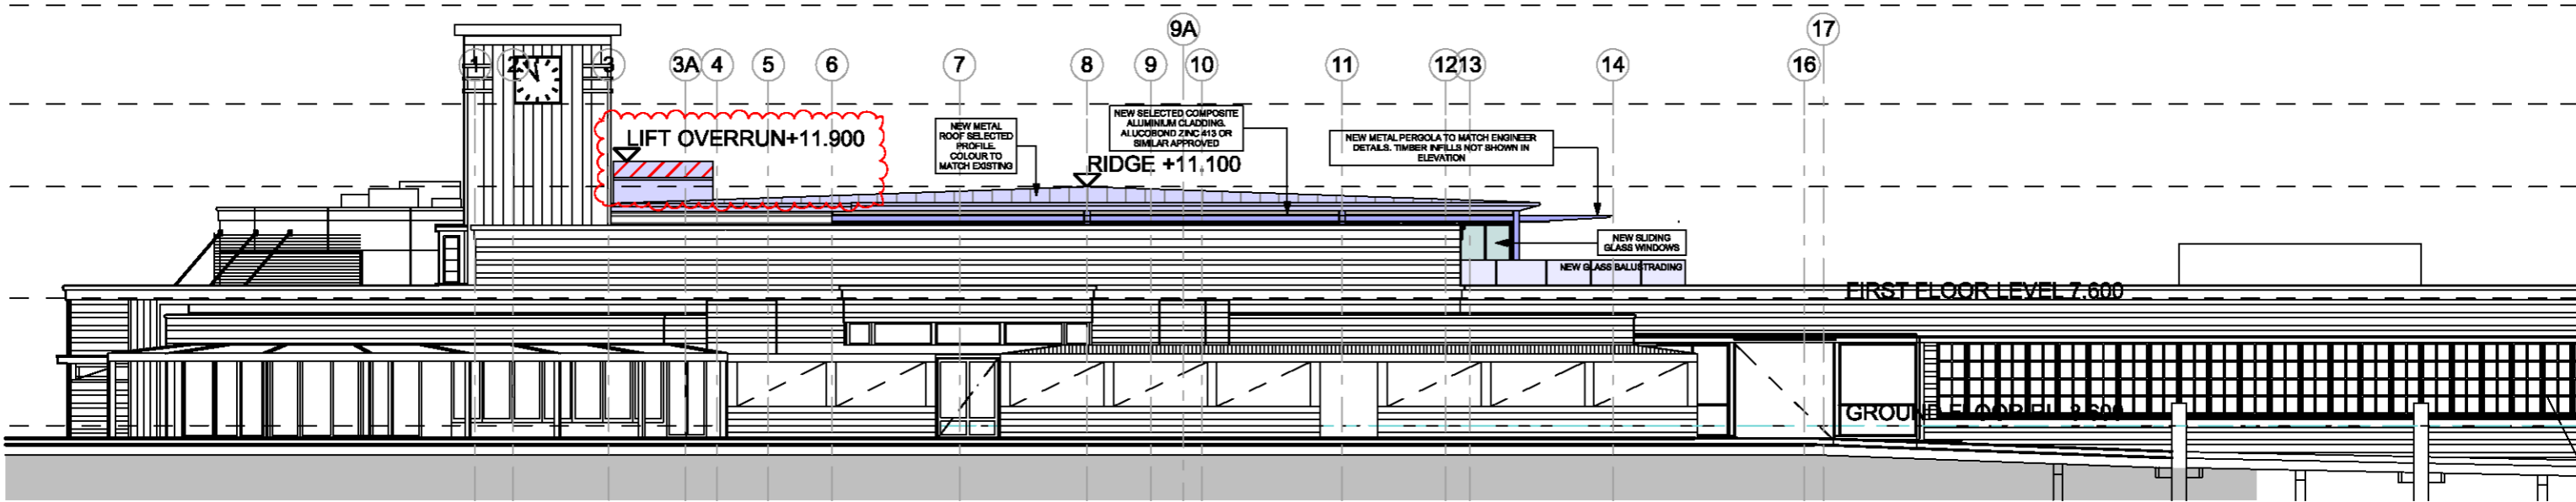

WEST ELEVATION
1:200

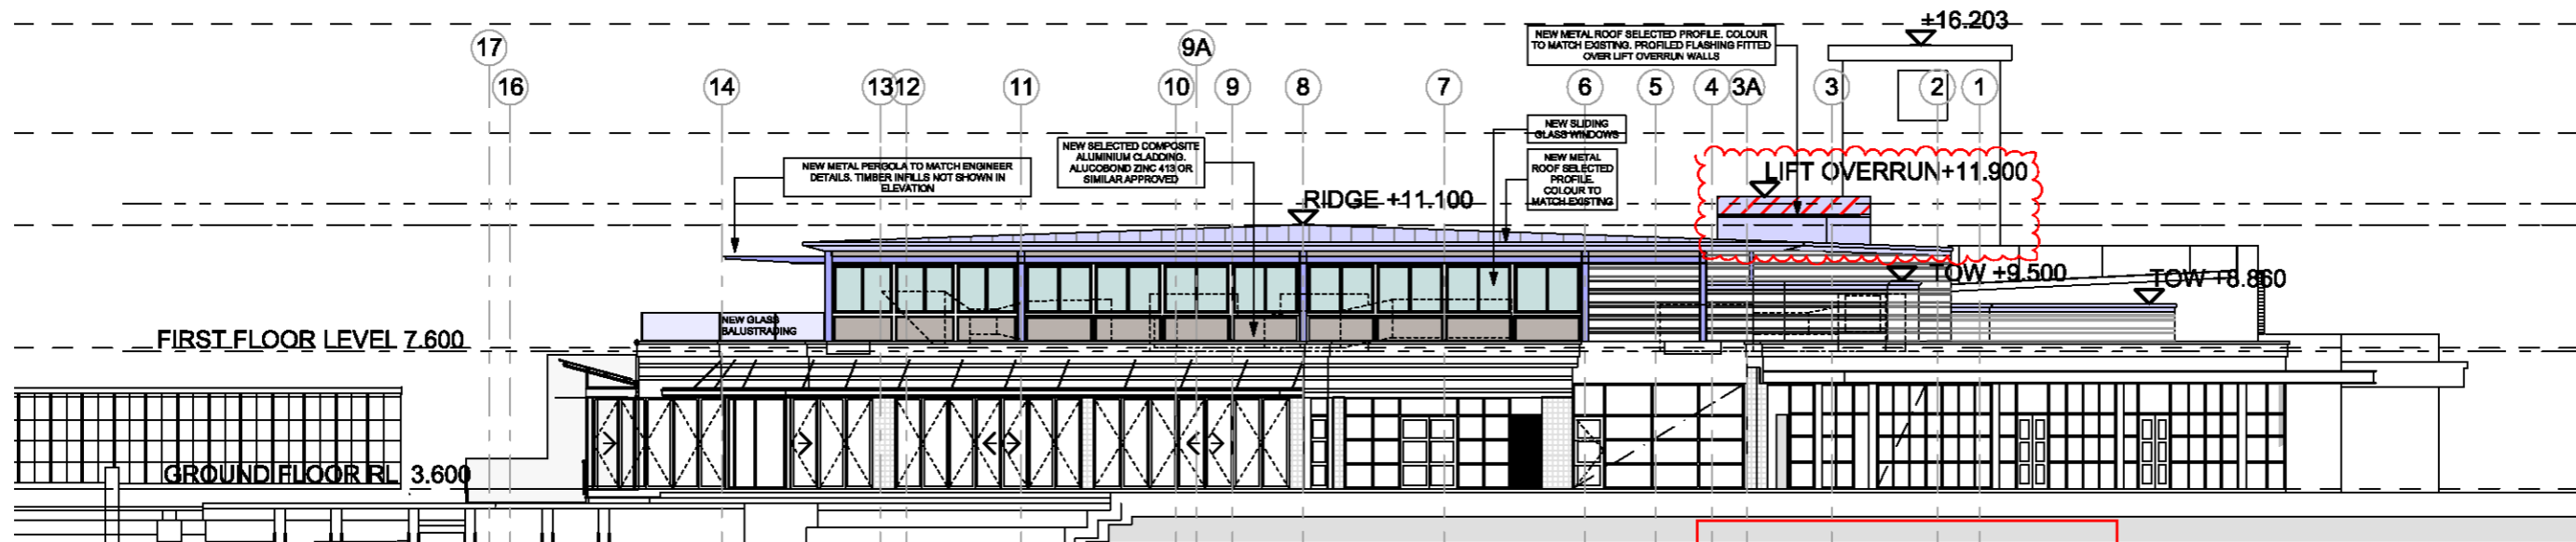

EAST ELEVATION
1:200

**NORTHERN BEACHES
COUNCIL**

**THIS PLAN IS TO BE READ IN
CONJUNCTION WITH**

Endorsement Date: 17/05/2018

MOD2017/0340