

NOTES & REFERENCES

- 1. GENERAL
- 2. ARCHITECTURAL
- 3. STRUCTURAL
- 4. MECHANICAL, ELECTRICAL & PLUMBING (MEP)
- 5. CIVIL
- 6. LANDSCAPE ARCHITECTURE
- 7. INTERIOR DESIGN
- 8. EXTERIOR ARCHITECTURE
- 9. ENVIRONMENTAL
- 10. HISTORIC PRESERVATION
- 11. TRANSPORTATION
- 12. UTILITIES
- 13. CONSTRUCTION
- 14. SAFETY
- 15. LEGAL
- 16. OTHER

ARCHITECTURAL DRAWING REFERENCES



- 1. ARCHITECTURAL DRAWING
- 2. ARCHITECTURAL ELEVATION
- 3. ARCHITECTURAL SECTION
- 4. ARCHITECTURAL PLAN
- 5. ARCHITECTURAL DETAIL
- 6. ARCHITECTURAL SPECIFICATION
- 7. ARCHITECTURAL CONTRACT
- 8. ARCHITECTURAL SCHEDULE
- 9. ARCHITECTURAL DRAWING
- 10. ARCHITECTURAL ELEVATION
- 11. ARCHITECTURAL SECTION
- 12. ARCHITECTURAL PLAN
- 13. ARCHITECTURAL DETAIL
- 14. ARCHITECTURAL SPECIFICATION
- 15. ARCHITECTURAL CONTRACT
- 16. ARCHITECTURAL SCHEDULE

TYPICAL TAG LEGEND

XX-XXX	MATERIAL	1. SCHEDULED DIMENSIONS
XX-XXX	STANDARD DETAIL	1. REFER TO THE DRAWING FOR THE DETAIL
XX-XXX	REFER TO THE DRAWING FOR THE DETAIL	
XX-XXX	ADVANCE SHEET TAG SYMBOLS AND SHAPES	

DIMENSIONS

1	2	
---	---	---	---	---	---	---	---	---	----	----	-----

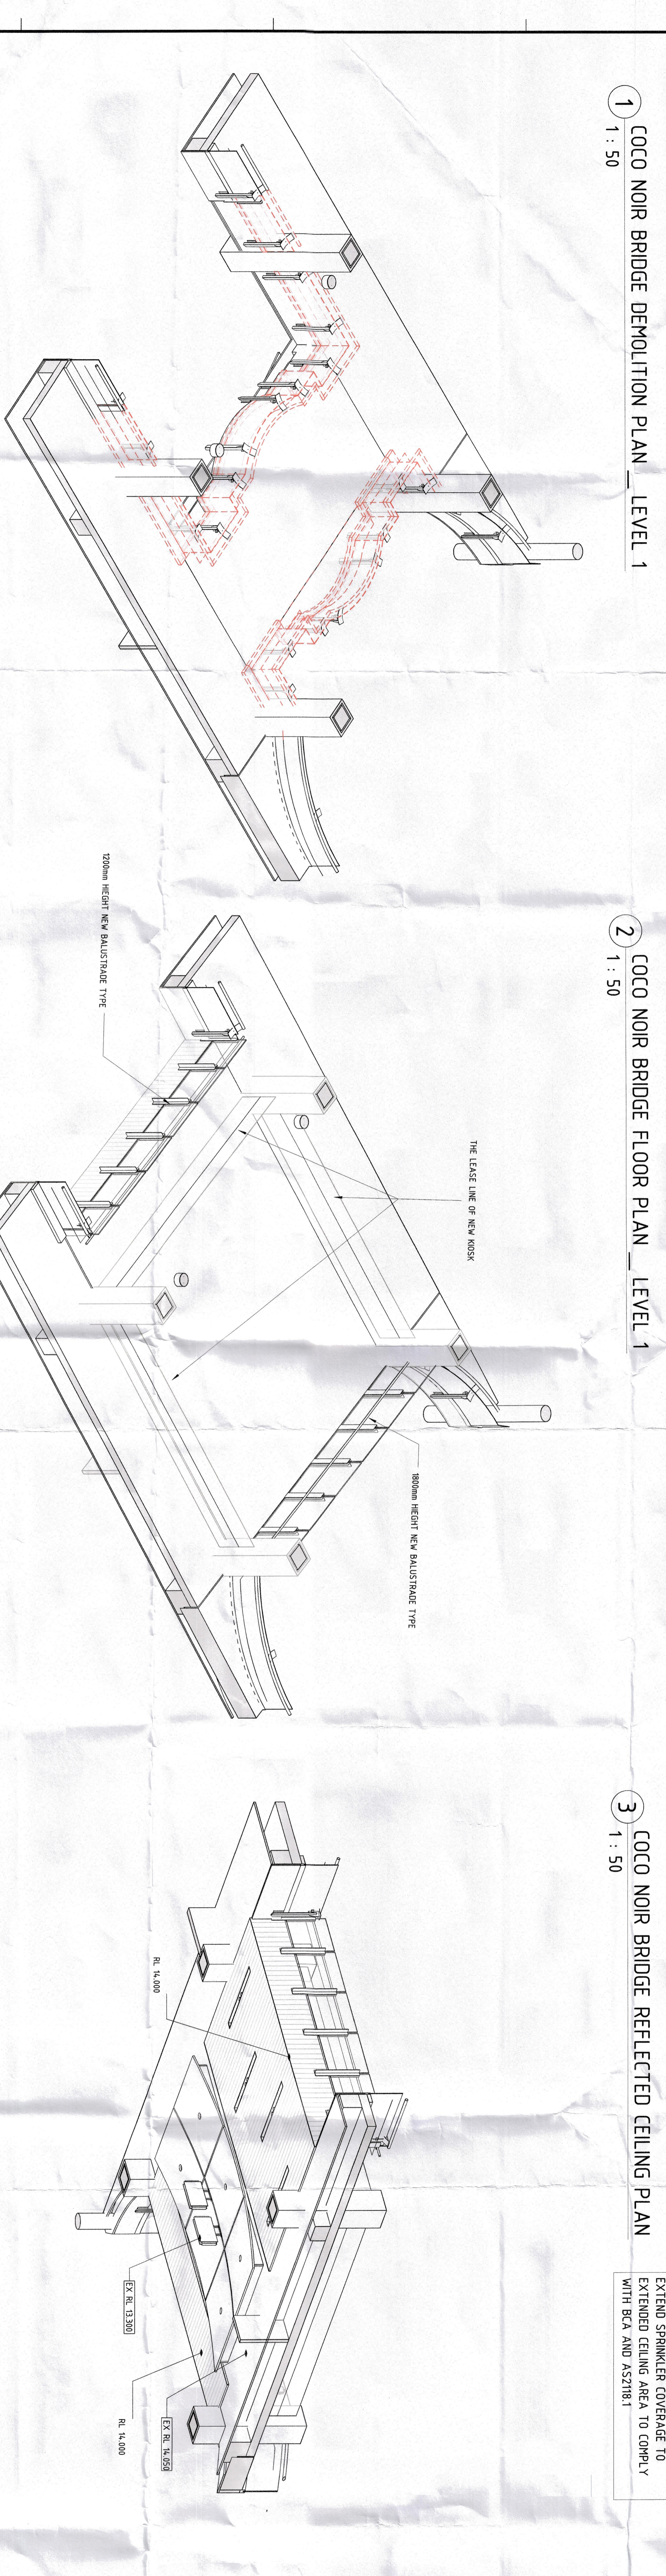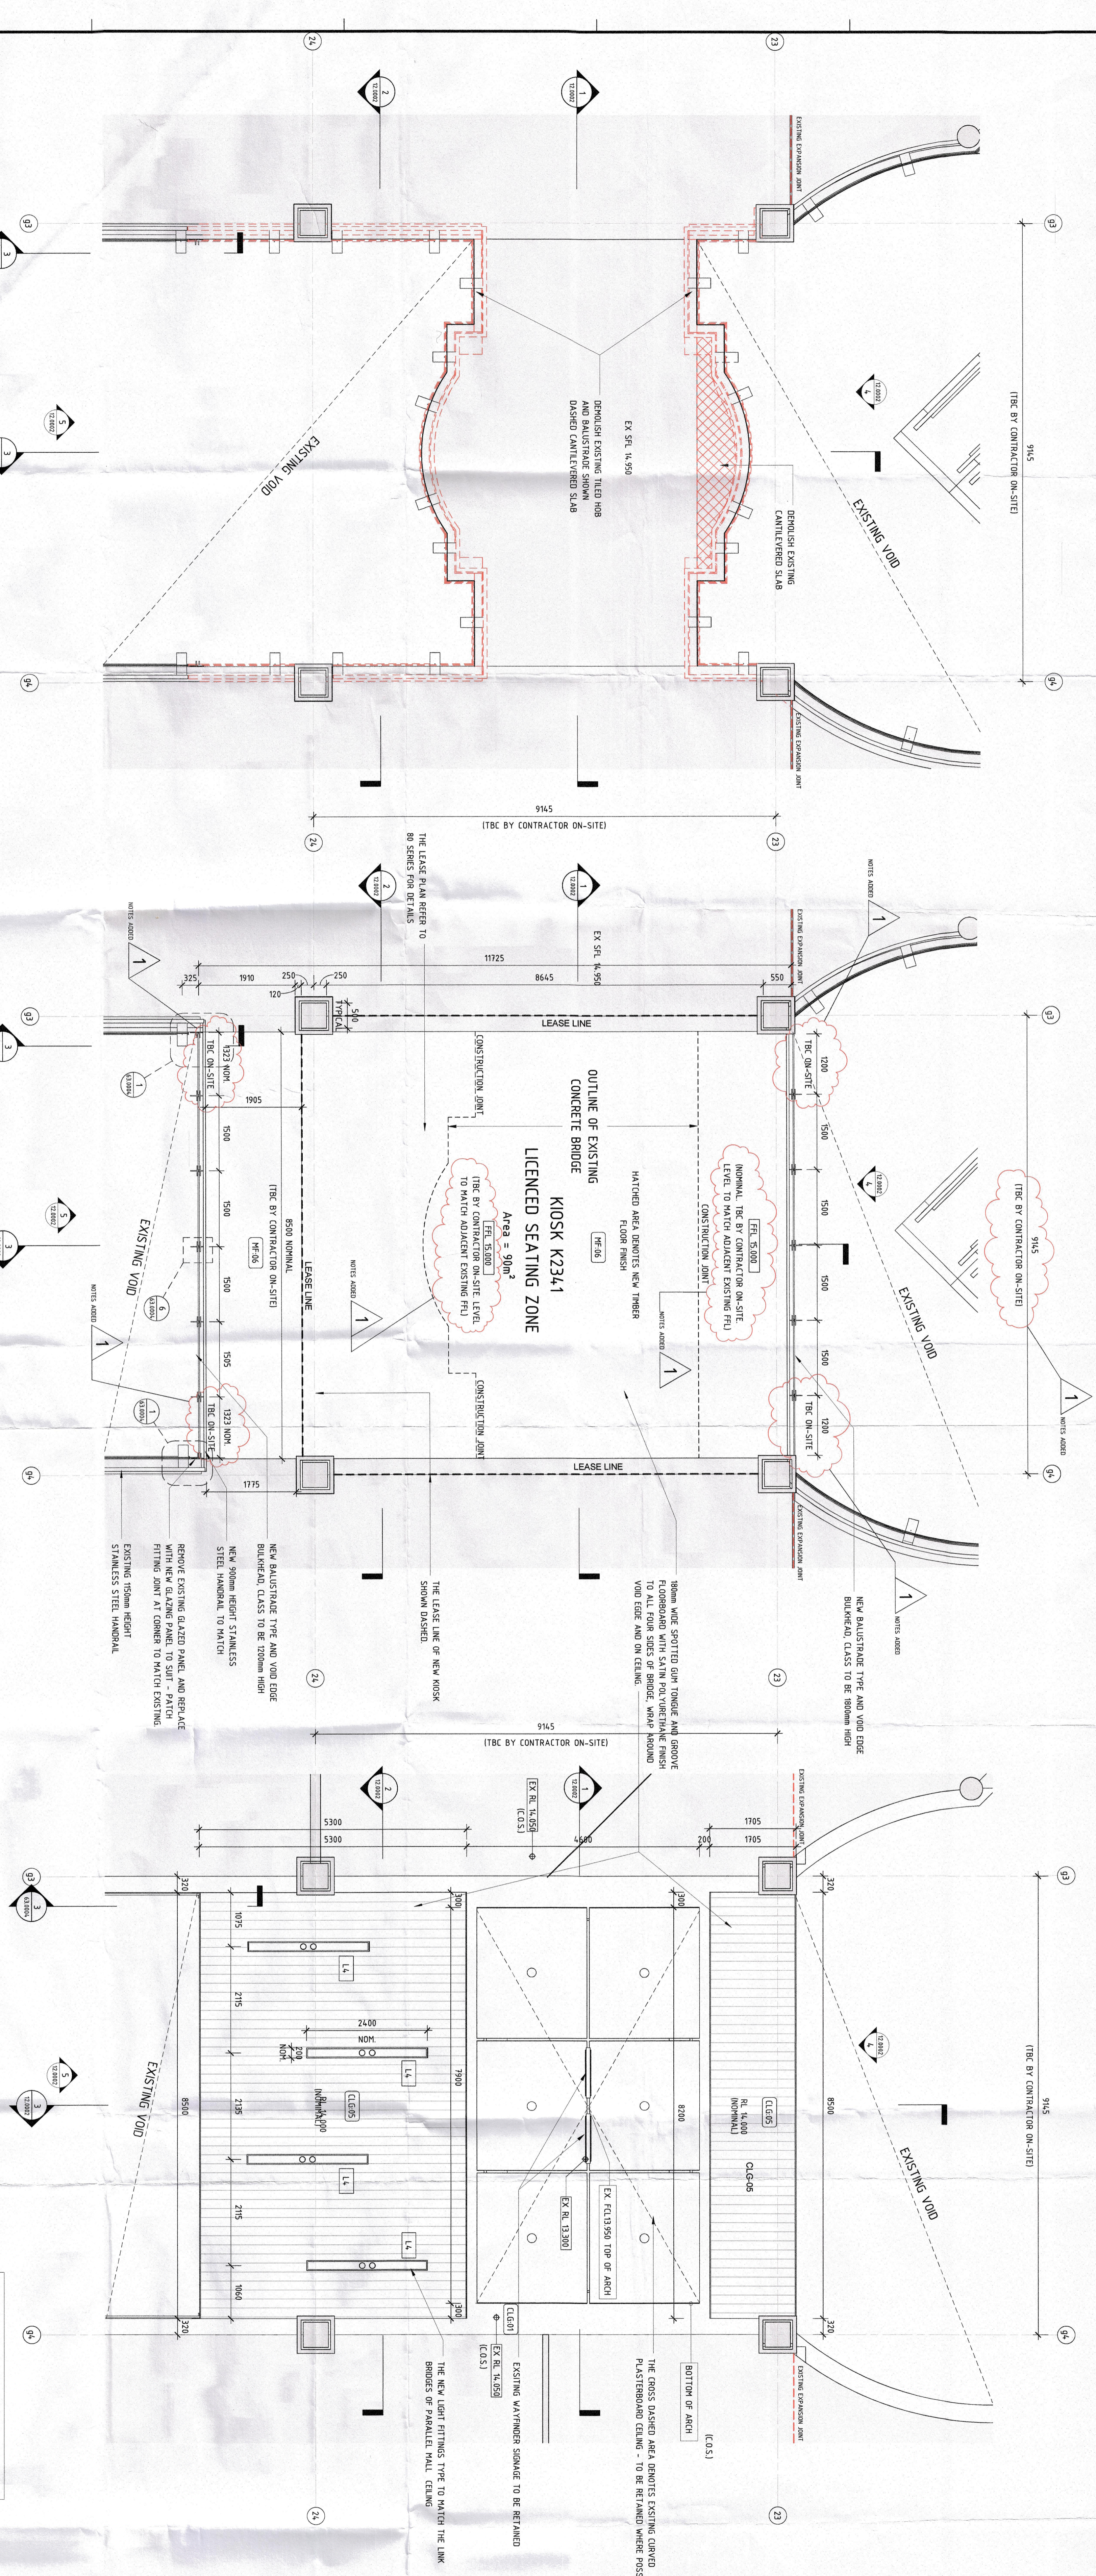

FOR CONSTRUCTION

TO BE PRINTED IN COLOUR ONLY

AMP CAPITAL

Land 18, 50, 52, 54,200

Phone: (03) 9277 7700
Fax: (03) 9277 7701

SCENTRE GROUP

1188 Pittwater Road, Pittwater NSW 1557

Phone: (02) 9439 7700
Fax: (02) 9439 7701

WARINGAH MALL

Site Plan

BRIDGE EXTENSION PLANS, ELEVATIONS SECTIONS & DETAILS

Scale: 1:50

Project No: 12.0001

Revision: 1

