





northern
beaches
council

**THIS PLAN IS TO BE READ IN
CONJUNCTION WITH
THE CONDITIONS OF DEVELOPMENT
CONSENT**

DA2023/0913

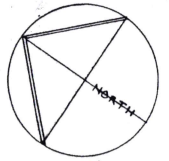

LOVETT
BAY

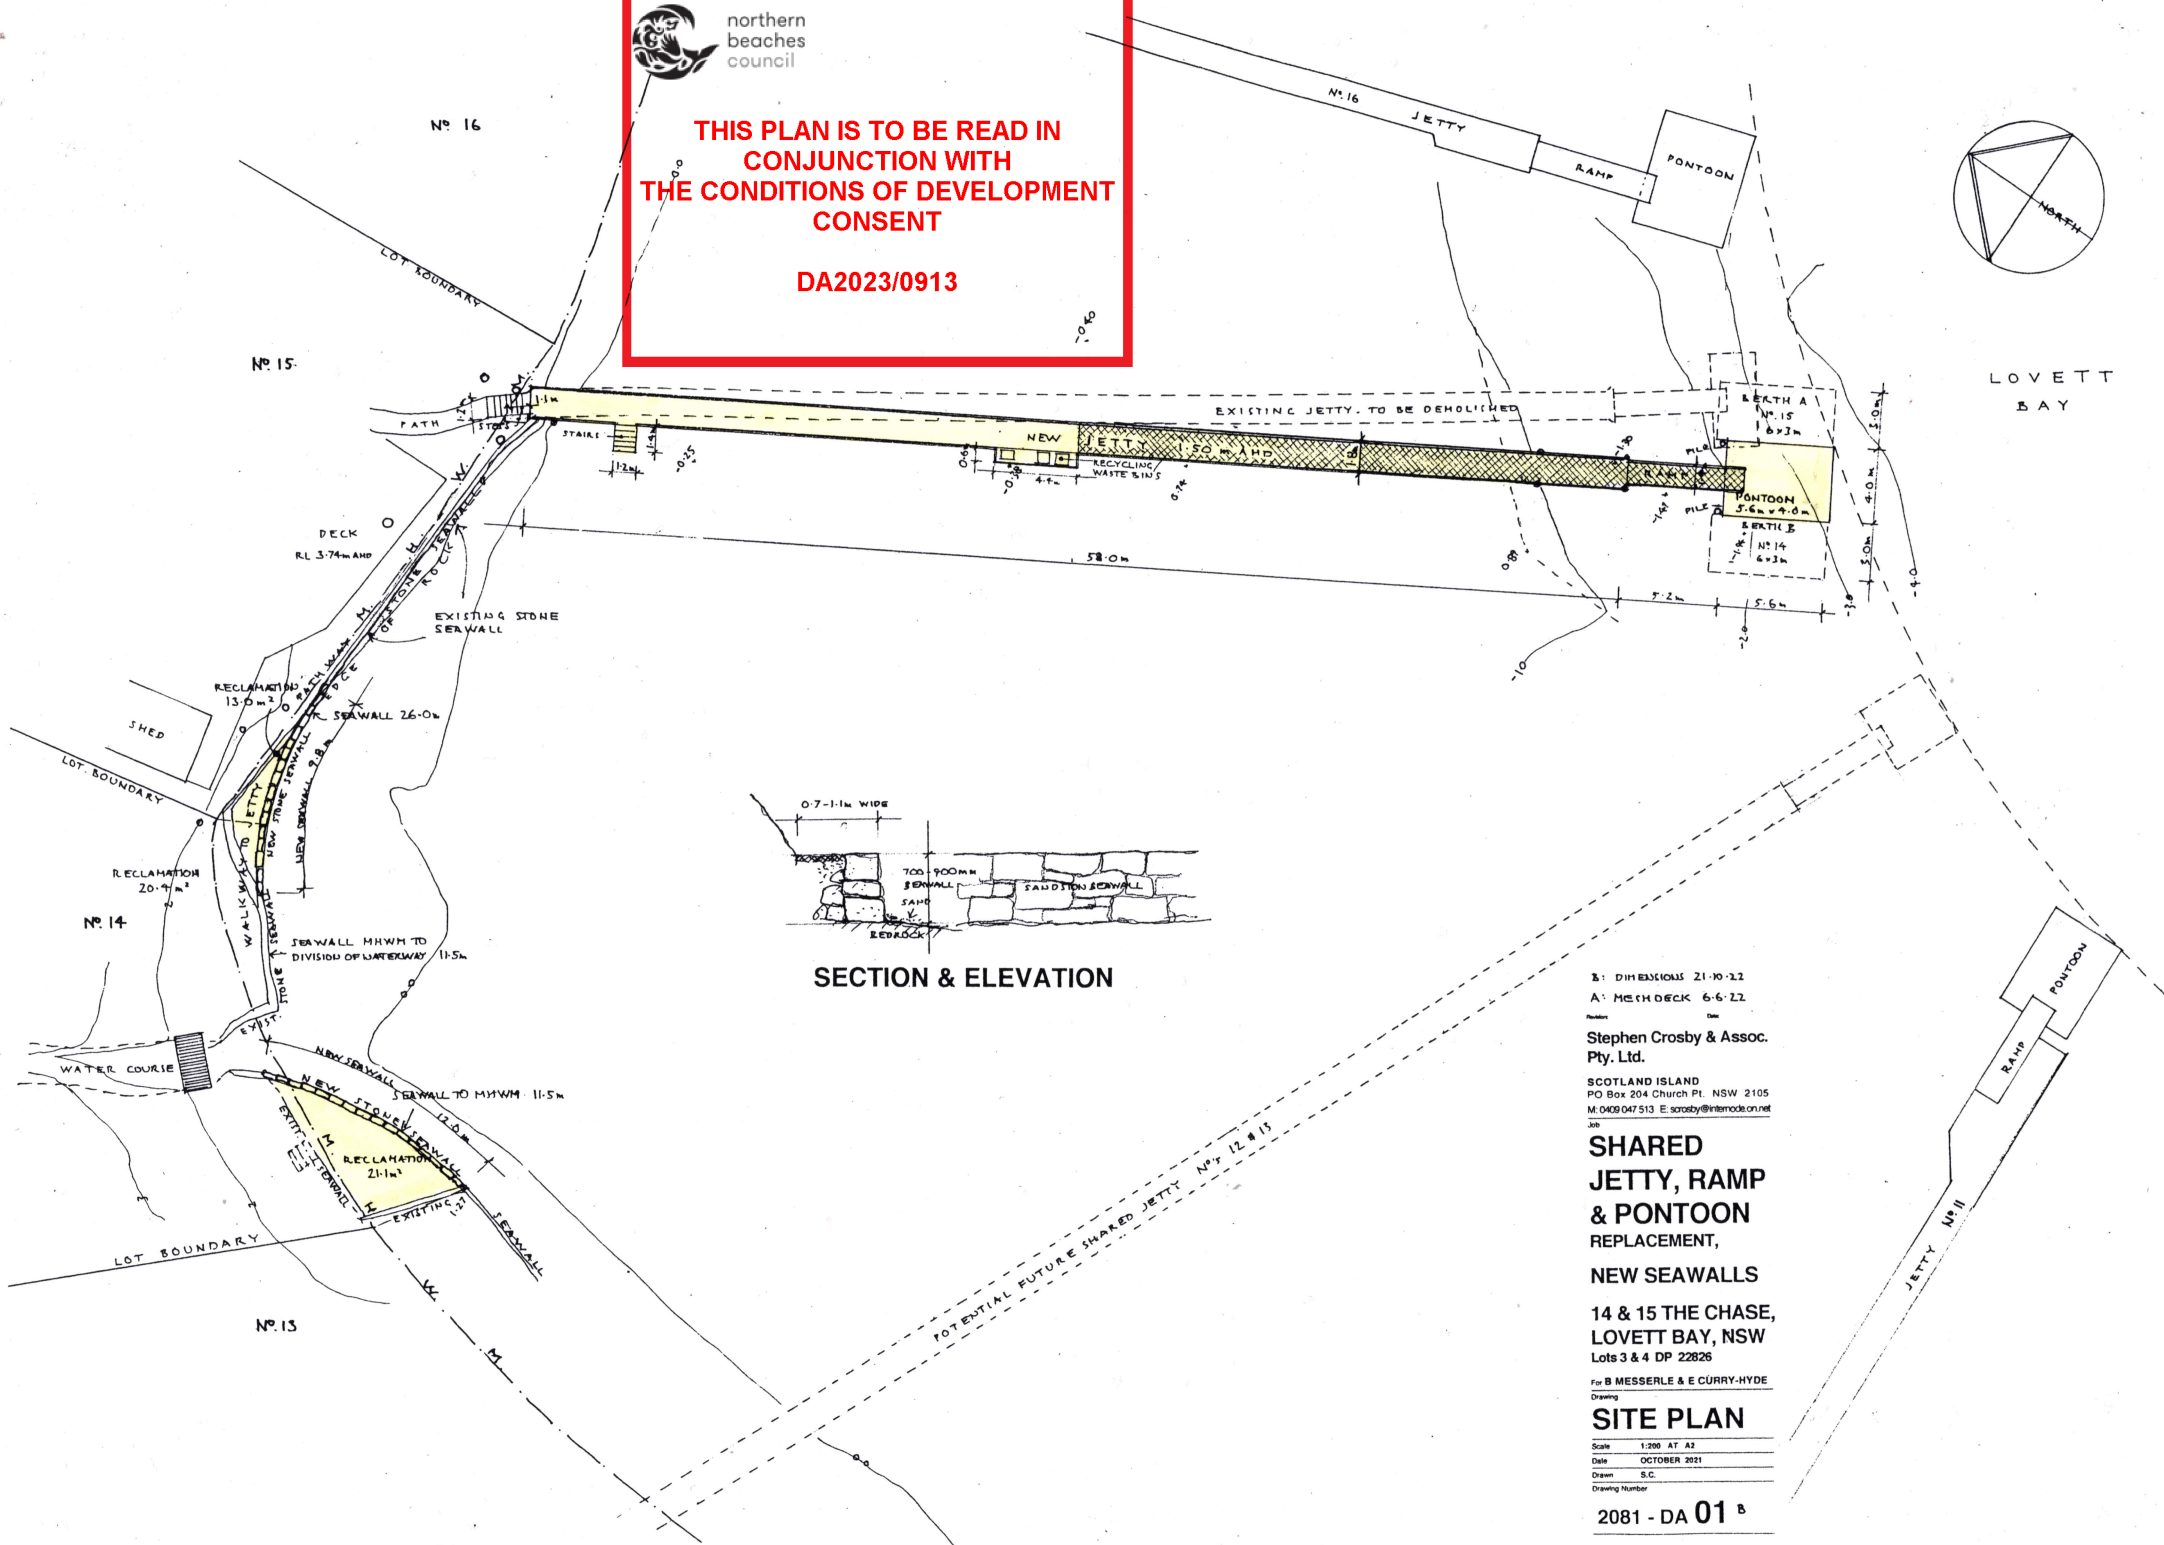

B: DIMENSIONS 21.10 x 2.2
A: MECH DECK 6.6 x 2.2

Stephen Crosby & Assoc.
Pty. Ltd.

SCOTLAND ISLAND
PO Box 204 Church Pt. NSW 2105
M: 0409 047 513 E: scrosby@internode.on.net

**SHARED
JETTY, RAMP
& PONTOON
REPLACEMENT,
NEW SEAWALLS**



**14 & 15 THE CHASE,
LOVETT BAY, NSW**
Lots 3 & 4 DP 22826

For B MESSERLE & E CURRY-HYDE

SITE PLAN

Scale 1:200 AT A3
Date OCTOBER 2021
Drawn S.C.
Drawing Number

2081 - DA 01^B

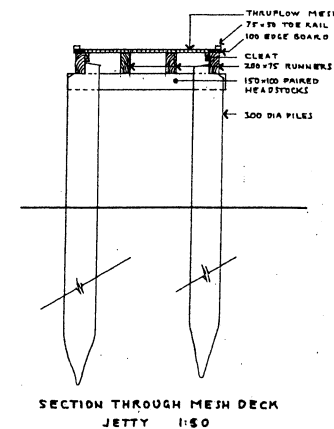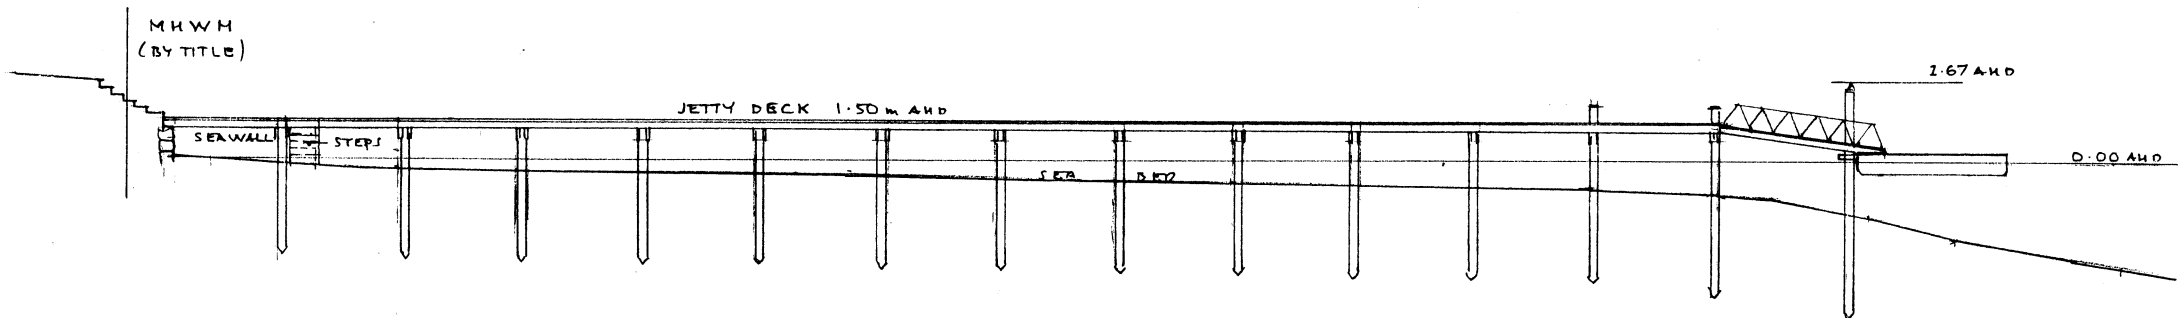

Revised: Date:
**Stephen Crosby & Assoc.
 Pty. Ltd.**

SCOTLAND ISLAND
 PO Box 204 Church Pt. NSW 2105
 M: 0409 047 513 E: scrosby@internode.on.net

Job
**SHARED
 JETTY, RAMP
 & PONTOON
 REPLACEMENT,
 NEW SEAWALLS**

**14 & 15 THE CHASE,
 LOVETT BAY, NSW**
 Lots 3 & 4 DP 22826

For **B MESSERLE & E CURRY-HYDE**
 Drawing

SECTIONS

Scale 1:200 & 1:50 AT A2
 Date JUNE 2022
 Drawn S.C.
 Drawing Number

2081 - DA 02



**THIS PLAN IS TO BE READ IN
 CONJUNCTION WITH
 THE CONDITIONS OF DEVELOPMENT
 CONSENT**

DA2023/0913