


Only use written dimensions. Do not scale. If in doubt, consult with Paul Kelly Design.  
Check all dimensions on site before fabrication or set out.

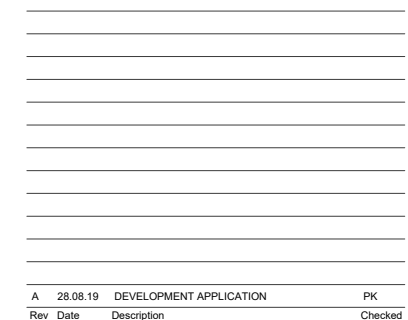

## Site Plan

Status	DEVELOPMENTAPPLICATION
Scale	N.T.S @ A3
Drawn	KM/YL
Project No.	618

DA	00	1	00	A
Discipline	Level	Type	No.	Revision


PAUL  
KELLY  
DESIGN  
N



COPYRIGHT


All rights reserved. This work has copyright and cannot be reproduced or copied in any form or by any means (graphic, electronic or mechanical, including photocopying) without the written permission of Paul Kelly Design.

All license, expressed or implied, to use this document for any purpose whatsoever is restricted to the terms and agreement or implied agreement between Paul Kelly Design, and the instructing party.

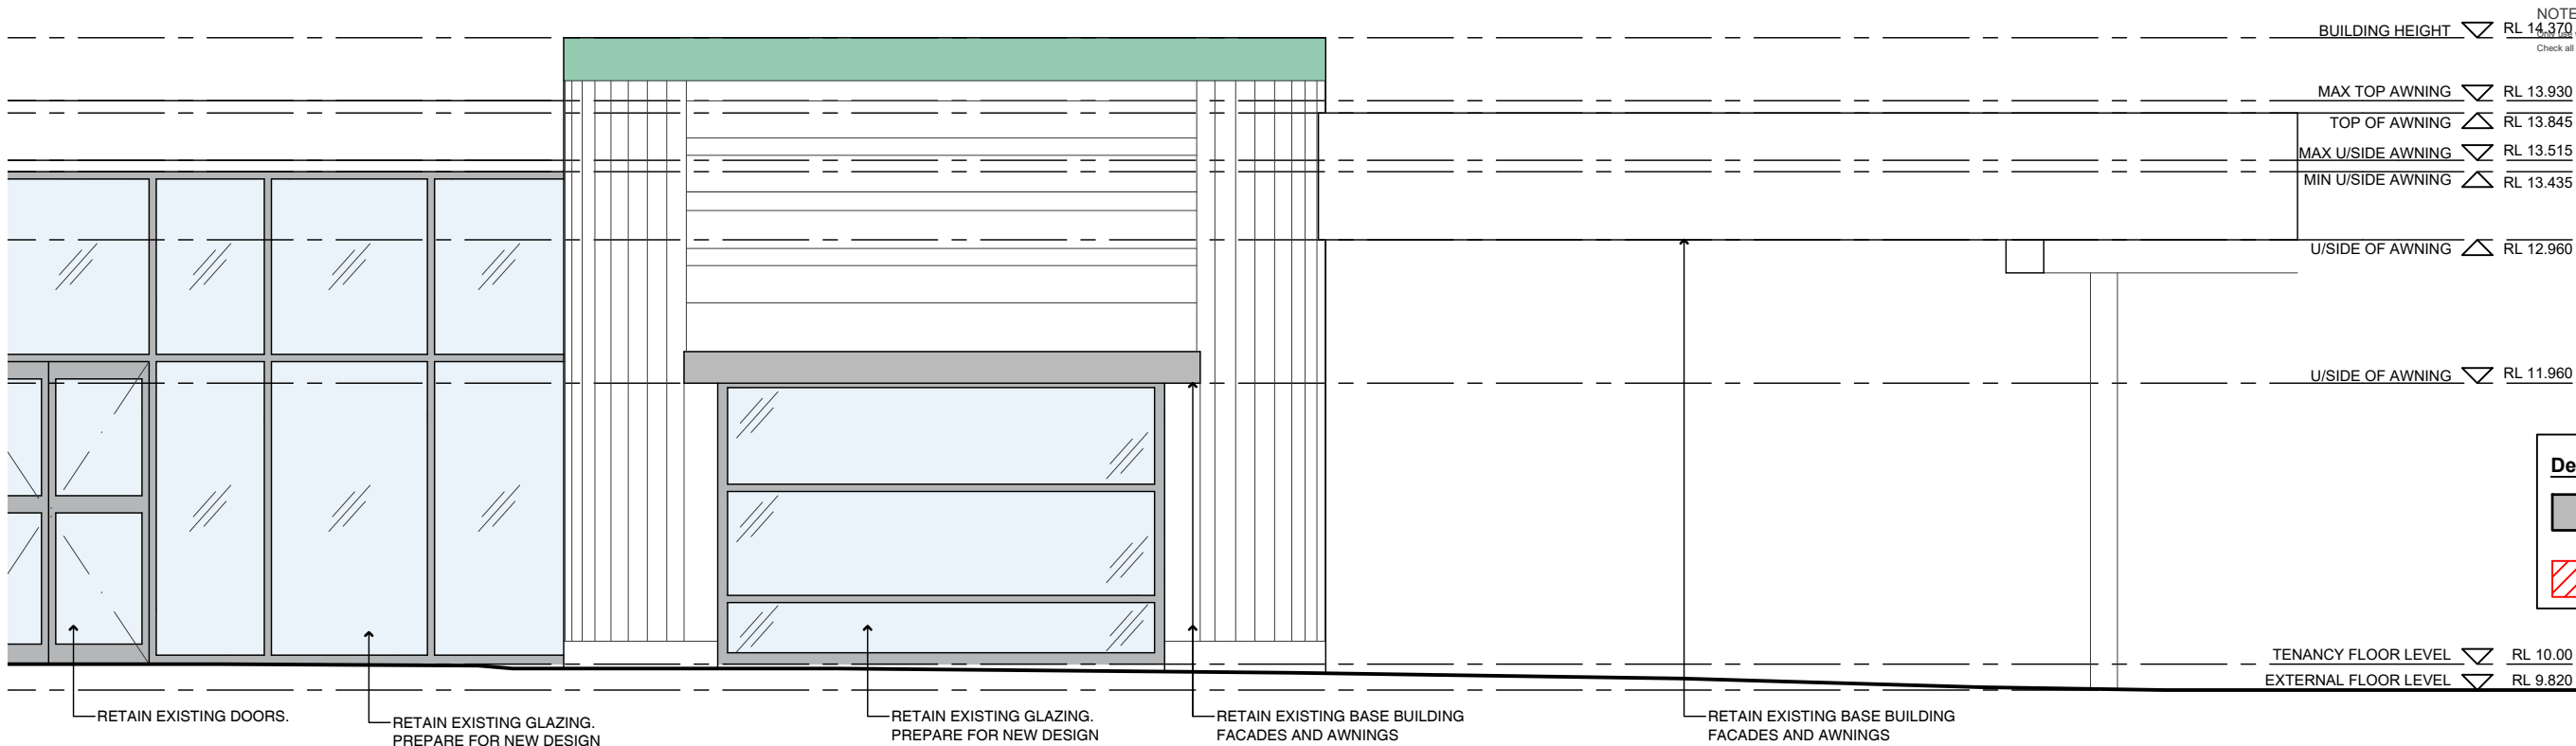

Demoliton Legend

- EXISTING WALLS TO BE RETAINED
- EXISTING TO BE DEMOLISHED

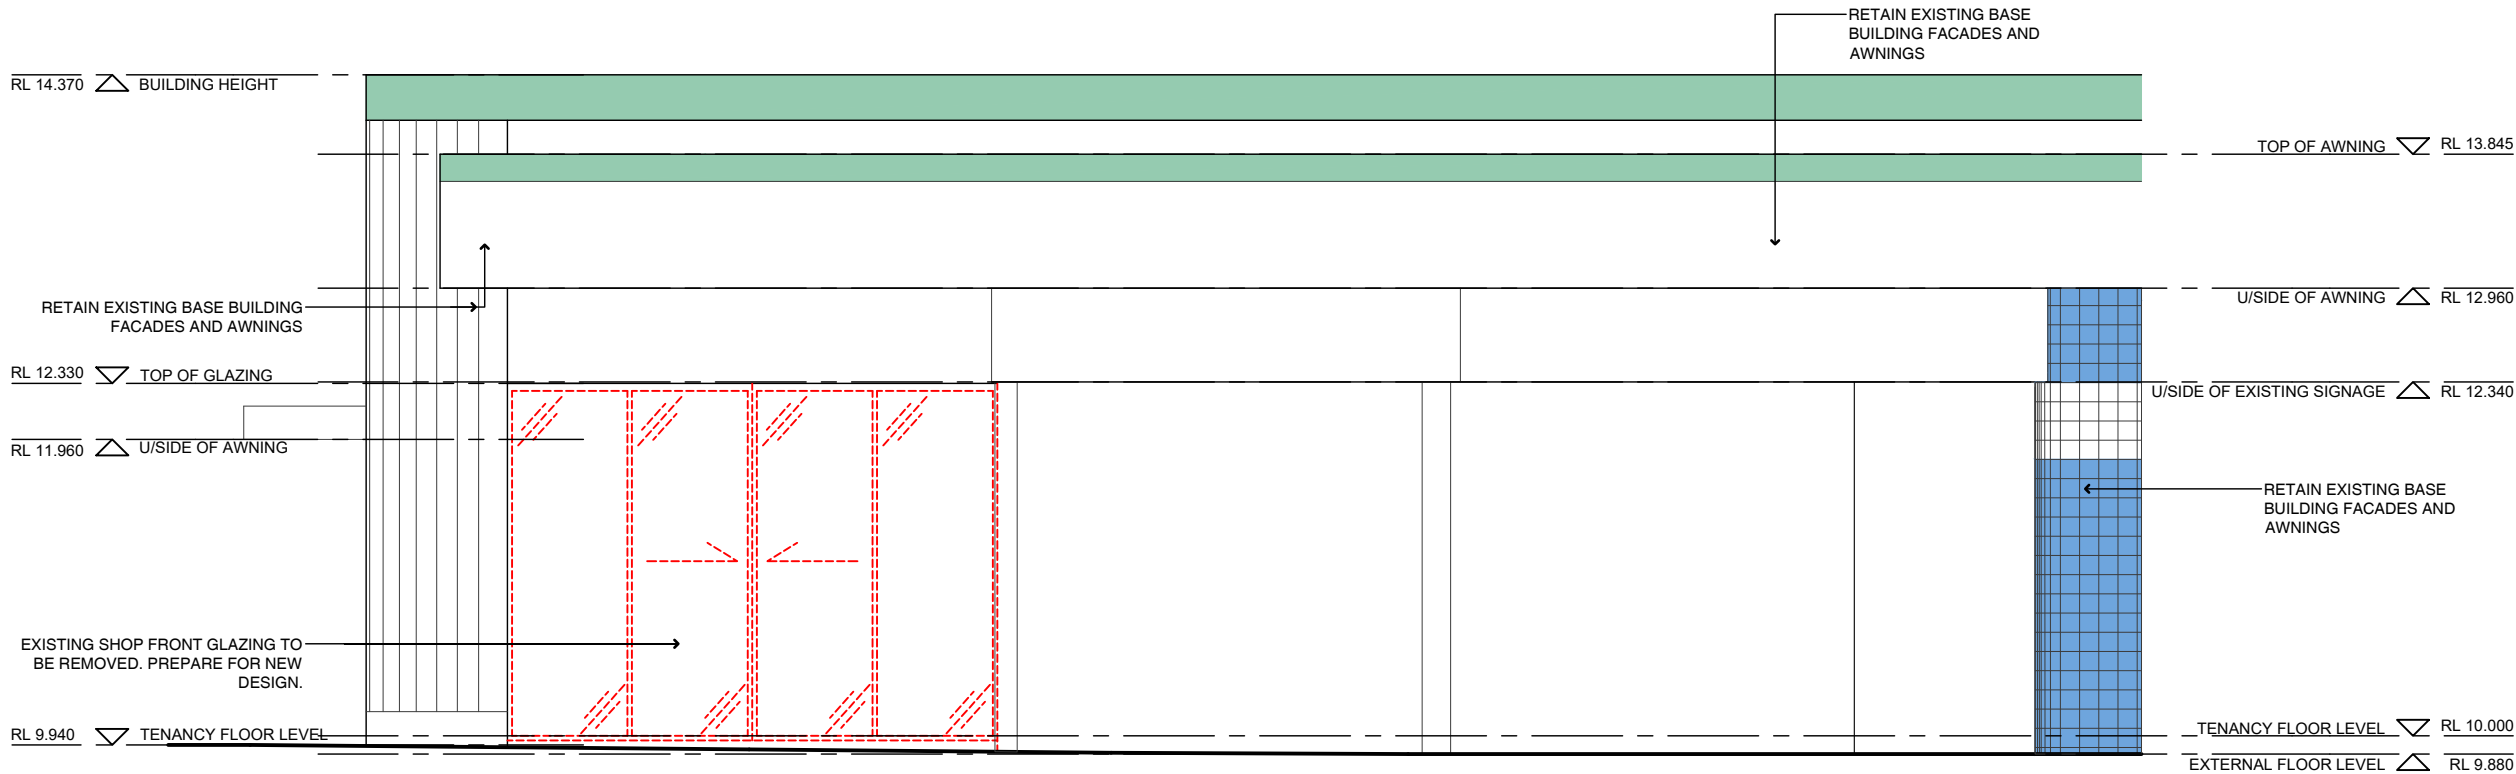

A	28.08.19	DEVELOPMENT APPLICATION	PK
Rev	Date	Description	Checked

Manly Seafood

SHOP 15, Manly Wharf,  
Manly, NSW, 2095

External Elevations  
Existing

Status	DEVELOPMENTAPPLICATION
Scale	1:50@A3
Drawn	KM
Project No.	618

Drawing No.	DA	00	2	01	A
Discipline Code	Level	Type	No.	Revision	

503 / 50 Holt Street  
Surry Hills NSW 2010  
phone: 02 9660 6299  
www.paukellydesign.com.au

PAUL  
KELLY  
DESIGN  
N

DEVELOPMENT APPLICATION




COPYRIGHT

All rights reserved. This work has copyright and cannot be reproduced or copied in any form or by any means (graphic, electronic or mechanical, including photocopying) without the written permission of Paul Kelly Design.

All license, expressed or implied, to use this document for any purpose whatsoever is restricted to the terms and agreement or implied agreement between Paul Kelly Design, and the instructing party.

NOTE

Only use written dimensions. Do not scale. If in doubt, consult with Paul Kelly Design. Check all dimensions on site before fabrication or set out.

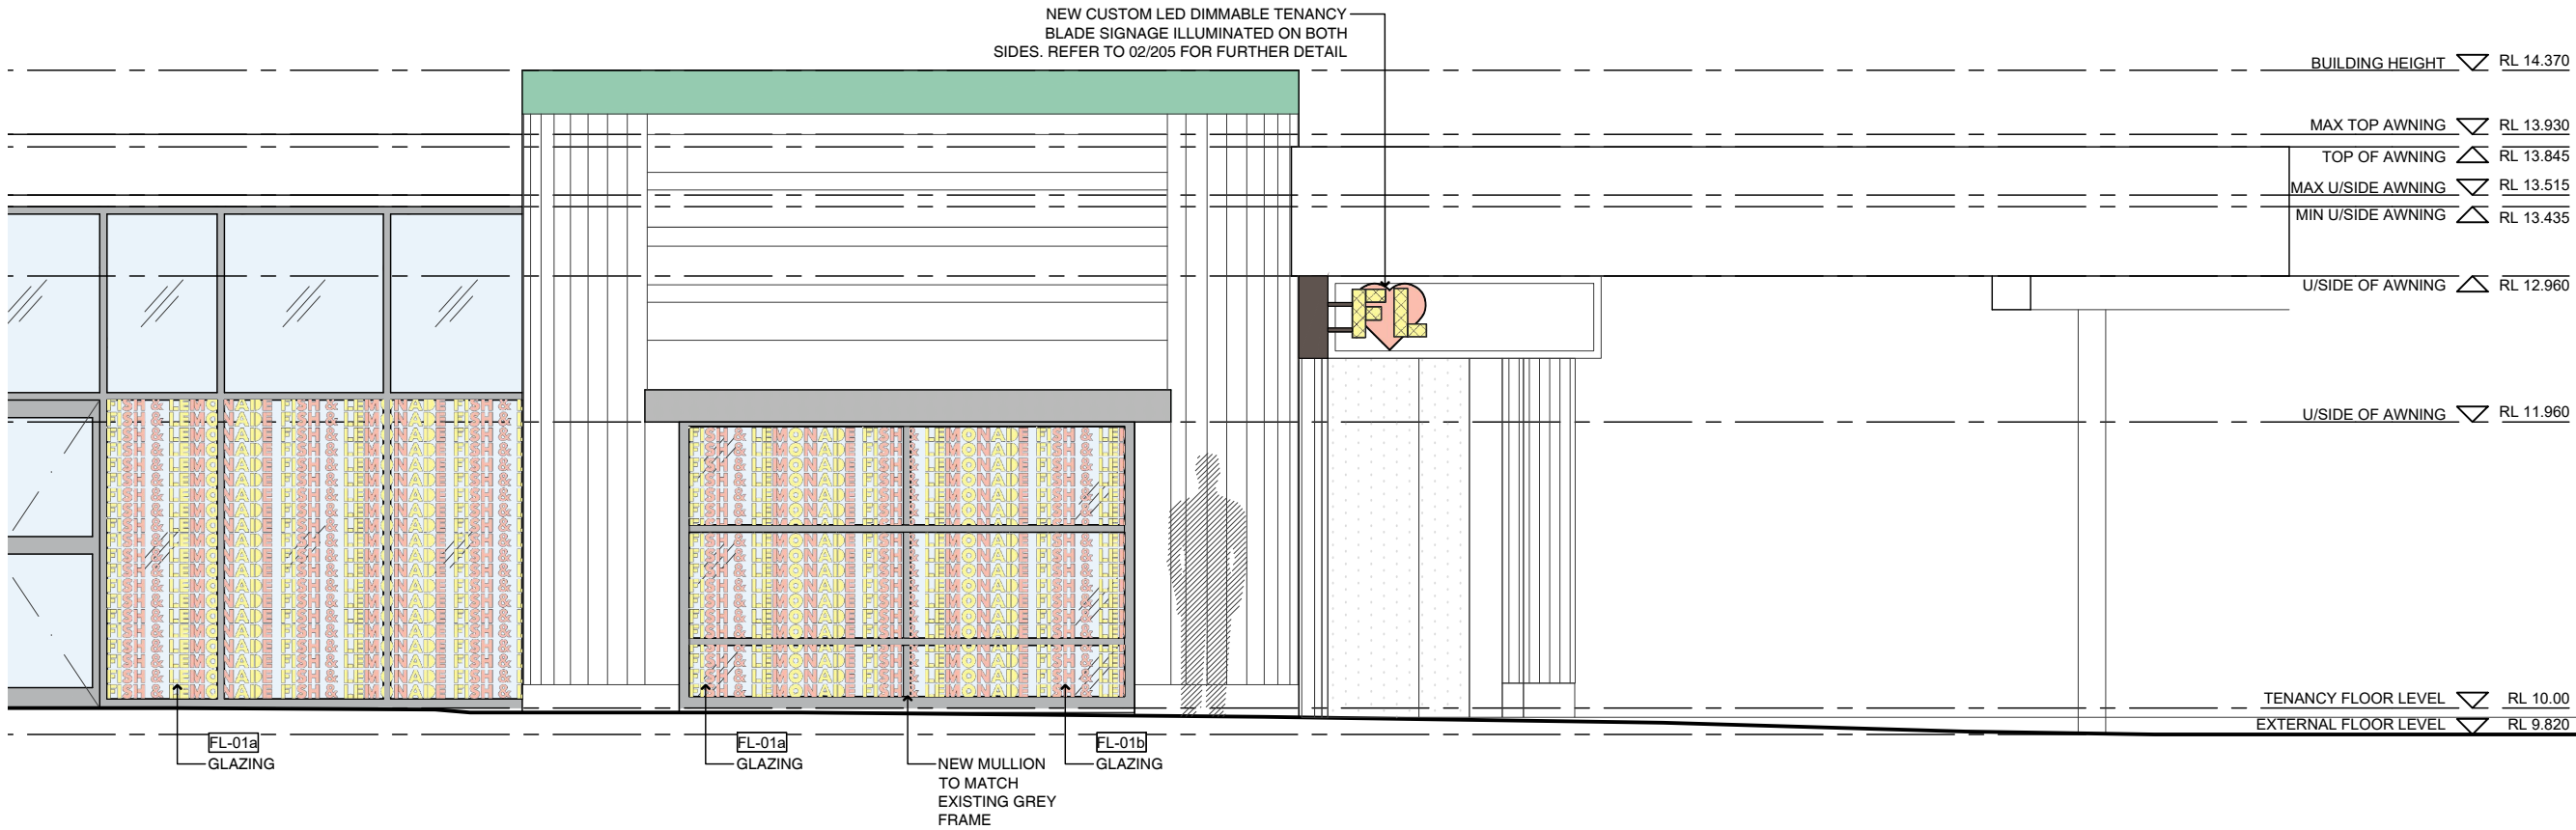

### New Colour Scheme (External)


- BK-01 WHITE BRICK
- FL-01a CUSTOM GRAPHIC FILM WITH WHITE OPAQUE BACKGROUND
- FL-01b CUSTOM GRAPHIC FILM WITH CLEAR BACKGROUND
- FL-02 CUSTOM GRAPHIC STRIP FILM
- GL-01 GLAZING
- MT-01 POWDERCOAT BLACK METAL
- TL-02 PINK MOSAIC TILE
- TM-01 TIMBER V GROOVE CLADDING

### Proposed Legend

- EXISTING WALLS TO BE RETAINED
- NEW WALLS

## 02 External Elevations Proposed

1:50 @ A3

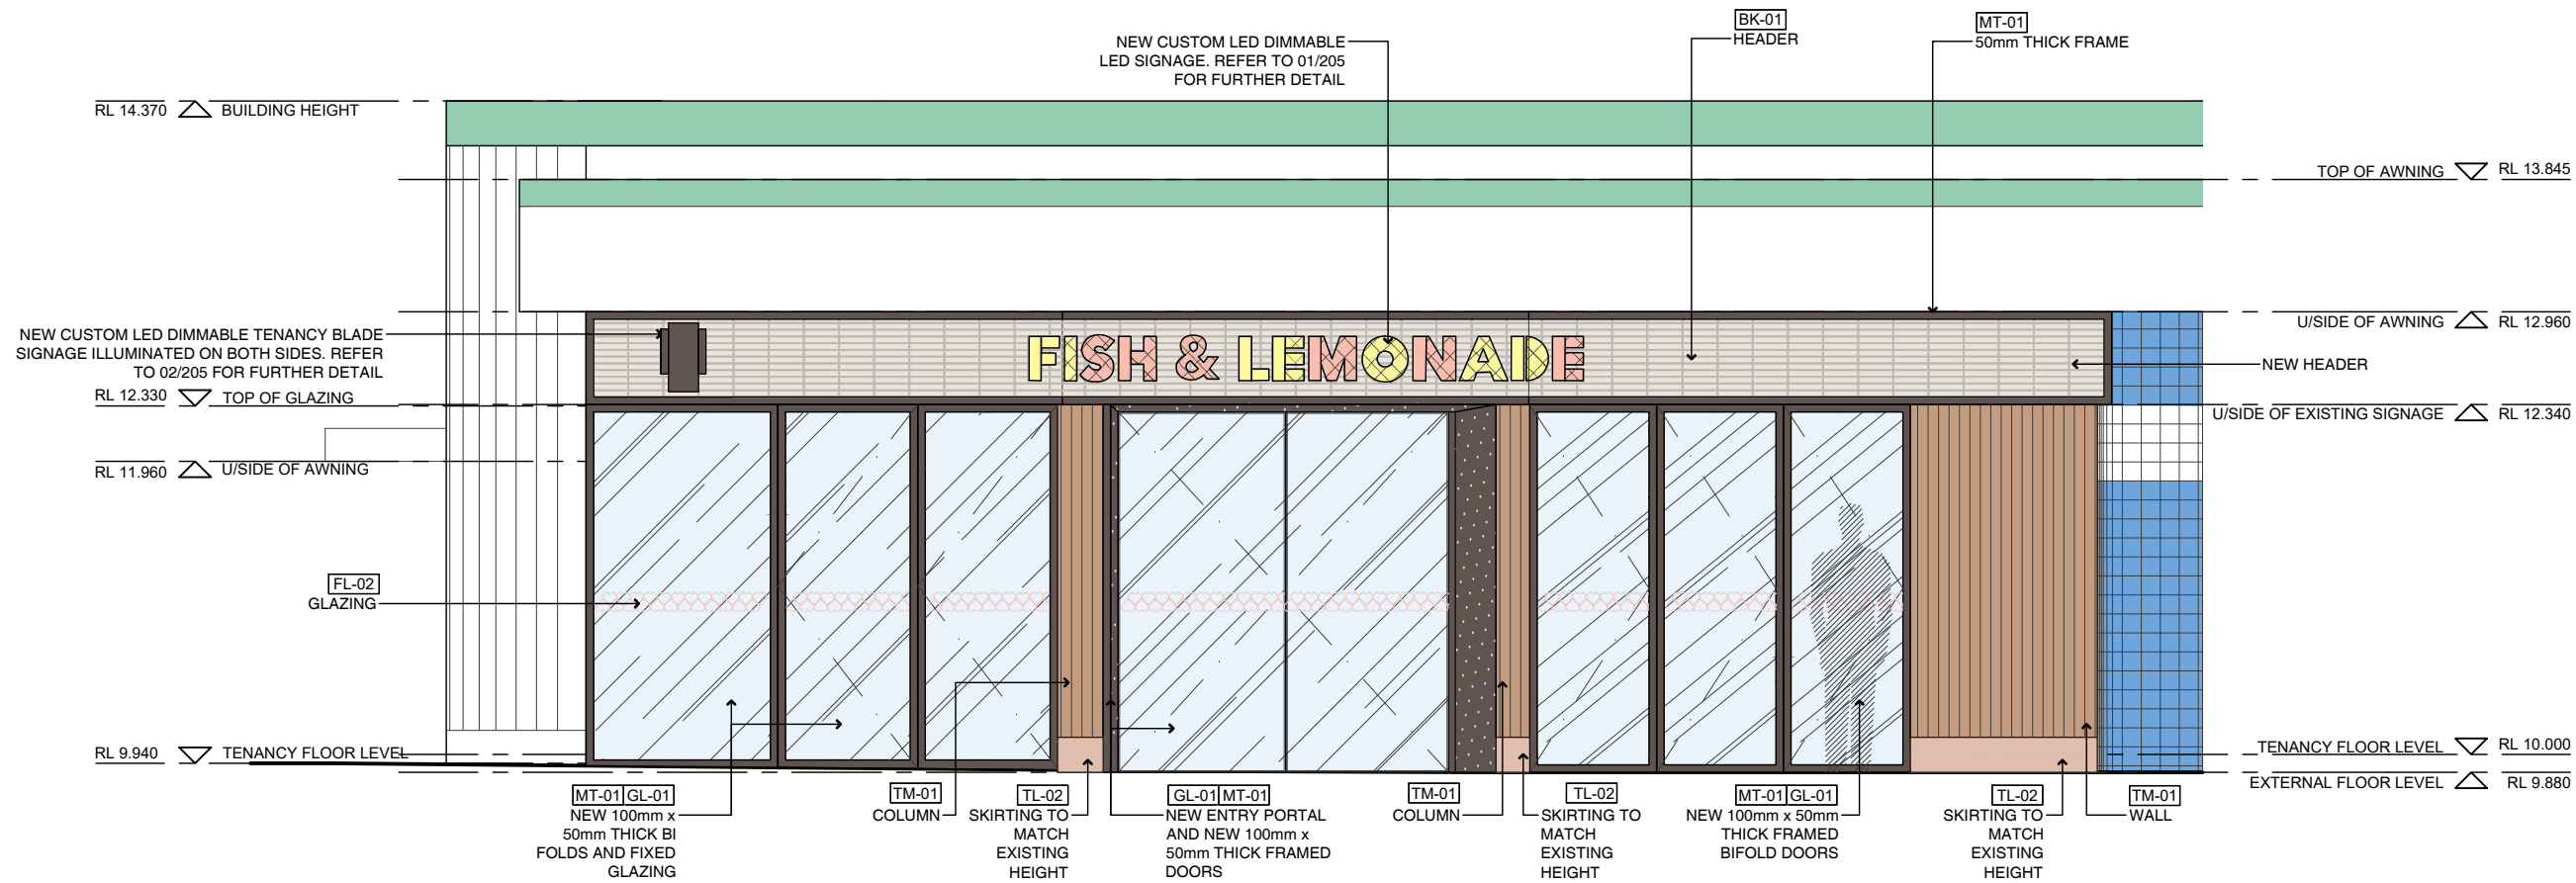

## 01 External Elevations Proposed

1:50 @ A3

A	28.08.19	DEVELOPMENT APPLICATION	PK
Rev	Date	Description	Checked

### Manly Seafood

SHOP 15, Manly Wharf,  
Manly, NSW, 2095

### External Elevations Proposed

Status	DEVELOPMENTAPPLICATION
Scale	1:50@A3
Drawn	KM
Project No.	618

Drawing No.				
DA	00	2	02	A
Discipline	Level	Type	No.	Revision

503 / 50 Holt Street  
Surry Hills NSW 2010  
phone: 02 9660 6299  
www.paulkellydesign.com.au

PAUL  
KELLY  
DESIGN


DEVELOPMENT APPLICATION



All rights reserved. This work has copyright and cannot be reproduced or copied in any form or by any means (graphic, electronic or mechanical, including photocopying) without the written permission of Paul Kelly Design.

All license, expressed or implied, to use this document for any purpose whatsoever is restricted to the terms and agreement or implied agreement between Paul Kelly Design, and the instructing party.

Only use written dimensions. Do not scale. If in doubt, consult with Paul Kelly Design.  
Check all dimensions on site before fabrication or set out.

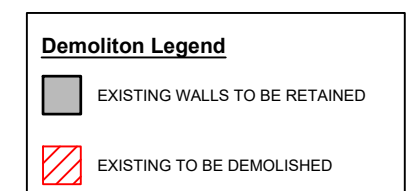

A	28.08.19	DEVELOPMENT APPLICATION	PK
Rev	Date	Description	Checked

SHOP 15, Manly Wharf,  
Manly, NSW, 2095

Status	DEVELOPMENTAPPLICATION
Scale	1:50@A3
Drawn	KM
Project No.	618

DA	00	2	03	A
Discipline	Level	Type	No.	Revision

503 / 50 Holt Street  
Surry Hills NSW 2010  
phone: 02 9660 8299  
[www.paulkellydesign.com.au](http://www.paulkellydesign.com.au)

PAUL  
KELLY  
DESIGN  
N

## DEVELOPMENT APPLICATION



COPYRIGHT

All rights reserved. This work has copyright and cannot be reproduced or copied in any form or by any means (graphic, electronic or mechanical, including photocopying) without the written permission of Paul Kelly Design.

All license, expressed or implied, to use this document for any purpose whatsoever is restricted to the terms and agreement or implied agreement between Paul Kelly Design, and the instructing party.

NOTE


Only use written dimensions. Do not scale. If in doubt, consult with Paul Kelly Design. Check all dimensions on site before fabrication or set out.

New Colour Scheme (External)

- BK-01 WHITE BRICK
- FL-01a CUSTOM GRAPHIC FILM WITH WHITE OPAQUE BACKGROUND
- FL-01b CUSTOM GRAPHIC FILM WITH CLEAR BACKGROUND
- FL-02 CUSTOM GRAPHIC STRIP FILM
- GL-01 GLAZING
- MT-01 POWDERCOAT BLACK METAL
- TL-02 PINK MOSAIC TILE
- TM-01 TIMBER V GROOVE CLADDING

Proposed Legend

- EXISTING WALLS TO BE RETAINED
- NEW WALLS

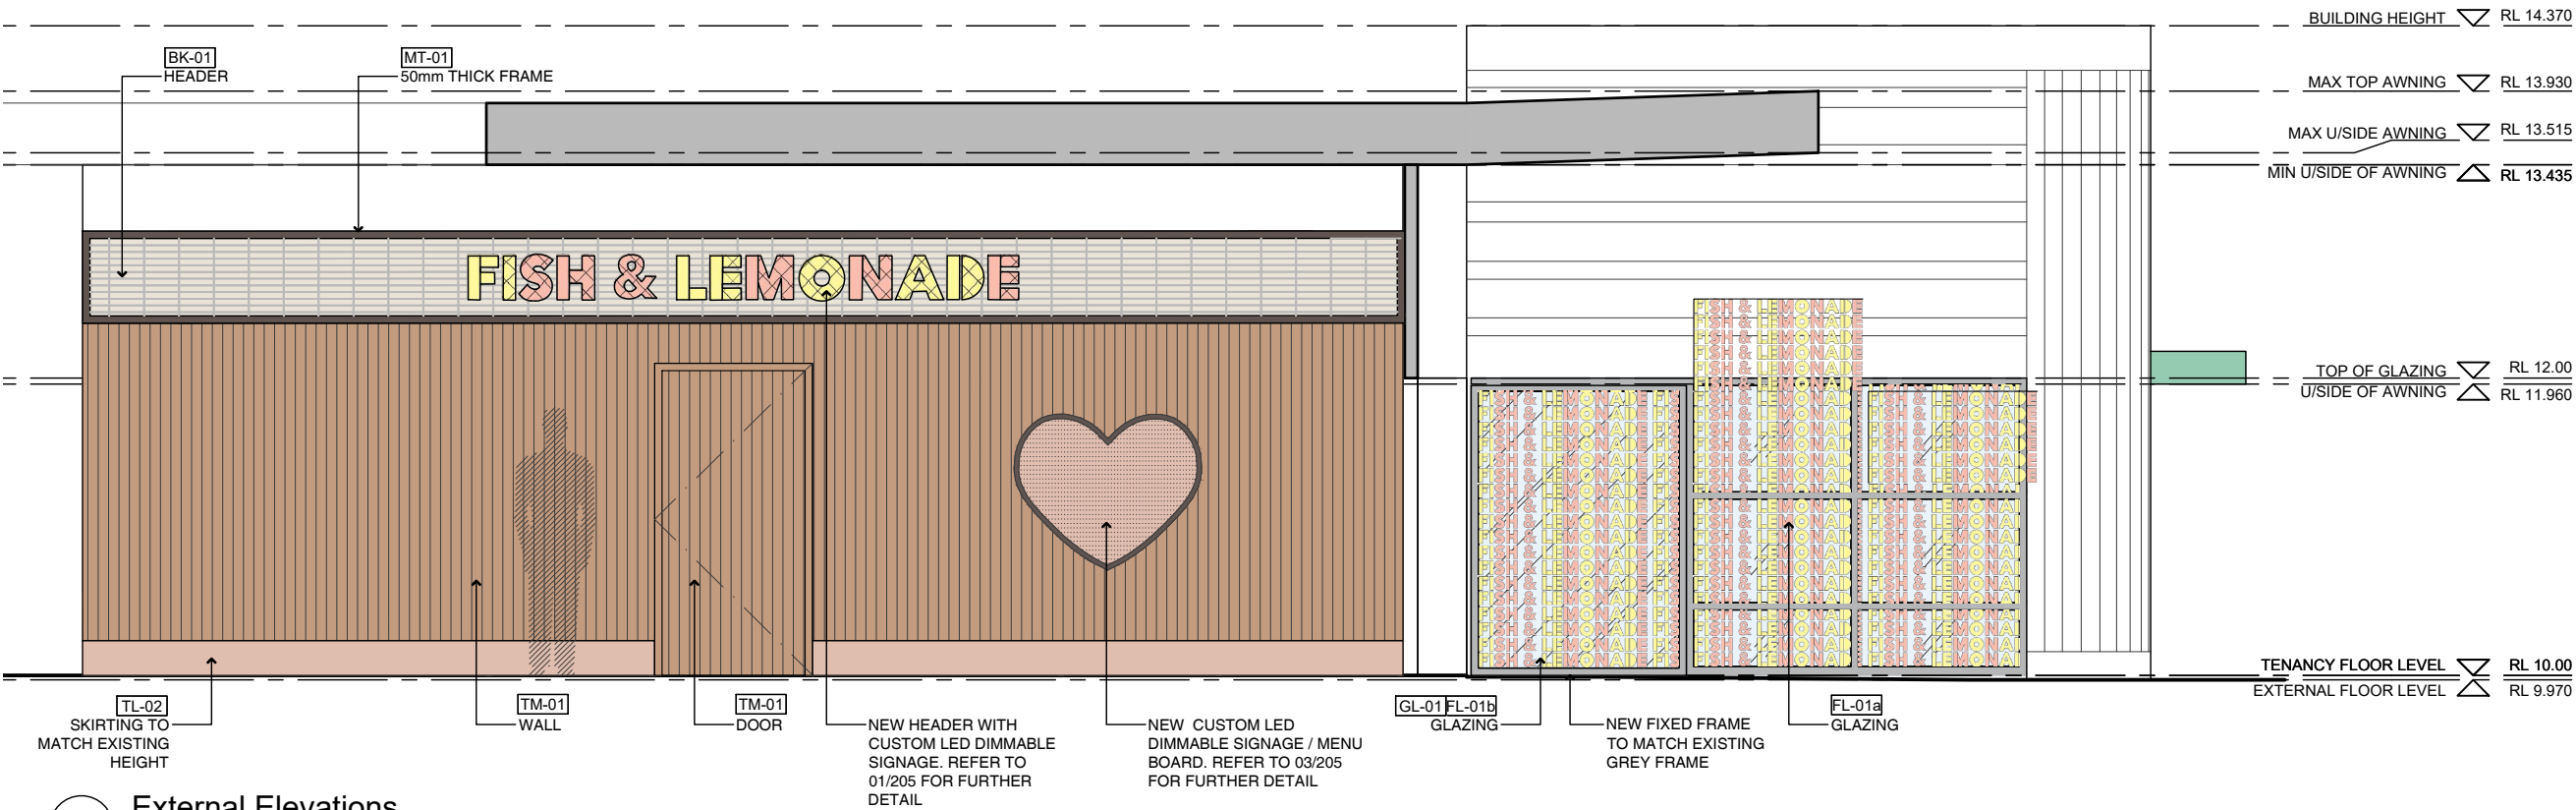

03 External Elevations  
Proposed

1:50 @ A3

Manly Seafood

SHOP 15, Manly Wharf,  
Manly, NSW, 2095

External Elevations  
Proposed

Status DEVELOPMENTAPPLICATION

Scale 1:50@A3

Drawn KM

Project No. 618

Drawing No.

DA 00 2 04 A

Discipline Level Type No. Revision

503 / 50 Holt Street  
Surry Hills NSW 2010  
phone: 02 9660 6299  
www.paulkellydesign.com.au

PAUL  
KELLY  
DESIGN

DEVELOPMENT APPLICATION