

YEATES HOUSE

Michelle and Anthony Yeates
5 Kooloora Avenue
Freshwater
NSW 2096



USE DA - NORTHERN BEACHES COUNCIL - ISSUE A

MAY 2025

YH - 01 - USE DA	SITE PLAN	1:200
YH - 02 - USE DA	LOWER FLOOR PLAN	1:100
YH - 03 - USE DA	MID FLOOR PLAN	1:100
YH - 04 - USE DA	UPPER FLOOR PLAN	1:100
YH - 05 - USE DA	ROOF PLAN	1:100
YH - 06 - USE DA	NE ELEVATION	1:100
YH - 07 - USE DA	SW ELEVATION	1:100
YH - 08 - USE DA	SE ELEVATION + CARPORT SECTION	1:100
YH - 09 - USE DA	NW ELEVATION	1:100
YH - 10 - USE DA	SECTION AA	1:100
YH - 11 - USE DA	SECTION BB	1:100


rachel hudson architect

0410 323 564
www.rachelhudson.com.au
rachel@rachelhudson.com.au

 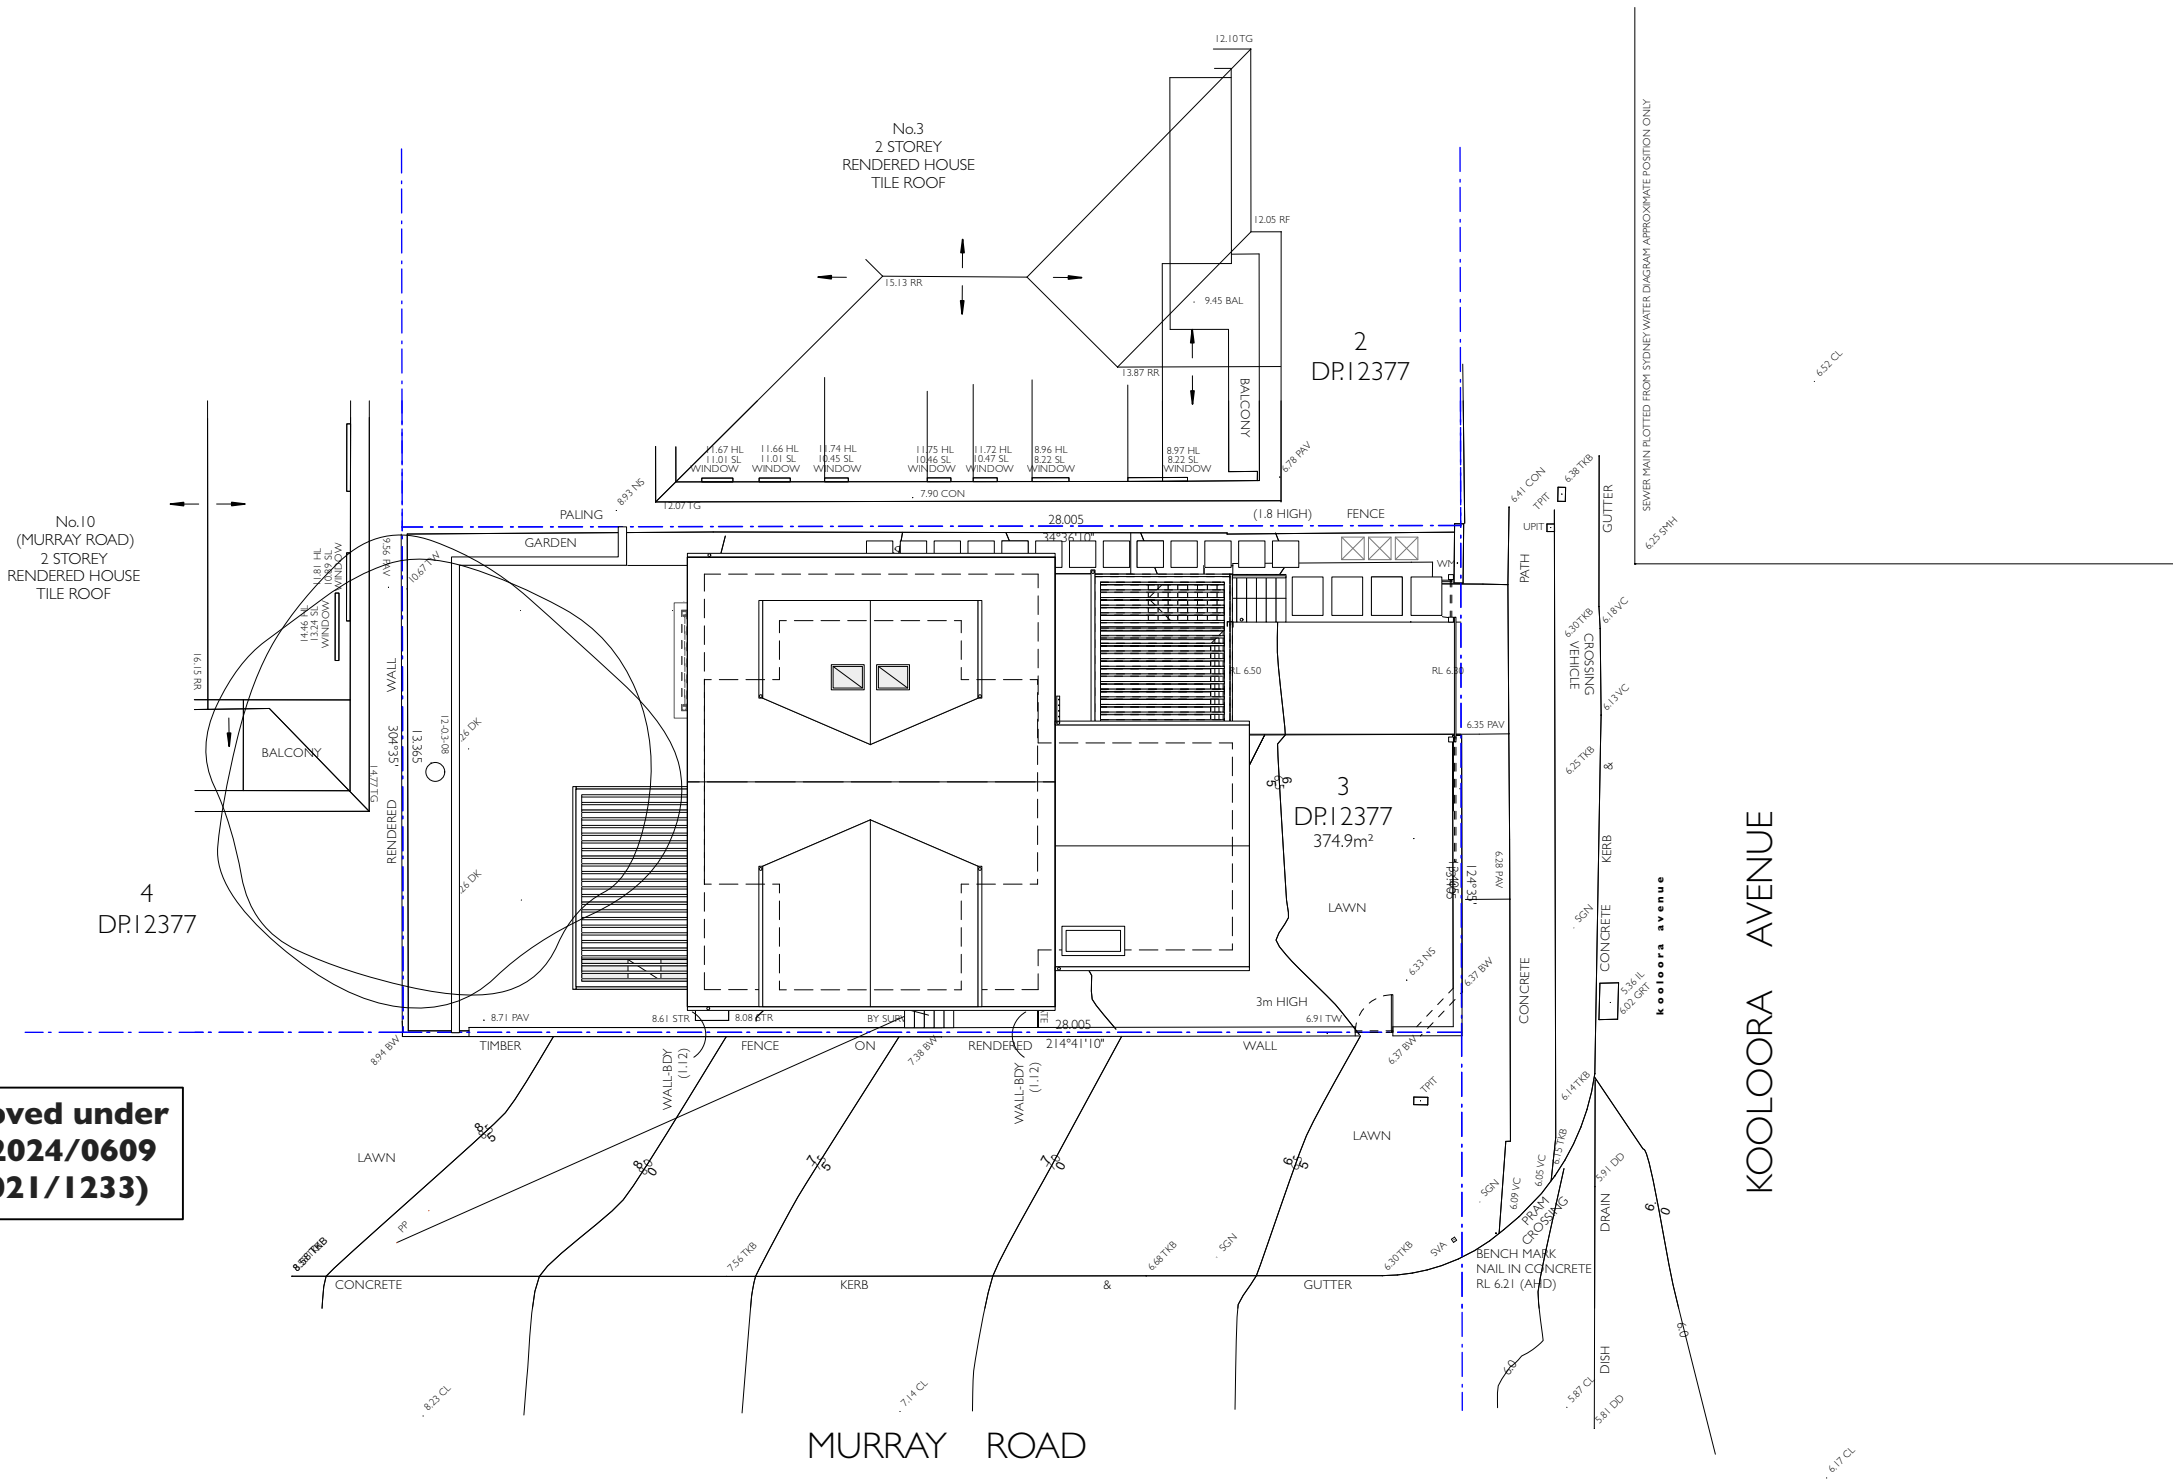


Approved under
MOD2024/0609
(DA2021/1233)

2
DP.12377

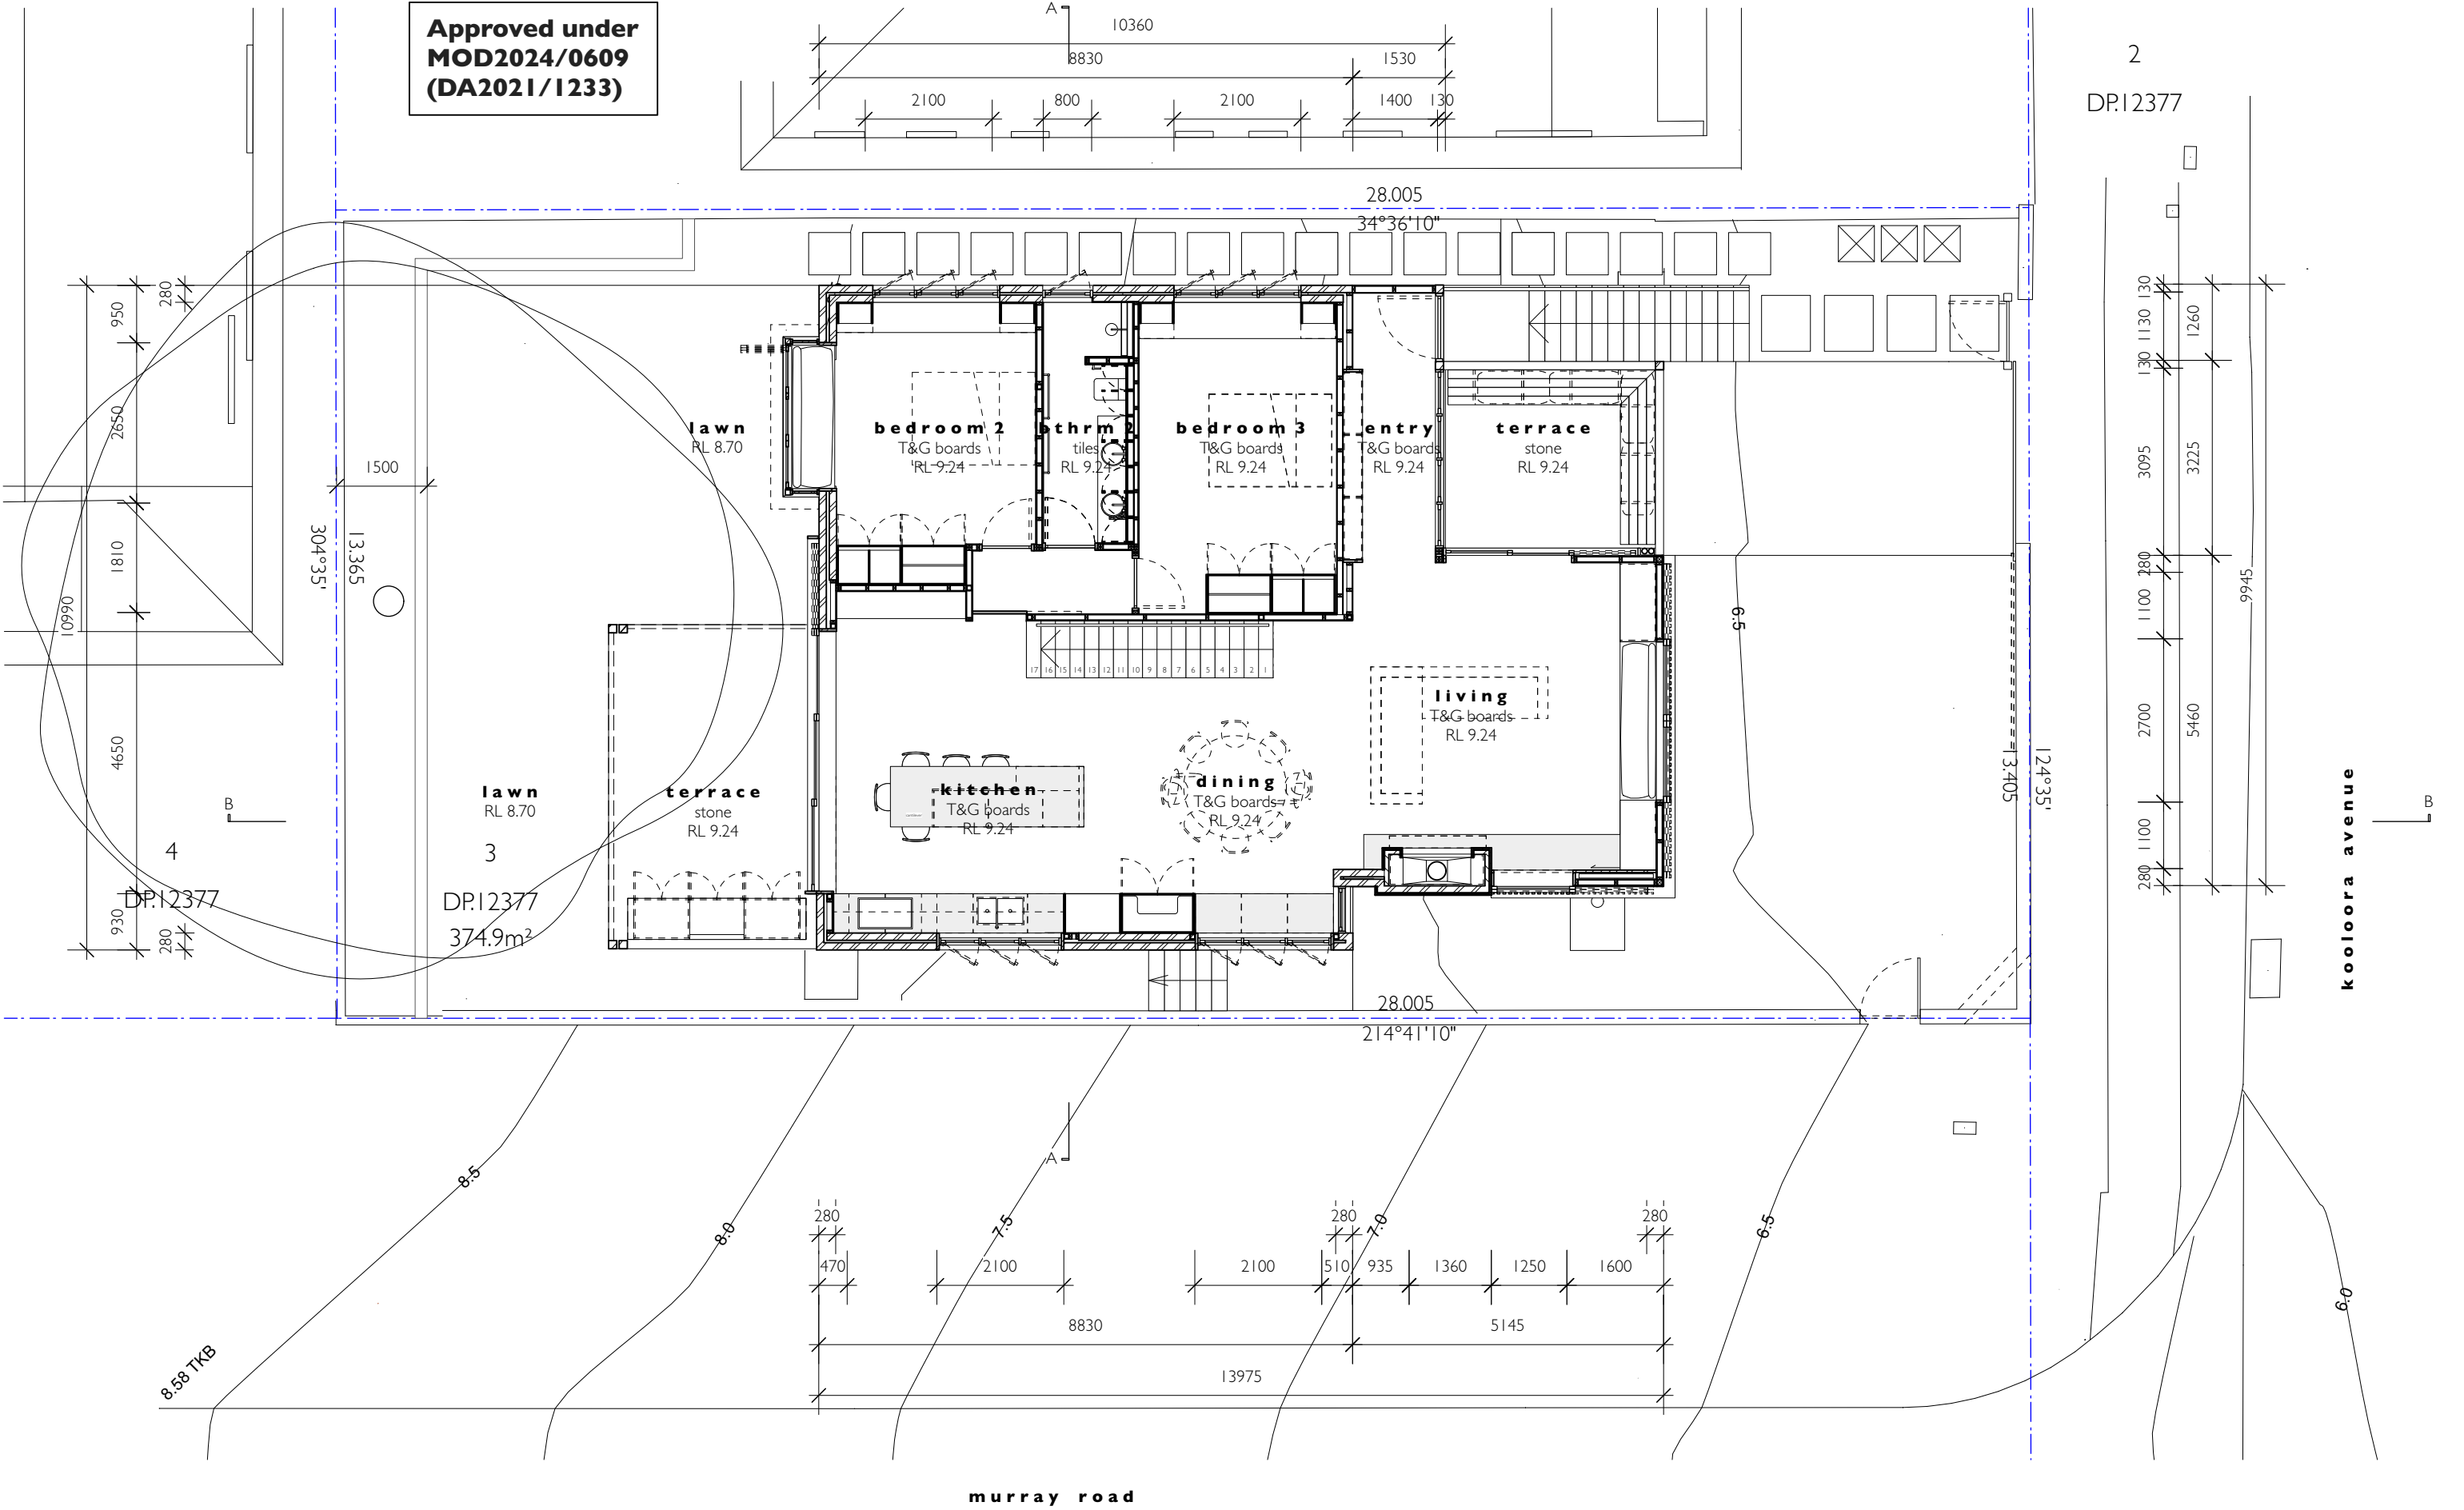

rachel hudson architect

www.rachelhudson.com.au
0410 323 564

 

Do not scale from drawings. Verify all dimensions and levels on site.
Rachel Hudson is the owner of the copyright subsisting in these drawings and specifications.
They must not be used, reproduced or copied in whole or part nor may the information, ideas
and concepts therein contained be disclosed to any person without the prior written consent of
Rachel Hudson.

0 1m 2m 3m 4m

YEATES HOUSE

Michelle & Anthony Yeates
5 Kooloora Avenue
Freshwater
NSW 2096


DWG
DATE 05.05.25
ISSUE A
JOB # 199
SCALE 1:100 @ A3

YH-03-USE DA

MID FLOOR PLAN


Approved under
MOD2024/0609
(DA2021/1233)

2
DP.12377

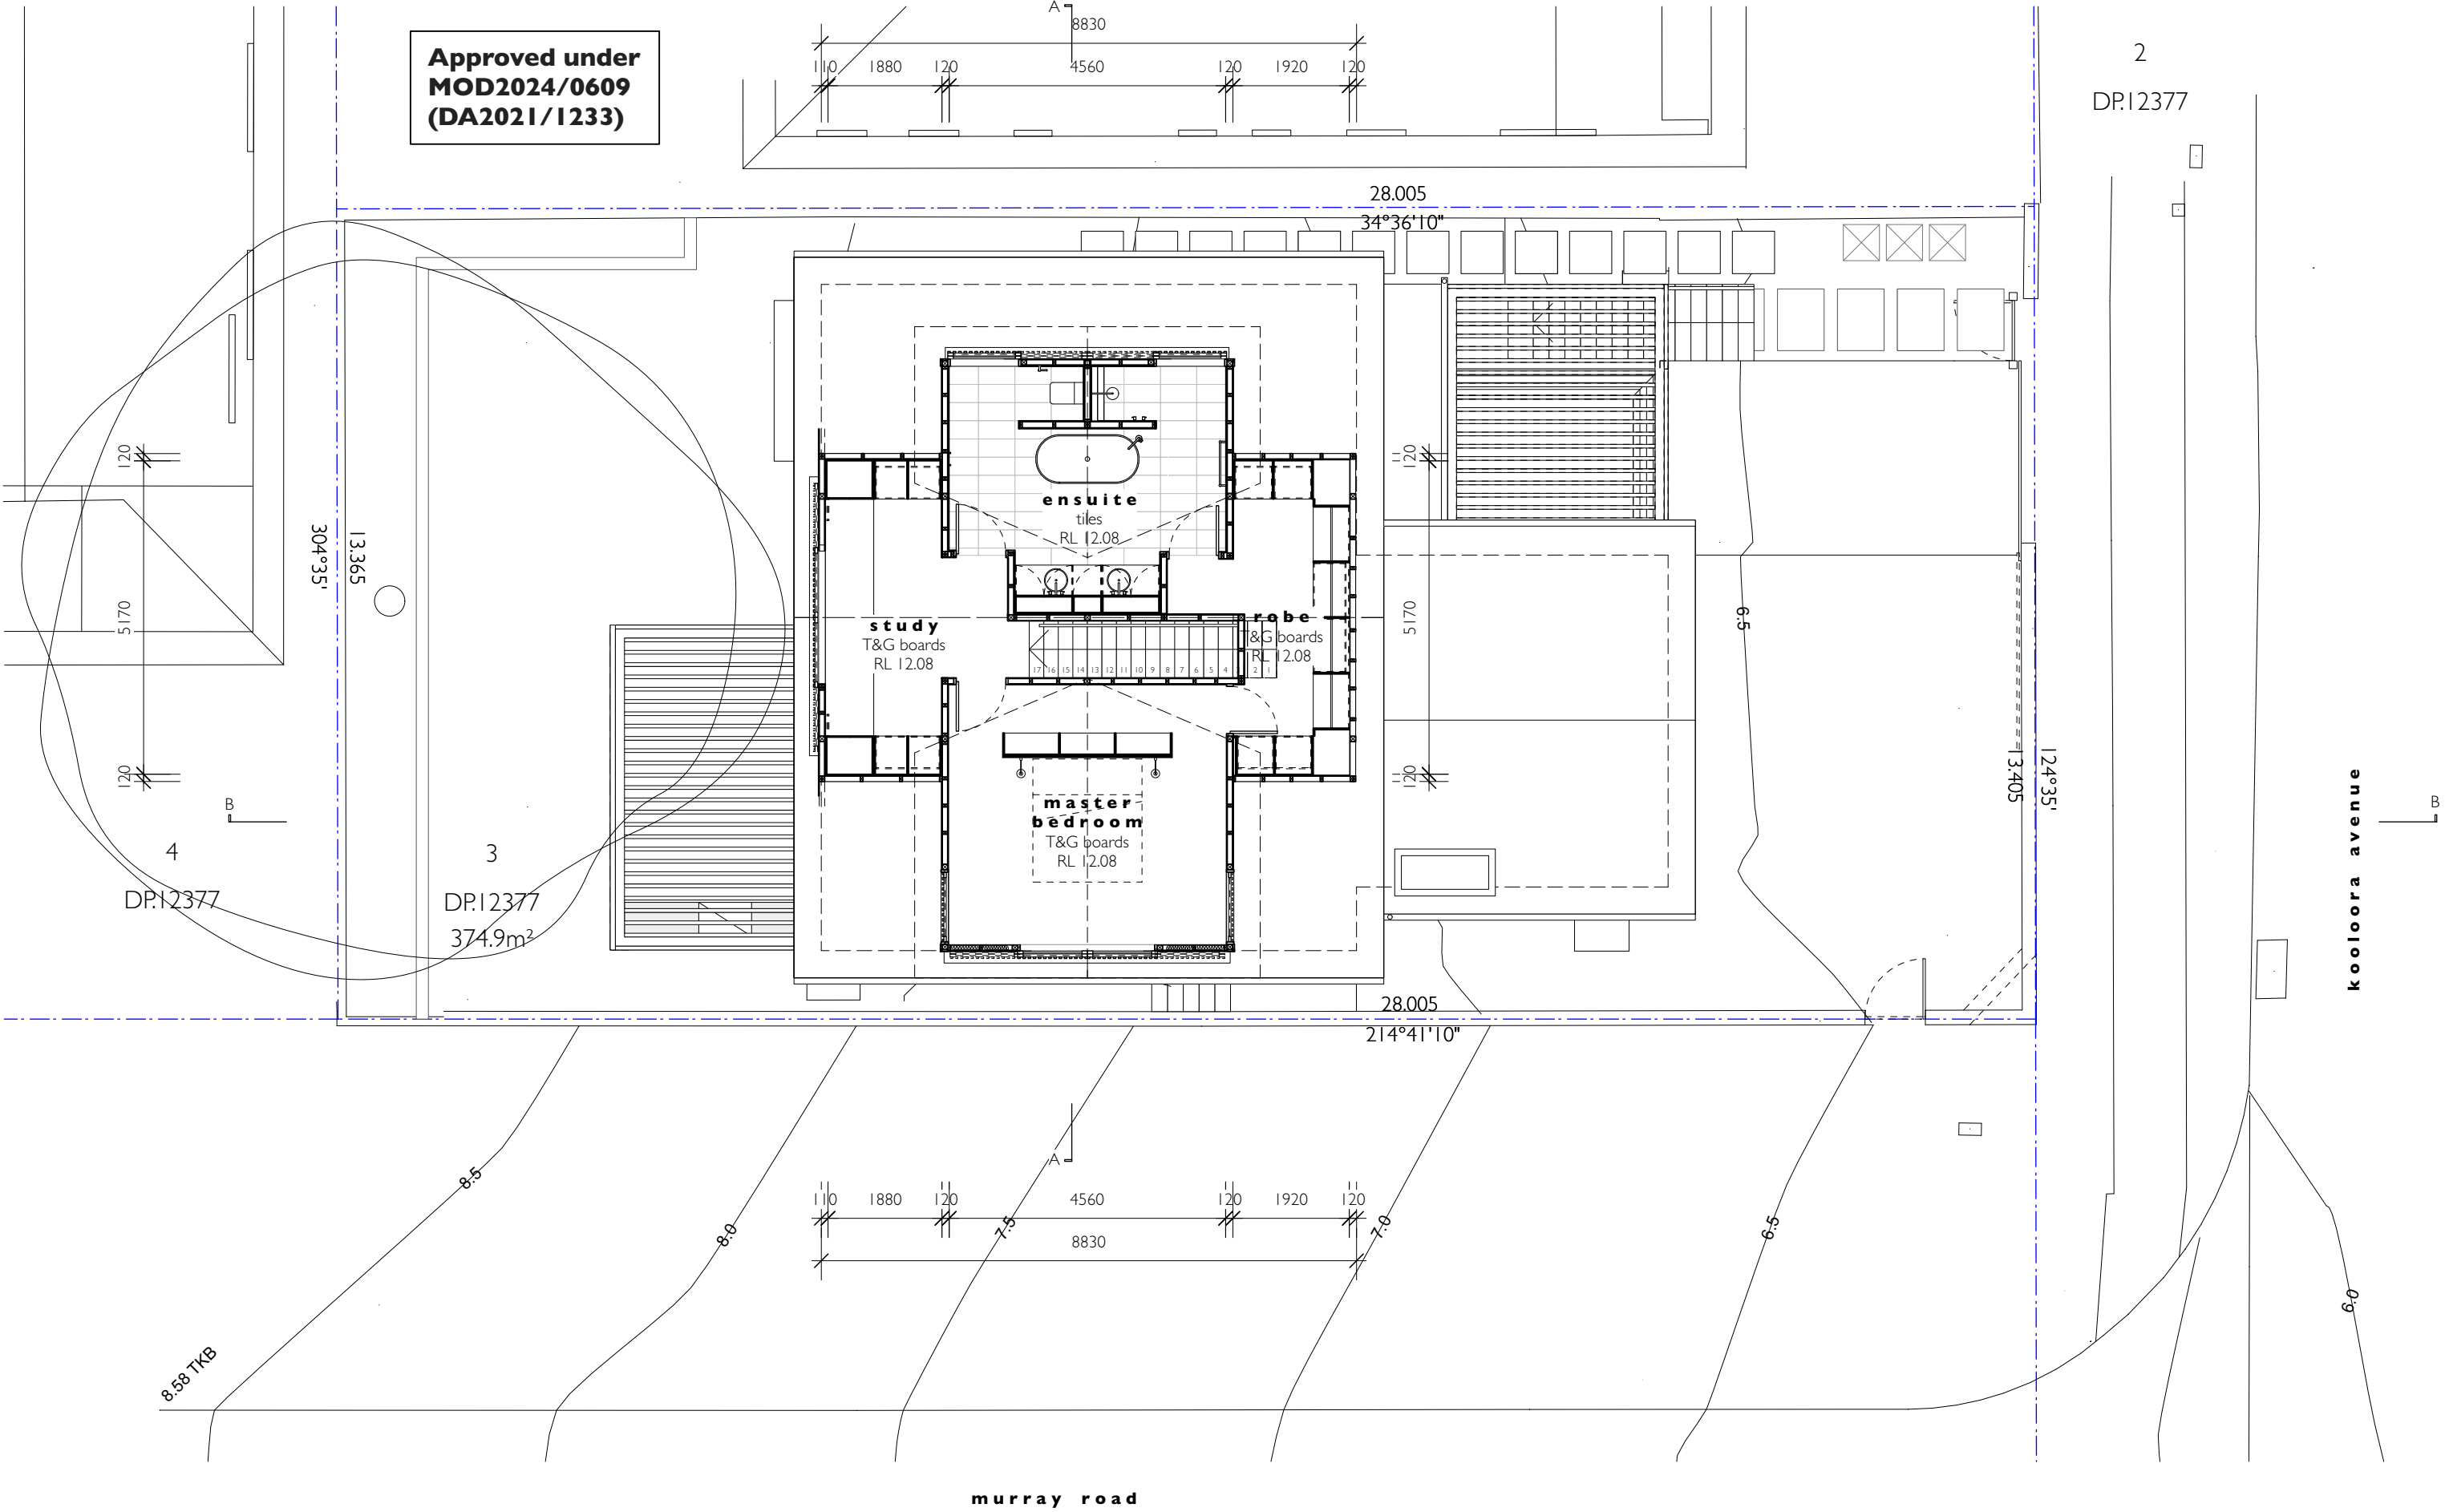

rachel hudson architect

www.rachelhudson.com.au
0410 323 564

 

Do not scale from drawings. Verify all dimensions and levels on site.
Rachel Hudson is the owner of the copyright subsisting in these drawings and specifications.
They must not be used, reproduced or copied in whole or part nor may the information, ideas
and concepts therein contained be disclosed to any person without the prior written consent of
Rachel Hudson.

0 1m 2m 3m 4m

YEATES HOUSE

Michelle & Anthony Yeates
5 Kooloora Avenue
Freshwater
NSW 2096


DWG
DATE 05.05.25
ISSUE A
JOB # 199
SCALE 1:100 @ A3

YH-04-USE DA

UPPER FLOOR PLAN


Approved under
MOD2024/0609
(DA2021/1233)

2
DP.I2377

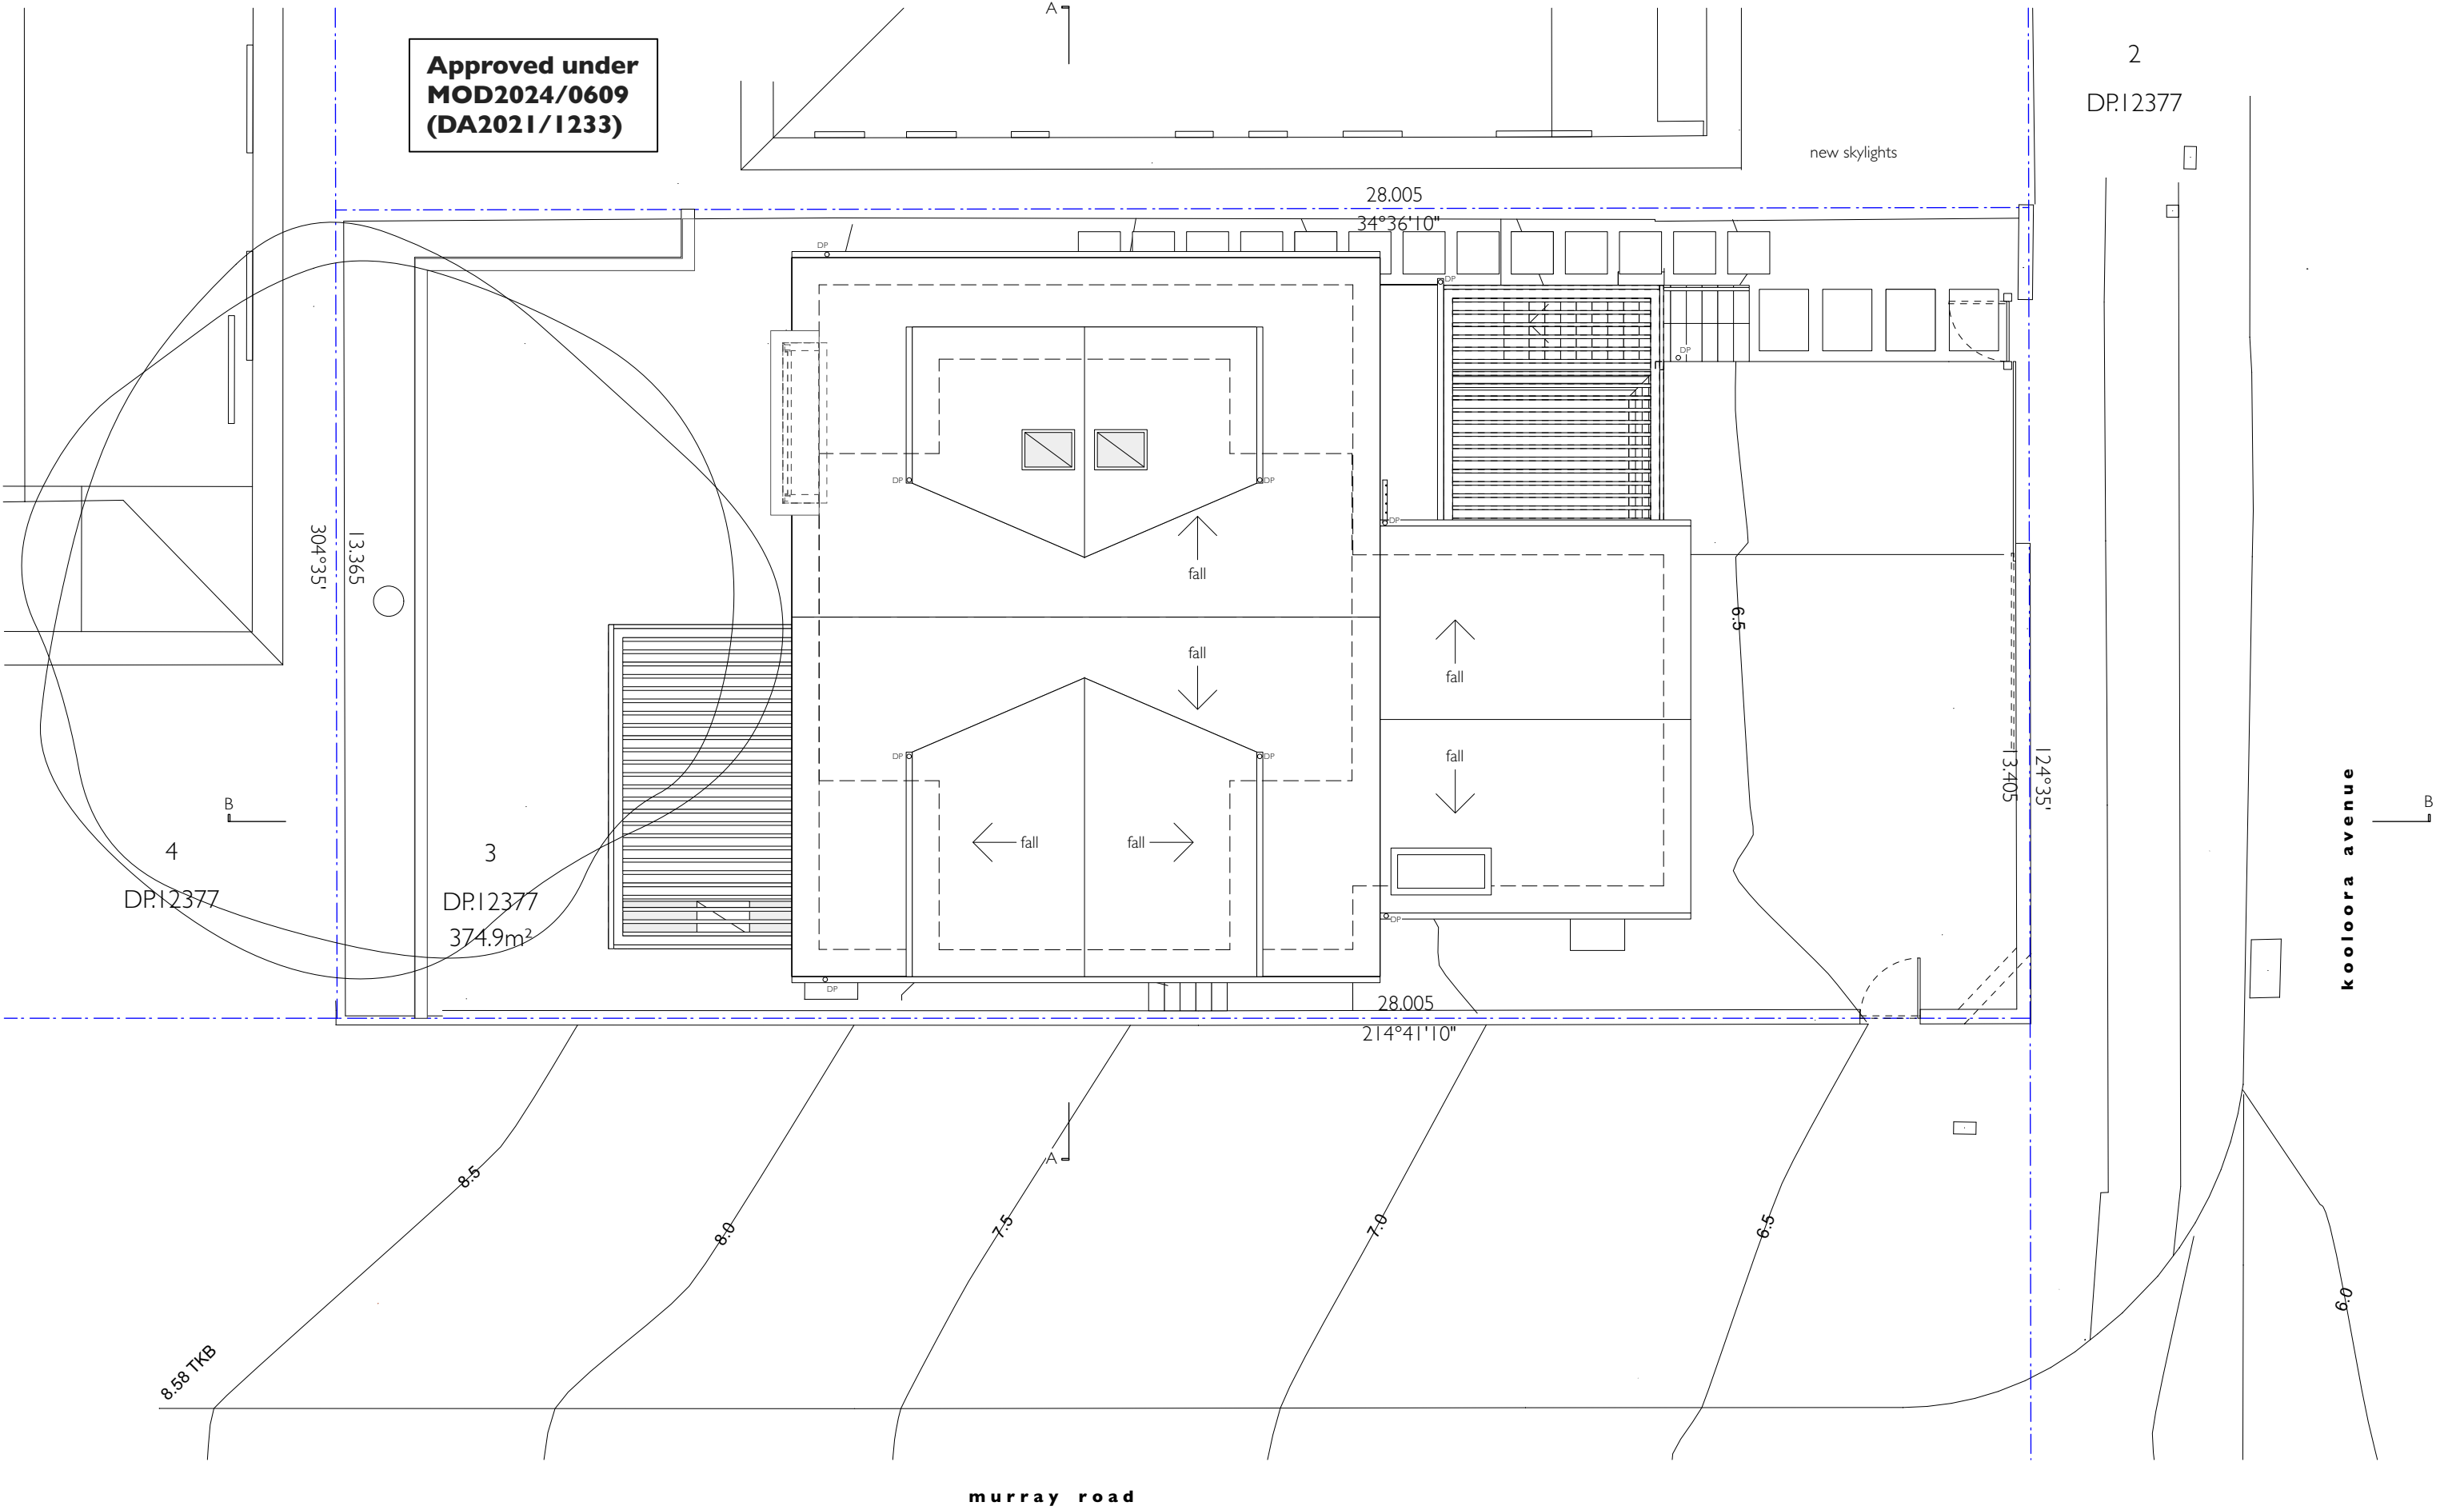

rachel hudson architect

www.rachelhudson.com.au
0410 323 564

 

Do not scale from drawings. Verify all dimensions and levels on site.
Rachel Hudson is the owner of the copyright subsisting in these drawings and specifications.
They must not be used, reproduced or copied in whole or part nor may the information, ideas
and concepts therein contained be disclosed to any person without the prior written consent of
Rachel Hudson.

0 1m 2m 3m 4m

YEATES HOUSE

Michelle & Anthony Yeates
5 Kooloora Avenue
Freshwater
NSW 2096


DWG
DATE 05.05.25
ISSUE A
JOB # 199
SCALE 1:100 @ A3

YH-05-USE DA

ROOF PLAN

MATERIALS LEGEND

- mn - masonry
- cn - concrete
- cr - cement render
- cg - clear glass
- og - opaque glass
- mt - metal roof
- ps - privacy screen
- ss - sandstone
- tm - timber
- wb - weatherboard
- cl - cladding

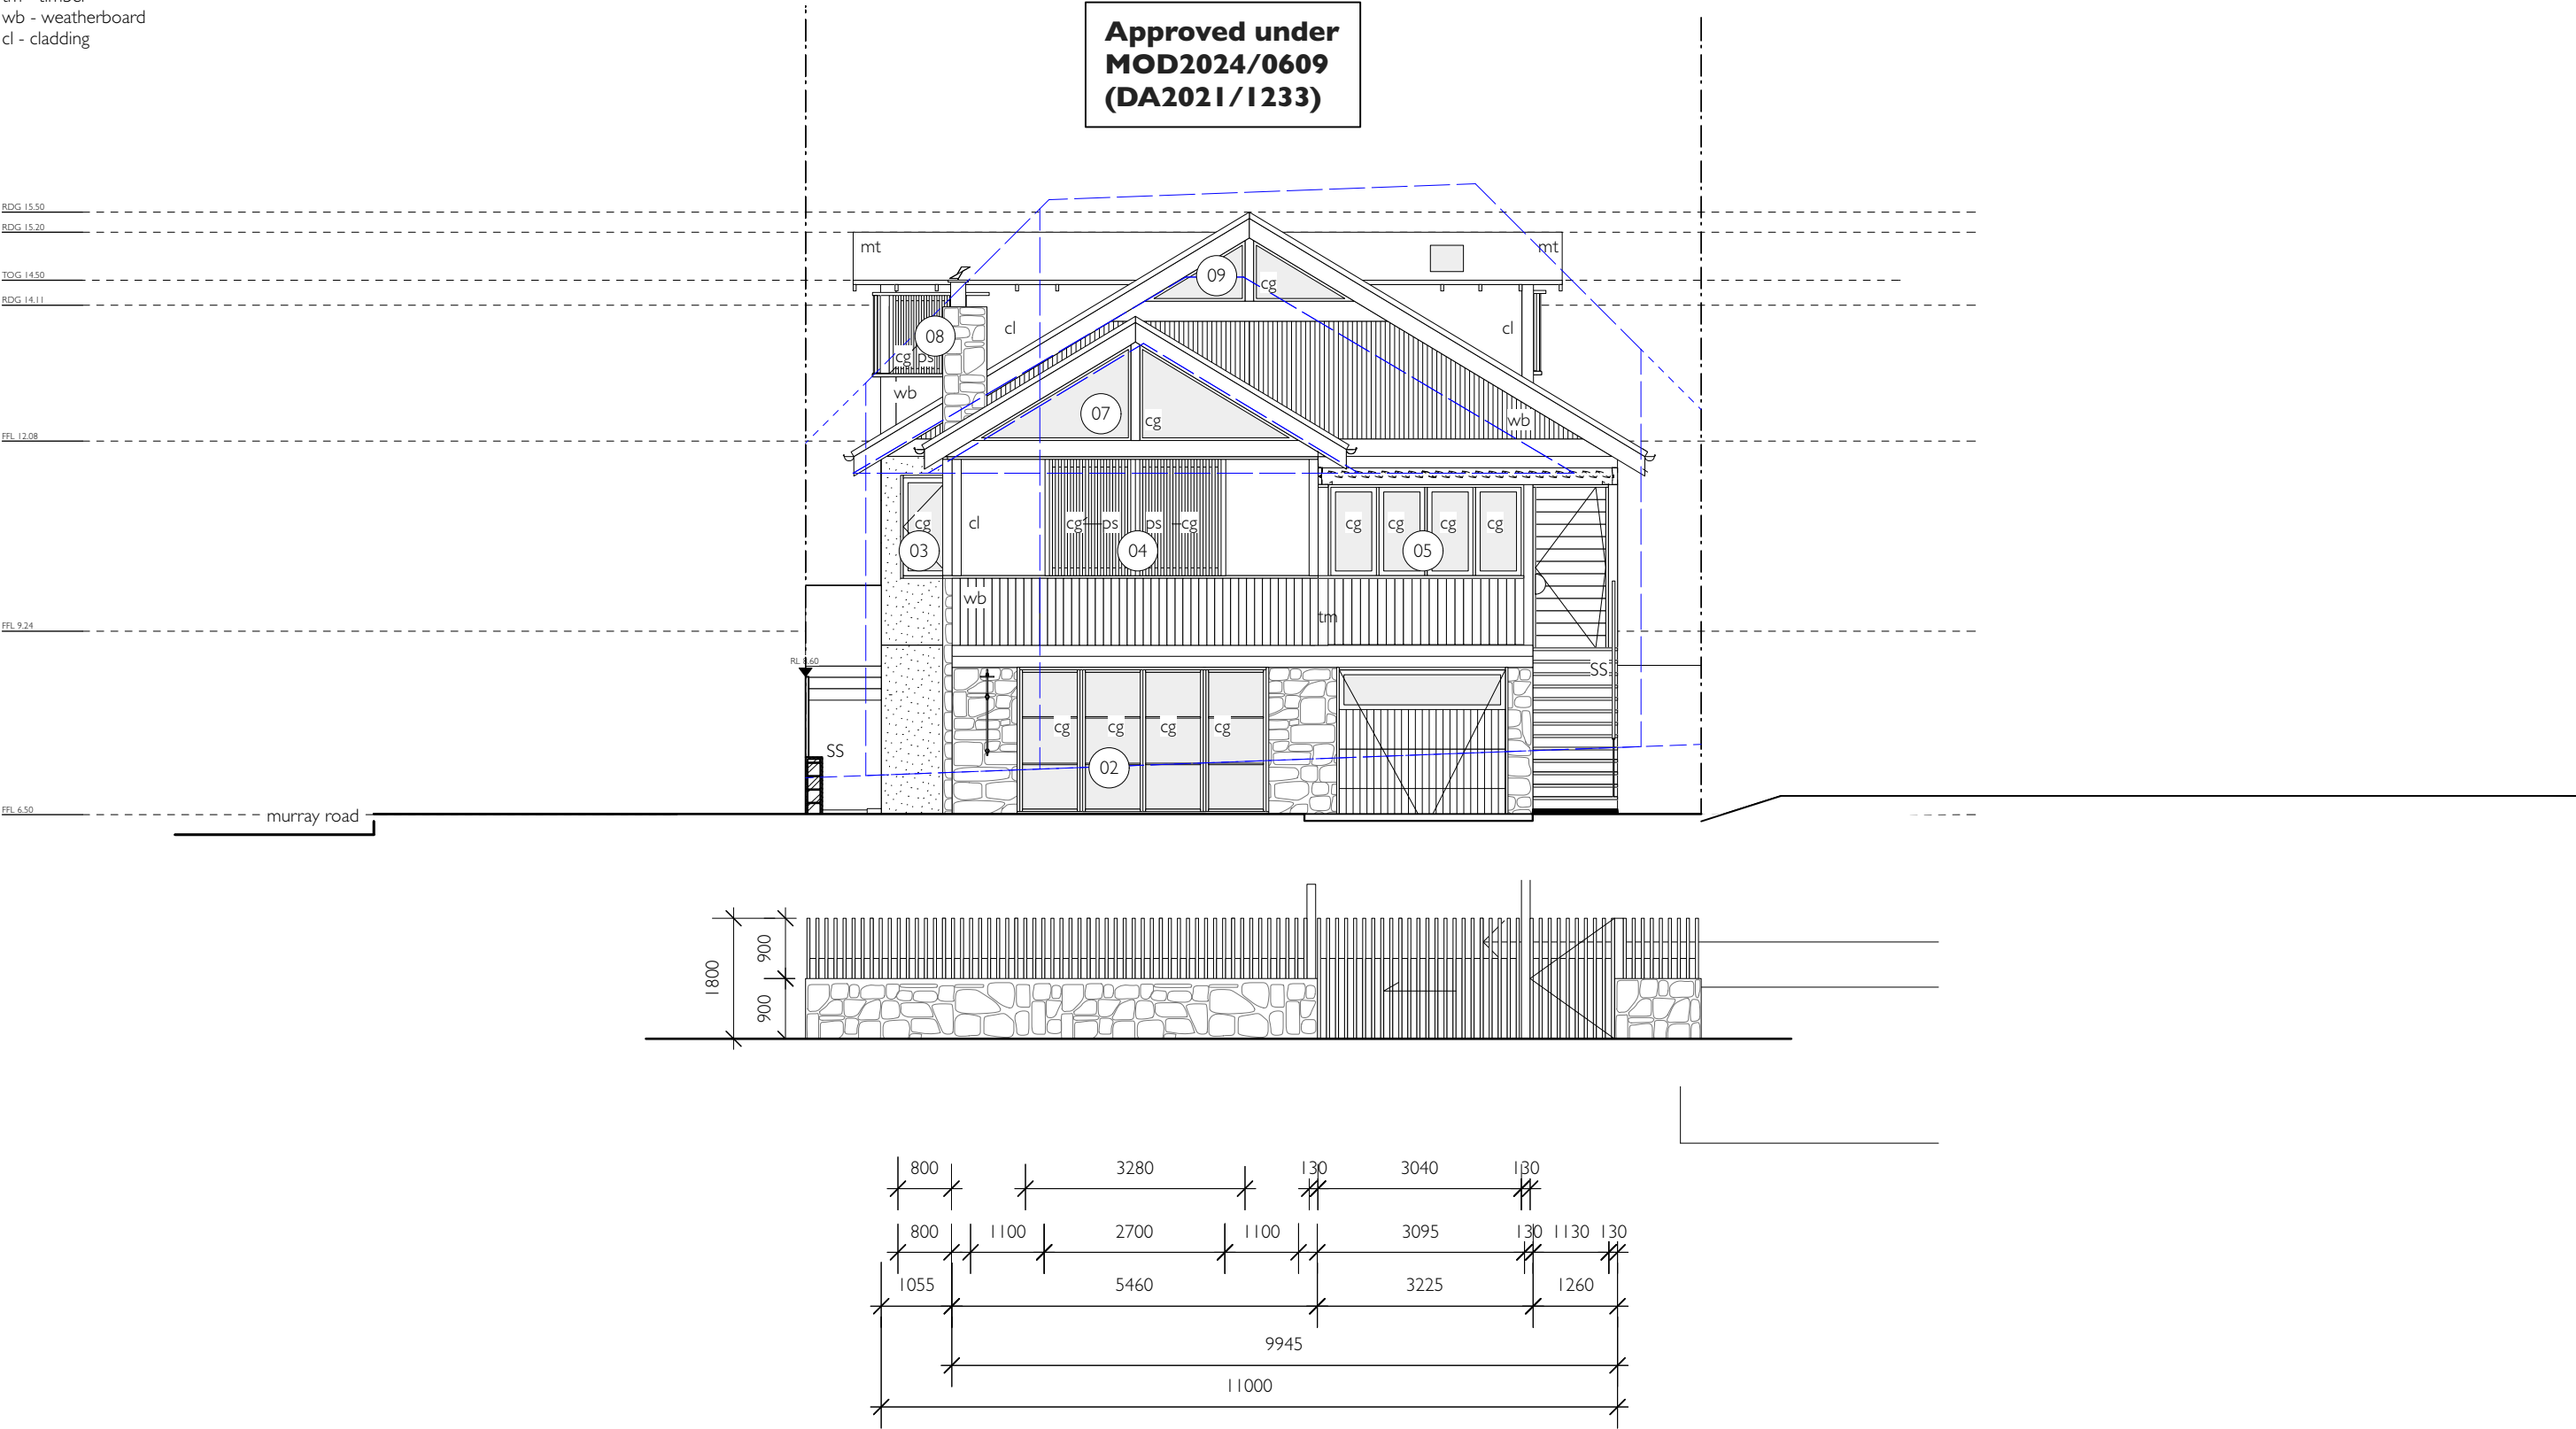

rachel hudson architect

www.rachelhudson.com.au
0410 323 564

Do not scale from drawings. Verify all dimensions and levels on site.
Rachel Hudson is the owner of the copyright subsisting in these drawings and specifications.
They must not be used, reproduced or copied in whole or part, nor may the information, ideas
and concepts therein contained be disclosed to any person without the prior written consent of
Rachel Hudson.

YEATES HOUSE


Michelle & Anthony Yeates
5 Kooloorra Avenue
Freshwater
NSW 2096

DWG: YH-06-USE DA
DATE: 05.05.25
ISSUE: A
JOB #: 199
SCALE: 1:100 @ A3

NE ELEVATION

MATERIALS LEGEND

- mn - masonry
- cn - concrete
- cr - cement render
- cg - clear glass
- og - opaque glass
- mt - metal roof
- ps - privacy screen
- ss - sandstone
- tm - timber
- wb - weatherboard
- cl - cladding

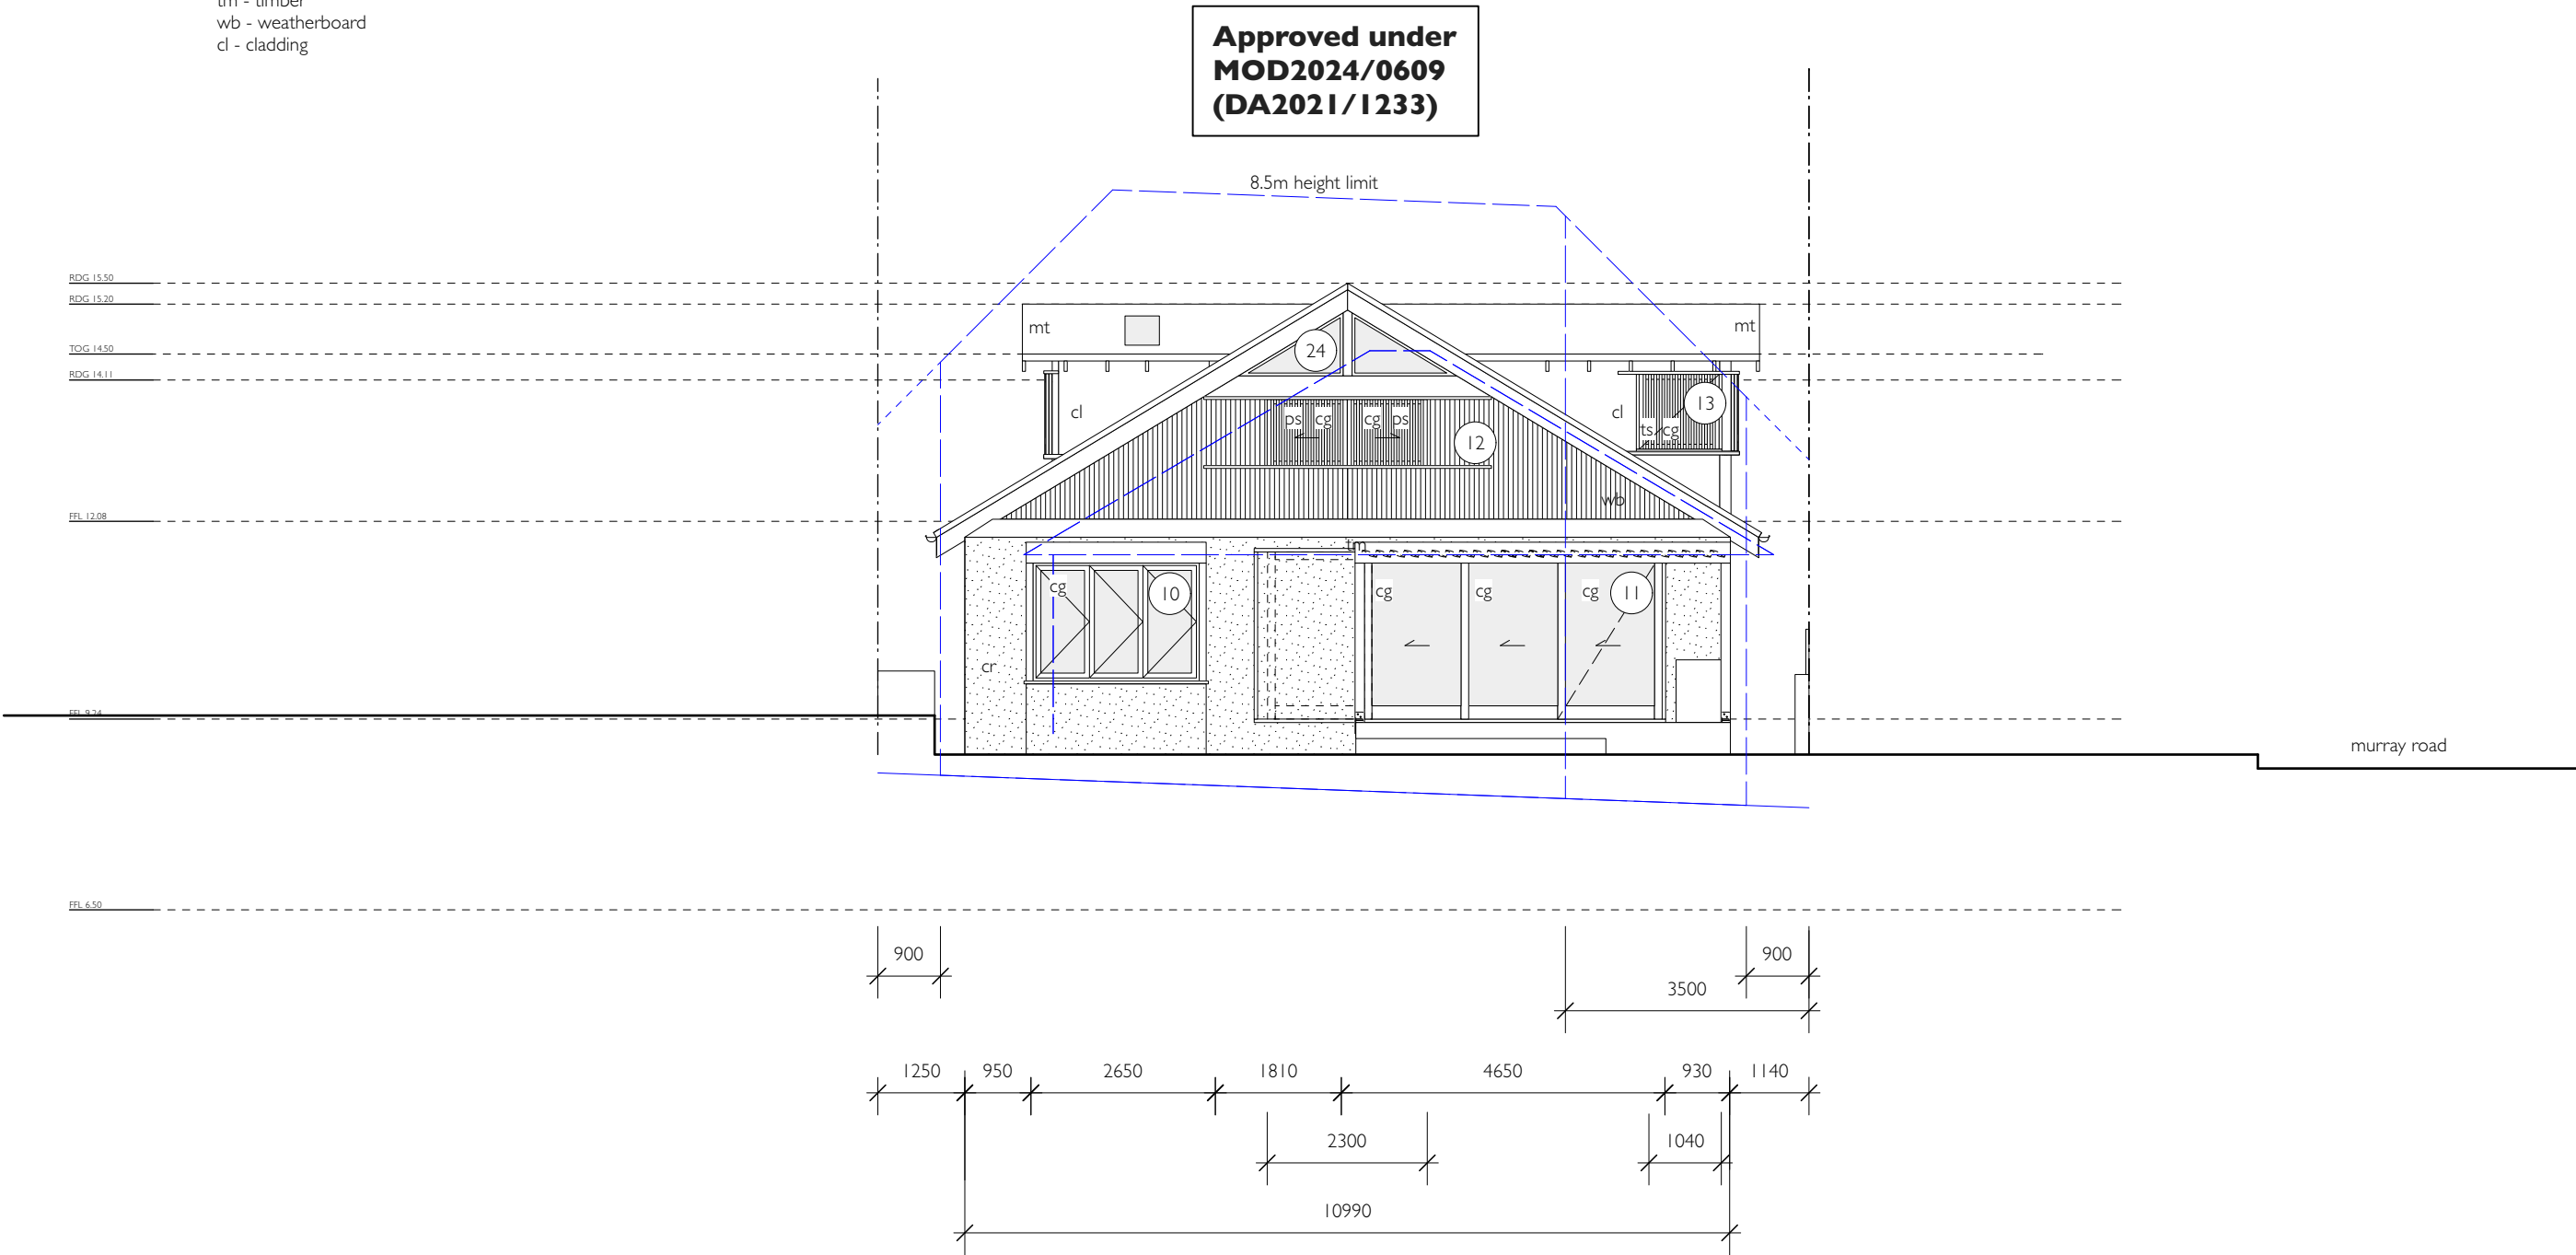

rachel hudson architect

www.rachelhudson.com.au
0410 323 564

Do not scale from drawings. Verify all dimensions and levels on site.
Rachel Hudson is the owner of the copyright subsisting in these drawings and specifications.
They must not be used, reproduced or copied in whole or part, nor may the information, ideas
and concepts therein contained be disclosed to any person without the prior written consent of
Rachel Hudson.

0 1m 2m 3m 4m

YEATES HOUSE


Michelle & Anthony Yeates
5 Kooloora Avenue
Freshwater
NSW 2096

DWG YH-07-USE DA
DATE 05.05.25
ISSUE A
JOB # 199
SCALE 1:100 @ A3

SW ELEVATION

MATERIALS LEGEND

mn - masonry
cn - concrete
cr - cement render
cg - clear glass
og - opaque glass
mt - metal roof
ps - privacy screen
ss - sandstone
tm - timber
wb - weatherboard
cl - cladding

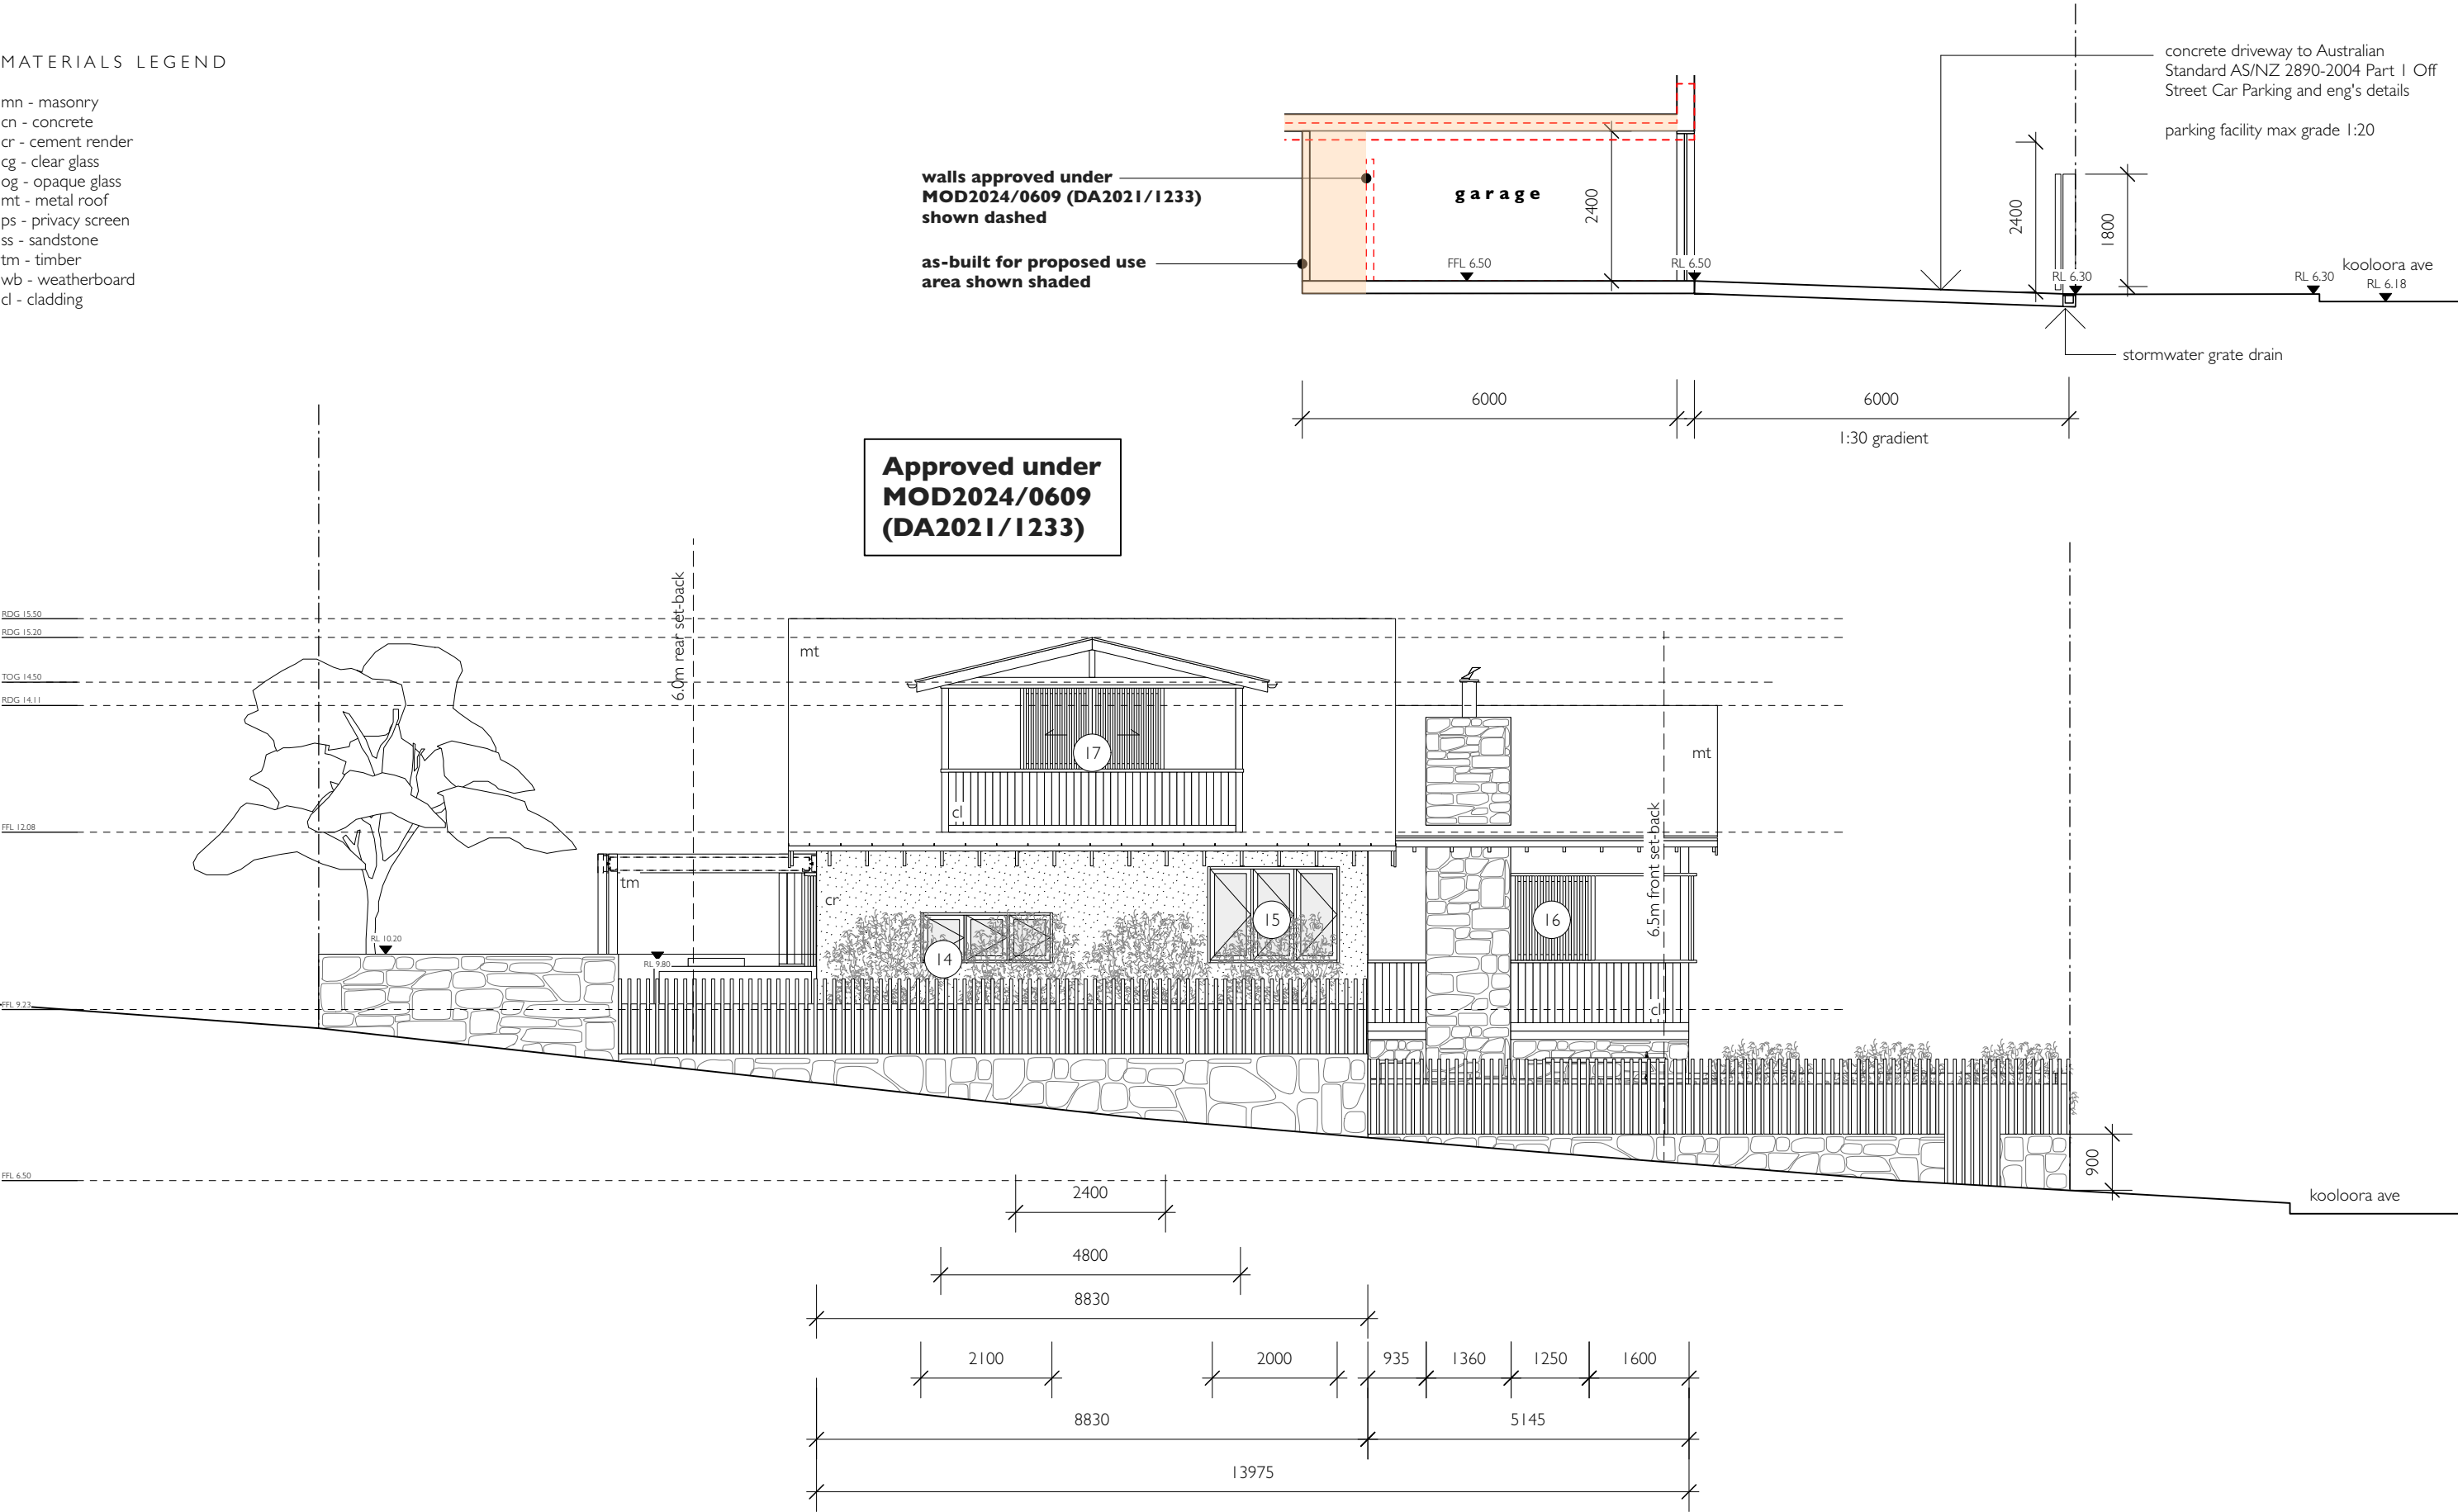

rachel hudson architect

www.rachelhudson.com.au
0410 323 564

Do not scale from drawings. Verify all dimensions and levels on site.
Rachel Hudson is the owner of the copyright subsisting in these drawings and specifications.
They must not be used, reproduced or copied in whole or part, nor may the information, ideas
and concepts therein contained be disclosed to any person without the prior written consent of
Rachel Hudson.

0 1m 2m 3m 4m

YEATES HOUSE

Michelle & Anthony Yeates
5 Kooloora Avenue
Freshwater
NSW 2096

DWG

DATE

ISSUE

JOB #

SCALE

YH-08-USE DA

05.05.25

A

199


1:100 @ A3

SE ELEVATION + CARPORT SECTION

MATERIALS LEGEND

- mn - masonry
- cn - concrete
- cr - cement render
- cg - clear glass
- og - opaque glass
- mt - metal roof
- ps - privacy screen
- ss - sandstone
- tm - timber
- wb - weatherboard
- cl - cladding

Approved under
MOD2024/0609
(DA2021/1233)

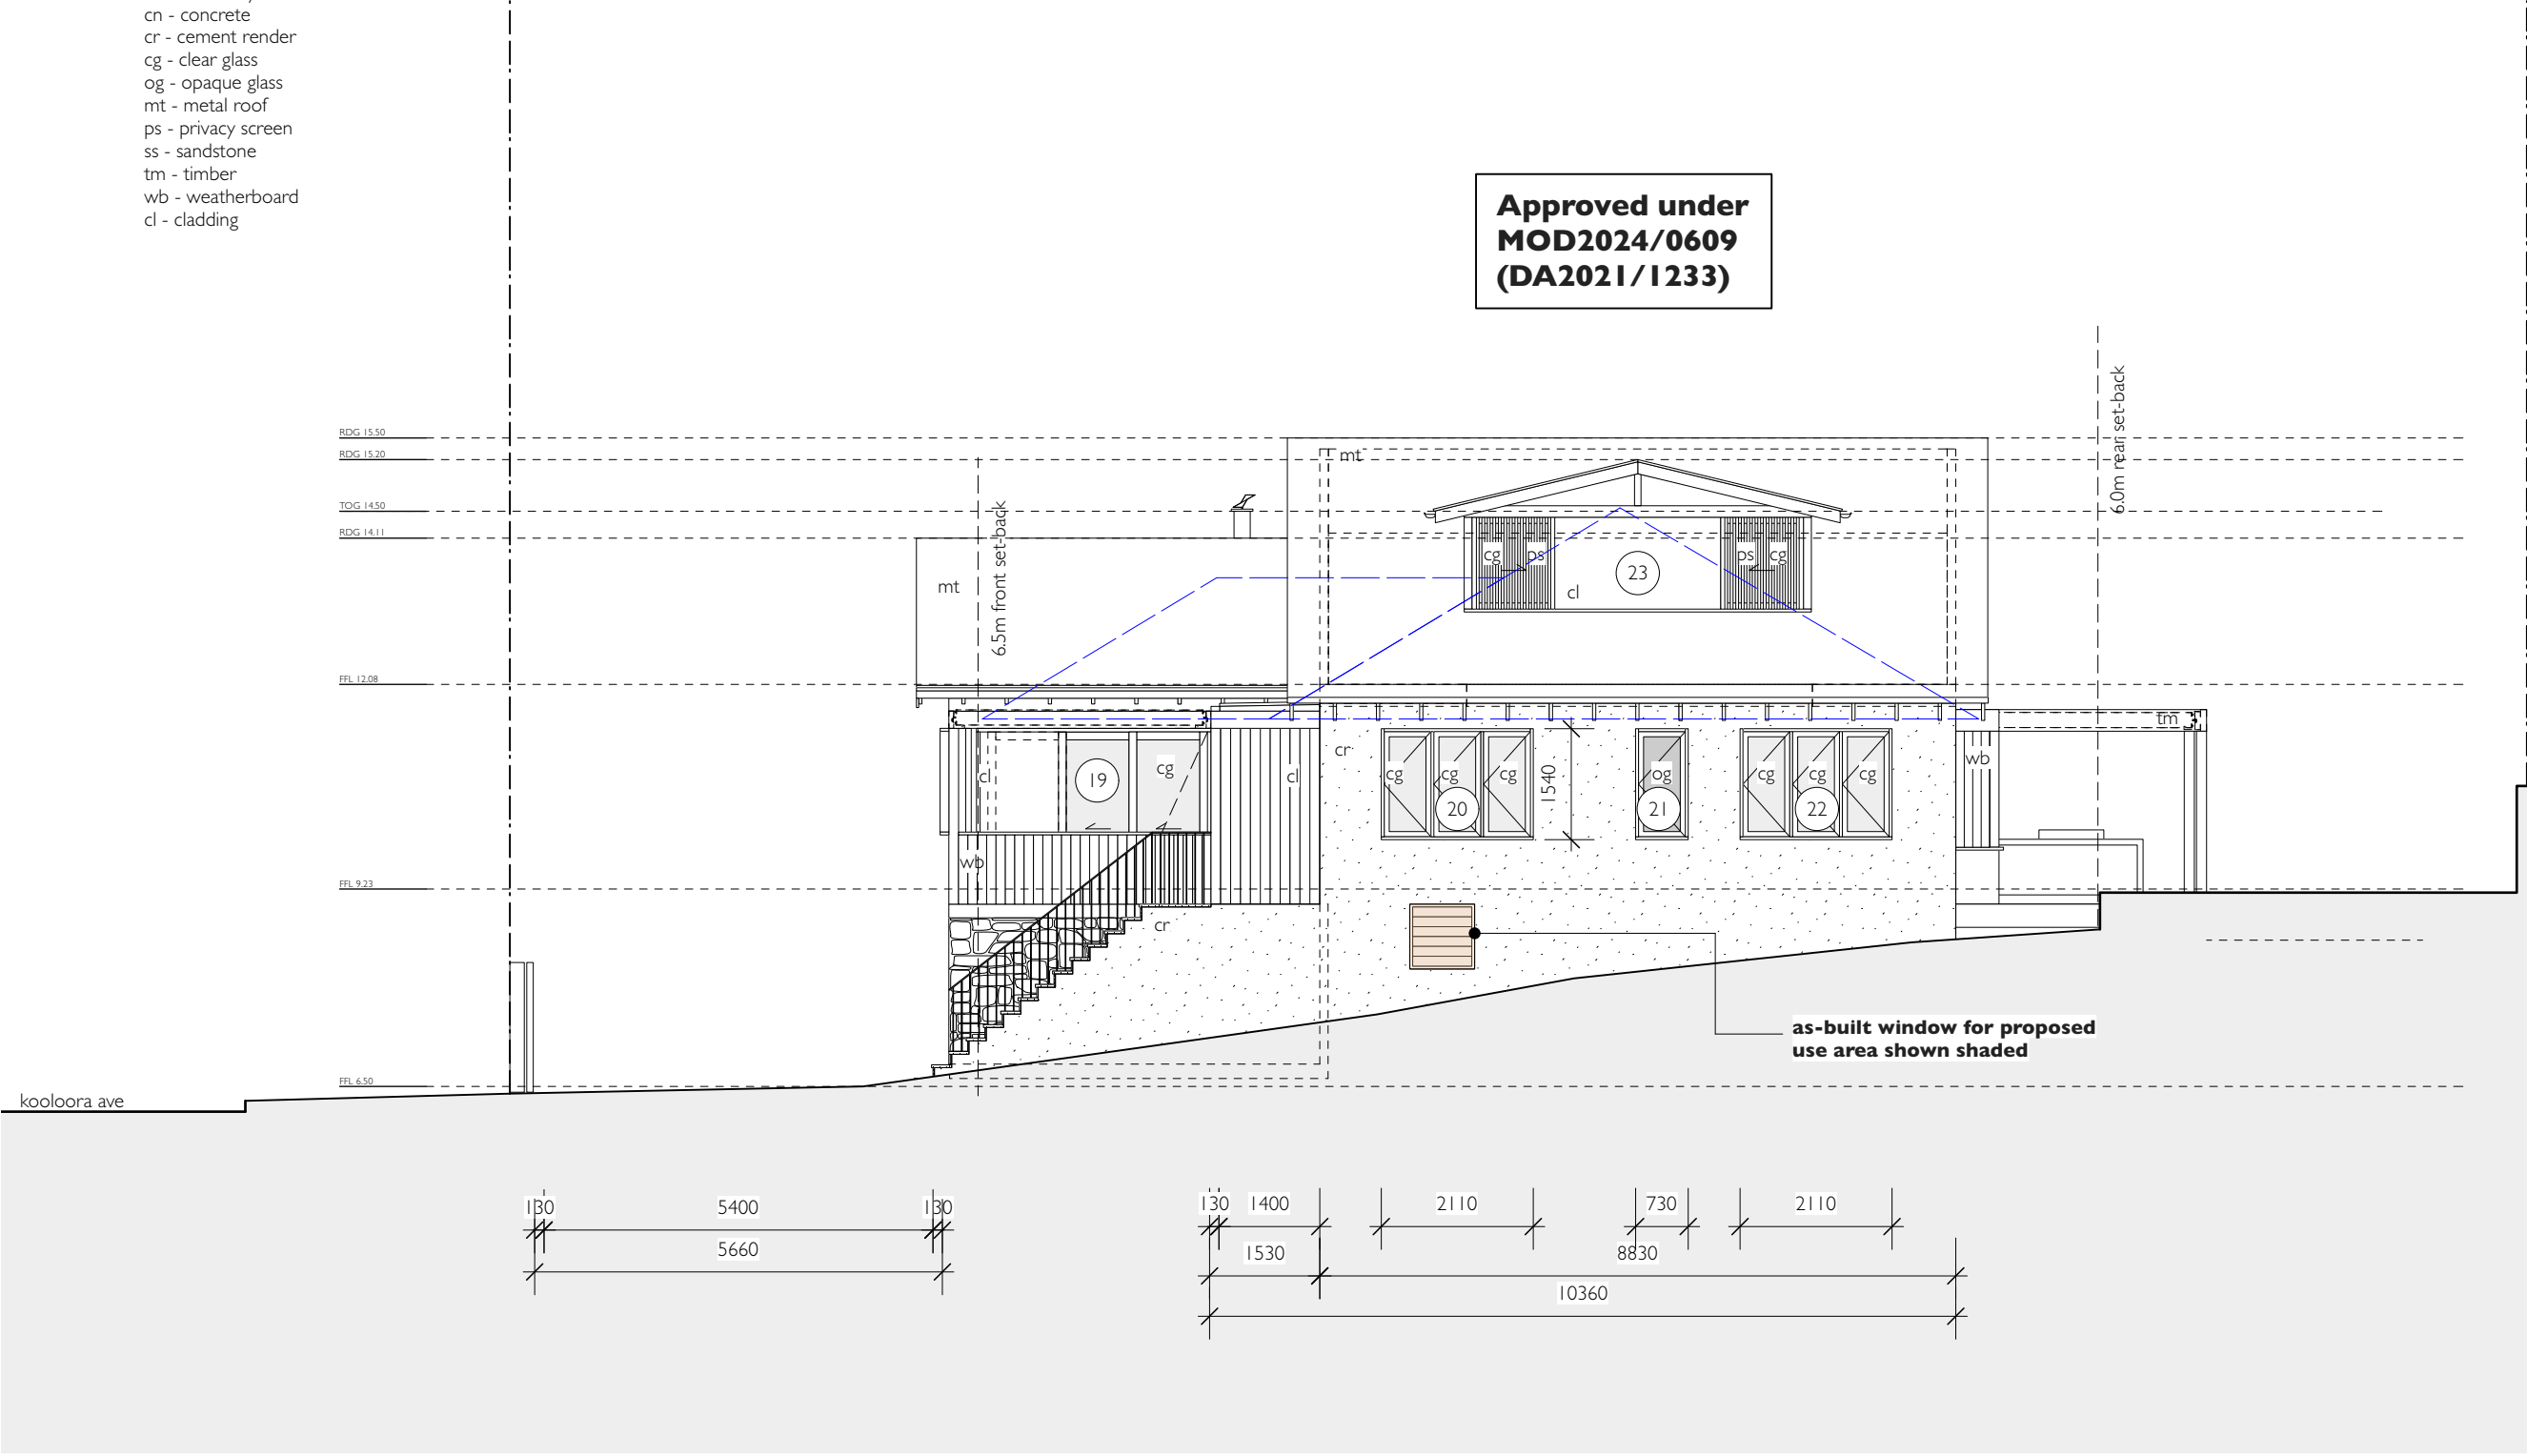

rachel hudson architect

www.rachelhudson.com.au
0410 323 564

Do not scale from drawings. Verify all dimensions and levels on site.
Rachel Hudson is the owner of the copyright subsisting in these drawings and specifications.
They must not be used, reproduced or copied in whole or part nor may the information, ideas
and concepts therein contained be disclosed to any person without the prior written consent of
Rachel Hudson.

0 1m 2m 3m 4m

YEATES HOUSE



Michelle & Anthony Yeates
5 Kooloora Avenue
Freshwater
NSW 2096

DWG
DATE
ISSUE
JOB #
SCALE

YH-09-USE DA

05.05.25
A
199
1:100 @ A3

NW ELEVATION

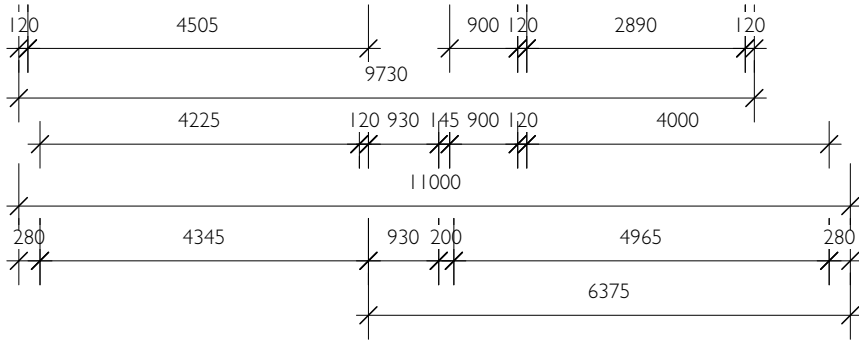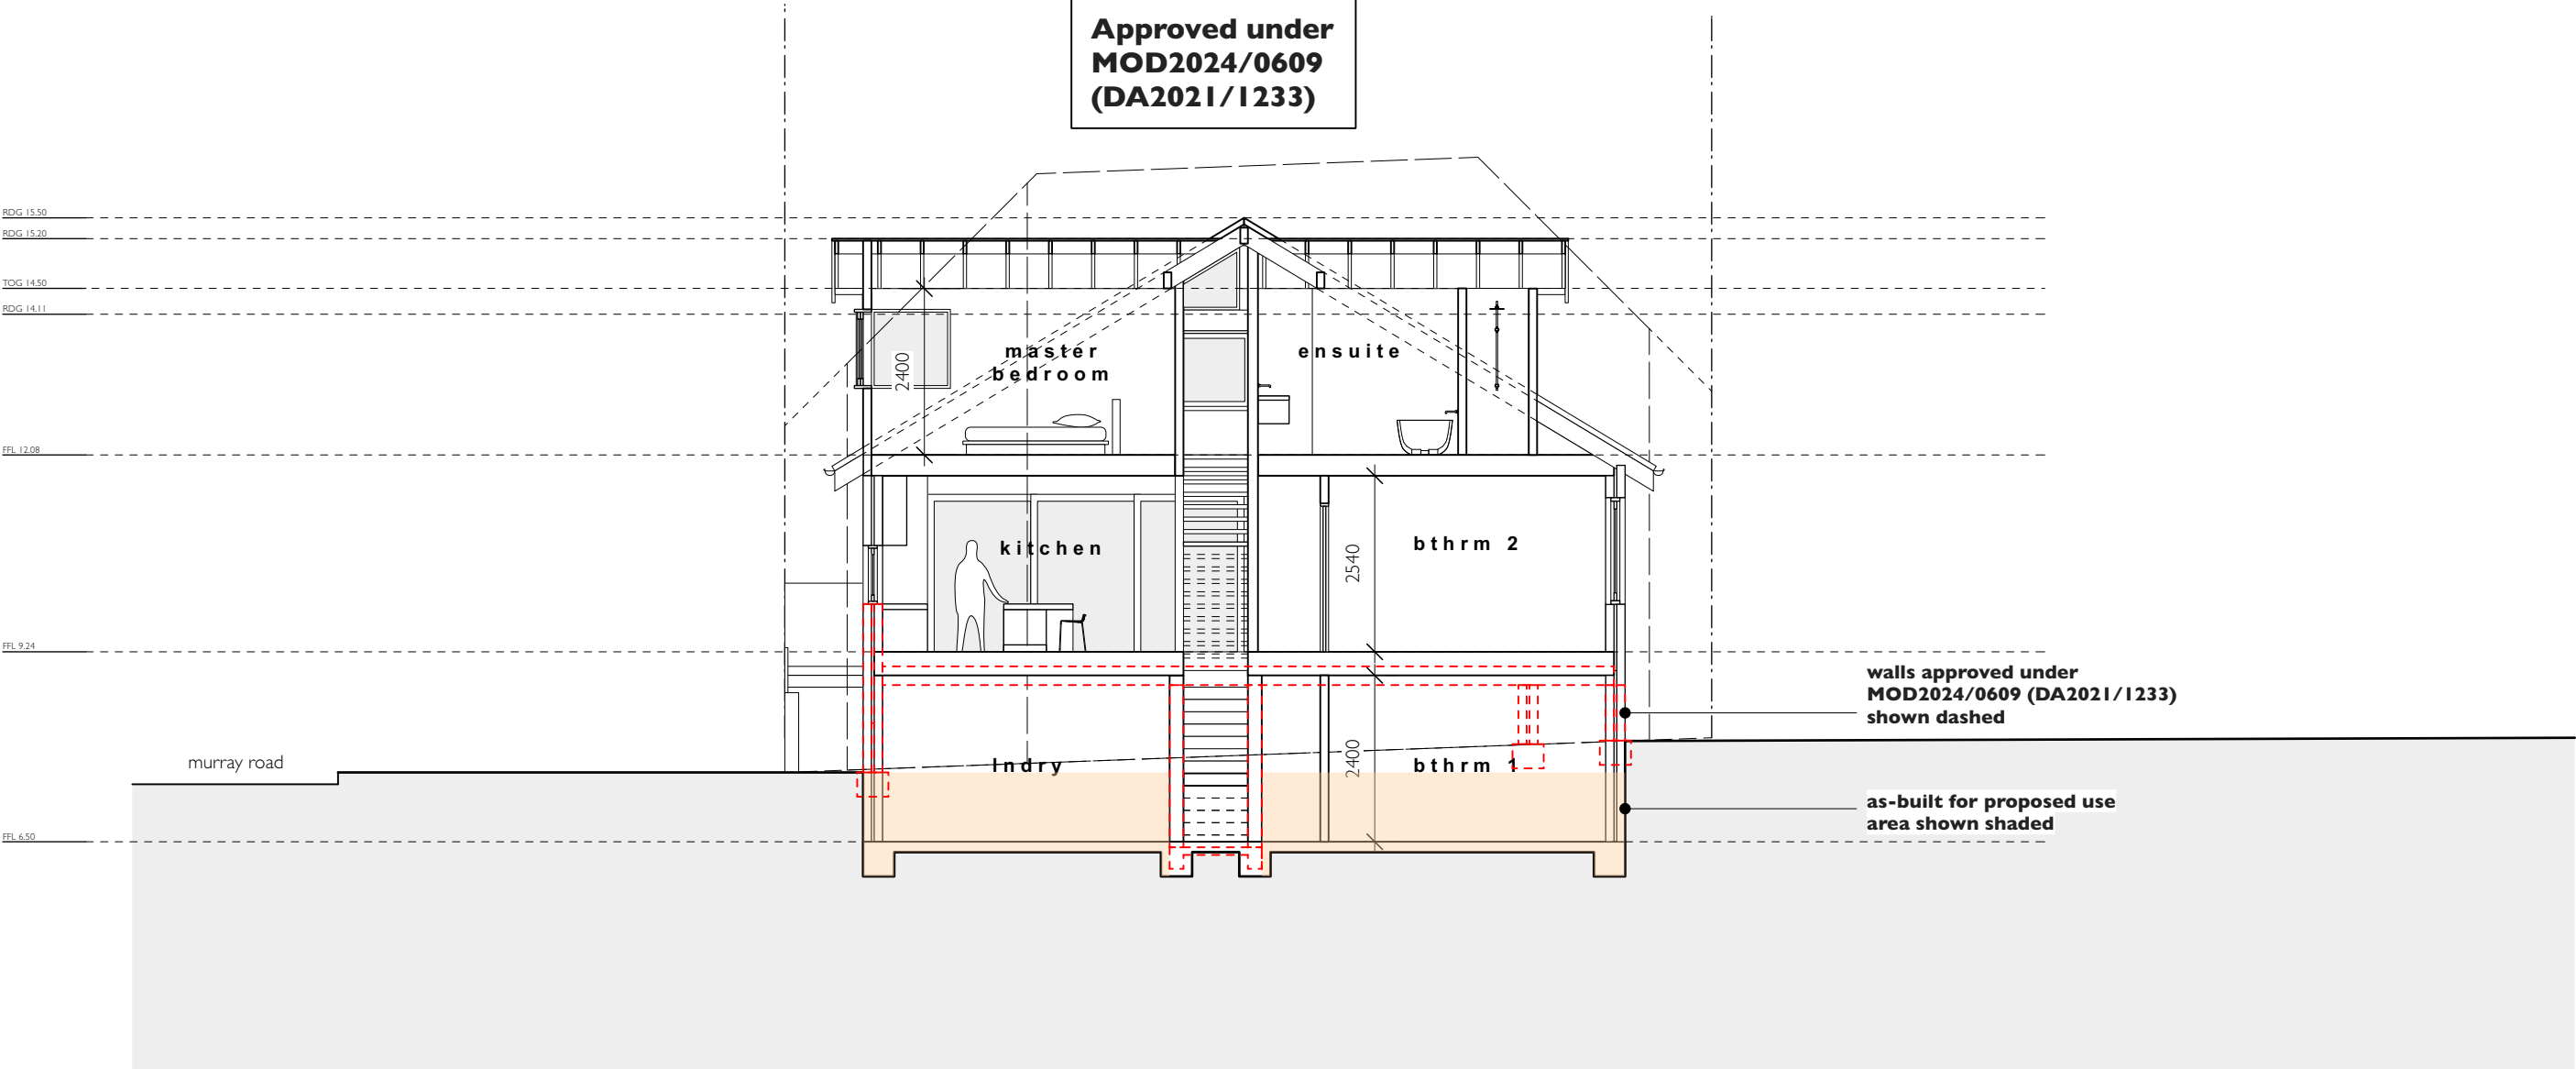

rachel hudson architect

www.rachelhudson.com.au
0410 323 564

Do not scale from drawings. Verify all dimensions and levels on site.
Rachel Hudson is the owner of the copyright subsisting in these drawings and specifications.
They must not be used, reproduced or copied in whole or part, nor may the information, ideas
and concepts therein contained be disclosed to any person without the prior written consent of
Rachel Hudson.



0 1m 2m 3m 4m

YEATES HOUSE

Michelle & Anthony Yeates
5 Kooloora Avenue
Freshwater
NSW 2096

DWG YH-10-USE DA
DATE 05.05.25
ISSUE A
JOB # 199
SCALE 1:100 @ A3

SECTION AA

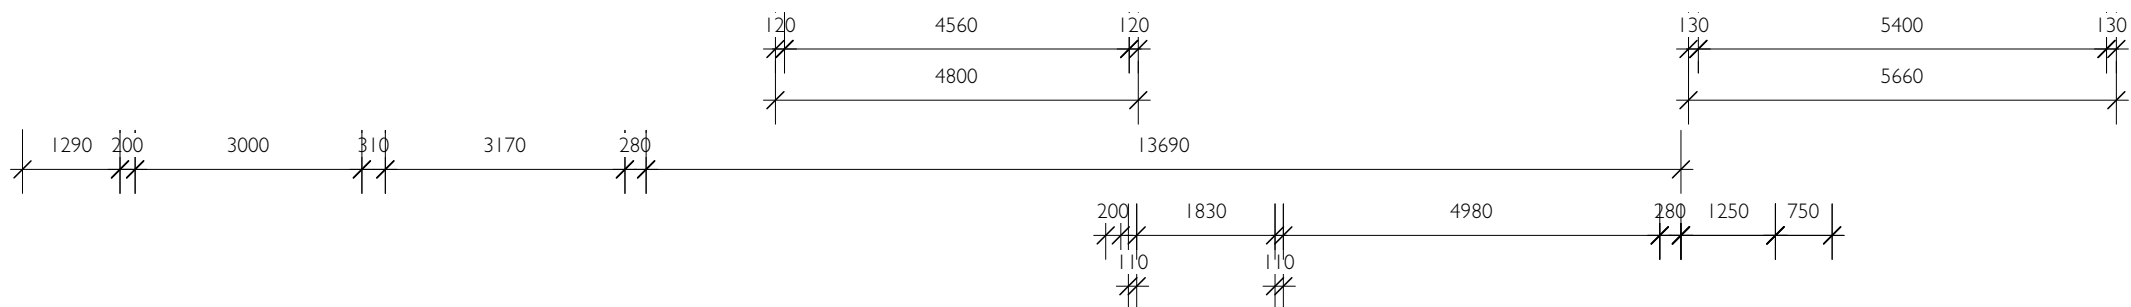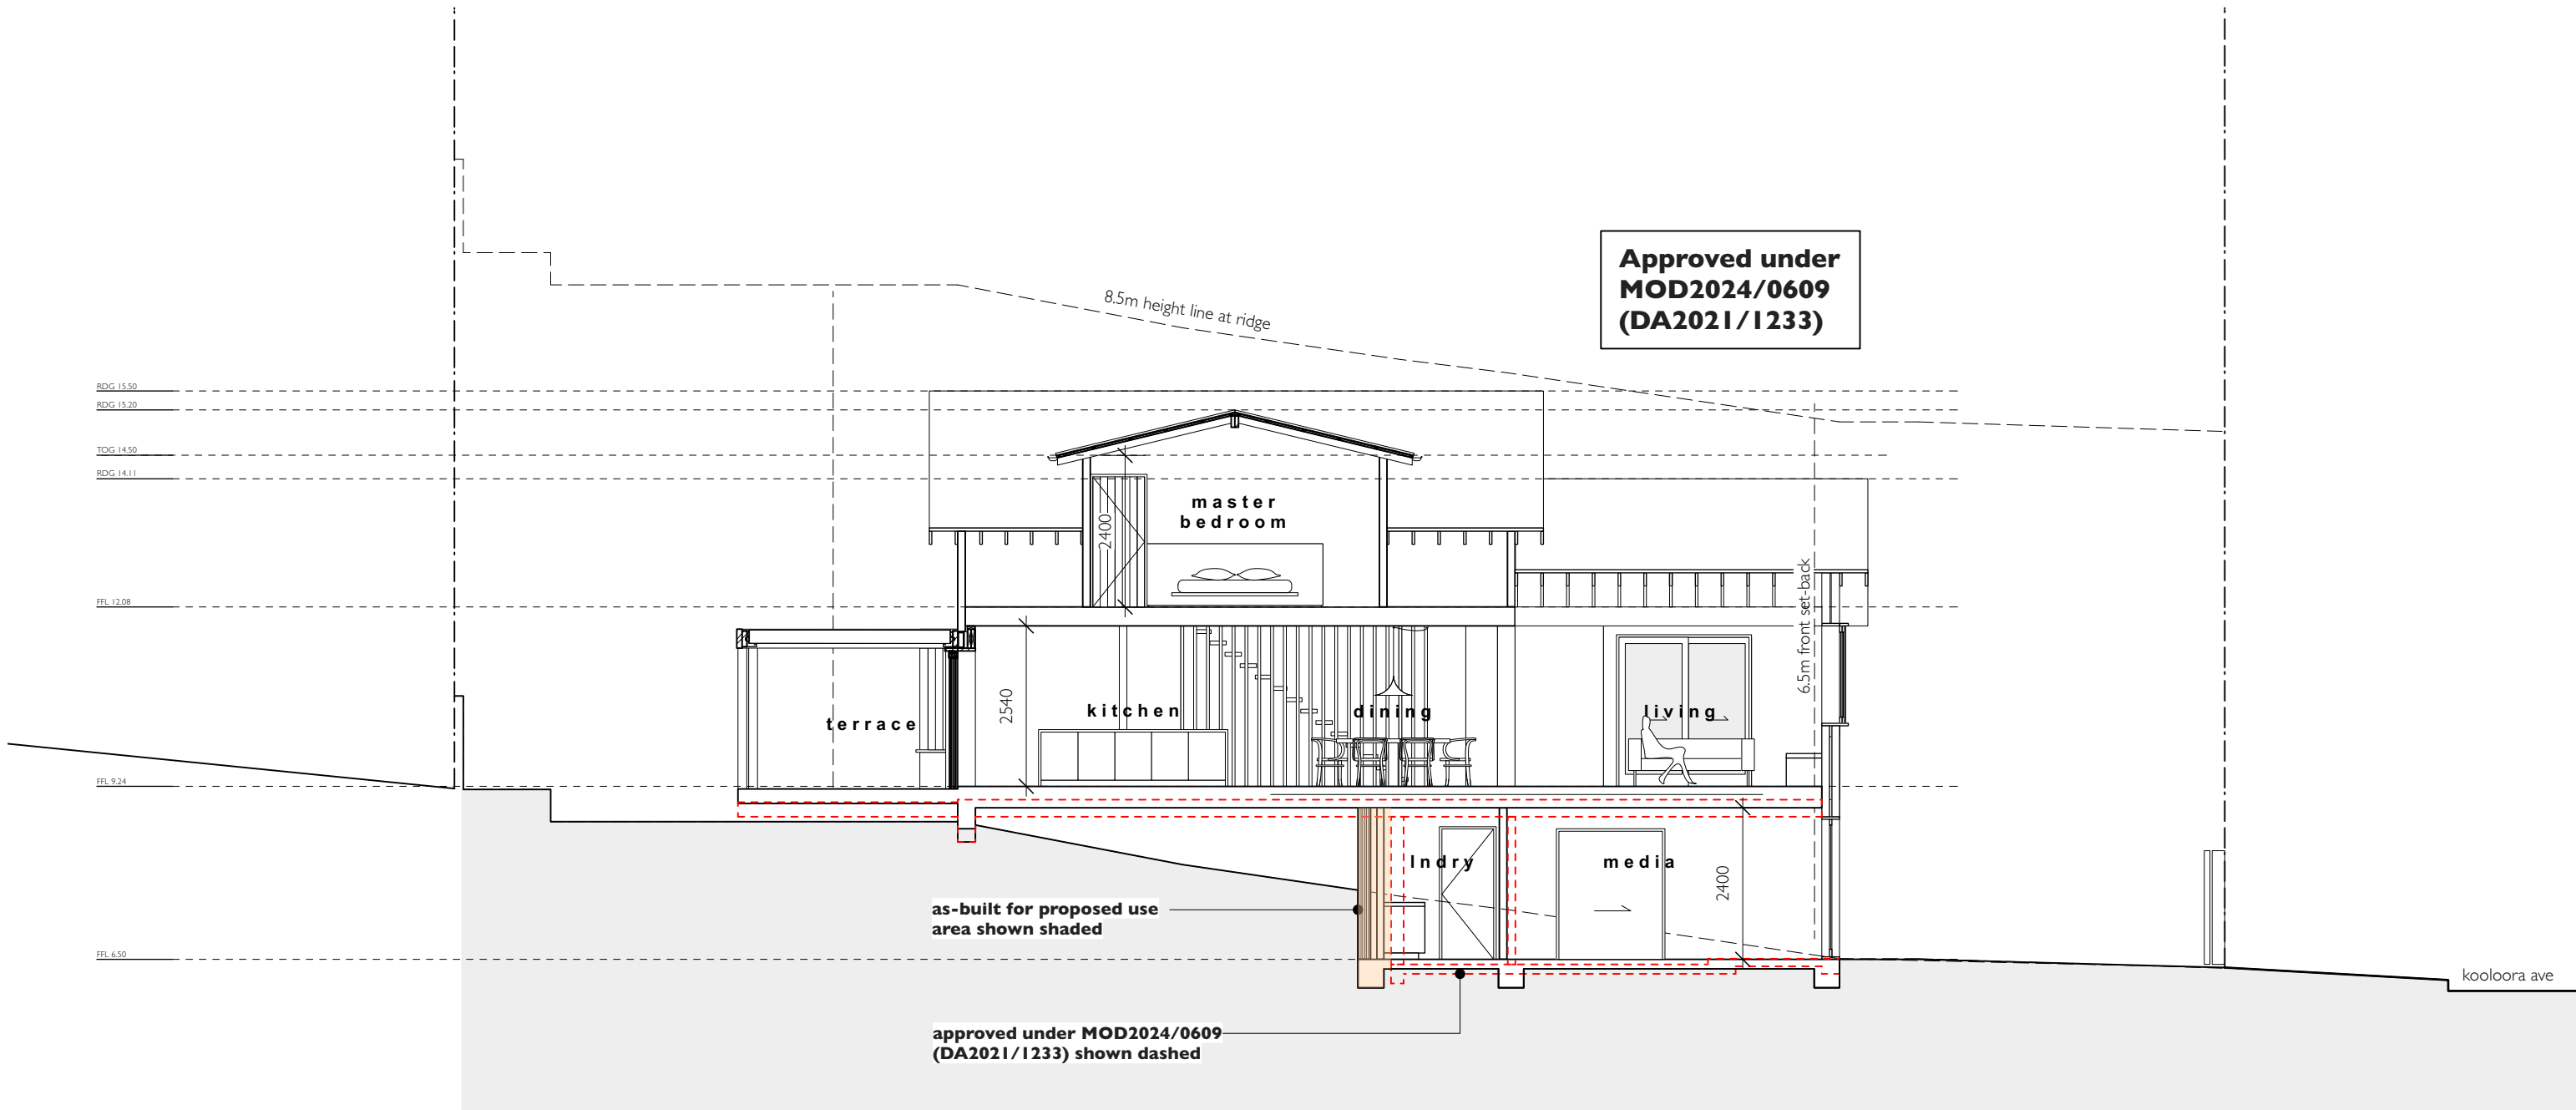

rachel hudson architect

www.rachelhudson.com.au
0410 323 564

Do not scale from drawings. Verify all dimensions and levels on site.
Rachel Hudson is the owner of the copyright subsisting in these drawings and specifications.
They must not be used, reproduced or copied in whole or part nor may the information, ideas
and concepts therein contained be disclosed to any person without the prior written consent of
Rachel Hudson.

0 1m 2m 3m 4m

YEATES HOUSE

Michelle & Anthony Yeates
5 Kooloora Avenue
Freshwater
NSW 2096

DWG

DATE 05.05.25
ISSUE A
JOB # 199
SCALE 1:100 @ A3

YH-11-USE DA

SECTION BB