



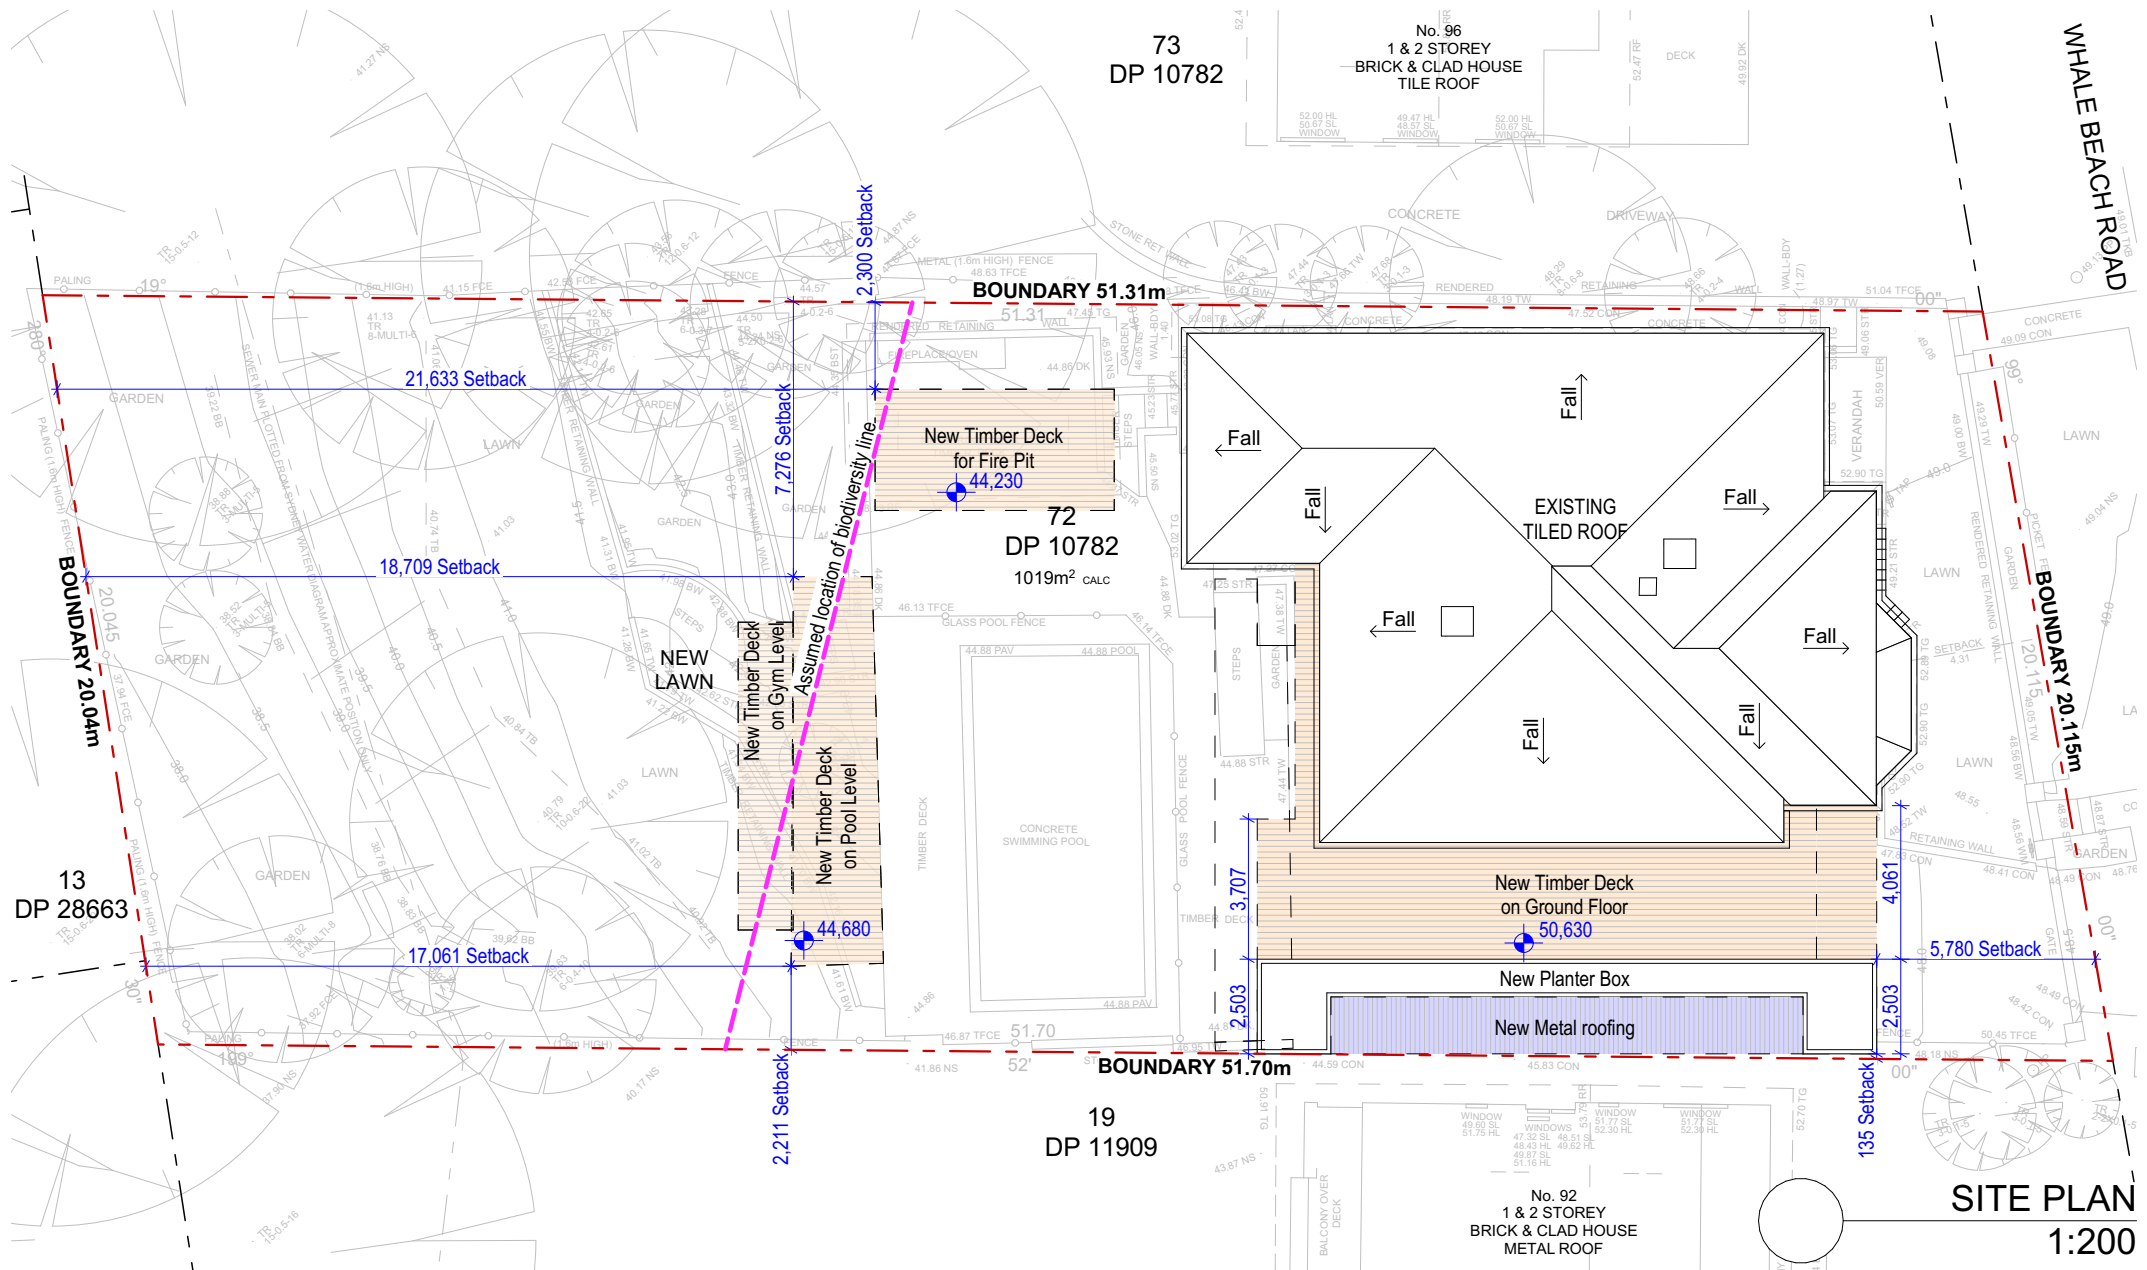


 Z	NOTES:	REV	DATE	DESCRIPTION	 SUITE 8 / 21 SYDNEY RD MANLY NSW 2095 Nom. arch. Luisa Manfredini NSW ARB 6666 admin@mmjarchitects.com.au	CLIENTS:	SCALE: 1:200	DRAWING NO: NP01 ISSUE: A
	This drawing is and remains copyright and is the property of mm+j architects p/l. It may not be used or copied in whole or in part without written consent.	A	02.06.2022	DA Lodgement		ANTHONY COBURN	DRAWN: VAC	
	All dimensions to be verified on site. This drawing is not to be used for construction purposes.					PROJECT: ALTERATIONS & ADDITIONS TO DETACHED RESIDENCE	DATE: 2/06/2022	
	NOTIFICATION PLAN					94 WHALE BEACH ROAD, WHALE BEACH NSW 2107	JOB NO: 2142	
						TITLE: SITE PLAN		

PLOTTED 2/06/2022 10:07 AM

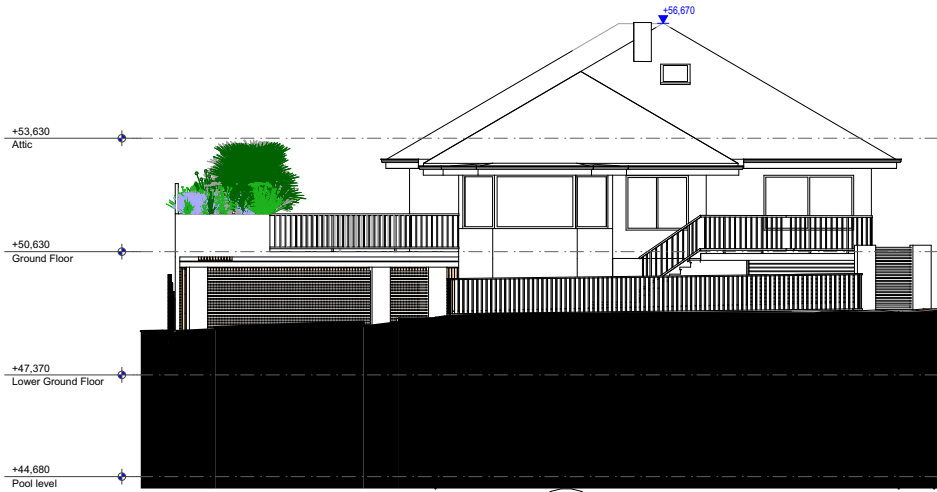


N NORTH ELEVATION
1:200

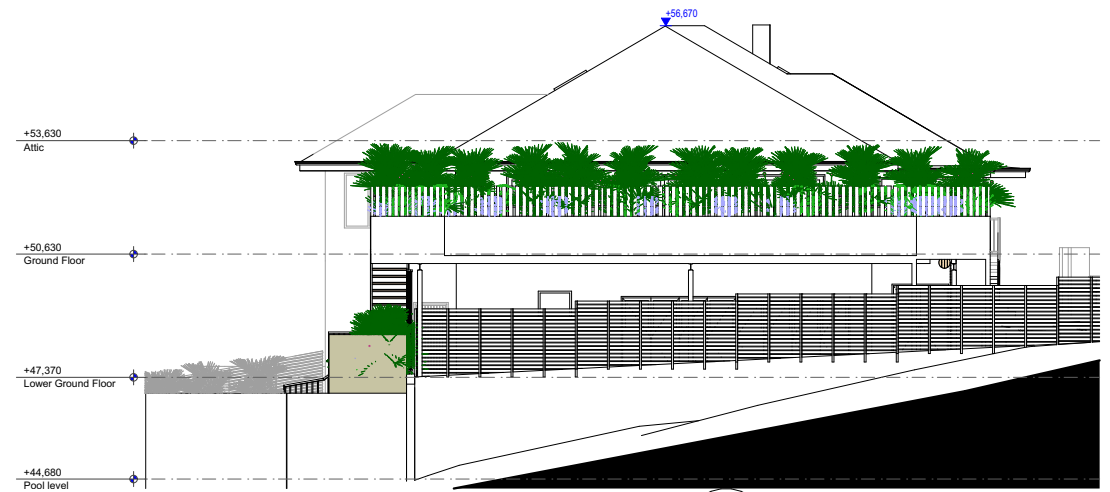

E EAST ELEVATION
1:200



S SOUTH ELEVATION
1:200

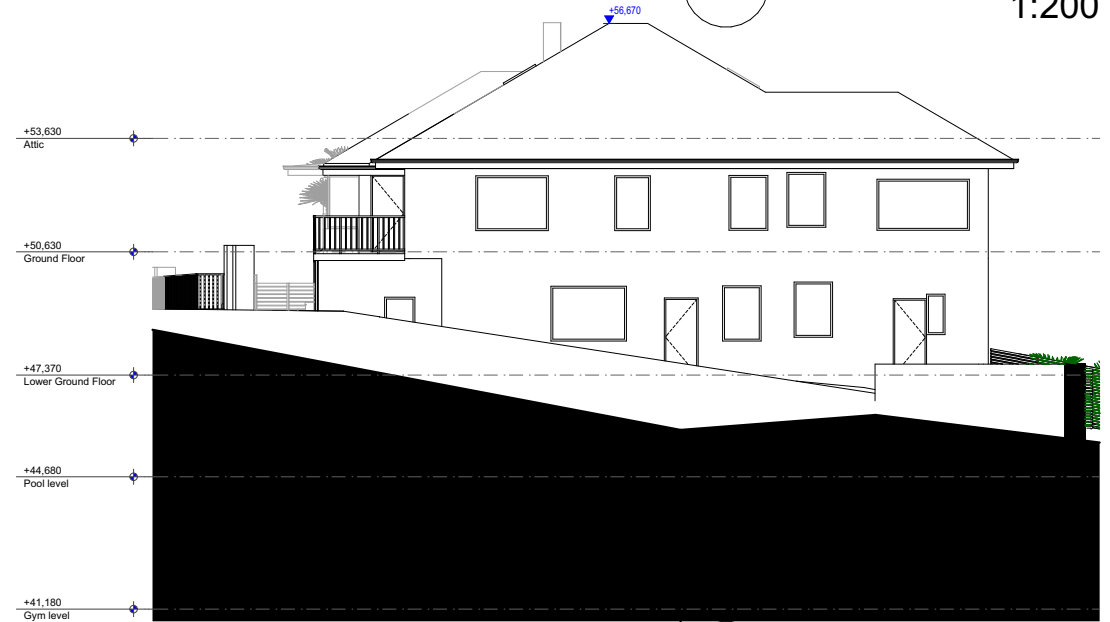

W WEST ELEVATION
1:200

NOTES:

This drawing is and remains copyright and is the property of mm+j architects p/l. It may not be used or copied in whole or in part without written consent.
All dimensions to be verified on site.
This drawing is not to be used for construction purposes.

NOTIFICATION PLAN

REV	DATE	DESCRIPTION
A	02.06.2022	DA Lodgement



SUITE 8 / 21 SYDNEY RD MANLY
NSW 2095
Nom. arch. Luisa Manfredini NSW
ARB 6666
admin@mmjarchitects.com.au

CLIENTS:

ANTHONY COBURN

PROJECT: ALTERATIONS & ADDITIONS TO DETACHED RESIDENCE

94 WHALE BEACH ROAD, WHALE BEACH NSW 2107

TITLE:

NORTH & SOUTH ELEVATIONS

SCALE: 1:200

DRAWN: VAC

DATE: 2/06/2022

JOB NO:
2142

DRAWING NO:

NP02

ISSUE:

A