



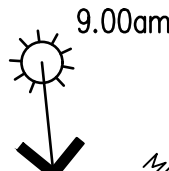



THIS PLAN IS TO BE READ IN
CONJUNCTION WITH
THE CONDITIONS OF DEVELOPMENT
CONSENT

DA2019/1416

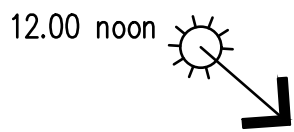

LOT 3, DP 241969

SITE ANALYSIS	(m2)
SITE AREA	667.80
EXISTING SITE COVERAGE	147.83
PROPOSED SITE COVERAGE	164.43
EXISTING GROSS FLOOR AREA	172.70
PROPOSED GROSS FLOOR AREA	189.51
EXISTING LANDSCAPED AREA	(48.64%) 324.84
PROPOSED LANDSCAPED AREA	(40.99%) 273.73

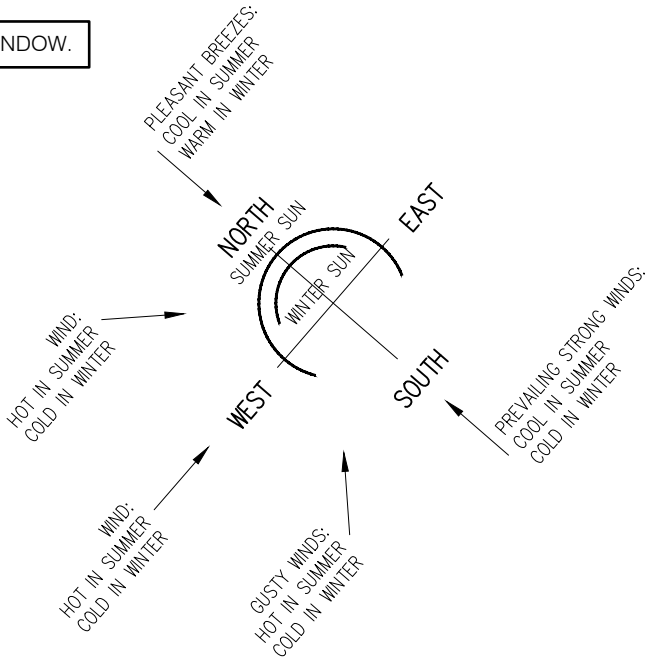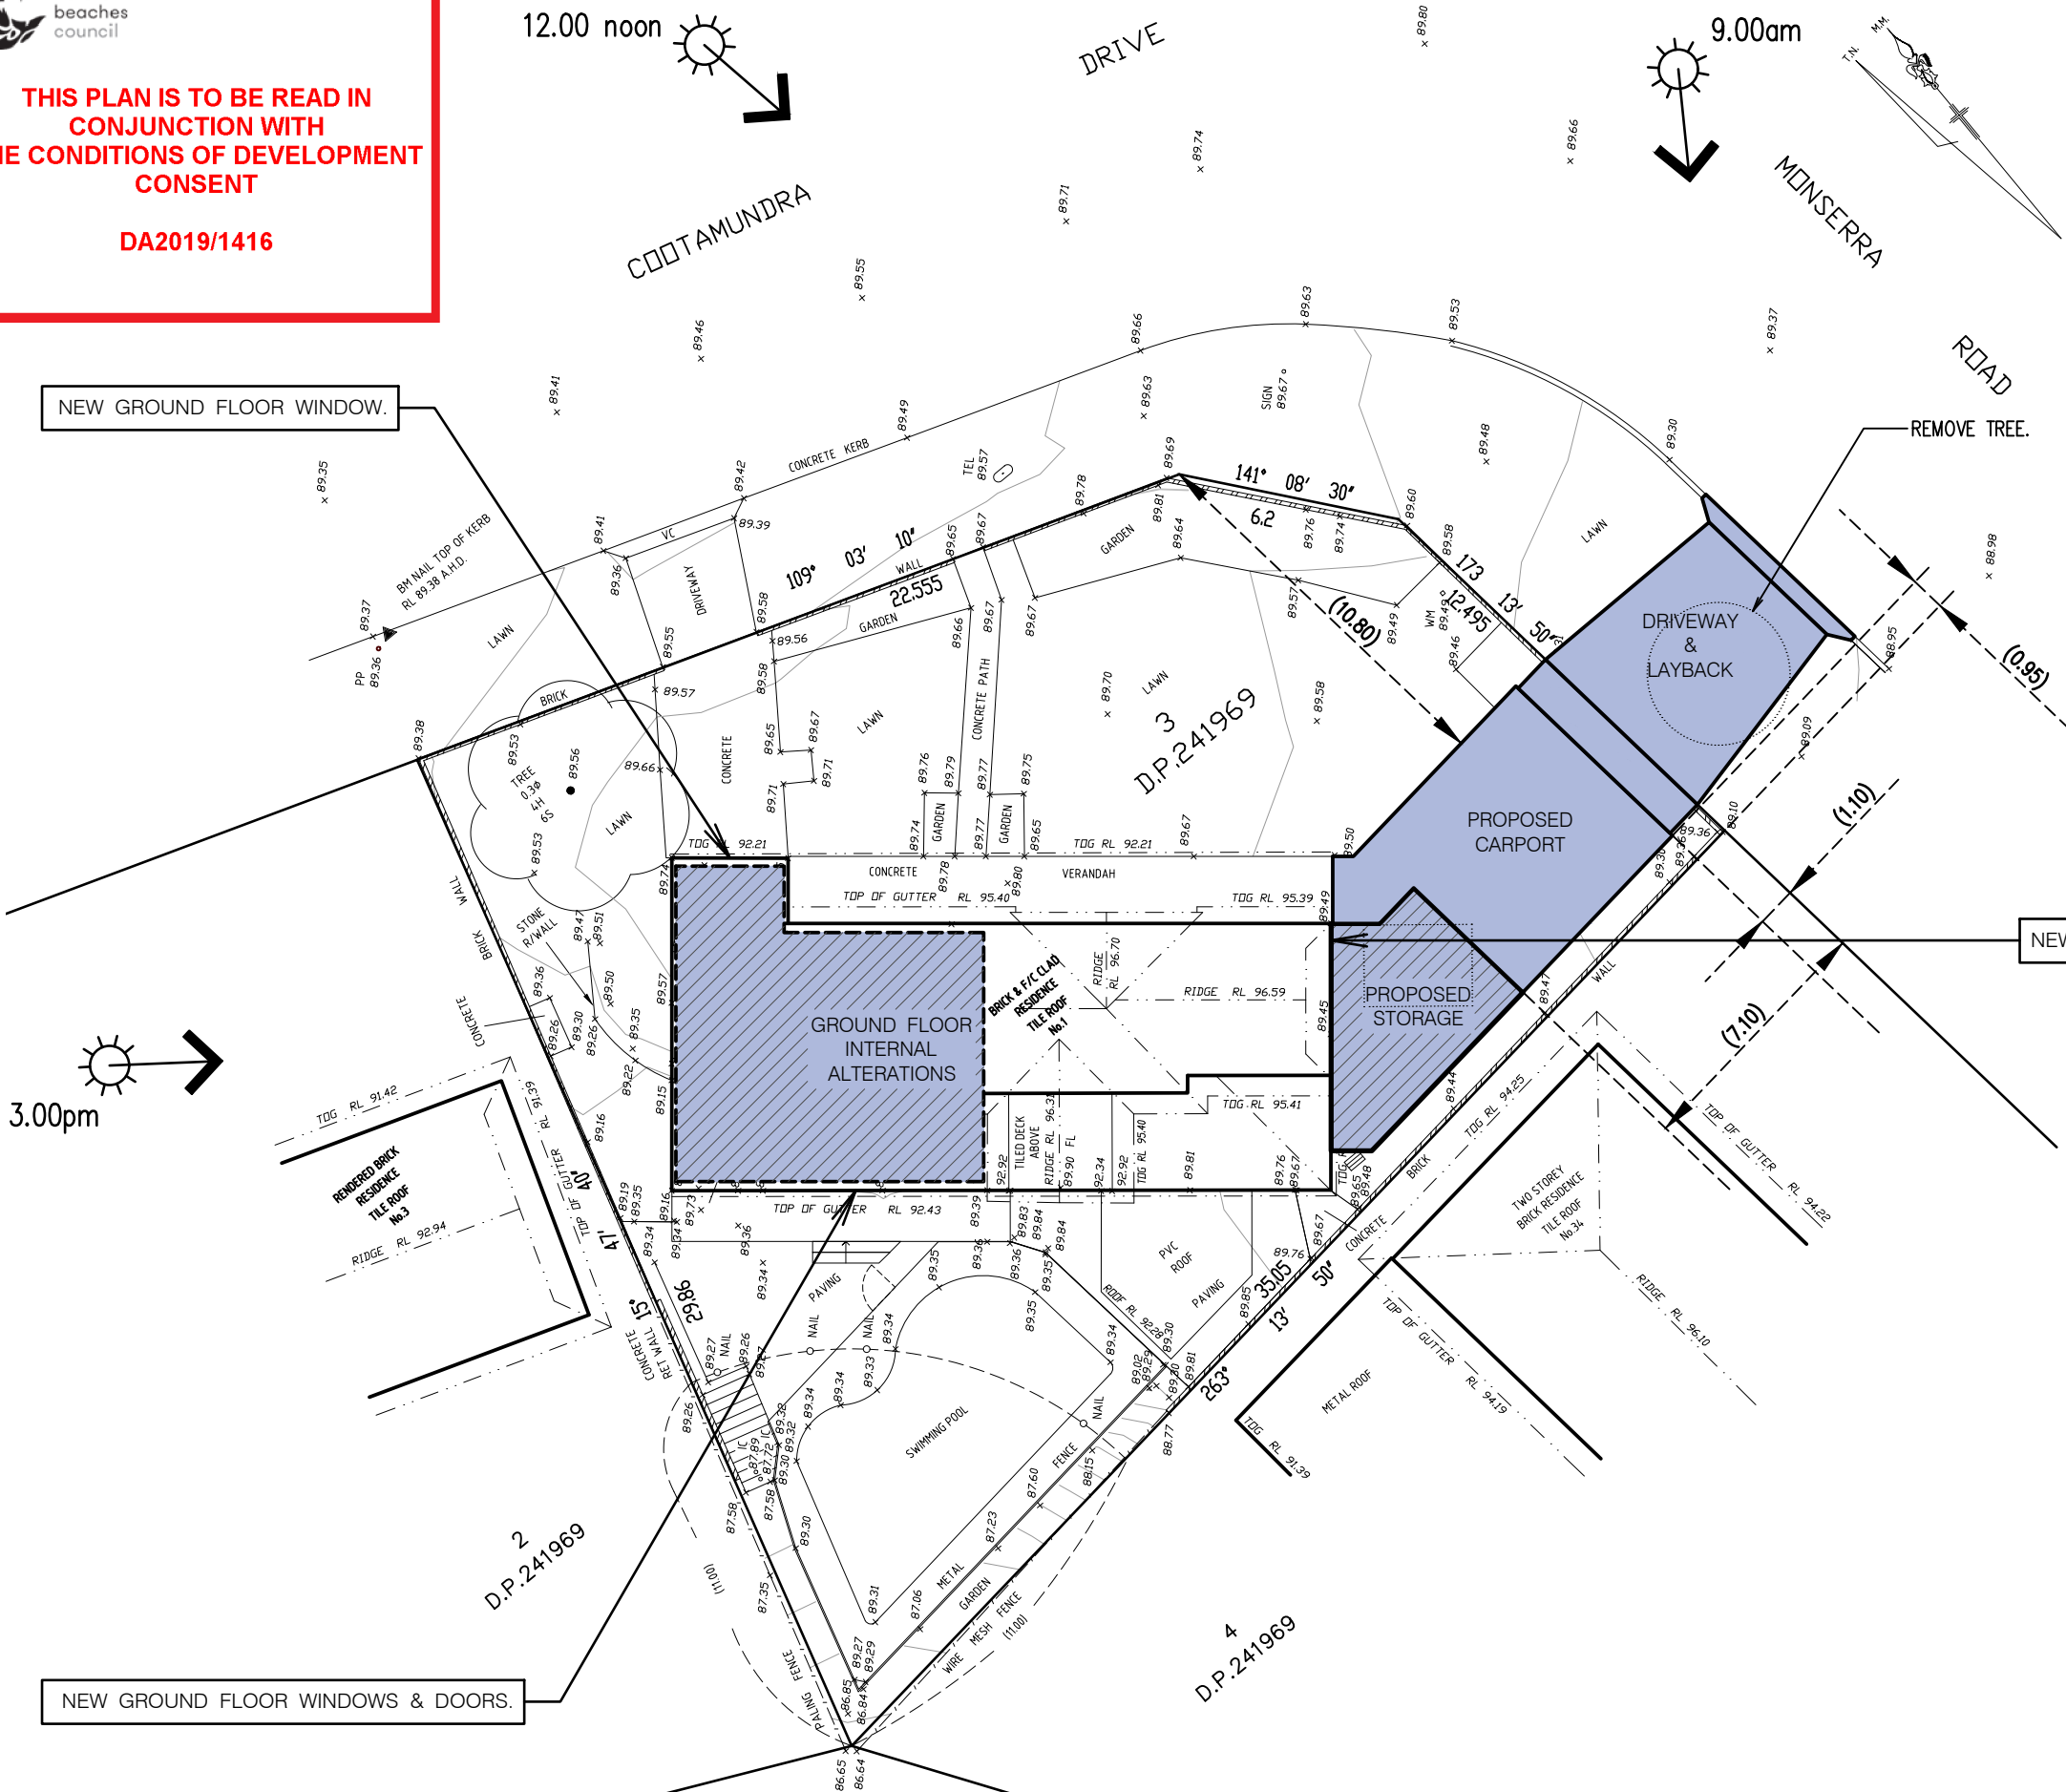

SITE PLAN / ANALYSIS PLAN
1:200

NOTE
ALL NEW CONSTRUCTION TO COMPLY WITH:
Construction specification for – BAL-29 – (High – 'Increased risk of ember attack and burning debris ignited by wind borne embers and a likelihood of exposure to radiant heat not >29kW/m2') – Sections 3, 6 & 7 of AS 3959 –2009

No.32 MONSERRA ROAD, ALLAMBIE HEIGHTS
PROPOSED ALTERATIONS AND ADDITIONS
APPLICANT: BEN & GEORGIE WICKS
SITE PLAN / ANALYSIS PLAN

SCALE 1:200
DATE DECEMBER 2019


MICHAEL AIREY
20/28 McDONALD STREET, FRESHWATER NSW 2096
PHONE 9905 1483, MOBILE 0418 289 585
EMAIL mikairey@bigpond.com.au

ABN 26 769 291 556




northern
beaches
council

THIS PLAN IS TO BE READ IN
CONJUNCTION WITH
THE CONDITIONS OF DEVELOPMENT
CONSENT
DA2019/1416

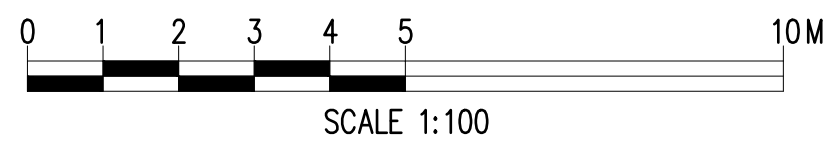

EXISTING NORTHEAST ELEVATION
1:100

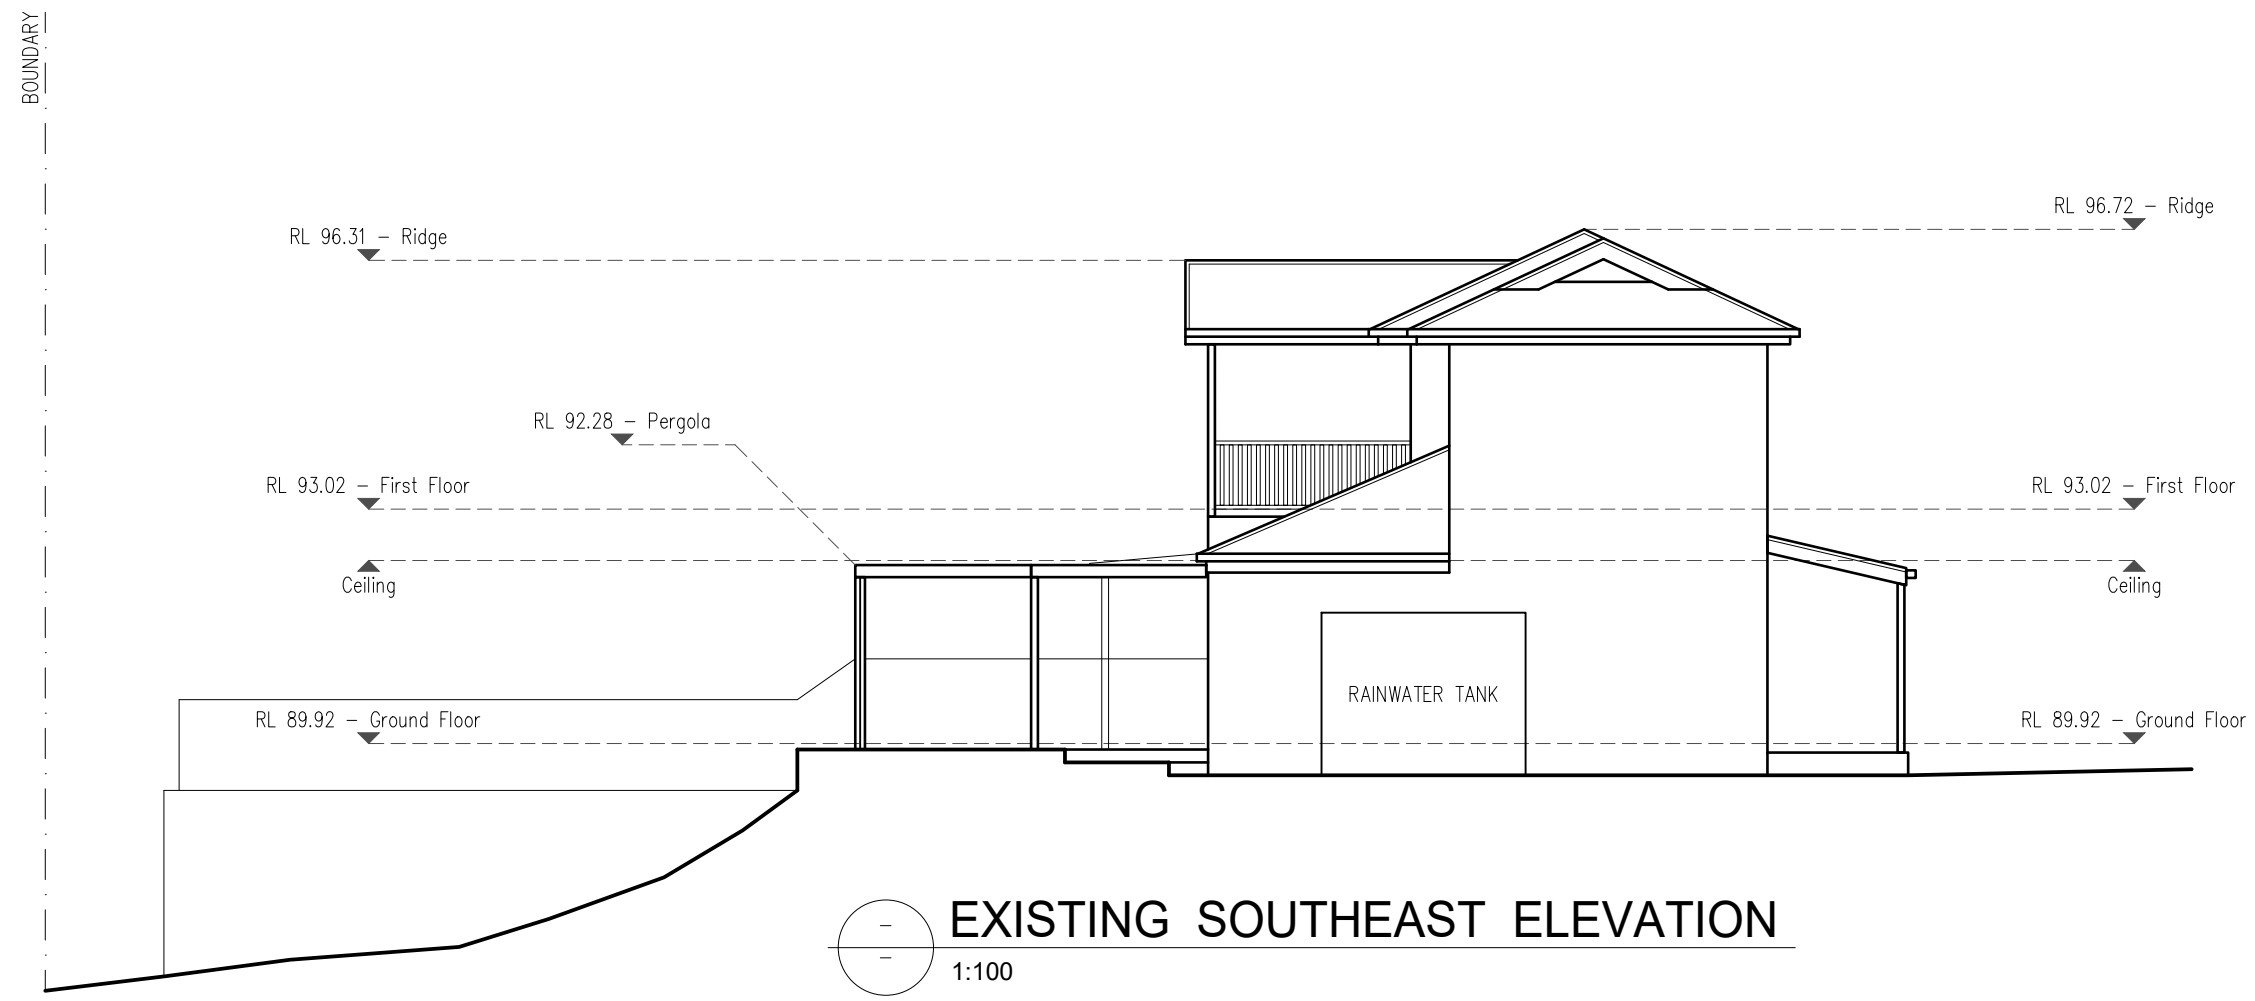

EXISTING SOUTHEAST ELEVATION
1:100

No.32 MONSERRA ROAD, ALLAMBIE HEIGHTS
PROPOSED ALTERATIONS AND ADDITIONS
APPLICANT: BEN & GEORGIE WICKS
EXISTING NORTHEAST ELEVATION
EXISTING SOUTHEAST ELEVATION

SCALE 1:100
DATE DECEMBER 2019


MICHAEL AIREY ABN 26 769 291 556
20/28 McDONALD STREET, FRESHWATER NSW 2096
PHONE 9905 1483, MOBILE 0418 289 585
EMAIL mikeairey@bigpond.com.au


 northern
beaches
council


**THIS PLAN IS TO BE READ IN
CONJUNCTION WITH
THE CONDITIONS OF DEVELOPMENT
CONSENT**


RL 96.72 – Ridge

DA2019/1416

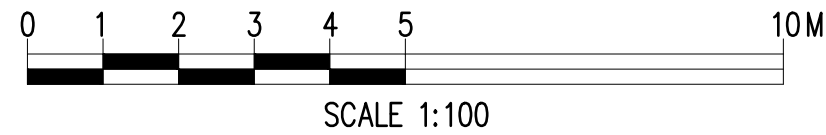

  **EXISTING SOUTHWEST ELEVATION**
1:100

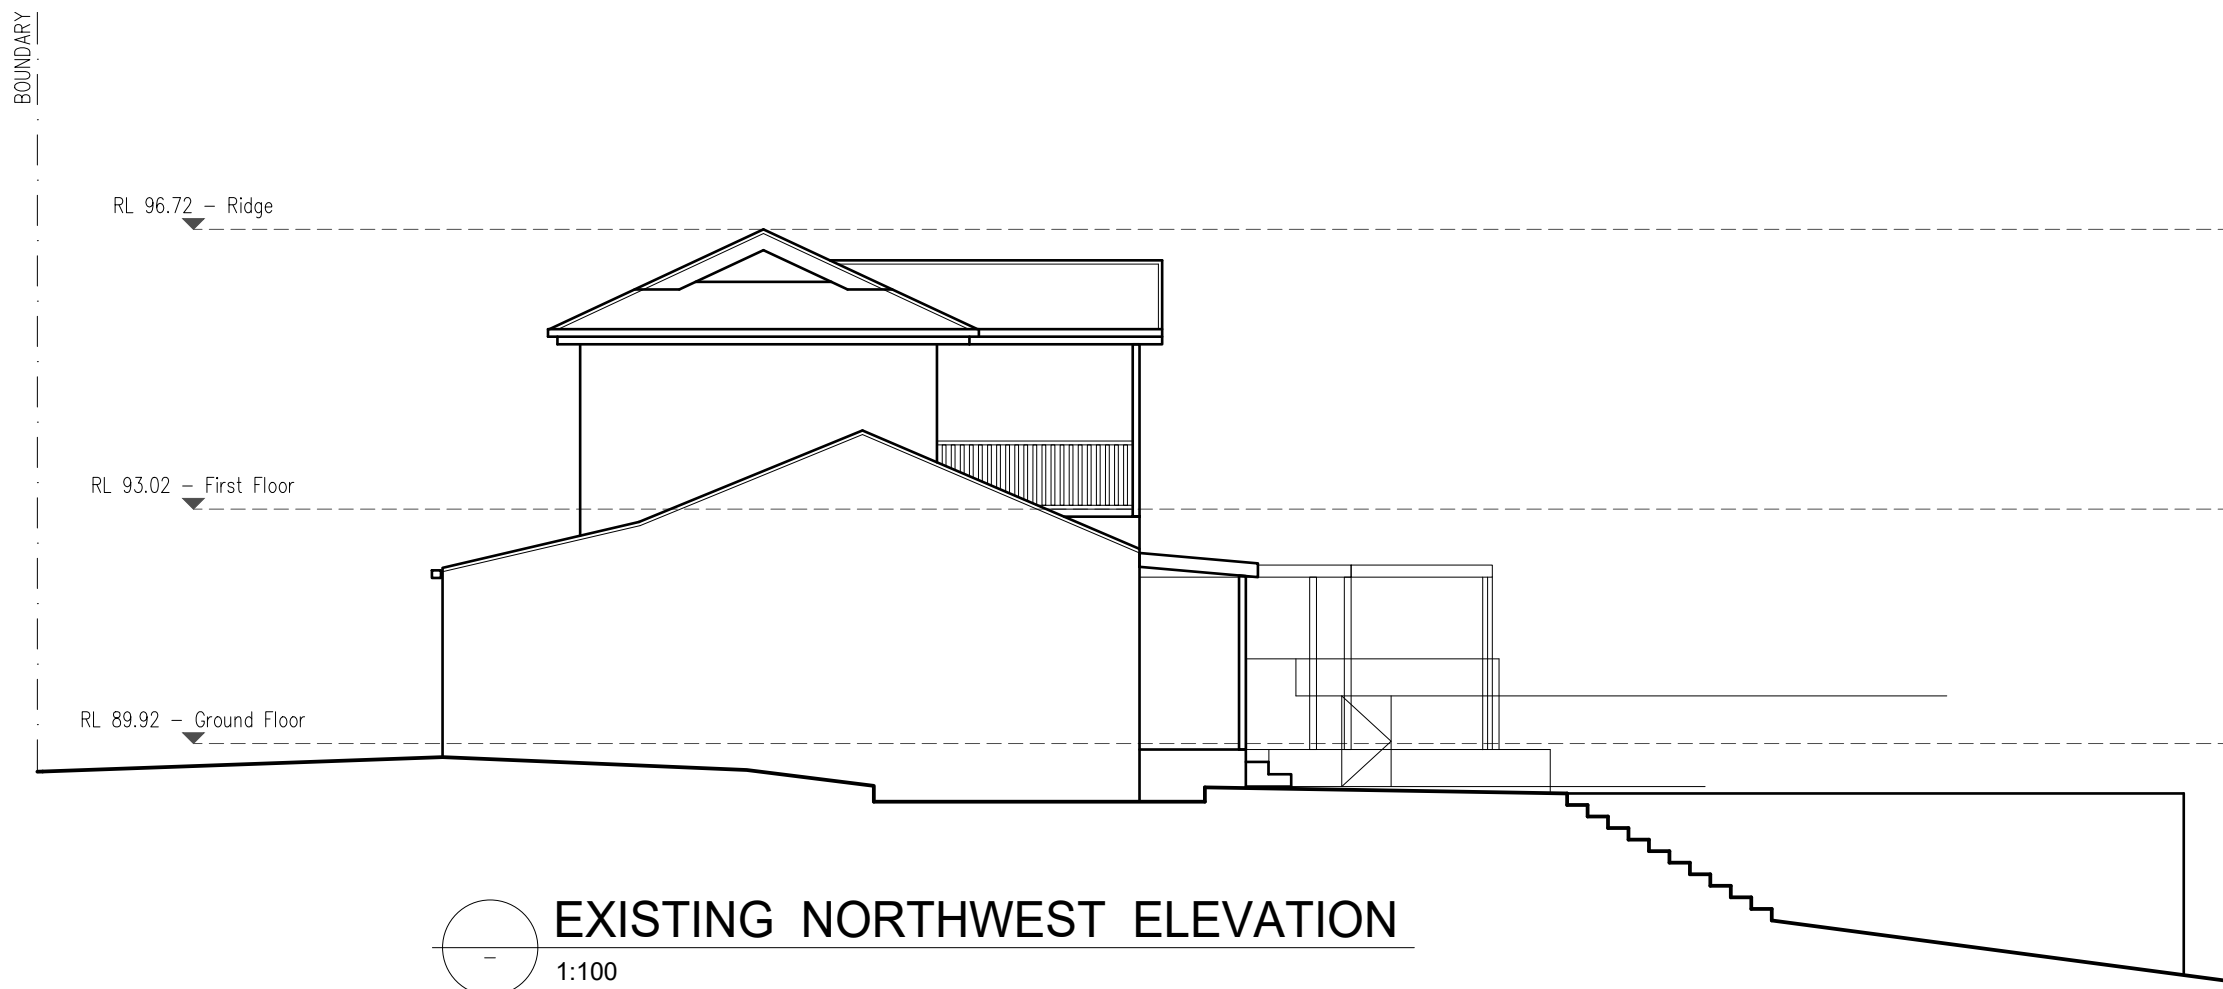

  **EXISTING NORTHWEST ELEVATION**
1:100

No.32 MONSERRA ROAD, ALLAMBIE HEIGHTS
PROPOSED ALTERATIONS AND ADDITIONS
APPLICANT: BEN & GEORGIE WICKS
EXISTING SOUTHWEST ELEVATION
EXISTING NORTHWEST ELEVATION


SCALE 1:100
DATE DECEMBER 2019

MICHAEL AIREY ABN 26 769 291 556
20/28 McDONALD STREET, FRESHWATER NSW 2096
PHONE 9905 1483, MOBILE 0418 289 585
EMAIL mikeairey@bigpond.com.au



northern
beaches
council


THIS PLAN IS TO BE READ IN
CONJUNCTION WITH
THE CONDITIONS OF DEVELOPMENT
CONSENT
DA2019/1416

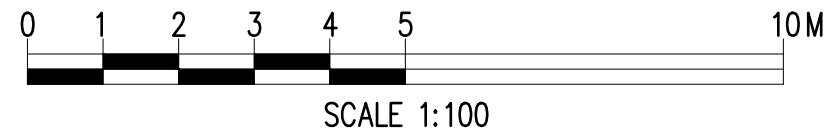

PROPOSED NORTHEAST ELEVATION

1:100

NOTE
ALL NEW CONSTRUCTION TO COMPLY WITH:
Construction specification for – BAL-29 – (High – ‘Increased risk of ember attack and burning debris ignited by wind borne embers and a likelihood of exposure to radiant heat not >29kW/m2’) – Sections 3, 6 & 7 of AS 3959 –2009

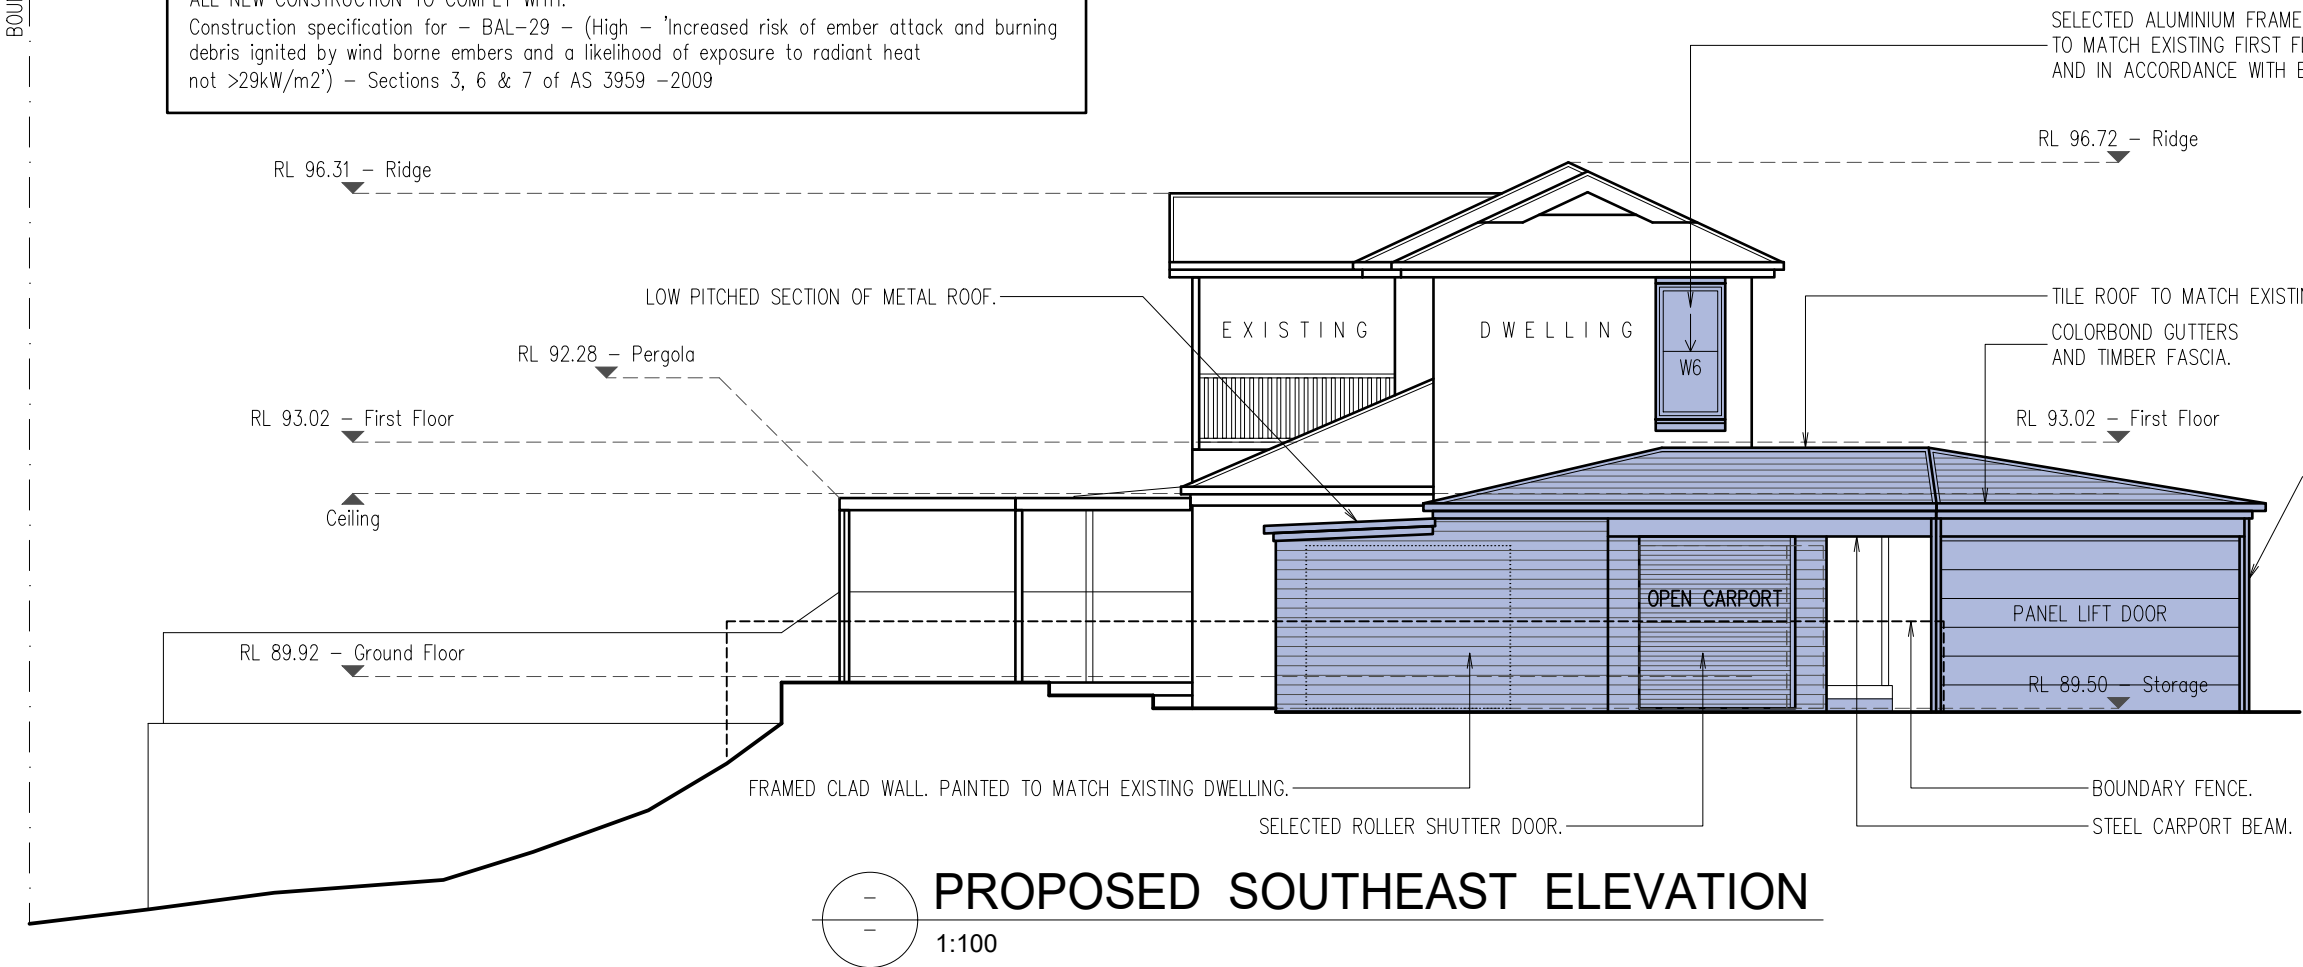

PROPOSED SOUTHEAST ELEVATION

1:100

No.32 MONSERRA ROAD, ALLAMBIE HEIGHTS
PROPOSED ALTERATIONS AND ADDITIONS
APPLICANT: BEN & GEORGIE WICKS
PROPOSED NORTHEAST ELEVATION
PROPOSED SOUTHEAST ELEVATION

SCALE 1:100
DATE DECEMBER 2019

MICHAEL AIREY
20/28 McDONALD STREET, FRESHWATER NSW 2096
PHONE 9905 1483, MOBILE 0418 289 585
EMAIL mikeairey@bigpond.com.au


ABN 26 769 291 556

 **northern
beaches
council**

**THIS PLAN IS TO BE READ IN
CONJUNCTION WITH
THE CONDITIONS OF DEVELOPMENT
CONSENT**


RL 96.72 – Ridge

DA2019/1416

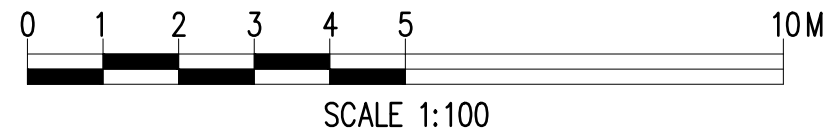

WINDOW AND DOOR SCHEDULE					
	ORIENT.	SIZE (H x W)	AREA (m2)	SHADING DEVICE	FRAME AND GLASS TYPE
W1	NORTHEAST	1200 x 2400	2.88	EXTERNAL LOUVRE/BLIND (ADJUSTABLE)	STANDARD ALUMUNIUM, SINGLE TONED, (or U-value: 7.57, SHGC: 0.57)
W2	NORTHWEST	550 x 1500	0.82	EXTERNAL LOUVRE/BLIND (ADJUSTABLE)	STANDARD ALUMUNIUM, SINGLE TONED, (or U-value: 7.57, SHGC: 0.57)
W3	NORTHWEST	550 x 550	0.31	NONE	STANDARD ALUMUNIUM, SINGLE TONED, (or U-value: 7.57, SHGC: 0.57)
W4	SOUTHWEST	970 x 1410	1.37	EAVE/PERGOLA >=900mm	STANDARD ALUMUNIUM, SINGLE TONED, (or U-value: 7.57, SHGC: 0.57)
W5	SOUTHWEST	1070 x 2290	2.45	EAVE/PERGOLA >=900mm	STANDARD ALUMUNIUM, SINGLE TONED, (or U-value: 7.57, SHGC: 0.57)
W6	SOUTHEAST	1800 x 920	1.66	NONE	STANDARD ALUMUNIUM, SINGLE TONED, (or U-value: 7.57, SHGC: 0.57)
D1	SOUTHWEST	2100 x 4370	9.18	EAVE/PERGOLA >=900mm	STANDARD ALUMUNIUM, SINGLE TONED, (or U-value: 7.57, SHGC: 0.57)
D2	SOUTHWEST	2100 x 3280	6.89	EAVE/PERGOLA >=900mm	STANDARD ALUMUNIUM, SINGLE TONED, (or U-value: 7.57, SHGC: 0.57)

NOTE
ALL NEW CONSTRUCTION TO COMPLY WITH:
Construction specification for – BAL-29 – (High – 'increased risk of ember attack and burning debris ignited by wind borne embers and a likelihood of exposure to radiant heat not >29kW/m2') – Sections 3, 6 & 7 of AS 3959 –2009

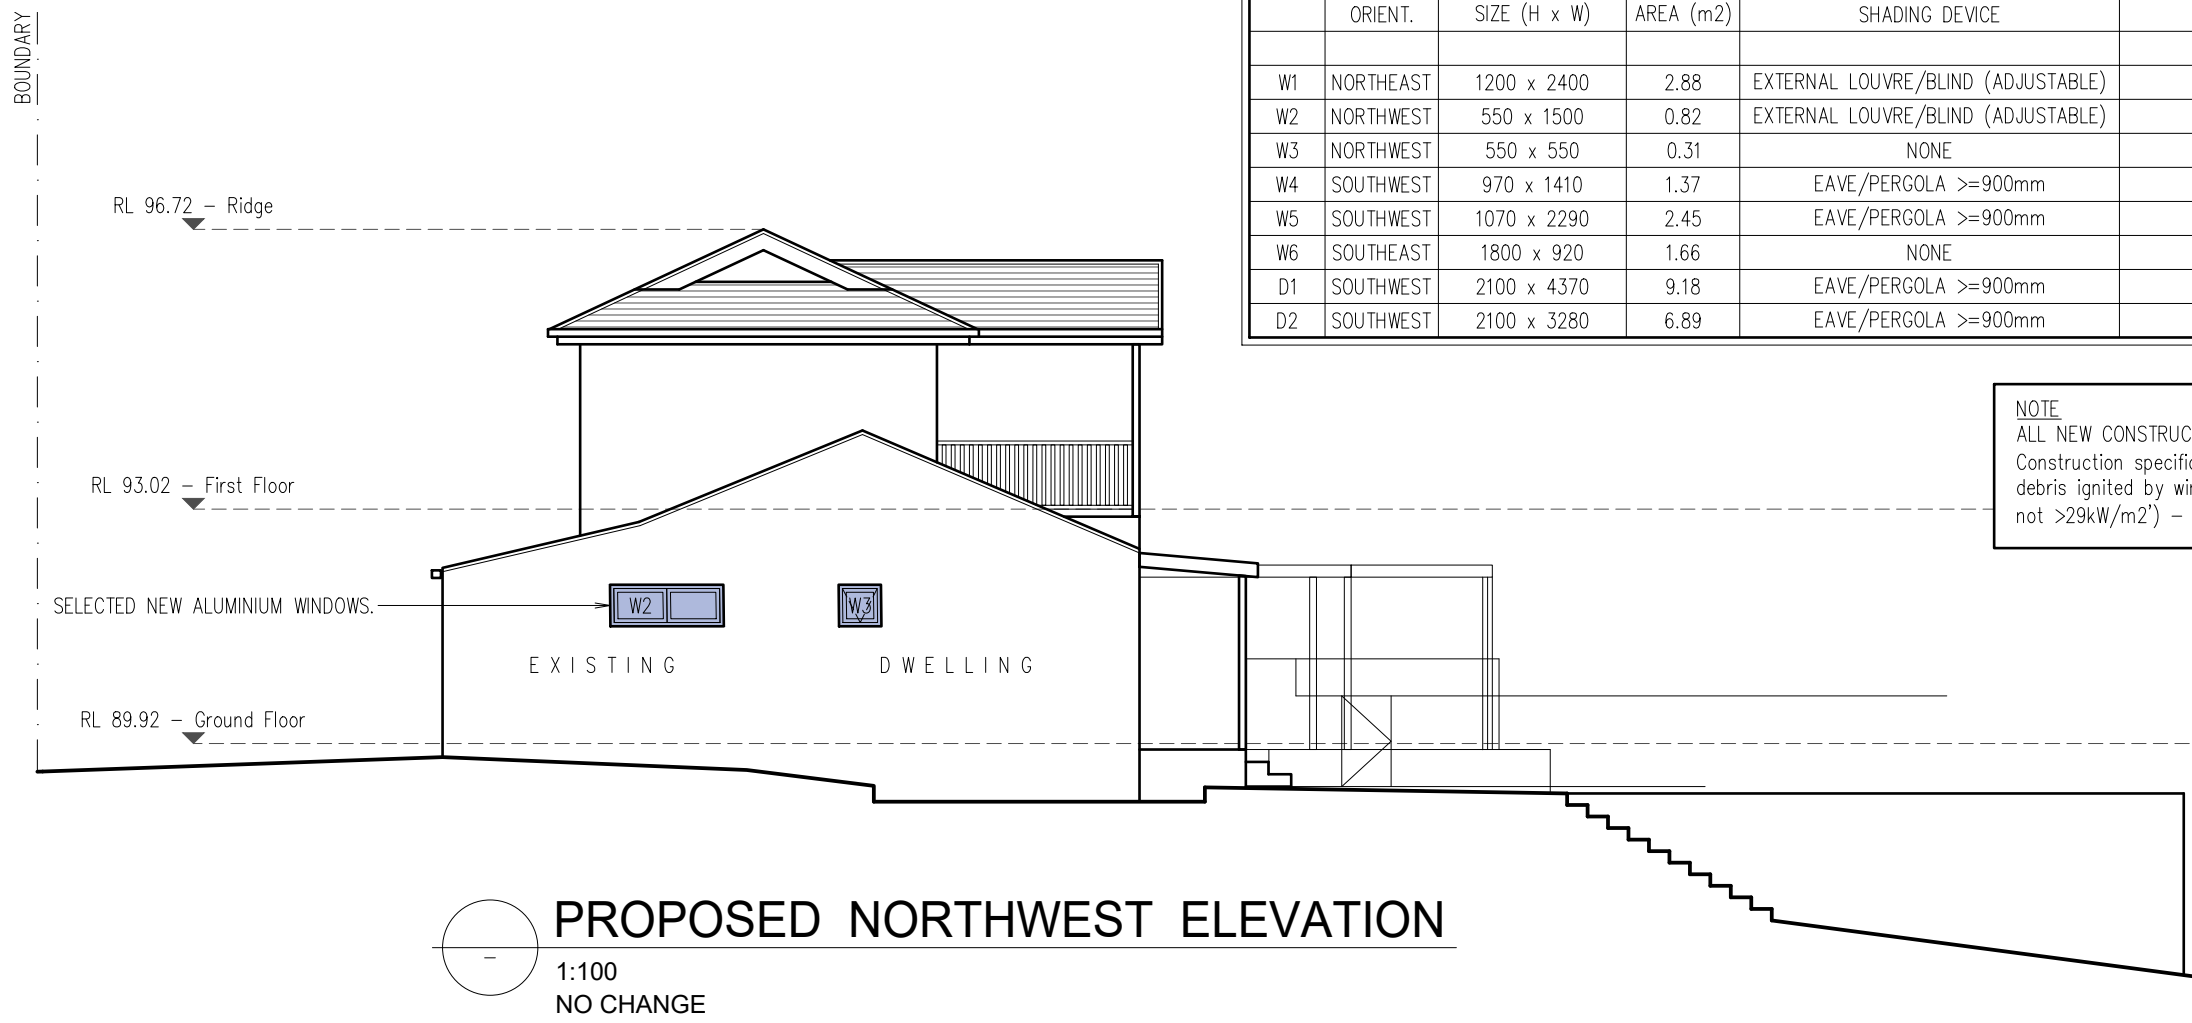

**No.32 MONSERRA ROAD, ALLAMBIE HEIGHTS
PROPOSED ALTERATIONS AND ADDITIONS
APPLICANT: BEN & GEORGIE WICKS
PROPOSED SOUTHWEST ELEVATION
PROPOSED NORTHWEST ELEVATION**

SCALE 1:100
DATE DECEMBER 2019

MICHAEL AIREY
20/28 McDONALD STREET, FRESHWATER NSW 2096
PHONE 9905 1483, MOBILE 0418 289 585
EMAIL mikeairey@bigpond.com.au


ABN 26 769 291 556



northern
beaches
council

THIS PLAN IS TO BE READ IN
CONJUNCTION WITH
THE CONDITIONS OF DEVELOPMENT
CONSENT

DA2019/1416

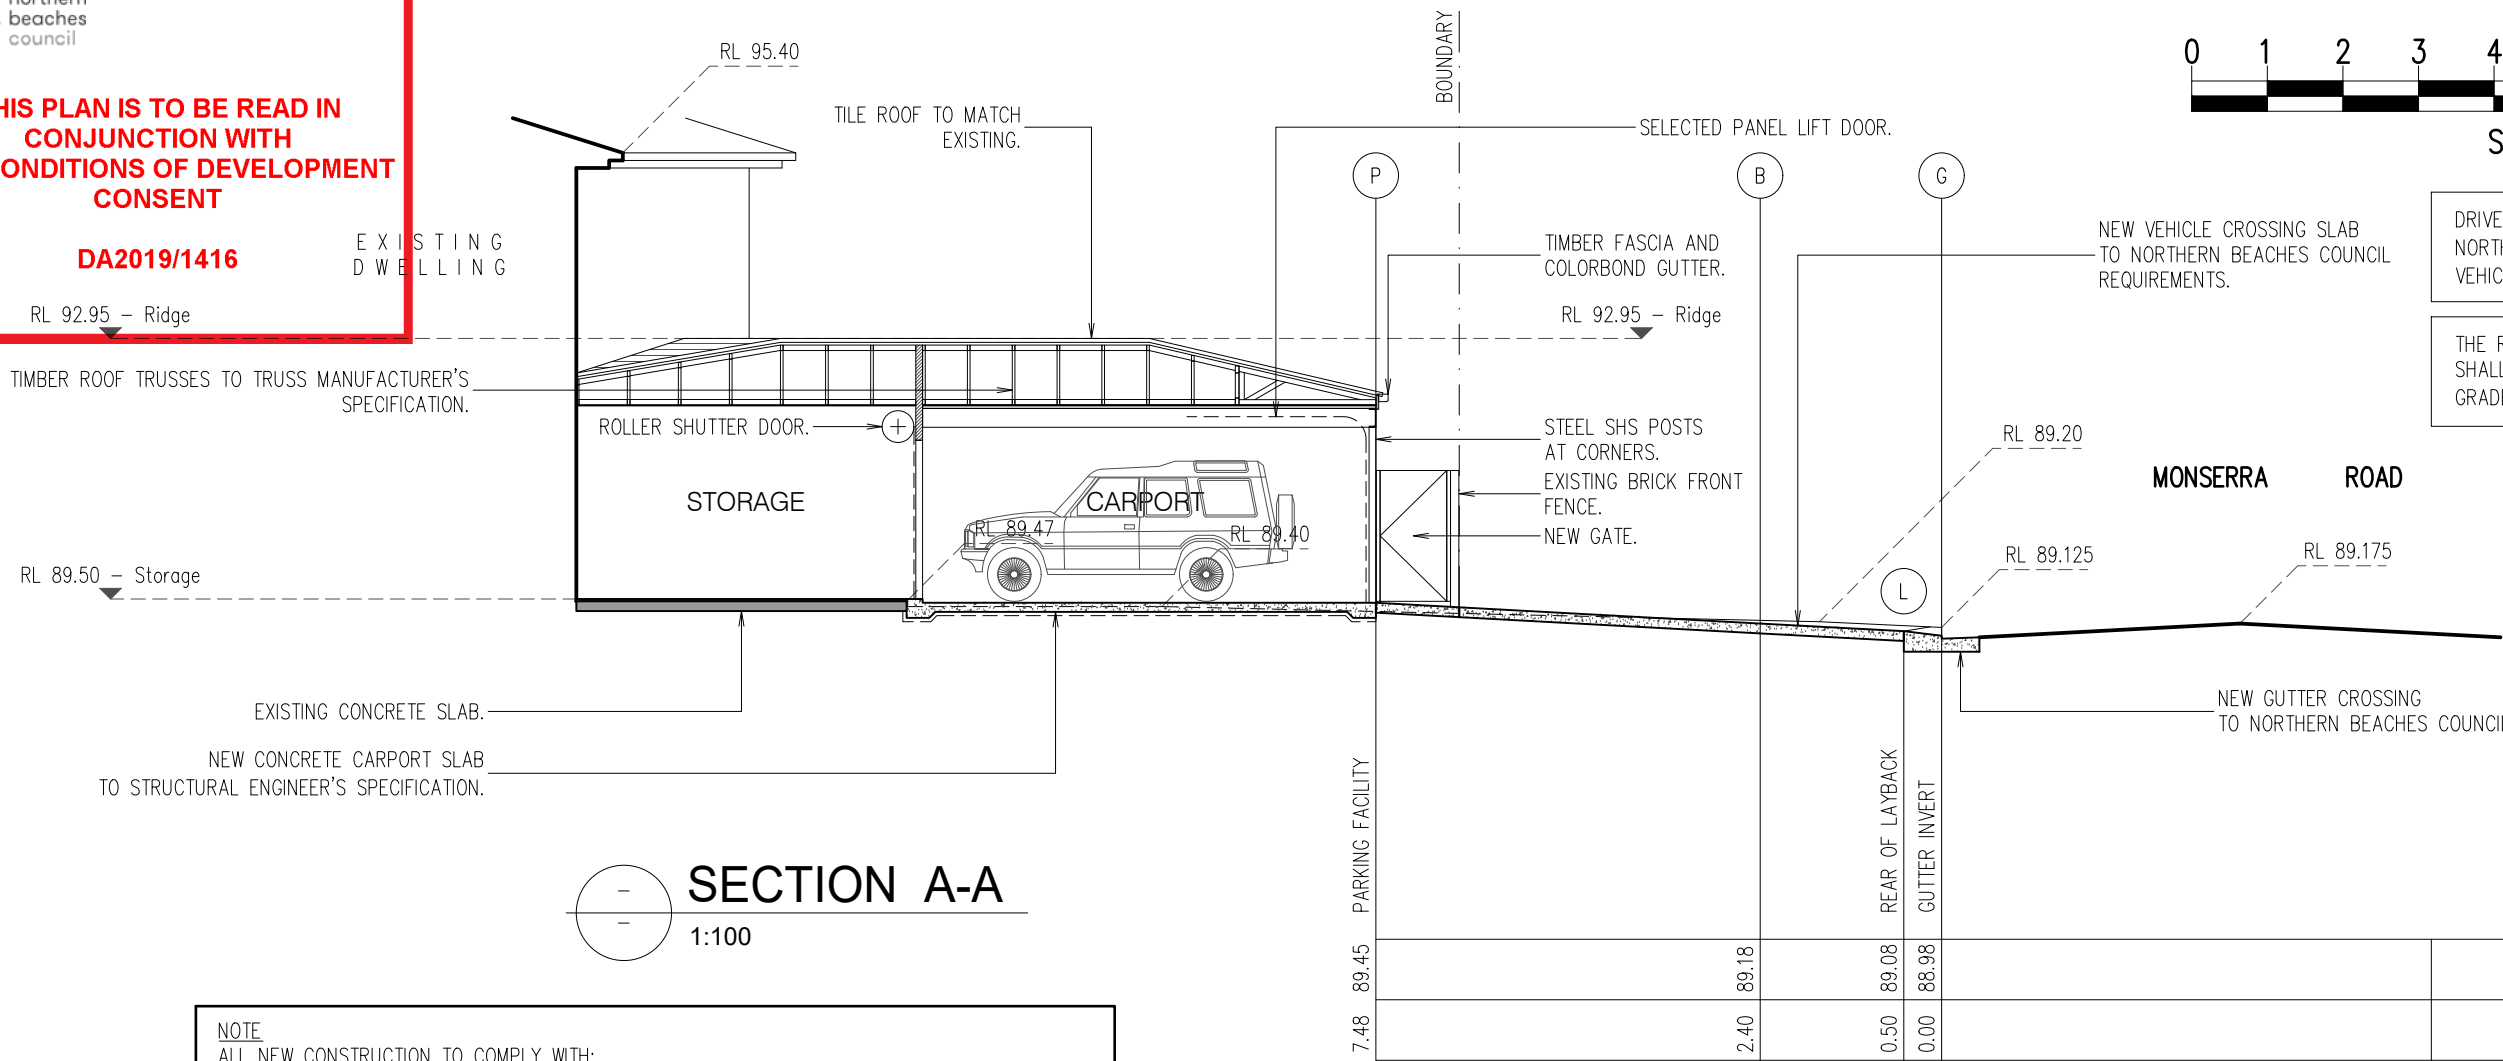

NOTE
ALL NEW CONSTRUCTION TO COMPLY WITH:
Construction specification for – BAL-29 – (High – 'Increased risk of ember attack and burning debris ignited by wind borne embers and a likelihood of exposure to radiant heat not >29kW/m2') – Sections 3, 6 & 7 of AS 3959 –2009

BASIX COMMITMENTS – CERTIFICATE No: A365809

LIGHTING
THE APPLICANT MUST ENSURE A MINIMUM OF 40% OF NEW OR ALTERED LIGHT FIXTURES ARE FITTED WITH FLUORESCENT, COMPACT FLUORESCENT, OR LIGHT-EMITTING-DIODE (LED) LAMPS.


FIXTURES
THE APPLICANT MUST ENSURE NEW OR ALTERED SHOWERHEADS HAVE A FLOW RATE NO GREATER THAN 9 LITRES PER MINUTE OR A 3 STAR WATER RATING.

THE APPLICANT MUST ENSURE NEW OR ALTERED TOILETS HAVE A FLOW RATE NO GREATER THAN 4 LITRES PER AVERAGE FLUSH OR A MINIMUM 3 STAR WATER RATING.

THE APPLICANT MUST ENSURE NEW OR ALTERED TAPS HAVE A FLOW RATE NO GREATER THAN 9 LITRES PER MINUTE OR MINIMUM 3 STAR WATER RATING.

CONSTRUCTION
EXTERNAL WALL: BRICK VENEER: ADDITIONAL INSULATION REQUIRED – R1.16 (OR R1.70 INCLUDING CONSTRUCTION)

WINDOWS AND GLAZED DOORS
(SEE WINDOW AND DOOR SCHEDULE ON FLOOR PLANS)

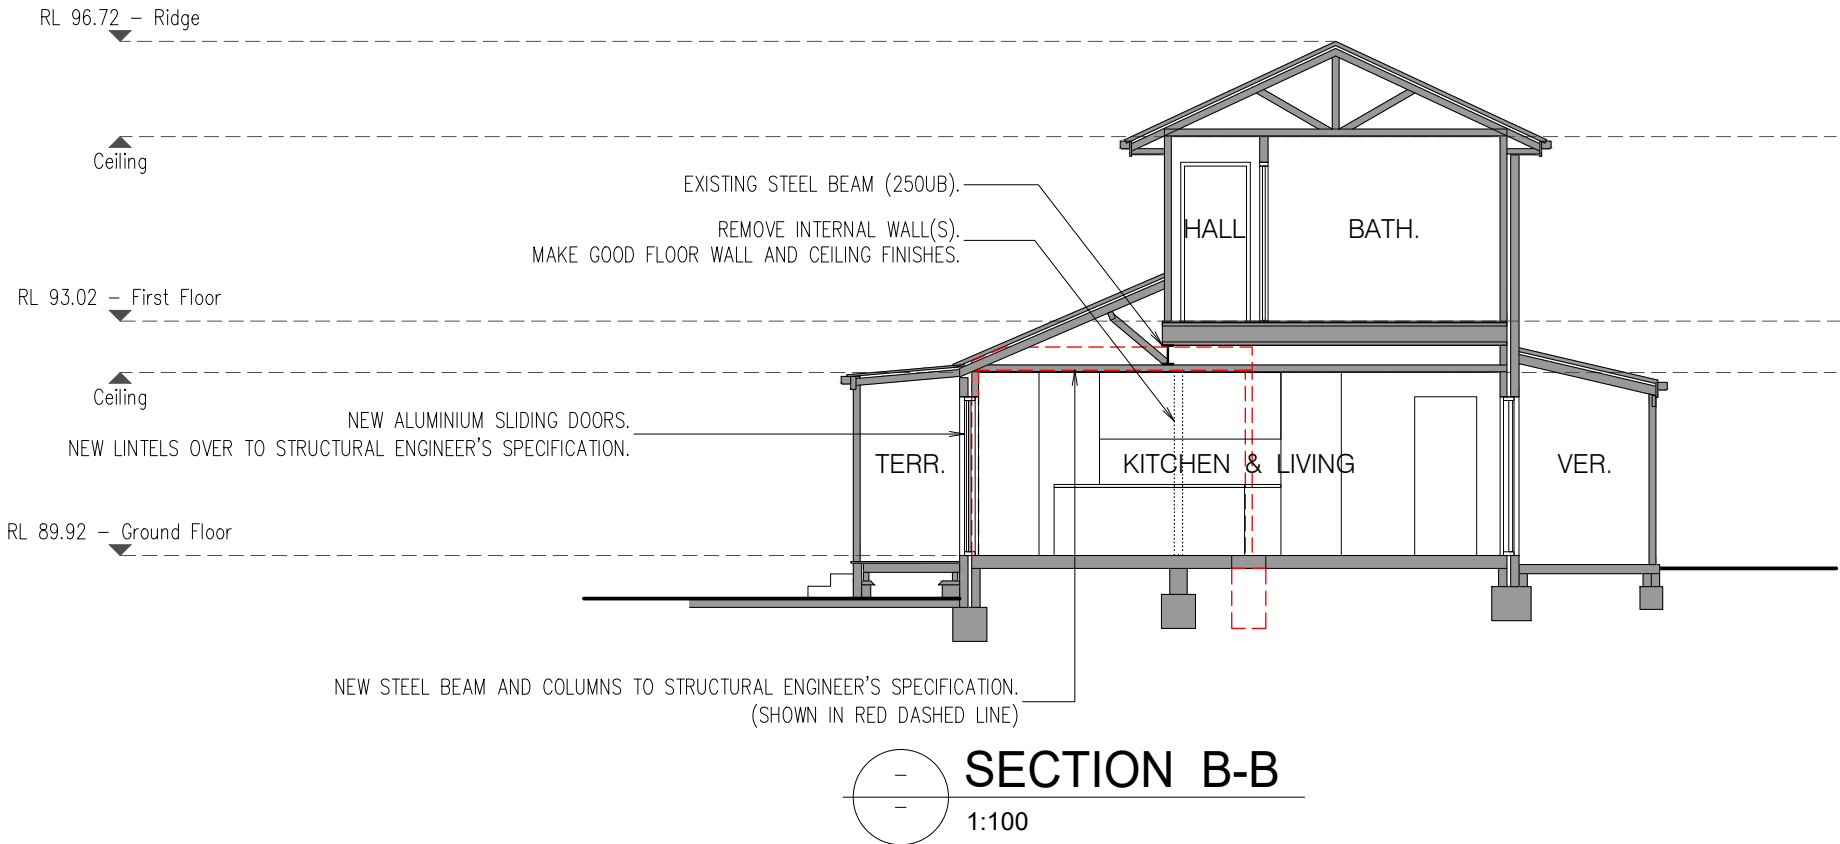

No.32 MONSERRA ROAD, ALLAMBIE HEIGHTS
PROPOSED ALTERATIONS AND ADDITIONS
APPLICANT: BEN & GEORGIE WICKS
SECTION A-A
SECTION B-B

SCALE 1:100
DATE DECEMBER 2019

MICHAEL AIREY
20/28 McDONALD STREET, FRESHWATER NSW 2096
PHONE 9905 1483, MOBILE 0418 289 585
EMAIL mikeairey@bigpond.com.au

ABN 26 769 291 556

REV. **A**